


PAUL GOARY

N 19° 20' E
580.5


N 19° 21' E
147.9'

DOUGLAS TUDHOPE

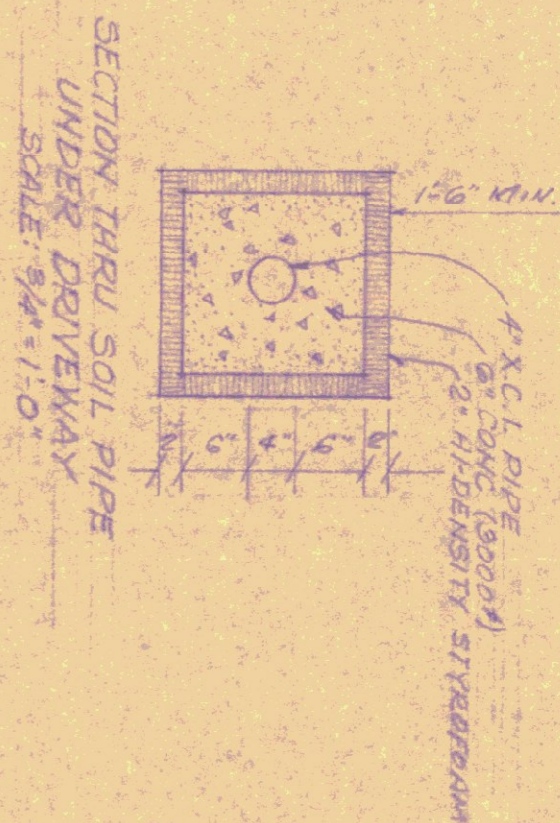

DESERT DOOR

N 73° W
530.0

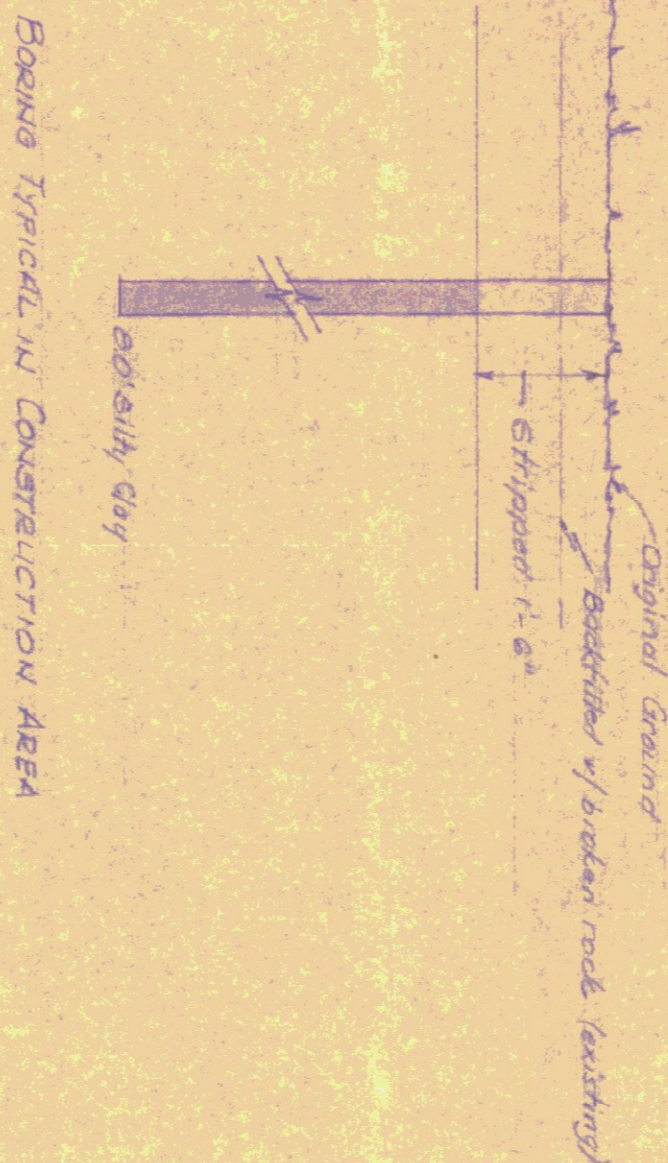

N 17° E
980.0

9.9 acres

NOTE: Proposed roadway to buildings by State Highway Dept.



SITE PLAN
 STATE OF VERMONT
 DEPARTMENT OF HIGHWAYS,
 NORTH HERO GARAGE FACILITY

SCALE: 1" = 50'

STATE OF VERMONT
DIVISION OF STATE BUILDINGS
AGENCY OF ADMINISTRATION
DRAWN BY: J. BUSHLEY, P.E. # 520, 6/73
7/73
APPROVED BY: C.E.H. # 773, APRIL 11, 75
DRAWING # S-1
8/22/75

To US. Rte # 2 (Verm)
State Aid Rte # 2
Loc. 10.1 N 73° W 178.5'

STATION ROAD (So called)

Founding
254
7/73