


FRANKLIN COUNTY  
STATE AIRPORT

**SITE PLAN**  
SCALE 1" = 40'

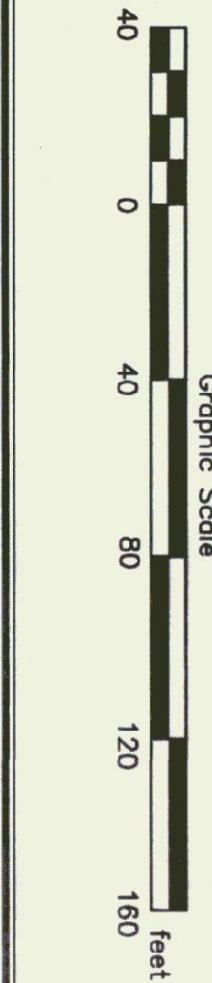

Approved By: *[Signature]*  
Permit #: WVO-1-0534  
DATE: 5/16/07  
Environmental Conservation Department

**LEGEND**

EXISTING	PROPOSED
QUADRANT	CONTOUR
OVERHEAD UTILITY	10' HIGH CHAIN LINK FENCE
TREE LINE	LIMIT OF CLEARING
UTILITY POLE (OWNED BY VILAGE OF SWANTON)	UNDERDRAIN
	TRENCH DRAIN
	DRILLED WELL
	TEMPORARY HAY BALE
	WATER SERVICE
	NATURAL GAS LINE
	UNDERGROUND ELECTRICAL AND TELEPHONE
	TEST PIT LOCATION

MAINTENANCE GARAGE  
GRADING AND UTILITY PLAN  
C-3  
3 OF 7

SCALE: 1" = 40'  
DATE: 08/03/01  
DRAWN BY: CCE  
APPR. BY: PD

REVISIONS

AGENCY OF TRANSPORTATION  
HIGHGATE MAINTENANCE FACILITY  
HIGHGATE VERMONT

STATE OF VERMONT  
DEPARTMENT OF BUILDINGS AND GENERAL SERVICES  
AGENCY OF ADMINISTRATION  
MONTPELIER, VERMONT

**Champlain Consulting ENGINEERS**  
85 PRM ROAD, P.O. BOX 455 COLCHESTER, VERMONT 05446  
PHONE: (802) 863-8060 FAX: (802) 864-1878

**D&W DORB AND WHITTIER, INC.**  
1400 HANCOCK STREET QUINCY, MA 02169  
Phone: (617) 471-2887 Fax: (617) 471-2516