

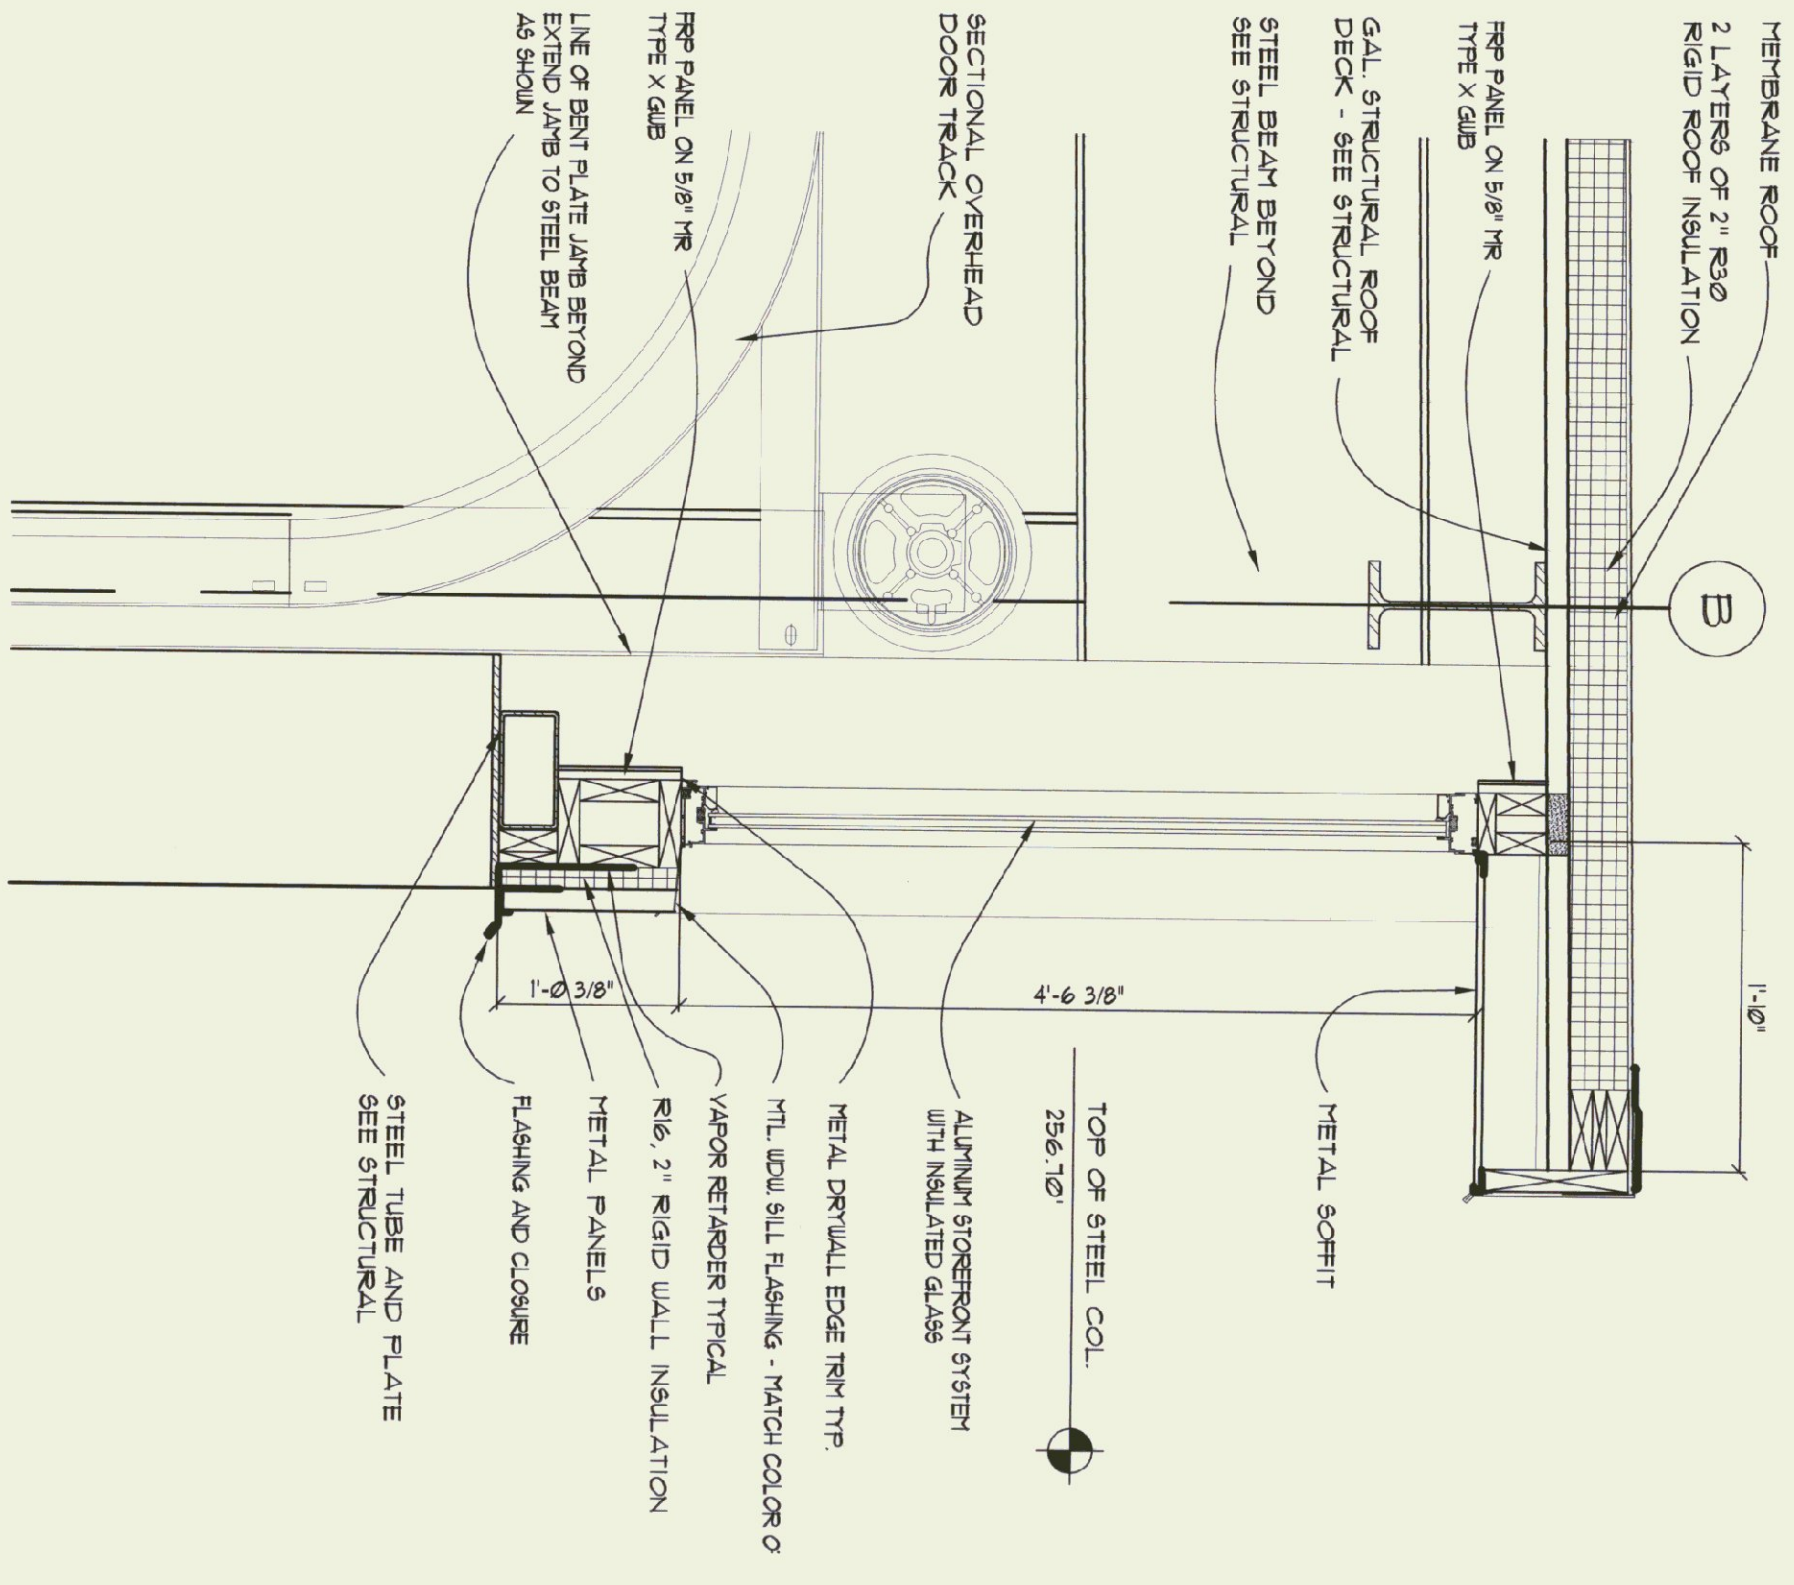


SOUTH ELEVATION (ADD ALTERNATE NO. 1)
 10' x 1'-0"
 ALTERNATE NO. 1
 REFER TO SHEET A-3.0 FOR ADDITIONAL INFORMATION NOT SHOWN ON THIS ELEVATION.

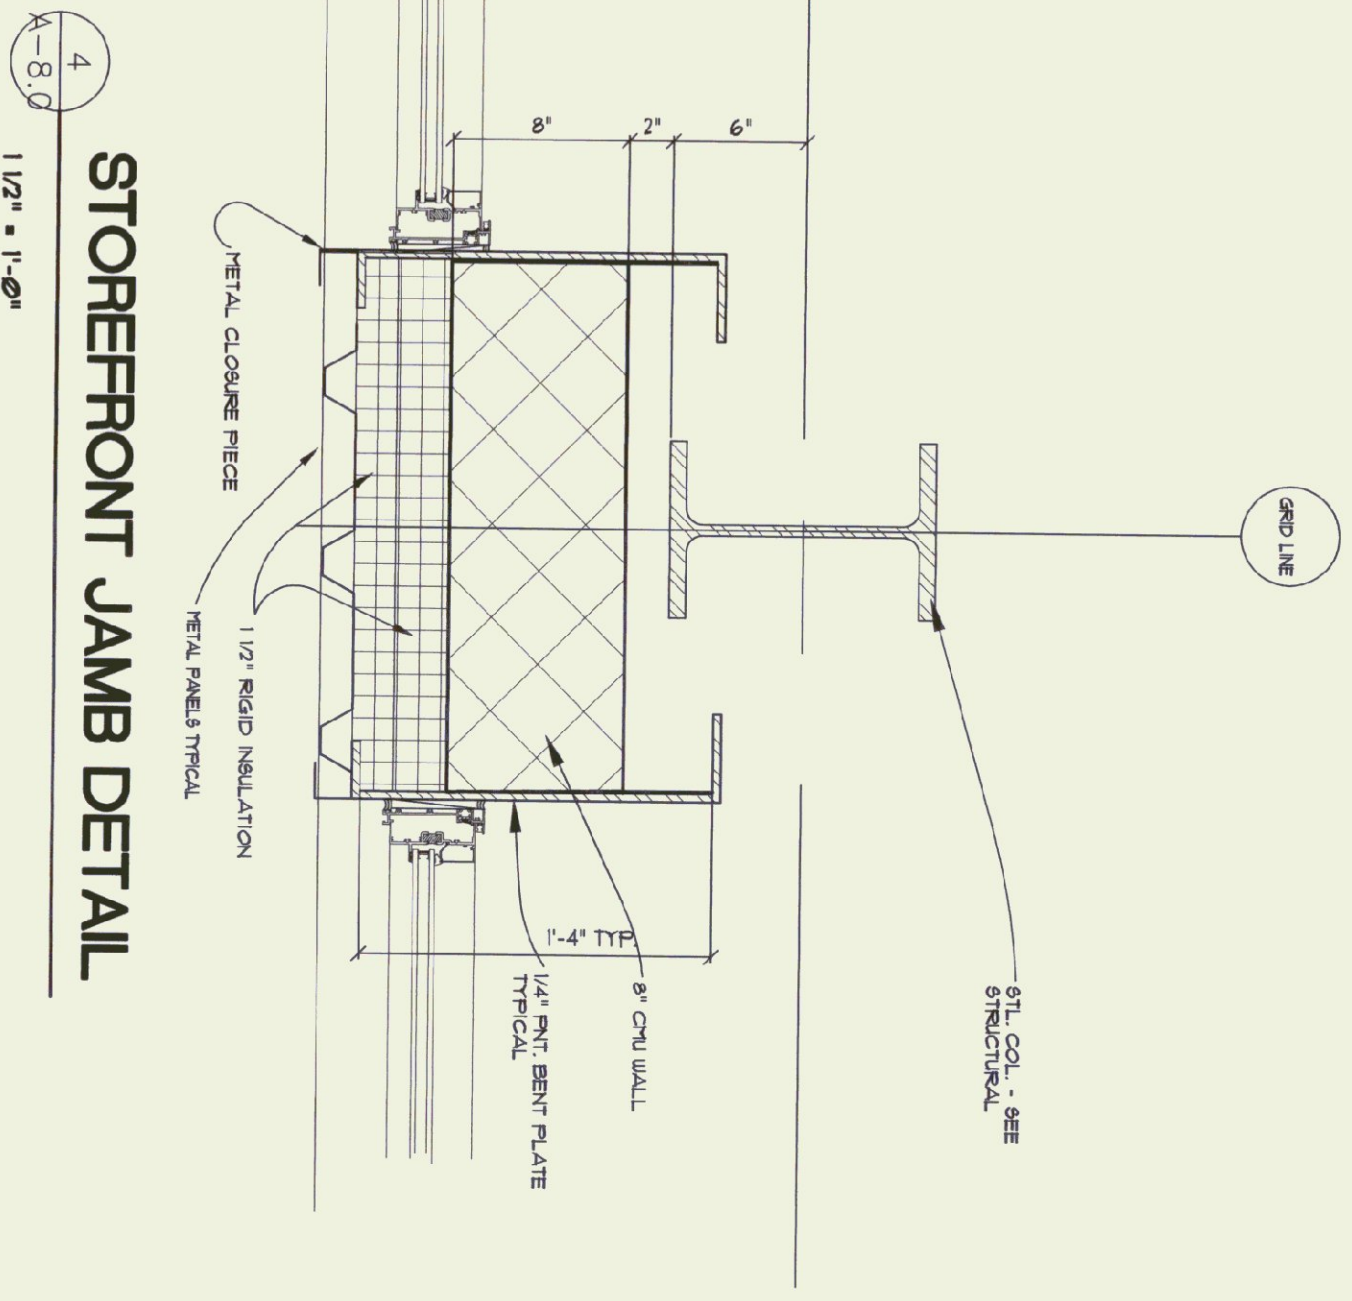

WALL SECTION
 1'-0" x 1'-0"

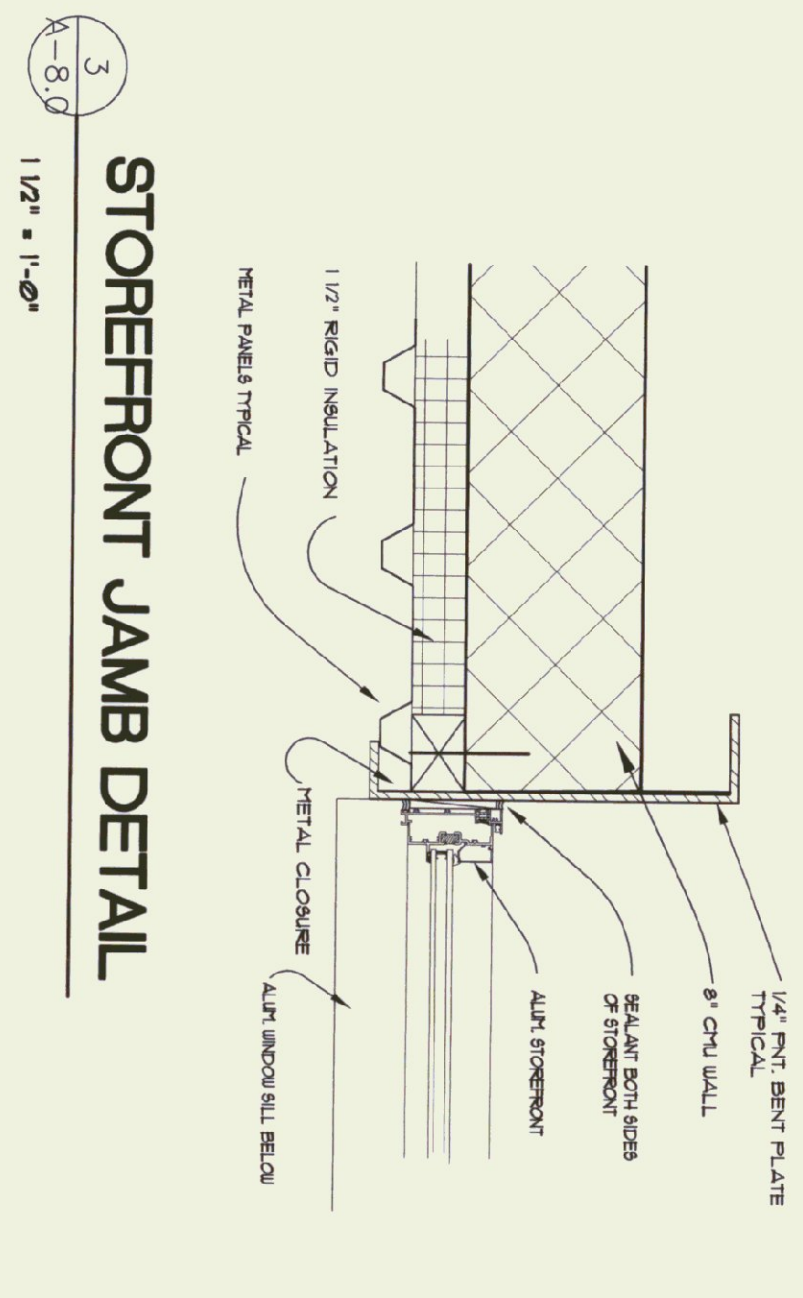

D&W
 DORE AND WHITTIER, INC.
 Architects • Project Managers
 1795 WILLISTON RD. STE 3
 S. BURLINGTON, VT 05403
 Phone: (802) 863-1428
 Fax: (802) 863-6955
 1400 HANCOCK STREET
 QUINCY, MA 02269
 Phone: (617) 471-2887
 Fax: (617) 471-2516

STATE OF VERMONT
 DEPARTMENT OF BUILDINGS
 AND GENERAL SERVICES
 AGENCY OF ADMINISTRATION
 MONTPELIER, VERMONT

AGENCY OF TRANSPORTATION
 HIGHGATE MAINTENANCE FACILITY
 HIGHGATE VERMONT

| REVISIONS |
|-----------|
| |

SCALE: AS NOTED
 DATE: 9/24/01
 DRAWN BY: AMD
 APPR. BY: AMD

ADD ALTERNATE
 NO. 1
 HIGHGATE
 MAINTENANCE
 GARAGE
 A-8.0
 24 OF 37