




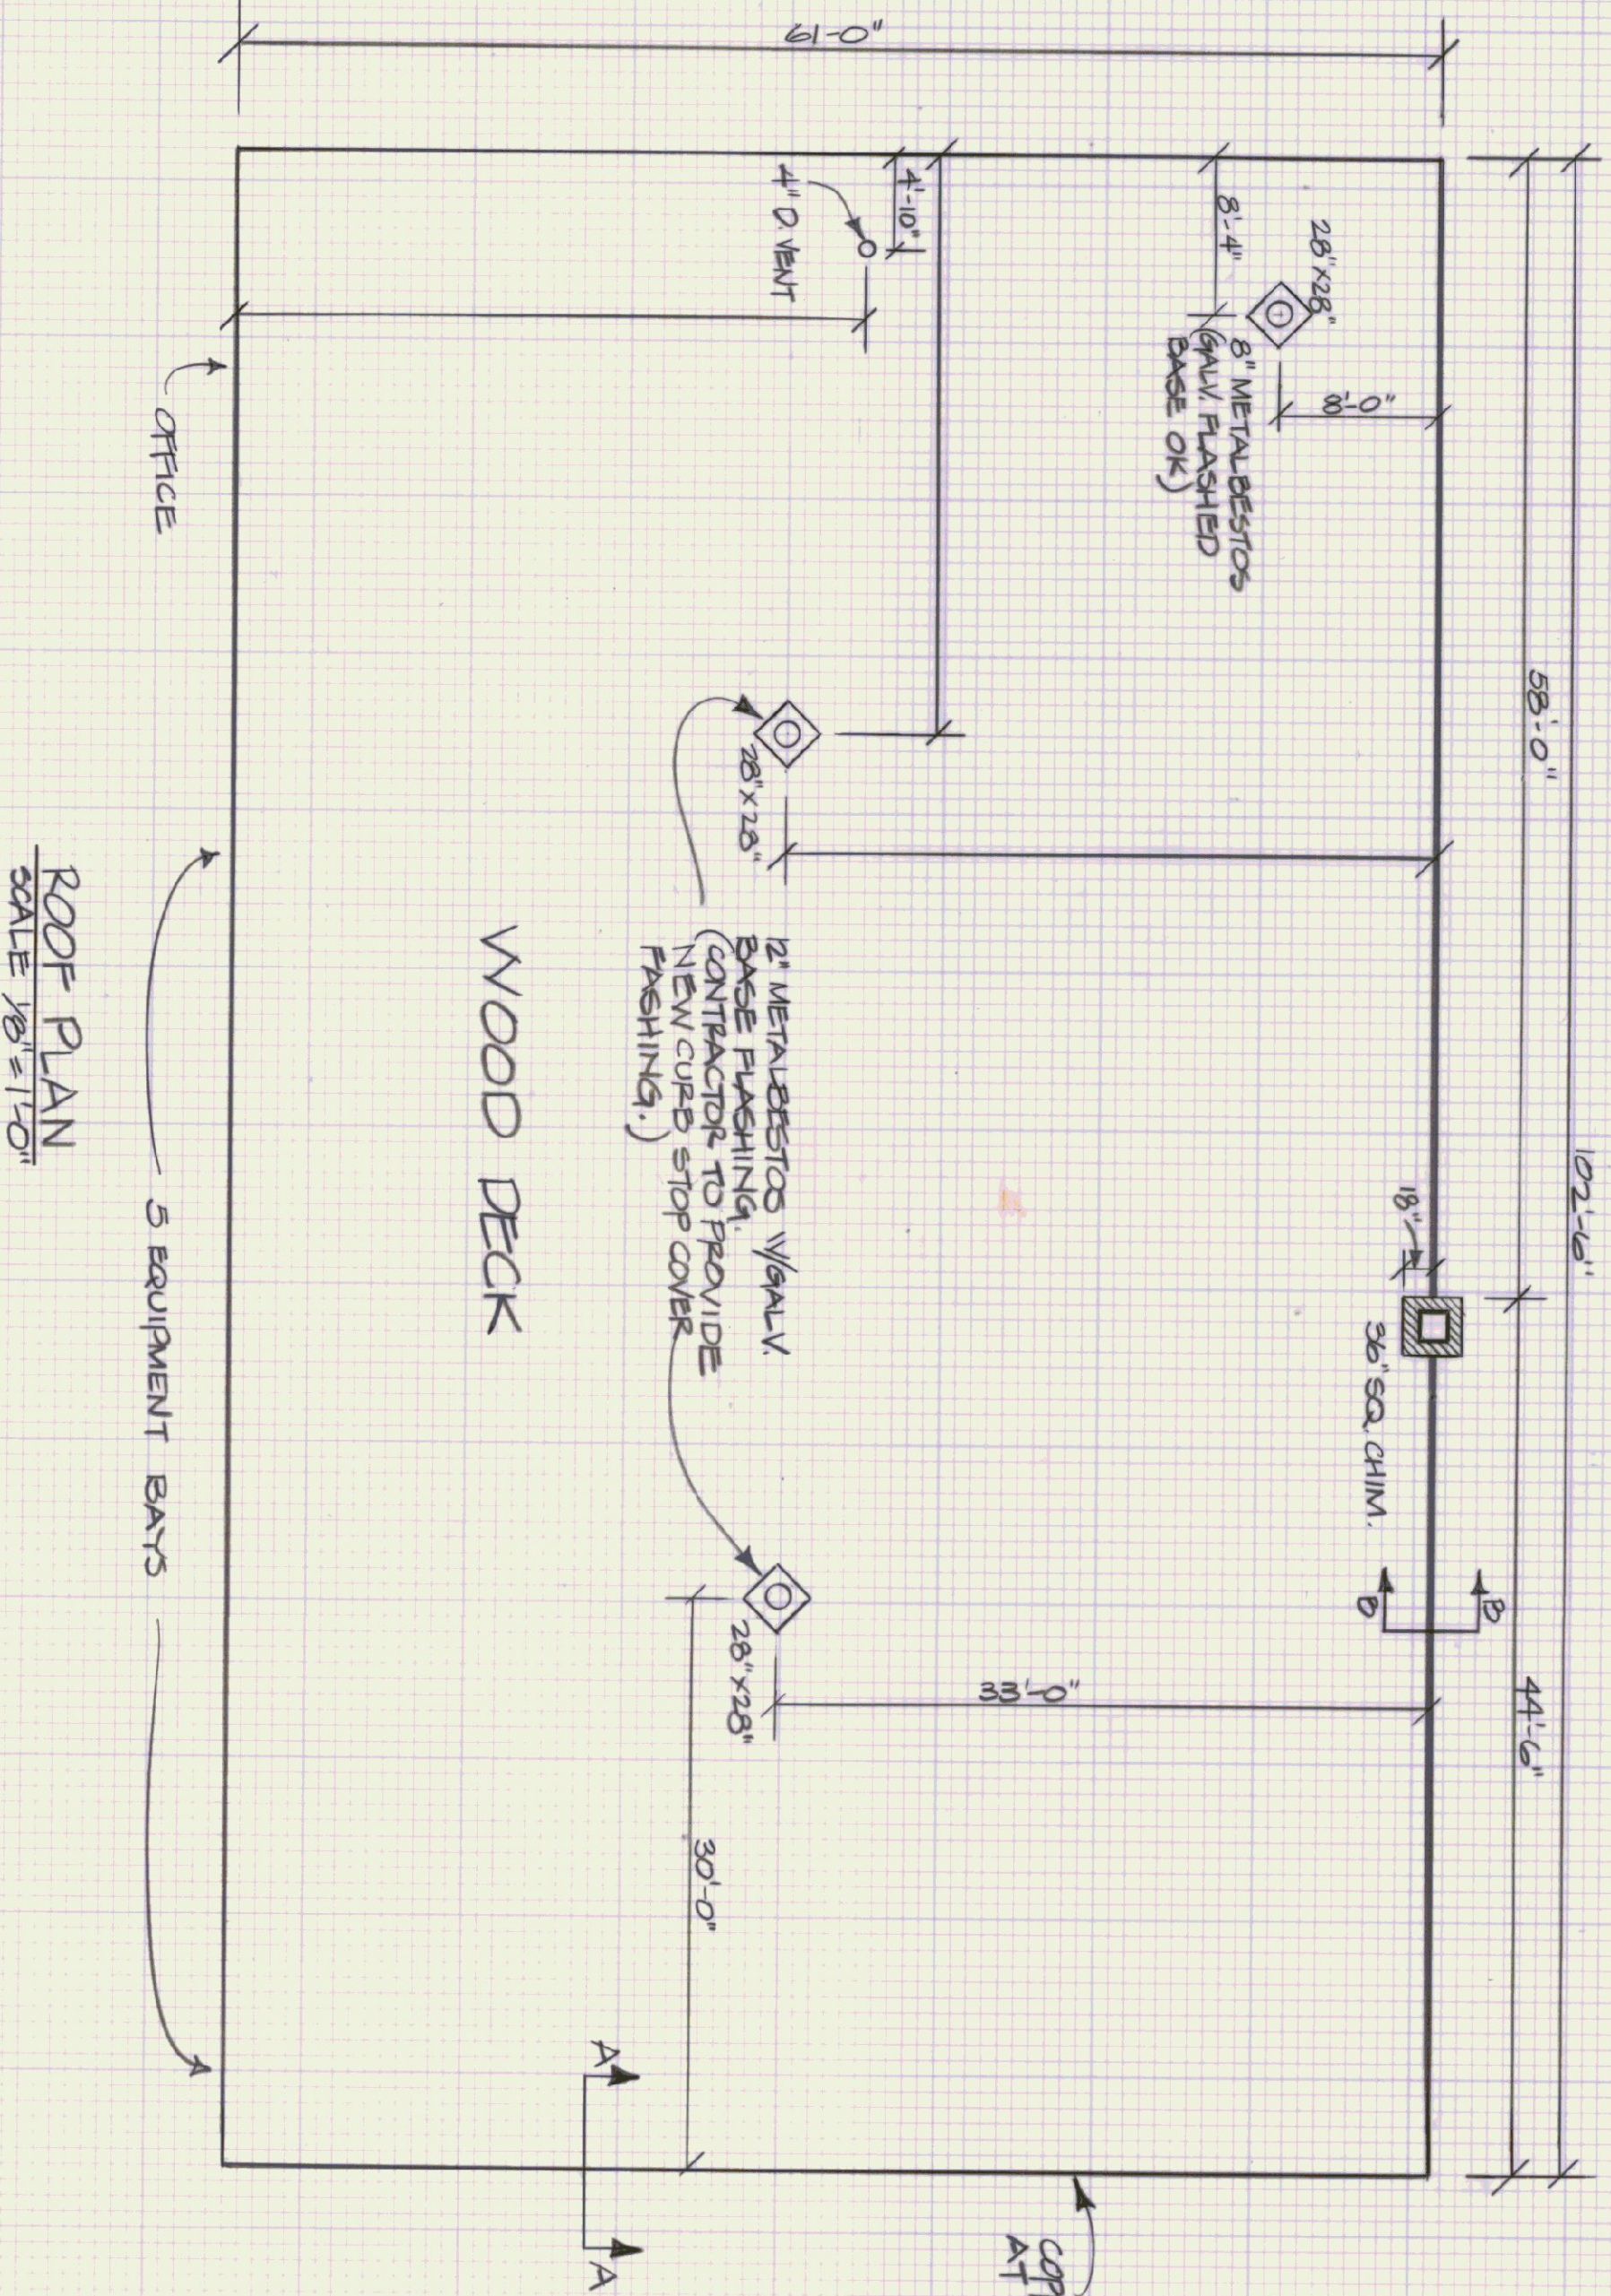


WOOD DECK
ROOF PLAN
SCALE 1/8"=1'-0"


STEEL CHIMNEY DETAIL
N.T.S.

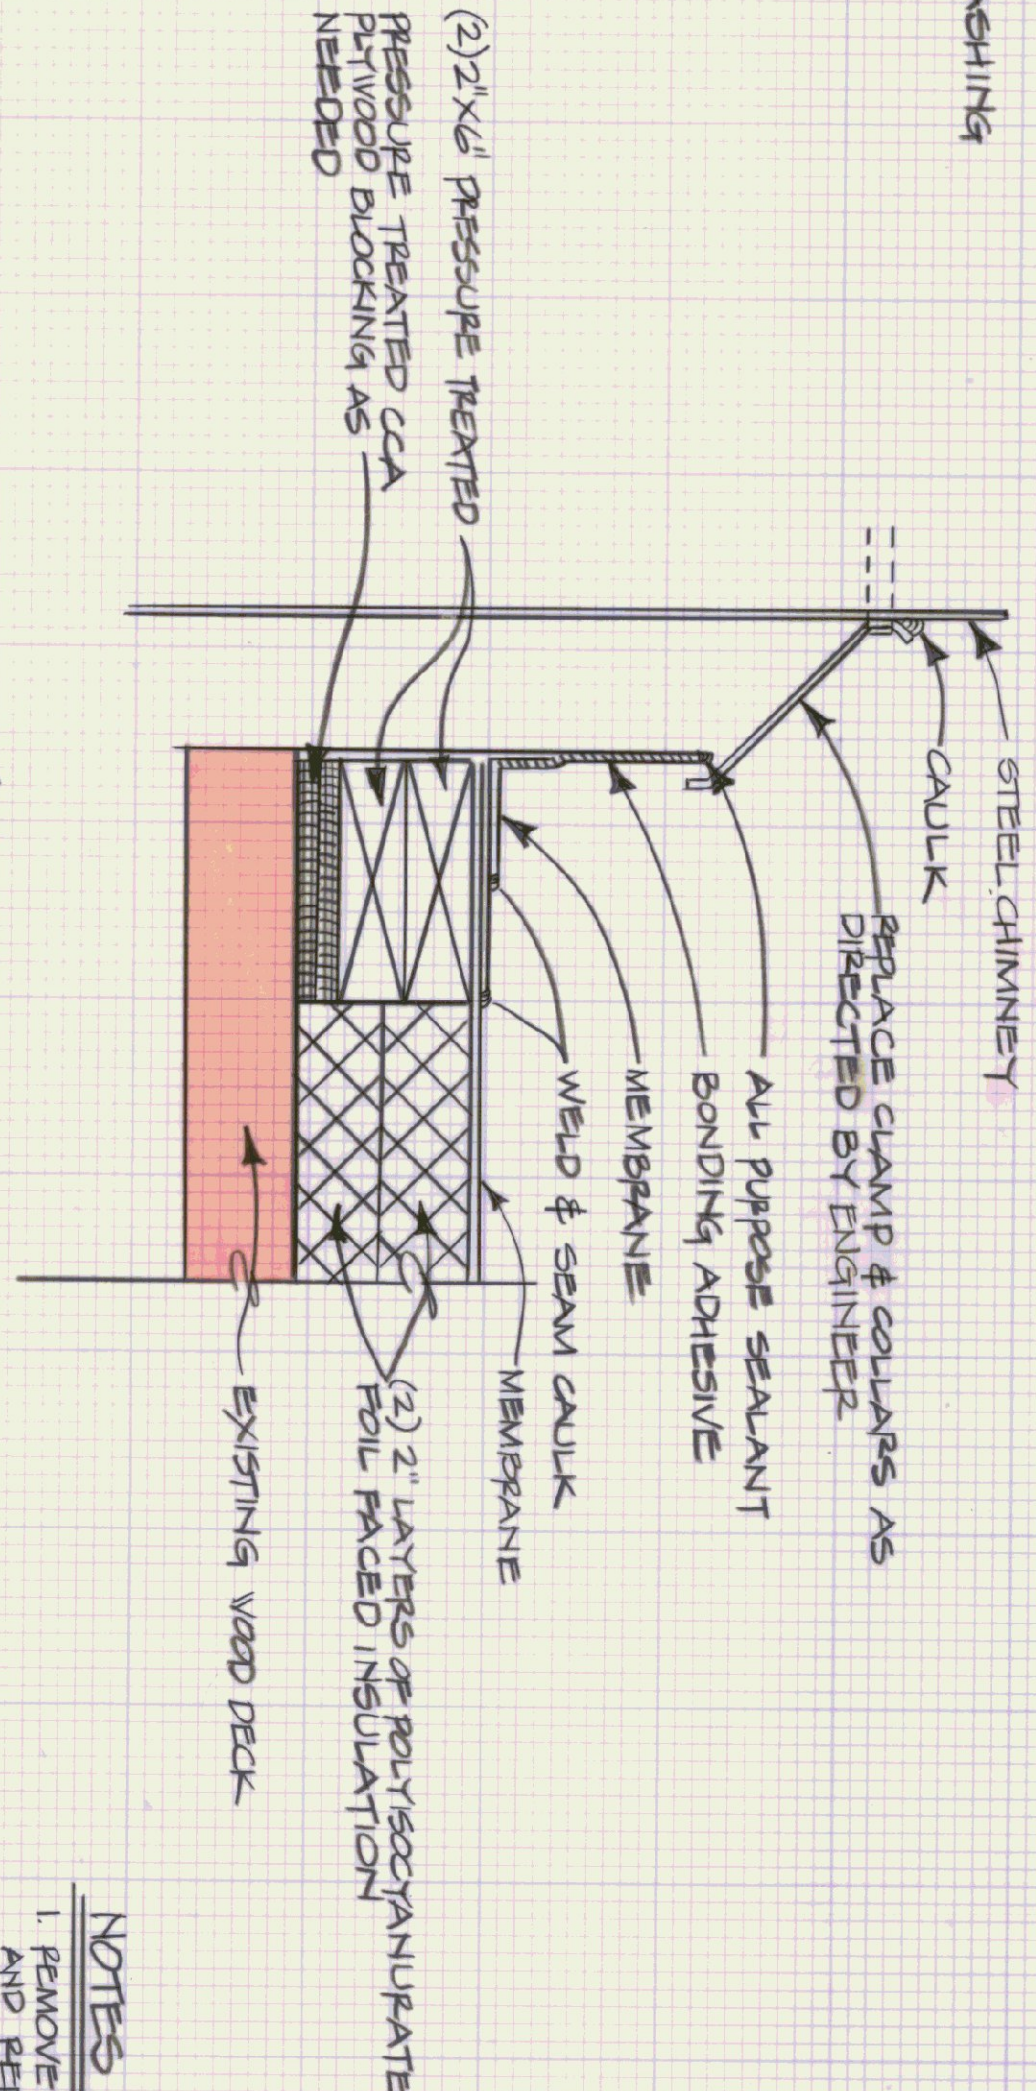


- NOTES
1. REMOVE EXISTING TAR AND GRAVEL ROOF AND REPLACE WITH NON BALASTED SINGLE PLY MEMBRANE ROOFING SYSTEM.
 2. NO WOOD DECK DETERIORATION WAS OBSERVED. ONCE THE WOOD DECK IS EXPOSED, ALL AREAS SHOWING DETERIORATION SHOULD BE REPLACED AS DIRECTED BY BUILDINGS ENGINEER.

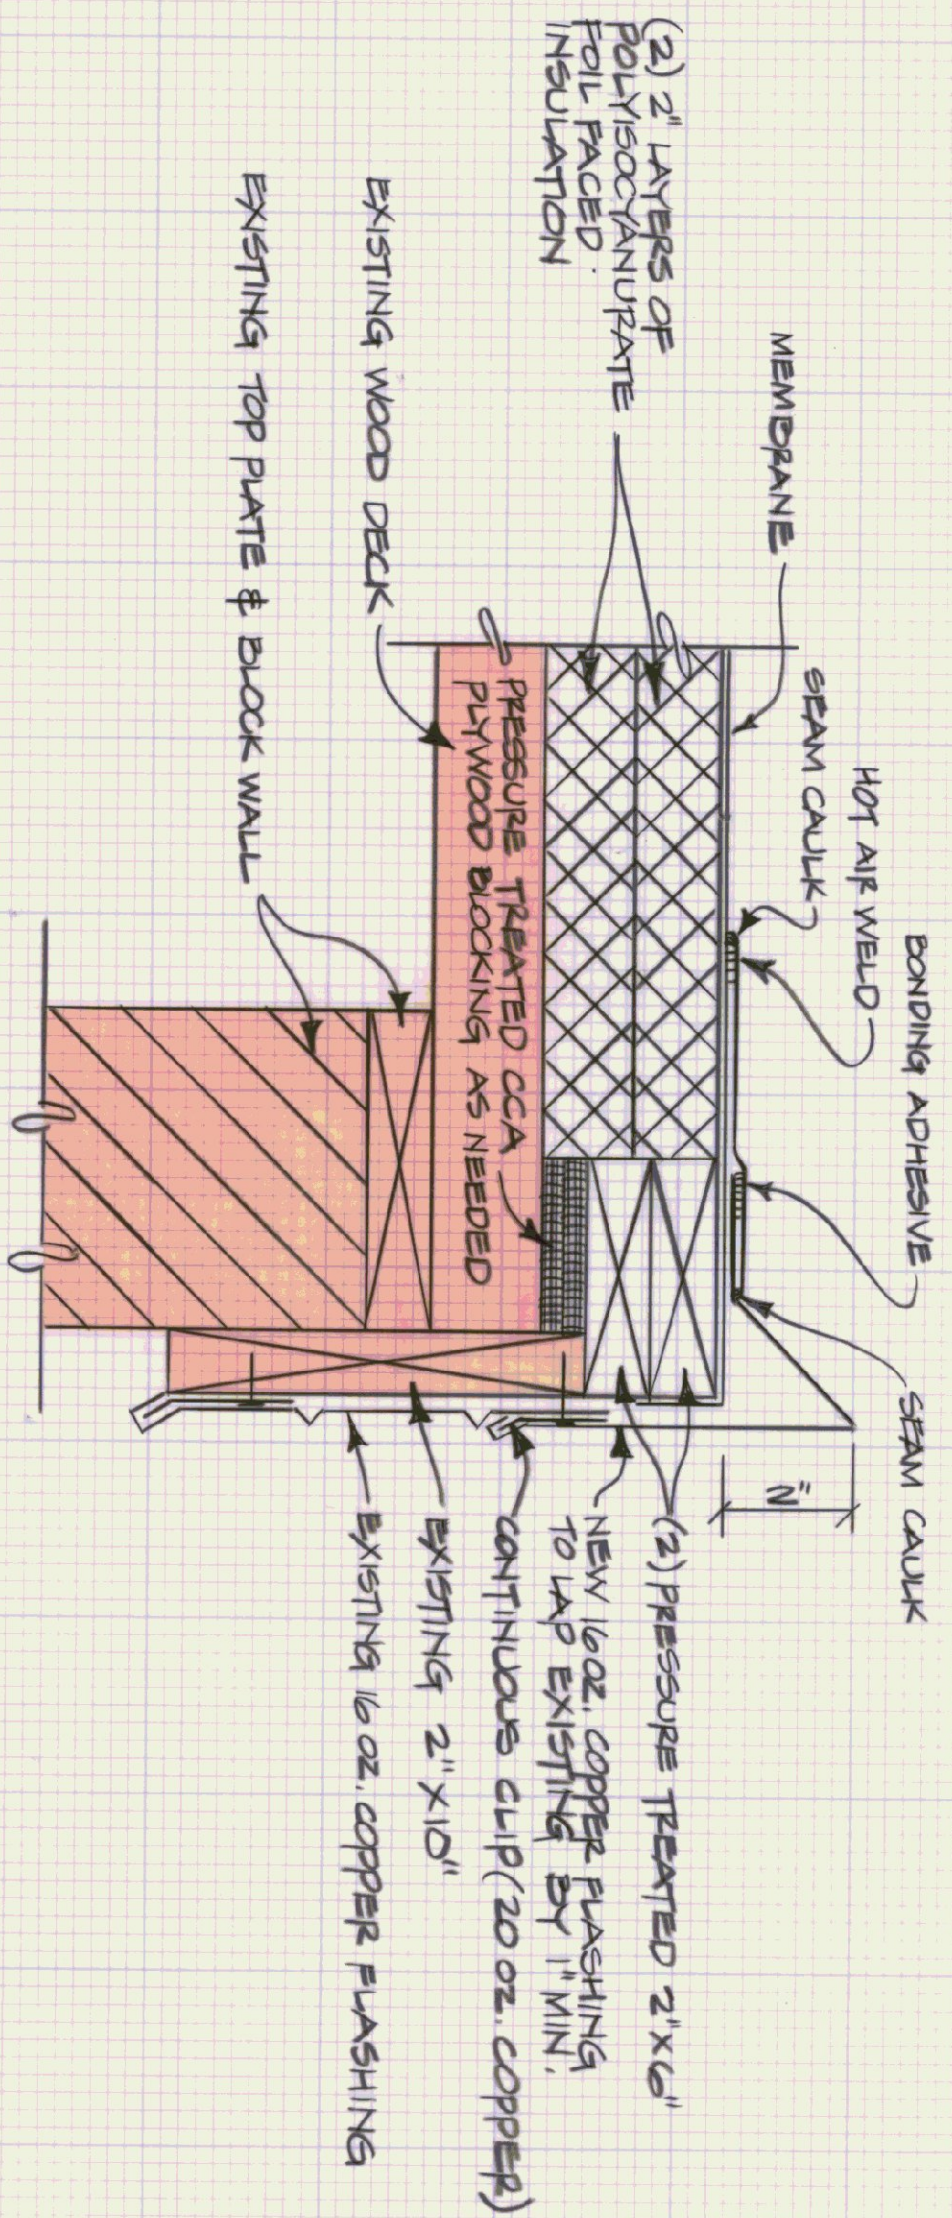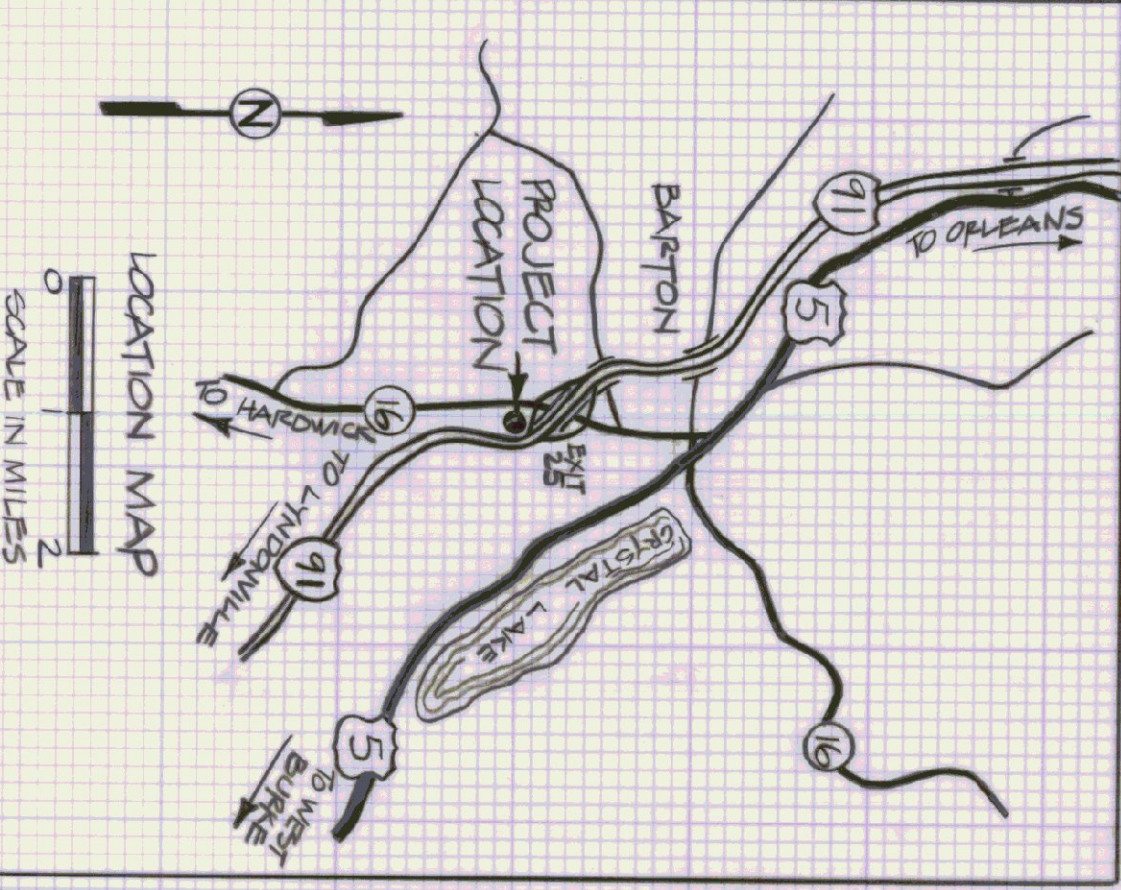


SECTION A-A ROOF RAKE EDGE
SCALE 3/4"=1'-0"

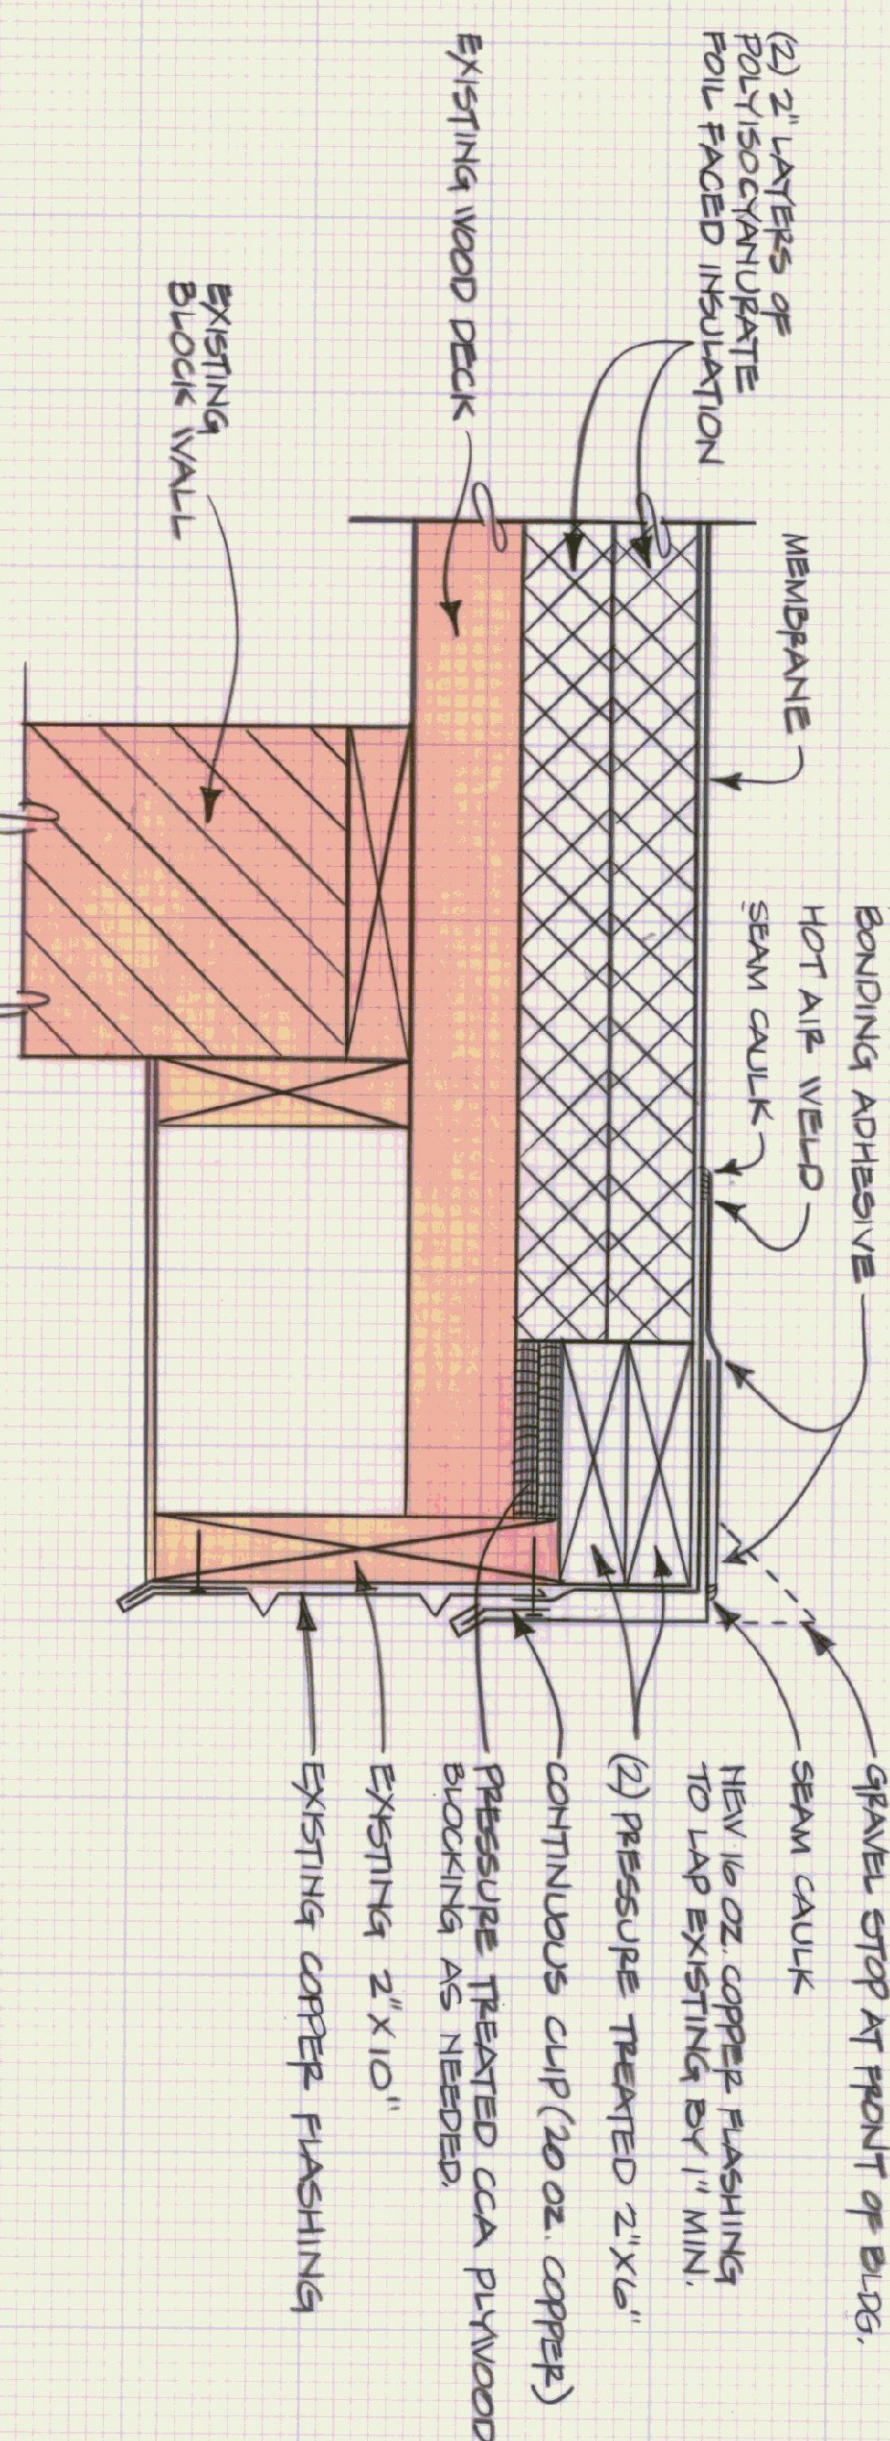

SECTION B-B ROOF DRIP EDGE
SCALE 3/4"=1'-0"

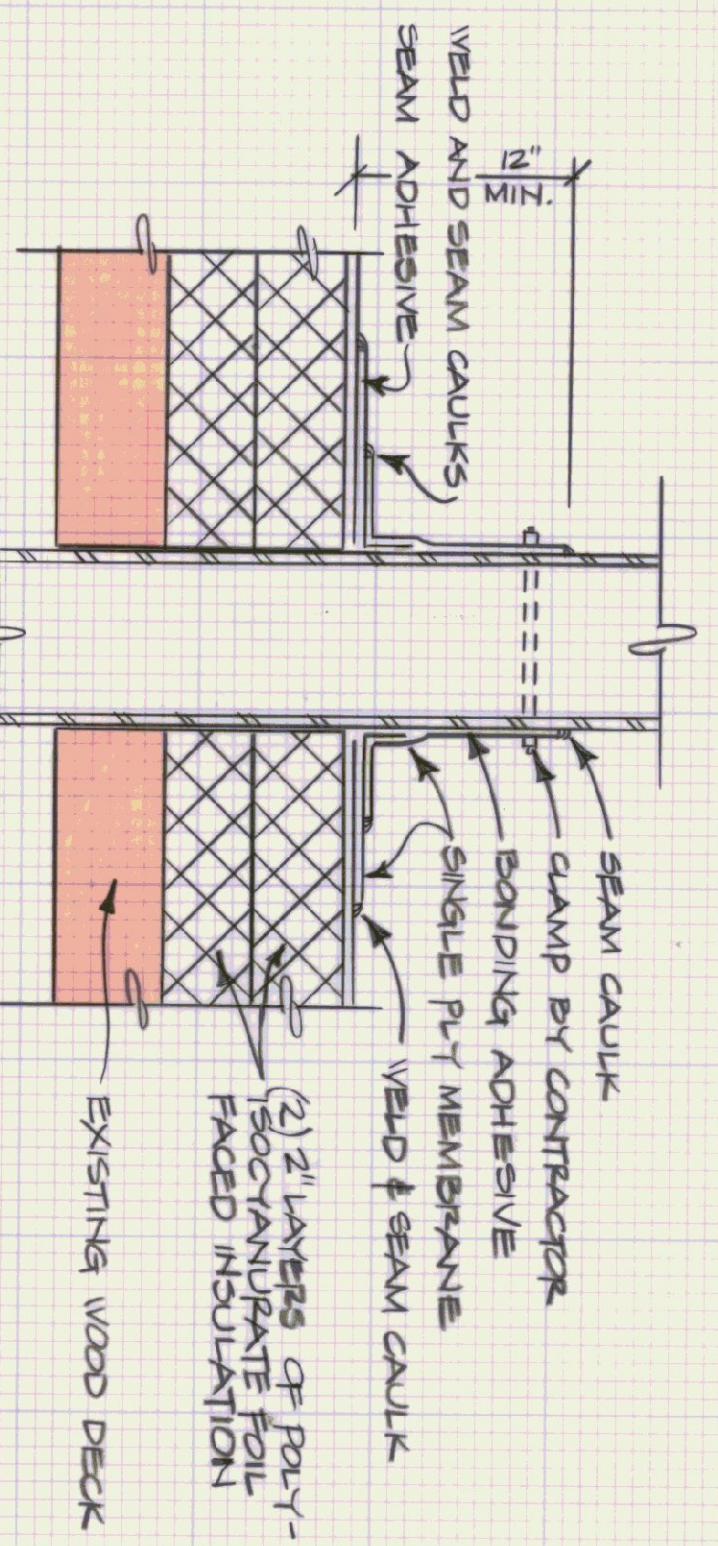

VENT STACK DETAIL
SCALE 3/4"=1'-0"

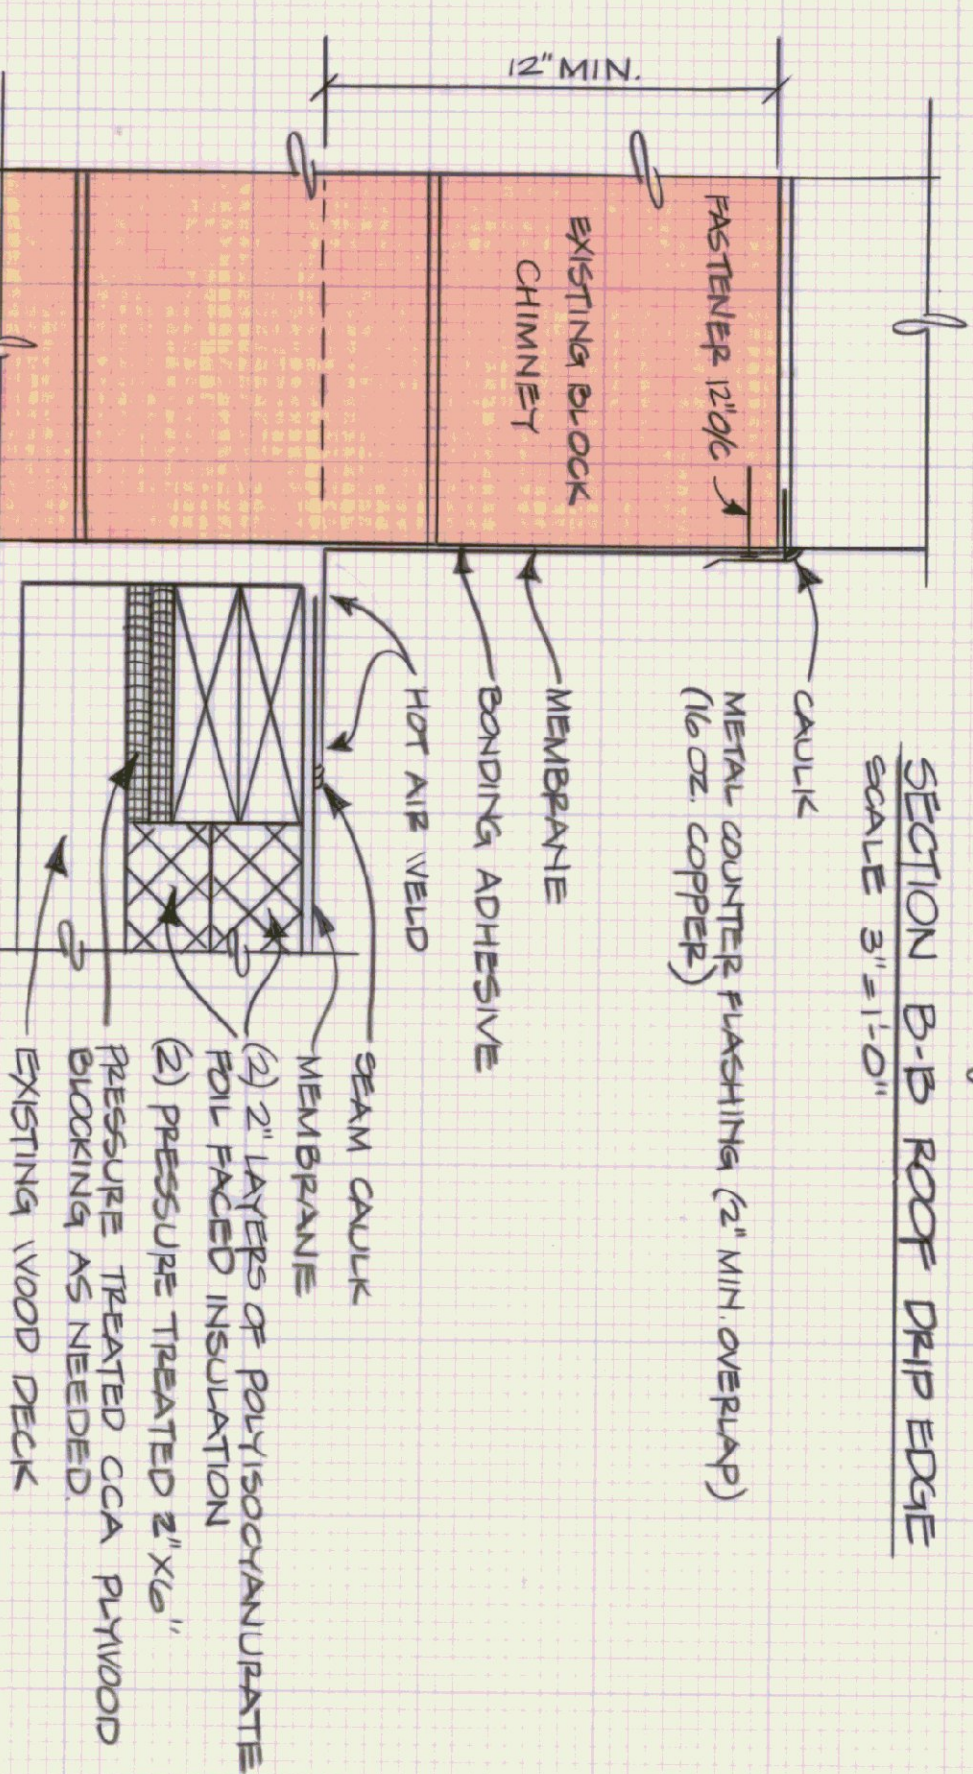

CHIMNEY FLASHING DETAIL
SCALE 3/4"=1'-0"

STATE OF VERMONT			
DEPARTMENT OF STATE BUILDINGS			
AGENCY OF ADMINISTRATION			
MONTPELIER, VERMONT			
AGENCY OF TRANSPORTATION			
BARTON 5 BAY GARAGE			
REEROOFING PROJECT			
BARTON			
DATE: FEB 87	SCALE: AS NOTED	REVISIONS:	WG. NO. 2-1
DRAWN BY: A. PAULIN	APPROVED BY: F. TRAIL		VERMONT 1 OF 1