



FLOOR PLAN

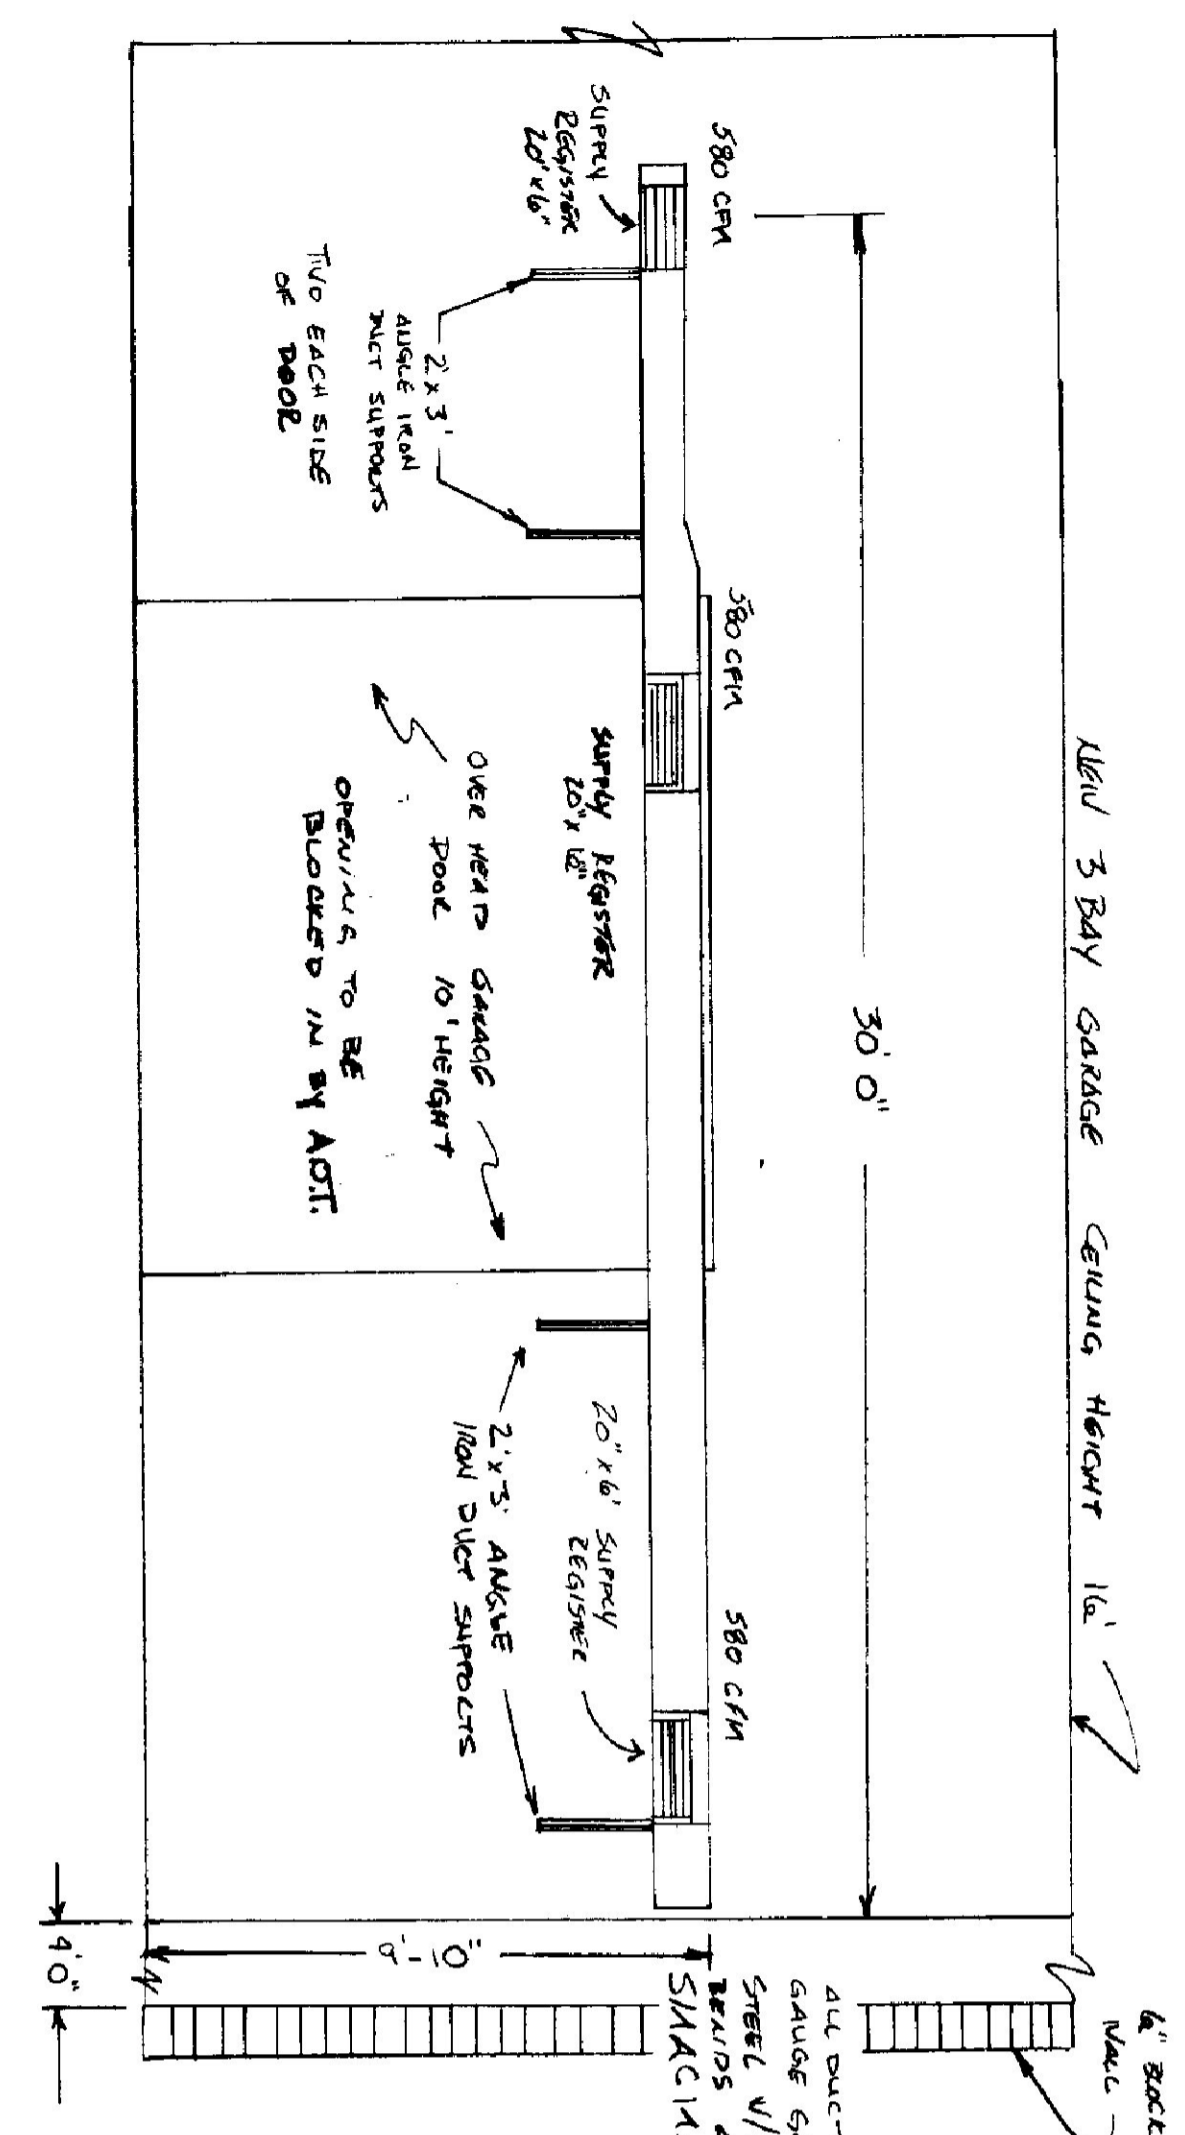

REAR WORK ELEVATION OF NEW 3 BAY GARAGE


Garage Area

1/4" = 1'0"

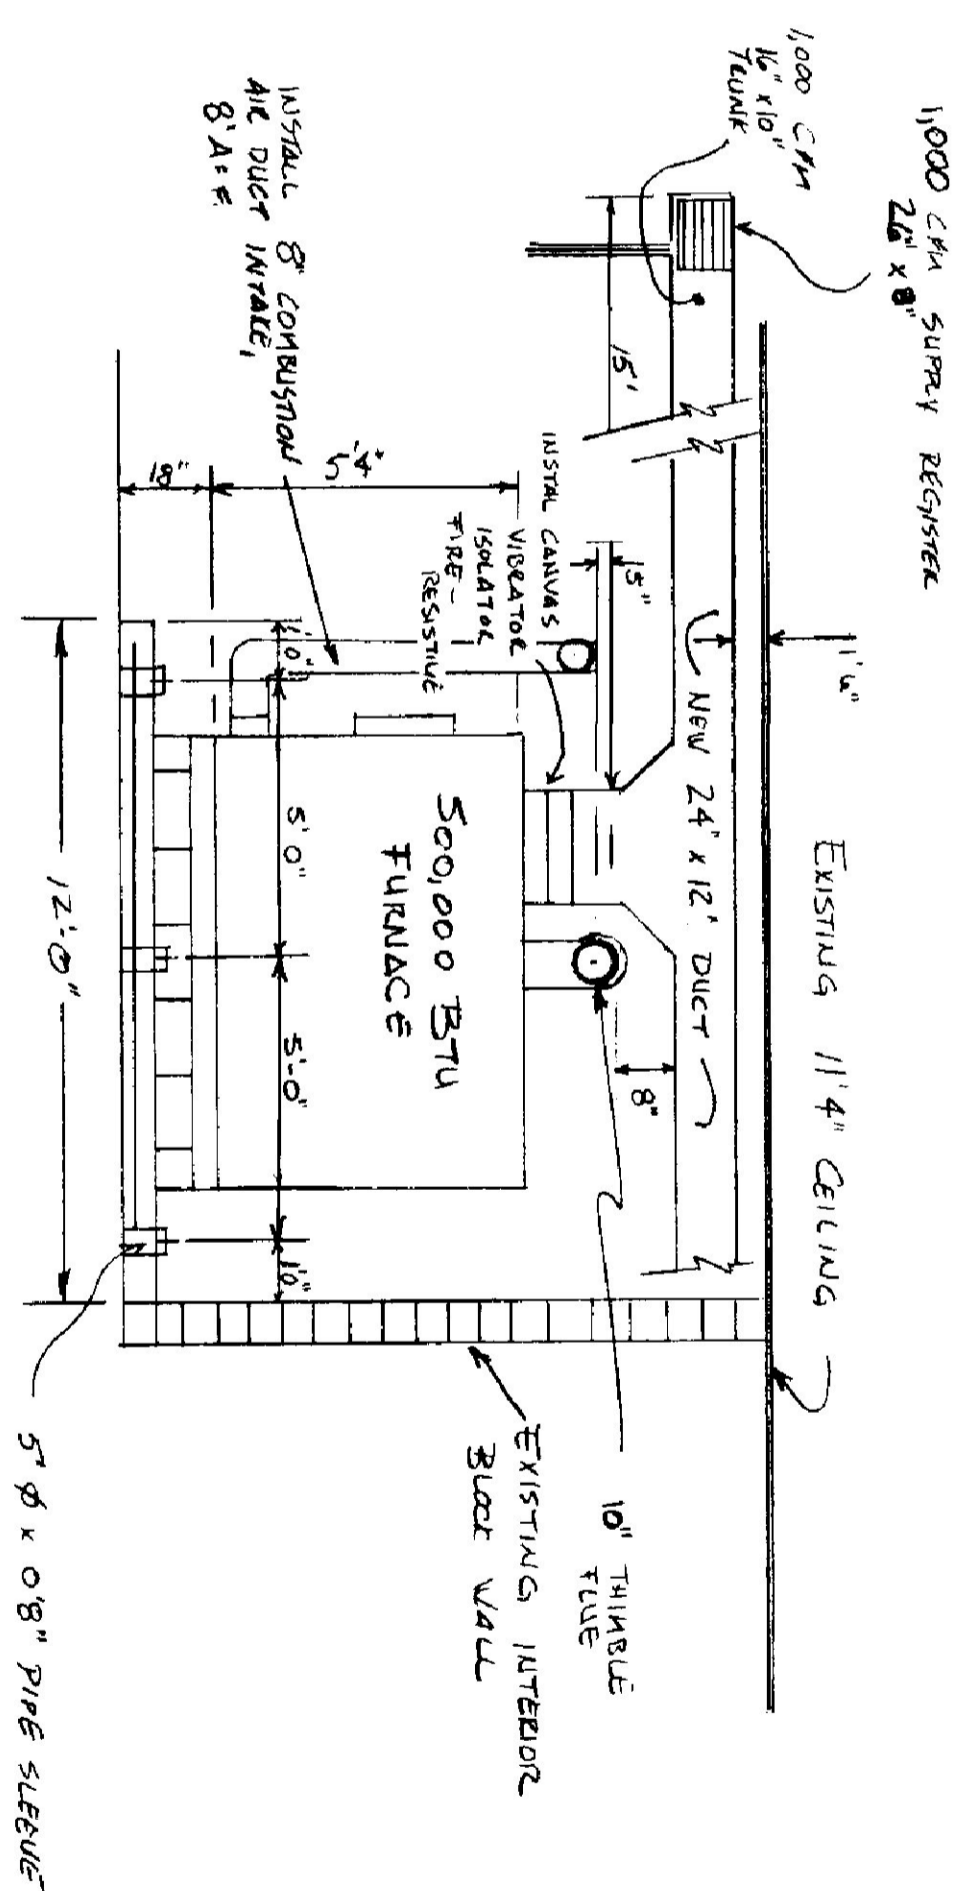

FRONT VIEW

1/4" = 1'0"

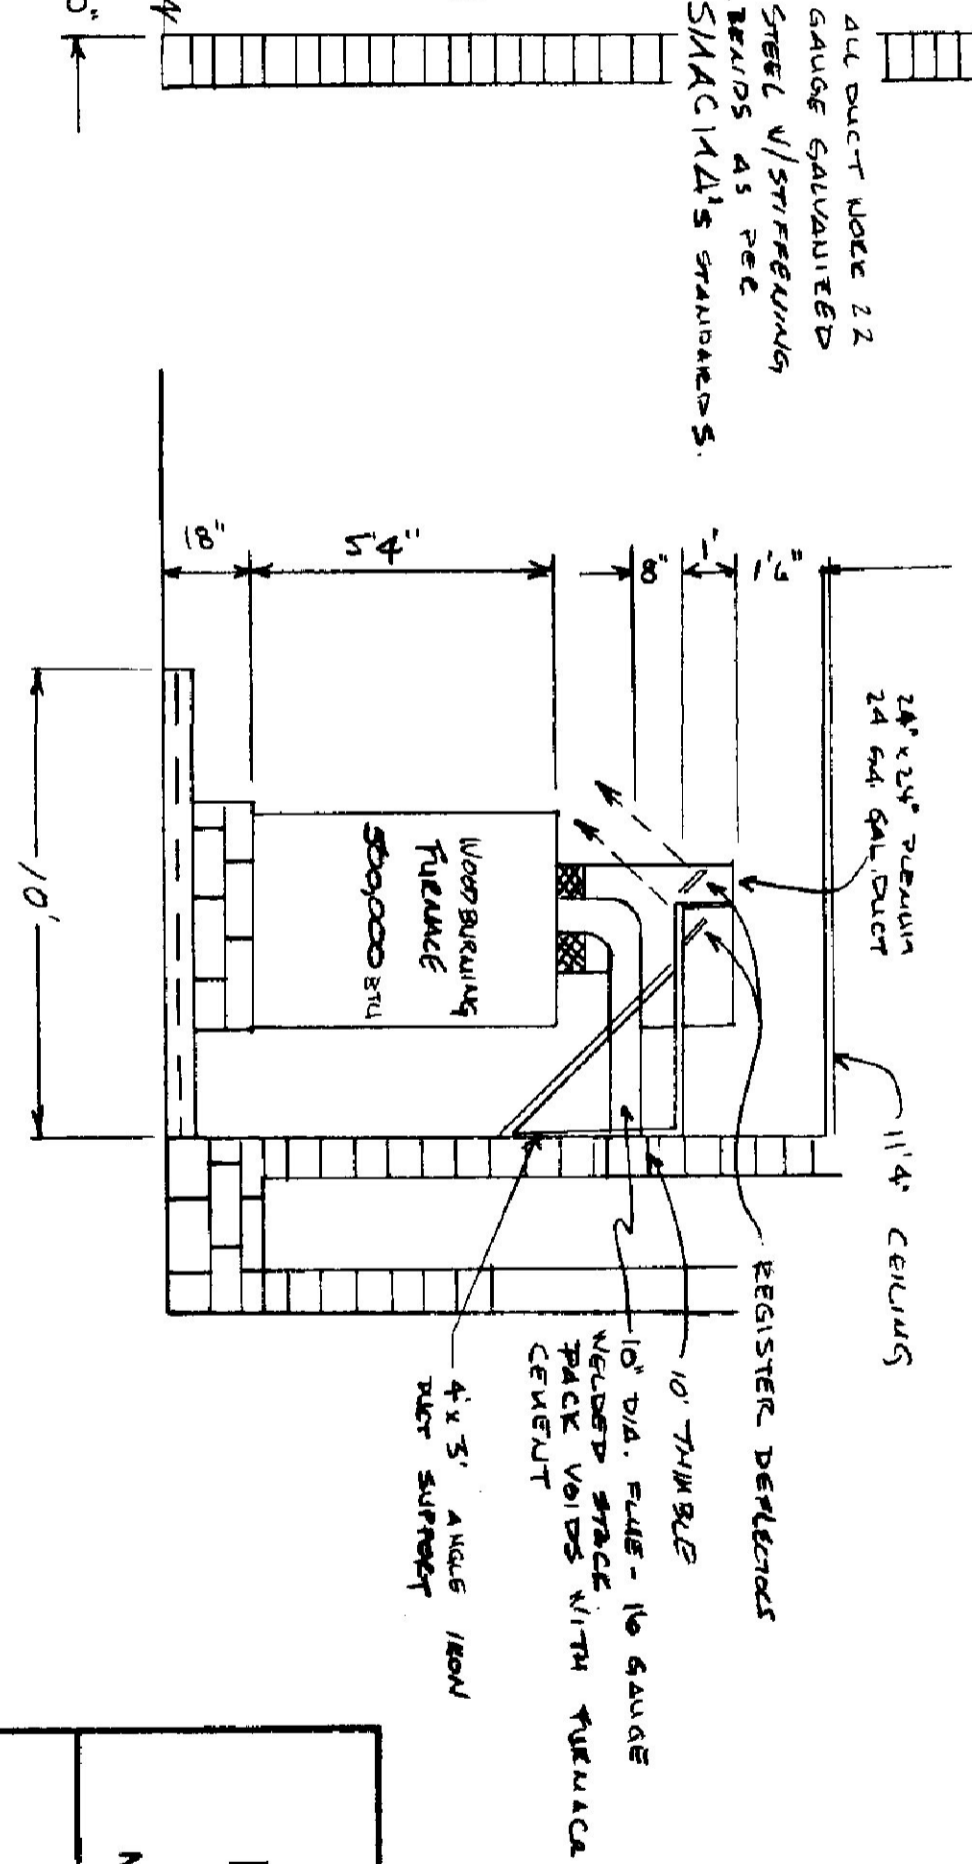

SIDE ELEVATION

1/4" = 1'0"

- NOTES:
- 1) REGISTER: SUPPLY REGISTER AND REGISTER SHALL BE IDENTICAL W/ VOLUME DANGER - ALUMINUM CASES MODEL 6821 OR EQUIV. (QUANTITY) BEHIND EACH REGISTER.

STATE OF VERMONT
 DIVISION OF STATE BUILDINGS
 AGENCY OF ADMINISTRATION
 MONTPELIER, VERMONT

WOOD BURNING FURNACE
 INSTALLATION
 NEW GARAGE
 VERMONT

AGENCY OF RECONSTRUCTION

DATE:	9 30 81	SCALE:	AS NOTED	REVISIONS:	10.5.81 1/5g.	DWG. NO.:	
DRAWN BY:	SL	APPROVED BY:					OF