



ROOF PLAN
SCALE 1/8"=1'-0"


NOTE: REMOVE CABLE ANCHORS (X) AROUND CHIMNEY BEFORE REROOFING.

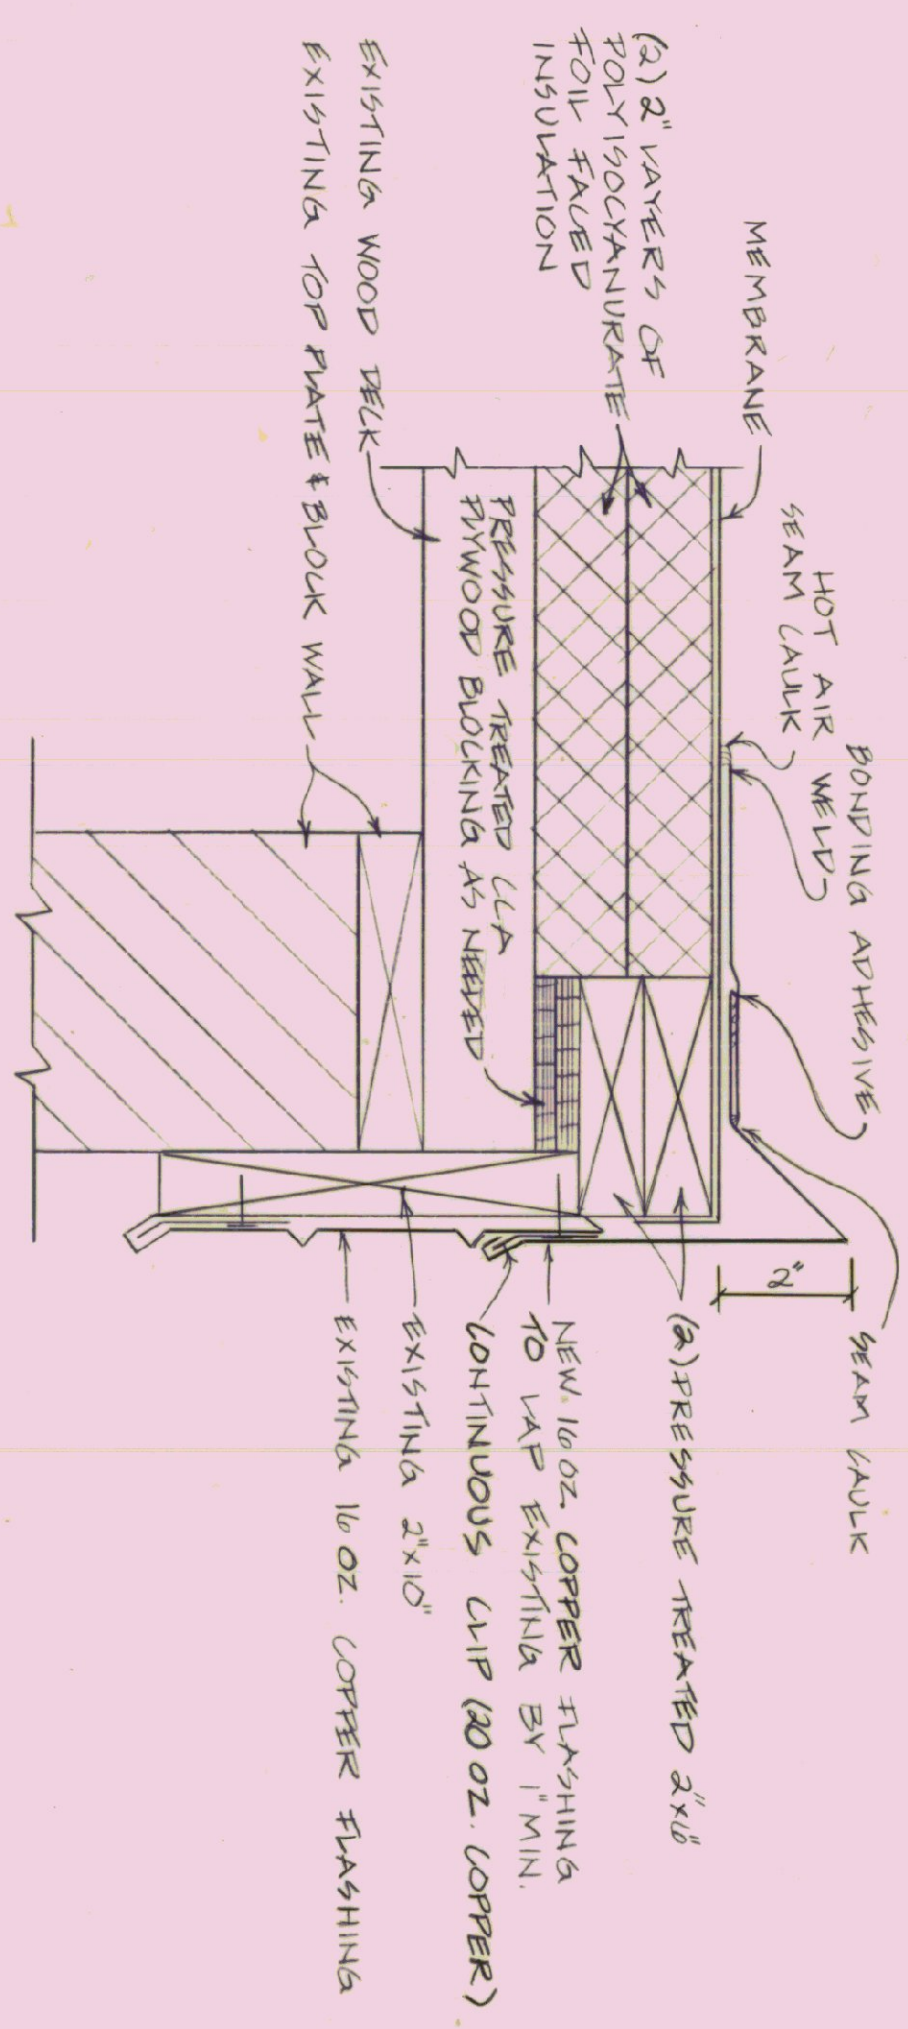


SECTION A-A ROOF RAKE EDGE
SCALE 3/4"=1'-0"

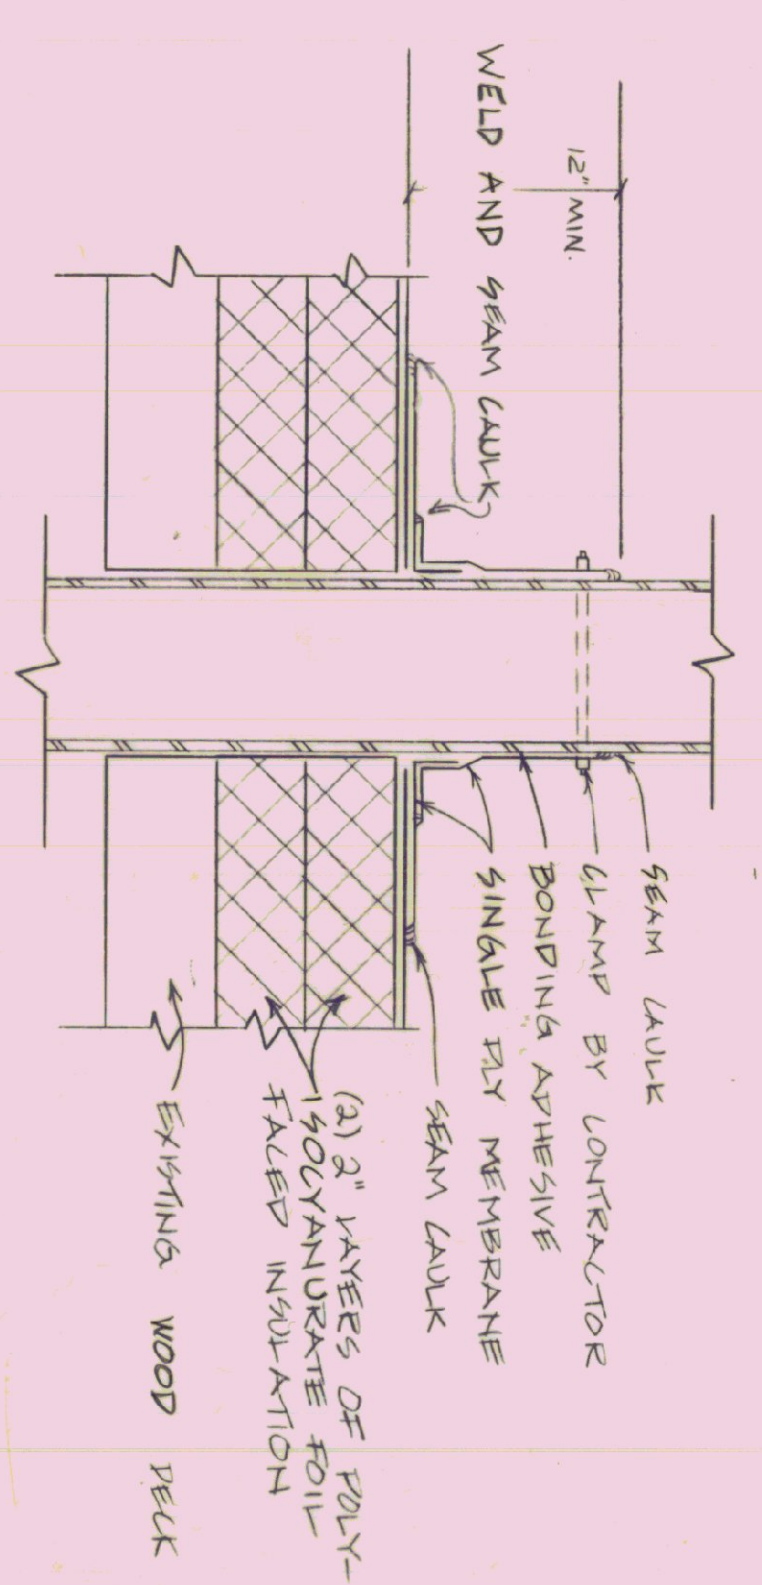


VENT STACK DETAIL (NOT APPLICABLE)
SCALE 3/4"=1'-0"

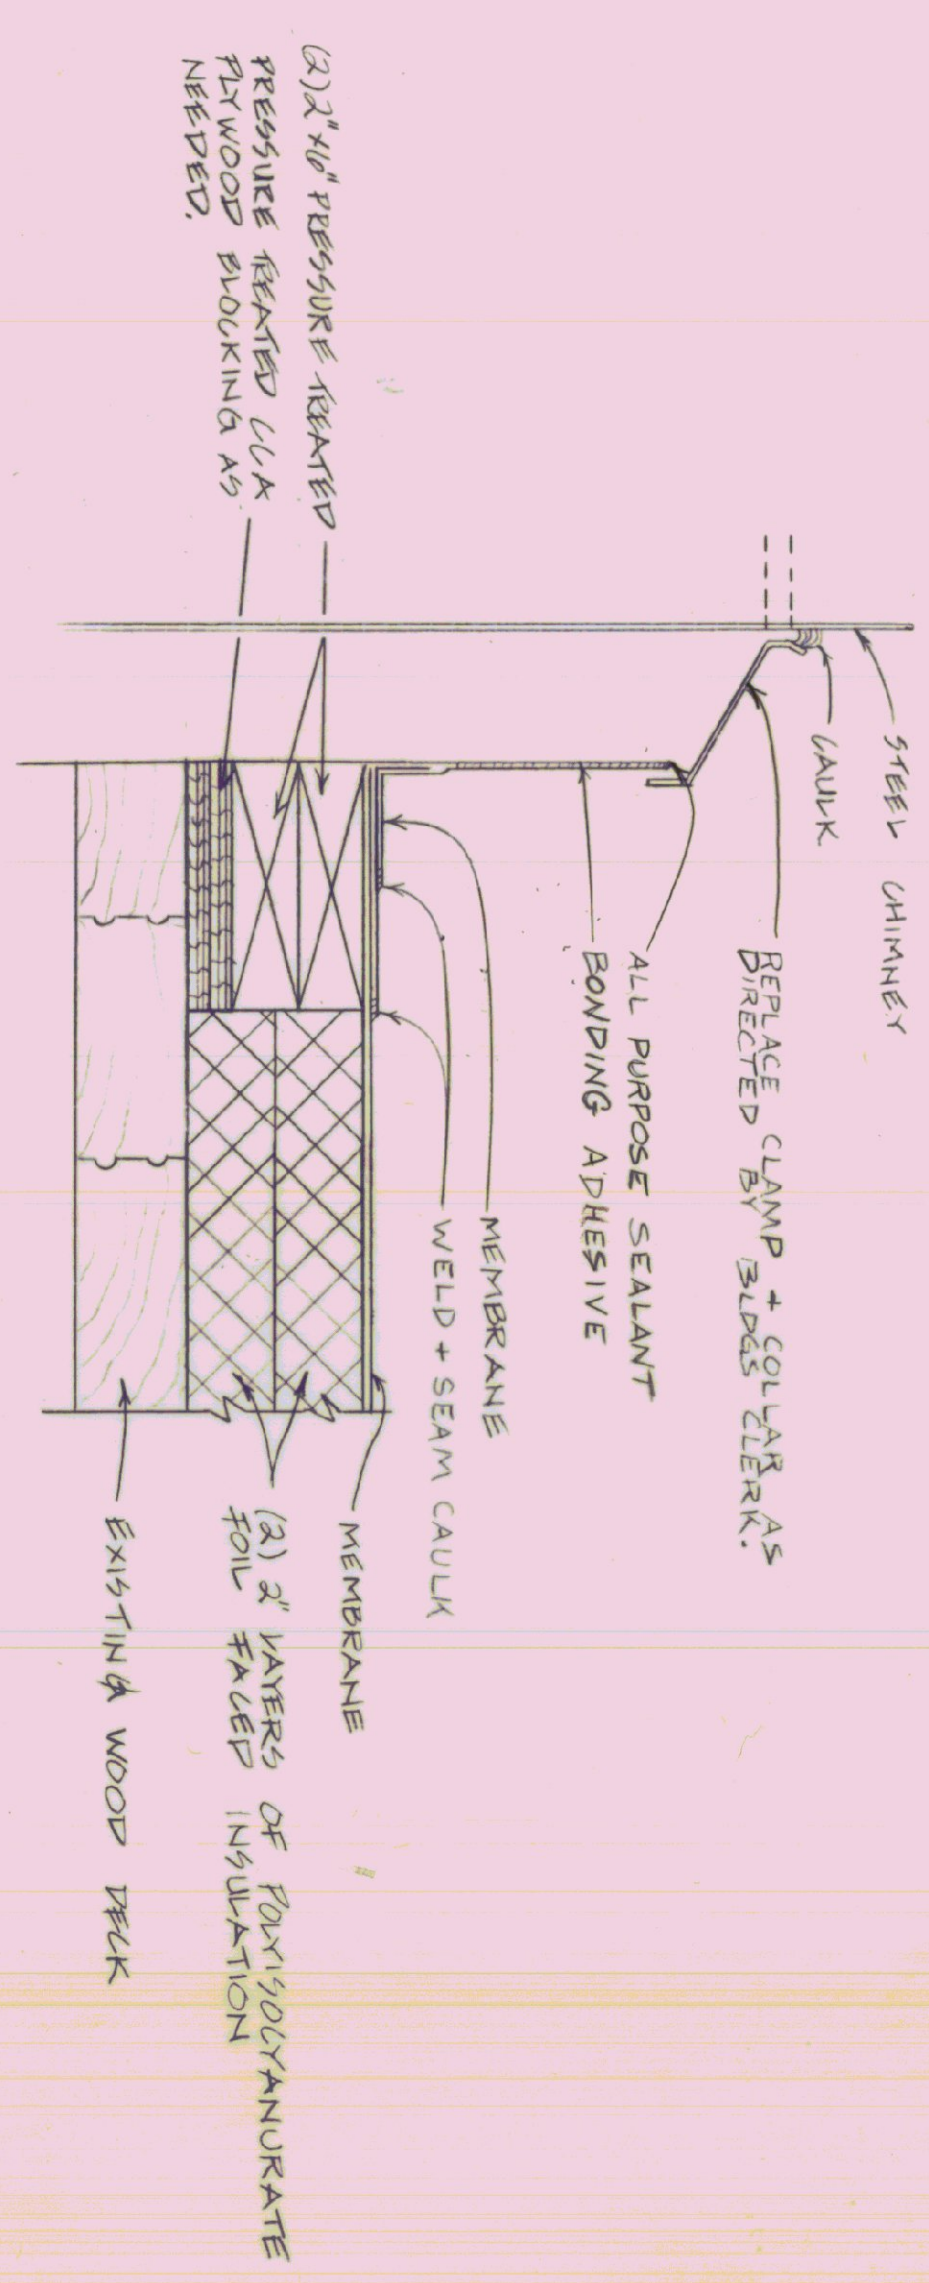


STEEL CHIMNEY DETAIL
SCALE 3/4"=1'-0"

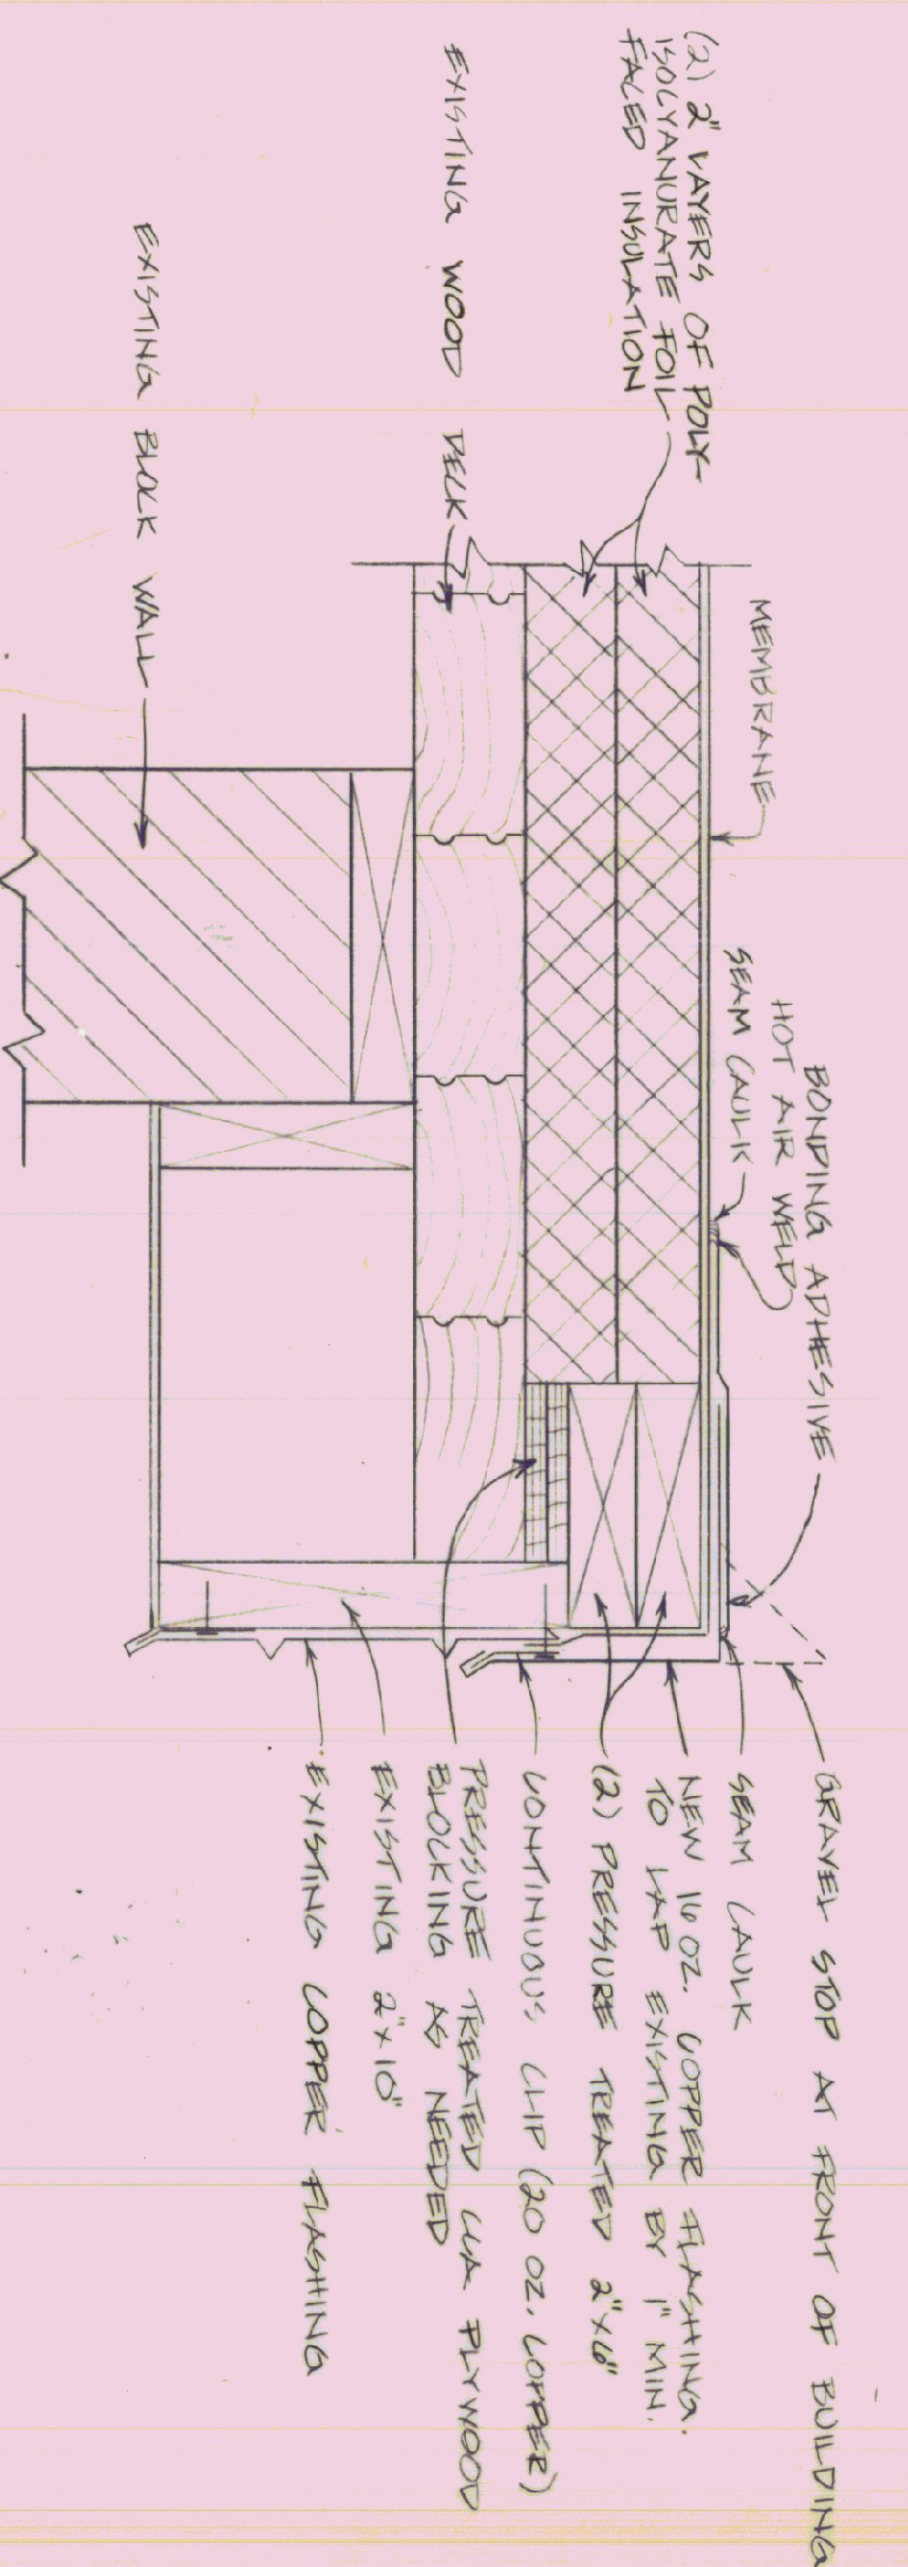

SECTION B-B ROOF DRIP EDGE
SCALE 3/4"=1'-0"

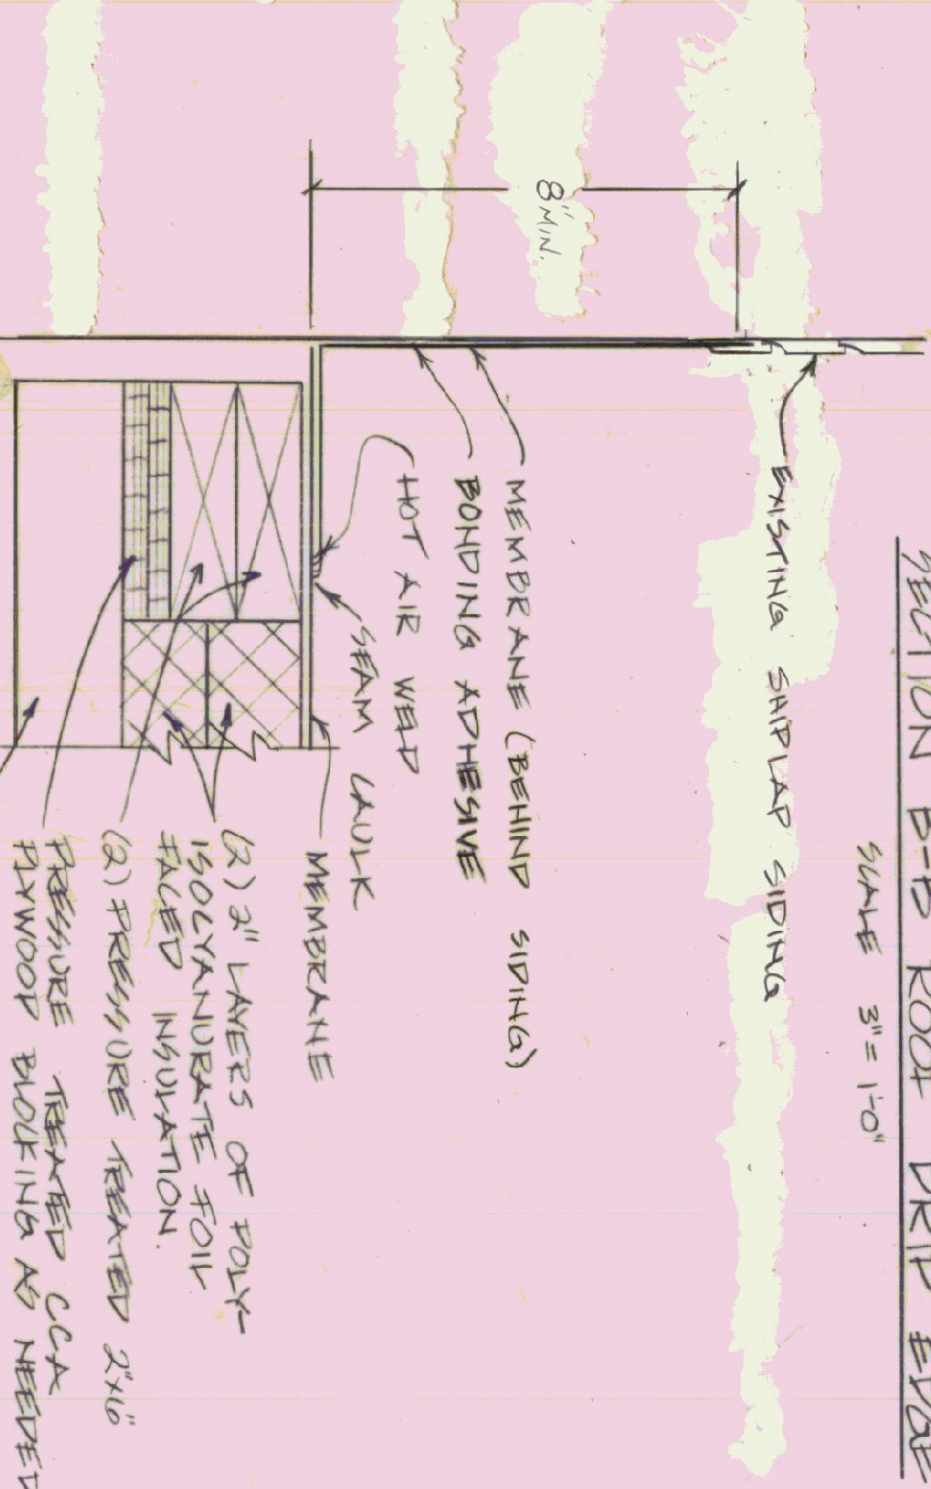

WALL FLASHING DETAIL C-C
SCALE 3/4"=1'-0"

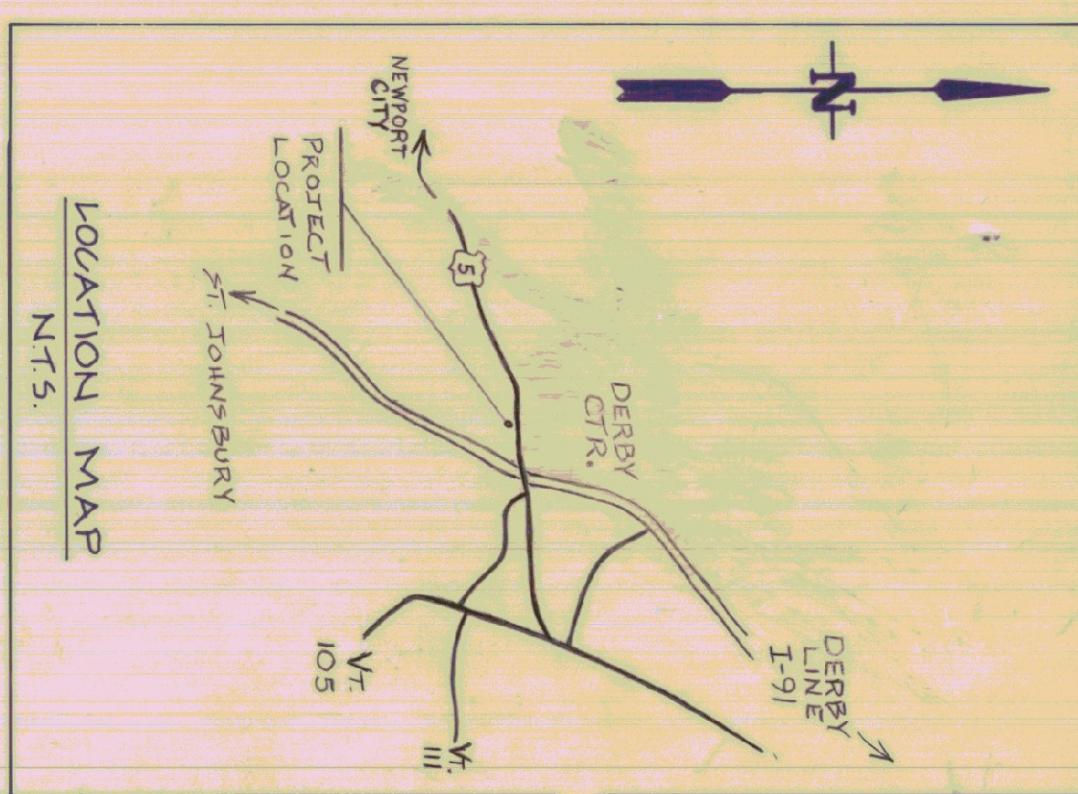

LOCATION MAP
NTS.

NOTES
1) REMOVE EXISTING ROOFING MATERIAL ABOVE WOOD DECK. REPLACE WITH NON BALLASTED SINGLE PLY MEMBRANE ROOFING SYSTEM.
2) NO WOOD DECK DETERIORATION WAS OBSERVED ONCE THE WOOD DECK IS EXPOSED AT AREAS SHOWING DETERIORATION SHOULD BE REPLACED AS DIRECTED BY BUILDING ENGINEER.

STATE OF VERMONT		DEPARTMENT OF TRANSPORTATION	
DEPARTMENT OF STATE BUILDINGS		DERBY 3 BAY GARAGE	
AGENCY OF ADMINISTRATION		REROOFING PROJECT	
MONTPELIER, VERMONT		VERMONT	
DATE	SCALE	REVISIONS	DWG. NO.
9/17/86	AS NOTED		R-1
DRAWN BY	APPROVED BY		
M. MILLER	F. PRATT		
			L OF L