



1 WALL SECTION

SCALE: 1" = 1'-0"

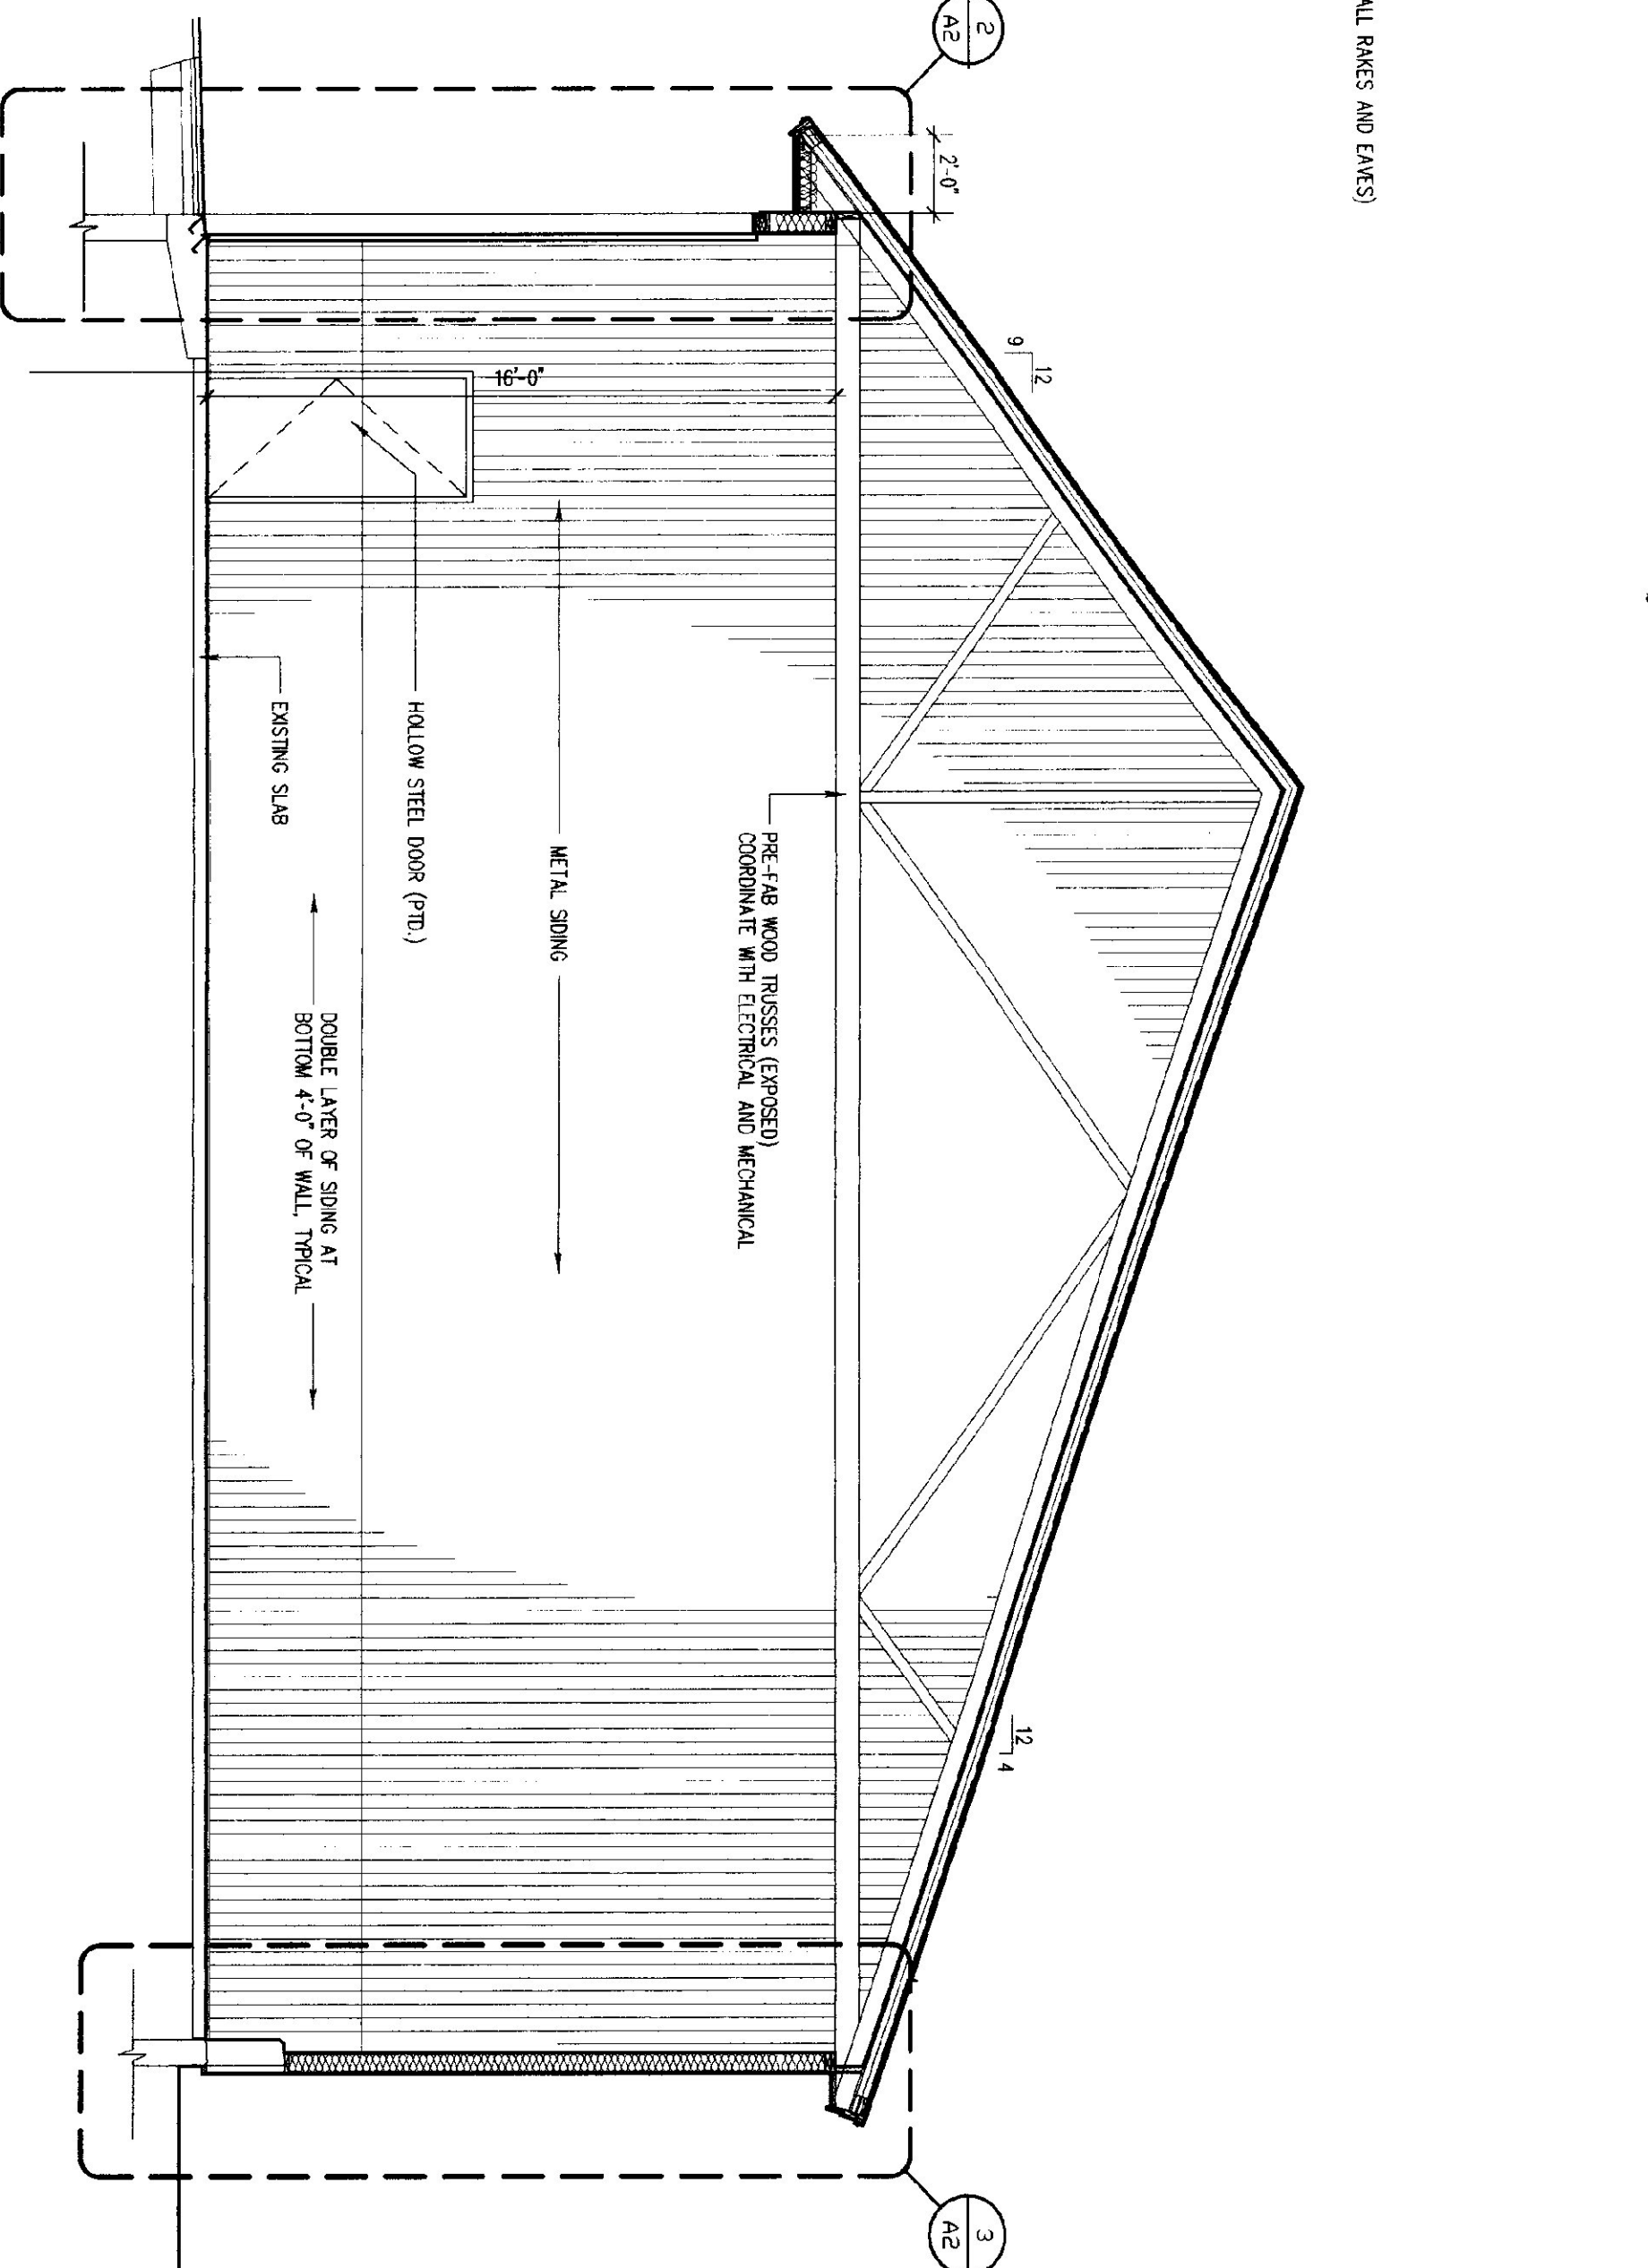


2 WALL SECTION

SCALE: 1" = 1'-0"

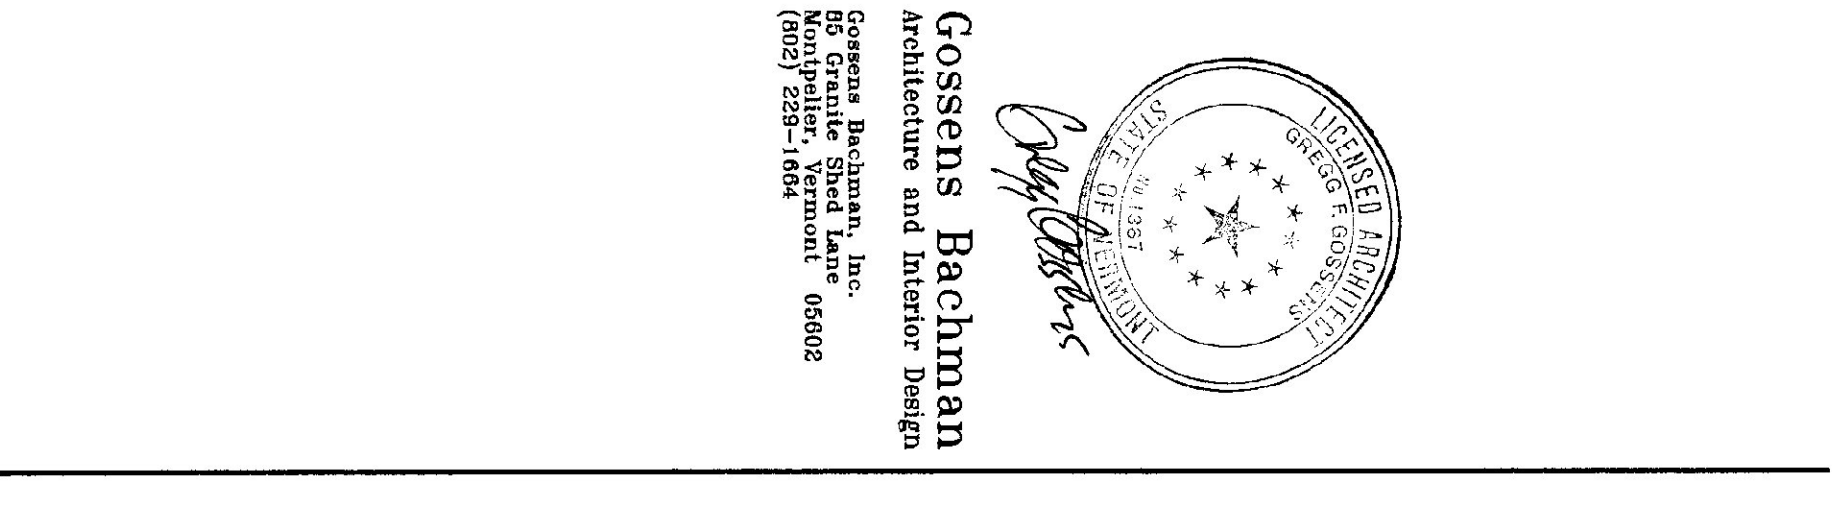


3 BUILDING SECTION

SCALE: 1/4" = 1'-0"

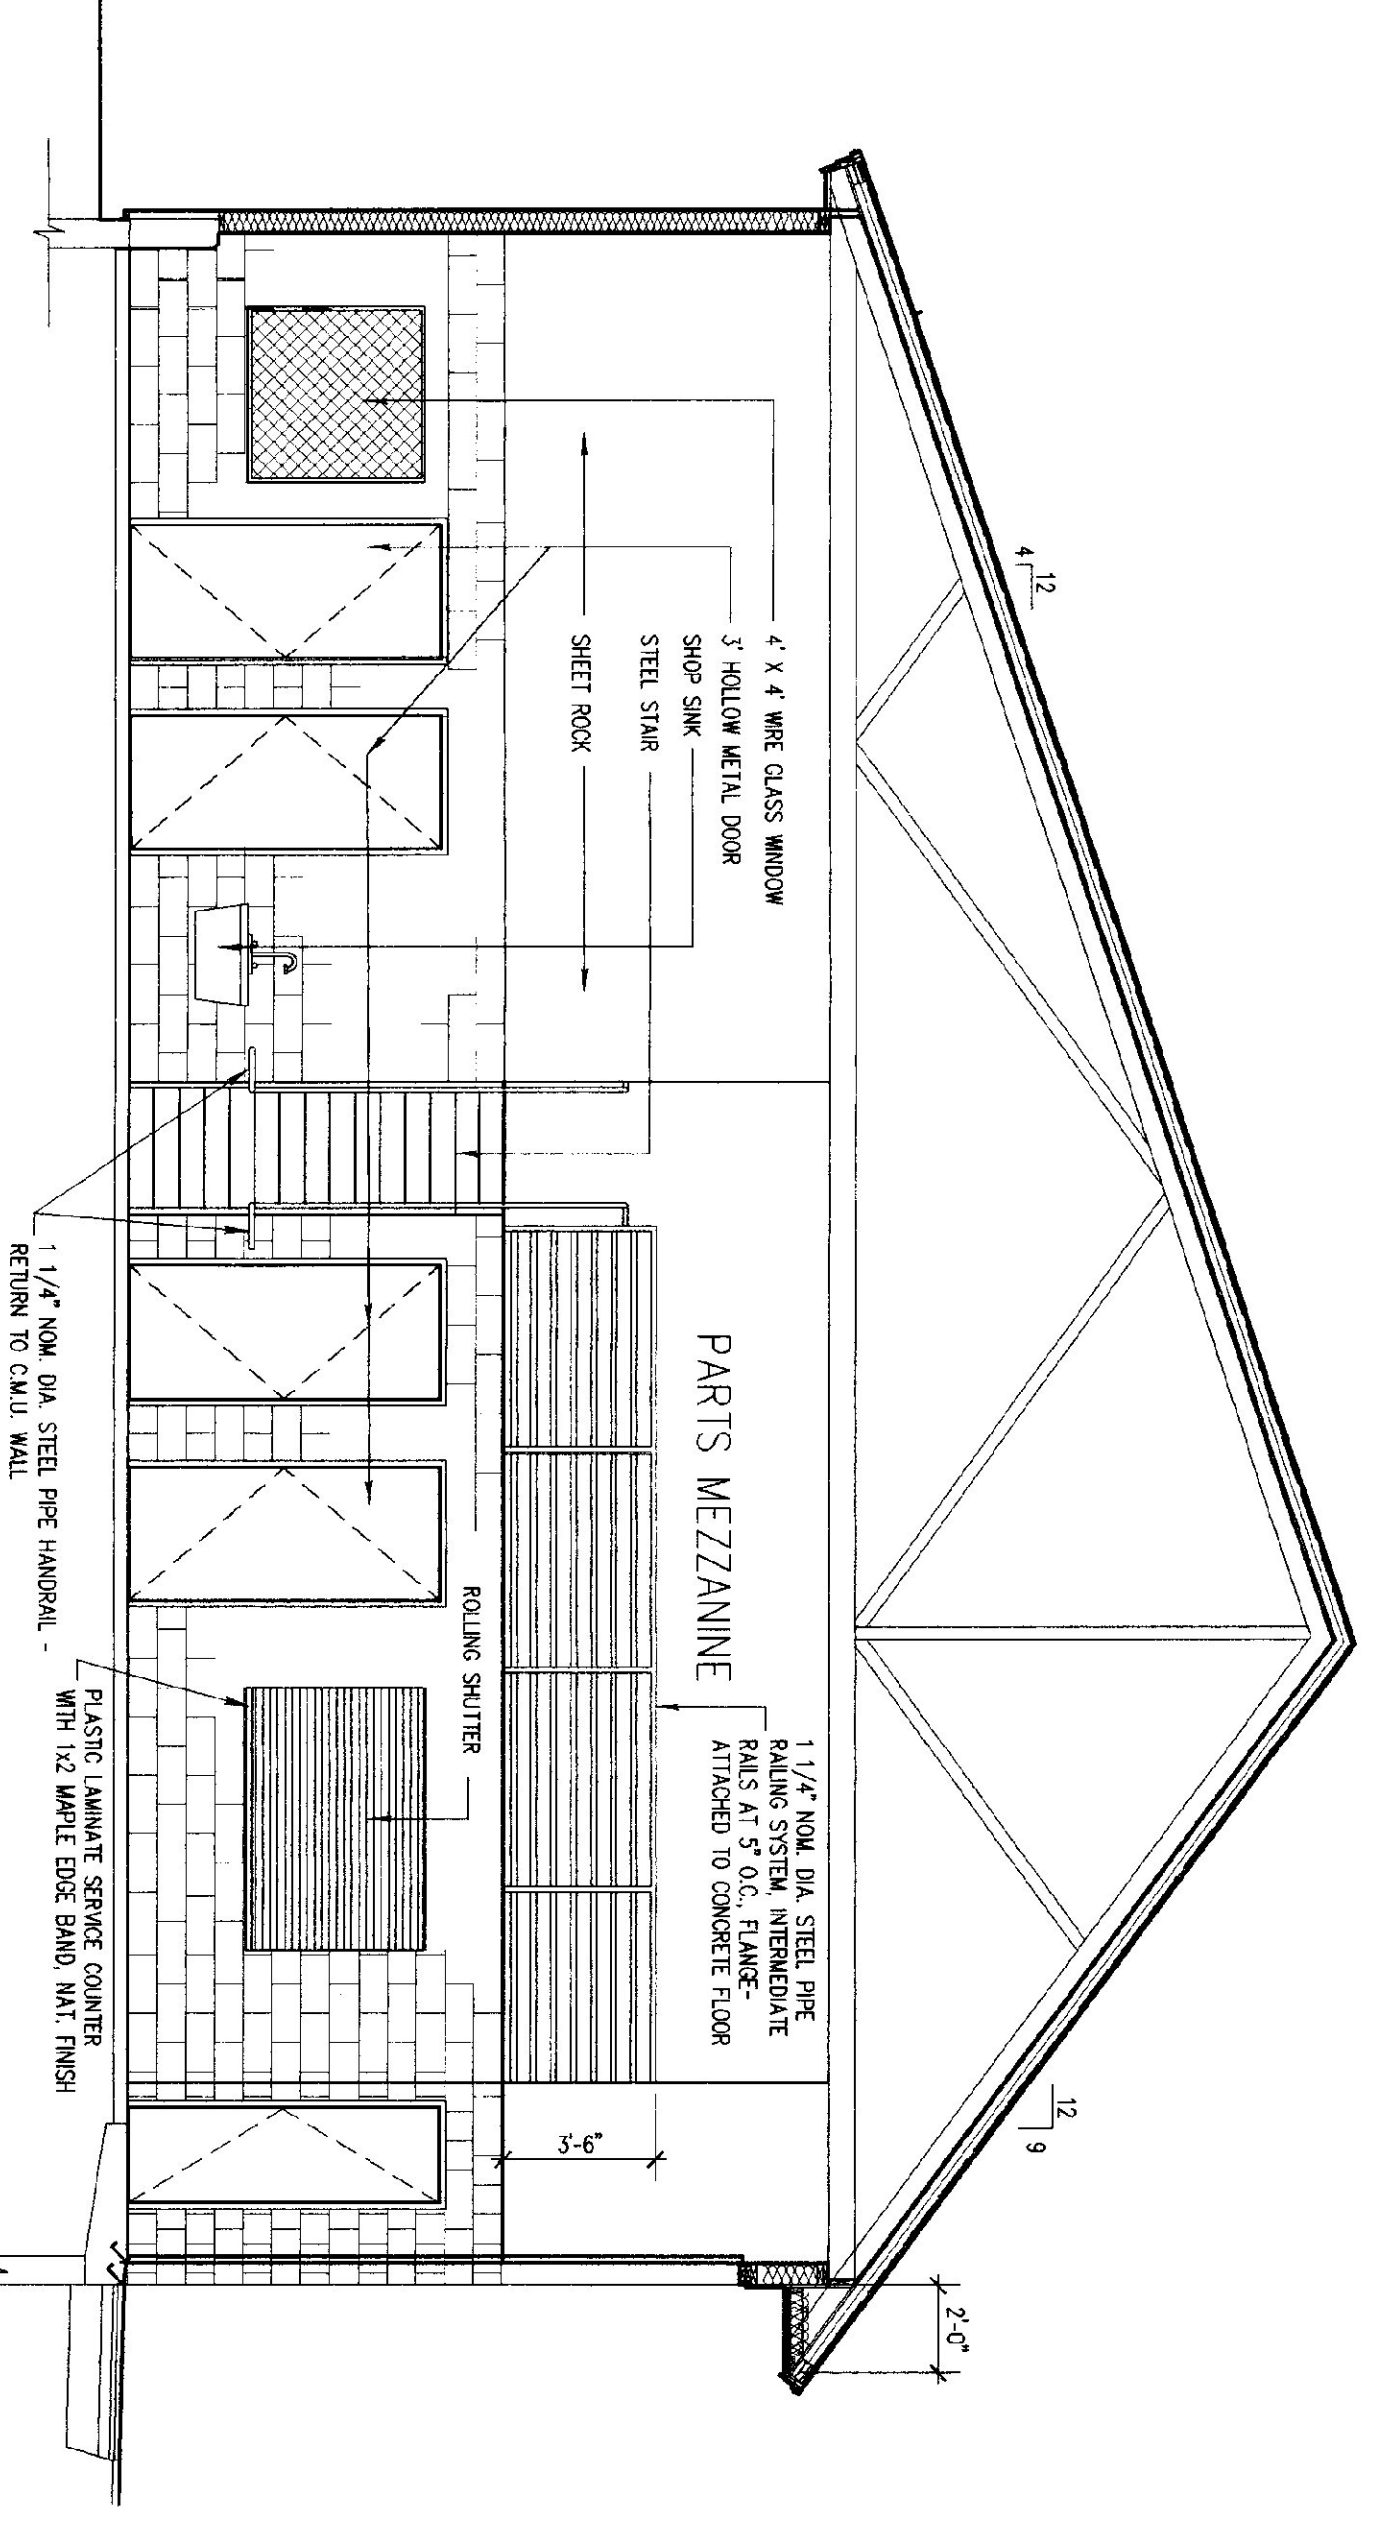

4 BUILDING SECTION

SCALE: 1/4" = 1'-0"

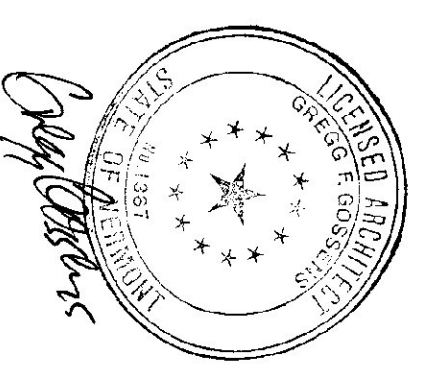

Gossens Bachman
Architecture and Interior Design
Gossens Bachman, Inc.
100 North Street
North Ferrisburgh, Vermont 05602
(802) 228-1664

Project Title:
STATE OF VERMONT DISTRICT NO. 9 SERVICE BUILDING
Derby, Vermont

Revisions:
Job Number: 9712
File Name: 0619v1
Drawn By: ABK
Checked By: CG
Scale: As Shown
Date: August, 1999

Sheet Title:
Building Wall Sections and Wall Sections

Sheet Number:
A2

© Gossens Bachman, Inc.