




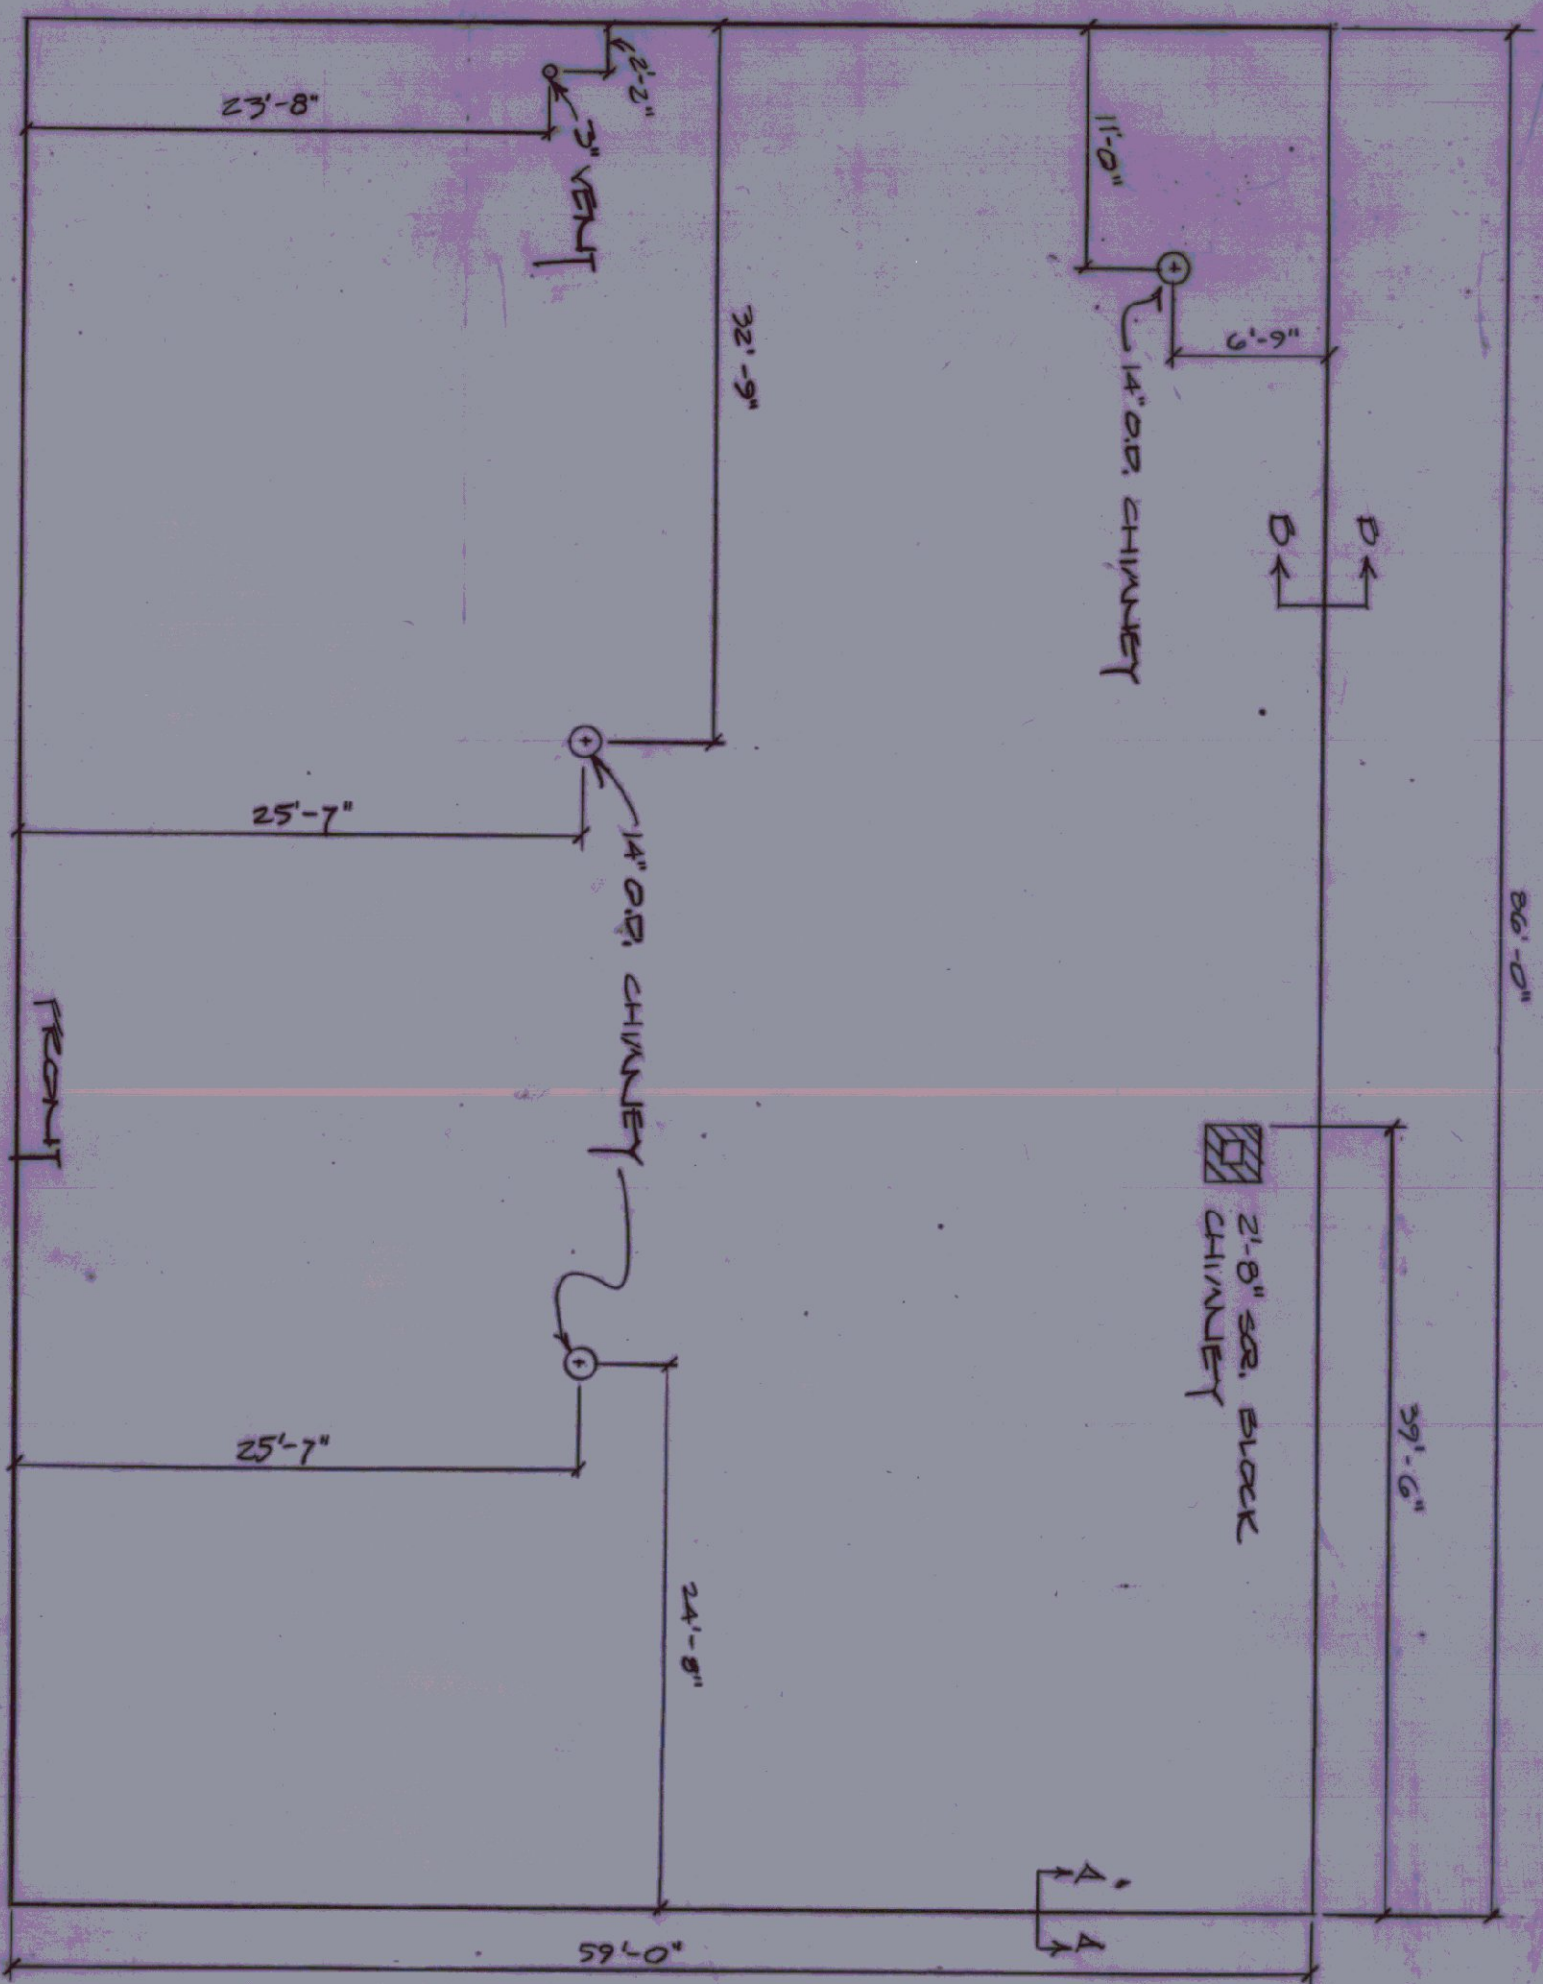


ROOF PLAN
SCALE: 1/8"=1'-0"

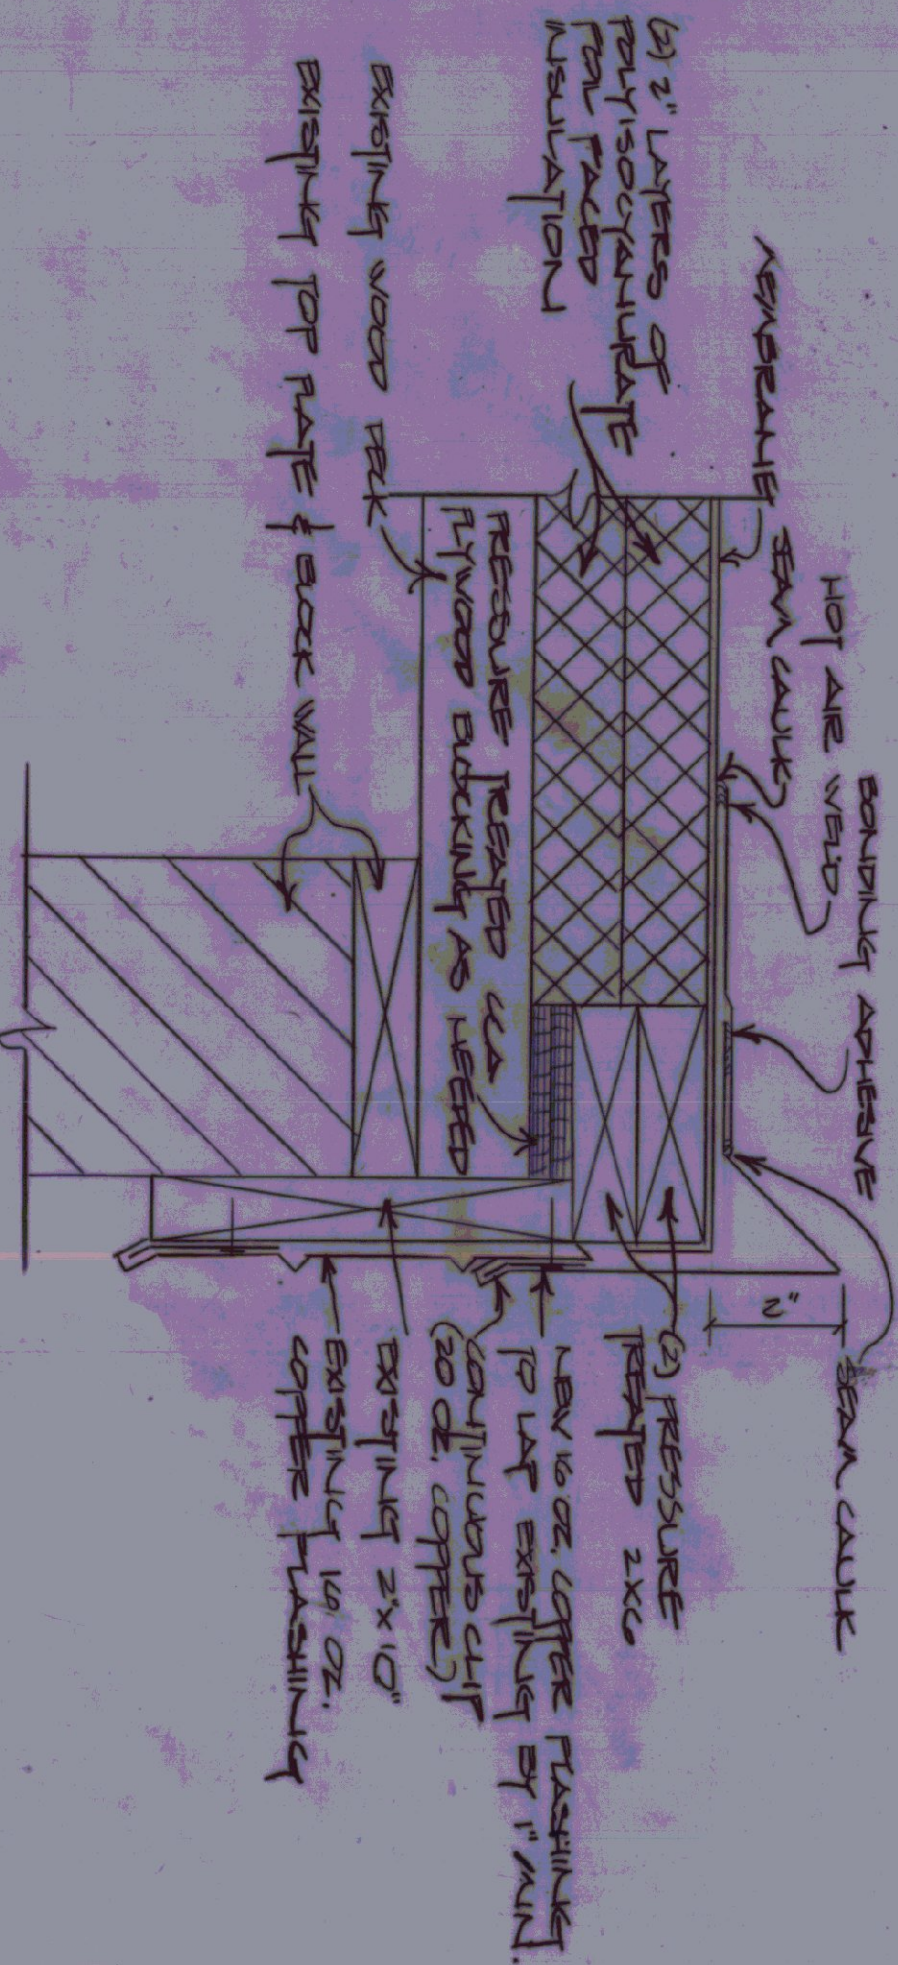


SECTION A-A: ROOF RAFT EDGE
SCALE: 3/8"=1'-0"

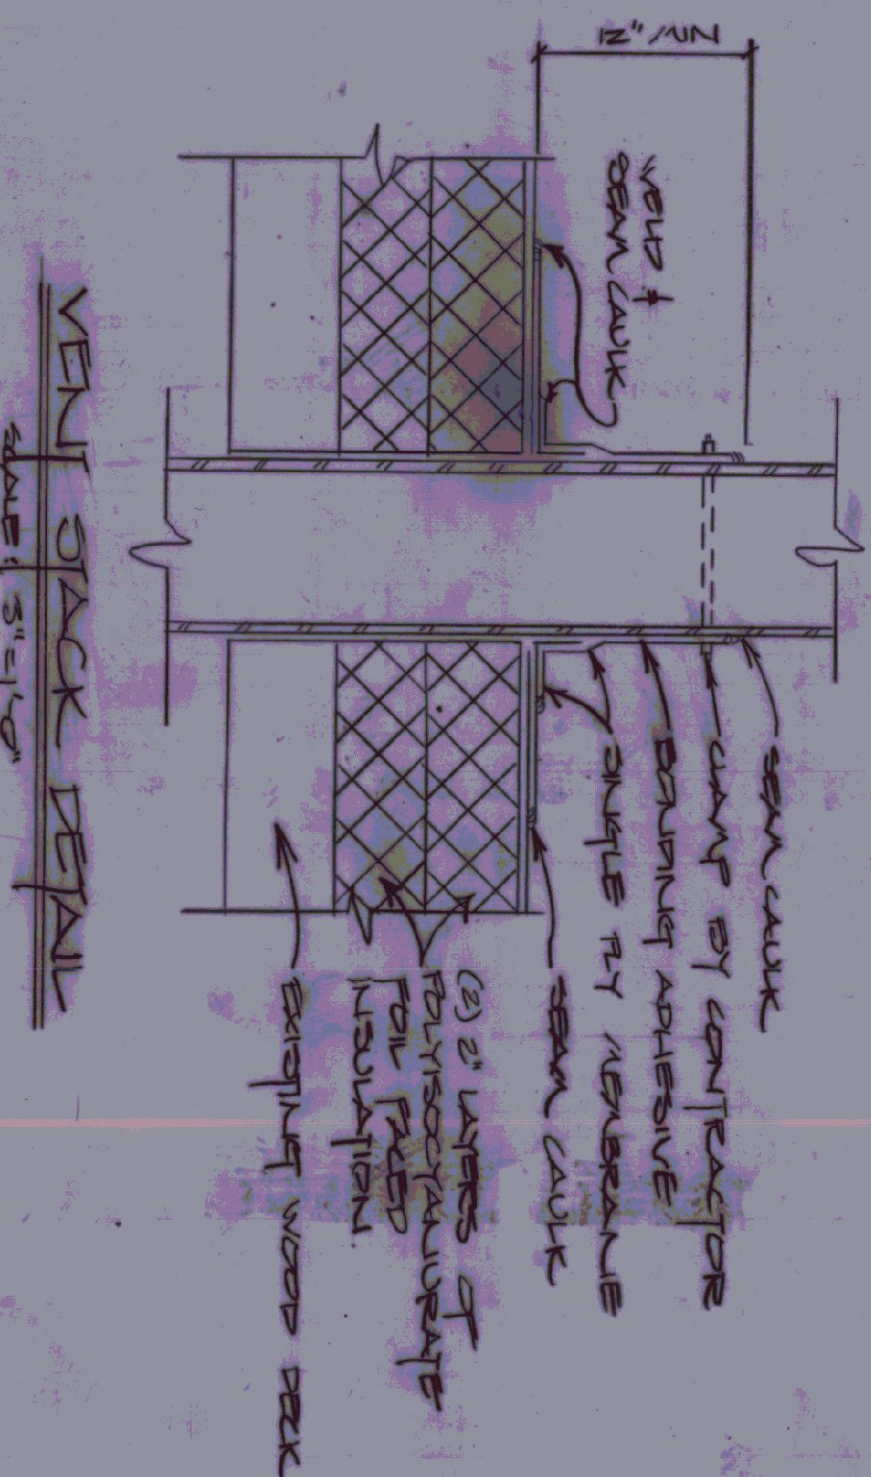

VENT STACK DETAIL
SCALE: 3/8"=1'-0"

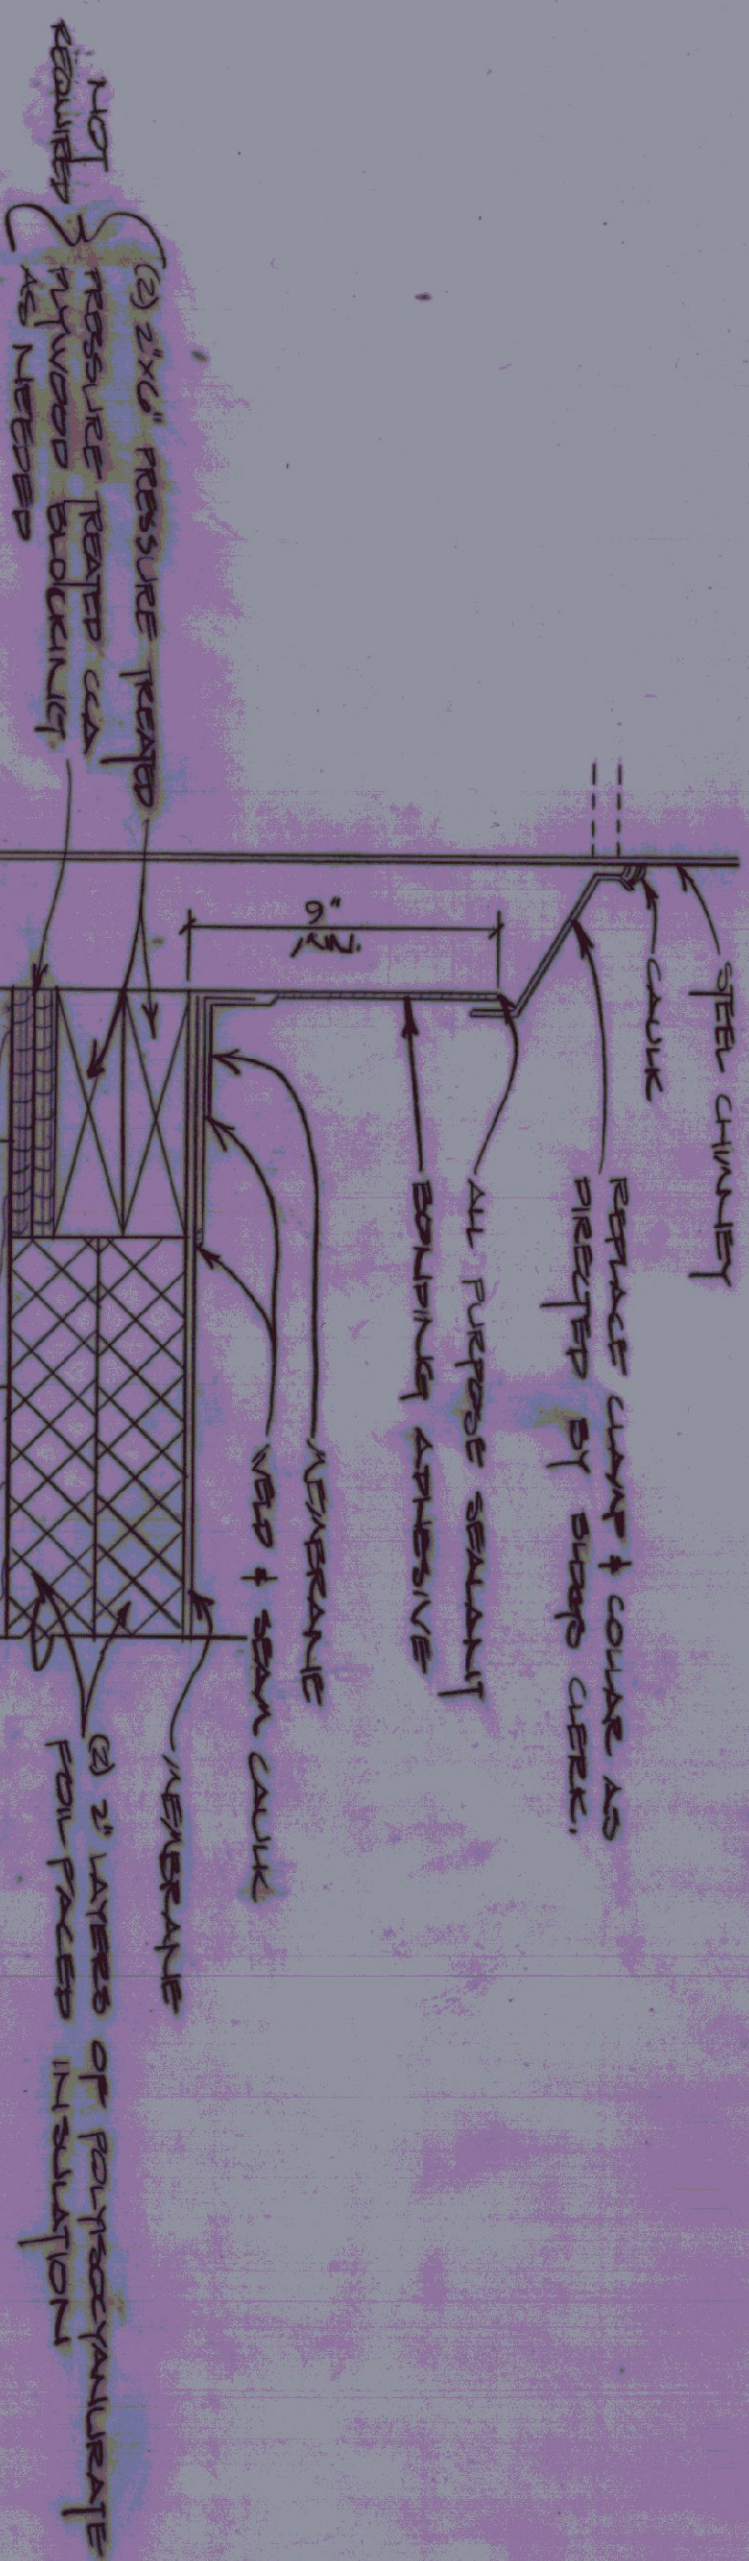

STEEL CHIMNEY DETAIL
SCALE: 3/8"=1'-0"

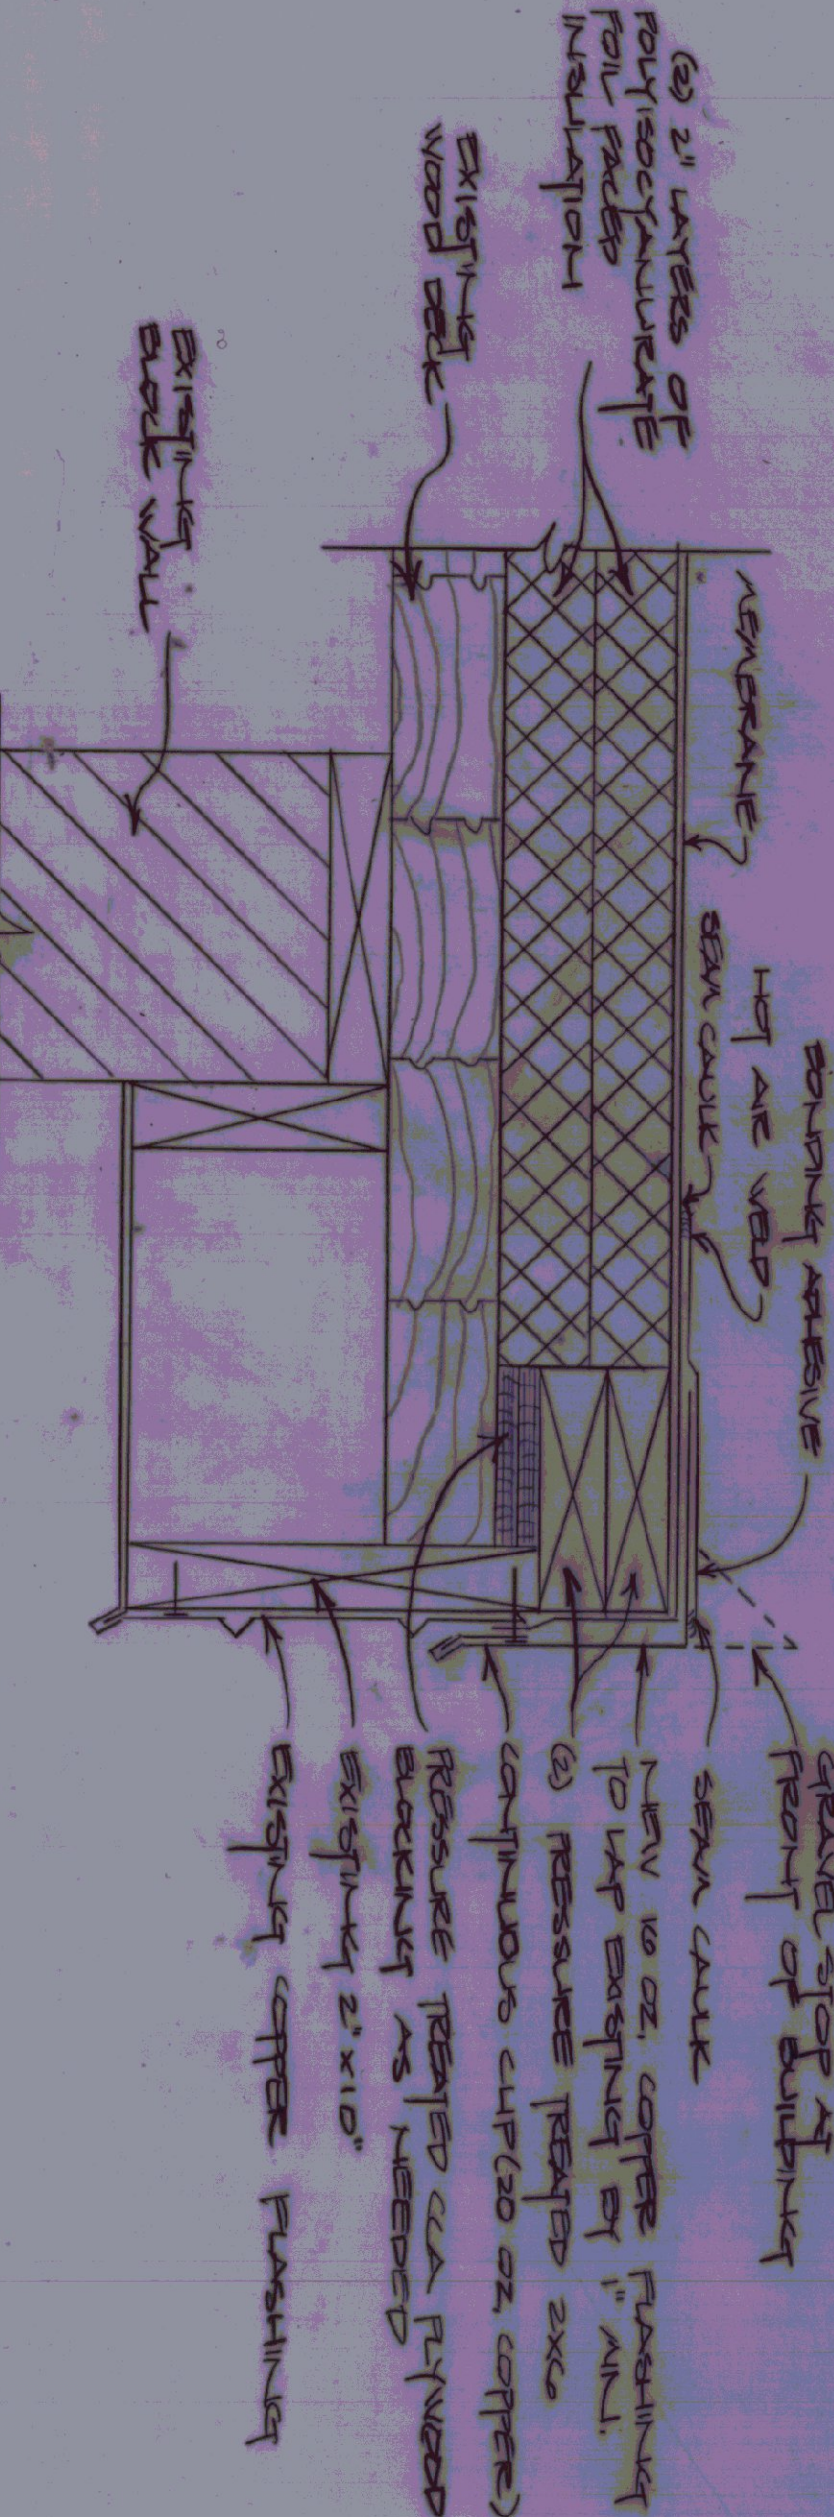

SECTION B-B: ROOF DECK EDGE
SCALE: 3/8"=1'-0"



CHIMNEY FLASHING DETAIL
SCALE: 3/8"=1'-0"



LOCATION MAP

- NOTES**
- 1) REMOVE EXISTING ROOFING MATERIAL ABOVE EXISTING ROOFING SYSTEM. NOT EXISTING SHINGLE-TYPE ROOFING SYSTEM.
 - 2) NO WOOD DECK DEGRADATION WAS OBSERVED. ONLY THE WOOD DECK IS EXPOSED. ALL AREAS SHOWING DEGRADATION SHOULD BE REPAIRED AS REQUIRED BY BUILDING REQUIREMENTS.
 - 3) REMOVE FROM EXISTING

STATE OF VERMONT
DEPARTMENT OF STATE BUILDINGS
AGENCY OF ADMINISTRATION
MONTPELIER, VERMONT

AGENCY OF TRANSPORTATION
VERMONT
RECONSTRUCTION PROJECT

DATE	SCALE	REVISIONS	WKS. NO.
August 20, 1987	As Noted		1
DRAWN BY: M. H. H. H.	APPROVED BY: F. H. H. H.		