


FLOOR PLAN  
SCALE: 1/16" = 1'-0"

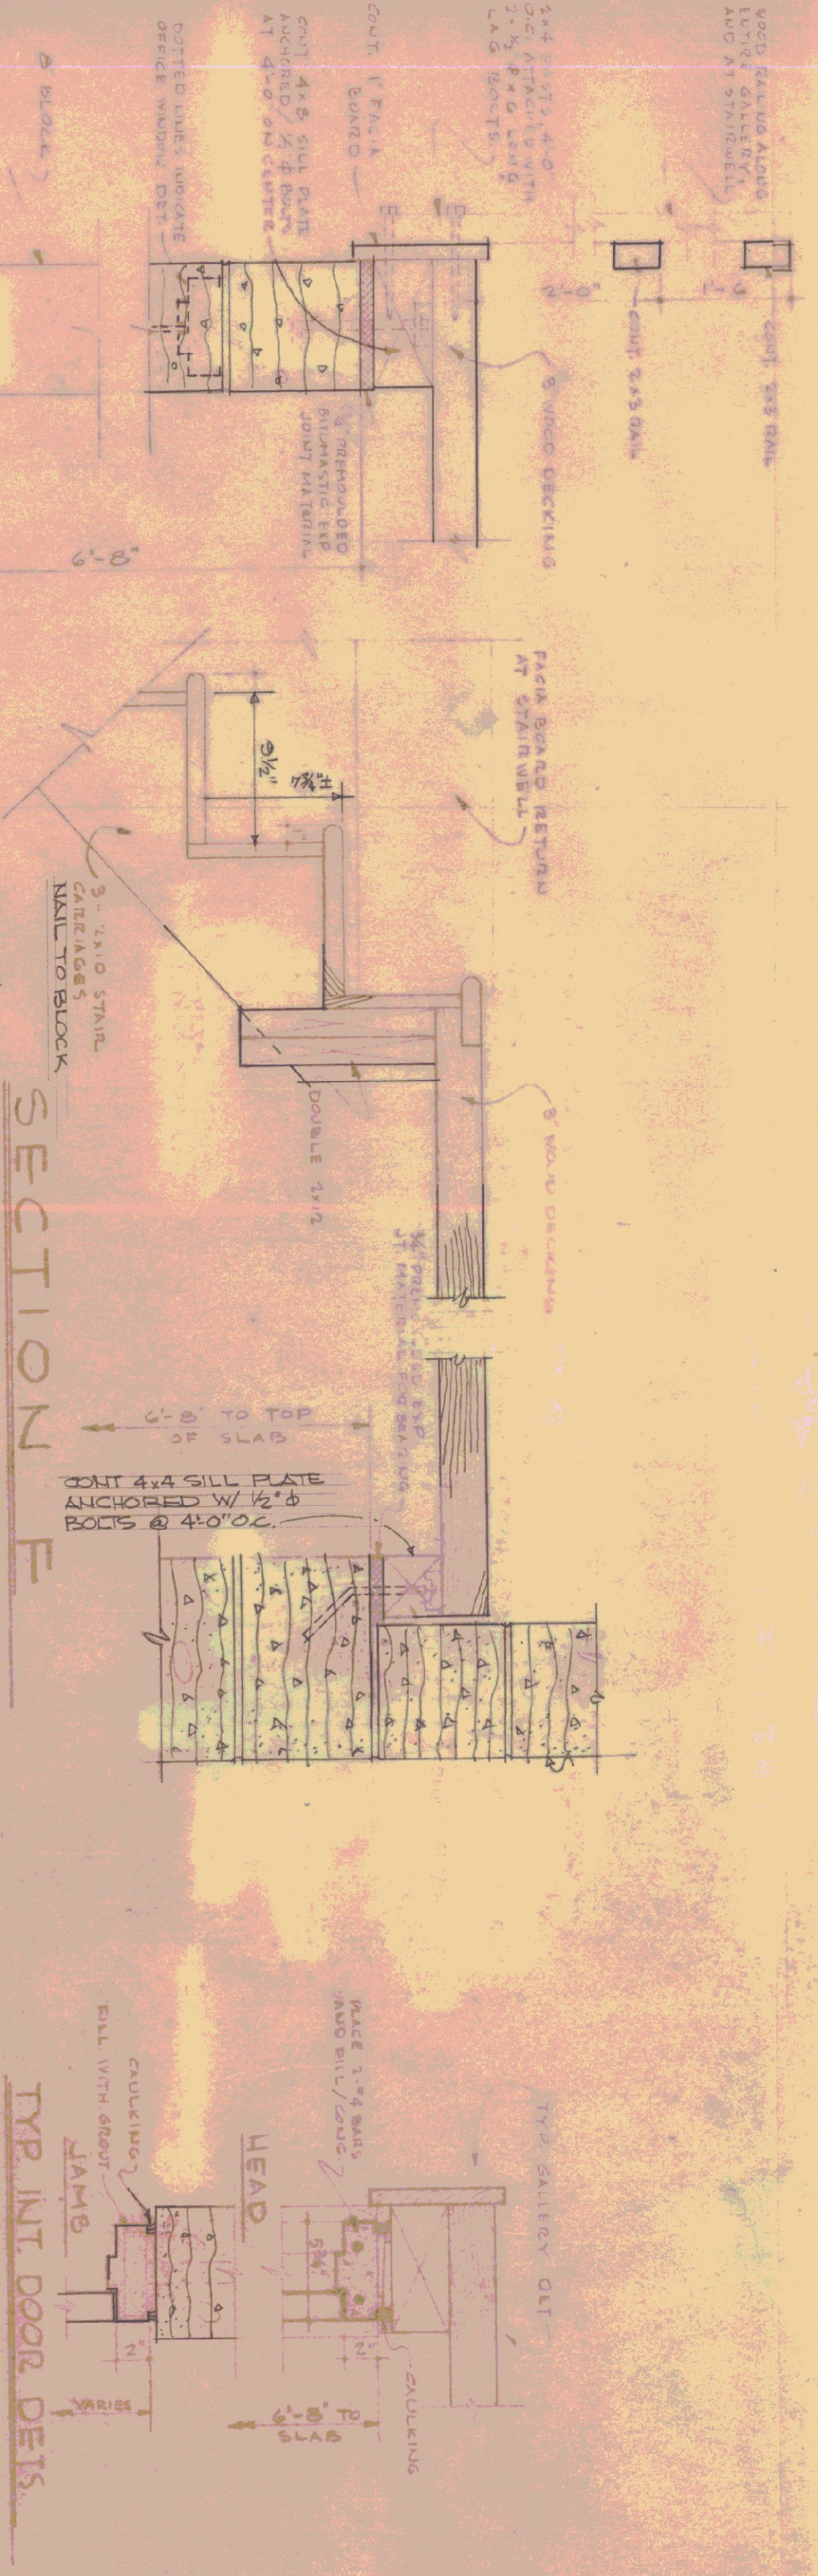


SECTION E  
SECTION F

SECTION E

DET AT BOTTOM OF STAIRS

HOL MET DOOR FRAME DETS

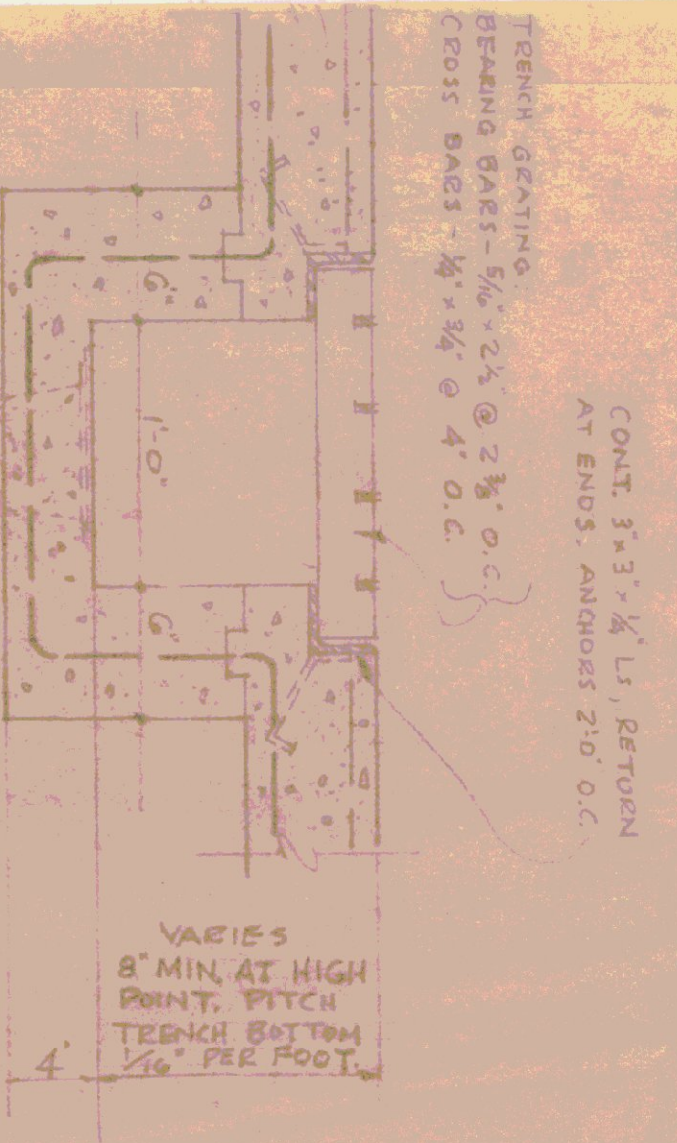

SECTION THRU TRENCH  
SCALE 1/2" = 1'-0"

TYPE	SIZE	DOOR SCHEDULE
A	3'-0" x 7'-0" x 1 1/2"	26 x 36, UPPER GLAZED LIGHT
B	3'-0" x 6'-6" x 1 1/2"	26 x 30, UPPER GLAZED LIGHT
C	3'-0" x 6'-6" x 1 1/2"	12 x 24, BOTTOM LOWER
D	3'-0" x 6'-6" x 1 1/2"	DITCH DOOR WITH SHELVE
E	2'-4" x 6'-6" x 1 1/2"	
F	3'-0" x 6'-6" x 1 1/2"	

NOTES:  
ALL DOORS AND DOOR FRAMES TO BE HOLLOW METAL. ALL GLASS TO BE POL. R GLASS. FOR FRAME DETAILS SEE ELSEWHERE ON THIS SHEET



PARTIAL ELEV. LOOKING TOWARDS GALLERY

STANDARD GARAGE BUILDING FOR  
VERMONT DEPARTMENT OF HIGHWAYS  
NO. 1 - NORTH MONTPELIER  
NO. 5 - WESTFIELD  
DATE: 10/27/1948  
STATE BUILDINGS DIVISION  
DEPT. OF ADMINISTRATION  
VERMONT  
NO. 312