




**SECTION 1**  
NOT TO SCALE

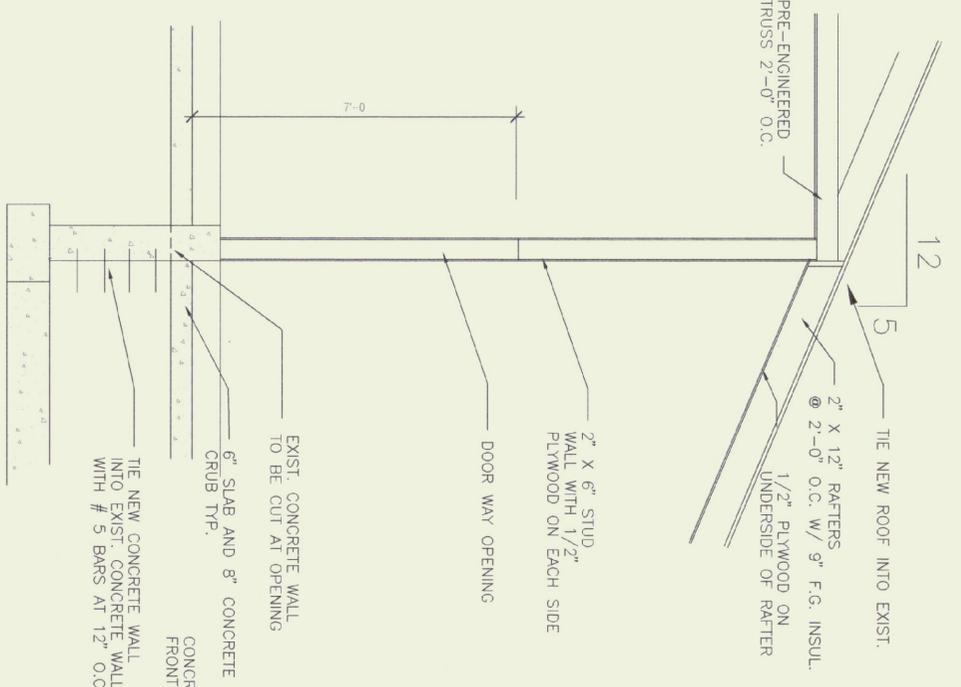

**SECTION 2**  
NOT TO SCALE

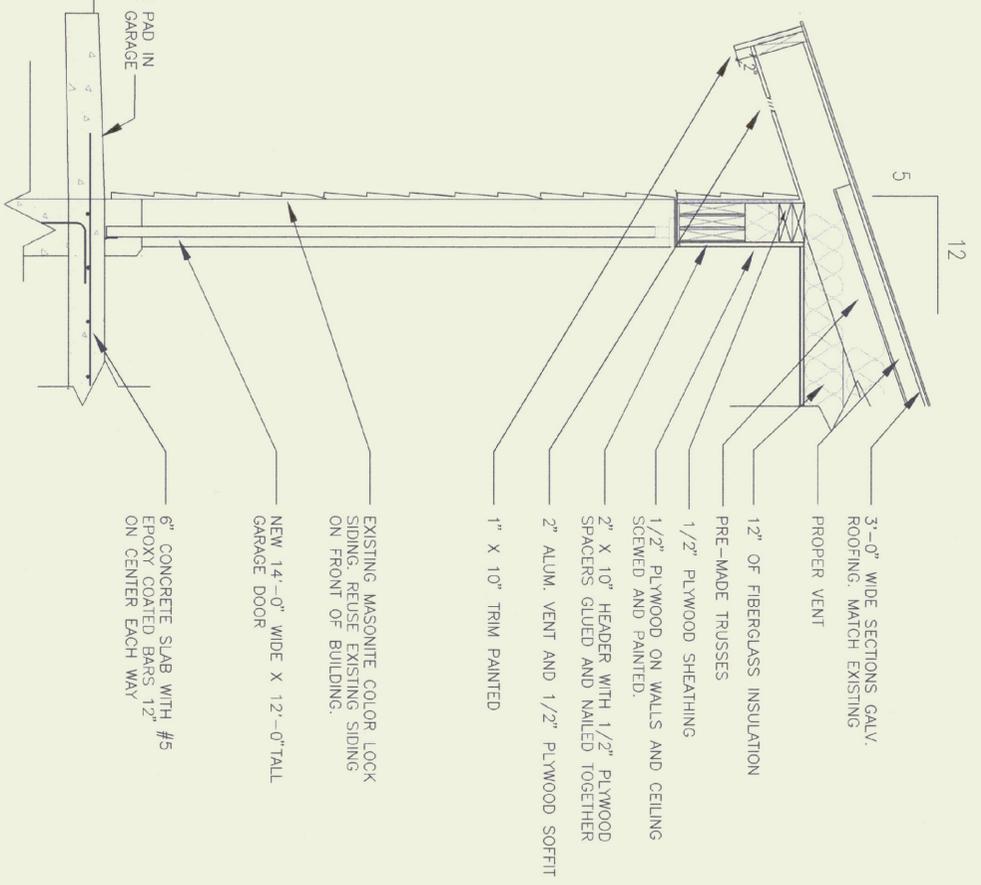


**SECTION 3**  
NOT TO SCALE

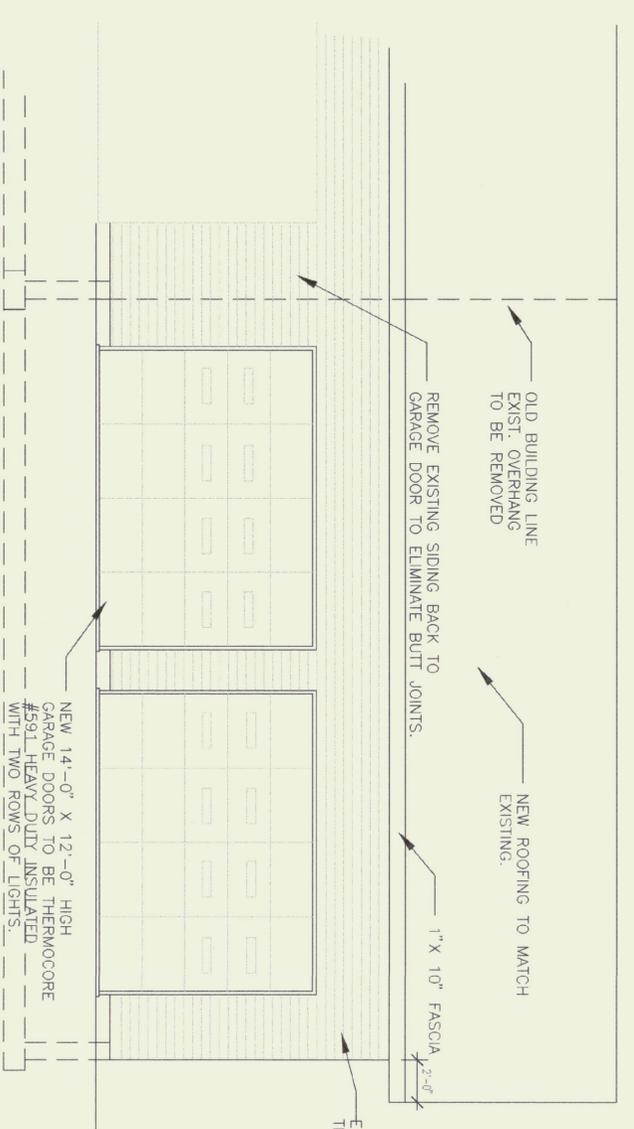

**FRONT ELEVATION**

1/4" = 1'

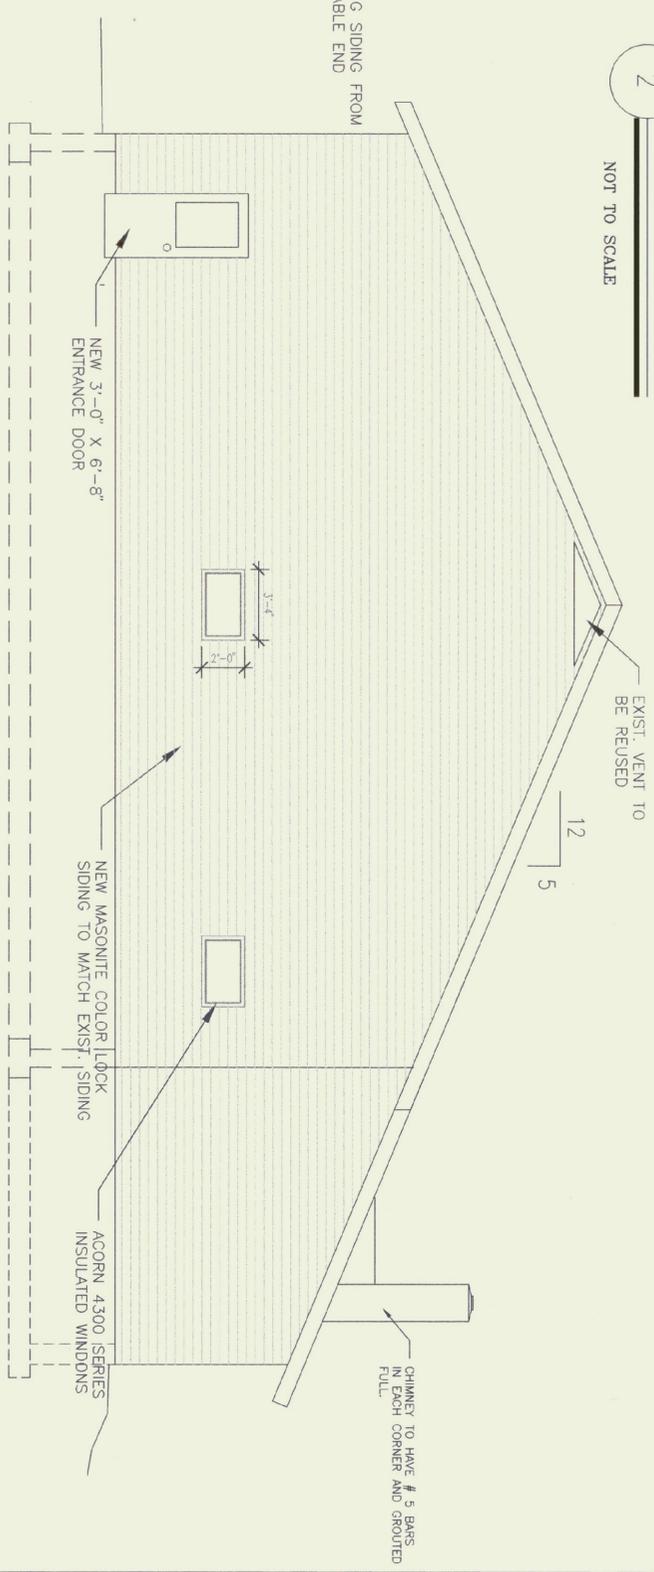


**SIDE ELEVATION**

1/4" = 1'

SCALE: AS NOTED  
DATE: JUNE 1995  
DRAWN BY: K. HENDERSON  
APPROVED BY:

REVISIONS  
*APPROVED*

PROPOSED ADDITION  
WESTMORE TOWN GARAGE  
ARCHITECTURAL

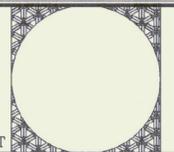

STATE OF VERMONT  
Department of State Buildings  
Agency of Administration  
Montpelier, Vermont