



NOTE: THIS ROOF PLAN SHOWS ONLY THOSE ITEMS TO BE DELETED, ALTERED OR ADDED TO - ALL OTHER ITEMS, SUCH AS VENTS, EXHAUST HOODS, DRAINS, ETC. ARE TO REMAIN AND ARE TO BE WORKED ON IN ACCORDANCE WITH APPROX SPECIFICATIONS, DATED 8-19-71.

ALL GUTTER STOPS SHALL BE COPPER (1603) 8" WIDE RUN, WITH NAILER AND 18" TAPER EDGE STRIPS; COPPER (1603) TO RUN OVER 5" OF FLASHING. REPLACE ALL FLASHINGS AND GUTTER-FINISHES WITH 1603 COPPER. RESEAL ALL PITCH BOCKETS.

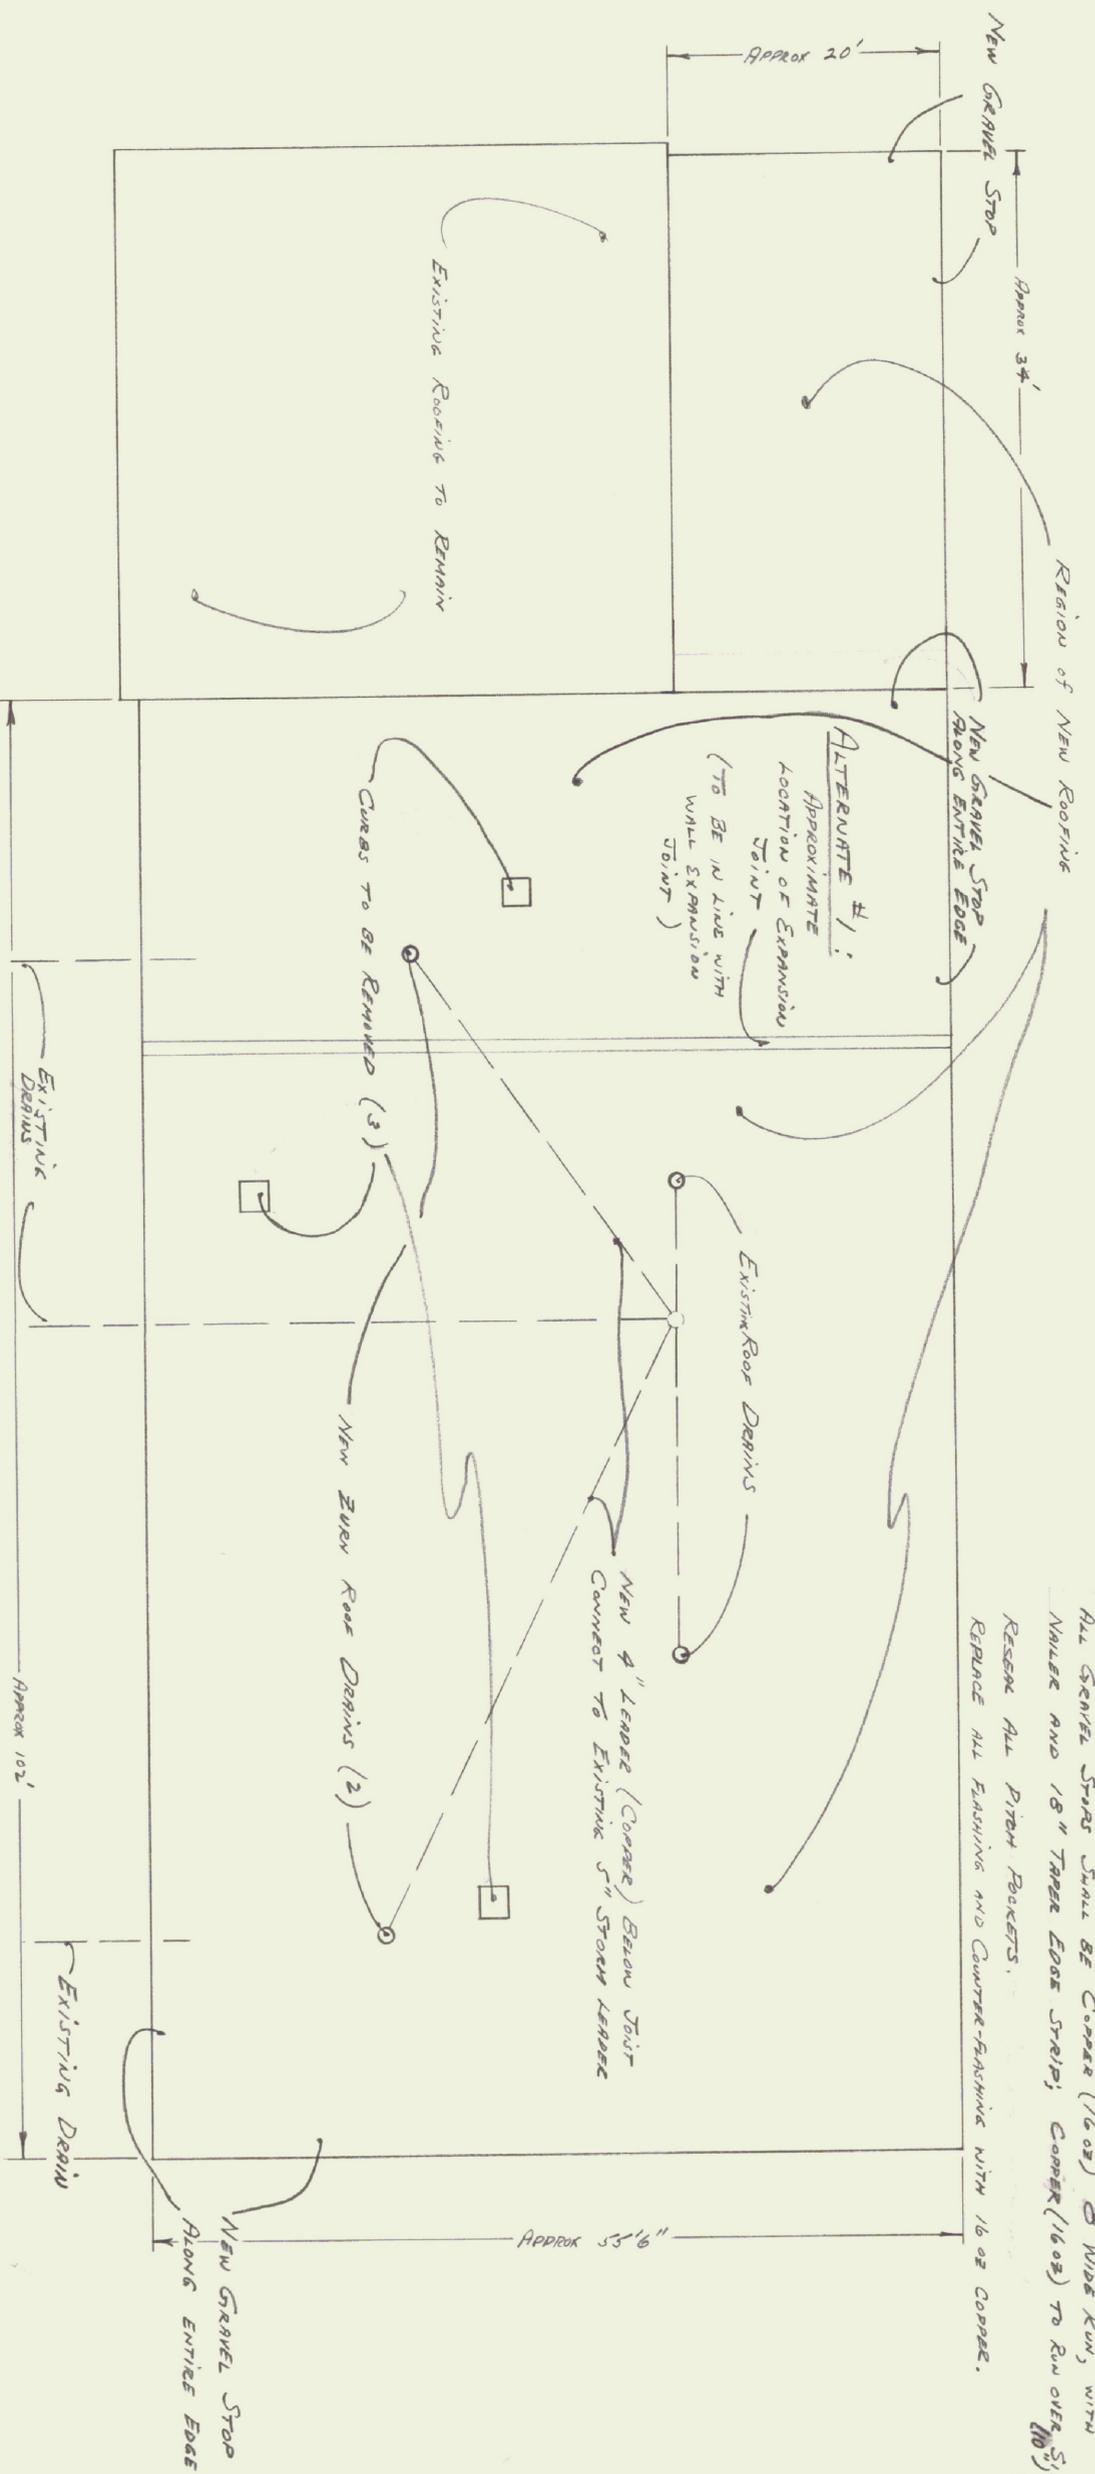

ROOF PLAN - PARTIAL

GUTTER STOPS IN ACCORD WITH BARRETT SPECIFICATION EXCEPT AS NOTED HEREIN AND IN ATTACHED SPECIFICATIONS DATED 8-19-71

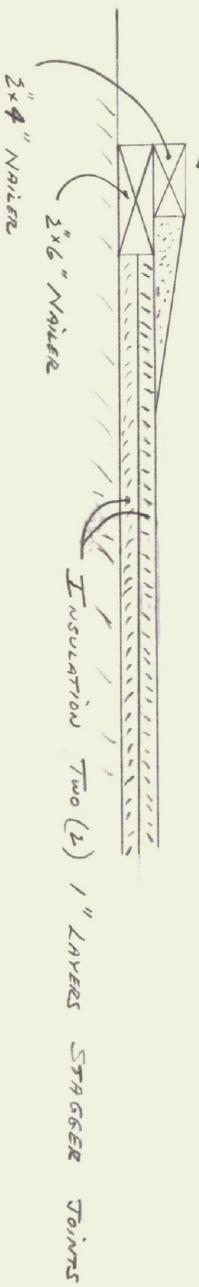

PARTIAL DETAIL - GUTTER STOP
SHOWING NAILER ARRANGEMENT
FOR EXPANSION JOINT

STATE OF VERMONT STATE BUILDINGS DIVISION DEPARTMENT OF ADMINISTRATION MONTPELIER, VERMONT	
SOILS LABORATORY REROOFING - DEPT. of HIGHWAYS BERLIN, VERMONT	
DATE: 8-19-71	DESIGNED BY: GMM
DRAWN BY: GMM	APPROVED BY:
SCALE 1/8" = 1'-0"	DWG. NO. 1 OF 1