




ROOF PLAN
SCALE 1/8" = 1'-0"

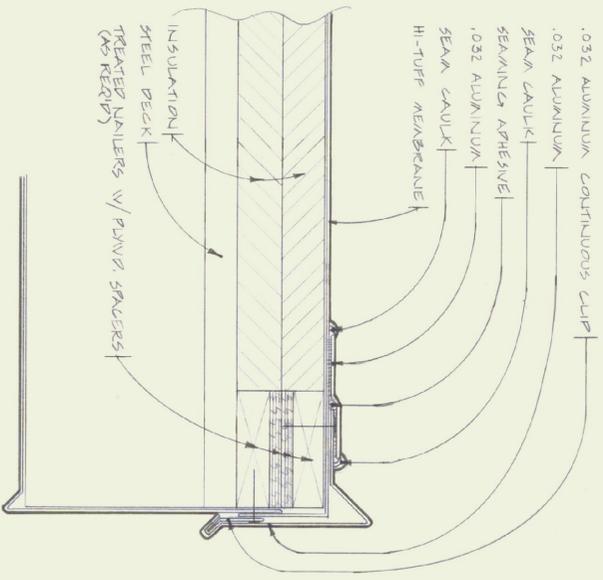


SECTION A-A GRAVEL STOP DETAIL
NTS

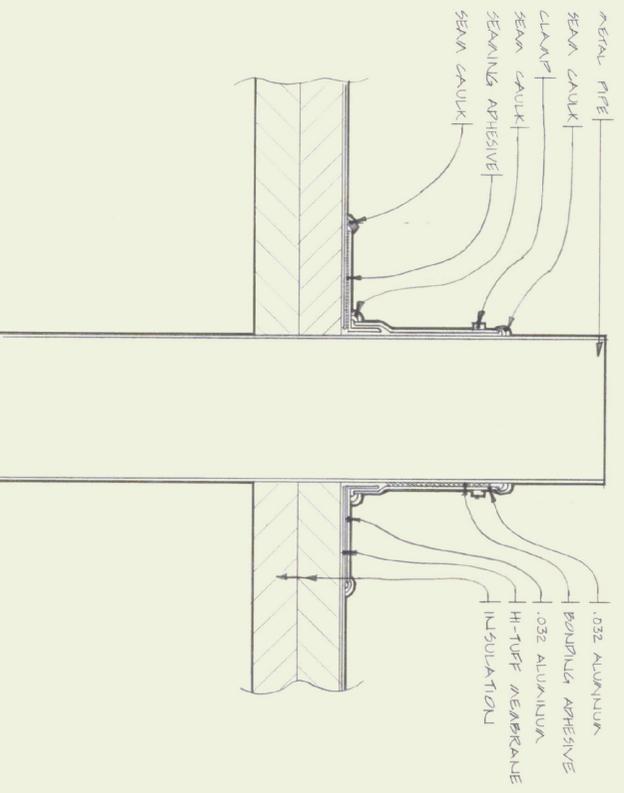


TYP. VENT STACK DETAIL
NTS

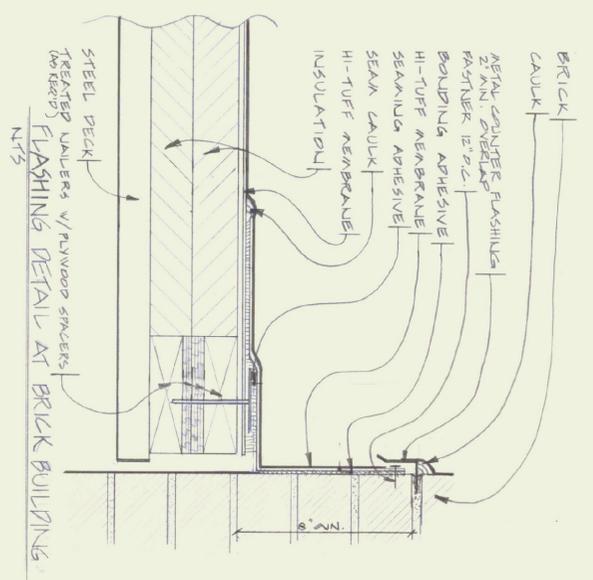


FLASHING DETAIL AT BRICK BUILDING
NTS

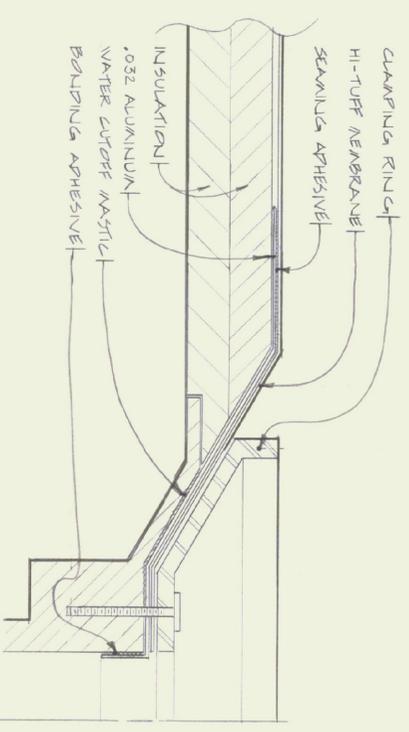

ROOF DRAIN DETAIL
NTS

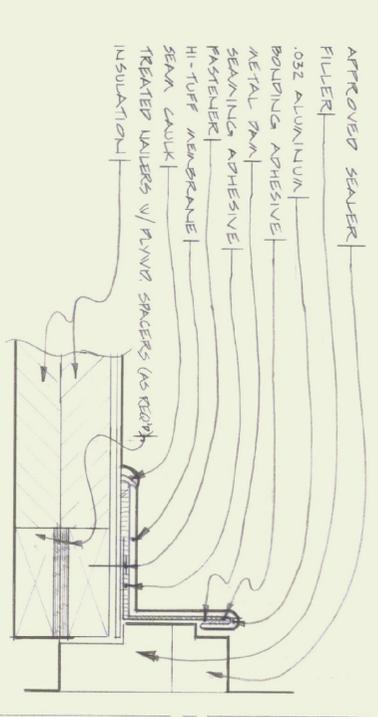

PITCH POCKET w/ NAILERS
NTS

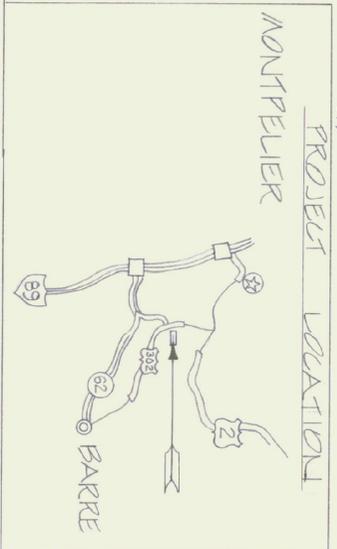

STATE OF VERMONT
DEPARTMENT OF STATE BUILDINGS
AGENCY OF ADMINISTRATION
VERMONT

PROJECT LOCATION
MONTPELIER

"SOILS LAB RE-ROOFING"
AGENCY OF TRANSPORTATION

PERLUIS
DATE: JULY 15, 1988
SCALE: AS NOTED
DRAWN BY: T.M. VALLORE
APPROVED BY:

VERMONT
DWG NO. 01E
1 OF 1