




1 FRONT ELEVATION OF PUBLIC COUNTER 1/2" = 1'-0"

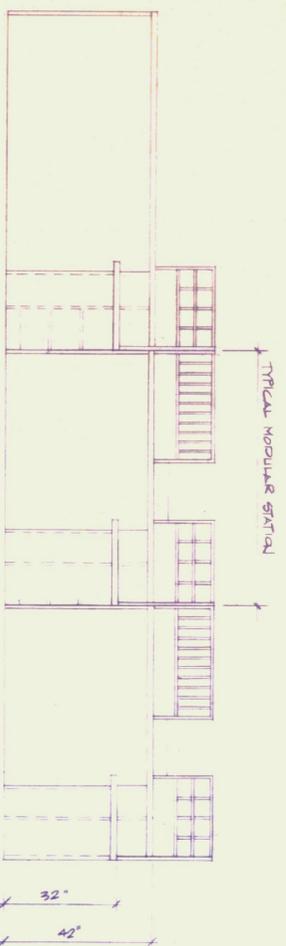


2 REAR ELEVATION OF PUBLIC COUNTER 1/2" = 1'-0"

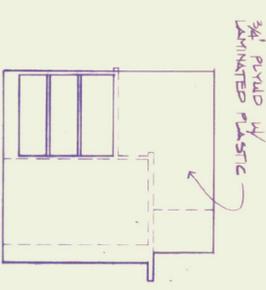


3 SIDE ELEVATION 1/2" = 1'-0"

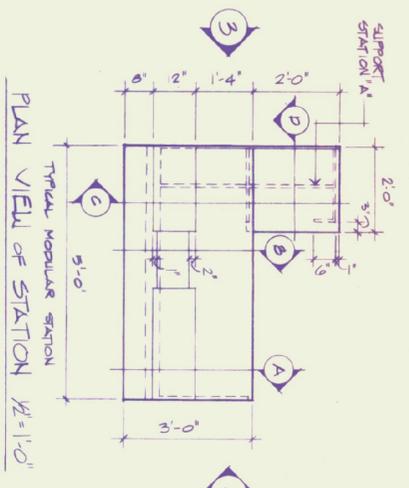


PLAN VIEW OF STATION 1/2" = 1'-0"

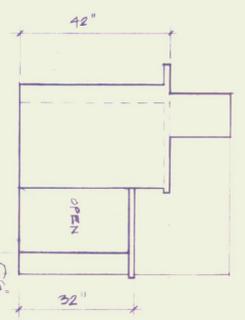


4 SIDE ELEVATION 1/2" = 1'-0"

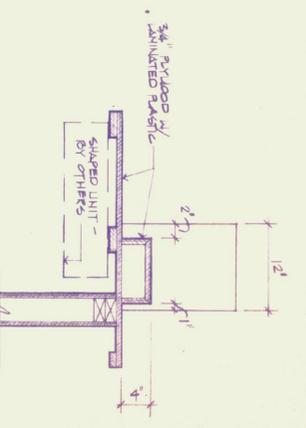


SECTION "B" 1" = 1'-0"

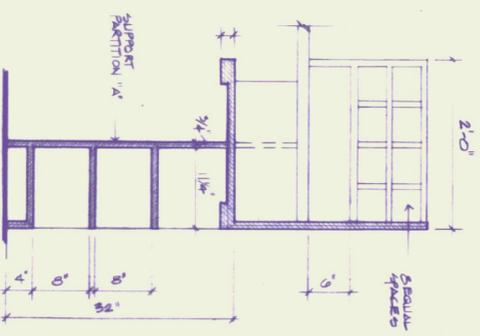

SECTION "A" 1" = 1'-0"

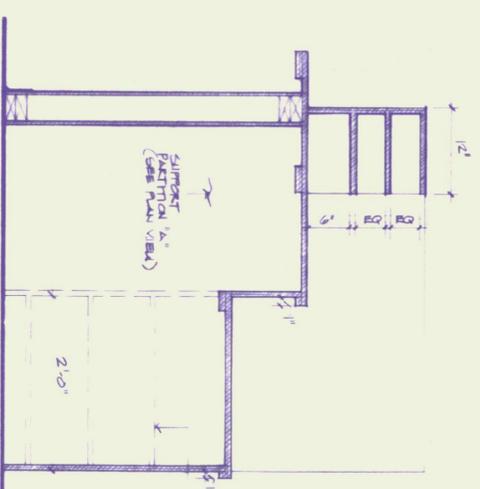


SECTION "C" 1" = 1'-0"

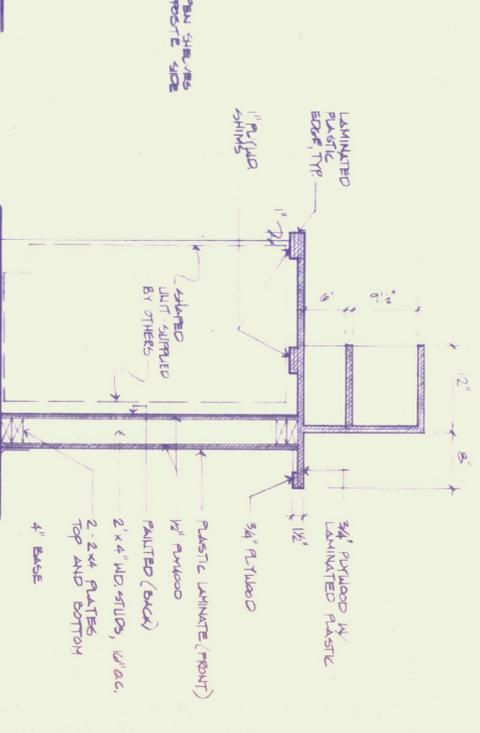


SECTION "A'" 1" = 1'-0"

- VIDEO DRAWING NOTES**
- All work construction shall conform to the requirements of the National Building Code and the Vermont Building Code.
 - All work shall conform to the Vermont Building Code.
 - All work shall conform to the Vermont Building Code.
- General Notes**
- Provide all work as shown.
 - Provide all work as shown.

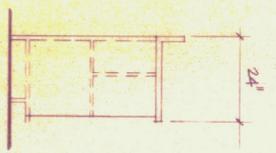


SIDE ELEVATION

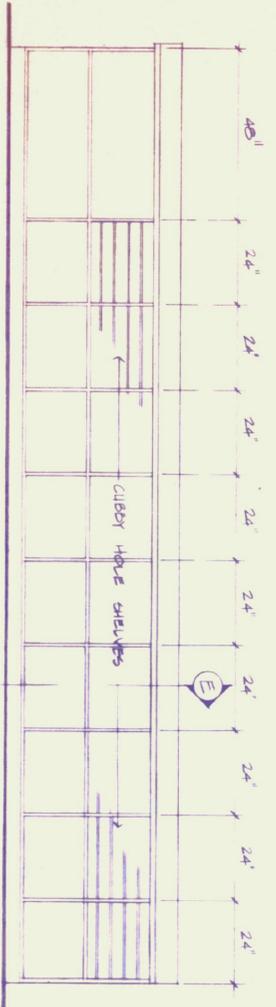

5 ELEVATION OF REAR COUNTER 1" = 1'-0"

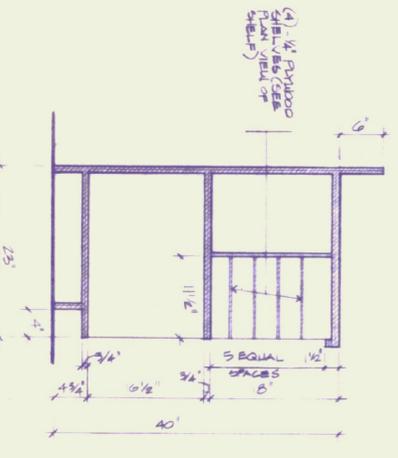

SECTION "E" 1" = 1'-0"

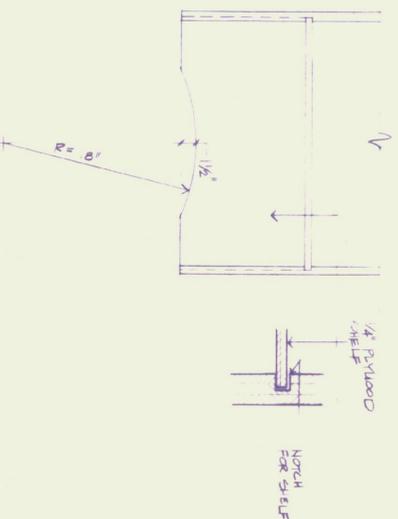

PLAN VIEW OF CUBBY HOLE SHELF 1/2" = 1'-0"

STATE OF VERMONT:
MOTOR VEHICLES DEPARTMENT
BRANCH OFFICE - RUTLAND, VT.

ATKIN • WELKIND
architects
400 Main Street, Rutland, VT 05701
802-882-2333

CASEWORK DETAILS

Project No: 164
Date: 10-8-85
Scale: AS NOTED
By: RM
Drawing No: A-2