
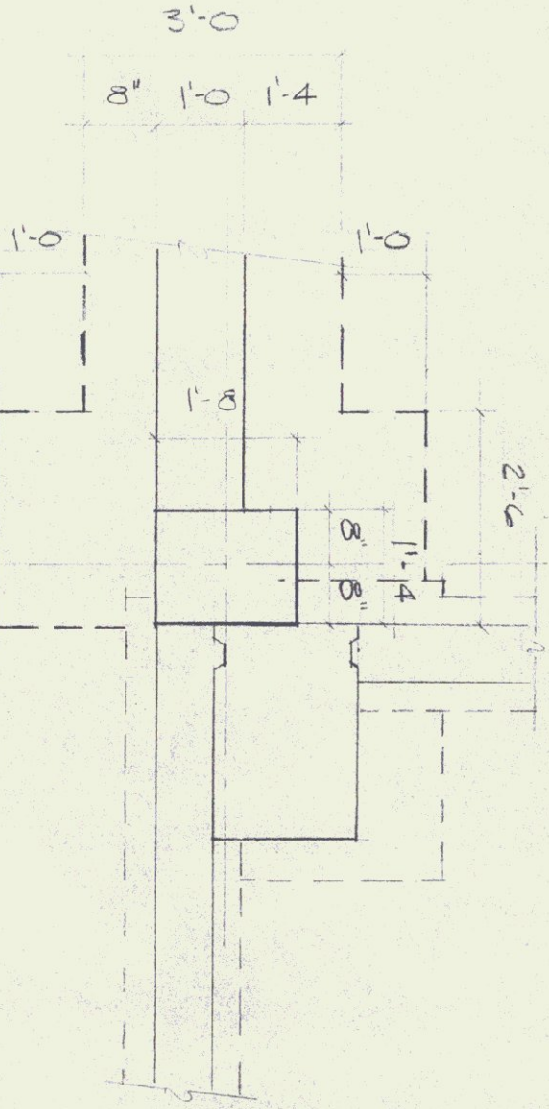




DETAIL A

DETAIL B

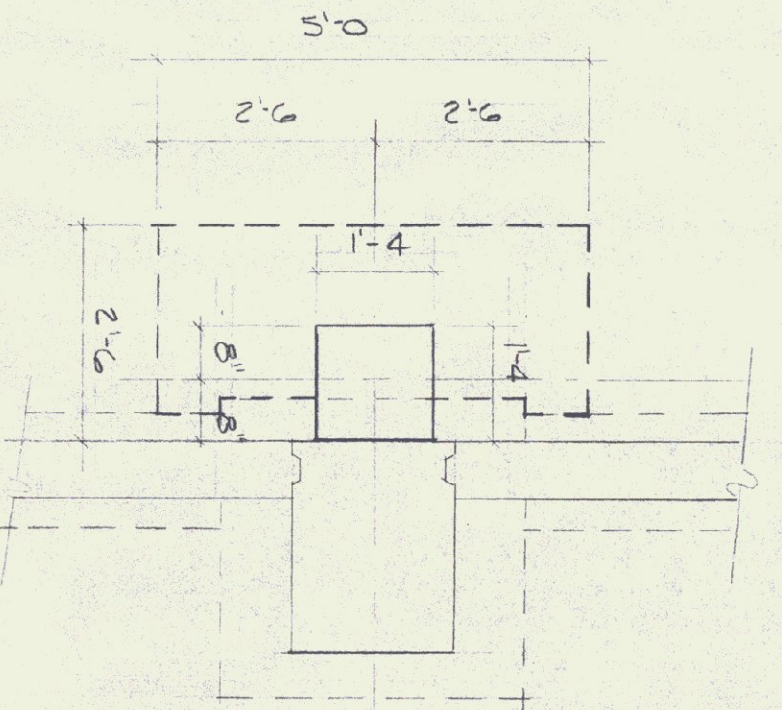


DETAIL C

DETAIL D

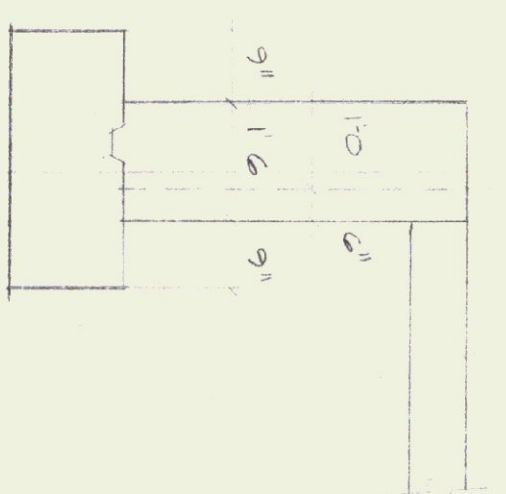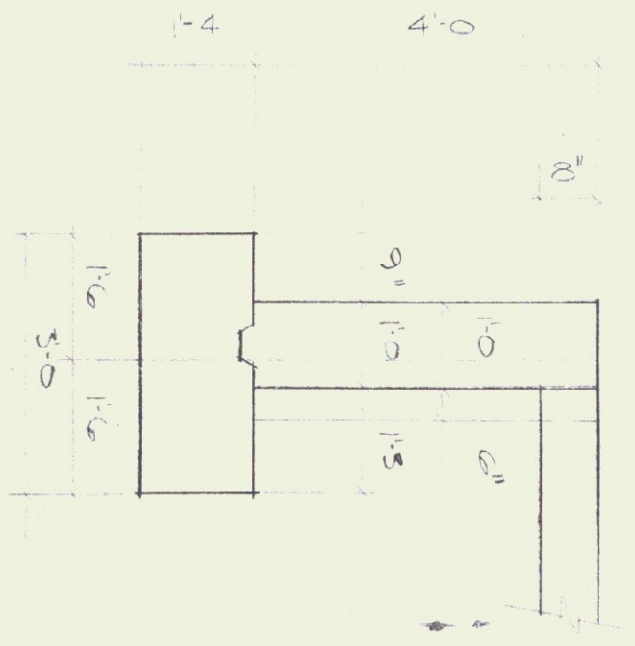

NOTES:
SCALE: PLAN & ELEV = 1/8" = 1'-0"
SECTIONS & DETAILS = 1/2" = 1'-0"

SECTION - C

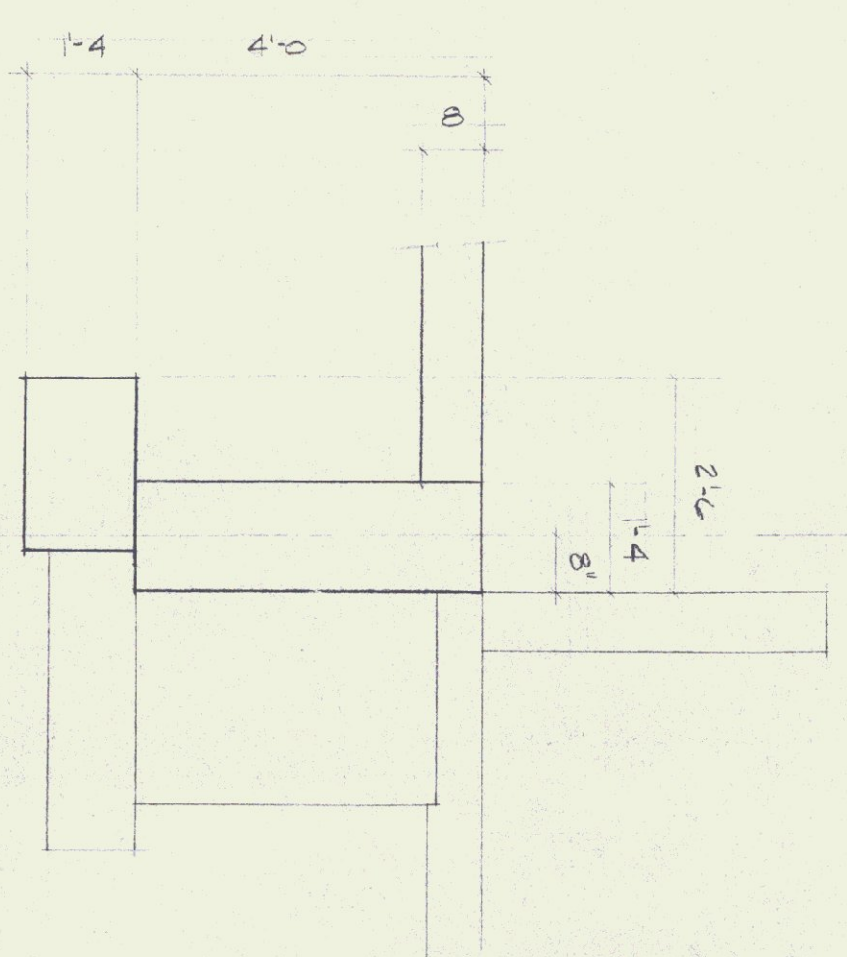

FOUNDATION PLAN & DETAILS

JORDAN MILTON MACHINERY CO.
Route 12
Derlin, VT.



THE MACMILLAN COMPANY INC.
BUILDERS
17 ELM ST. KEENE, NEW HAMPSHIRE

REVISIONS

DATE: 8/6/79
DRAWN BY: BLYMAN
DRWG. NO.: