




ANCHOR BOLT LAYOUT

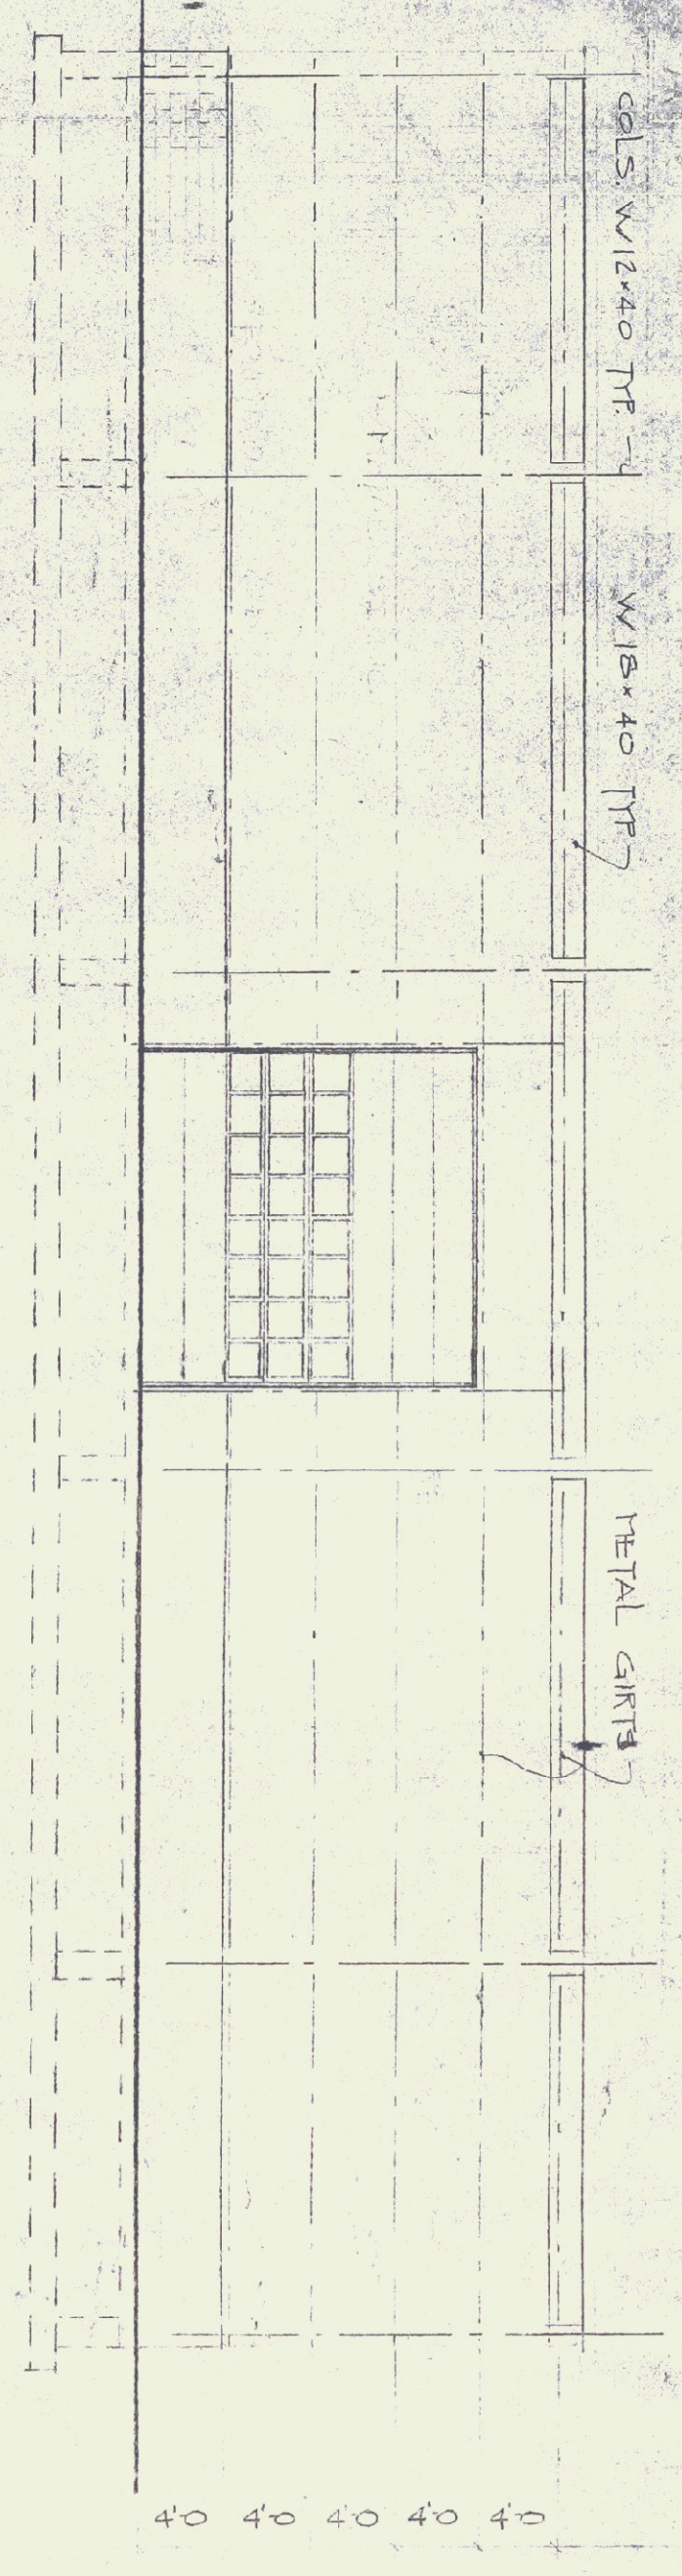


SOUTH EAST ELEVATION - GIRTS LAYOUT

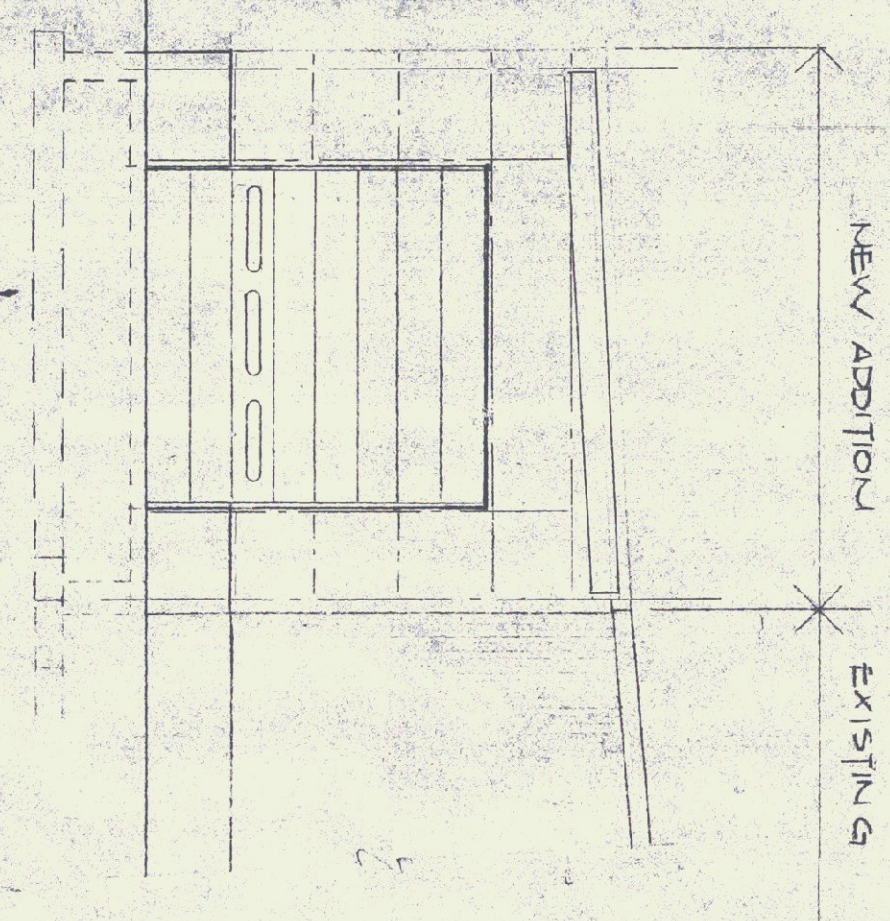


NORTH EAST ELEVATION GIRTS LAYOUT

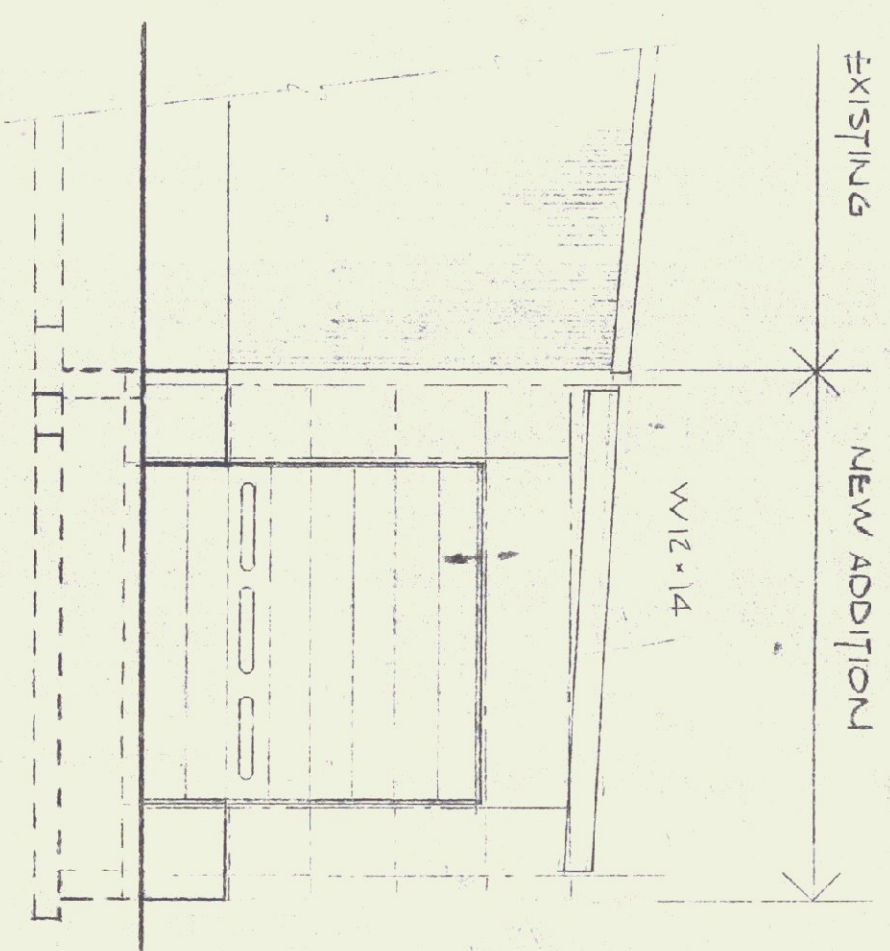


SOUTH WEST ELEVATION GIRTS LAYOUT

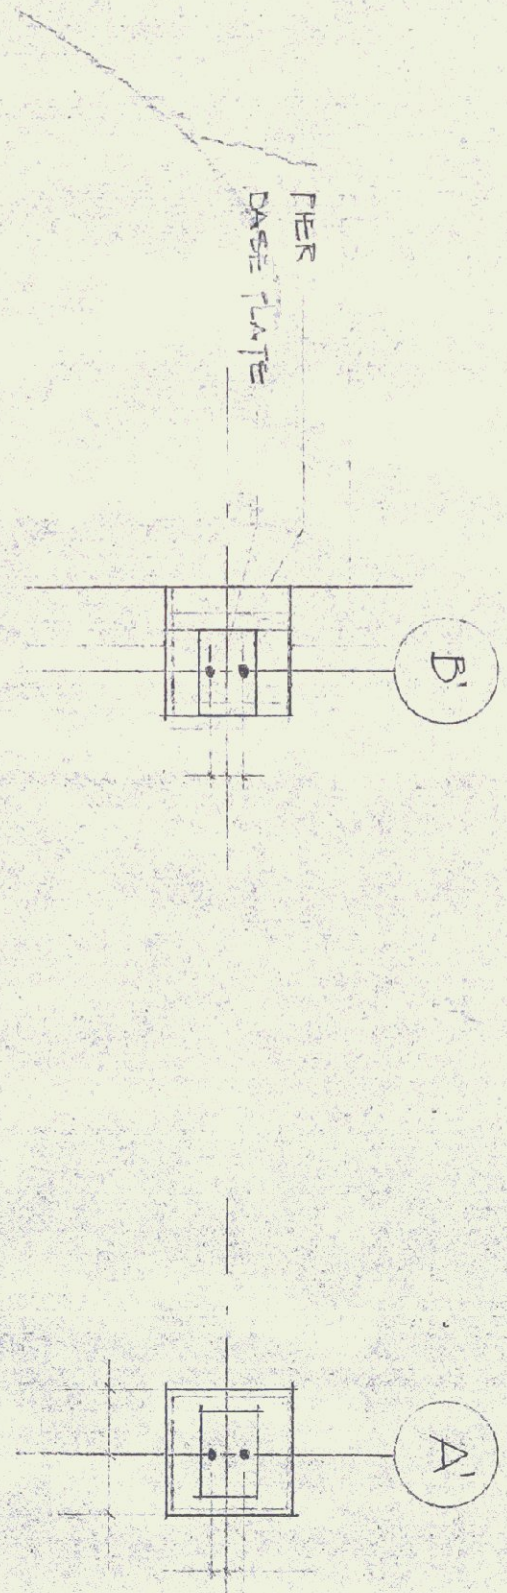

TYPICAL BOLT SPACING
SCALE: 1/2"=1'-0"

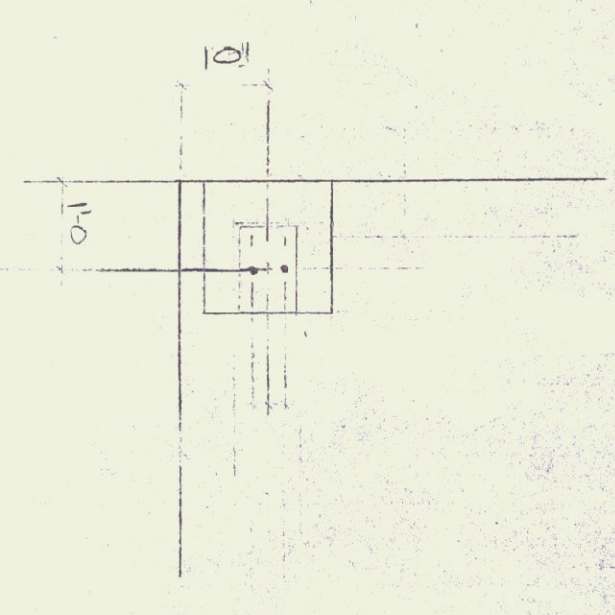

CORNER BOLT

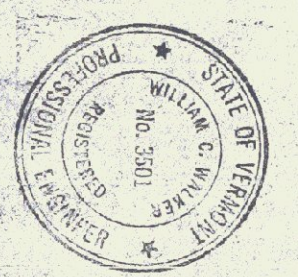

<p>ANCHOR BOLT & GIRTS LAYOUTS JORDAN MILTON MACHINERY CO. ROUTE 12 DERLIN, VT</p>		<p>DATE 8/6/79</p>
<p>THE MACMILLIN COMPANY INC. BUILDERS 17 ELM ST. KENNEBEC, NEW HAMPSHIRE</p>		<p>DRAWN BY BLITZAL</p>
<p>REVISIONS</p>		<p>3 of 4</p>