



STRUCTURAL FRAMING PLAN

NOTE: ALL COLS. ARE W12x40
 BASE PLATES - 8x12x3/4"
 CAP PLATES - 8x12x1/2"
 ALL JOISTS 16HG
 22 GA ROOF DECK PAINTED


TOP OF JOIST EXIST'G BLDG.
 EXIST'G ROOF ELEV. (BUILT UP ROOF SURFACE)
 LESS:
 2" THICKNESS OF NEW ROOF
 1/2" ROOF DECK
 5/8" TOTAL TO TOP OF NEW JOIST

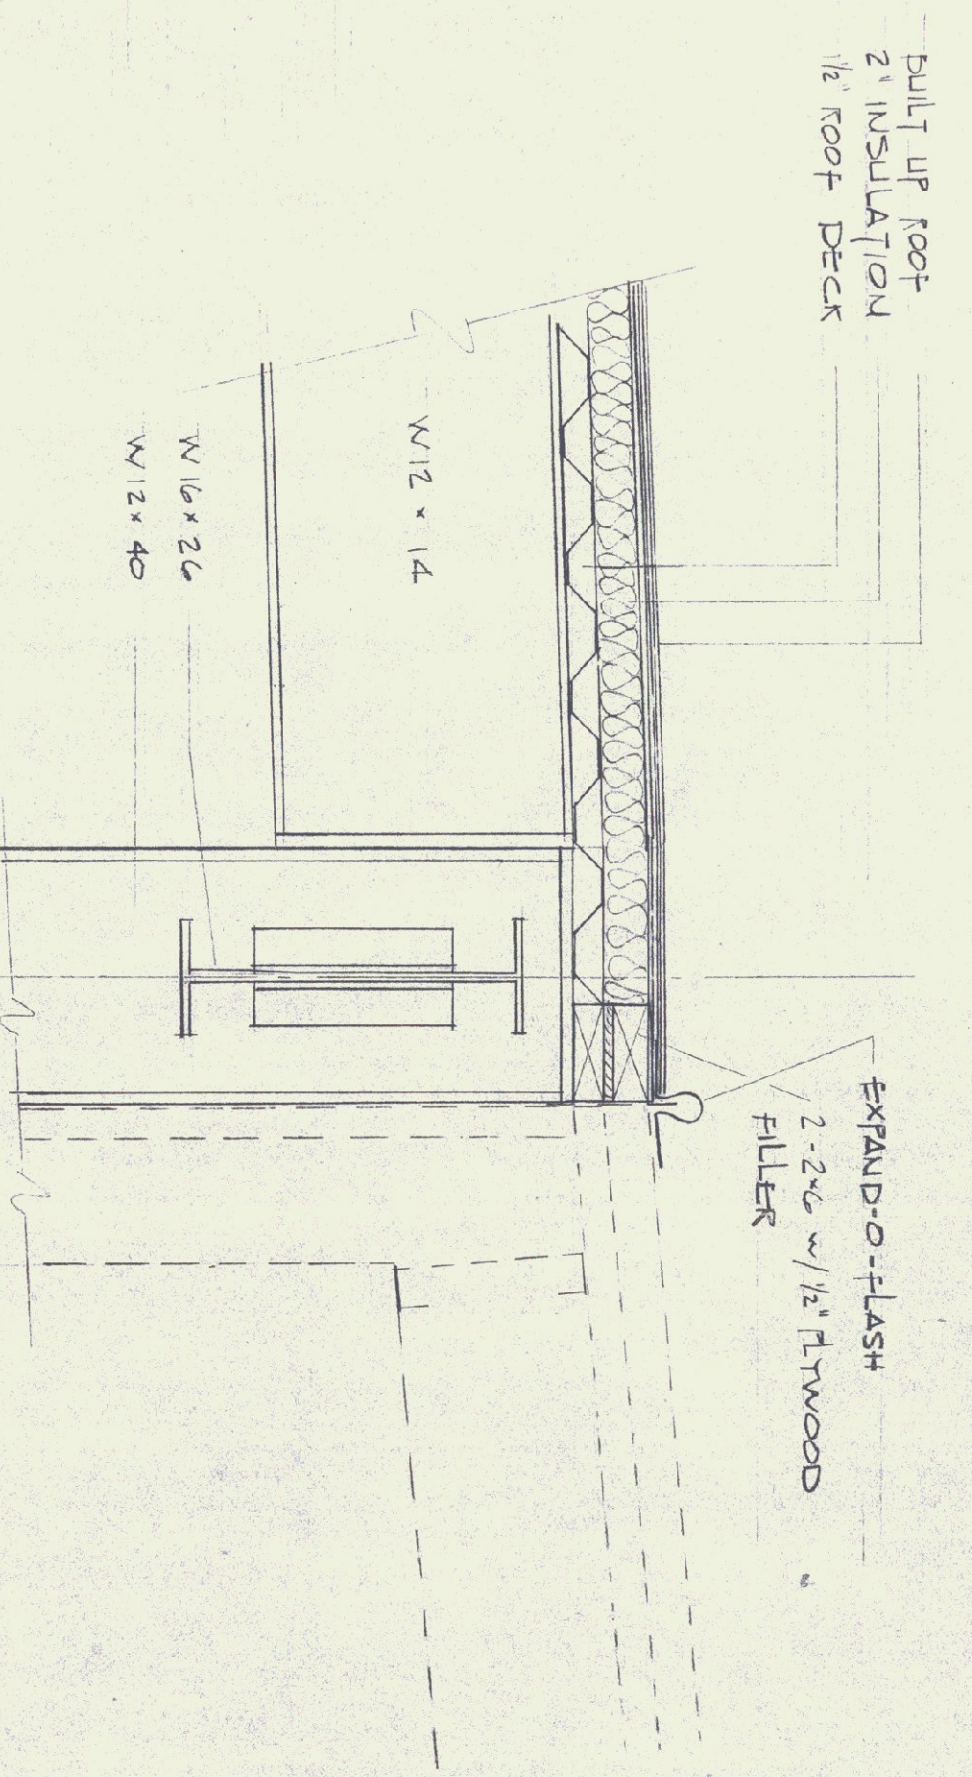


DETAIL A
 SCALE: 1/2" = 1'-0"

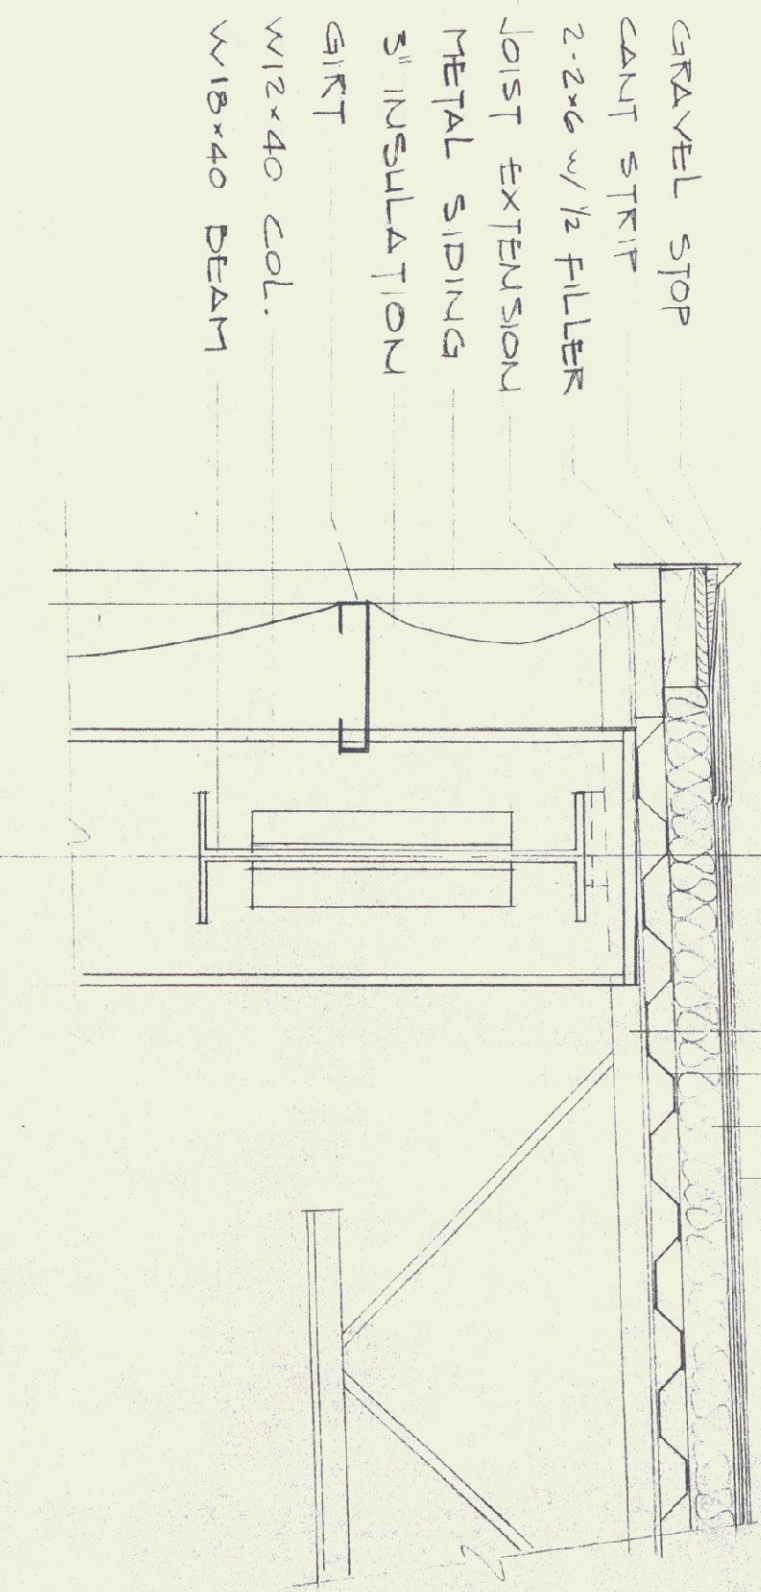

DETAIL B
 SCALE: 1/2" = 1'-0"

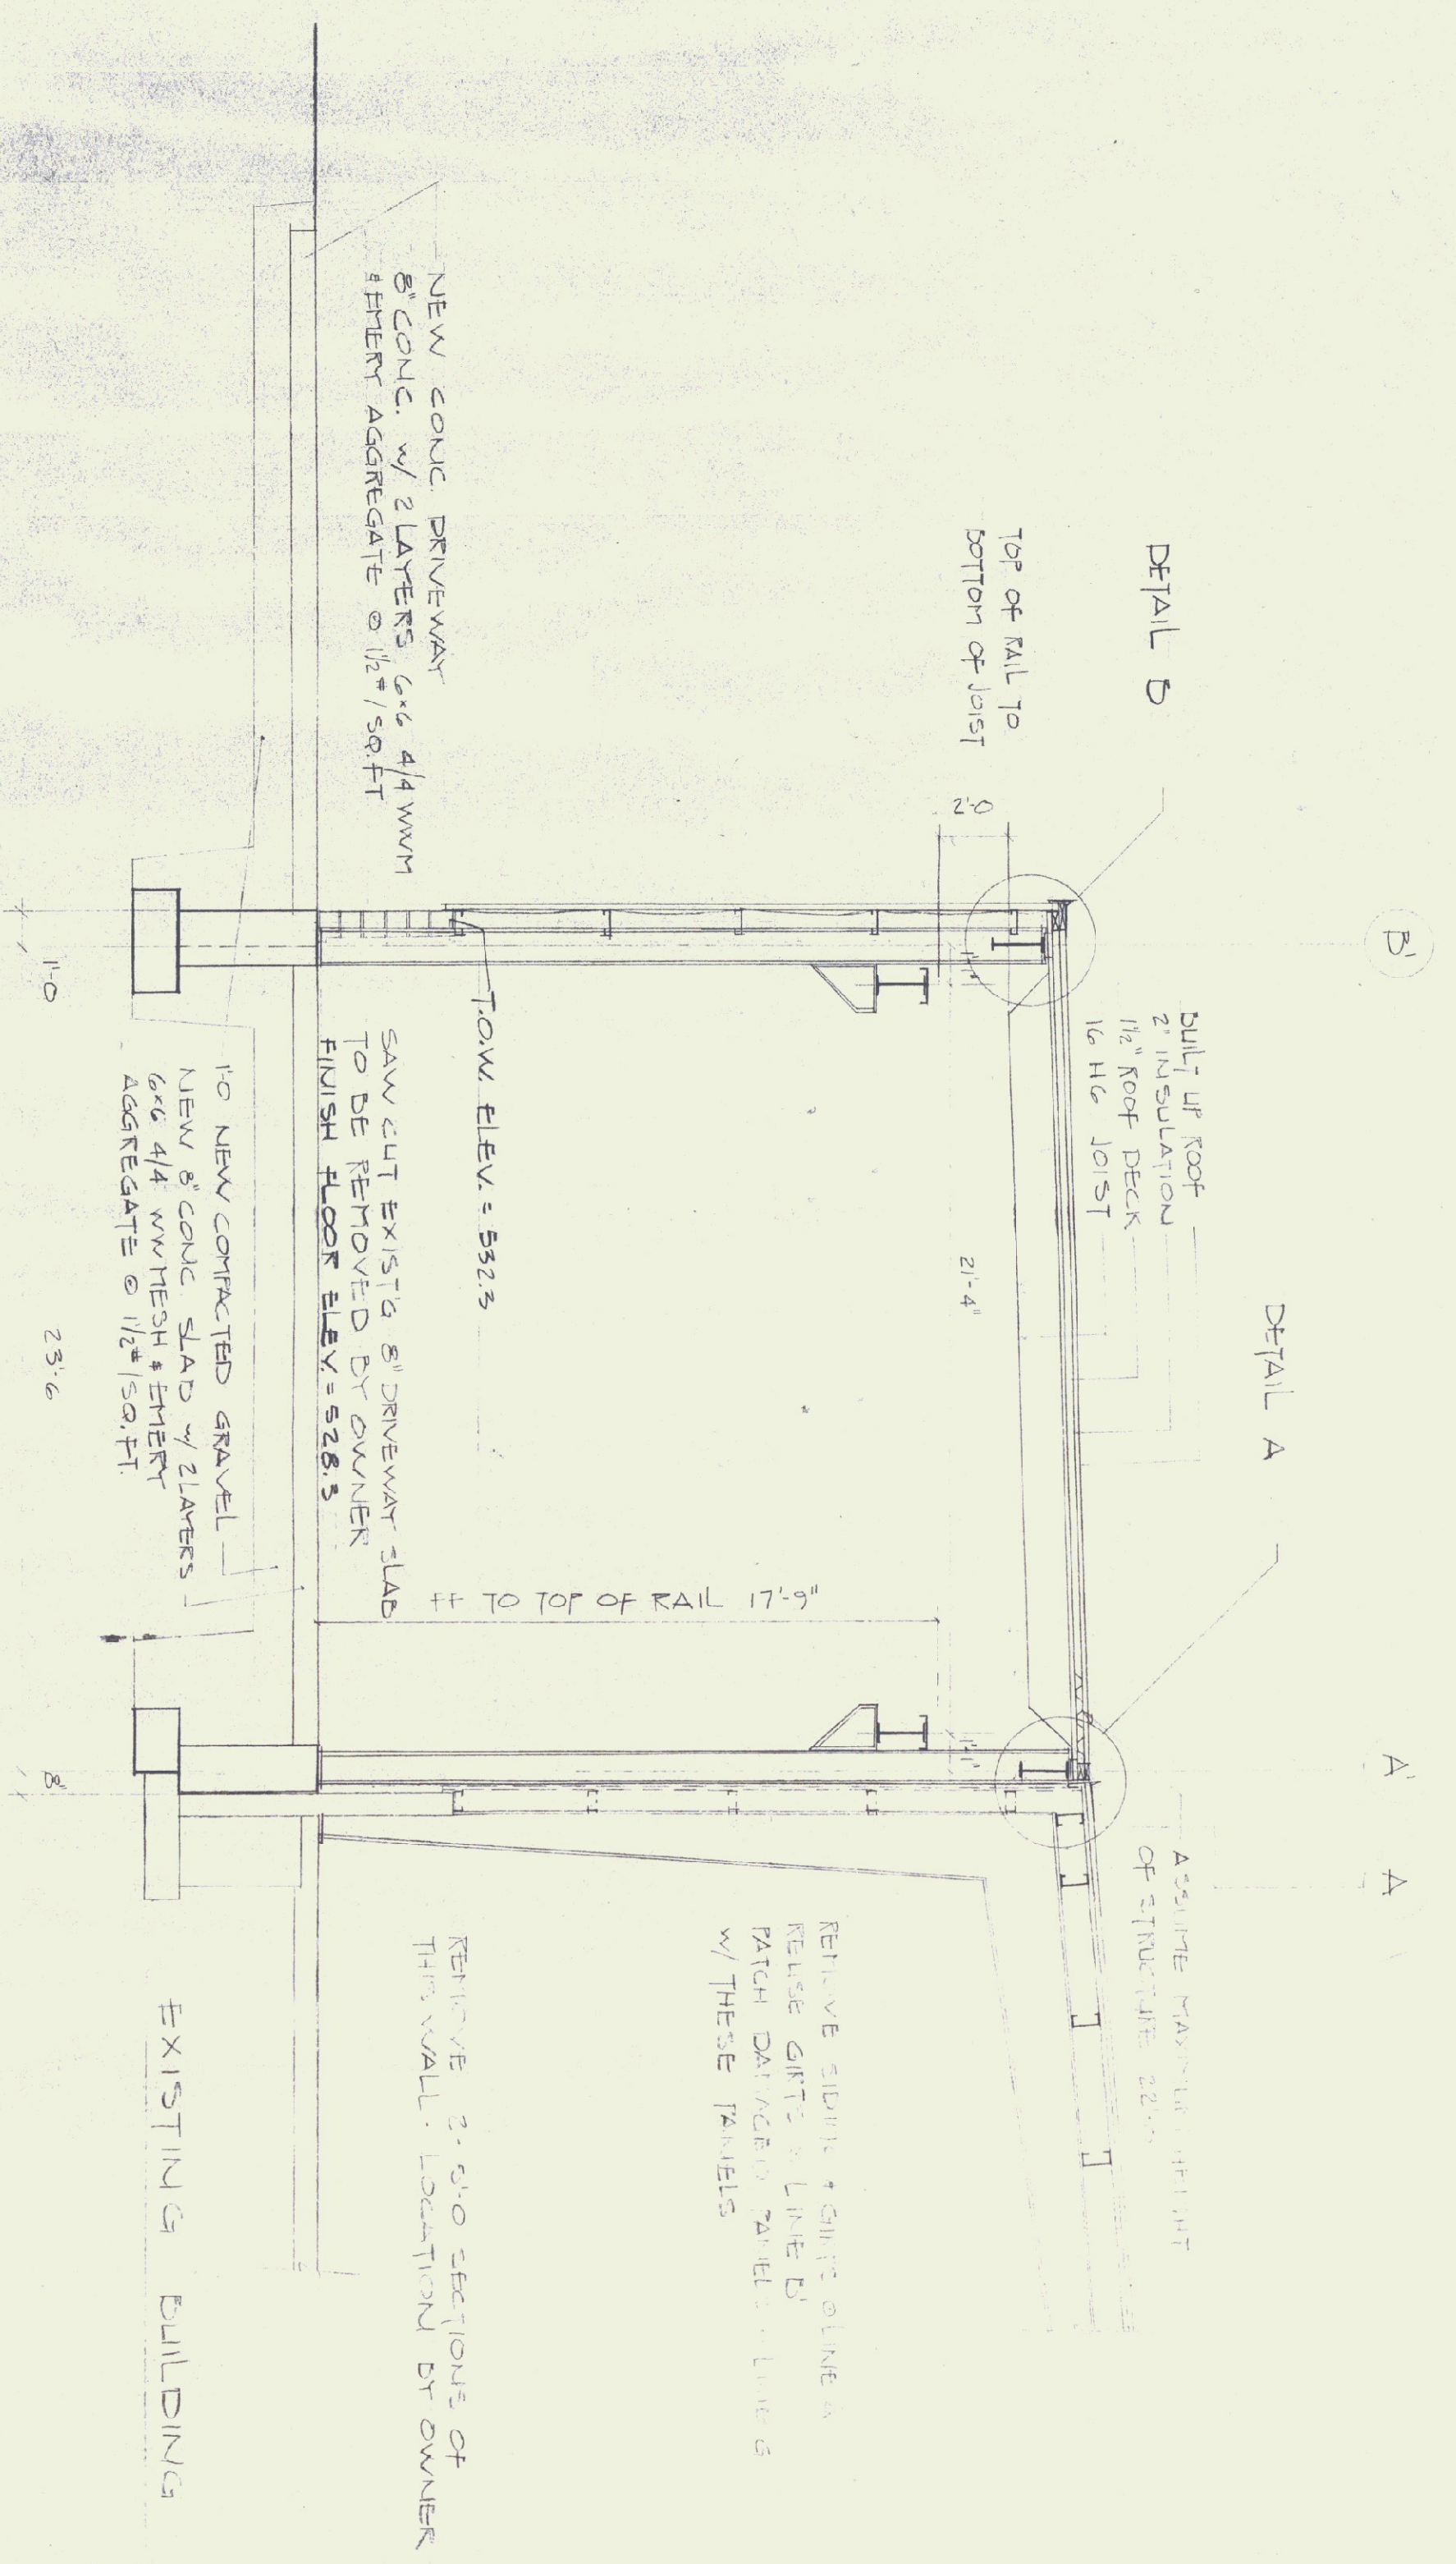

SECTION A-A
 SCALE: 1/4" = 1'-0"

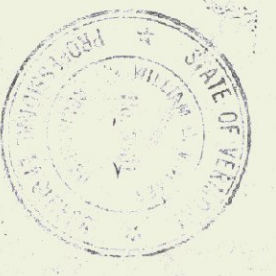

STRUCTURAL STEEL		THE MACMILLIN COMPANY INC.		DATE
JORDAN MILTON MACHINERY CO.		DRAWN BY		5/17/79
ROUTE 12		BLYMAN		
BERLIN, VT.		DRAWN BY		
		KEENE, NEW HAMPSHIRE		
		REVISIONS		
				4 of 4