




ROOF FRAMING PLAN  
SCALE: 1/4" = 1'-0"

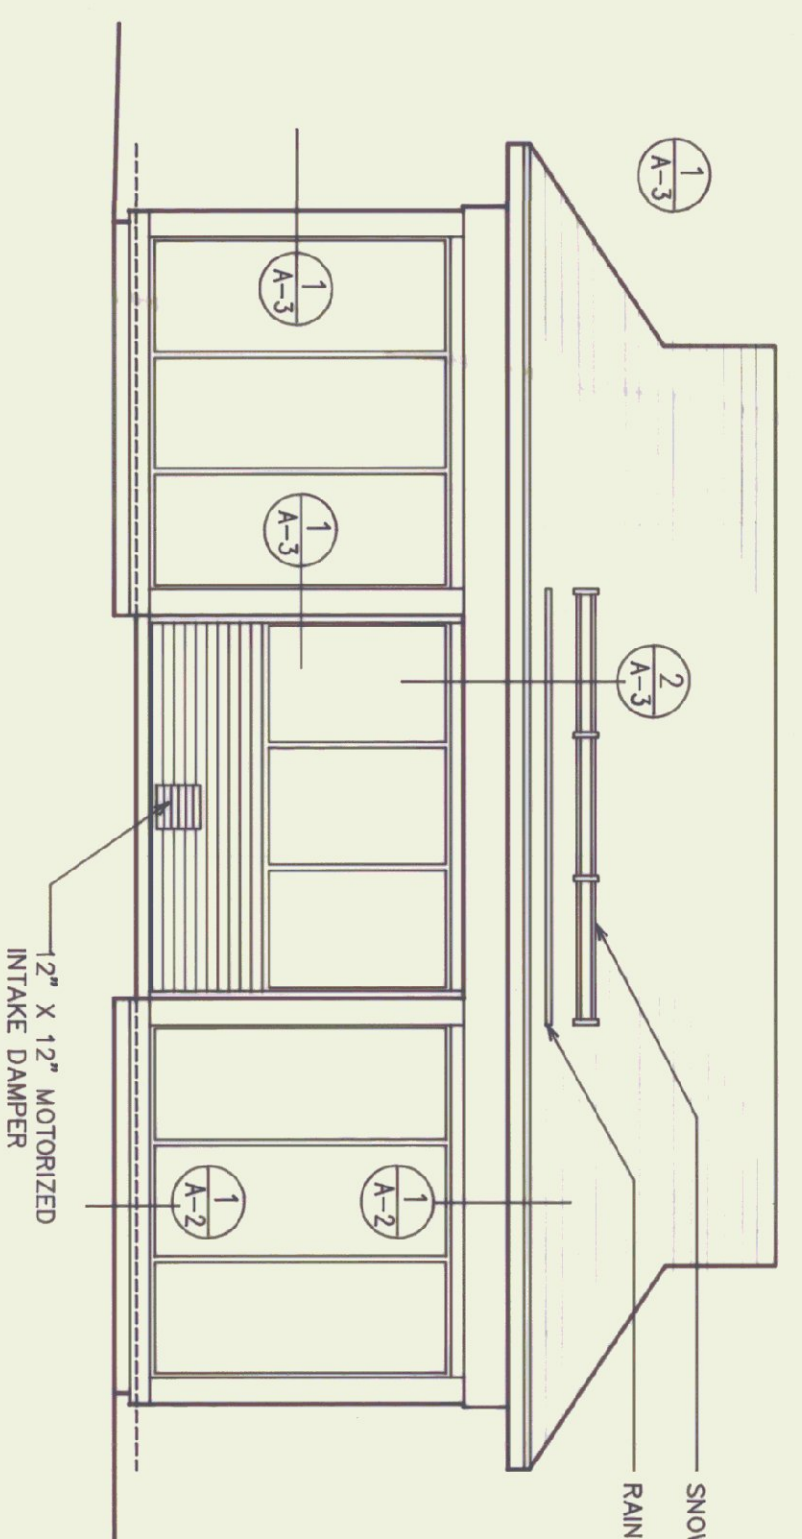


FRONT ELEVATION  
SCALE: 1/4" = 1'-0"

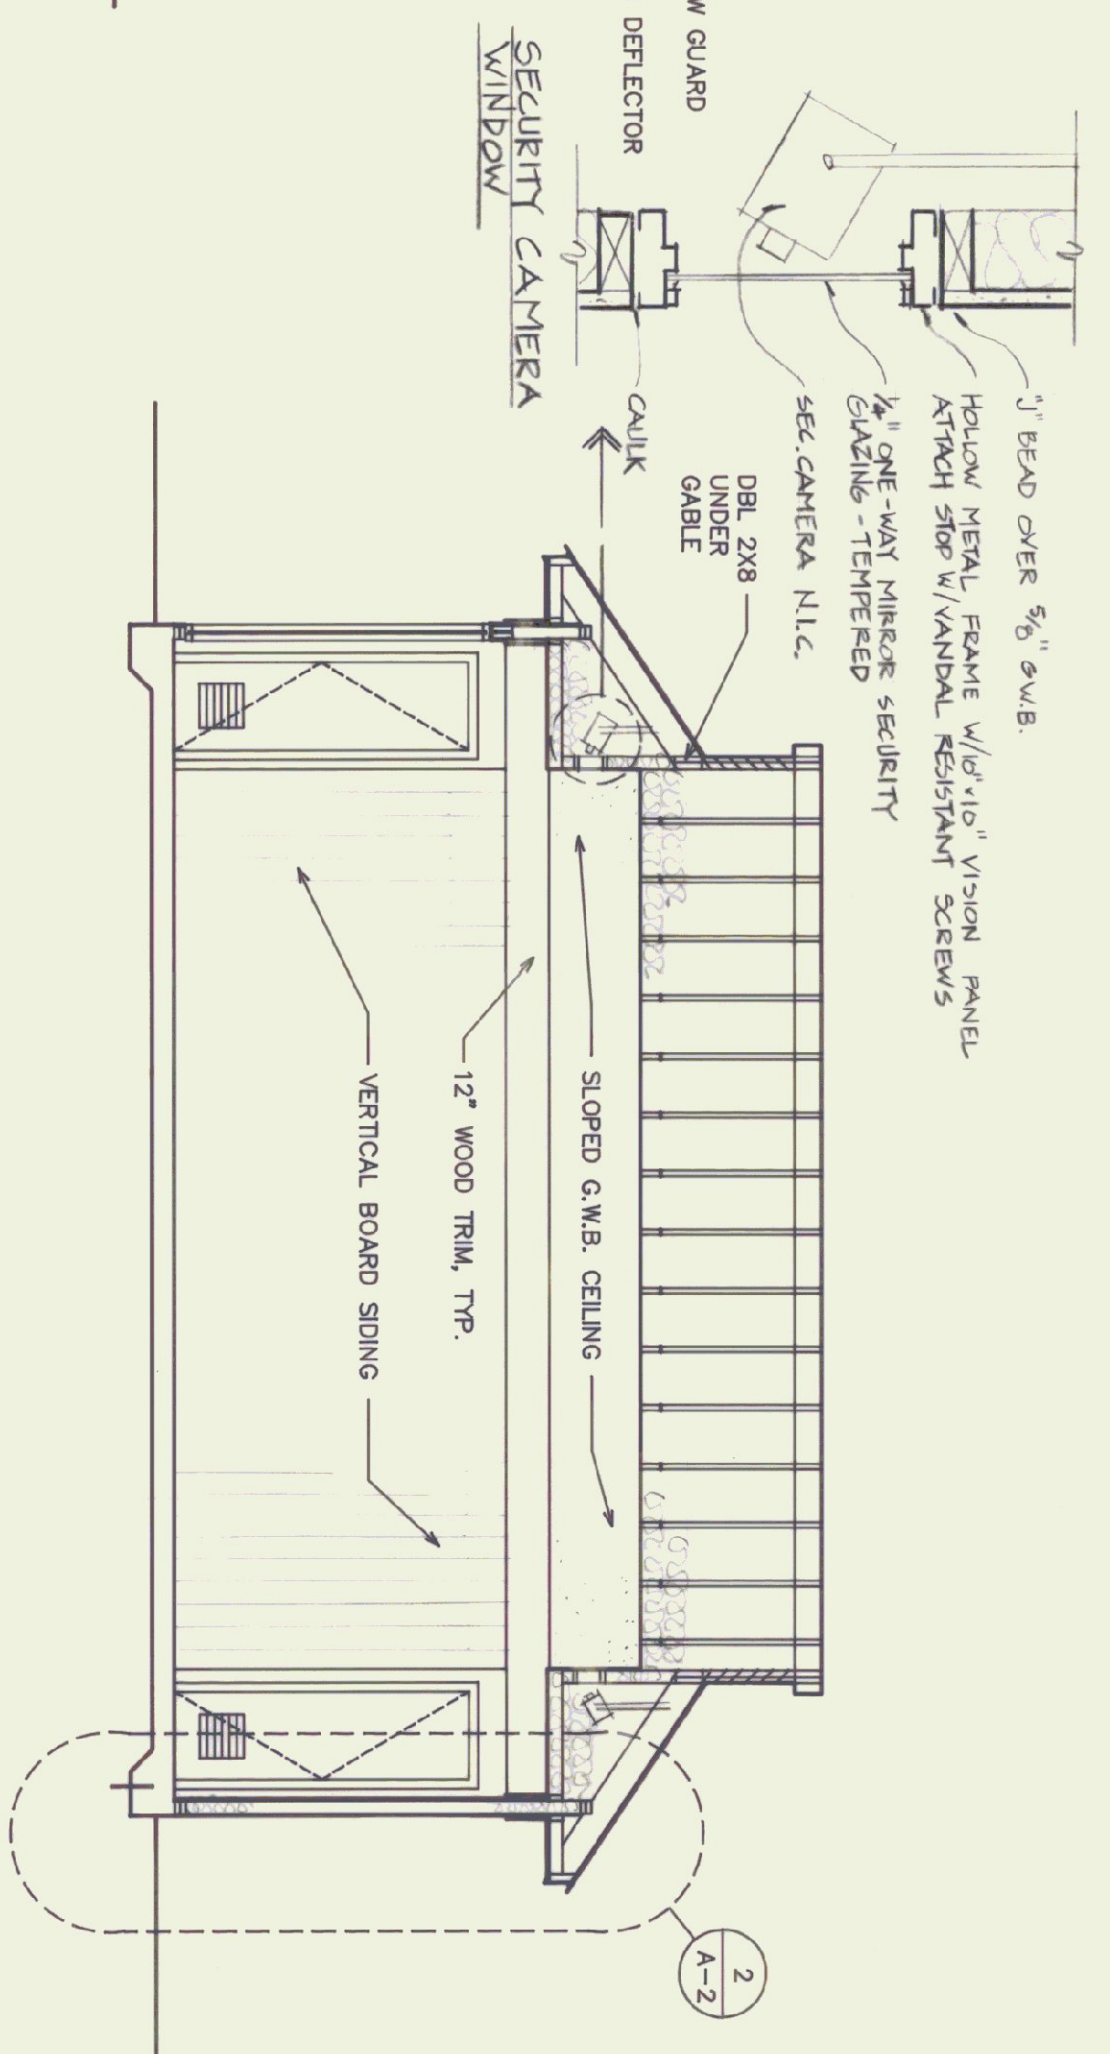


A LONGITUDINAL SECTION  
SCALE: 1/4" = 1'-0"

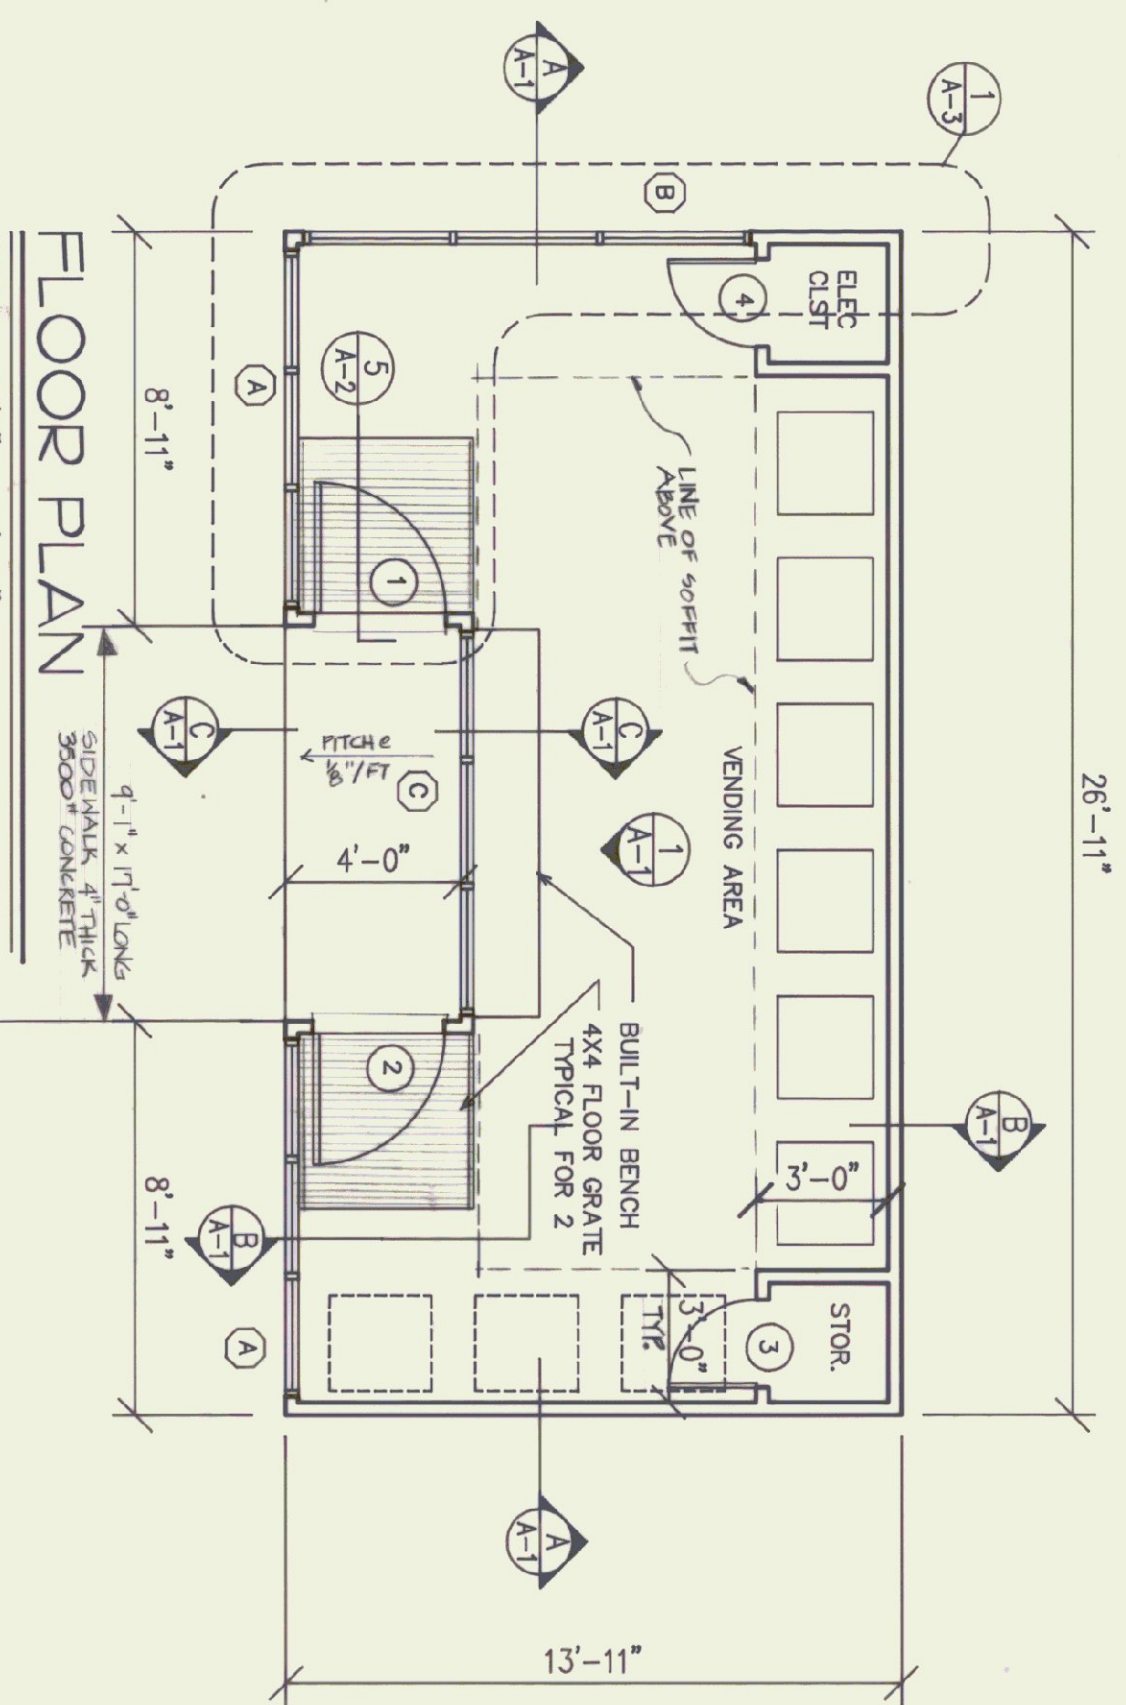


FLOOR PLAN  
SCALE: 1/4" = 1'-0"  
NOTE: DIMENSIONS TO FACE OF STUDS - TYPICAL

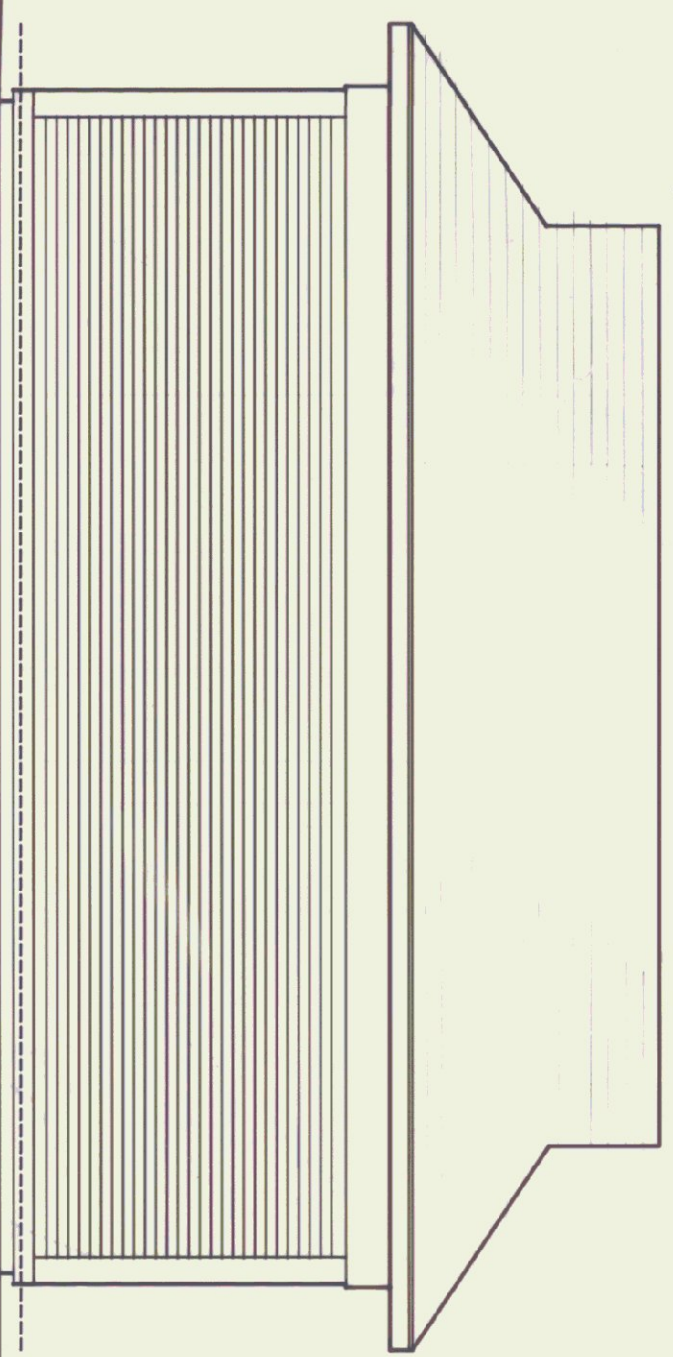


REAR ELEVATION  
SCALE: 1/4" = 1'-0"

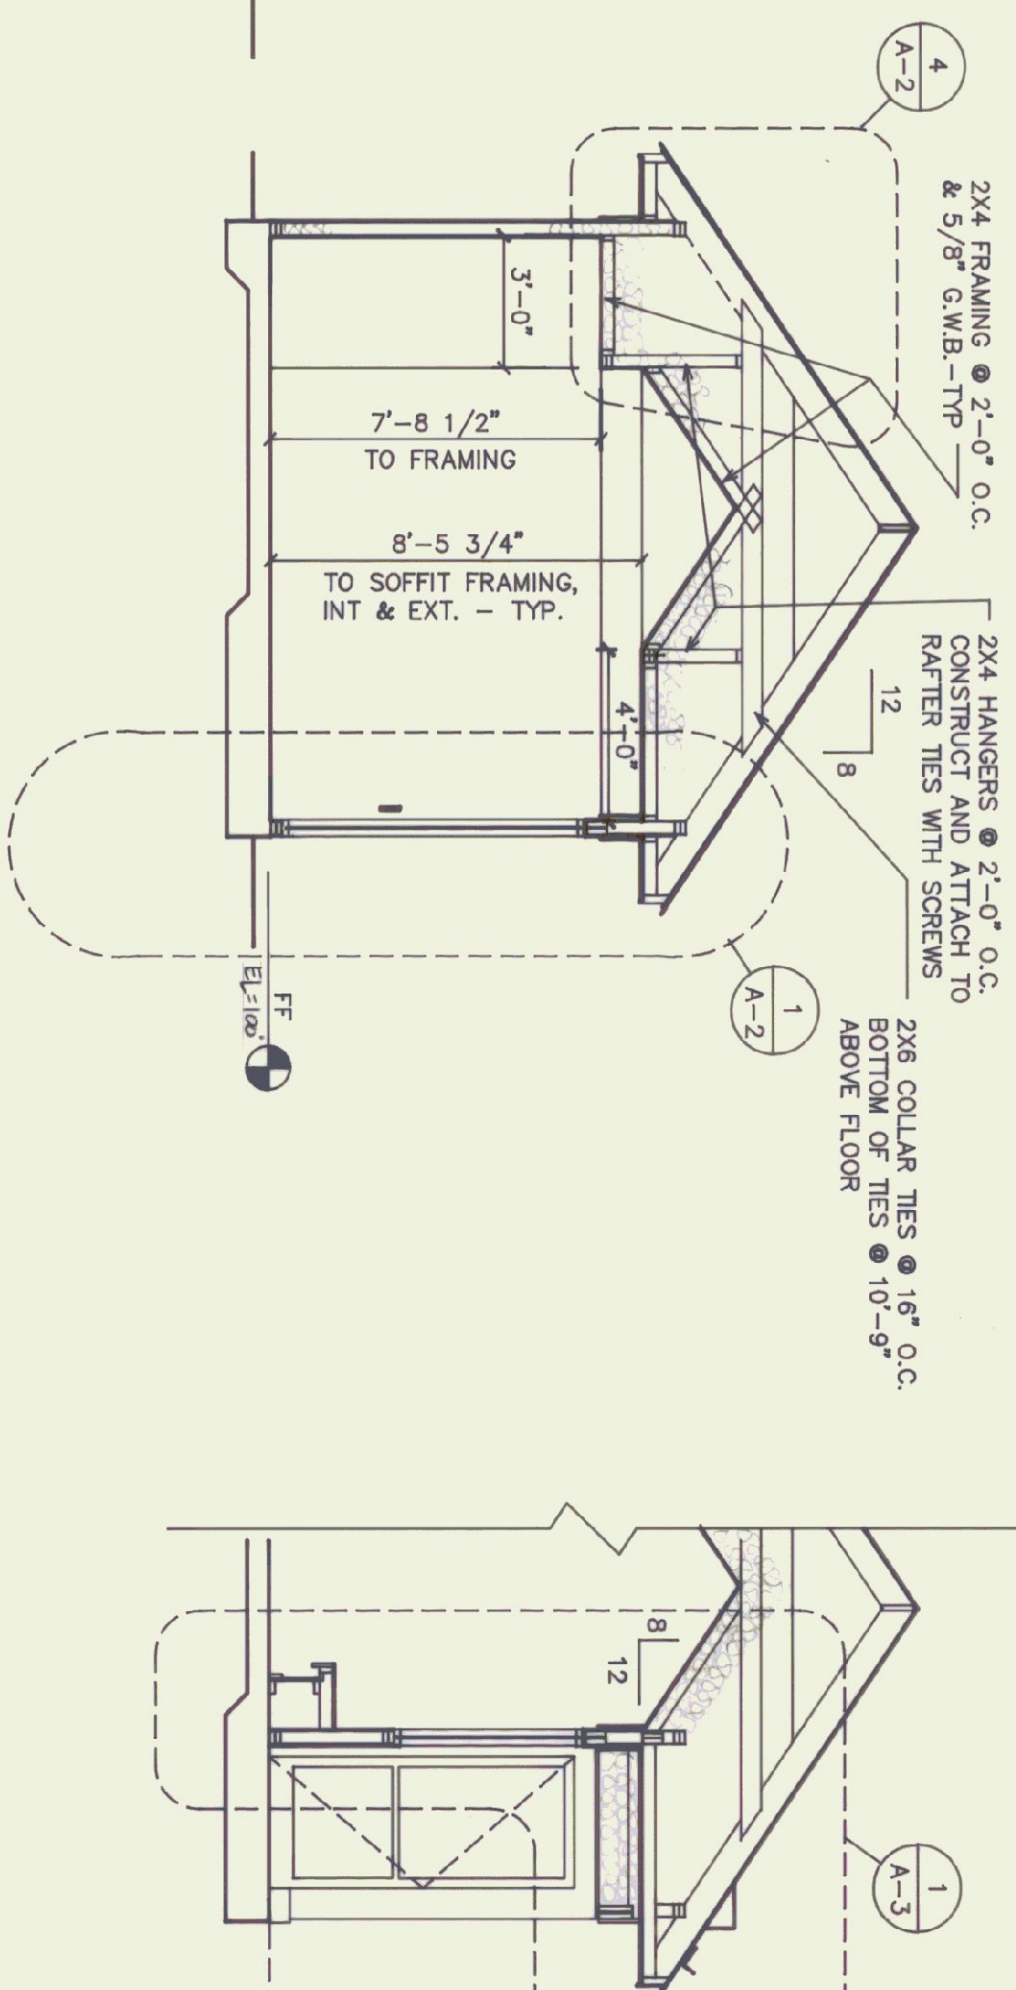

B CROSS SECTION  
SCALE: 1/4" = 1'-0"

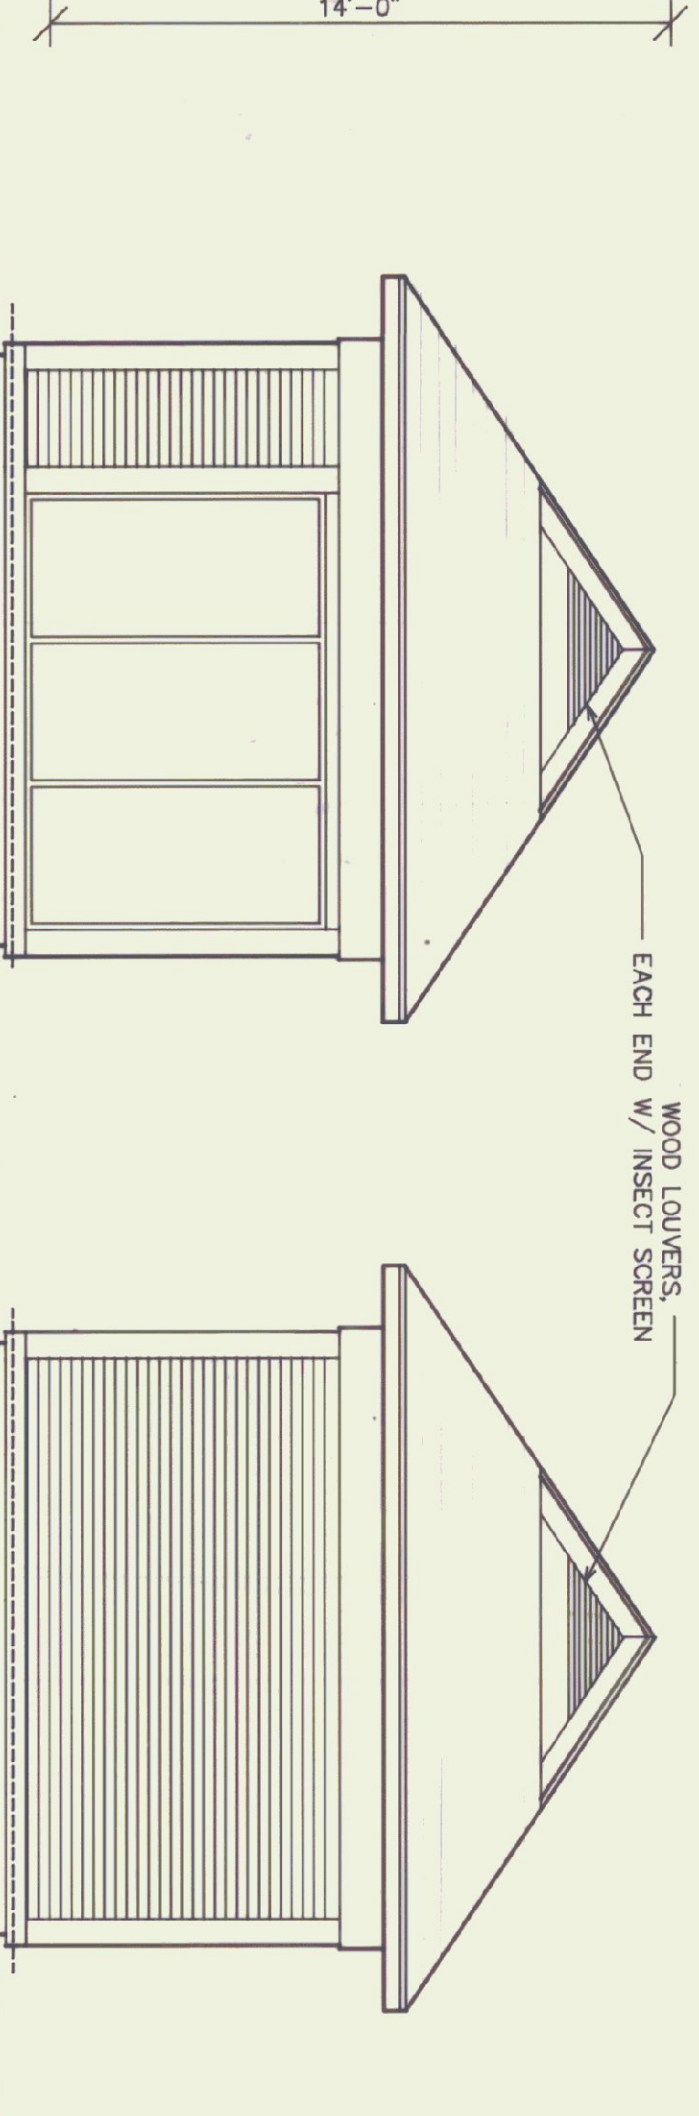

SIDE ELEVATIONS  
SCALE: 1/4" = 1'-0"

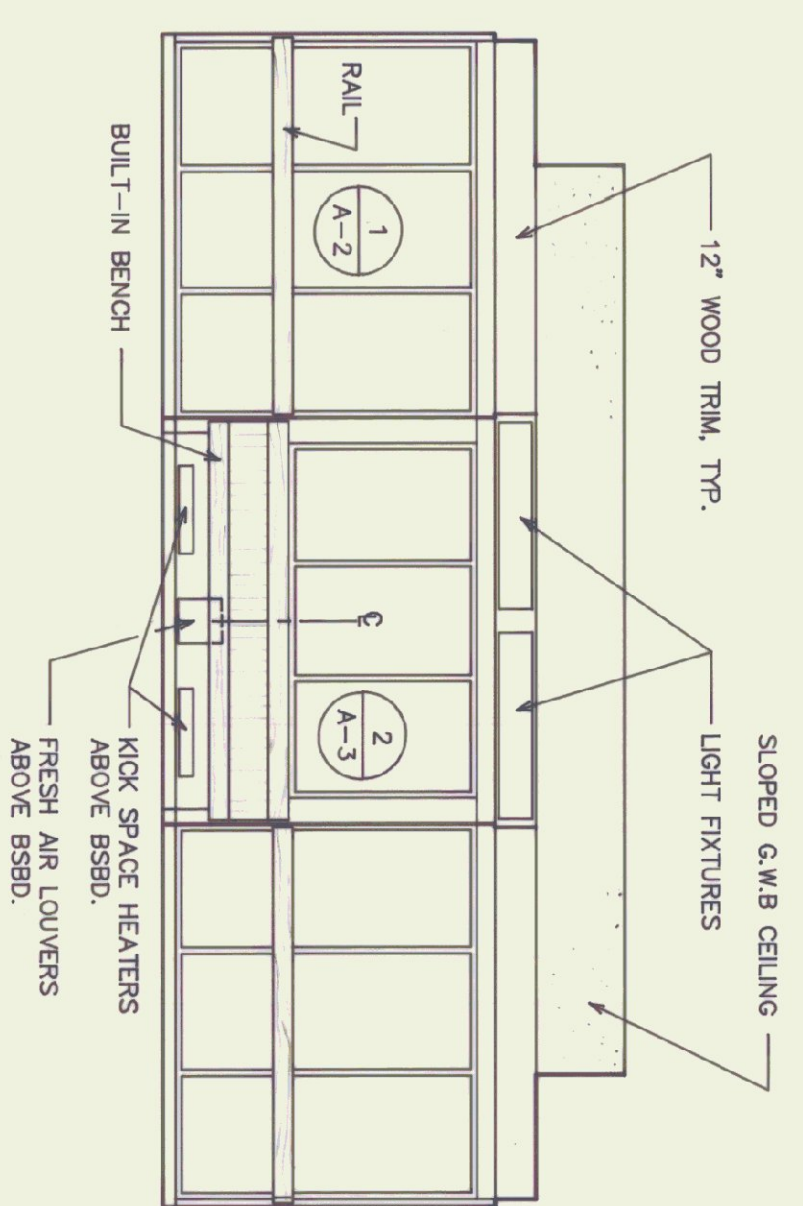

C CROSS SECTION  
SCALE: 1/4" = 1'-0"

1 INT. ELEVATION OF FRONT WALL  
SCALE: 1/4" = 1'-0"

REVIEWS & REVISIONS

NO.	DATE	DESCRIPTION
1	10/10/12	ISSUED FOR PERMIT

HARTMANN ASSOCIATES, PC  
ARCHITECTS & ENERGY CONSULTANTS  
36 LIBERTY STREET, MONTPELIER, VERMONT 05602  
(802) 229-9495



**VENDING**  
OWNER: STATE OF VERMONT  
DEPT. OF STATE BUILDINGS  
MONTPELIER, VERMONT

PLANS, SECTIONS AND ELEVATIONS