
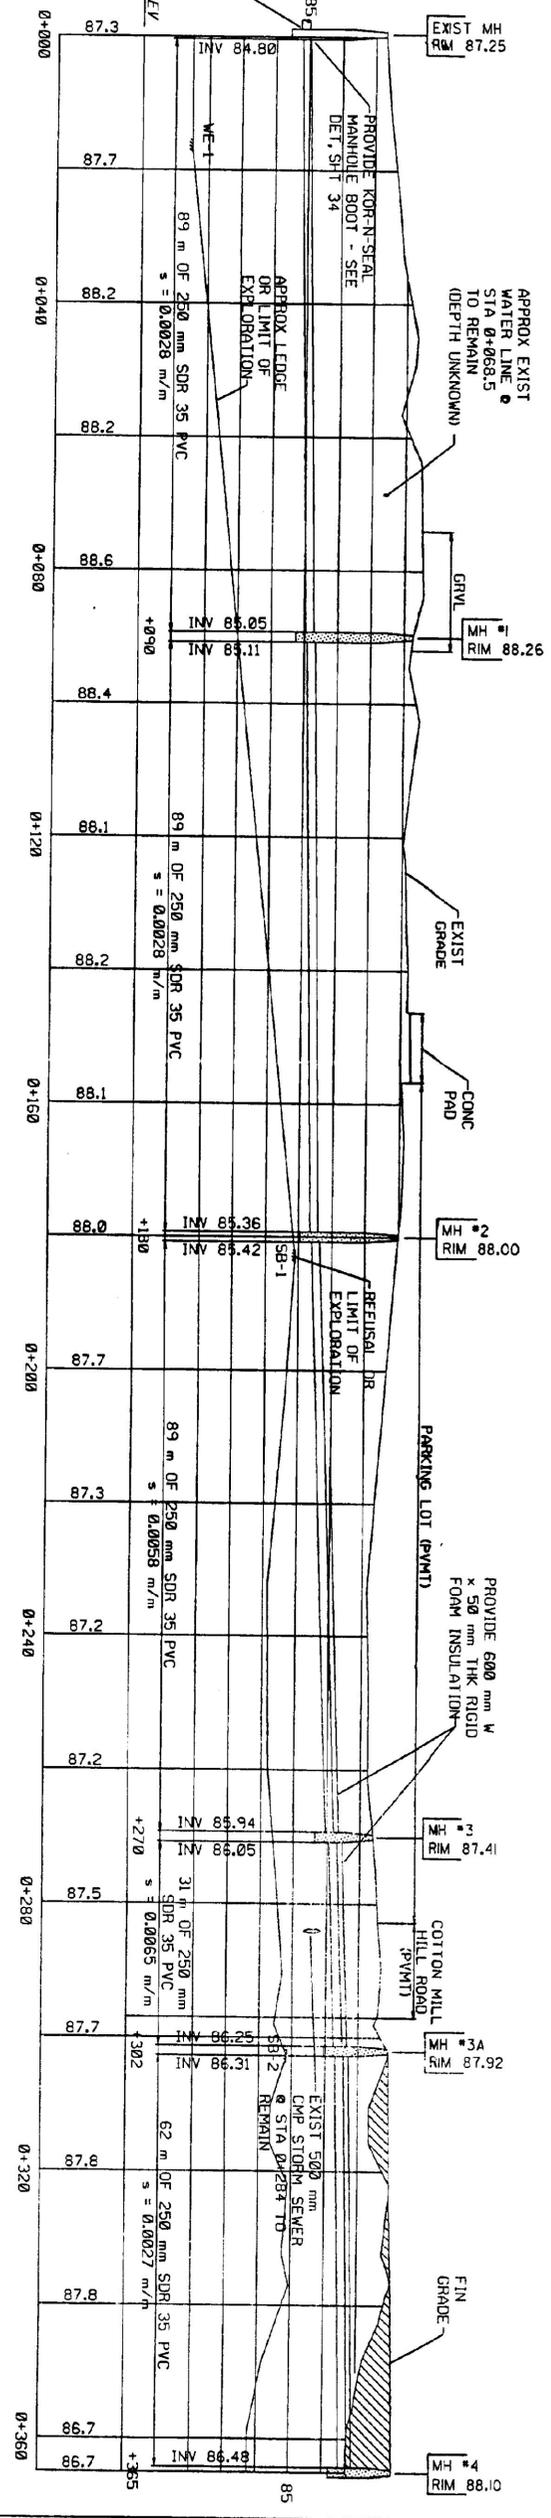


**BEGIN R.O.W. PROJECT**  
**IM 091-(129) STA. -0+008.9**

PLAN  
SCALE: 1:500

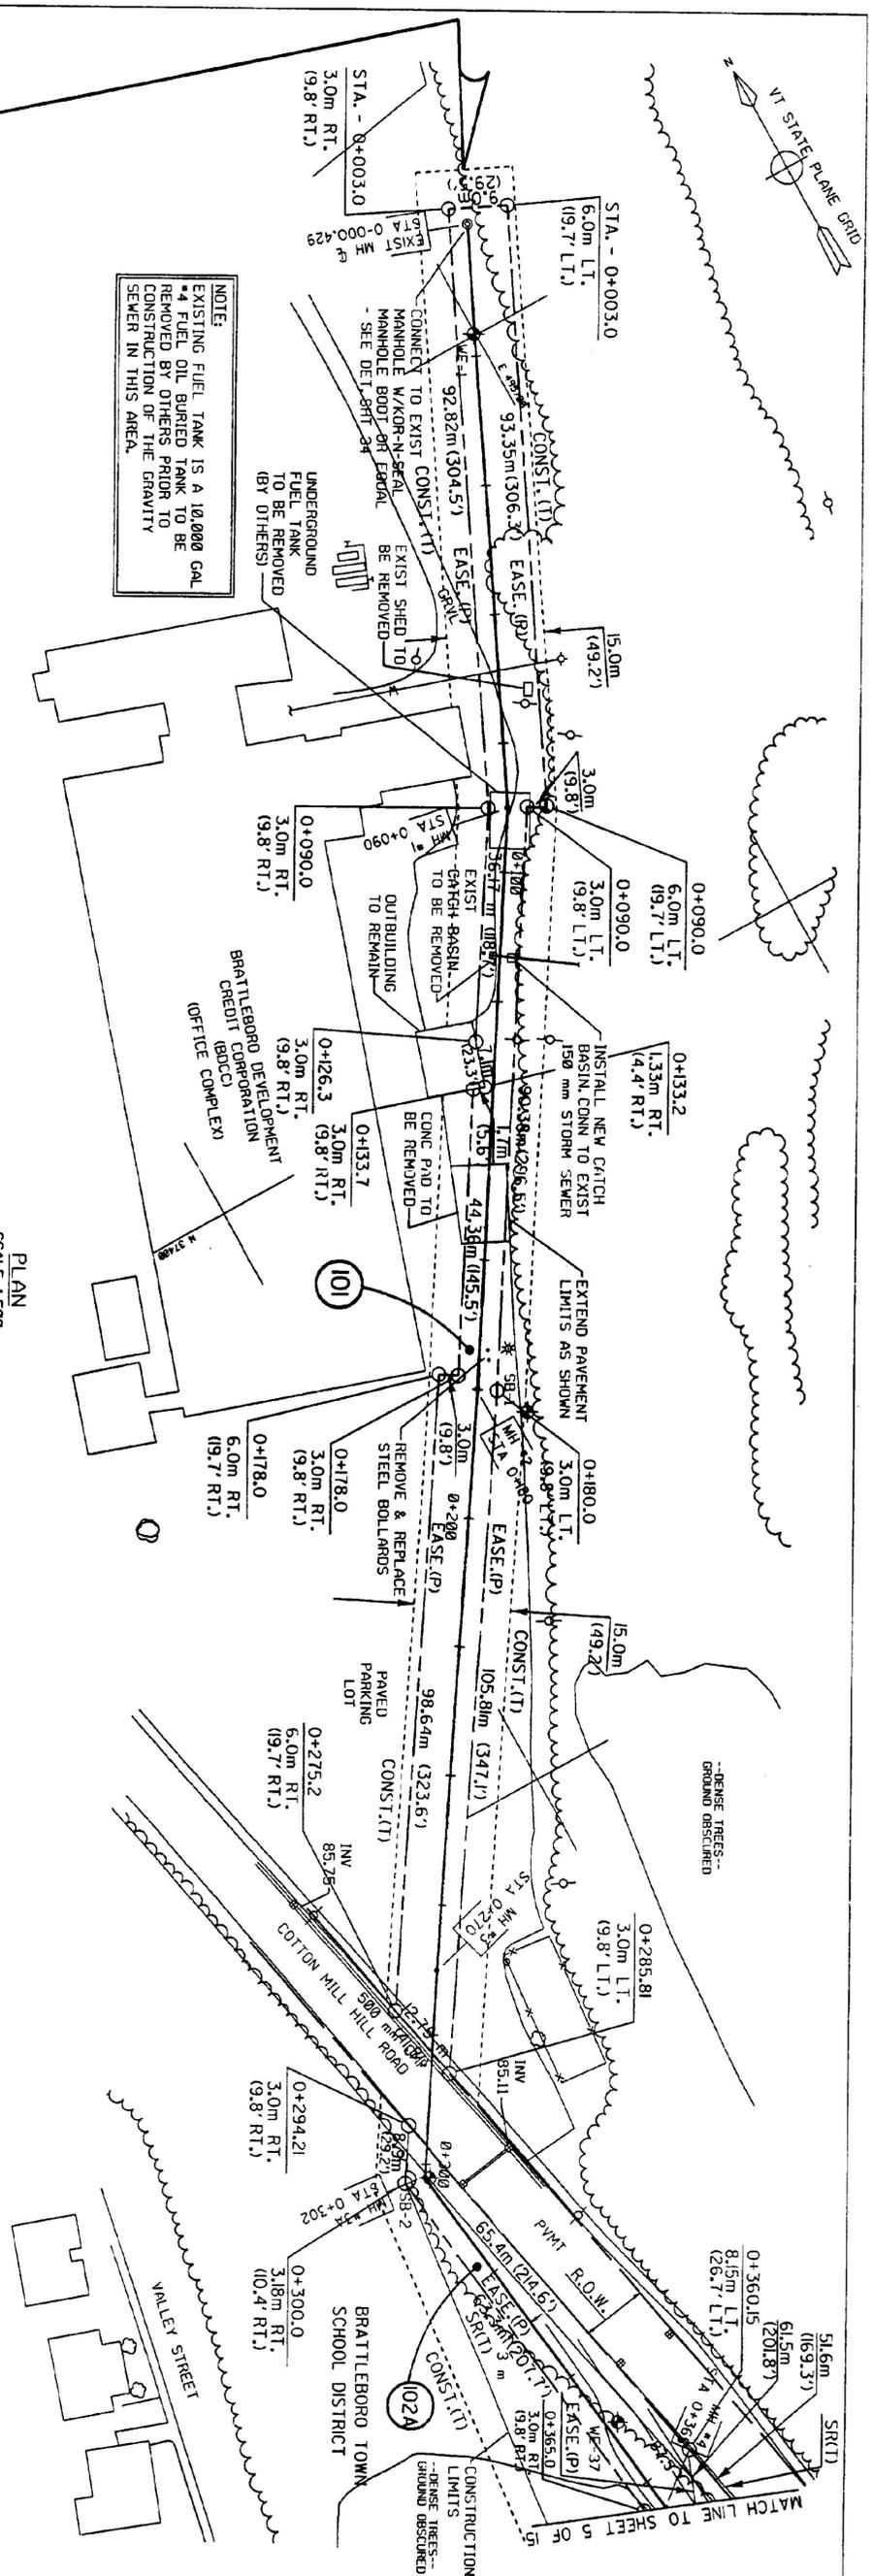

PROFILE  
SCALE: 1:500 H  
1:100 V

**FOR R.O.W. USE ONLY**

NO.		DATE		REVISIONS		<b>TIMOTHY D. SMITH &amp; ASSOCIATES, PC</b> OLD BARBOUR STATION 88-16-004 <b>WRIGHT ENGINEERING, LTD.</b> 100 MERCHANTS ROW - PO BOX 174 88-77-011		<b>ARCHITECTS</b> NORTH WASHINGTON VERMONT ROAD FAX 88-48-044 <b>CIVIL ENGINEERS</b> 600 WASHINGTON VERMONT 88-88-014 FAX 88-77-014		<b>PROJECT NO. IM 091-1 (29)</b> <b>WATER &amp; SEWER EXTENSION PROJECT</b> TOWN OF COTTON MILL TOWN OF BRATTLEBORO		DRGN BY: JAC DWN BY: DSM CHD BY: JAC DATE: 6-07-95		STATE OF VERMONT <b>AGENCY OF TRANSPORTATION</b> SOUTHEAST VERMONT WELCOME CENTER GUILDFORD VERMONT	
PROJECT TITLE: SANITARY SEWER PLAN AND PROFILE 091028 200 H.P. /D:/OP/910239/1/G239105.1															
SHEET 4 OF 15 SHEETS 44 55															