
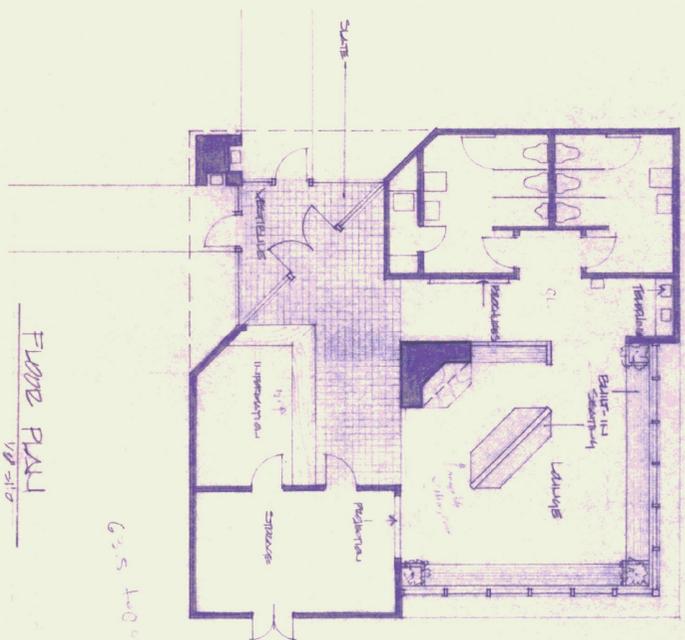
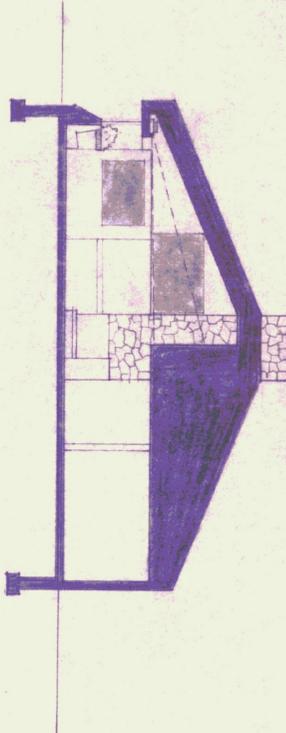



SITE PLAN

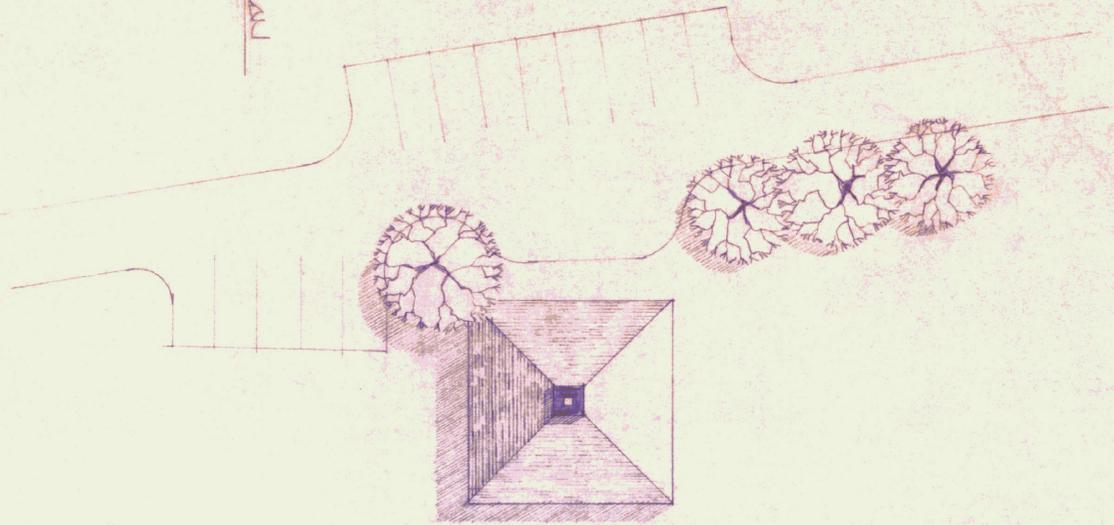


FLOOR PLAN

6'5" long x 10'0" wide

1/2" = 1'-0"

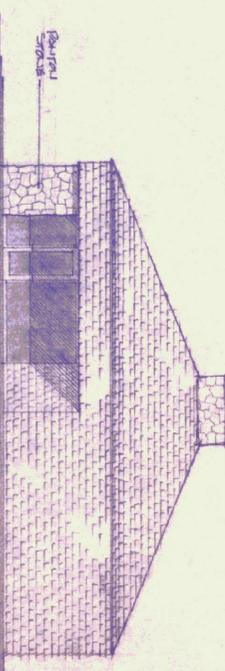

NORTHWEST

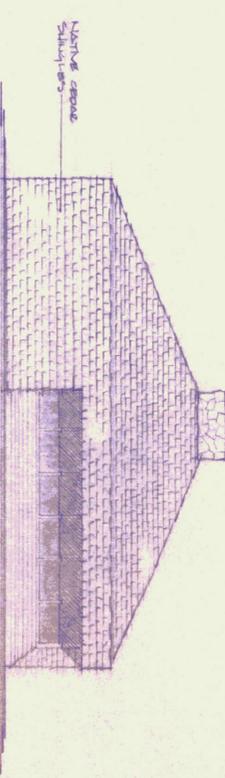

SOUTHWEST

NO.	DATE	REVISION

VERBATIM WELCOME CENTER		DRAWING NO.
VERBATIM		
WIEMANN - LAMPHERE, ARCHITECTS		513
346 SHELBURNE STREET - BURLINGTON, VERMONT		
SCALE 1/8" = 1'-0"	DATE 02 FEB 79	
DRAWN BY EAD	CHECKED BY	
PROJECT 7904		