
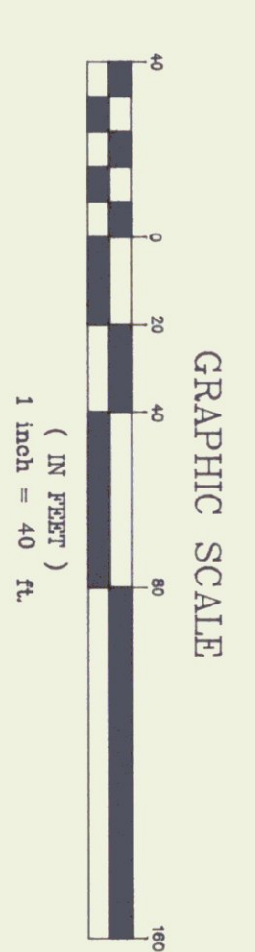
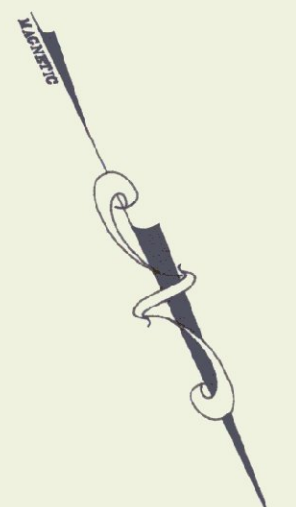


REV. NO.	DATE	DESCRIPTION	MADE BY	CHECKED BY	APPROVED BY
STATE OF VERMONT DEPARTMENT OF STATE BUILDINGS					
SITE PLAN RANDOLPH SOUTHBOUND REST AREA					
DESIGNED					
DRAWN					
CHECKED					
DATE	DEC. 1994				
PROJECT NO.	14094				
SCALE	1" = 40'				
DRAWING NO.	1 OF 1				
DESIGNED					
DRAWN					
CHECKED					
DATE	DEC. 1994				
PROJECT NO.	14094				
SCALE	1" = 40'				
DRAWING NO.	1 OF 1				
DESIGNED					
DRAWN					
CHECKED					
DATE	DEC. 1994				
PROJECT NO.	14094				
SCALE	1" = 40'				
DRAWING NO.	1 OF 1				

SUBMITTED
 ADM
 VERMONT STATE ENGINEERING, INC.
 98 EAST STATE STREET • MONTPELIER, VERMONT • 05602
 PROJECT NO. 14094
 SCALE 1" = 40'
 DRAWING NO. 1 OF 1

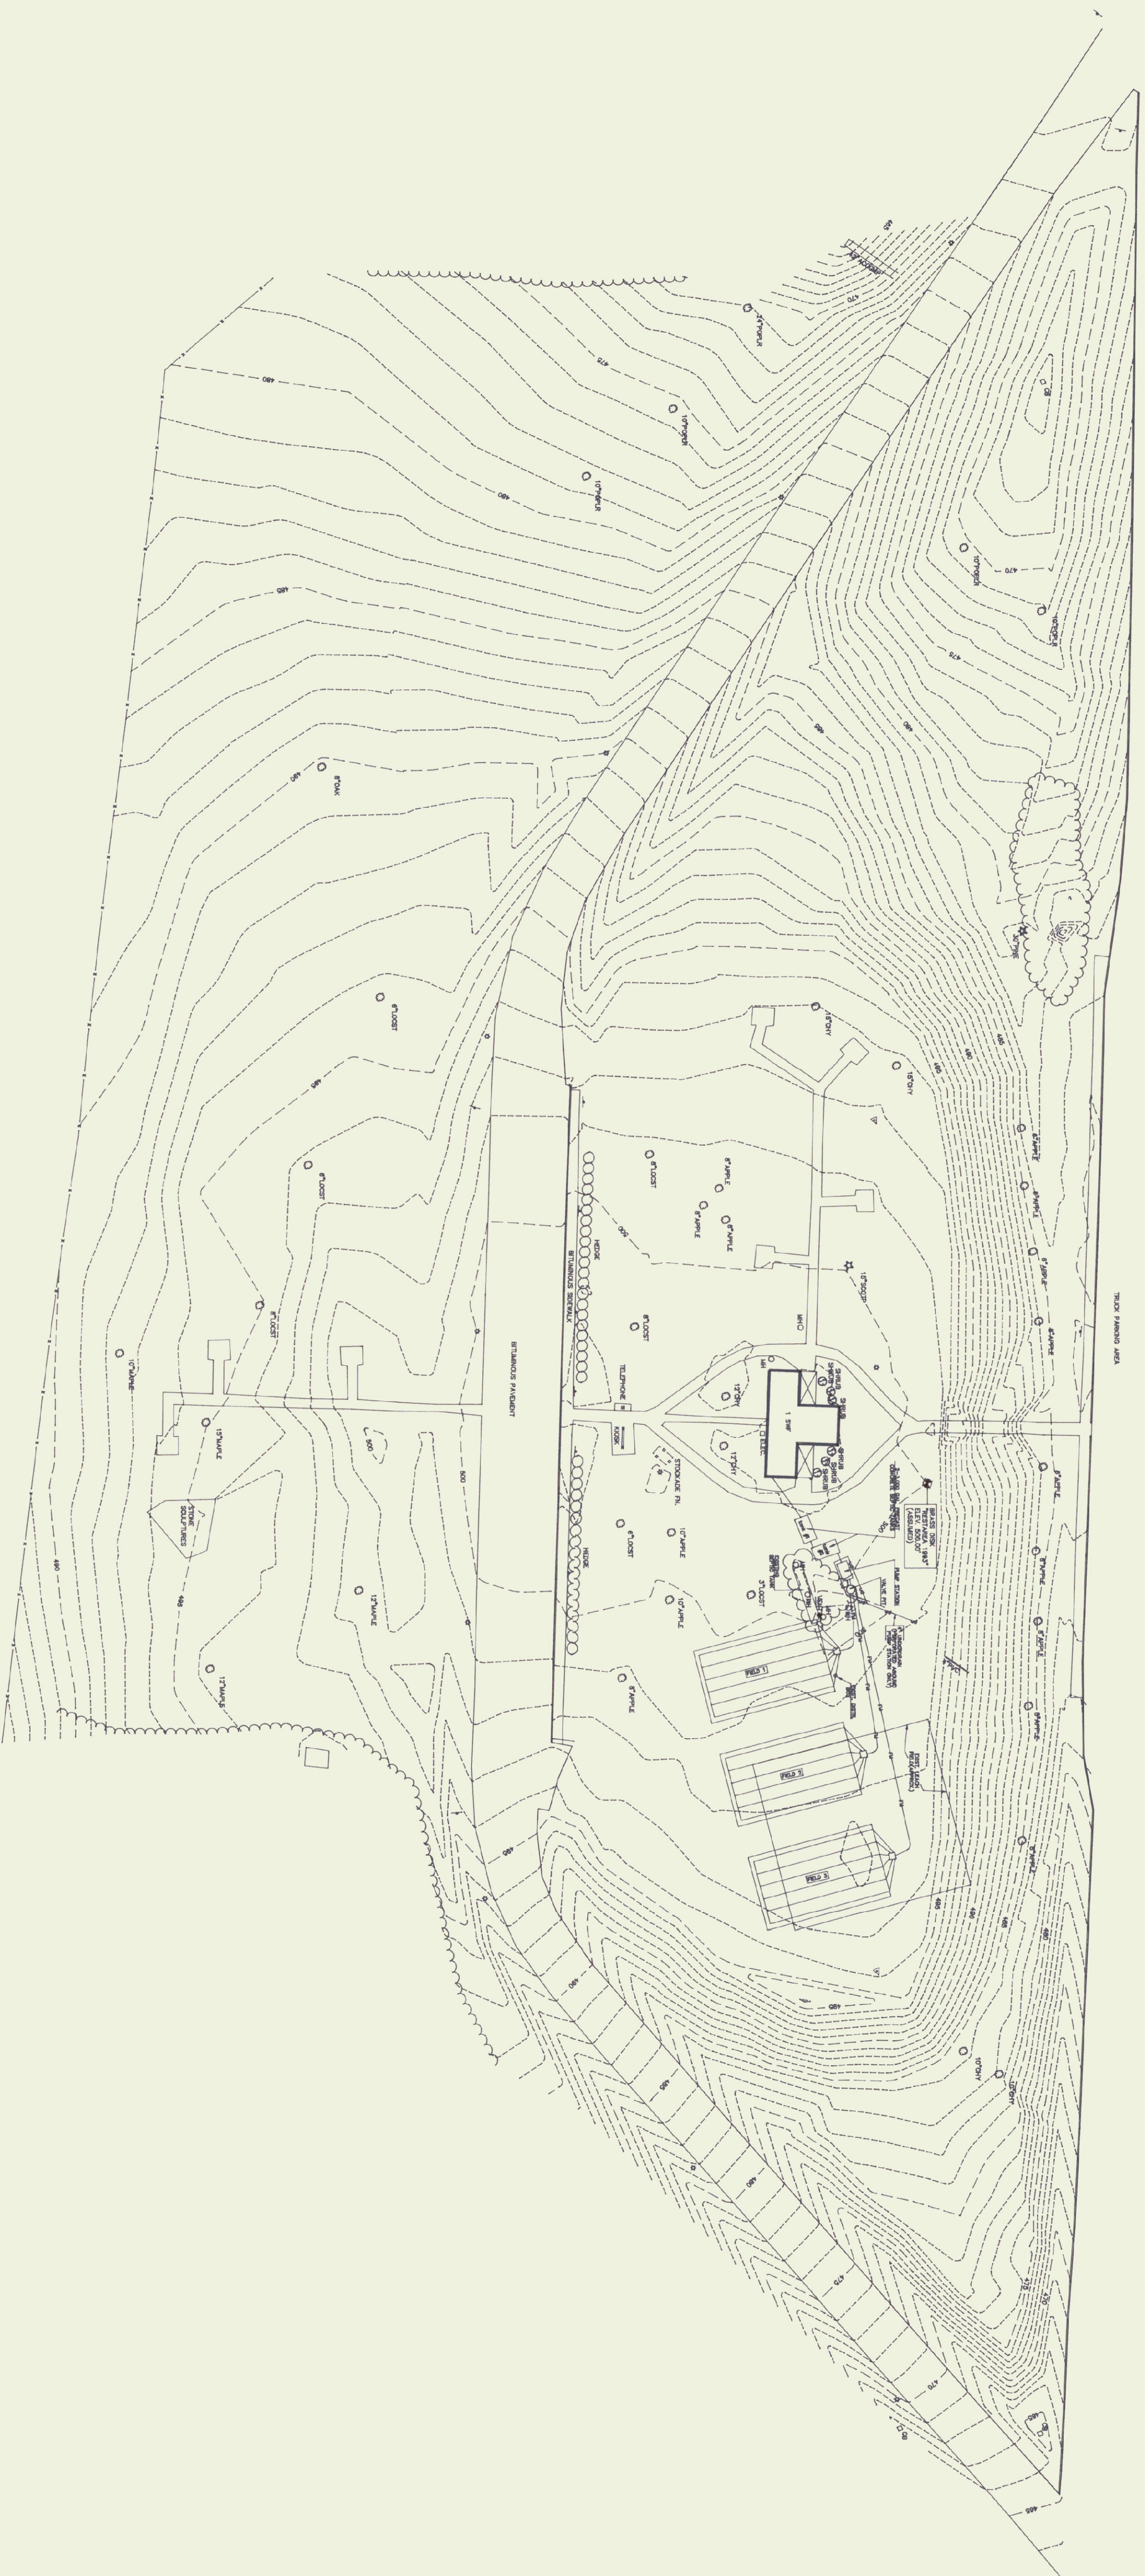

**SITE PLAN
RANDOLPH
NORTHBOUND REST AREA**

STATE OF VERMONT
DEPARTMENT OF STATE BUILDINGS

REV. NO.	DATE	DESCRIPTION	MADE BY	CHECKED BY	APPROVED BY

DESIGNED BY	ADW	SCALE	1" = 40'
DRAWN BY	Vermont Survey and Engineering, Inc. SURVEYORS and CIVIL ENGINEERS	PROJECT NO.	14094
TRACED BY	VSE	DATE	DEC. 1994
CHECKED BY		DRAWING NO.	1 OF 1