

N.B.F.
 Nimitz • Berryhill • Figiel
 ARCHITECTS P.C.
 24 1/2 Center Street, Rutland, Vermont 05701


Steven J. Banik, P.E.
 STRUCTURAL ENGINEER
 Cuttingsville, Vermont 05738

DuBois Eking Inc.
 Highway Design
 Site Engineering
 Mechanical and
 Electrical Engineers

WHITE RIVER JUNCTION
 TRAVEL and INFORMATION CENTER
 HARTFORD, VERMONT


GRADING, DRAINAGE
 and **EROSION CONTROL**
 PLAN A

Prof. No. R12888
 Drawn By: KJK
 Checked By: [Signature]
 Project: [Signature]
 Date: NOV/1995

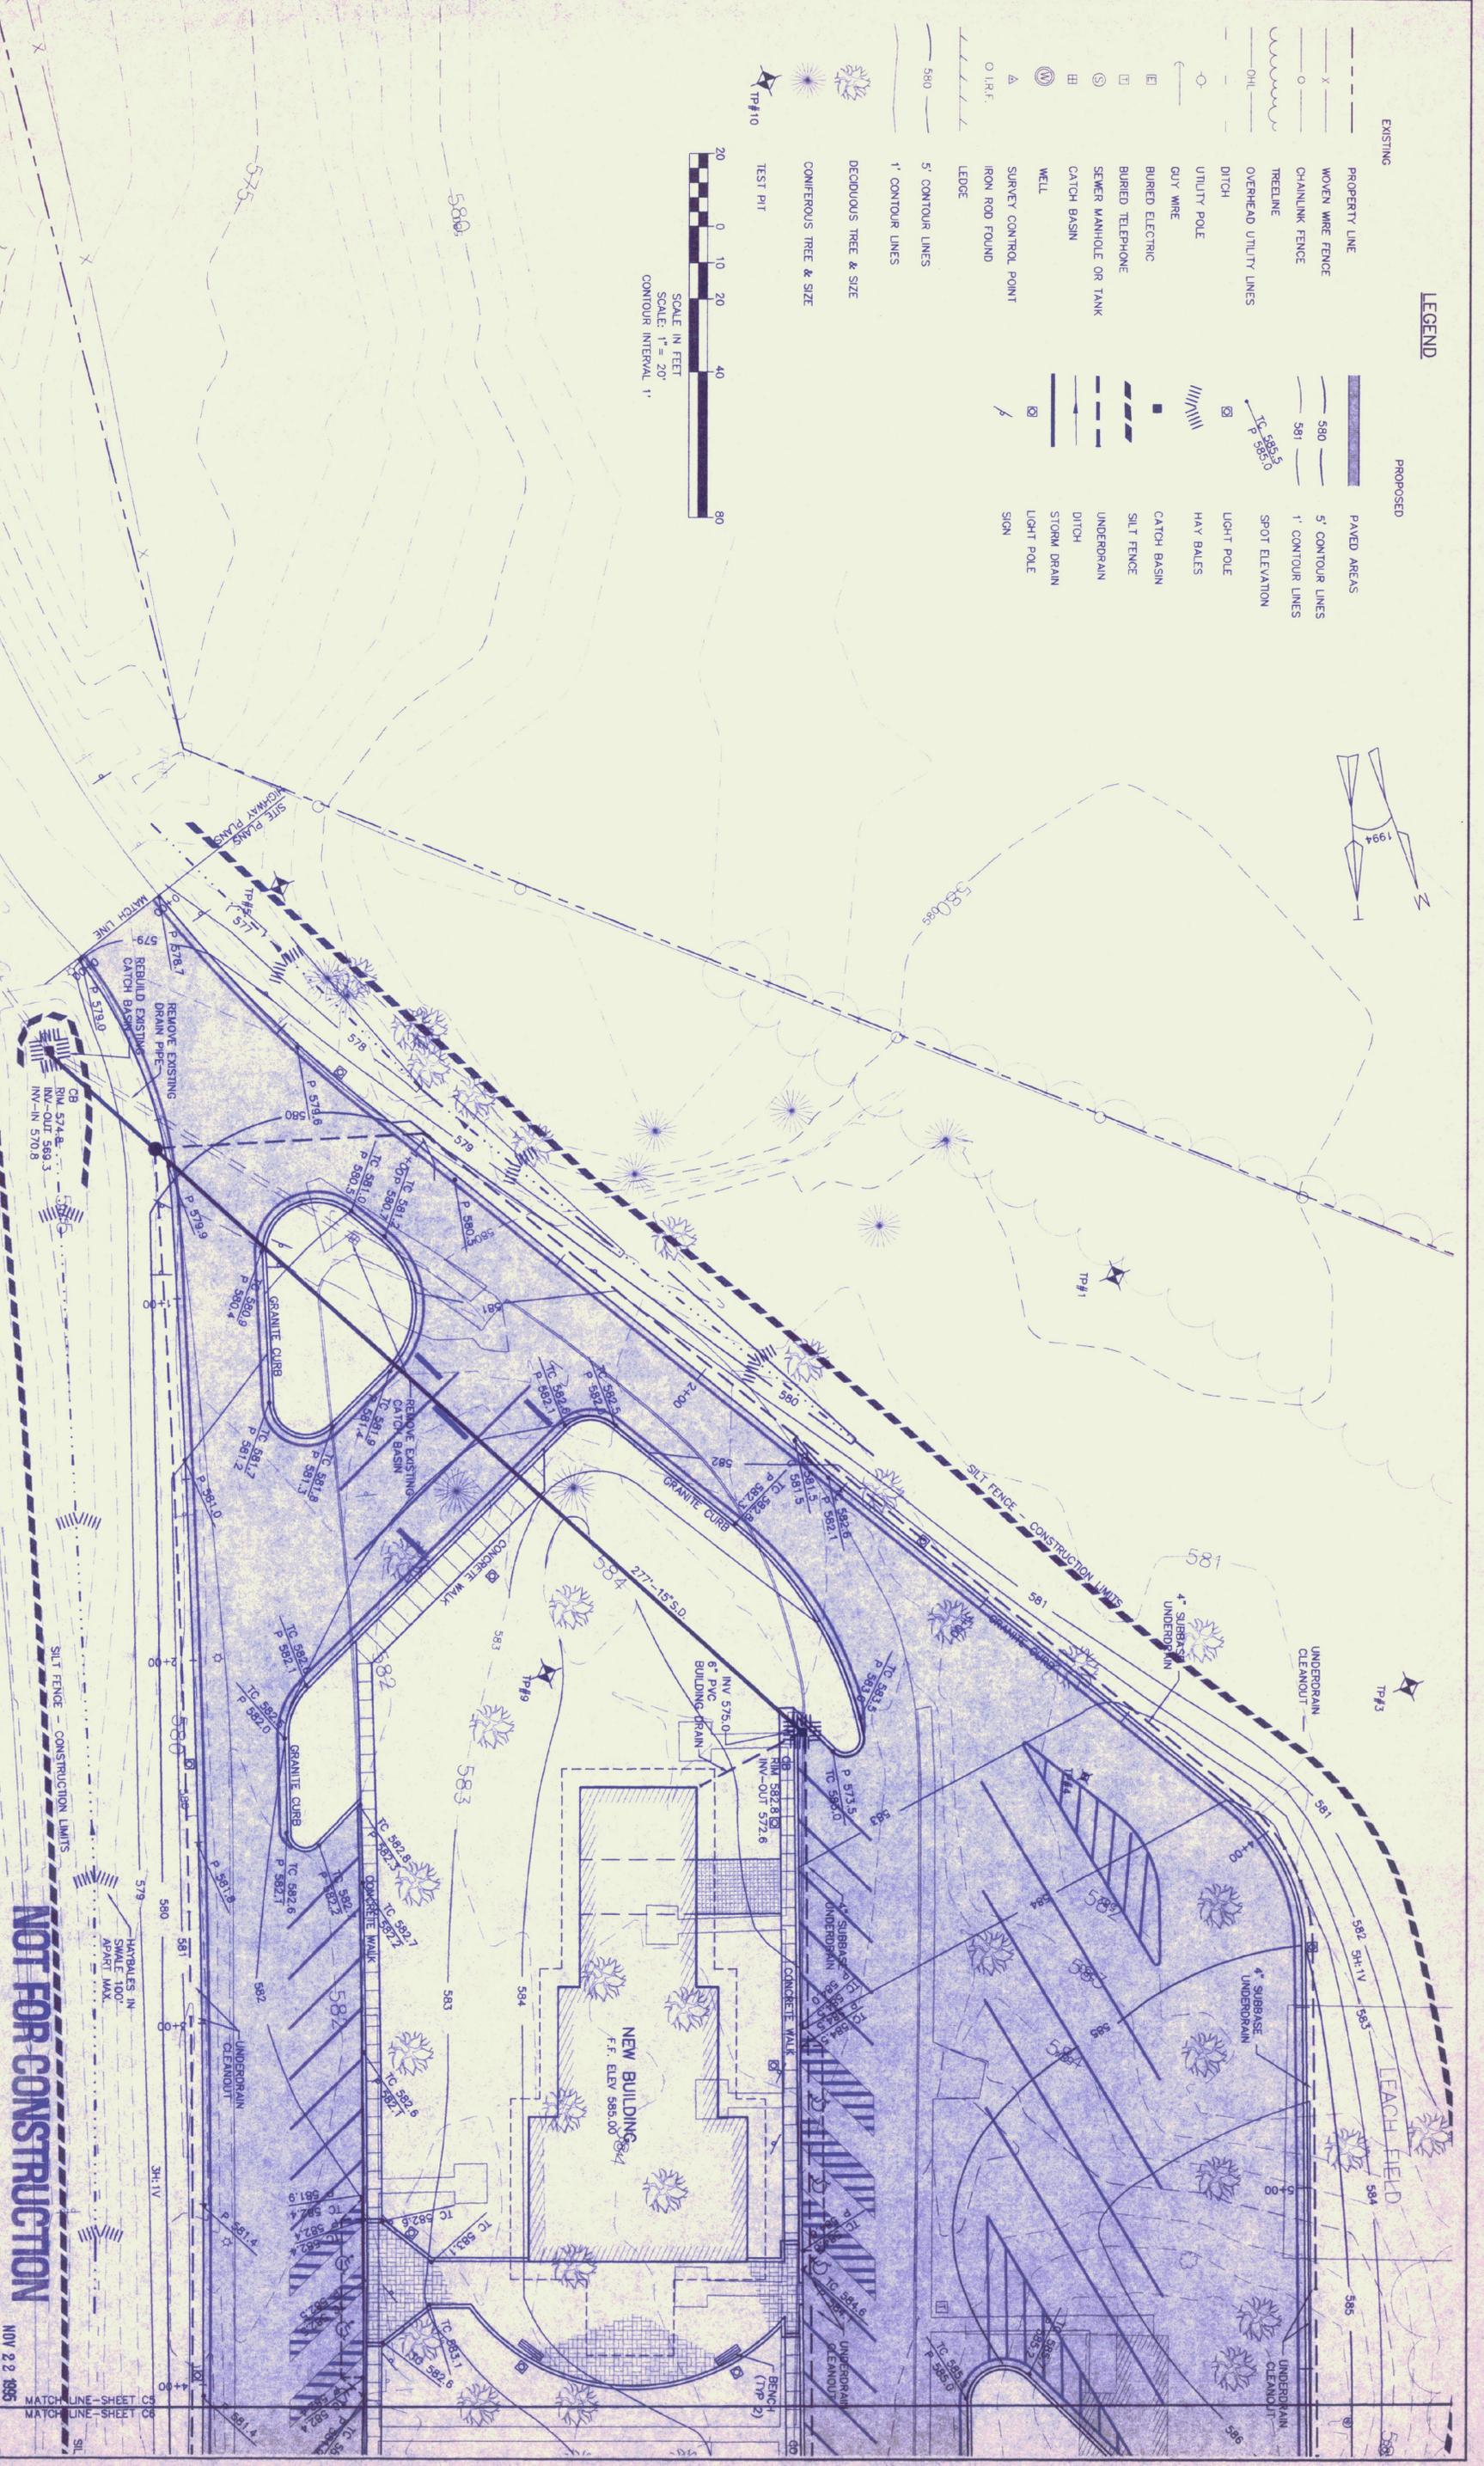

LEGEND

- | | | | |
|--|---------------------------------|--|----------------------|
| | EXISTING PROPERTY LINE | | PROPOSED PAVED AREAS |
| | EXISTING WOMEN WIRE FENCE | | 5' CONTOUR LINES |
| | EXISTING CHAINLINK FENCE | | 1' CONTOUR LINES |
| | EXISTING TREELINE | | SPOT ELEVATION |
| | EXISTING OVERHEAD UTILITY LINES | | LIGHT POLE |
| | EXISTING DITCH | | HAY BALES |
| | UTILITY POLE | | CATCH BASIN |
| | GUY WIRE | | SILT FENCE |
| | BURIED ELECTRIC | | UNDERDRAIN |
| | BURIED TELEPHONE | | DITCH |
| | SEWER MANHOLE OR TANK | | STORM DRAIN |
| | CATCH BASIN | | LIGHT POLE SIGN |
| | WELL | | |
| | SURVEY CONTROL POINT | | |
| | IRON ROD FOUND | | |
| | LEDGE | | |
| | 5' CONTOUR LINES | | |
| | 1' CONTOUR LINES | | |
| | DECIDUOUS TREE & SIZE | | |
| | CONIFEROUS TREE & SIZE | | |
| | TEST PIT | | |

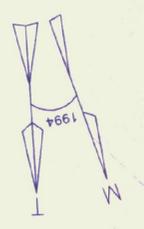

NOT FOR CONSTRUCTION

NOV 22 1995

C5