

**N.B.F.**  
 Nimitz, Berryhill & Figiel  
 ARCHITECTS P.C.  
 24 1/2 Center Street, Rutland, Vermont 05701


**Steven J. Banik, P.E.**  
 STRUCTURAL ENGINEER  
 Cuttingsville, Vermont 05738

**Dubois & King**  
 engineering planning management development

SOUTHBOUND  
**WHITE RIVER JUNCTION**  
 TRAVEL and INFORMATION CENTER  
 HARTFORD, VERMONT

SOUTHBOUND  
**SITE PLAN**

Proj. No. R12668  
 Dwg. No. RUT  
 Drawn By: RUT  
 Checked By:  
 Proj. Eng.  
 Revised  
 DATE: OCT. 1995  
 PRELIMINARY  
 ISSUED FOR  
 DRAWING NUMBER

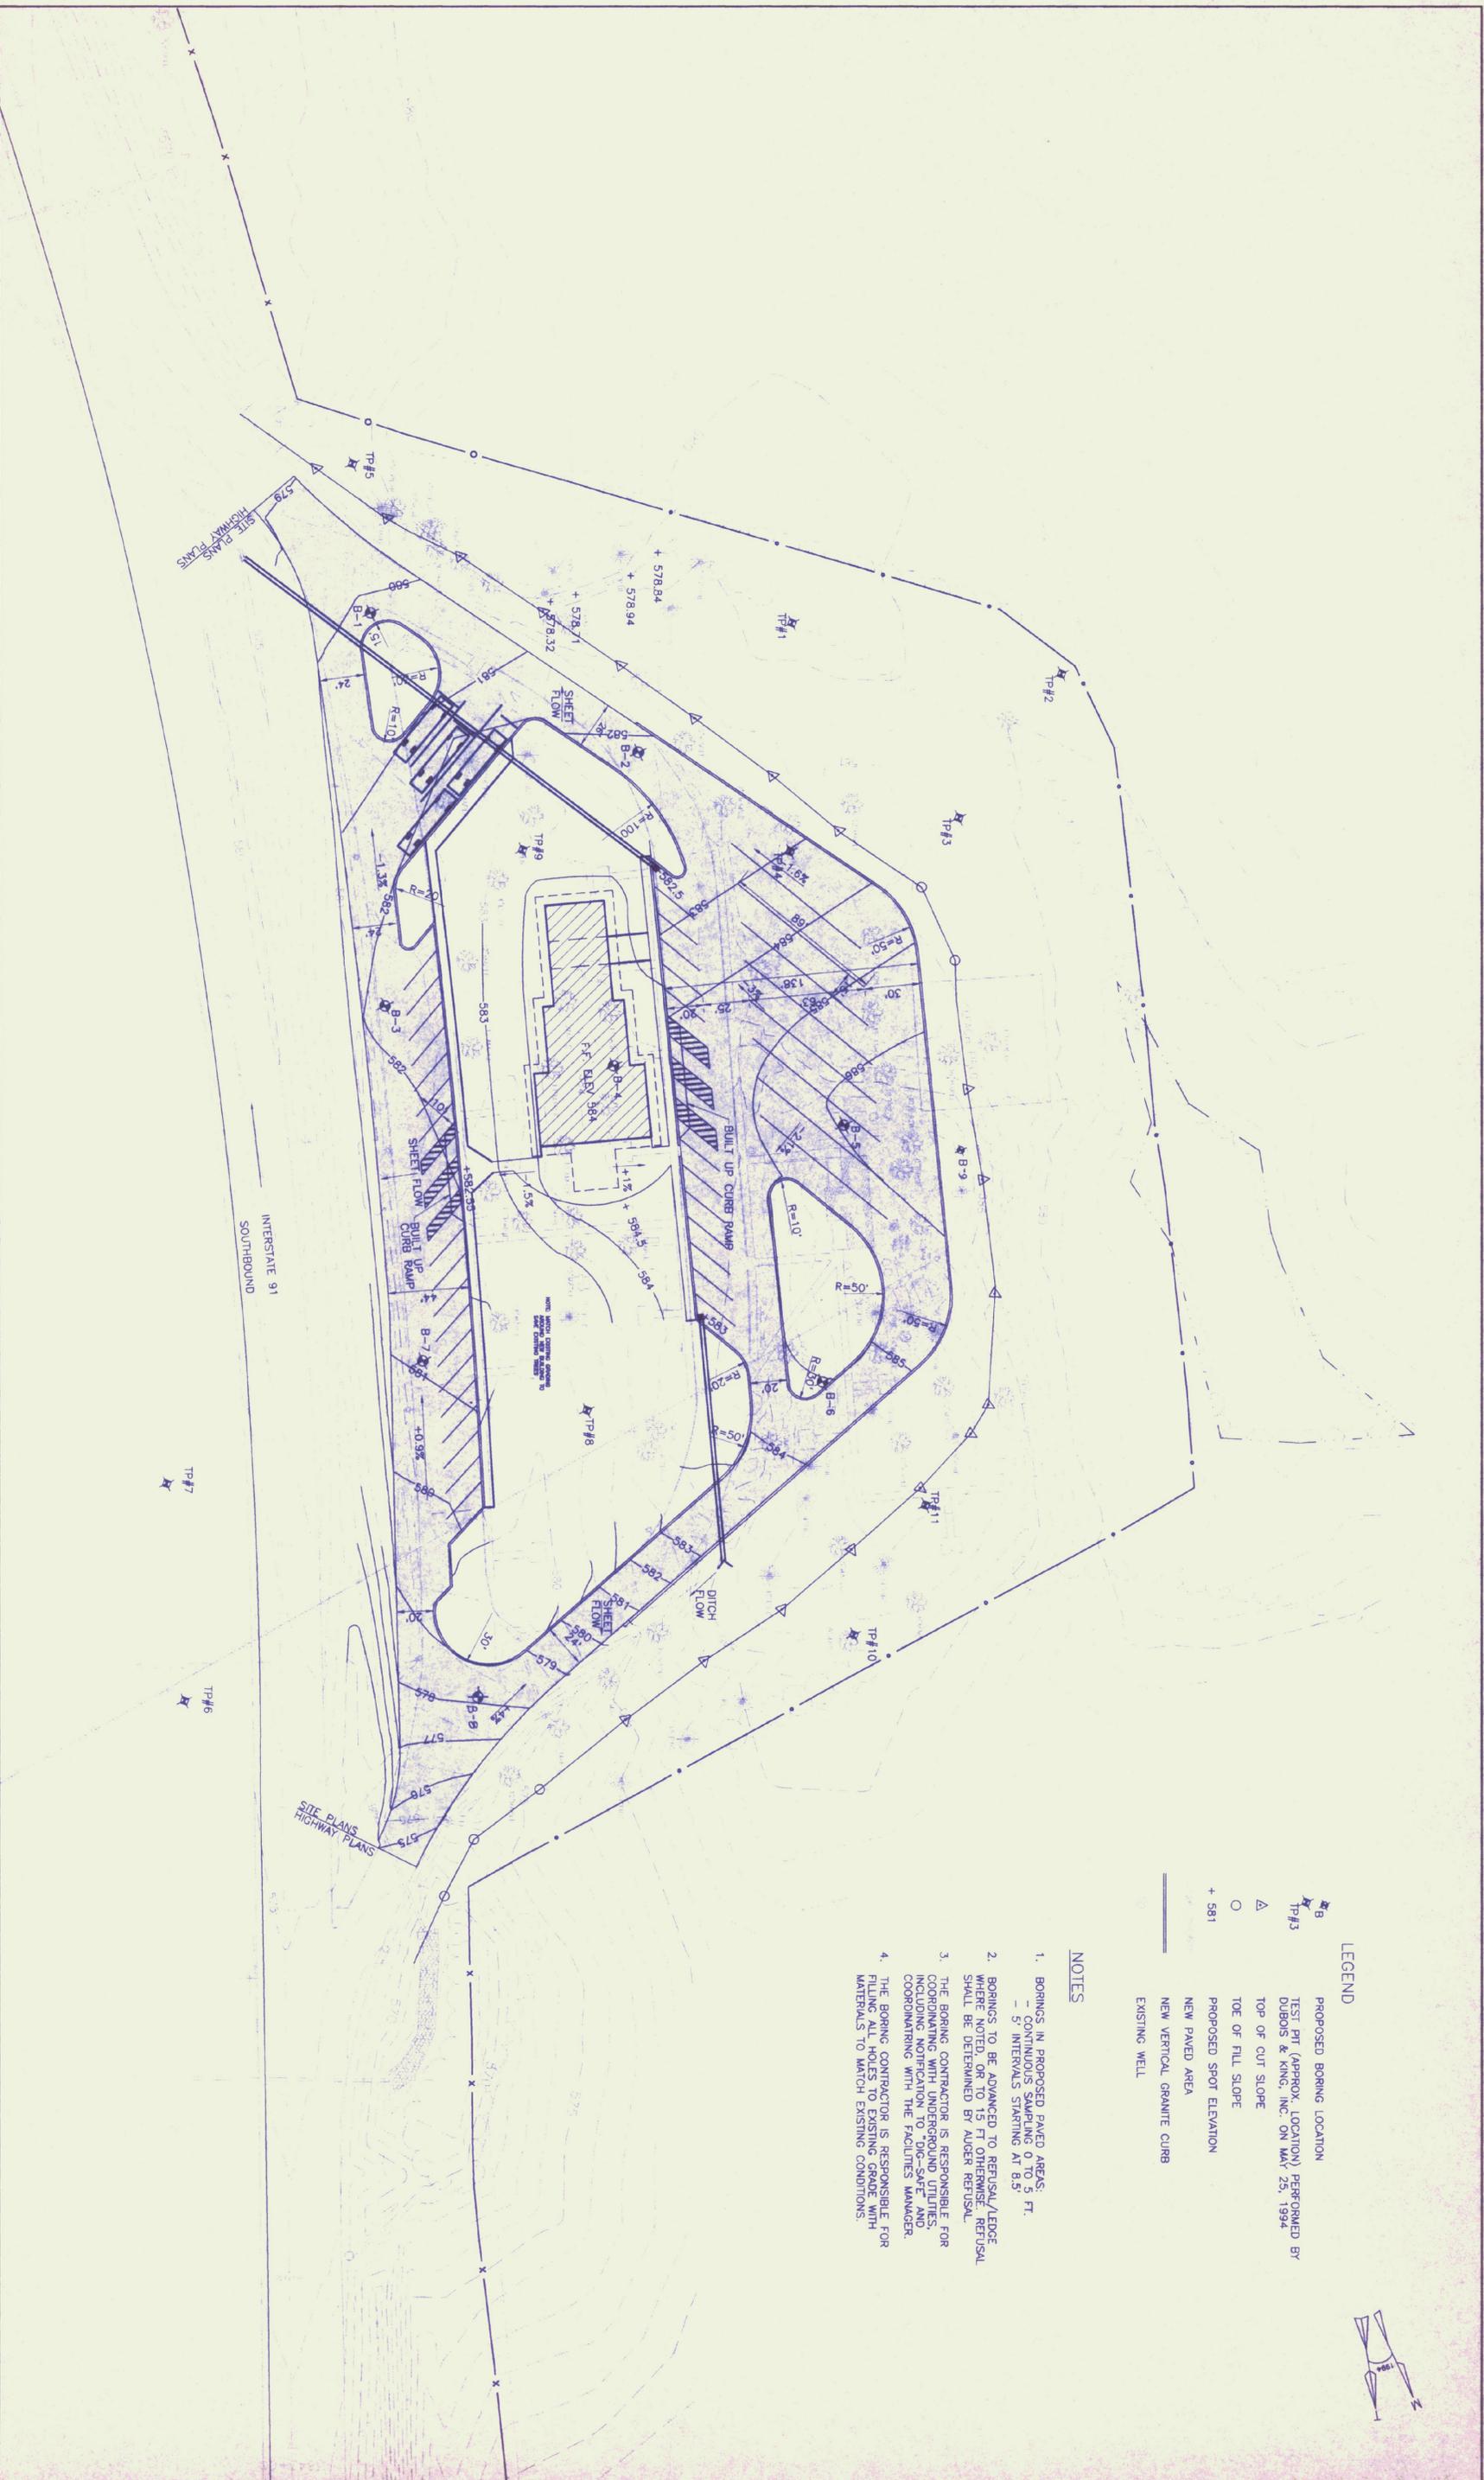

- LEGEND**
- ▲ B PROPOSED BORING LOCATION
  - TP#3 TEST PIT (APPROX. LOCATION) PERFORMED BY DUBOIS & KING, INC. ON MAY 25, 1994
  - △ TOP OF CUT SLOPE
  - TOE OF FILL SLOPE
  - + 581 PROPOSED SPOT ELEVATION
  - NEW PAVED AREA
  - NEW VERTICAL GRANITE CURB
  - EXISTING WELL

- NOTES**
1. BORINGS IN PROPOSED PAVED AREAS:
    - CONTINUOUS SAMPLING 0 TO 5 FT.
    - 5' INTERVALS STARTING AT 8.5'
  2. BORINGS TO BE ADVANCED TO REFUSAL/EDGE WHERE NOTED OR TO OTHERWISE REFUSAL SHALL BE DETERMINED BY AUBER REFUSAL.
  3. THE BORING CONTRACTOR IS RESPONSIBLE FOR COORDINATING WITH UNDERGROUND UTILITIES, INCLUDING NOTIFICATION TO "DIG-SAFE" AND COORDINATING WITH THE FACILITIES MANAGER.
  4. THE BORING CONTRACTOR IS RESPONSIBLE FOR FILLING ALL HOLES TO EXISTING GRADE WITH MATERIALS TO MATCH EXISTING CONDITIONS.

