


NOTE: COORDINATE SIZE OF HOUSEKEEPING PADS REQUIRED W/MECHANICAL CONTRACTOR FOR EQUIPMENT PROVIDED.
 NOTE: ALL HOUSEKEEPING PADS SHALL EXTEND 4" BEYOND DIMENSIONS OF EQUIPMENT AND SHALL BE 4" HIGH.

1 FIRST FLOOR FRAMING PLAN

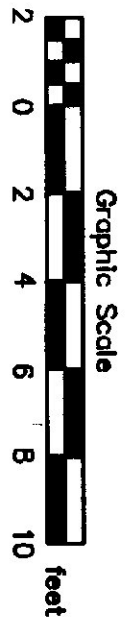

NOTE: REFER TO ARCH. DRAWINGS FOR SLOPED TOP SLABS TO FLOOR DRAINS & FLOOR FINISHES.

**INTERSTATE 89 SOUTHBOUND
 WILLISTON INFORMATION CENTER
 FIRST FLOOR FRAMING PLAN**



CHAMPLAIN CONSULTING ENGINEERS
 85 PRIM ROAD, P.O. BOX 453
 COLCHESTER, VERMONT 05446
 (802) 863-8060
 (802) 864-1878 FAX

© COPYRIGHT © 2001
 CHAMPLAIN CONSULTING ENGINEERS
 ALL RIGHTS RESERVED

REVISIONS	BY

S4sb

PROJECT # IM-BLDG(4) VERMONT

DRAWN: CCE
 CHECKED: QJB
 SCALE: 1/4" = 1'-0"
 DATE: 01/16/01
 JOB NO.: 93114
 SHEET: 8 OF 8