

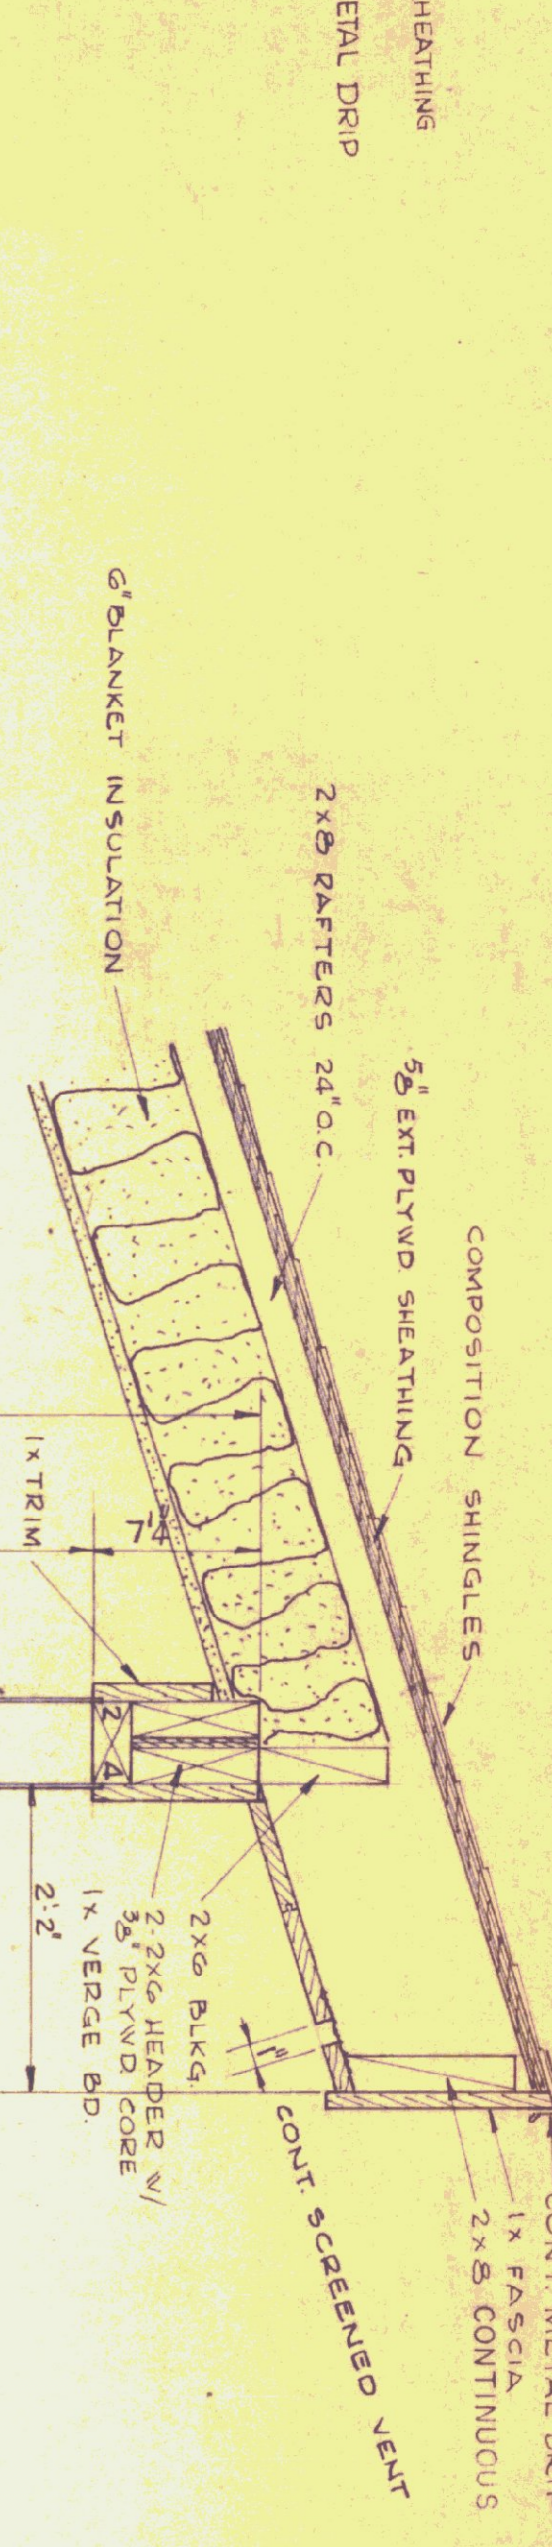
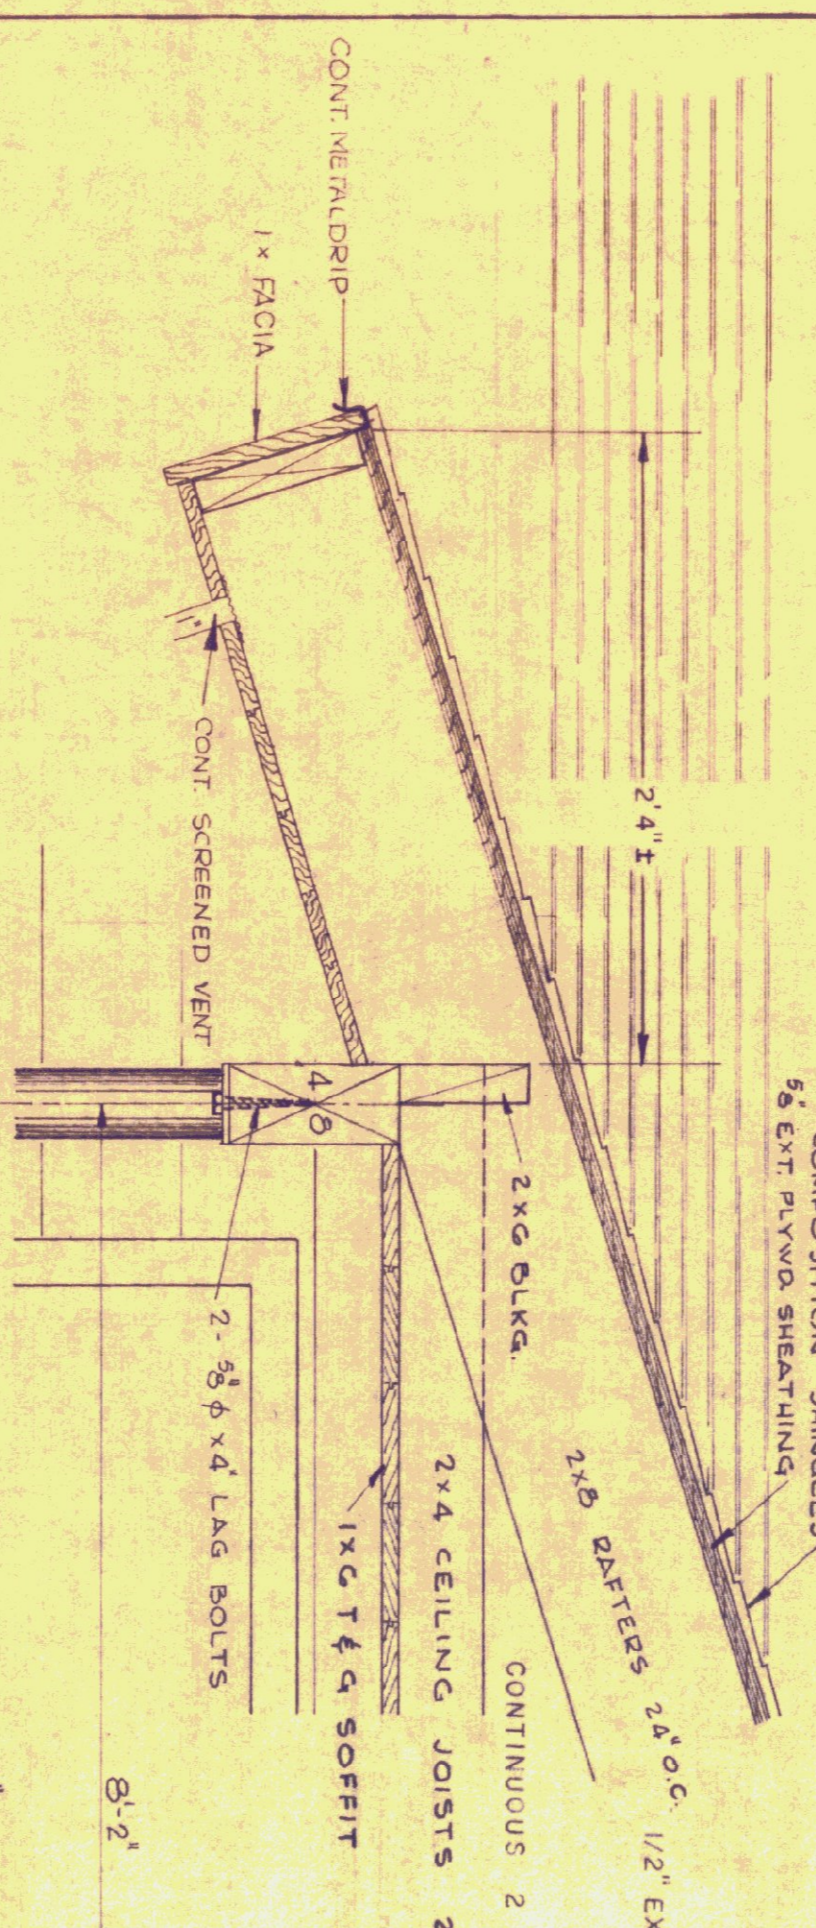
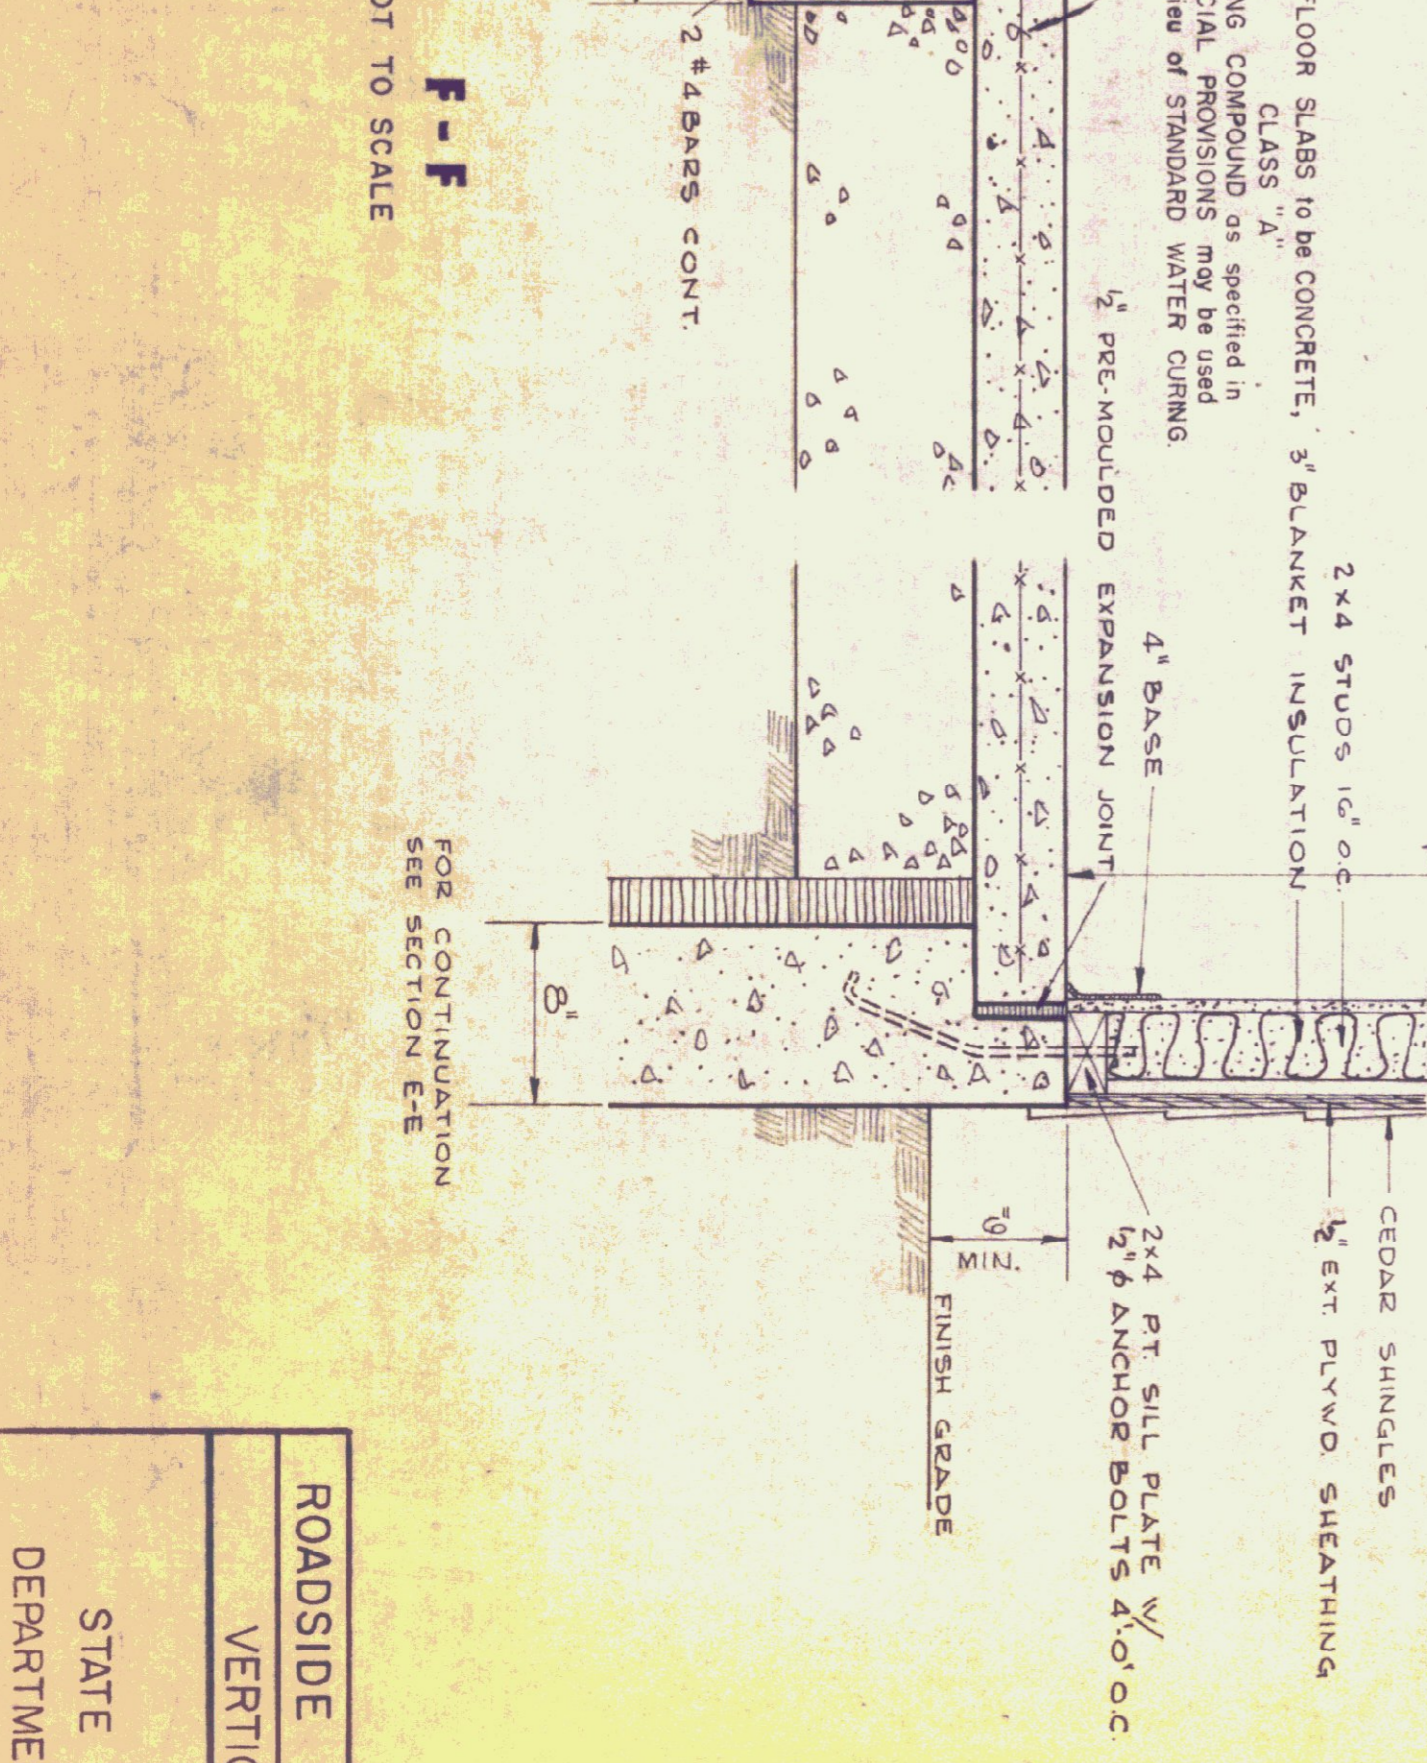
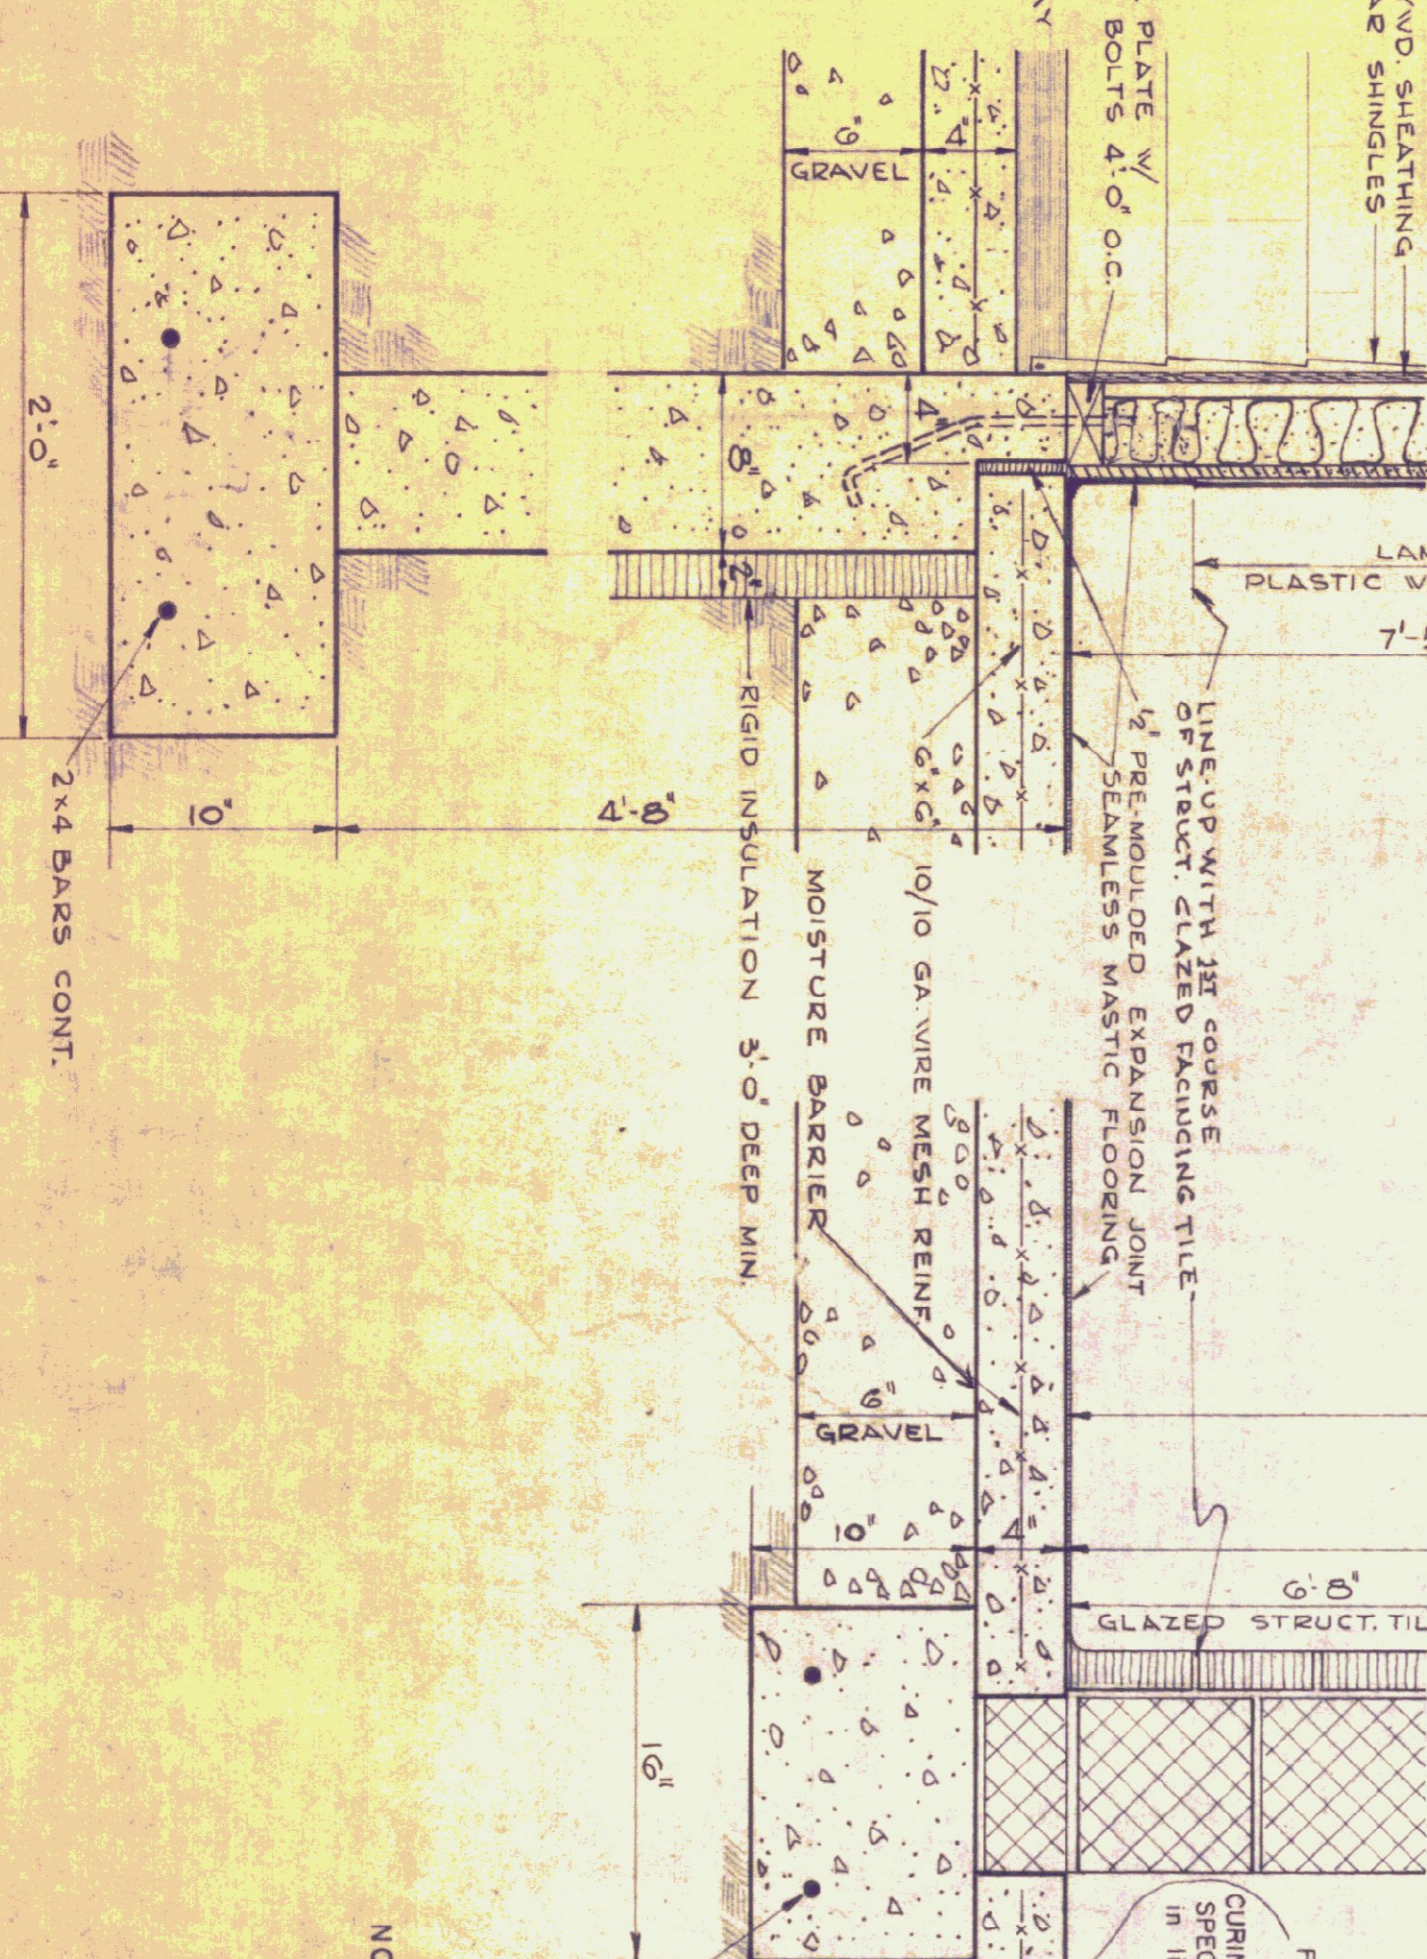
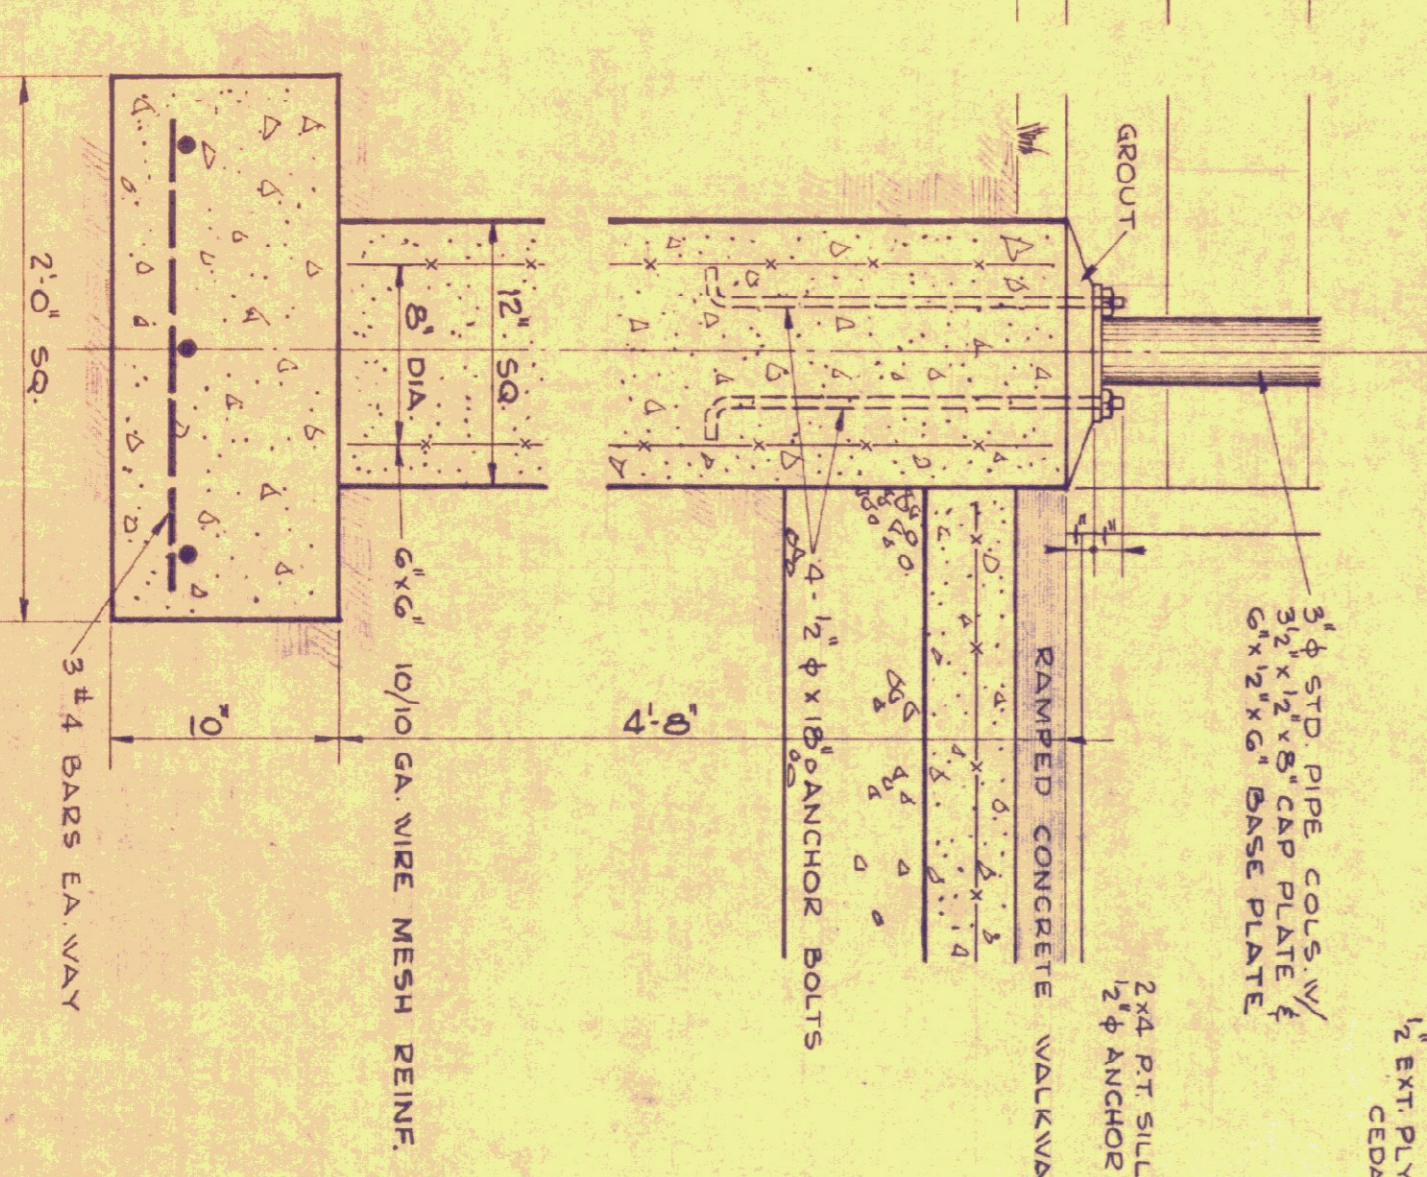


FRONT ELEVATION

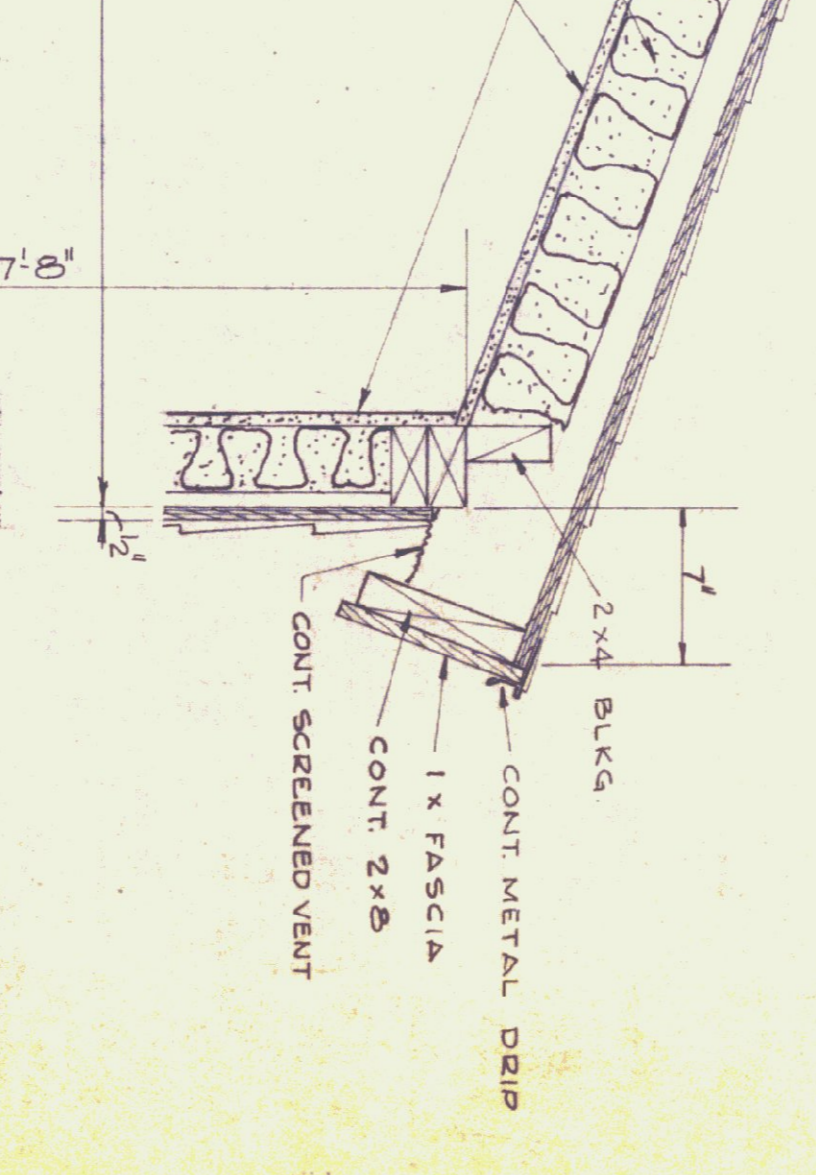

G

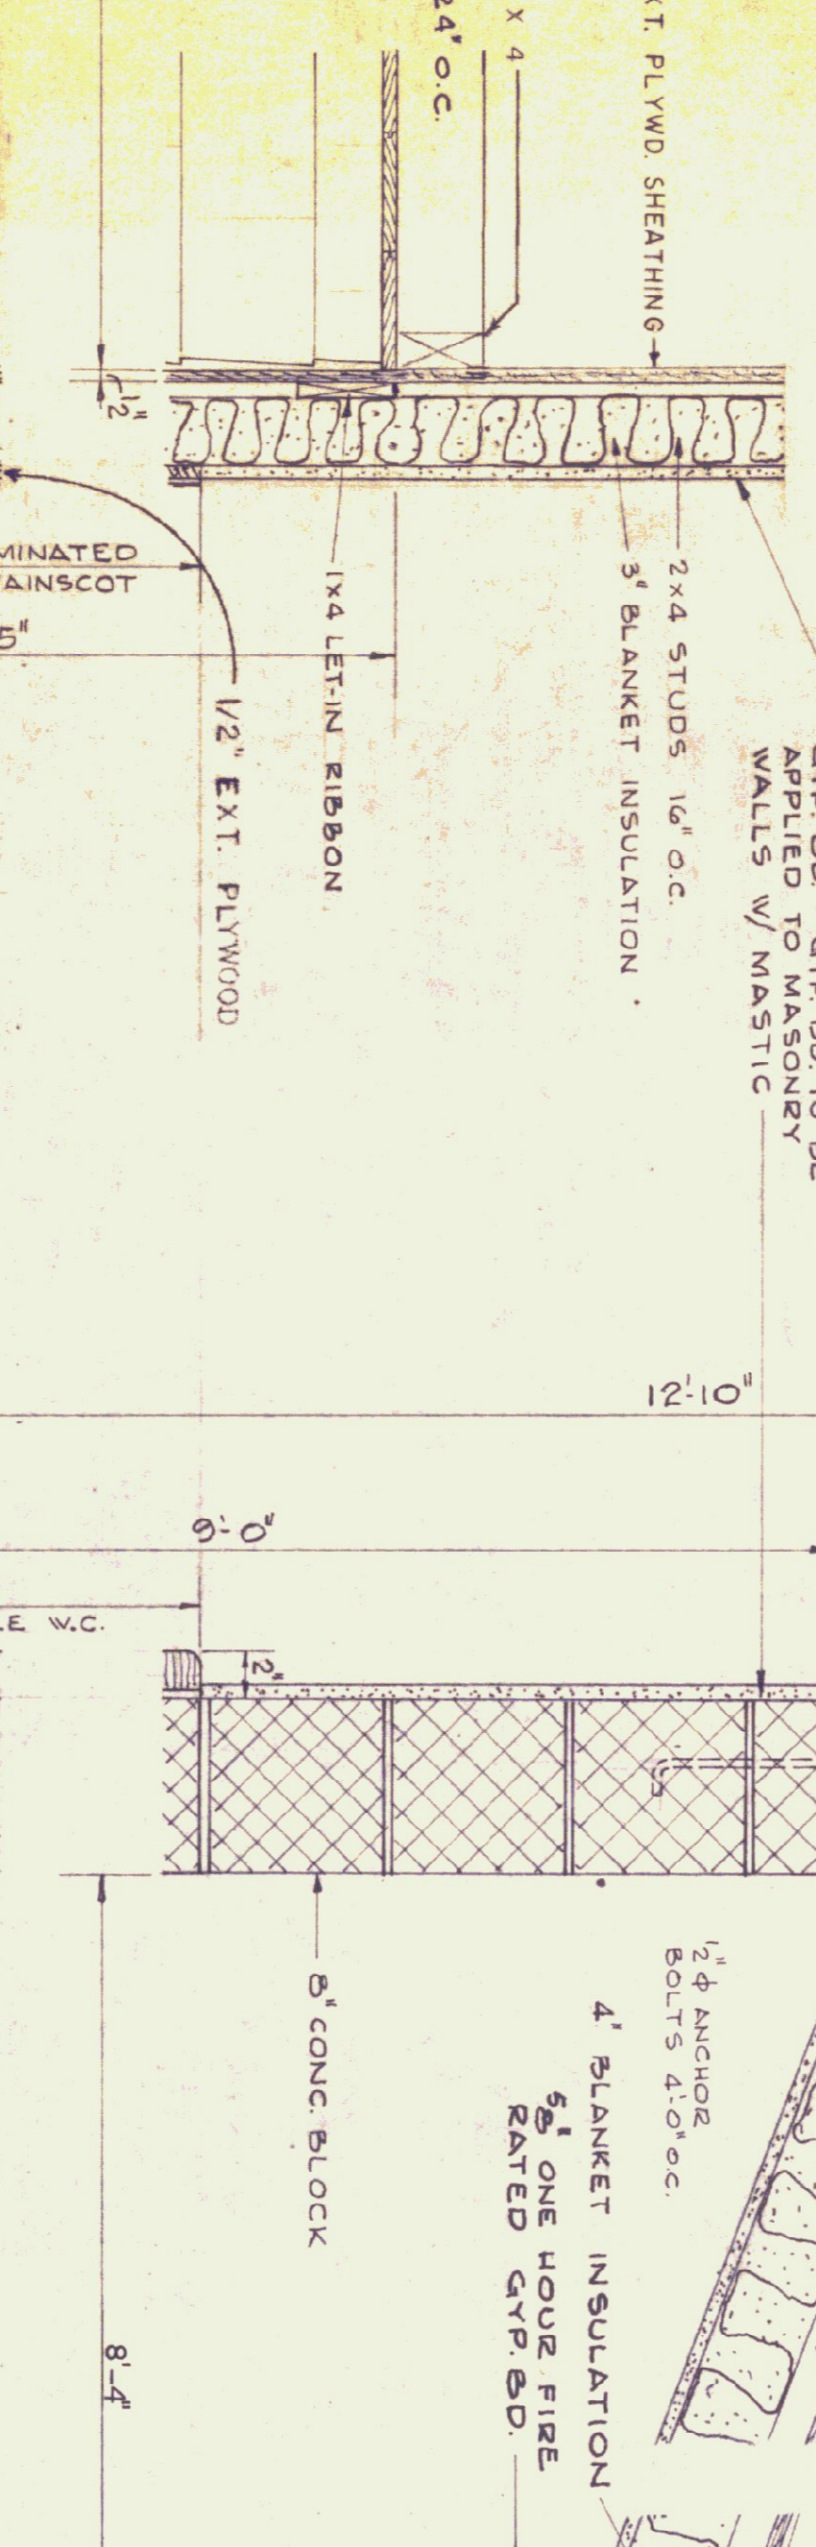

F-F NOT TO SCALE FOR CONTINUATION SEE SECTION E-E

ROADSIDE REST FACILITIES	
VERTICAL SECTIONS	
STATE OF VERMONT DEPARTMENT OF HIGHWAYS	
PROJECT	N ^o
SCALE: 1/2"=1'-0"	SHEET
	OF
6	