


DECEL LANE STATION 0+00 - 5+50

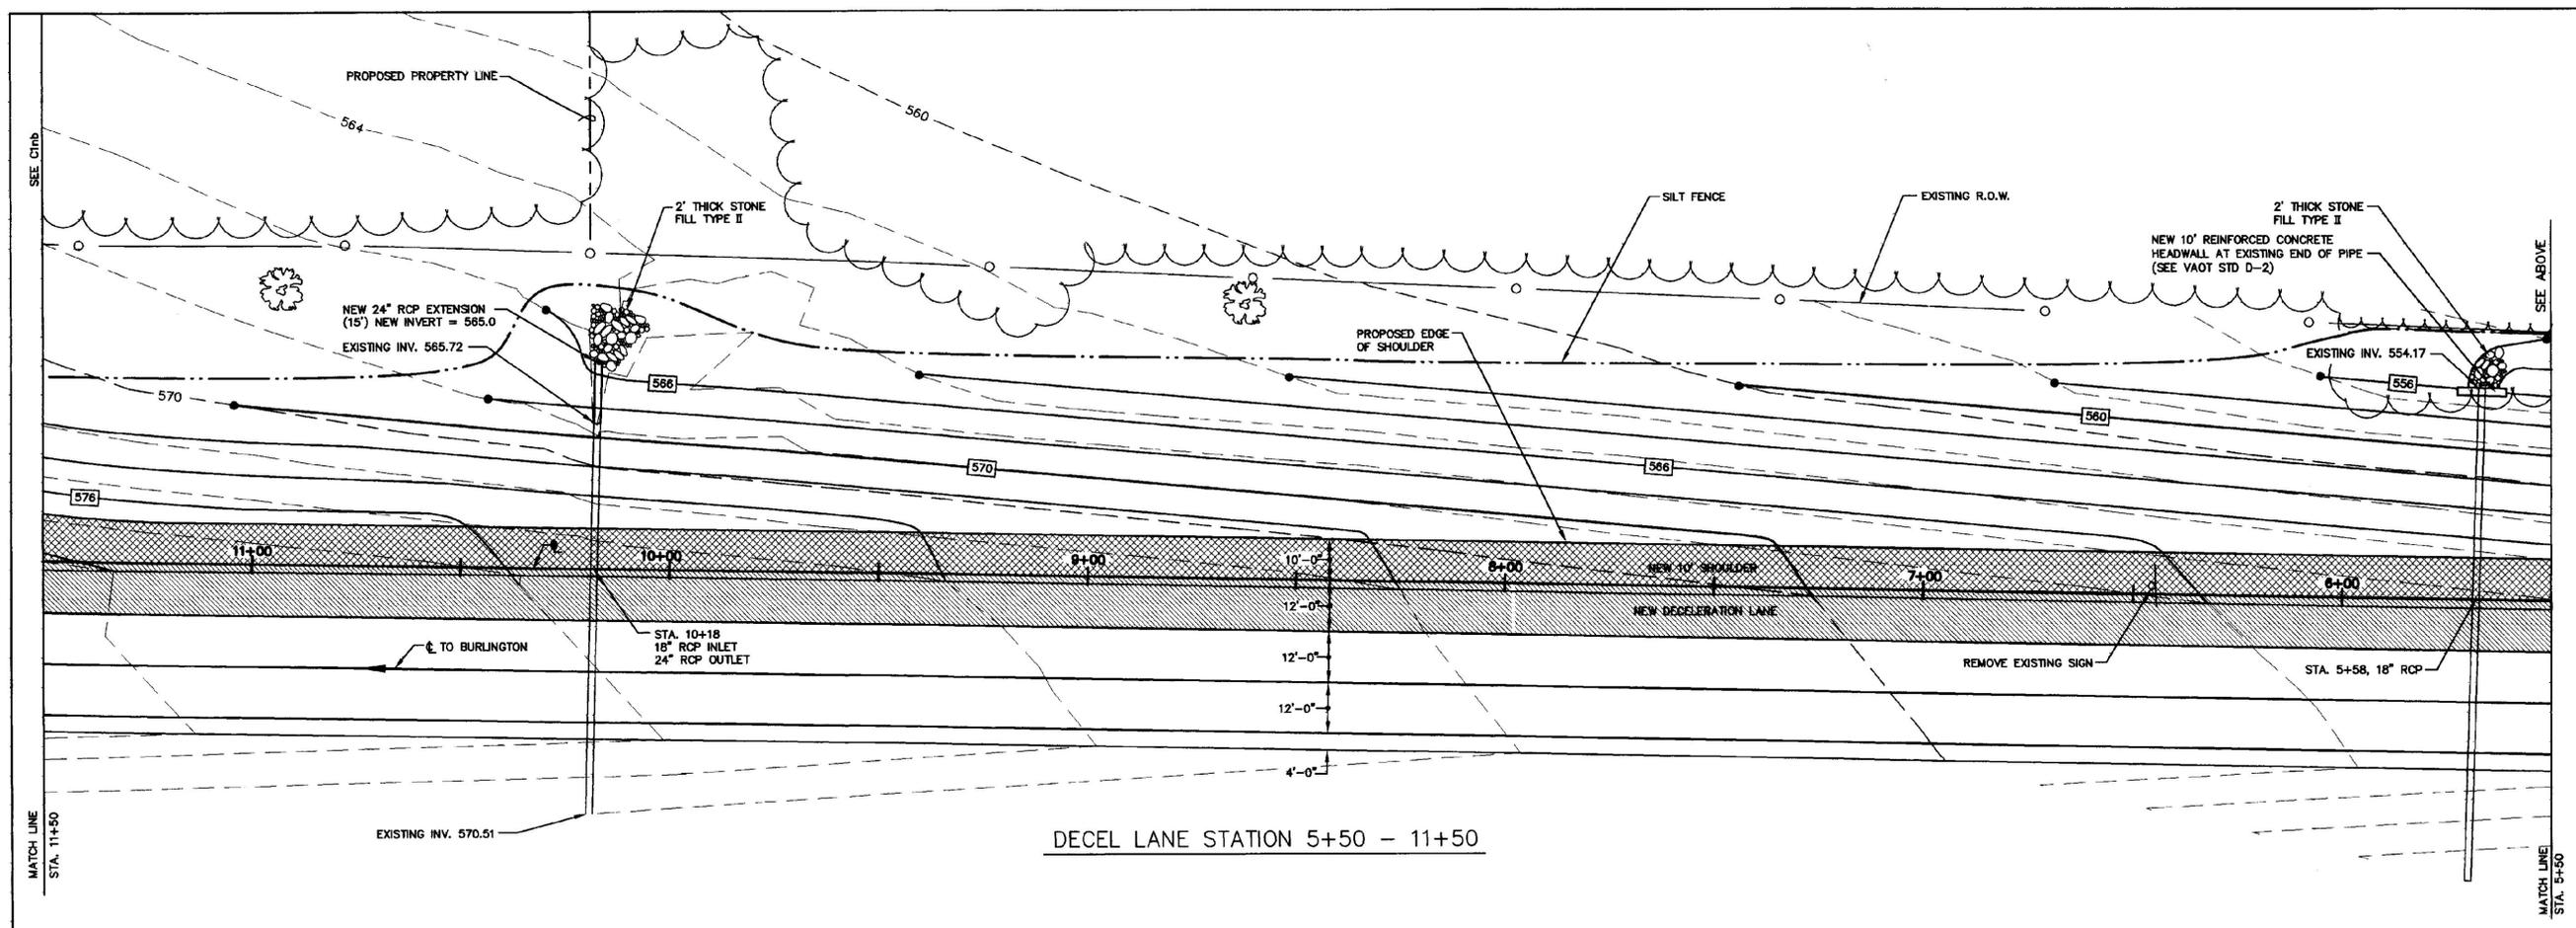


DECEL LANE STATION 5+50 - 11+50

PARTIAL SITE PLANS

SCALE 1" = 20'


Graphic Scale

 

REVISIONS	BY

COPYRIGHT © 2001  
CHAMPLAIN CONSULTING ENGINEERS  
ALL RIGHTS RESERVED

**CHAMPLAIN CONSULTING ENGINEERS**  
85 PRIM ROAD, P.O. BOX 453  
COLCHESTER, VERMONT 05446  
(802) 863-8060  
(802) 864-1878 FAX

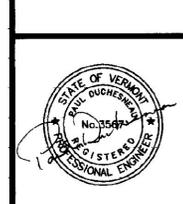

**INTERSTATE 89 NORTHBOUND**  
**WILLISTON INFORMATION CENTER**  
**DECELERATION LANE PLAN**  
PROJECT # IM-BLDG(4)  
WILLISTON VERMONT

DRAWN CCE  
CHECKED PD  
SCALE 1" = 20'  
DATE 01/16/01  
JOB NO. 93114  
SHEET

**C7nb**  
OF 22 SHEETS

CCE/MLC File: 93114-0009(93114-0007).dwg Plot Date: 2/20/01 10:48:02 AM