
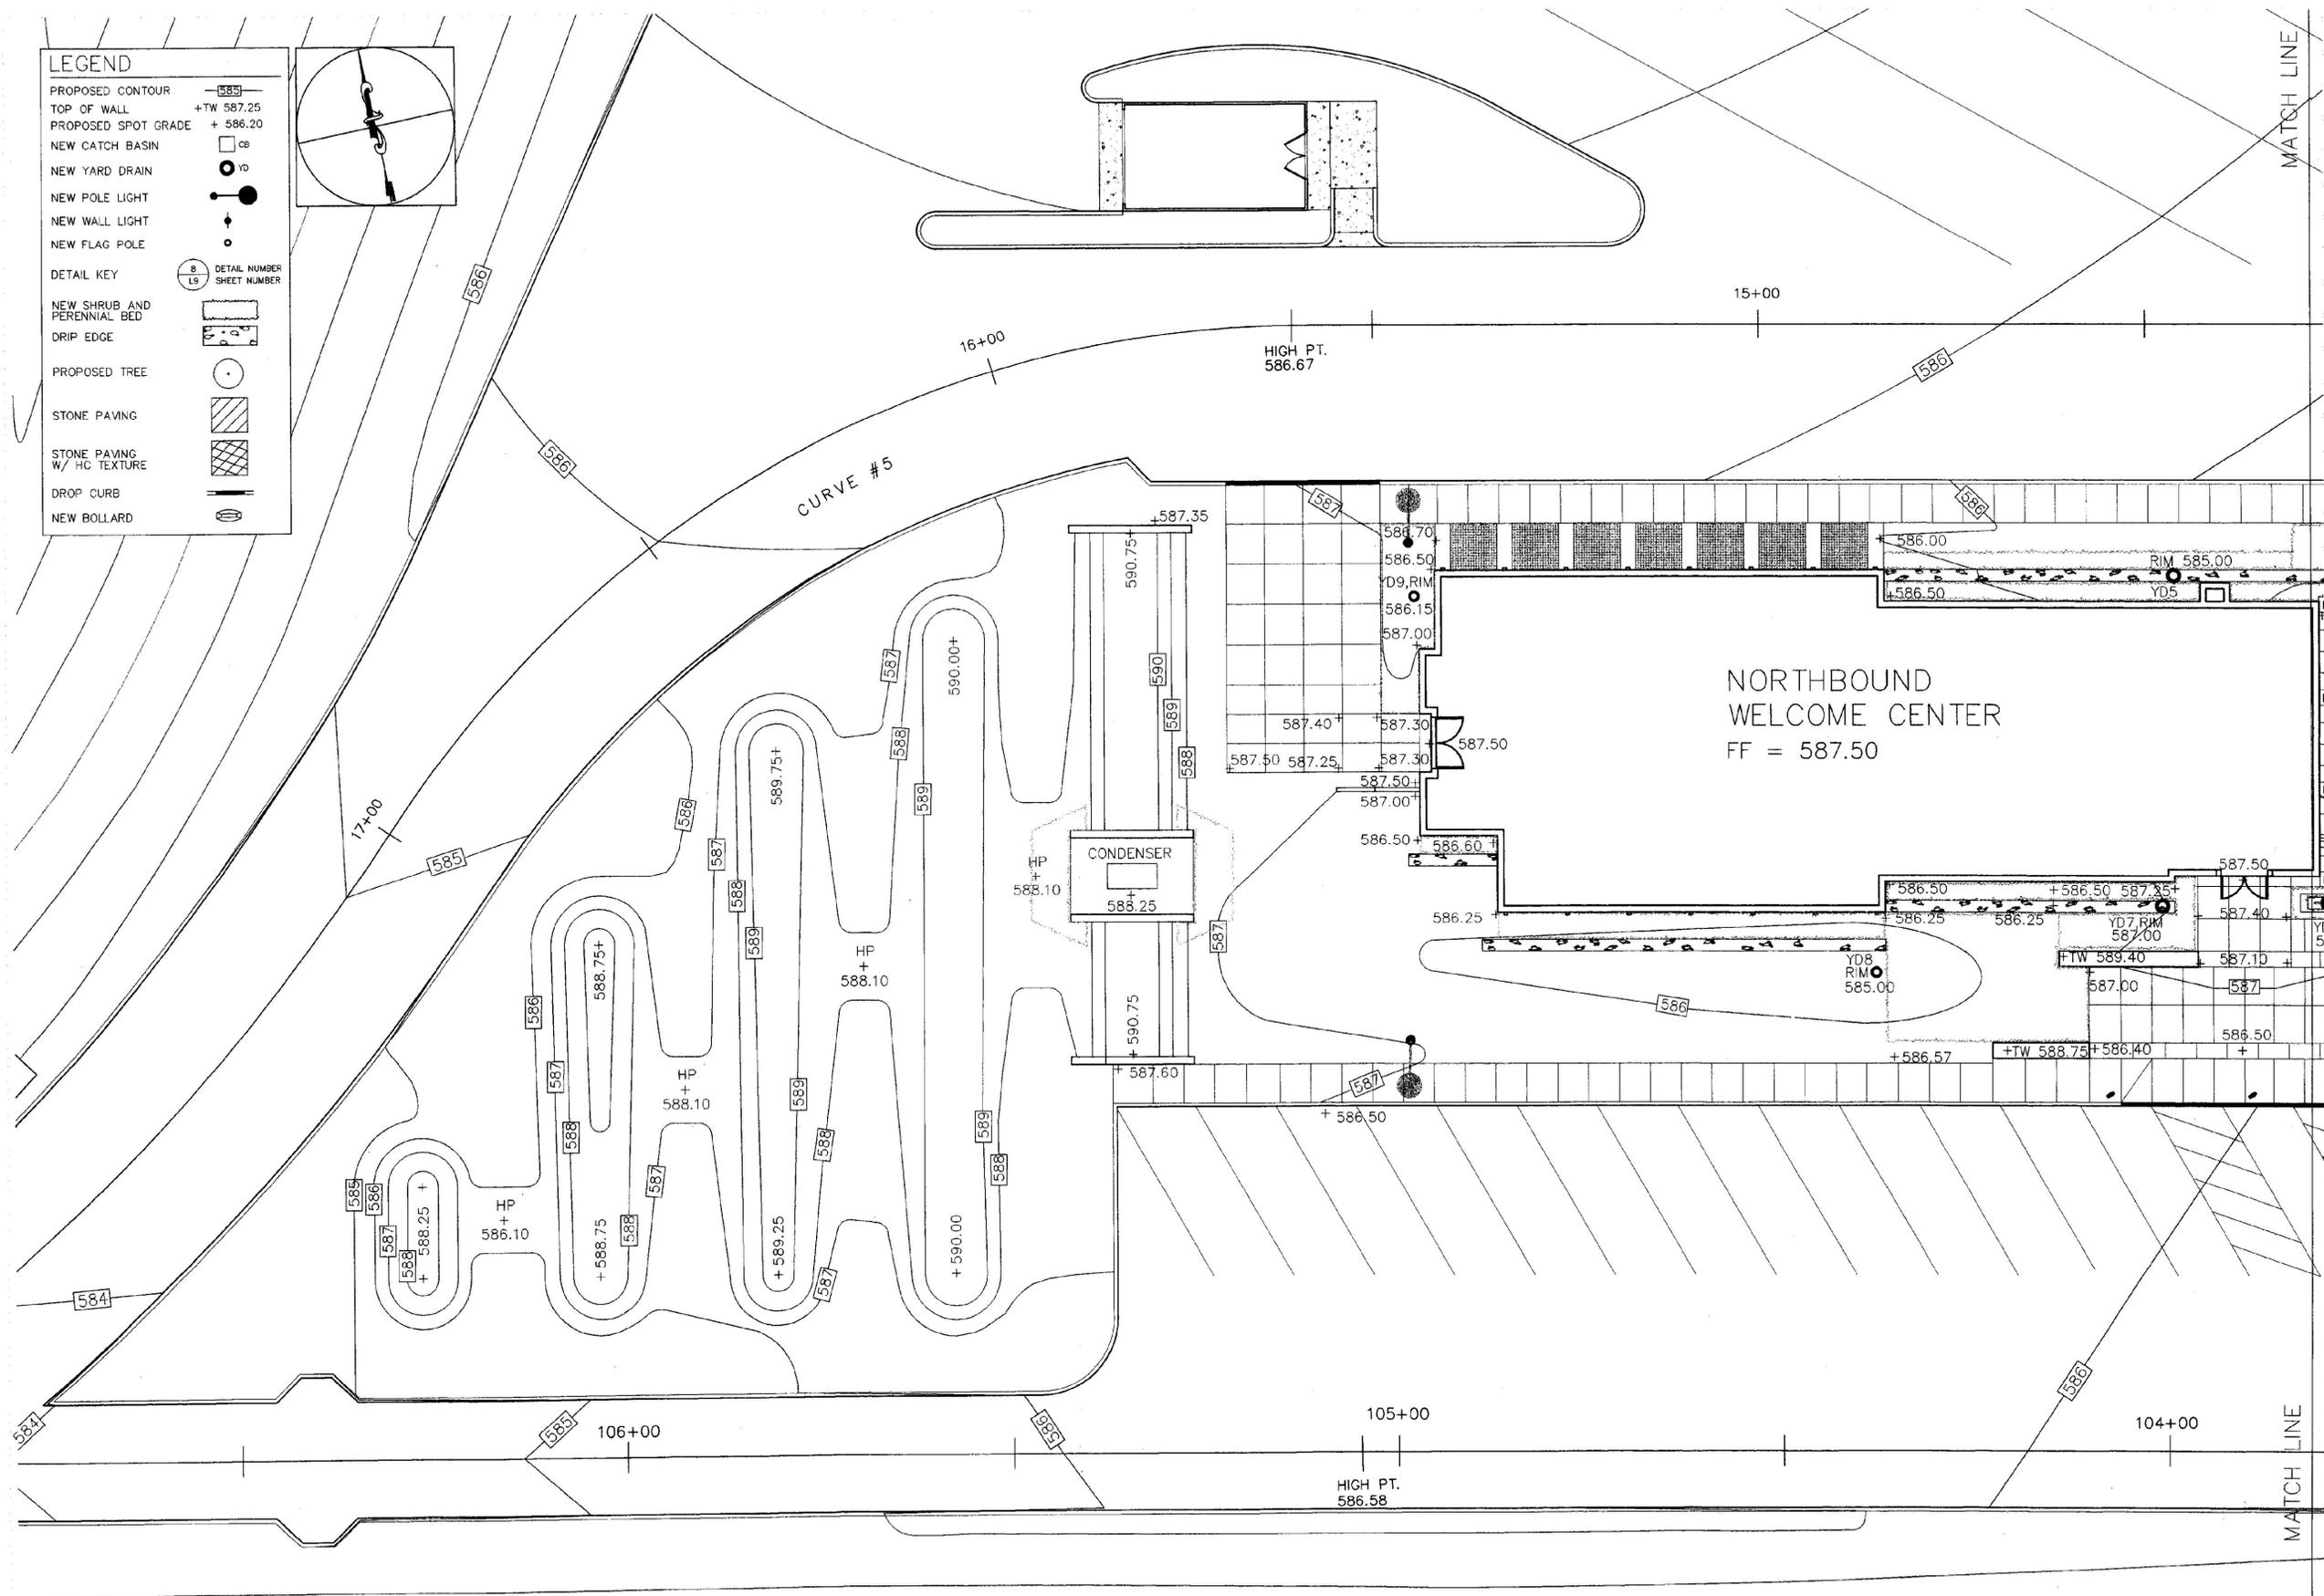


LEGEND

PROPOSED CONTOUR	585
TOP OF WALL	+TW 587.25
PROPOSED SPOT GRADE	+ 586.20
NEW CATCH BASIN	CB
NEW YARD DRAIN	YD
NEW POLE LIGHT	●
NEW WALL LIGHT	○
NEW FLAG POLE	○
DETAIL KEY	8 L9
	DETAIL NUMBER SHEET NUMBER
NEW SHRUB AND PERENNIAL BED	■
DRIP EDGE	■
PROPOSED TREE	○
STONE PAVING	■
STONE PAVING W/ HC TEXTURE	■
DROP CURB	■
NEW BOLLARD	○

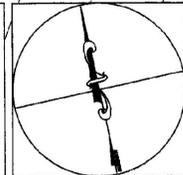

REVISIONS	BY
1.16.2001	AGS

COPYRIGHT ©2000
OFFICE OF H. KEITH WAGNER
ALL RIGHTS RESERVED

CHAMPLAIN CONSULTING ENGINEERS
128 PRIM ROAD, P.O. BOX 453
COLCHESTER, VERMONT 05446
(802) 863-8060
(802) 864-1878 FAX



INTERSTATE 89 NORTHBOUND
WILLISTON INFORMATION CENTERS
IM-BLDG(4)
LANDSCAPE PLAN: BUILDING SITE
GRADING PLAN
VERMONT
WILLISTON

DRAWN	AGS
CHECKED	HKW
SCALE	1" = 10'
DATE	9-18-2000
DWG NO.	99933
SHEET	

L1nb
1 of 11 SHEETS