


| REVISIONS | BY |
|-----------|----|
| | |
| | |
| | |
| | |
| | |
| | |
| | |
| | |
| | |
| | |

COPYRIGHT © 2001
 CHAMPLAIN CONSULTING ENGINEERS
 ALL RIGHTS RESERVED


CHAMPLAIN CONSULTING ENGINEERS
 85 PRIM ROAD, P.O. BOX 453
 COLCHESTER, VERMONT 05446
 (802) 863-8080
 (802) 864-1878 FAX

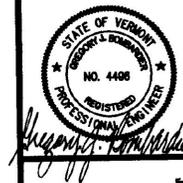

**INTERSTATE 89 NORTHBOUND
 WILLISTON INFORMATION CENTER
 FIRST FLOOR FRAMING PLAN**
 PROJECT # IM-BLDG(4)
 VERMONT
 WILLISTON

DRAWN
 CCE
 CHECKED
 GJB
 SCALE
 1/4" = 1'-0"
 DATE
 01/16/01
 JOB NO.
 93114
 SHEET

S4nb
 OF 8 SHEETS

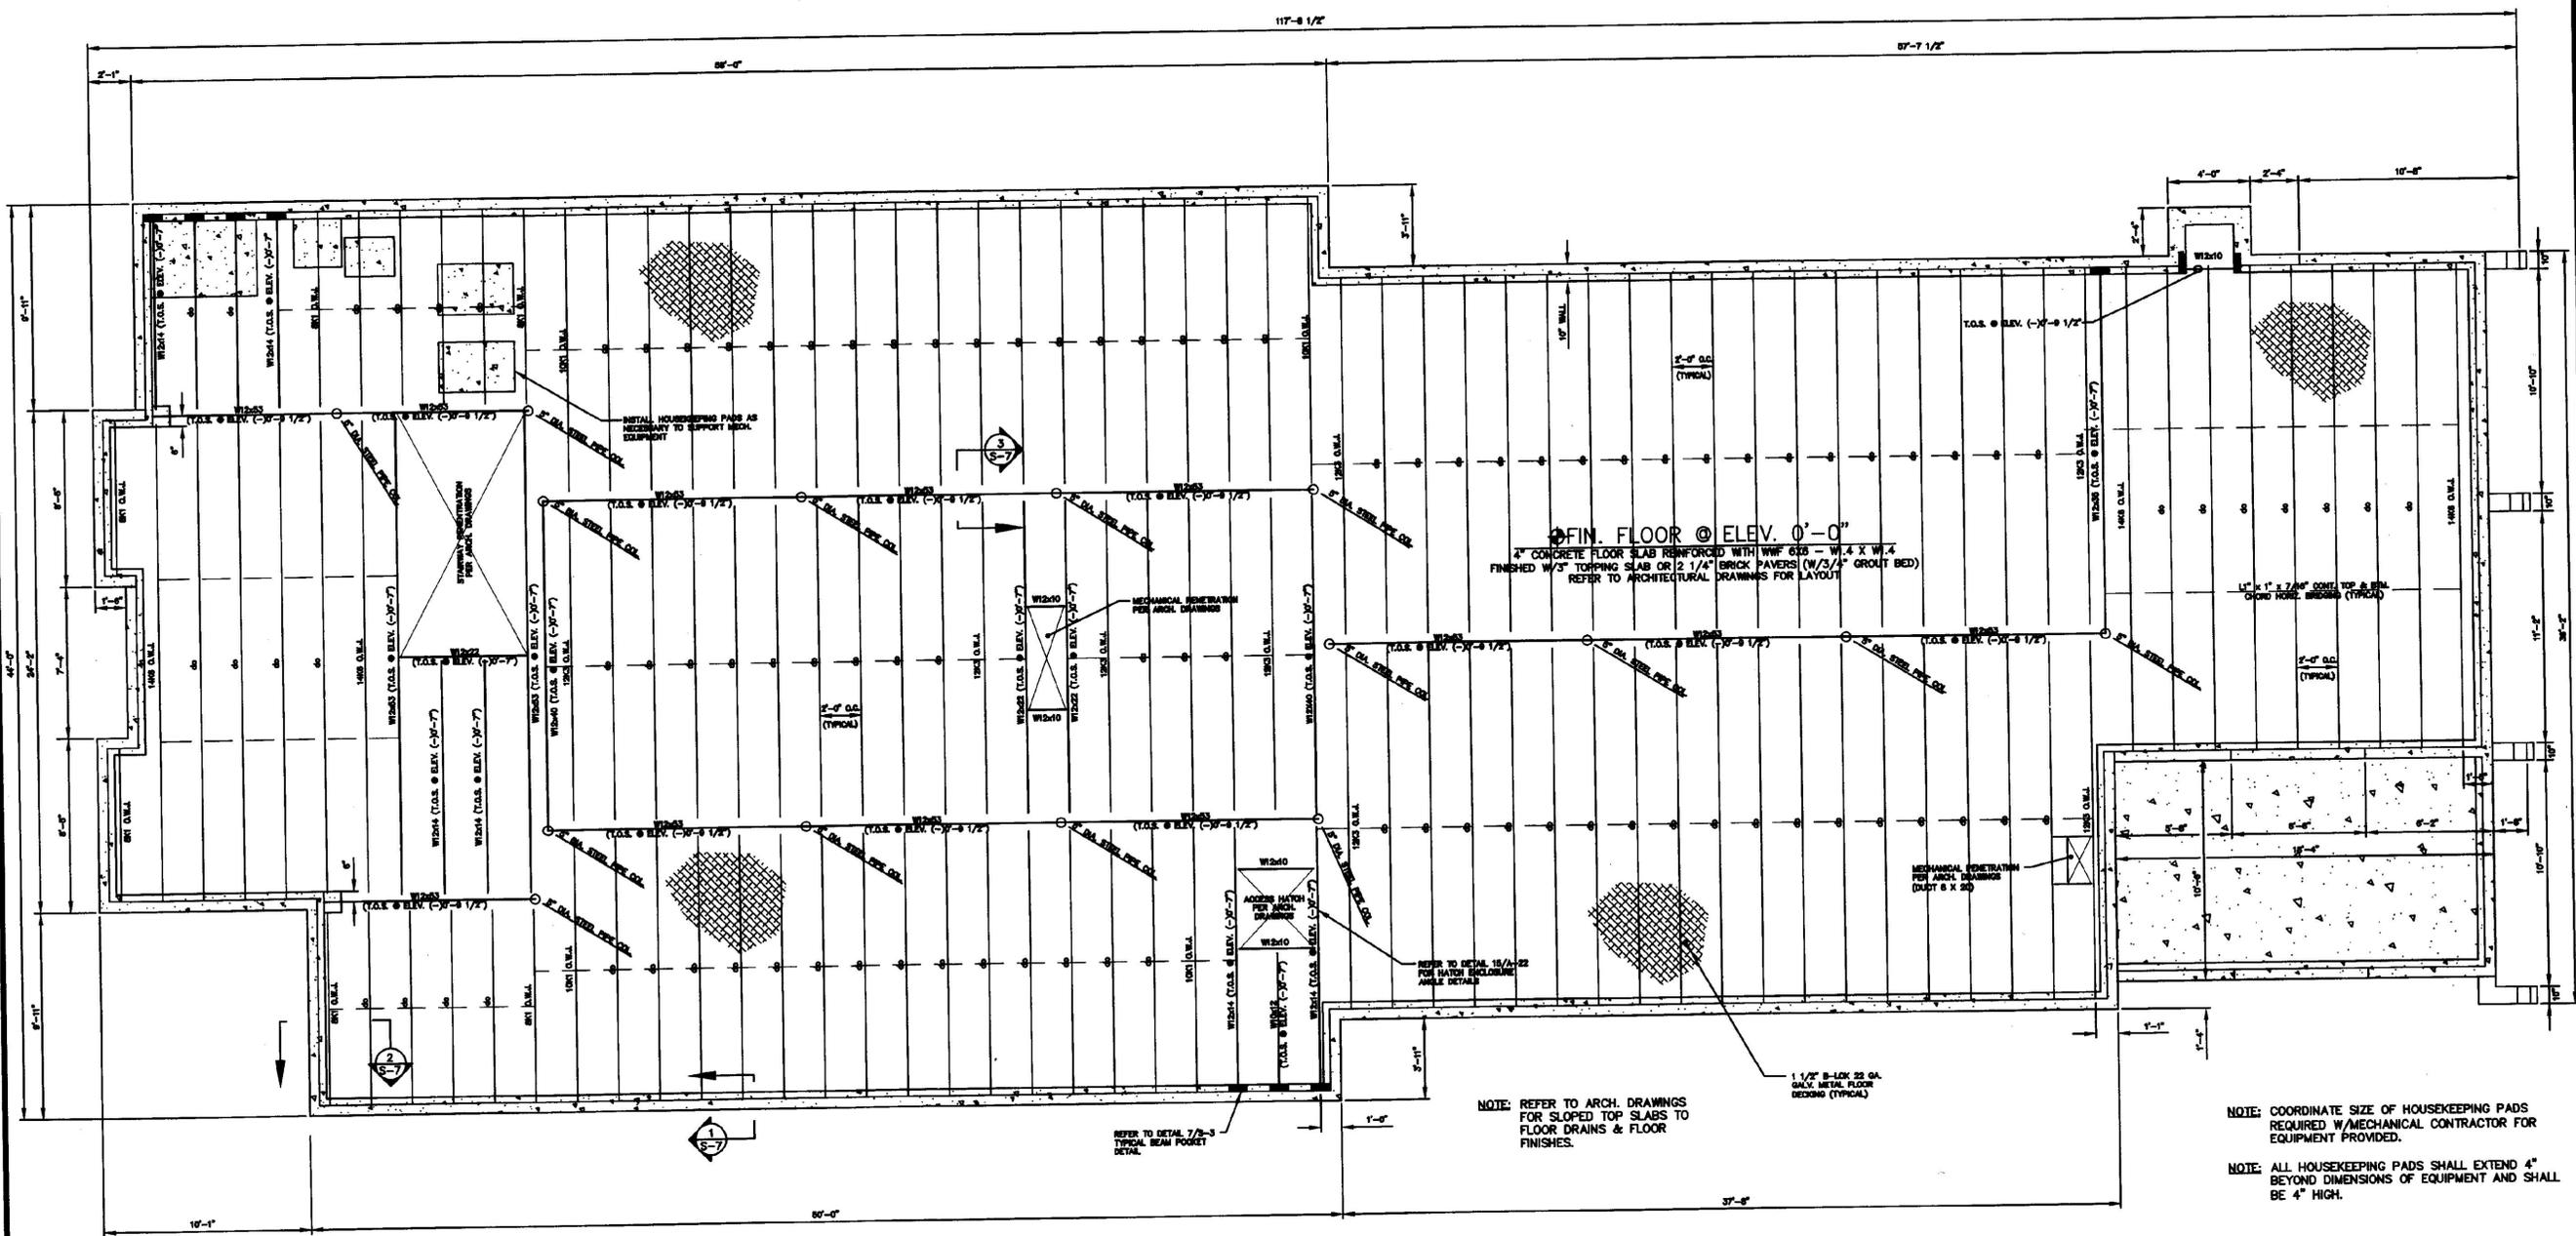

1 FIRST FLOOR FRAMING PLAN
 SCALE: 1/4" = 1'-0"
 Graphic Scale
 2 0 2 4 6 8 10 feet