

REVISIONS	BY

COPYRIGHT © 2001
 CHAMPLAIN CONSULTING ENGINEERS
 ALL RIGHTS RESERVED


CHAMPLAIN CONSULTING ENGINEERS
 85 PRIM ROAD, P.O. BOX 453
 COLCHESTER, VERMONT 05446
 (802) 863-8060
 (802) 864-1878 FAX





INTERSTATE 89 NORTHBOUND
WILLISTON INFORMATION CENTER
ROOF FRAMING PLAN
 PRODUCT # IM-BLDG(4)
 VERMONT
 WILLISTON

DRAWN
 CCE
 CHECKED
 GJB
 SCALE
 1/4" = 1'-0"
 DATE
 01/18/01
 JOB NO.
 93114
 SHEET

S6nb
 OF 8 SHEETS

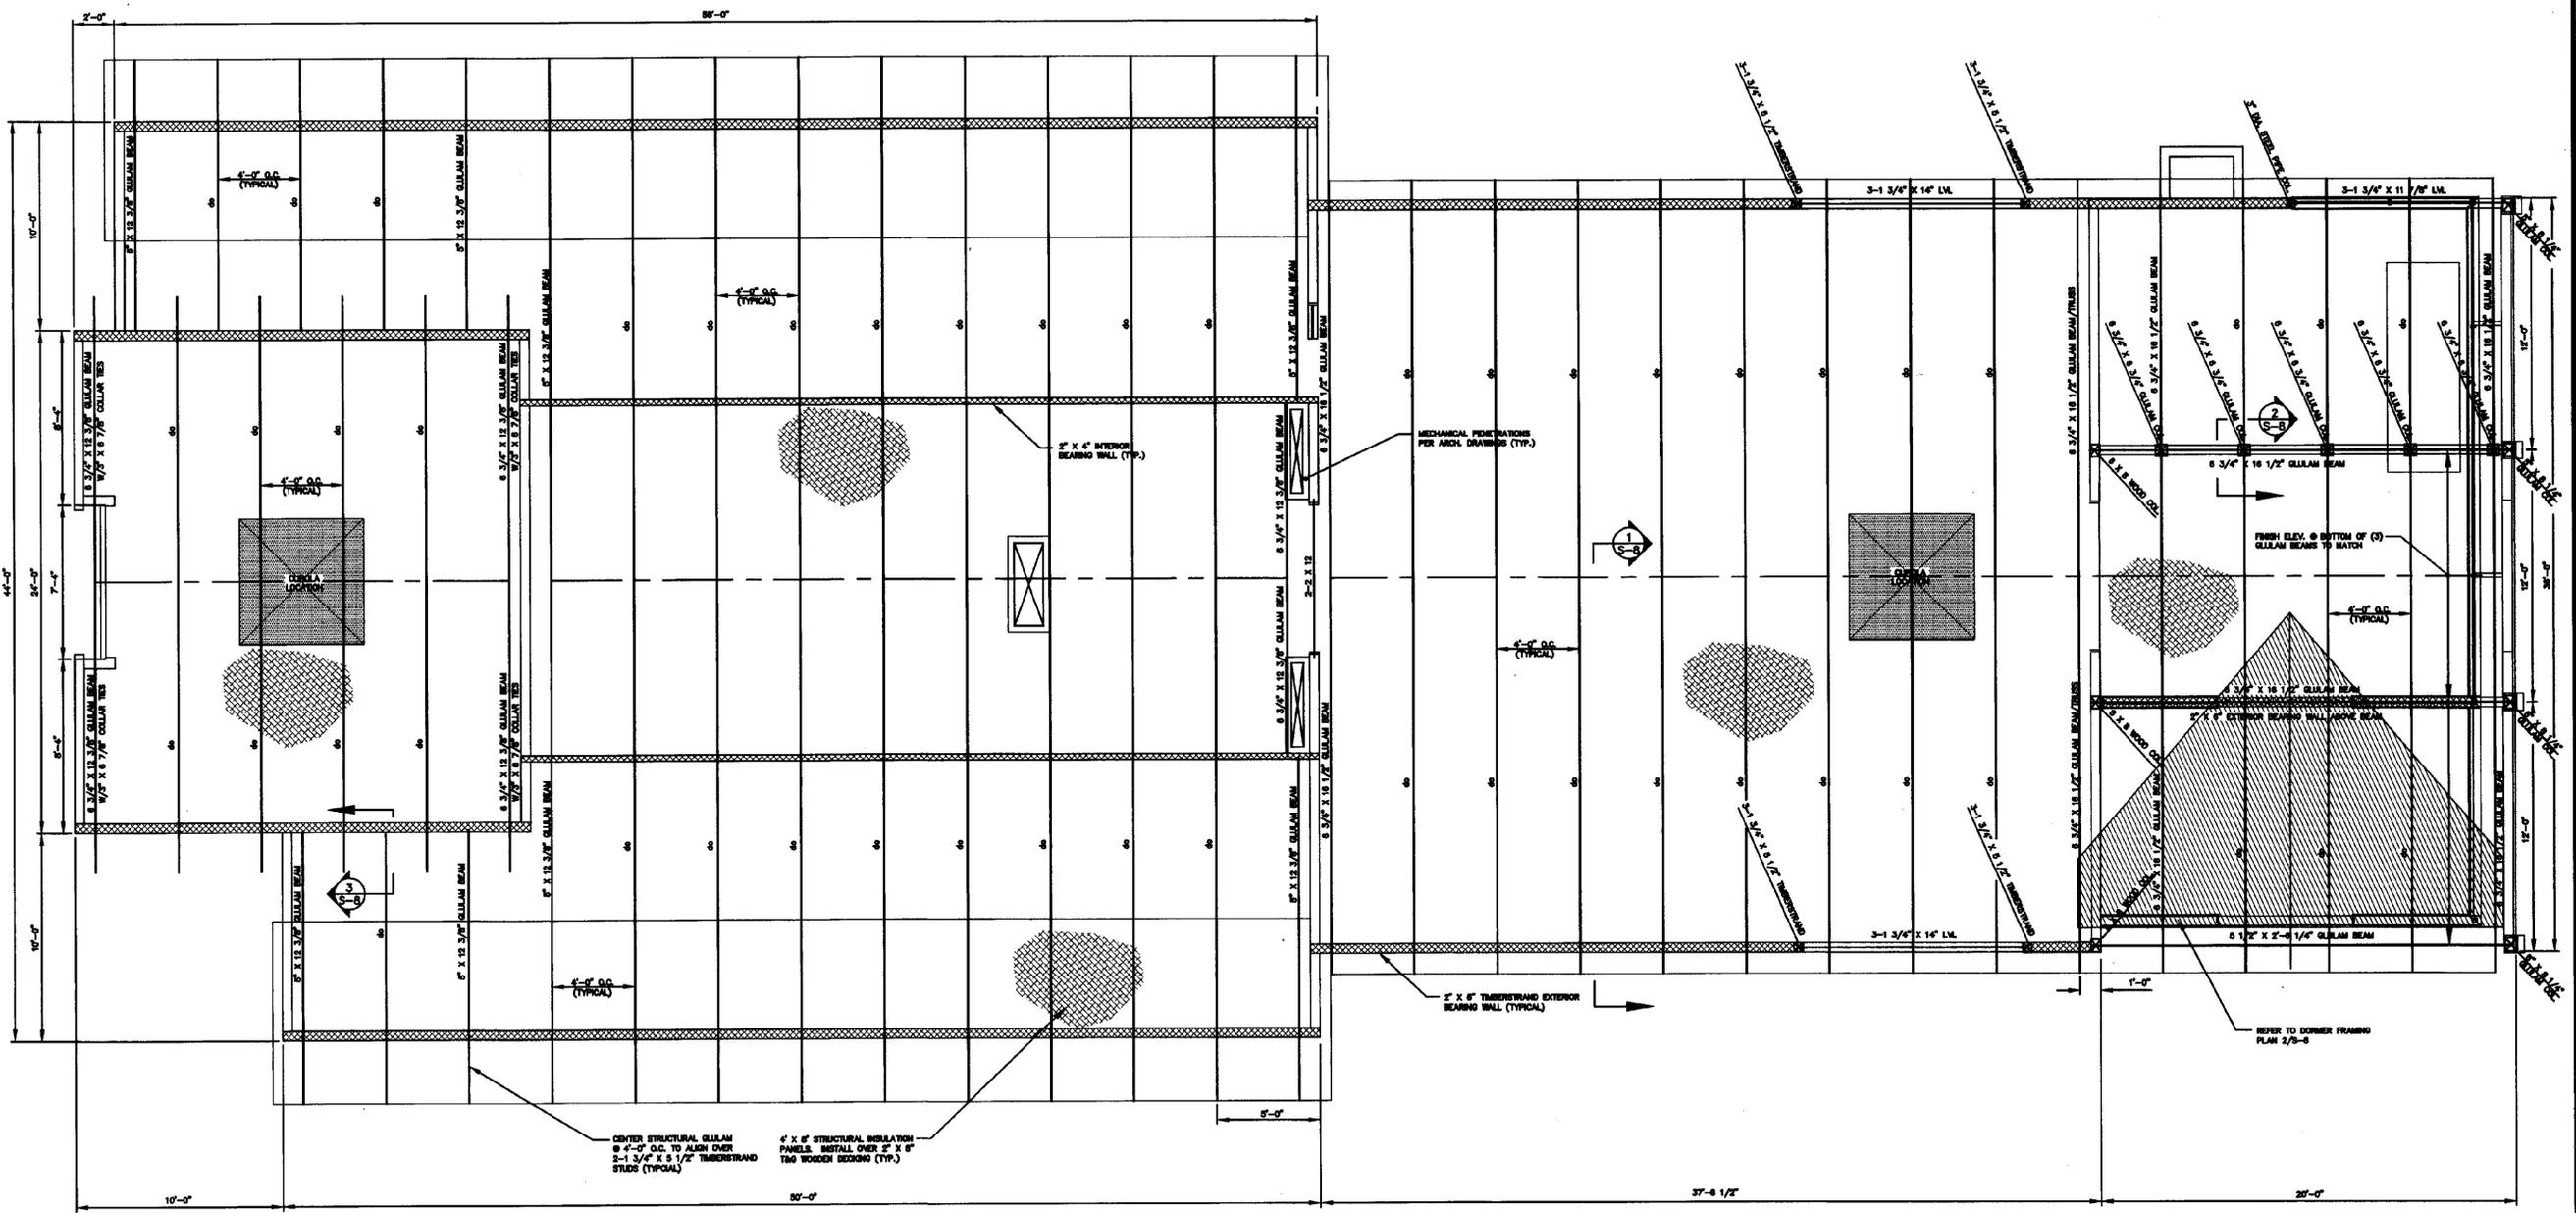

1 ROOF FRAMING PLAN
 SCALE: 1/4" = 1'-0"

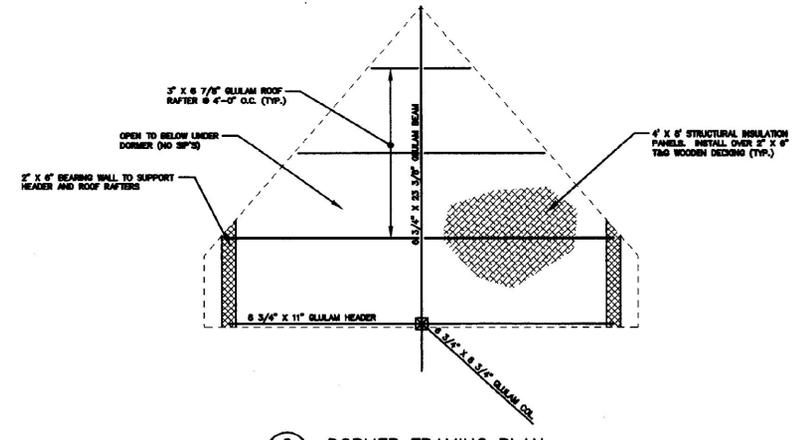 

2 DORMER FRAMING PLAN
 SCALE: 1/4" = 1'-0"