


N 7354.1830
E 10689.5446
11910'30" LT

N 6957.8989
E 10471.5746
350.36'
38053.06" LT

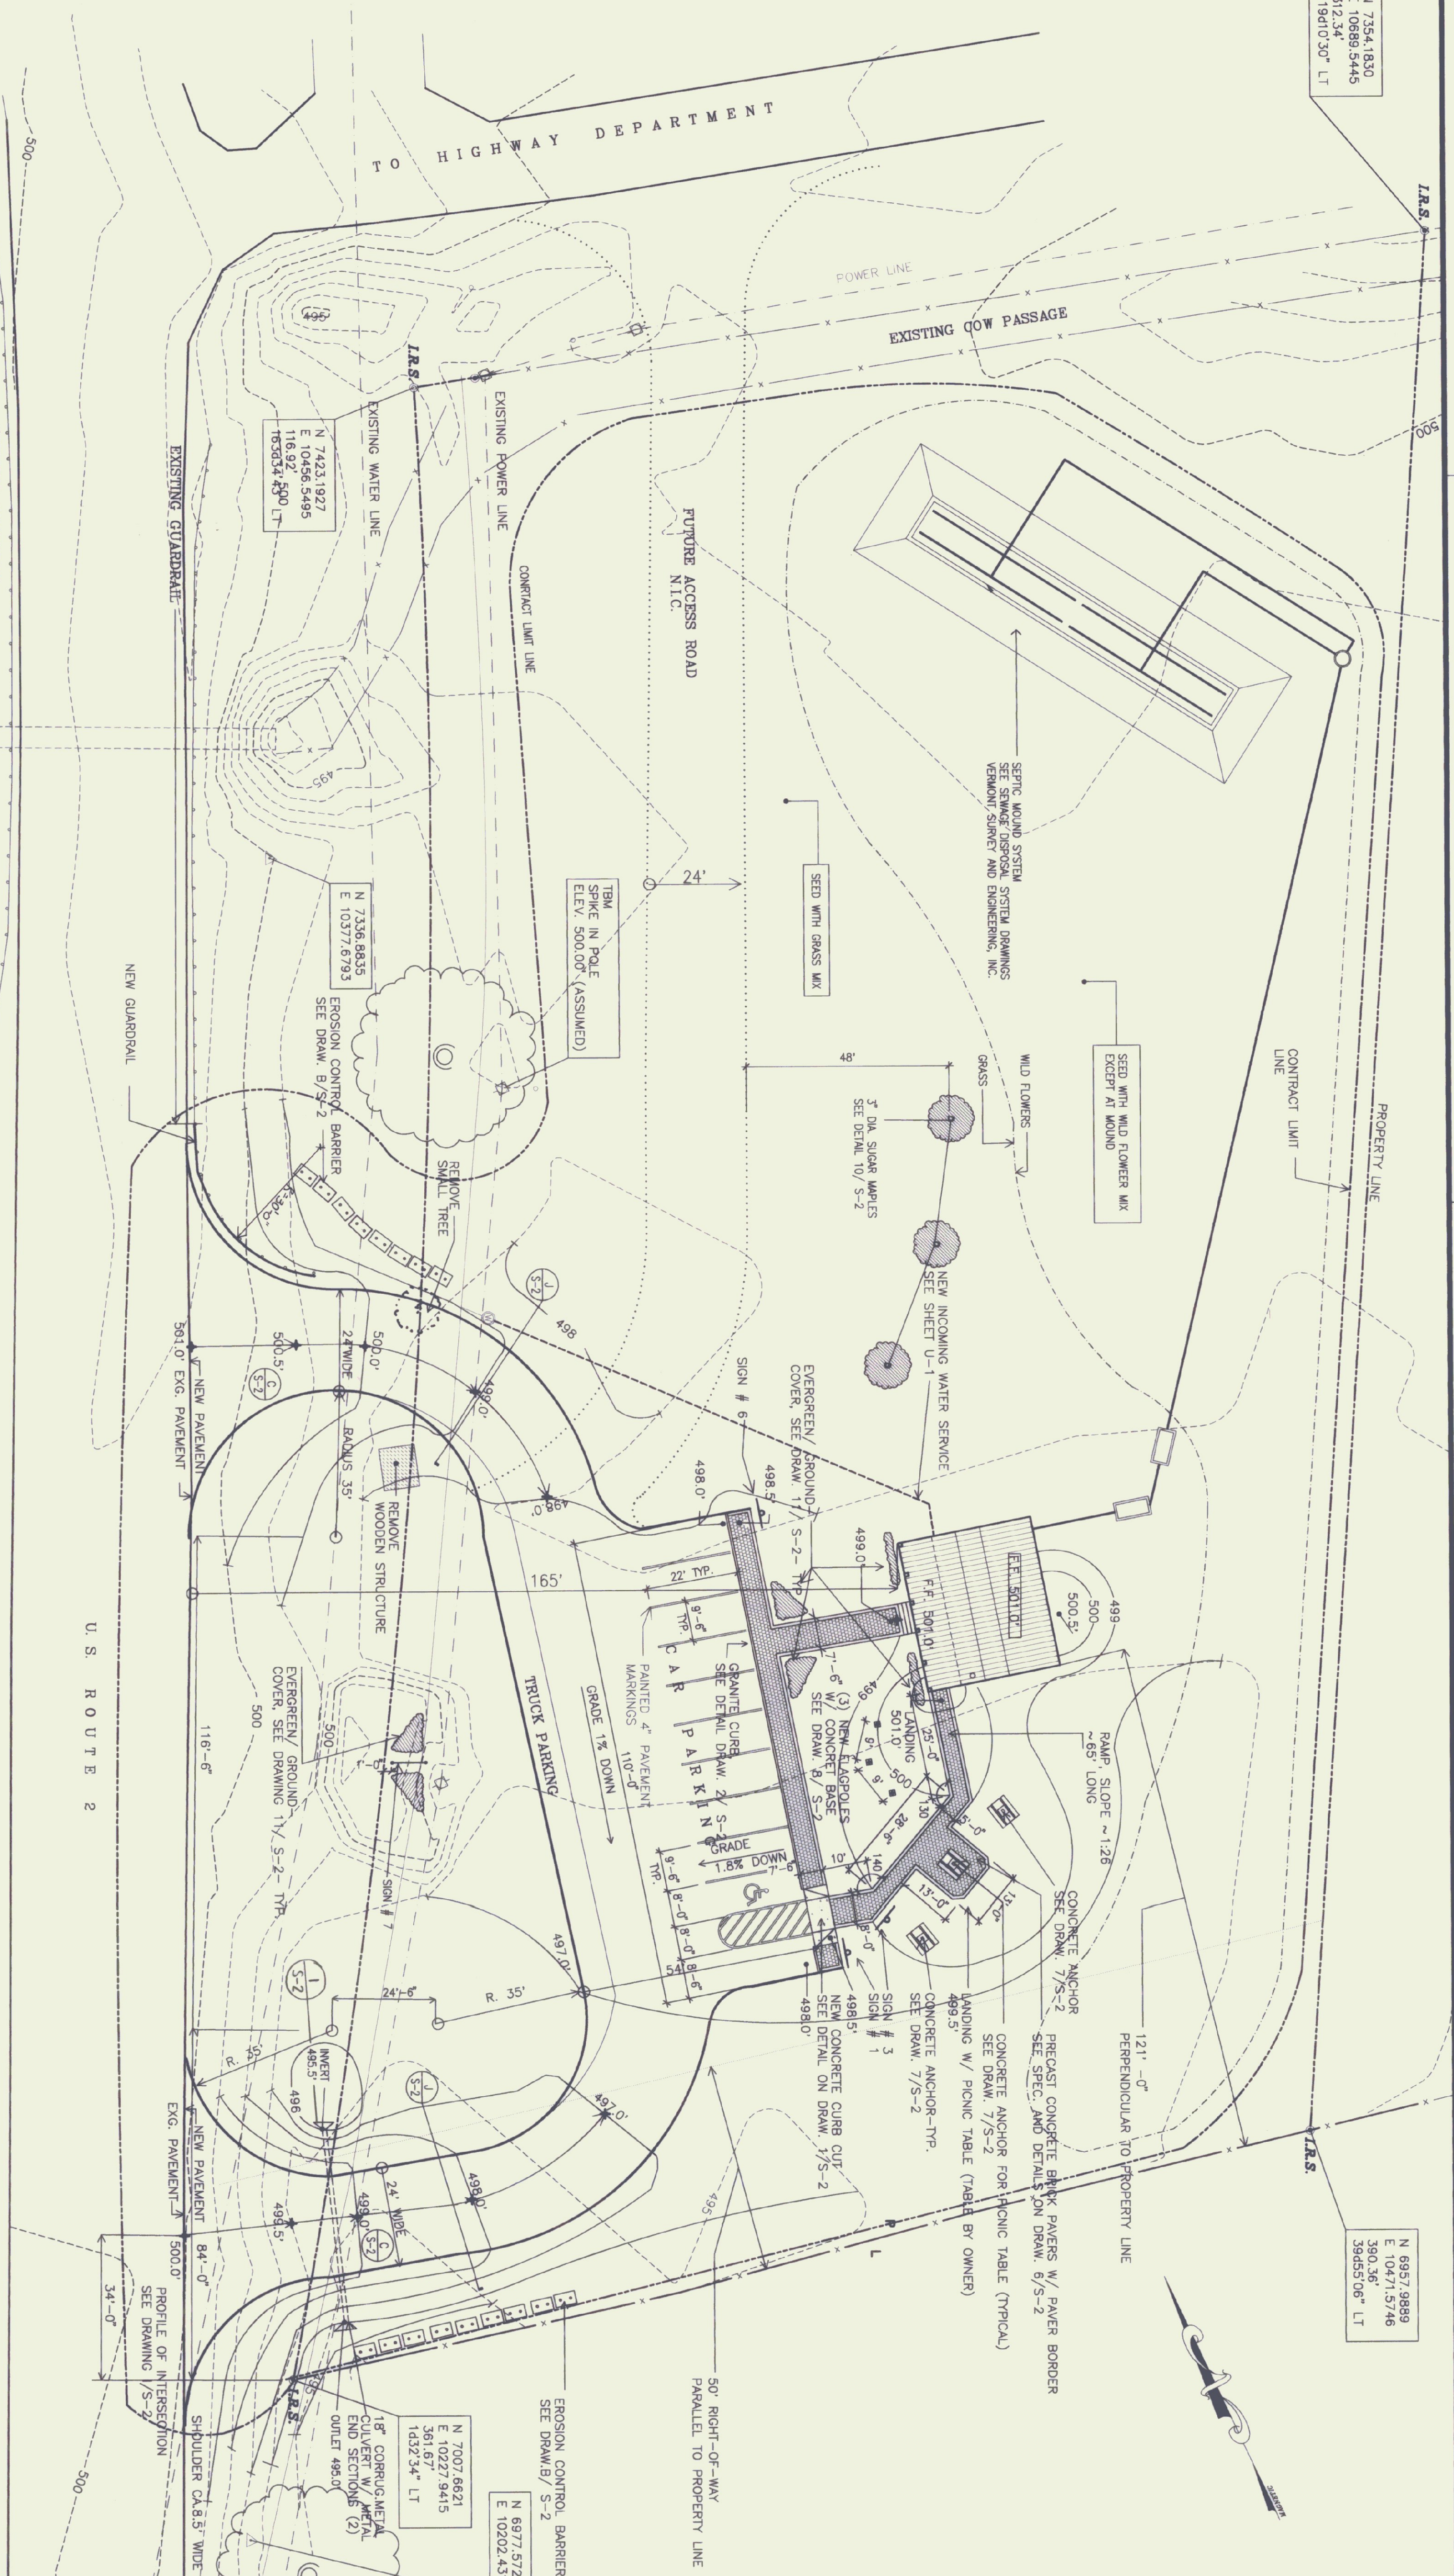

LEGEND

- CONCRETE
- PRECAST CONCRETE BRICK PAVERS
- ASPHALT
- FULLY PAVED AREA
- EXISTING 1" CONTOUR LINE
- EXISTING 5" CONTOUR LINE
- NEW 1" CONTOUR LINE
- EXISTING TREE TO REMAIN
- TREE TO BE REMOVED
- NEW OR RELOCATED TREE OR SHRUB
- EXISTING STREETLIGHT
- NEW LUMINAIRE
- FLAGPOLE

THE CONTRACTOR SHALL NOTIFY DIGSAFE AT 1-800-225-4877 PRIOR TO ANY EXCAVATION

NOTE: TOPOGRAPHIC INFO TAKEN FROM A SURVEY DATED 3/10/95 BY VERMONT SURVEY AND ENGINEERING, INC. MONTPELLIER CONTRACTOR SHALL VERIFY ALL DIMENSIONS AND ELEVATIONS NECESSARY TO PERFORM THE WORK PRIOR TO BEGINNING THE WORK.



REVISED 7/25/96 PLD

STATE OF VERMONT
DEPARTMENT OF STATE BUILDINGS
AGENCY OF ADMINISTRATION
MONTPELLIER, VERMONT

ALBURG WELCOME CENTER
ALBURG
SITE PLAN

DATE:	SCALE:	REVISIONS:	DRAWING NO.:
MARCH 18, 1998	1"=20'	5-16-76 7-25-96	S-1
DRAWN BY:	PROJECT NO.:		SHEET
SUN	NH028-1(17)S		4 OF 21
APPROVED BY:			

