


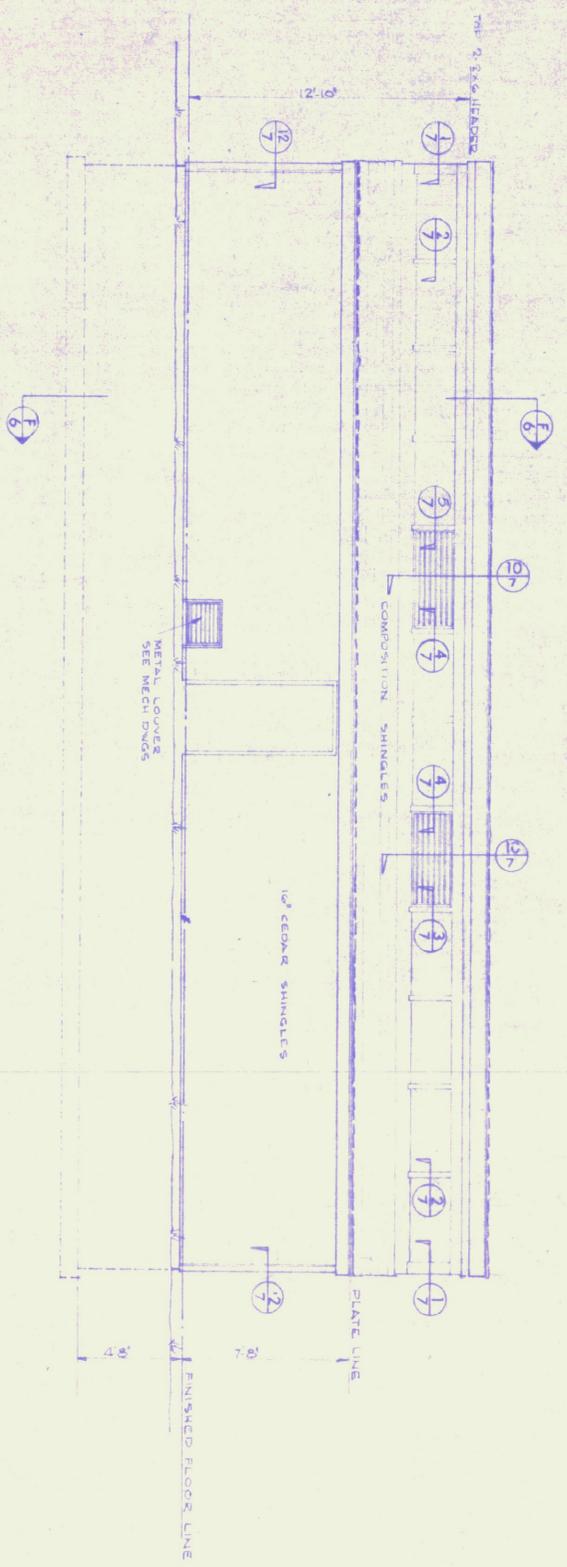

FRONT ELEVATION

SIDE ELEVATION



REAR ELEVATION

ROADSIDE REST FACILITIES	
ELEVATIONS	
STATE OF VERMONT	
DEPARTMENT OF HIGHWAYS	
PROJECT FAIRFAX No. I 89-31501	GEORGIA
SCALE 1/4" = 1'-0"	SHEET 10 OF 35
<b>3</b>	