



L-89 NORTHBOUND

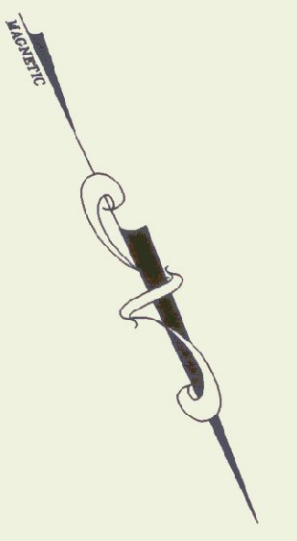

WOODS AND BRUSH

REFERENCE LINE
100' TO RIGHT-OF-WAY FENCE

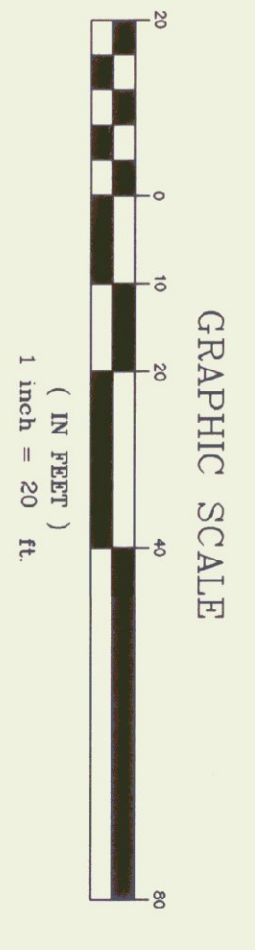

REV. NO.	DATE	DESCRIPTION	DATE BY	DESIGNED BY	APPROVED BY
<p align="center">STATE OF VERMONT DEPARTMENT OF STATE BUILDINGS</p> <p align="center">SITE PLAN GEORGIA-FAIRFAX NORTHBOUND REST AREA</p>					
<p>SKETCHED PJB DESIGNED DRAWN USE TRACED CHECKED</p>	<p>VERMONT SURVEY and ENGINEERING, INC. SURVEYORS and CIVIL ENGINEERS</p>	<p>58 EAST STATE STREET • MONPELIER, VERMONT • 05602</p>	<p>DATE DEC. 1994</p>	<p>SCALE 1" = 20'</p>	<p>PROJECT NO. 13394</p>
<p>DATE DEC. 1994</p>	<p>SCALE 1 OF 1</p>				