
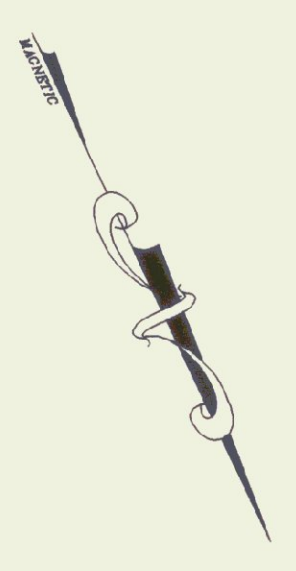


L-88 SOUTHBOUND

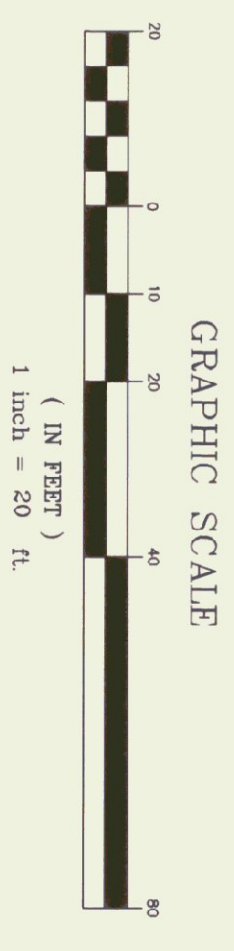


**SITE PLAN**  
**GEORGIA-FAIRFAX**  
**SOUTHBOUND REST AREA**

STATE OF VERMONT  
 DEPARTMENT OF STATE BUILDINGS


NO.	DATE	DESCRIPTION	MADE BY	CHECKED BY	APPROVED BY

SURVEYED P.J.B. DESIGNED DRAWN V.S.E. REVISIONS RECORDED		VERMONT SURVEY and ENGINEERING, INC. SURVEYORS and CIVIL ENGINEERS 58 EAST STATE STREET • MONTELEER, VERMONT • 05602		SCALE 1" = 20' PROJECT NO. 13994 DRAWING NO. 1 OF 1	
SUBMITTED DATE DEC. 1994		DATE DEC. 1994			

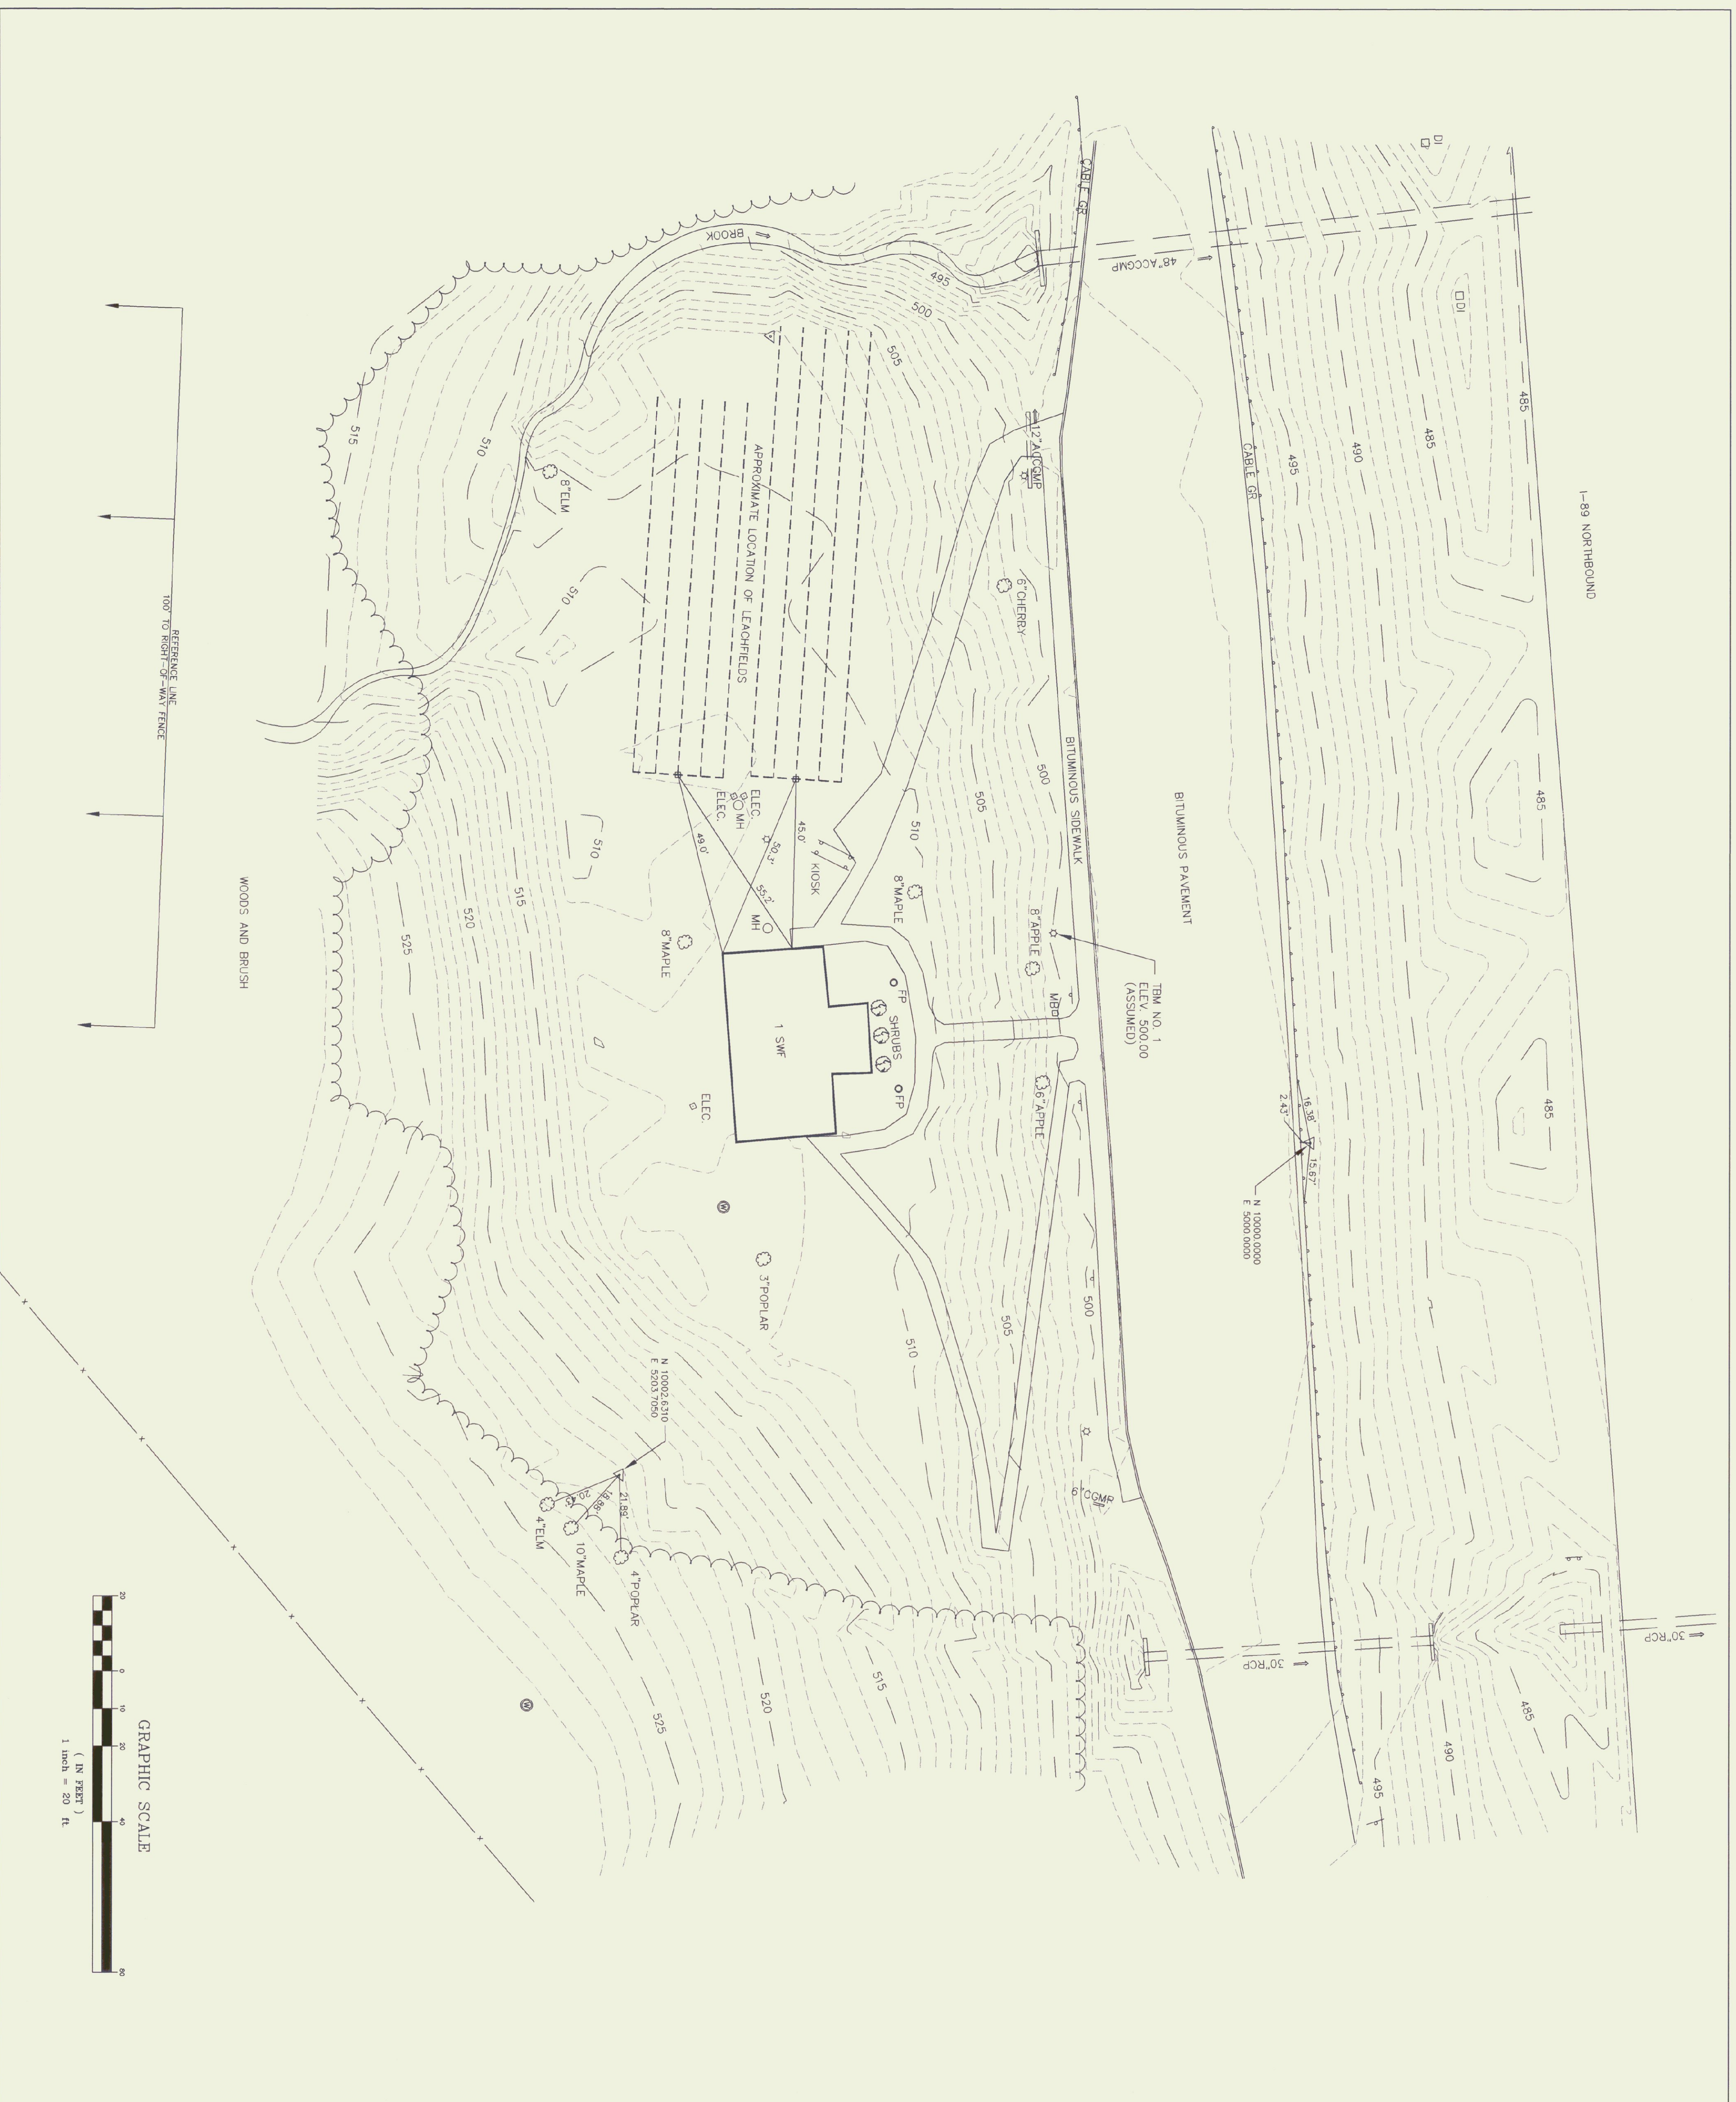

L-89 NORTHBOUND

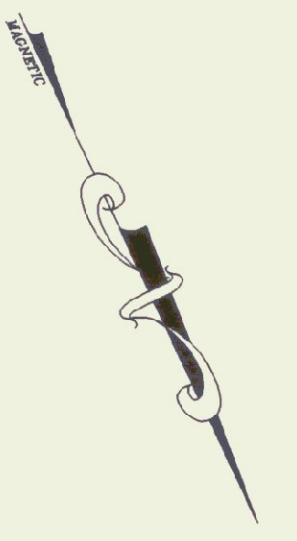


**SITE PLAN**  
**GEORGIA-FAIRFAX**  
**NORTHBOUND REST AREA**

STATE OF VERMONT  
 DEPARTMENT OF STATE BUILDINGS

REV. NO.	DATE	DESCRIPTION	DATE BY	DESIGNED BY	APPROVED BY

SUBMITTED <b>PJB</b>		SCALE <b>1" = 20'</b>	
DESIGNED <b>VERMONT SURVEY and ENGINEERING, INC.</b>		PROJECT NO. <b>13394</b>	
DRAWN <b>SURVEYORS and CIVIL ENGINEERS</b>		SHEET NO. <b>1 OF 1</b>	
USE <b>58 EAST STATE STREET • MONPELIER, VERMONT • 05602</b>		DATE <b>DEC. 1994</b>	
TRACED <b> </b>		SIMULATED <b> </b>	

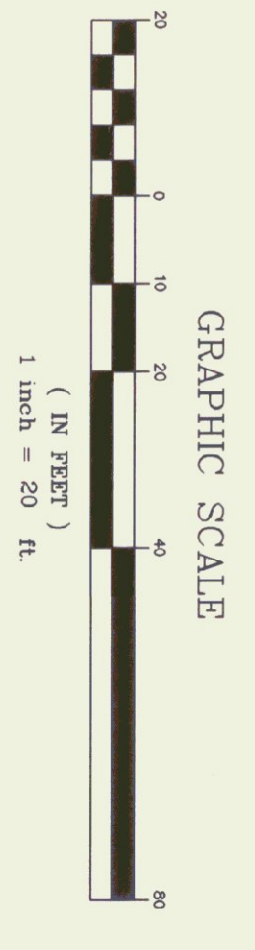

REFERENCE LINE  
 100' TO RIGHT-OF-WAY FENCE

WOODS AND BRUSH

TM. NO. 1  
 ELEV. 500.00  
 (ASSUMED)

N 10000 0000  
 E 5000 0000

N 10002.6310  
 E 5203.7050