




1 WEST ELEVATION
SCALE: 1/2" = 1'

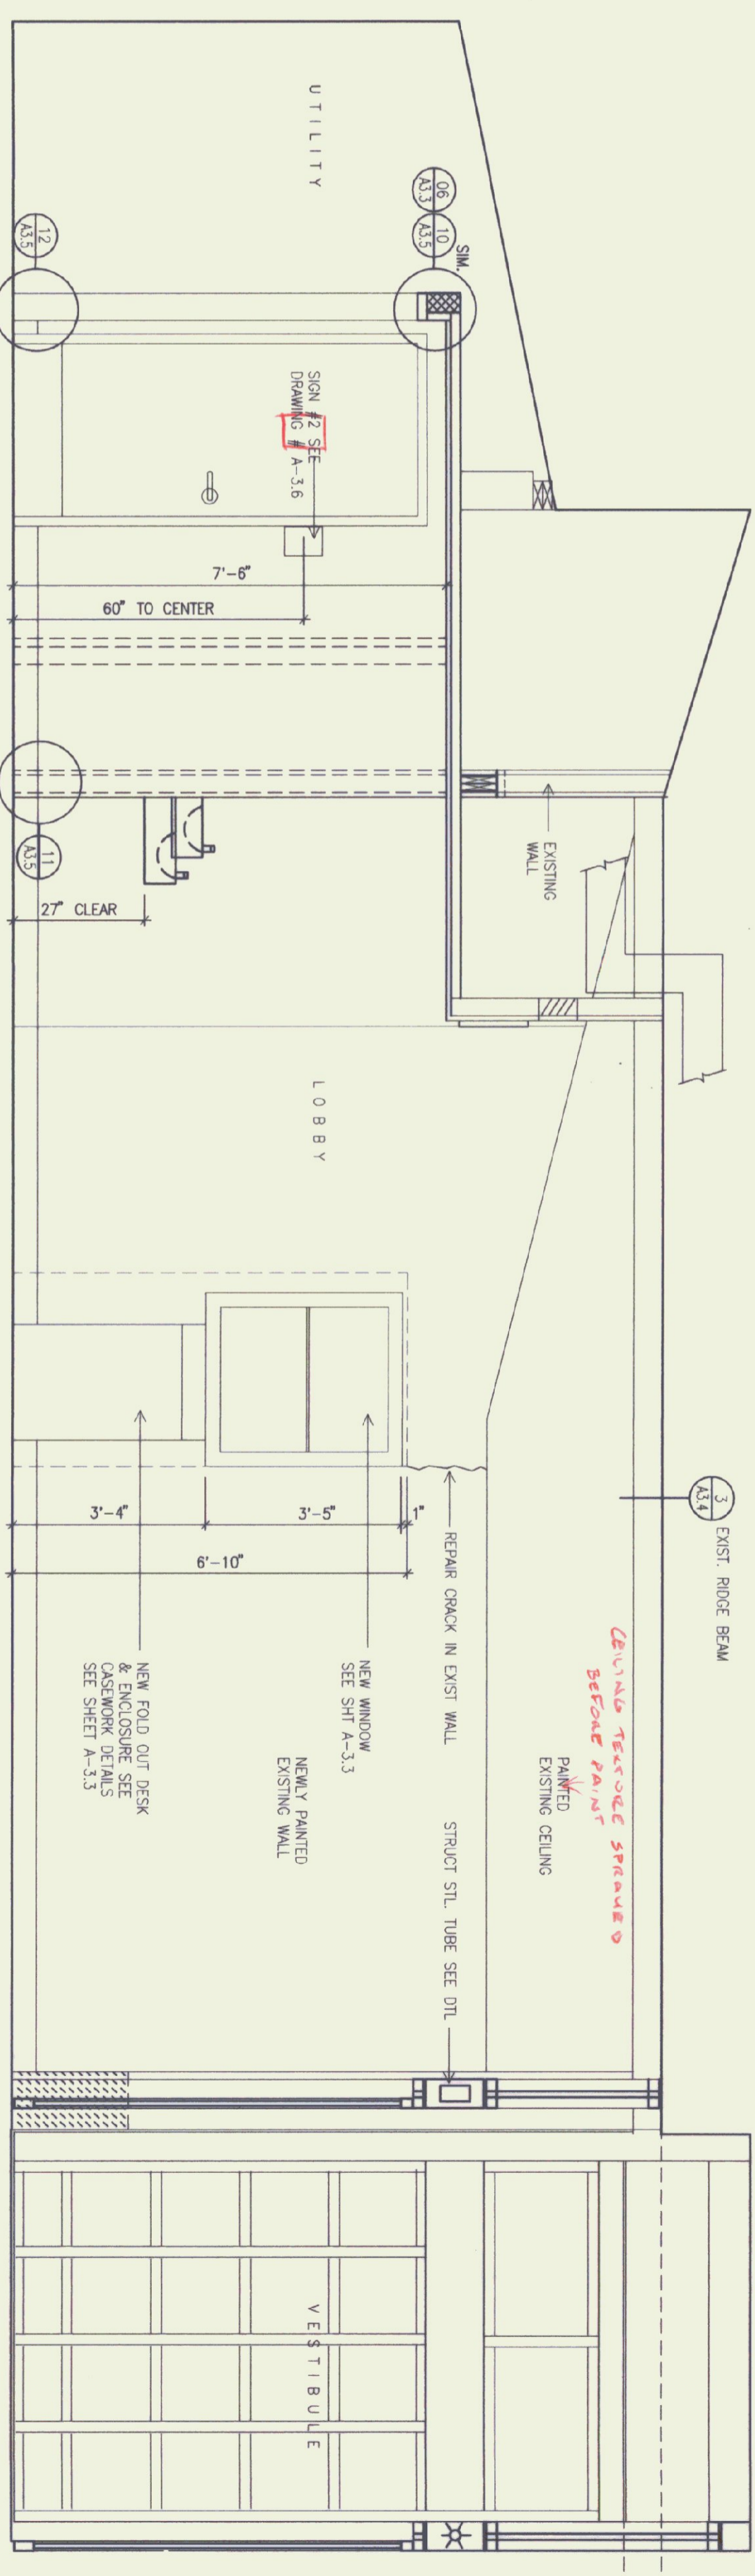


2 NORTH ELEVATION
SCALE: 1/2" = 1'

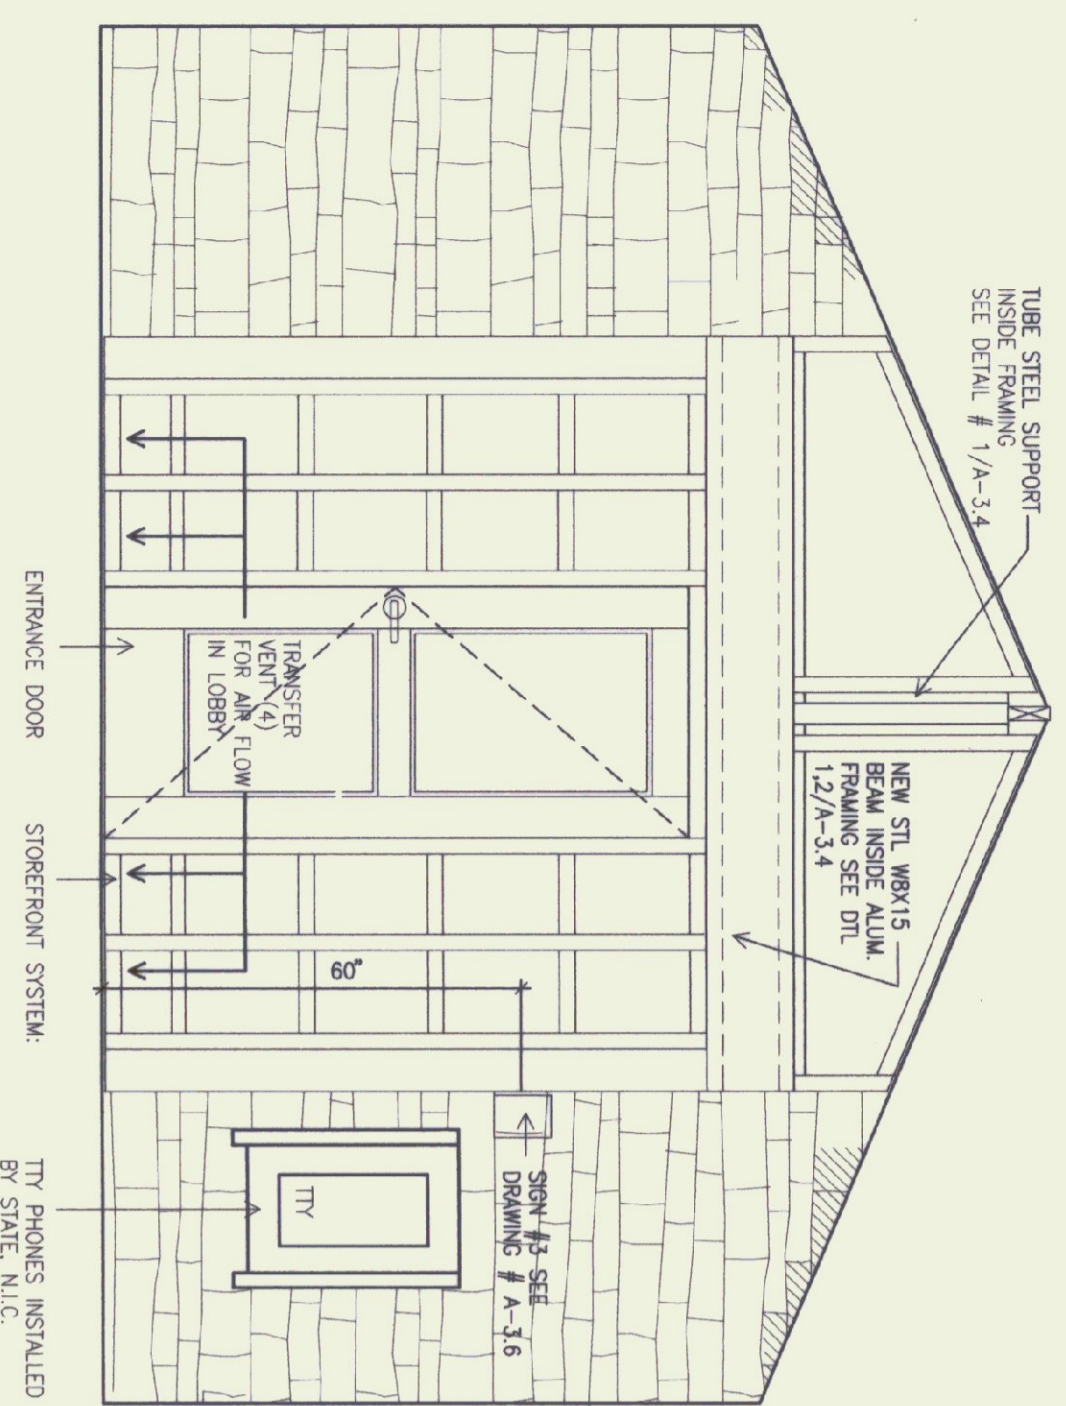


3 EAST ELEVATION
SCALE: 1/2" = 1'

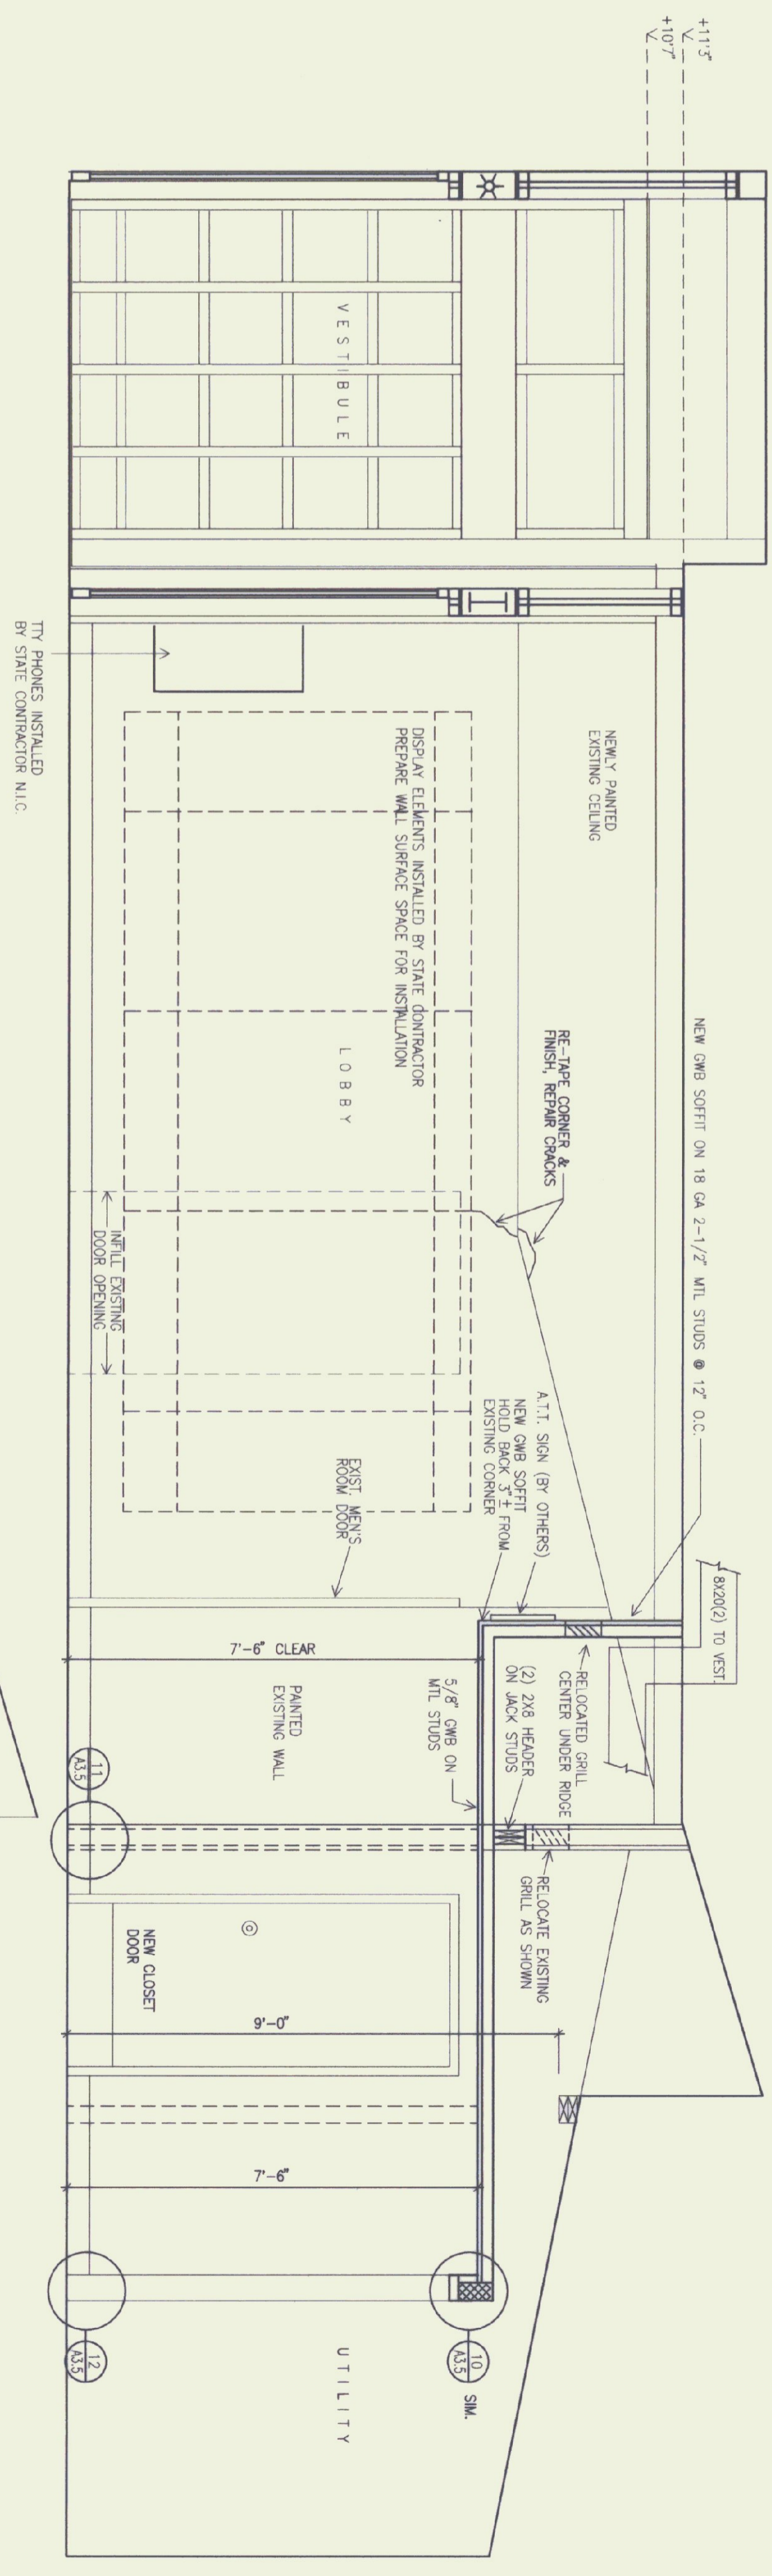


4 SOUTH ELEVATION
SCALE: 1/2" = 1'

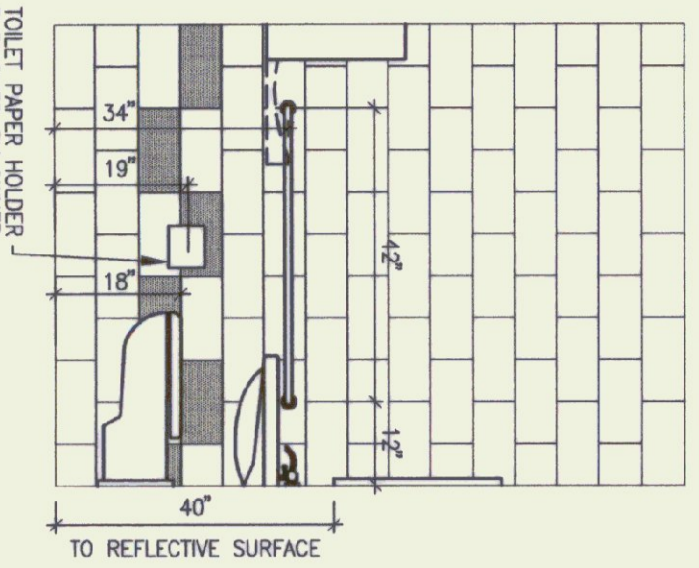


5 INTERIOR ELEVATION
SCALE: 1/2" = 1'

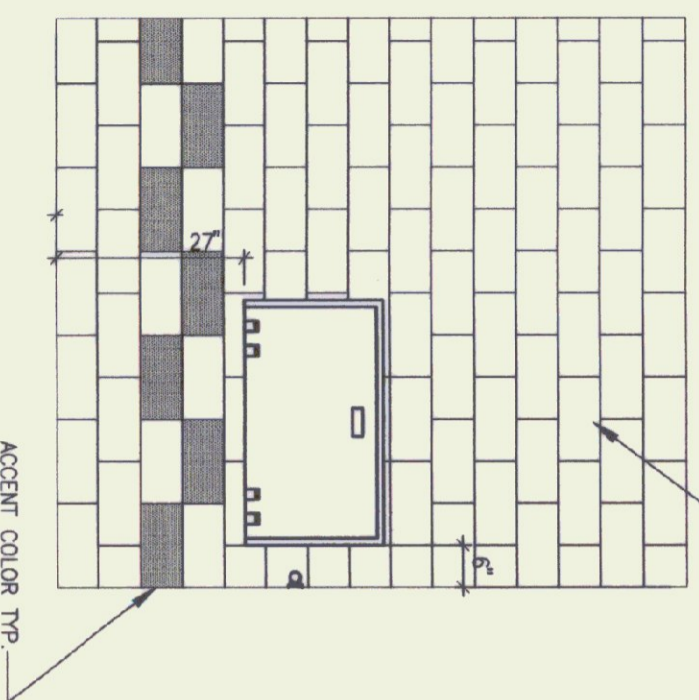


6 INTERIOR ELEVATION
SCALE: 1/2" = 1'

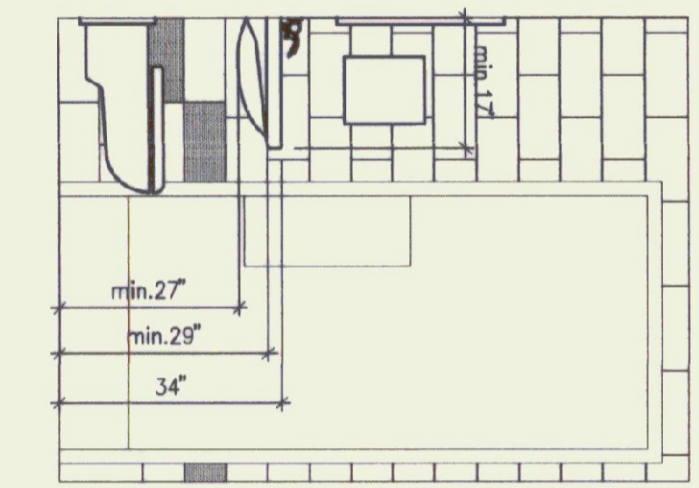


7 INTERIOR ELEVATION
SCALE: 1/2" = 1'

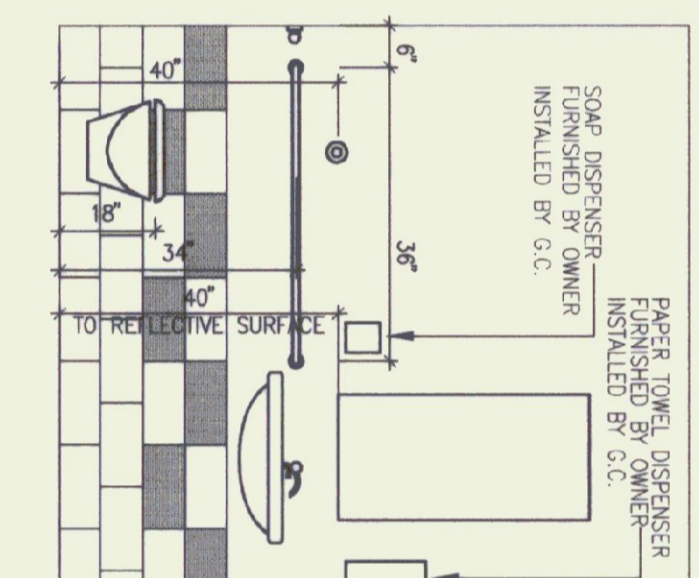

8 INTERIOR ELEVATION
SCALE: 1/2" = 1'

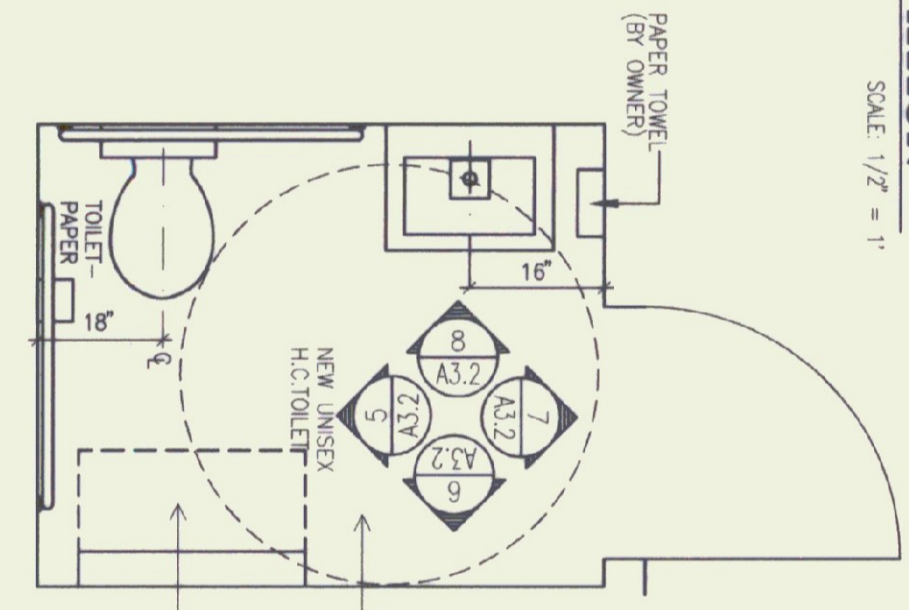

9 PLAN
SCALE: 1/2" = 1'

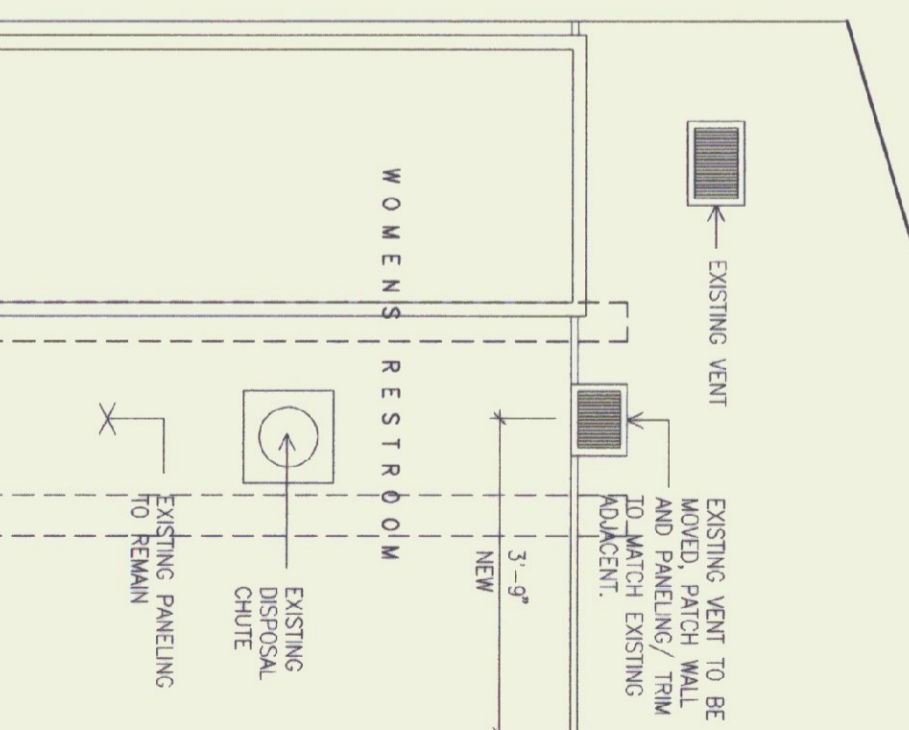

10 INTERIOR ELEVATION WOMEN'S RESTROOM
SCALE: 1/2" = 1'



STATE OF VERMONT
DEPARTMENT OF BUILDINGS
AND GENERAL SERVICES
AGENCY OF ADMINISTRATION
MONTELEONE, VERMONT

GEORGIA INTERSTATE 89 REST AREAS
NORTHBOUND AND SOUTHBOUND

DATE:	ALICIST 21, 1998	SCALE:	1/2" = 1'-0"	DRAWING NAME:	INTERIOR ELEVATIONS
DRAWN BY:	MSB	PROJECT NO.:	M 089-3 (100)	DRAWING NO.:	A-3.2
CHECKED BY:	JBA				