

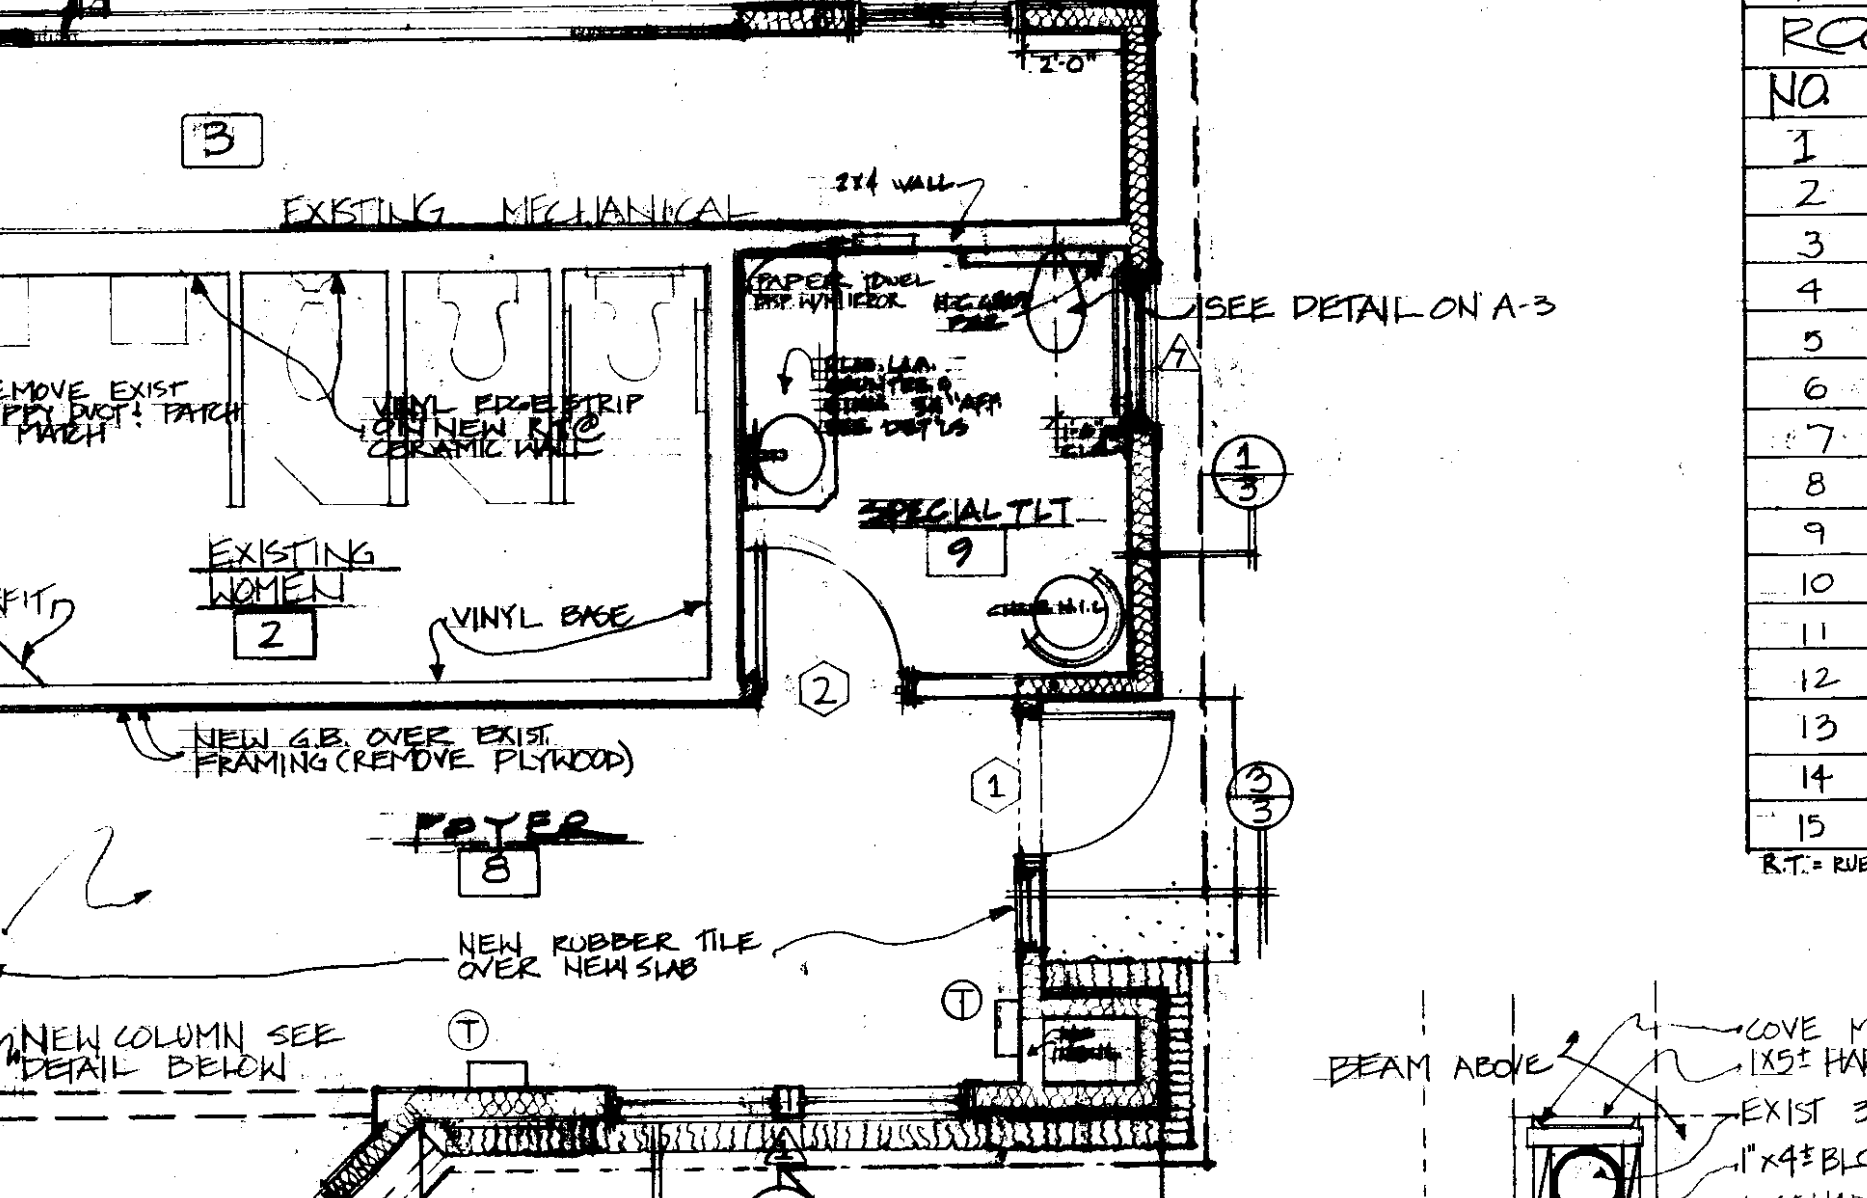
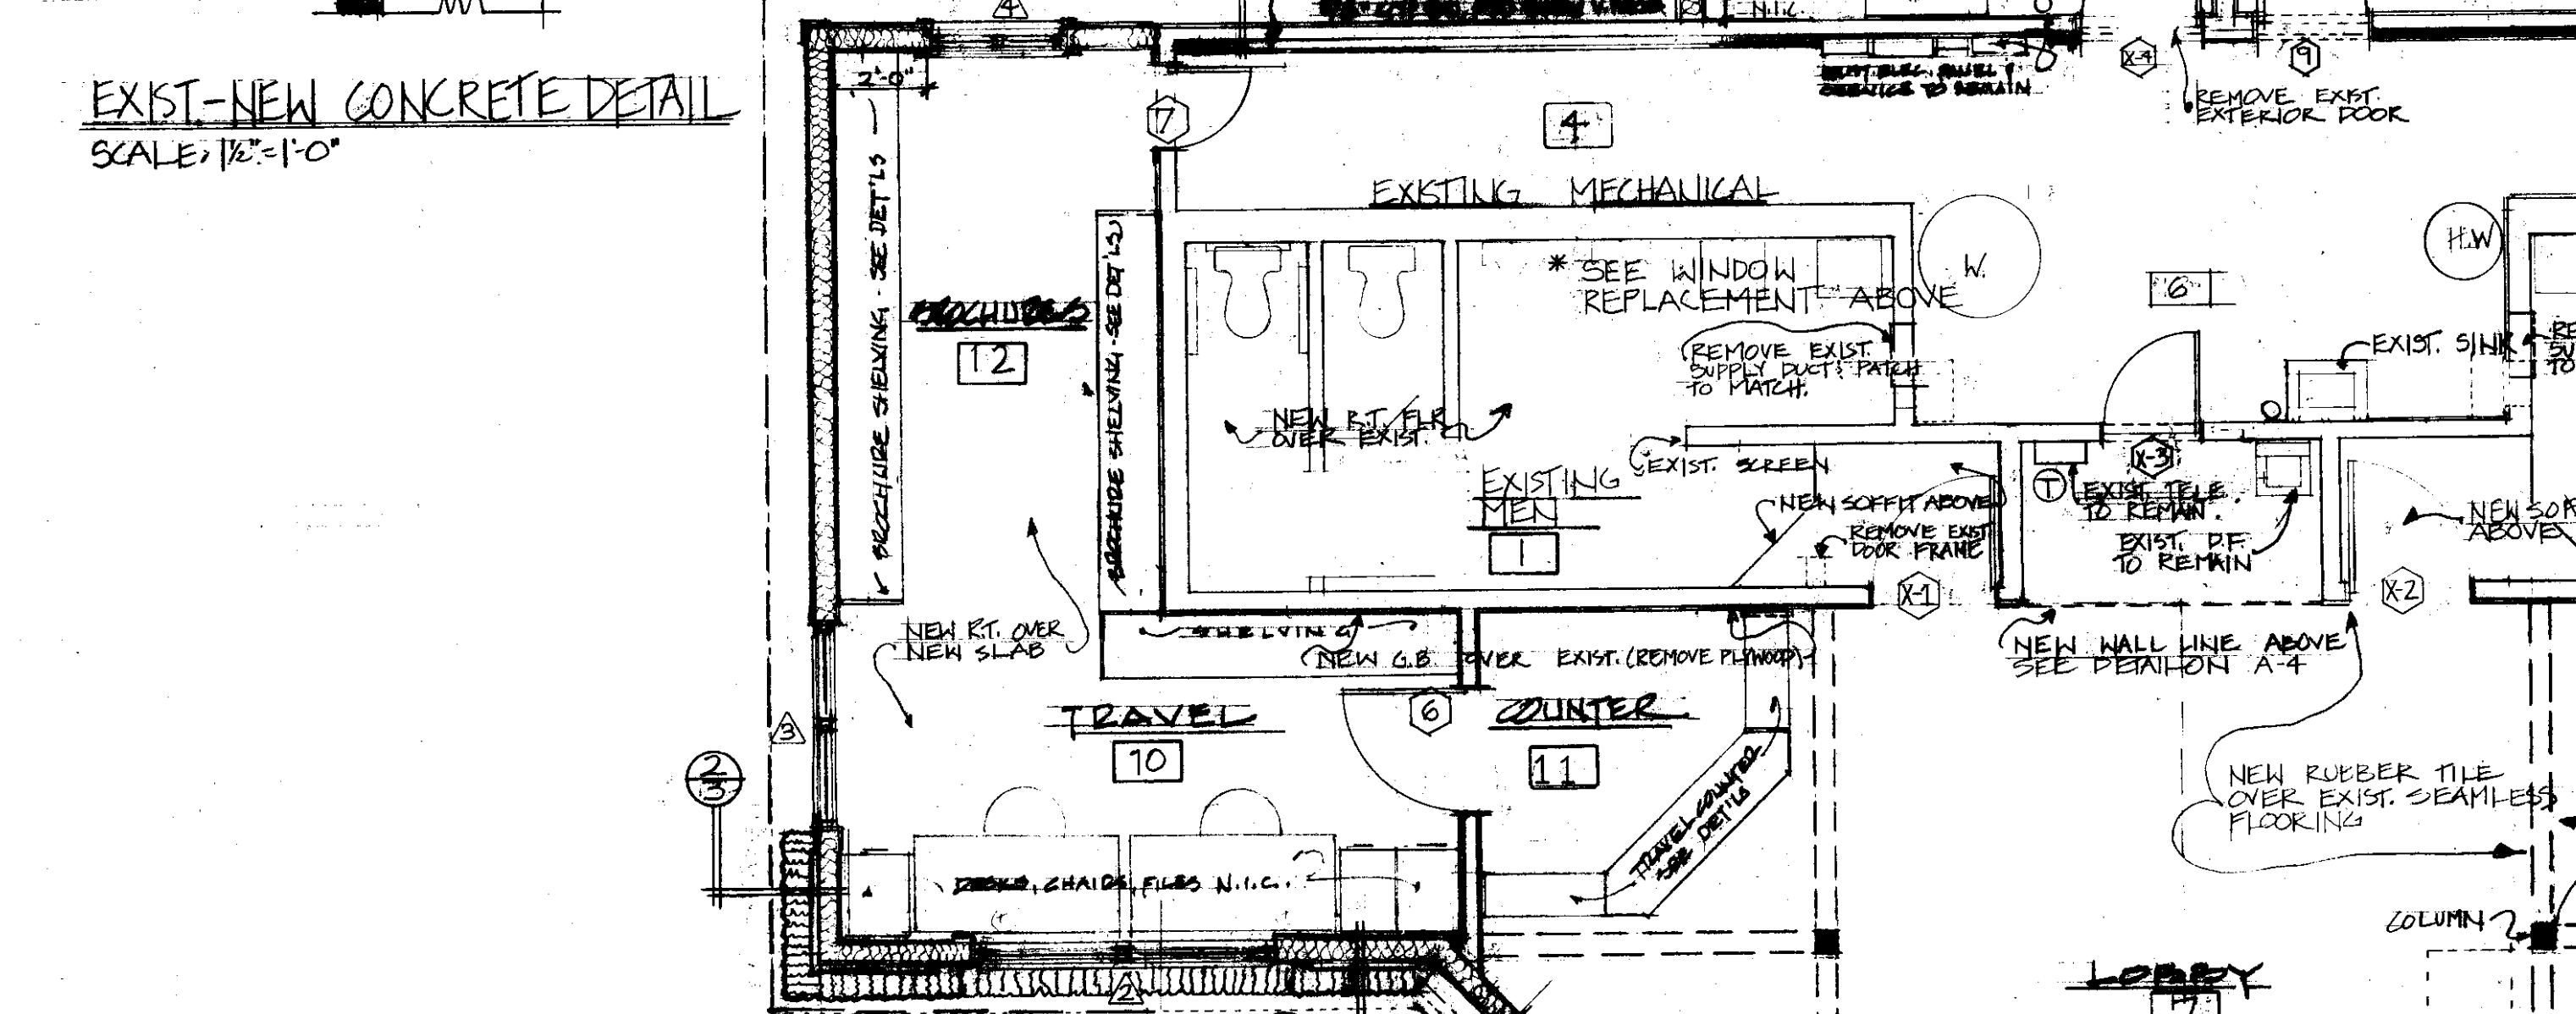


ROOM	FLOOR	WALLS	CEILING	NOTES
1	EXISTING MEN	CONC. OVER SF.	EX. PT. V.B. G.B. PT.	VARIABLE REPAINT WALLS & CEILING
2	EXISTING WOMEN	CONC. OVER SF.	EX. PT. V.B. G.B. PT.	VARIABLE REPAINT WALLS & CEILING
3	EXIST. MECHANICAL	EX. EX.	EX. PT. V.B. EX. PT.	VARIABLE
4	EXIST. MECHANICAL	EX. EX.	EX. PT. V.B. EX. PT.	VARIABLE
5	OPEN NUMBER			
6	EXIST. MECHANICAL	EX. EX.	EX. PT. V.B. EX. PT.	VARIABLE
7	LOBBY	CONC. OVER SF.	G.B. PT. V.B. G.B. TEX. PT.	VARIABLE
8	FOYER	CONC. OVER SF.	G.B. PT. V.B. S.L. ST.	RUN SL. @ 45° ANGLE
9	SPECIAL TOILET	CONC. OVER SF.	G.B. PT. V.B. G.B. PT.	7'-6"
10	TRAVEL	CONC. OVER SF.	G.B. PT. V.B. G.B. PT.	7'-6"
11	COUNTER	CONC. OVER SF.	G.B. PT. V.B. S.L. ST.	7'-6" RINT. @ 45° ANGLE SEE DETAIL ON COUNTER
12	BROCHURES	CONC. OVER SF.	G.B. PT. V.B. G.B. PT.	7'-6"
13	OPEN NUMBER			
14	MAINTENANCE	CONC. OVER SF.	G.B. PT. V.B. G.B. PT.	VARIABLE
15	PERSONNEL	CONC. OVER SF.	G.B. PT. V.B. G.B. PT.	VARIABLE

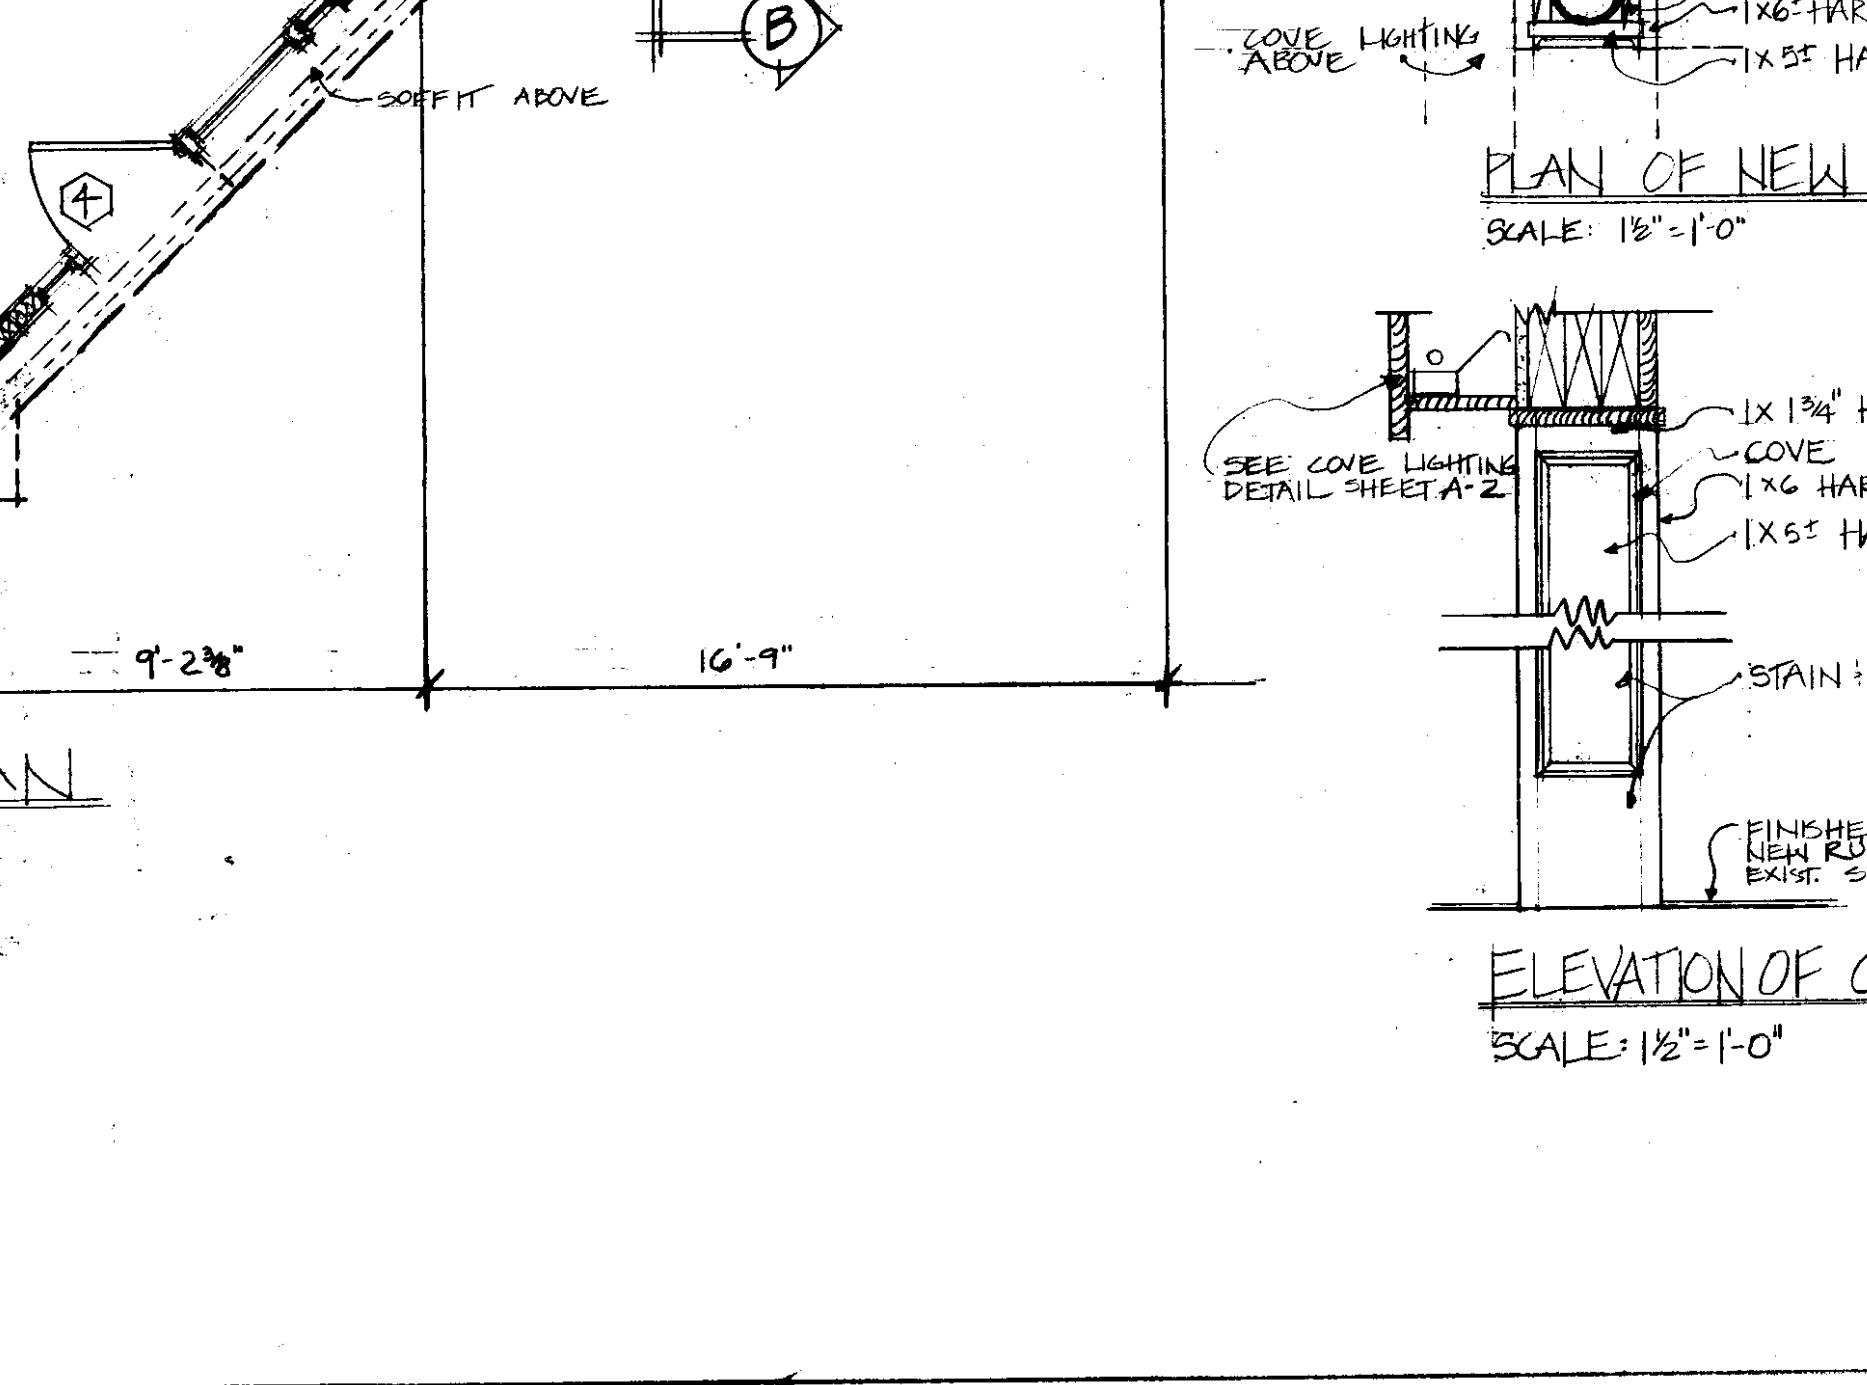

INDEX OF DRAWINGS	PAGE
FLOOR PLAN	A-1
FOUNDATION PLAN	A-1
ROOF FRAMING PLAN	A-1
SITE PLAN	A-1
CEILING PLAN	A-2
GABLE DETAIL	A-2
COVE LIGHTING DETAIL	A-2
NORTH, SOUTH, EAST, WEST ELEVATION	A-2
BUILDING SECTION A-A	A-2
BUILDING SECTION B-B	A-2
RECESSED DIFFUSER DETAIL	A-3
COUNTER DETAIL & STANDING SEAM ROOFING DETAILS	A-3
HALL SECTION 1-3	A-3
HANDICAPPED TOILET DETAIL	A-3
BABY CHANGER/SINK DETAIL	A-3
TYP SHELVES DETAIL & ELEVATION	A-3
CEILING DETAIL	A-4
DOOR DETAIL	A-4
CEILING DETAIL	A-4
DOOR & WINDOW DETAILS & MISC. DETAILS	A-4
PLUMBING & MECHANICAL	P-M-1
ELECTRICAL	EI-E3

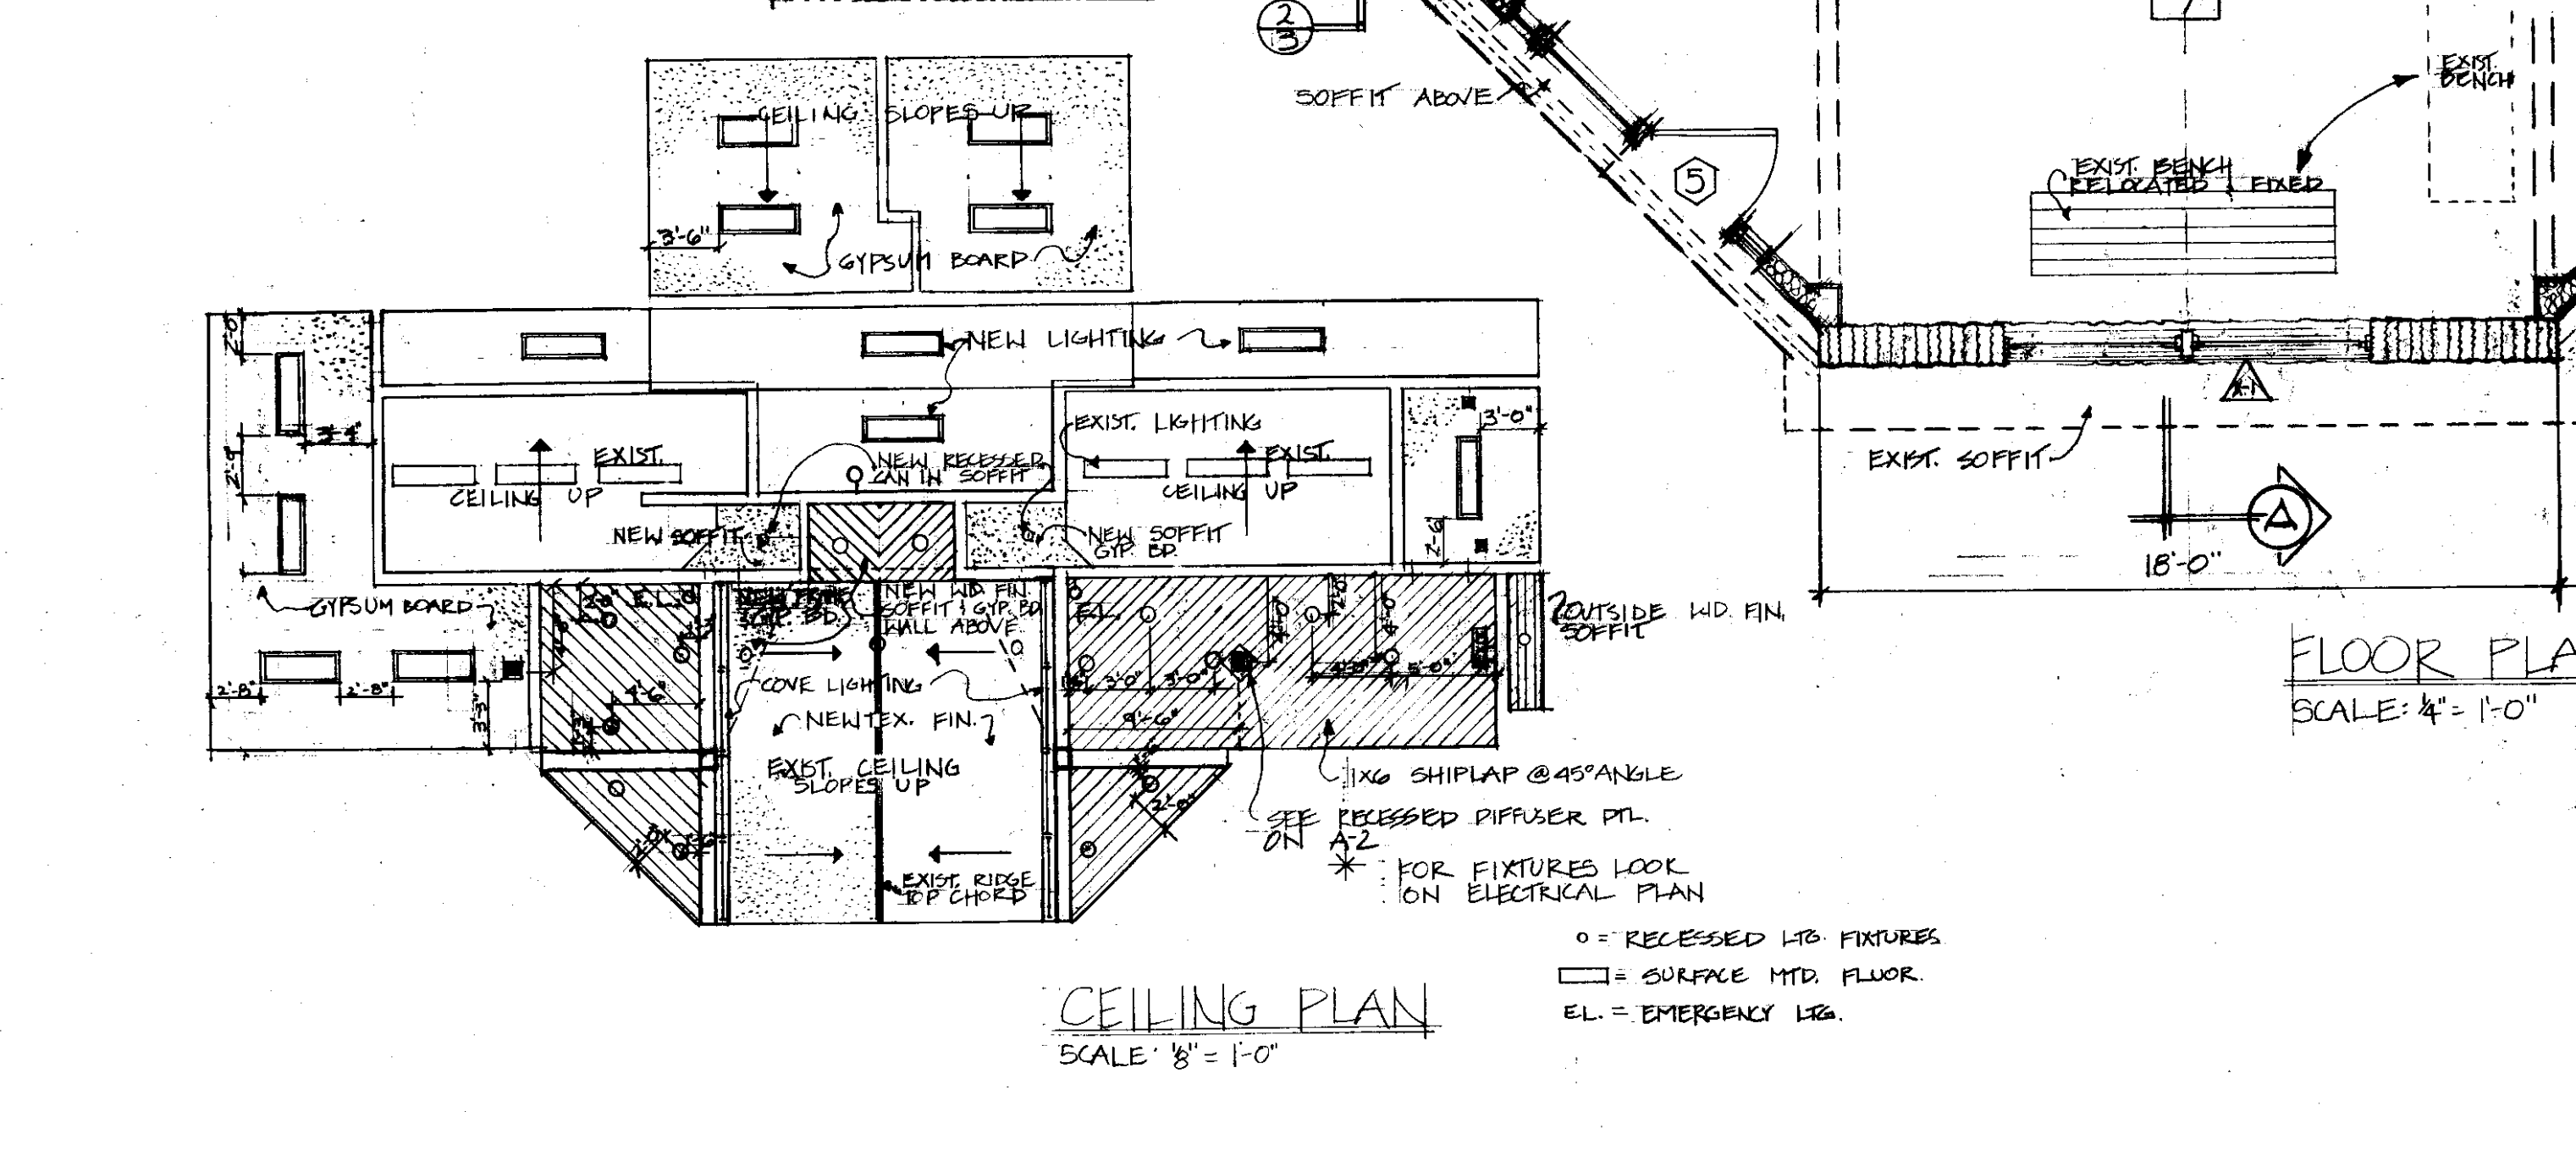

STATE OF VERMONT
DEPARTMENT OF STATE BUILDINGS
DIVISION OF ADMINISTRATION
VERMONT

SITE, FOUNDATION, FLOOR & ROOF PLANS
HIGHGATE WELCOME CENTER
ADDITION & RENOVATION
HIGHGATE SPRINGS, VERMONT

DATE: 16 DEC, 1988
AS SHOWN
DRAWN BY: K. HENDERSON
CHECKED BY: J. BRADLEY

PLANS: A-1
ELECTRICAL: EI-E3

1 of 8