

NORTHERN ARCHITECTS

207 KING STREET
SUITE 3
BURLINGTON, VERMONT
05401-4502
802-658-1953

CONSULTANTS

CIVIL
KEEPS & LANSING
164 Main Street, Suite 201
Colchester, VT 05446
(802) 878-0375

LANDSCAPE ARCHITECT
OHKW
OFFICE OF HENRY K. WAGNER
7 Maple Ave.
Burlington, VT 05401
(802) 264-0010

STRUCTURAL
RICHARD H. DOHERTY, P.E.
111 SHANT PAUL STREET
BURLINGTON, VT 05401
802-660-9212

MECHANICAL/ELECTRICAL
DUFFY-SHEPHERD, INC.
24 ROUTE 106, PRECISION PARK
NORTH SPENGLER FLD, VT 05500
802-686-2261

REVISIONS

PROJECT

DERBY WELCOME CENTER
PROJECT #101 091-318)

NEW FACILITY


DERBY VERMONT

DATE: 01/07/02
SCALE: 1" = 20'
CHECKED:
PROJECT NO.:

SITE PLAN

SC-5

00137 - sc - siteplan.dwg
xref = derby2001.dwg

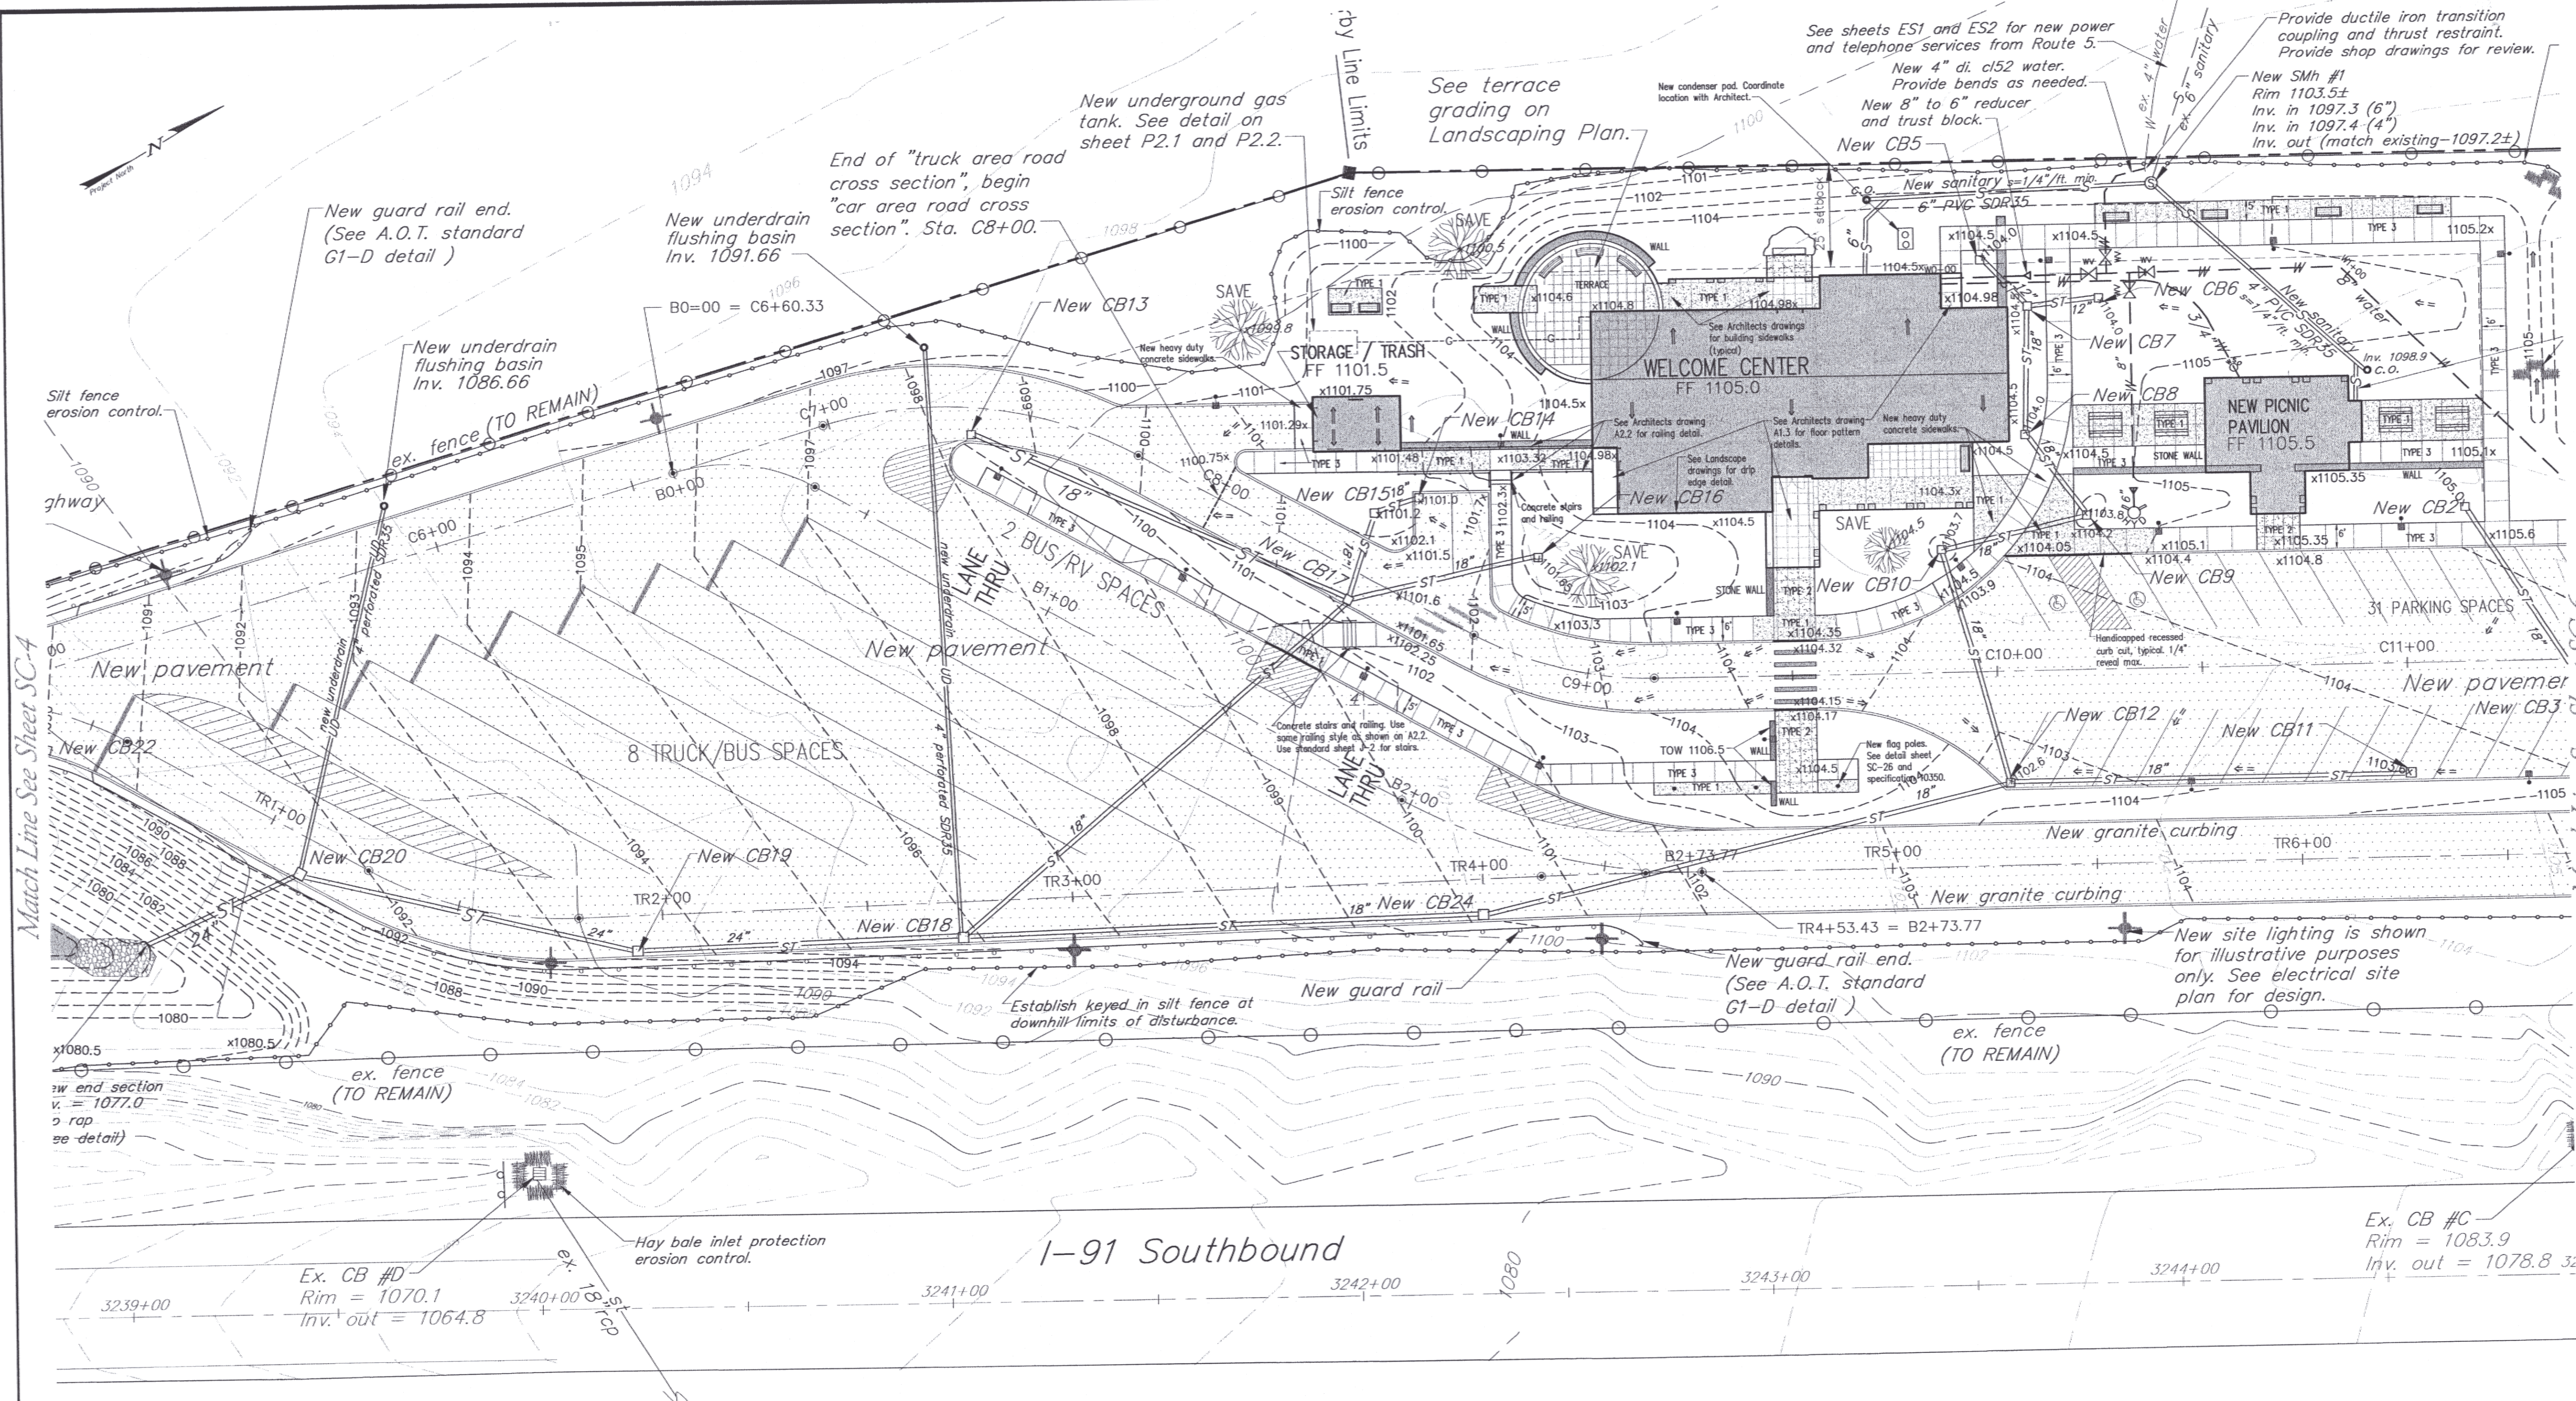

Catch Basin Schedule (For sheet SC-5)

New CB 5 Rim 1104.0 Inv. 1098.5	New CB 6 Rim 1104.0 Inv. 1098.5	New CB 7 Rim 1104.0 Inv. 1098.3	New CB 8 Rim 1104.0 Inv. 1098.0
New CB 9 Rim 1103.8 Inv. 1097.7	New CB 10 Rim 1103.7 Inv. 1097.3	New CB 11 Rim 1103.6 Inv. 1098.0	New CB 12 Rim 1102.9 Inv. 1096.7
New CB 13 Rim 1098.3 Inv. 1092.8	New CB 14 Rim 1101.0 Inv. 1095.5	New CB 15 Rim 1101.2 Inv. 1095.3	New CB 16 Rim 1101.65 Inv. 1096.15
New CB 17 Rim 1101.5 Inv. 1091.8 (CB 13) Inv. in 1095.0 Inv. out 1091.8	New CB 18 Rim 1095.80 Inv. 1089.26 (UD) Inv. 1087.2	New CB 19 Rim 1093.5 Inv. 1086.4	New CB 20 Rim 1091.60 Inv. 1085.06 (UD) Inv. 1083.0
New CB 24 Rim 1100.1 Inv. 1094.6			

Curbing Schedule (For sheet SC-5)


Alignment	Station to Station	Curbing Type
"C" Line	C4+75 ft. to C7+00 ft.	Sloped granite
"C" Line	C7+00 ft. to C14+25 ft.	Vertical granite
"C" Line	C7+30 ft. to C14+25 ft. rt.	Vertical granite
"TR" Line	TR0+00 ft. to TR 11+07 ft.	Sloped granite
"B" Line	B0+50 ft. to B2+73.77 ft.	Vertical granite
"TR" Line	TR4+53 ft. to TR 9+45 ft.	Vertical granite

(See site plan for areas of tapered and recessed curb.)
(See Sta. C14+00 ft. for section of 4" reveal vertical curb.)

Concrete Sidewalk Surface Treatment Legend

TYPE 1	Type 1 Exposed aggregate
TYPE 2	Type 2 Patterned concrete with color (See Architects drawings and specifications)
TYPE 3	Type 3 Broom finish / Trowel joint

(See details and specification for more detail)

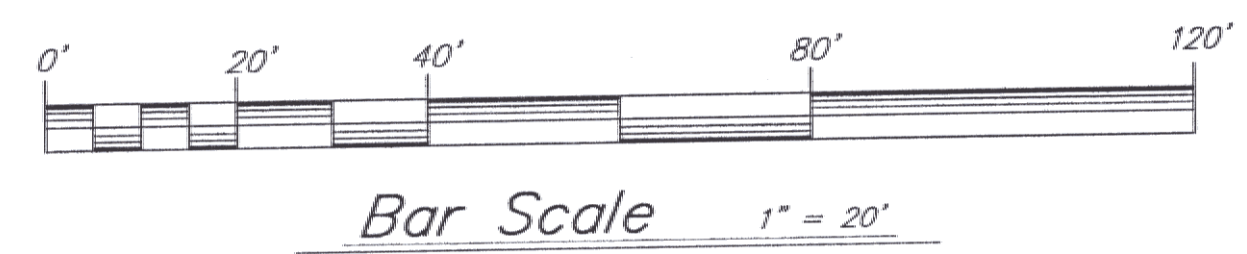

See Notes Sheet SC-4.
See Legend Sheet SC-4.