

NORTHERN ARCHITECTS

207 KING STREET
SUITE 3
BURLINGTON, VERMONT
05401-4502

802-658-1953

CONSULTANTS

CIVIL

KRISTEN L. LANSING
164 Main Street, Suite 201,
Colchester, VT 05446
(802) 878-0575

LANDSCAPE ARCHITECT

OHKW

OFFICE OF HENRY WAGNER
7 Maple Street
Burlington, VT 05401
(802) 864-0010

STRUCTURAL

RICHARD H. DOHERTY, P.E.
111 SAINT PAUL STREET
BURLINGTON, VT 05401
802-660-9212

MECHANICAL/ELECTRICAL

DJURETSKI, HENRY, INC.
54 ROUTE 104, FREEDOM PARK
NORTH SPRINGFIELD, VT 05250
802-886-2261

REVISIONS

PROJECT

DERBY WELCOME CENTER
PROJECT #10 091-3(8)

NEW FACILITY

DERBY VERMONT

DATE: 01/07/02

SCALE: x AS NOTED


CHECKED:

PROJECT NO:

WATER MAIN PROFILE

SC-20

00137 - P - WATER.dwg

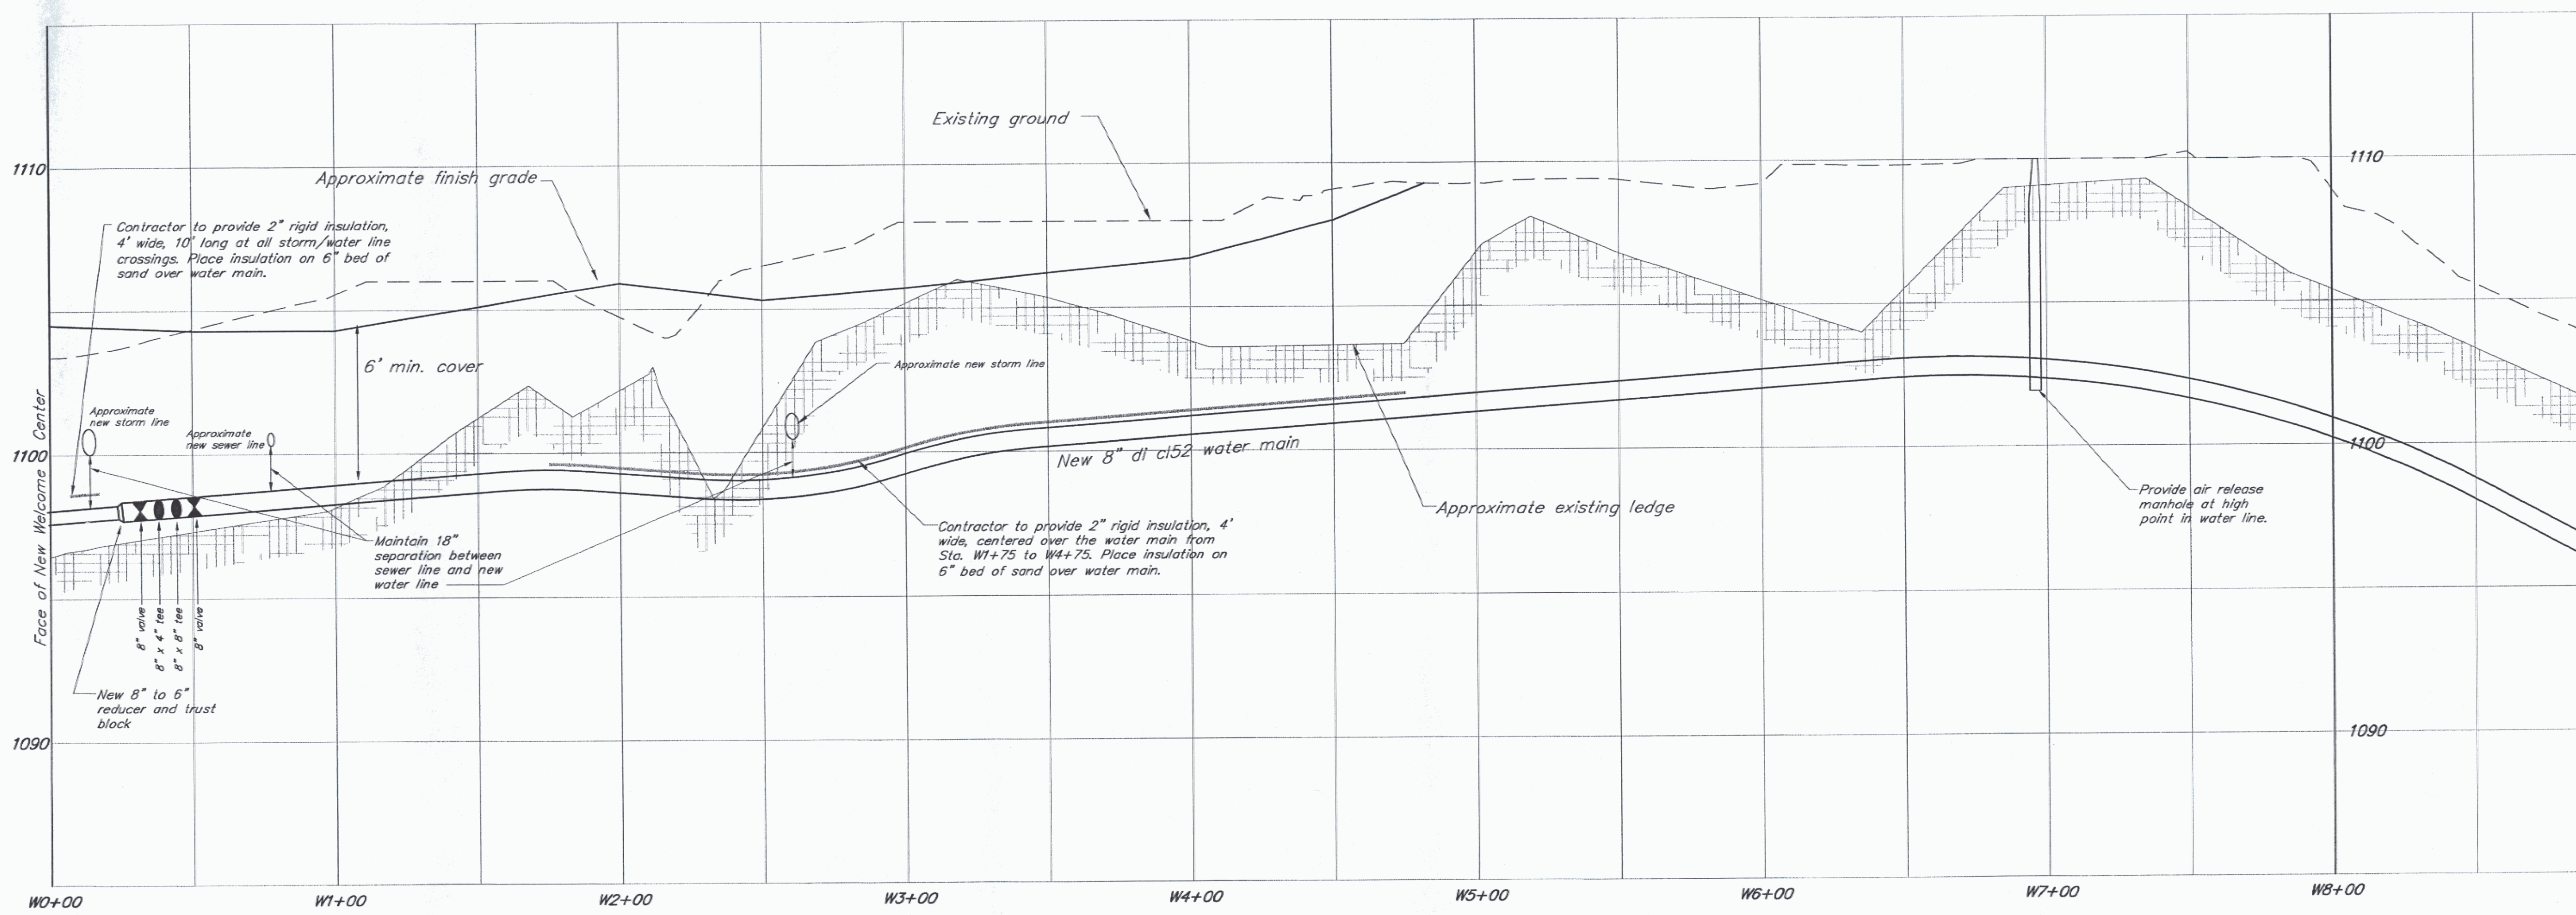

Water Main Profile
Scales: Horiz. 1" = 30'
Vert. 1" = 3'

- Notes:
1. The location of the water main is shown for illustrative purposes only. The Contractor shall maintain a minimum of 6' cover and maintain all necessary separation distances.
 2. The location of the existing ledge was taken from probes shown on boring plan. The continuous ledge profile was constructed by interpolating between ledge probes.
 3. The site plans and profiles do not show all required fittings and/or bends. The contractor shall provide all necessary fittings and bends to construct the main in the horizontal position shown on the site plan.

Match Line See Sheet SC-21