

**NORTHERN ARCHITECTS**  
 207 KING STREET  
 SUITE 3  
 BURLINGTON, VERMONT  
 05401-4502  
 802-658-1953

CONSULTANTS  
 CIVIL  
 KRISTOS & LANSING  
 164 Main Street, Suite 201,  
 Colchester, VT 05446  
 (802) 878-0375  
 LANDSCAPE ARCHITECT  
**OHKW**  
 OFFICE OF ORAL & ALLEN WARDEN  
 7 Maple Avenue  
 Burlington, VT 05401  
 (802) 864-0010  
 STRUCTURAL  
 RICHARD H. DOHERTY, P.E.  
 171 SAINT PAUL STREET  
 BURLINGTON, VT 05401  
 802-660-9212

MECHANICAL/ELECTRICAL  
 DUFFY & HENRY, INC.  
 24 ROUTE 106, PRECISION PARK  
 NORTH SPRINGFIELD, VT 05050  
 802-896-2261

REVISIONS

PROJECT  
**DERBY WELCOME CENTER**  
 PROJECT #WM 091-3(B)

NEW FACILITY  
 DERBY VERMONT


DATE: 01/07/02  
 SCALE: \* AS NOTED  
 CHECKED:  
 PROJECT NO:

**WATER MAIN PROFILE**

**SC-21**

Match Line See Sheet SC-20

Match Line See Sheet SC-22

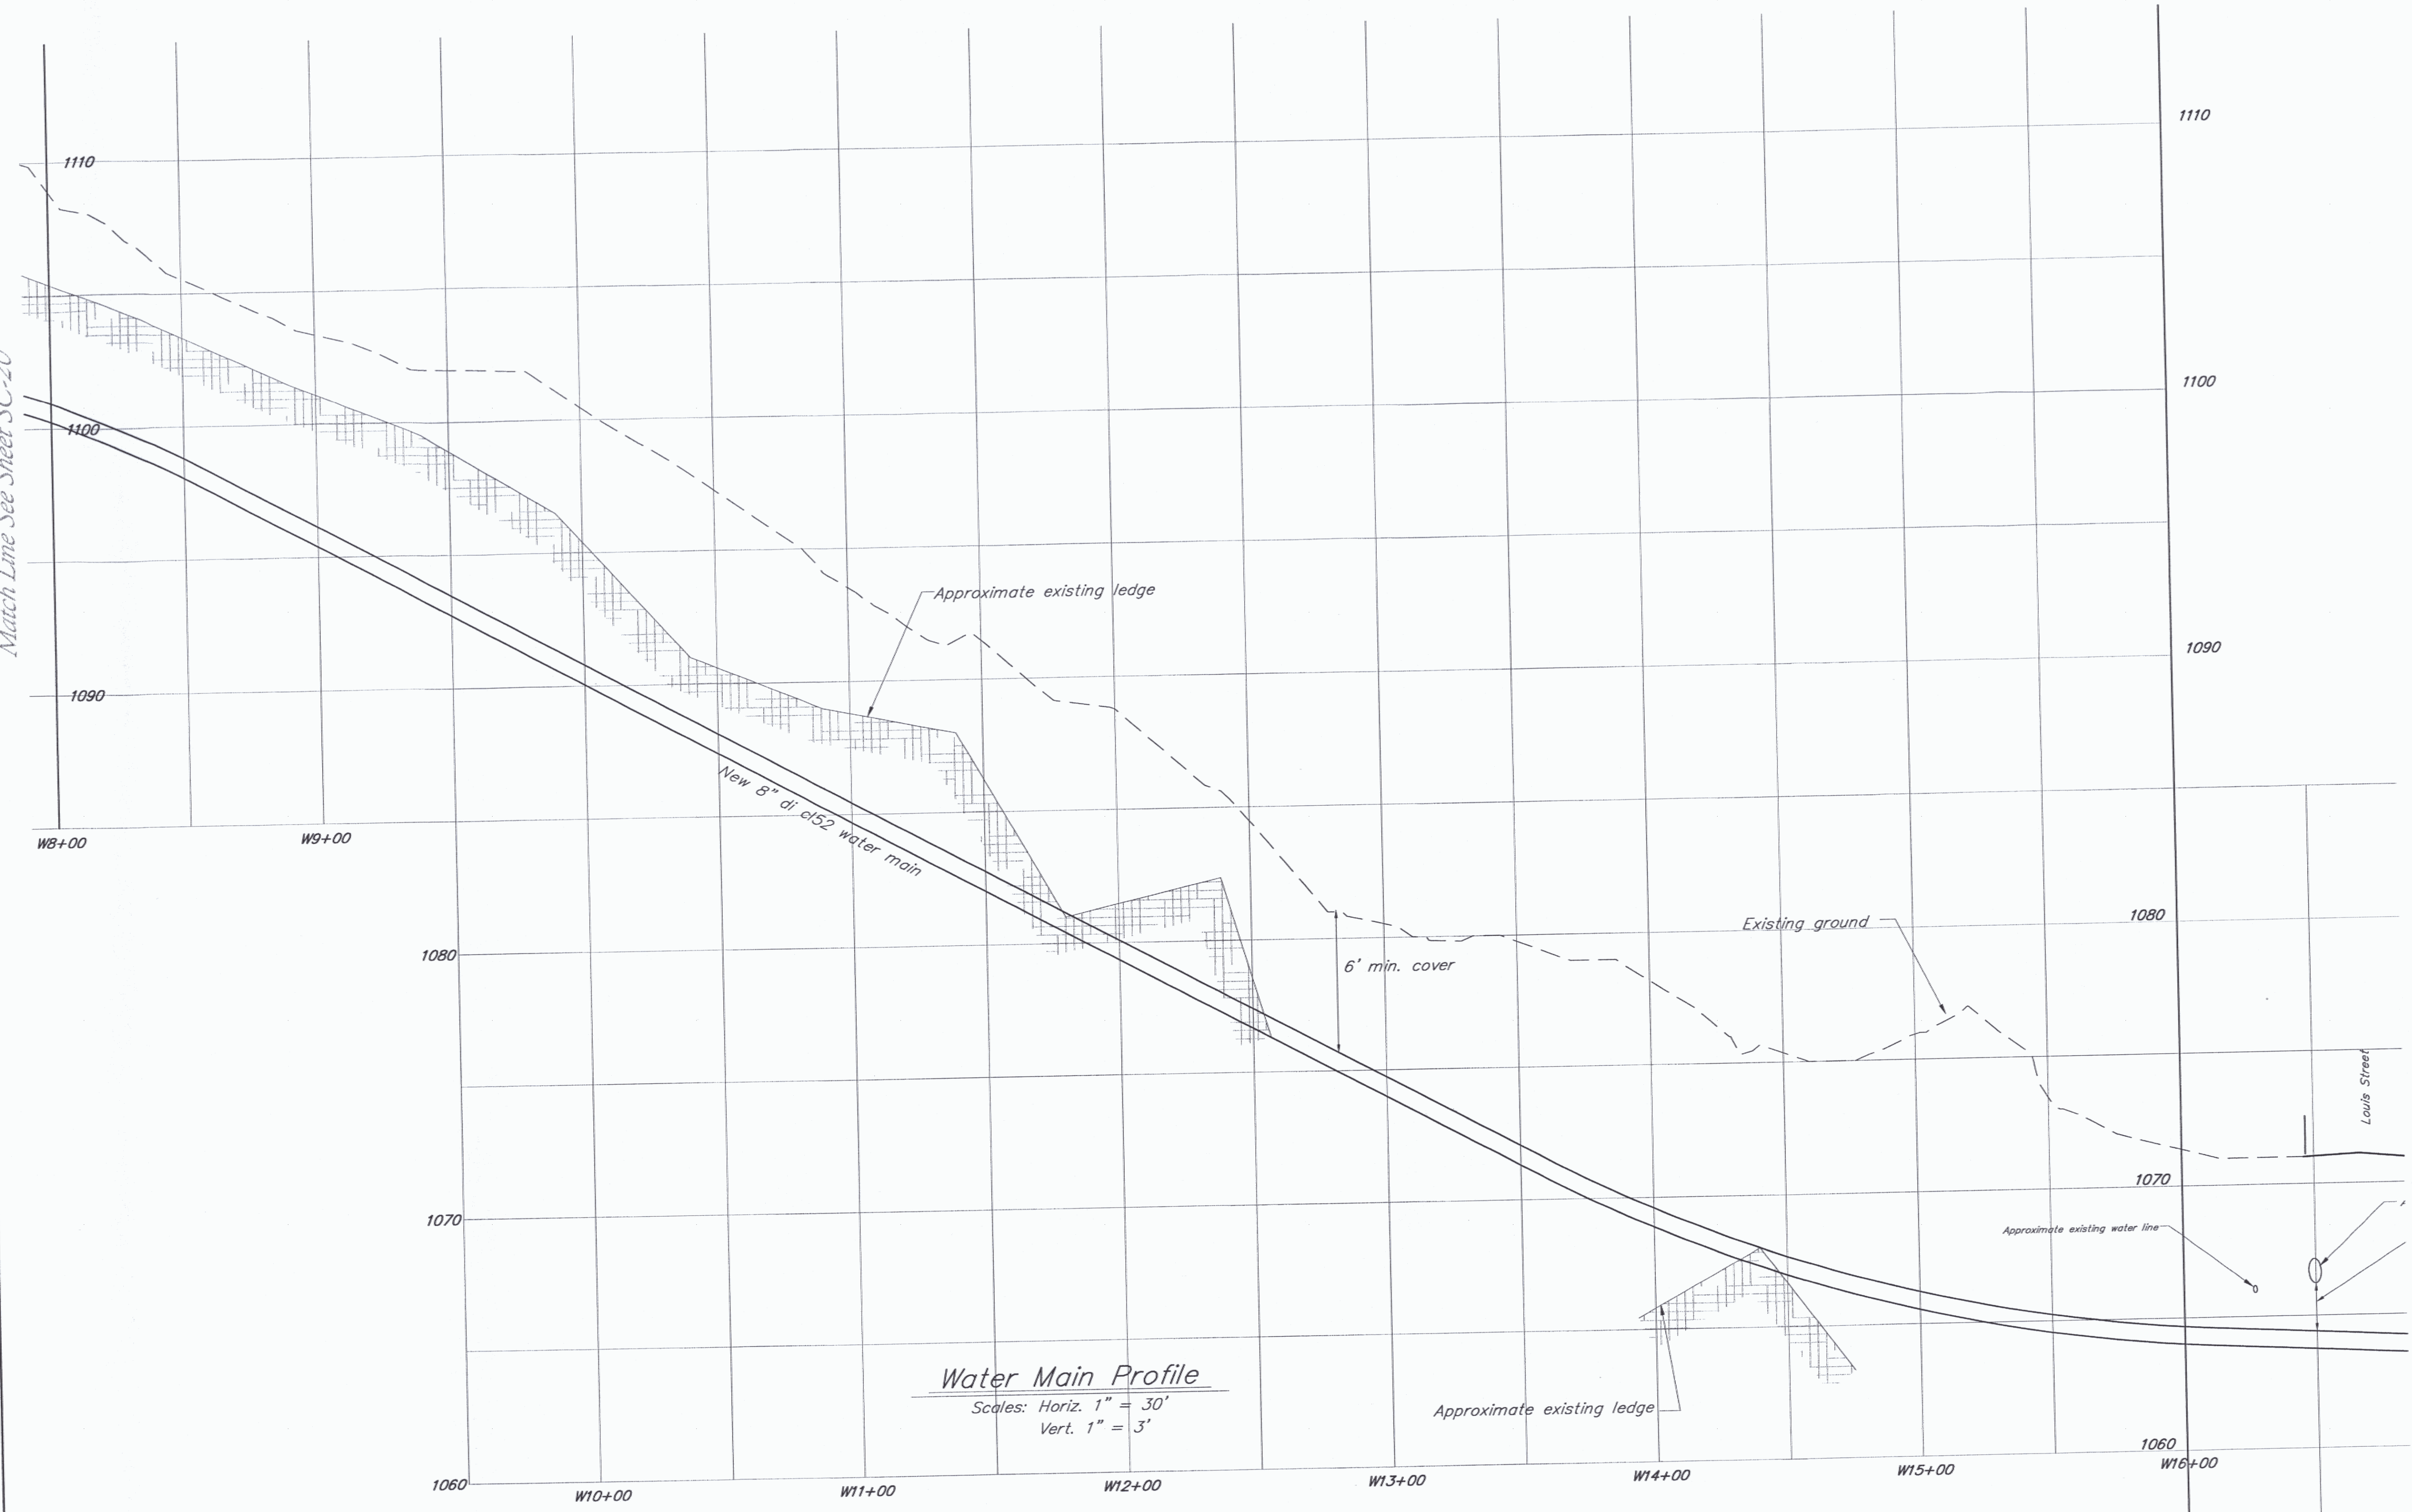

**Water Main Profile**  
 Scales: Horiz. 1" = 30'  
 Vert. 1" = 3'

- Notes:**
- The location of the water main is shown for illustrative purposes only. The Contractor shall maintain a minimum of 6' cover and maintain all necessary separation distances.
  - The location of the existing ledge was taken from probes shown on boring plan. The continuous ledge profile was constructed by interpolating between ledge probes.
  - The site plans and profiles do not show all required fittings and/or bends. The contractor shall provide all necessary fittings and bends to construct the main in the horizontal position shown on the site plan.