

NORTHERN ARCHITECTS
 207 KING STREET
 SUITE 3
 BURLINGTON, VERMONT
 05401-4502
 802-658-1953

CONSULTANTS
CIVIL
 ERIC S. LANSING
 164 Main Street, Suite 201,
 Colchester, VT 05446
 (802) 678-0275
LANDSCAPE ARCHITECT
OHKW
 OFFICE OF HORTICULTURE
 7 Maple Avenue
 Burlington, VT 05401
 (802) 864-0010
STRUCTURAL
 RICHARD H. DOHERTY, P.E.
 117 SWANT PAUL STREET
 BURLINGTON, VT 05401
 802-660-9212
MECHANICAL/ELECTRICAL
 SELF RESUME HENRY, INC.
 24 ROUTE 106, PEACOCK PARK
 NORTH SPRINGFIELD, VT 05150
 802-886-7241


REVISIONS

PROJECT
DERBY WELCOME CENTER
 PROJECT #IM 091-3(B)
NEW FACILITY
 DERBY VERMONT

DATE: 01/07/02
 SCALE: AS NOTED
 CHECKED:
 PROJECT NO:

WATER MAIN PROFILE

SC-22

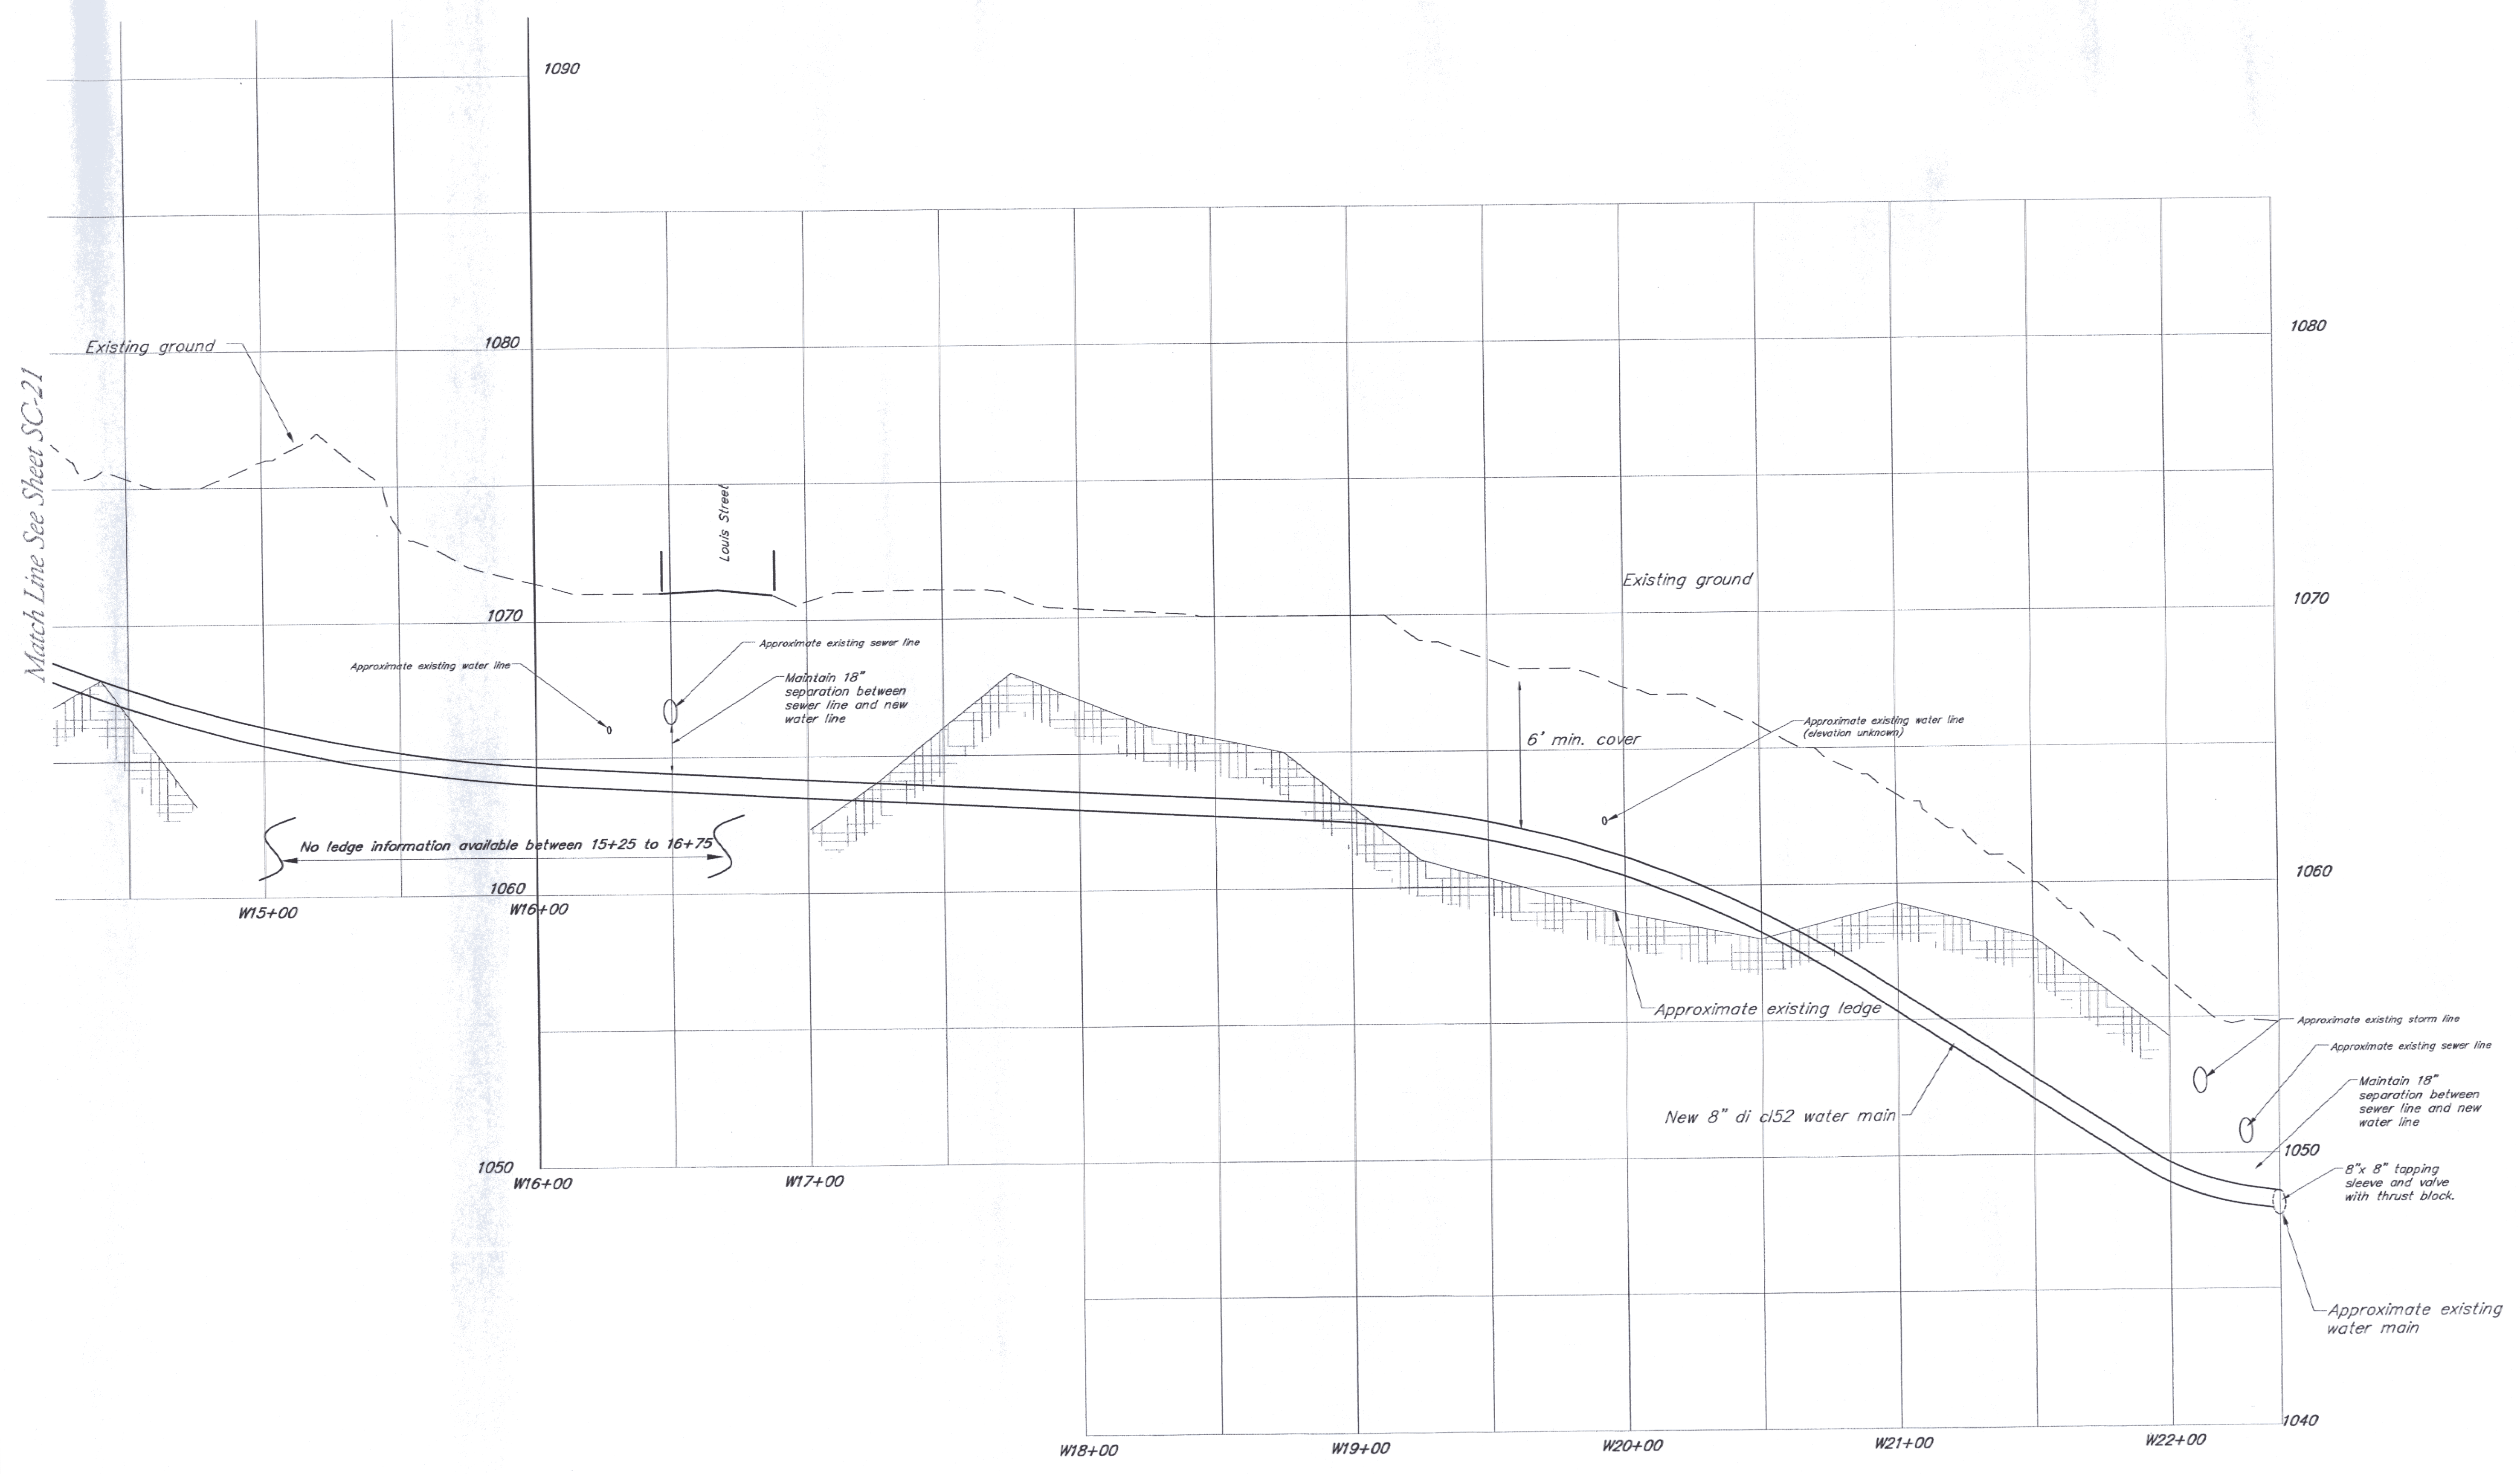

- Notes:**
1. The location of the water main is shown for illustrative purposes only. The Contractor shall maintain a minimum of 6' cover and maintain all necessary separation distances.
 2. The location of the existing ledge was taken from probes shown on boring plan. The continuous ledge profile was constructed by interpolating between ledge probes.
 3. The site plans and profiles do not show all required fittings and/or bends. The contractor shall provide all necessary fittings and bends to construct the main in the horizontal position shown on the site plan.

Water Main Profile
 Scales: Horiz. 1" = 30'
 Vert. 1" = 3'