

NORTHERN ARCHITECTS
 207 KING STREET
 SUITE 3
 BURLINGTON, VERMONT
 05401-4502
 802-658-1953

CONSULTANTS
 CIVIL
KREBS AND LANGS
 Main Street
 Colchester VT 05446
 (802) 818-0315
 LANDSCAPE ARCHITECT
OHKW
 OFFICE OF HEATH WAGNER
 7 Marble Ave.
 Burlington VT 05401
 (802) 864-0010
 STRUCTURAL
 Richard M. Doherty
 111 St. Paul Street
 Burlington VT 05401
 (802) 660-0212
 PLUMBING MECHANICAL
 AND ELECTRICAL
DURENE AND HENRY
 Precision Park
 North Springfield VT 05150-0028
 (802) 886-1161


REVISIONS

PROJECT
DERBY WELCOME CENTER
 PROJECT #100-318
 NEW FACILITY
 DERBY VERMONT

DATE: 01/07/2002
 SCALE: AS NOTED
 CHECKED: RMD
 PROJECT NO: 1003

FOUNDATION PLAN

S-1

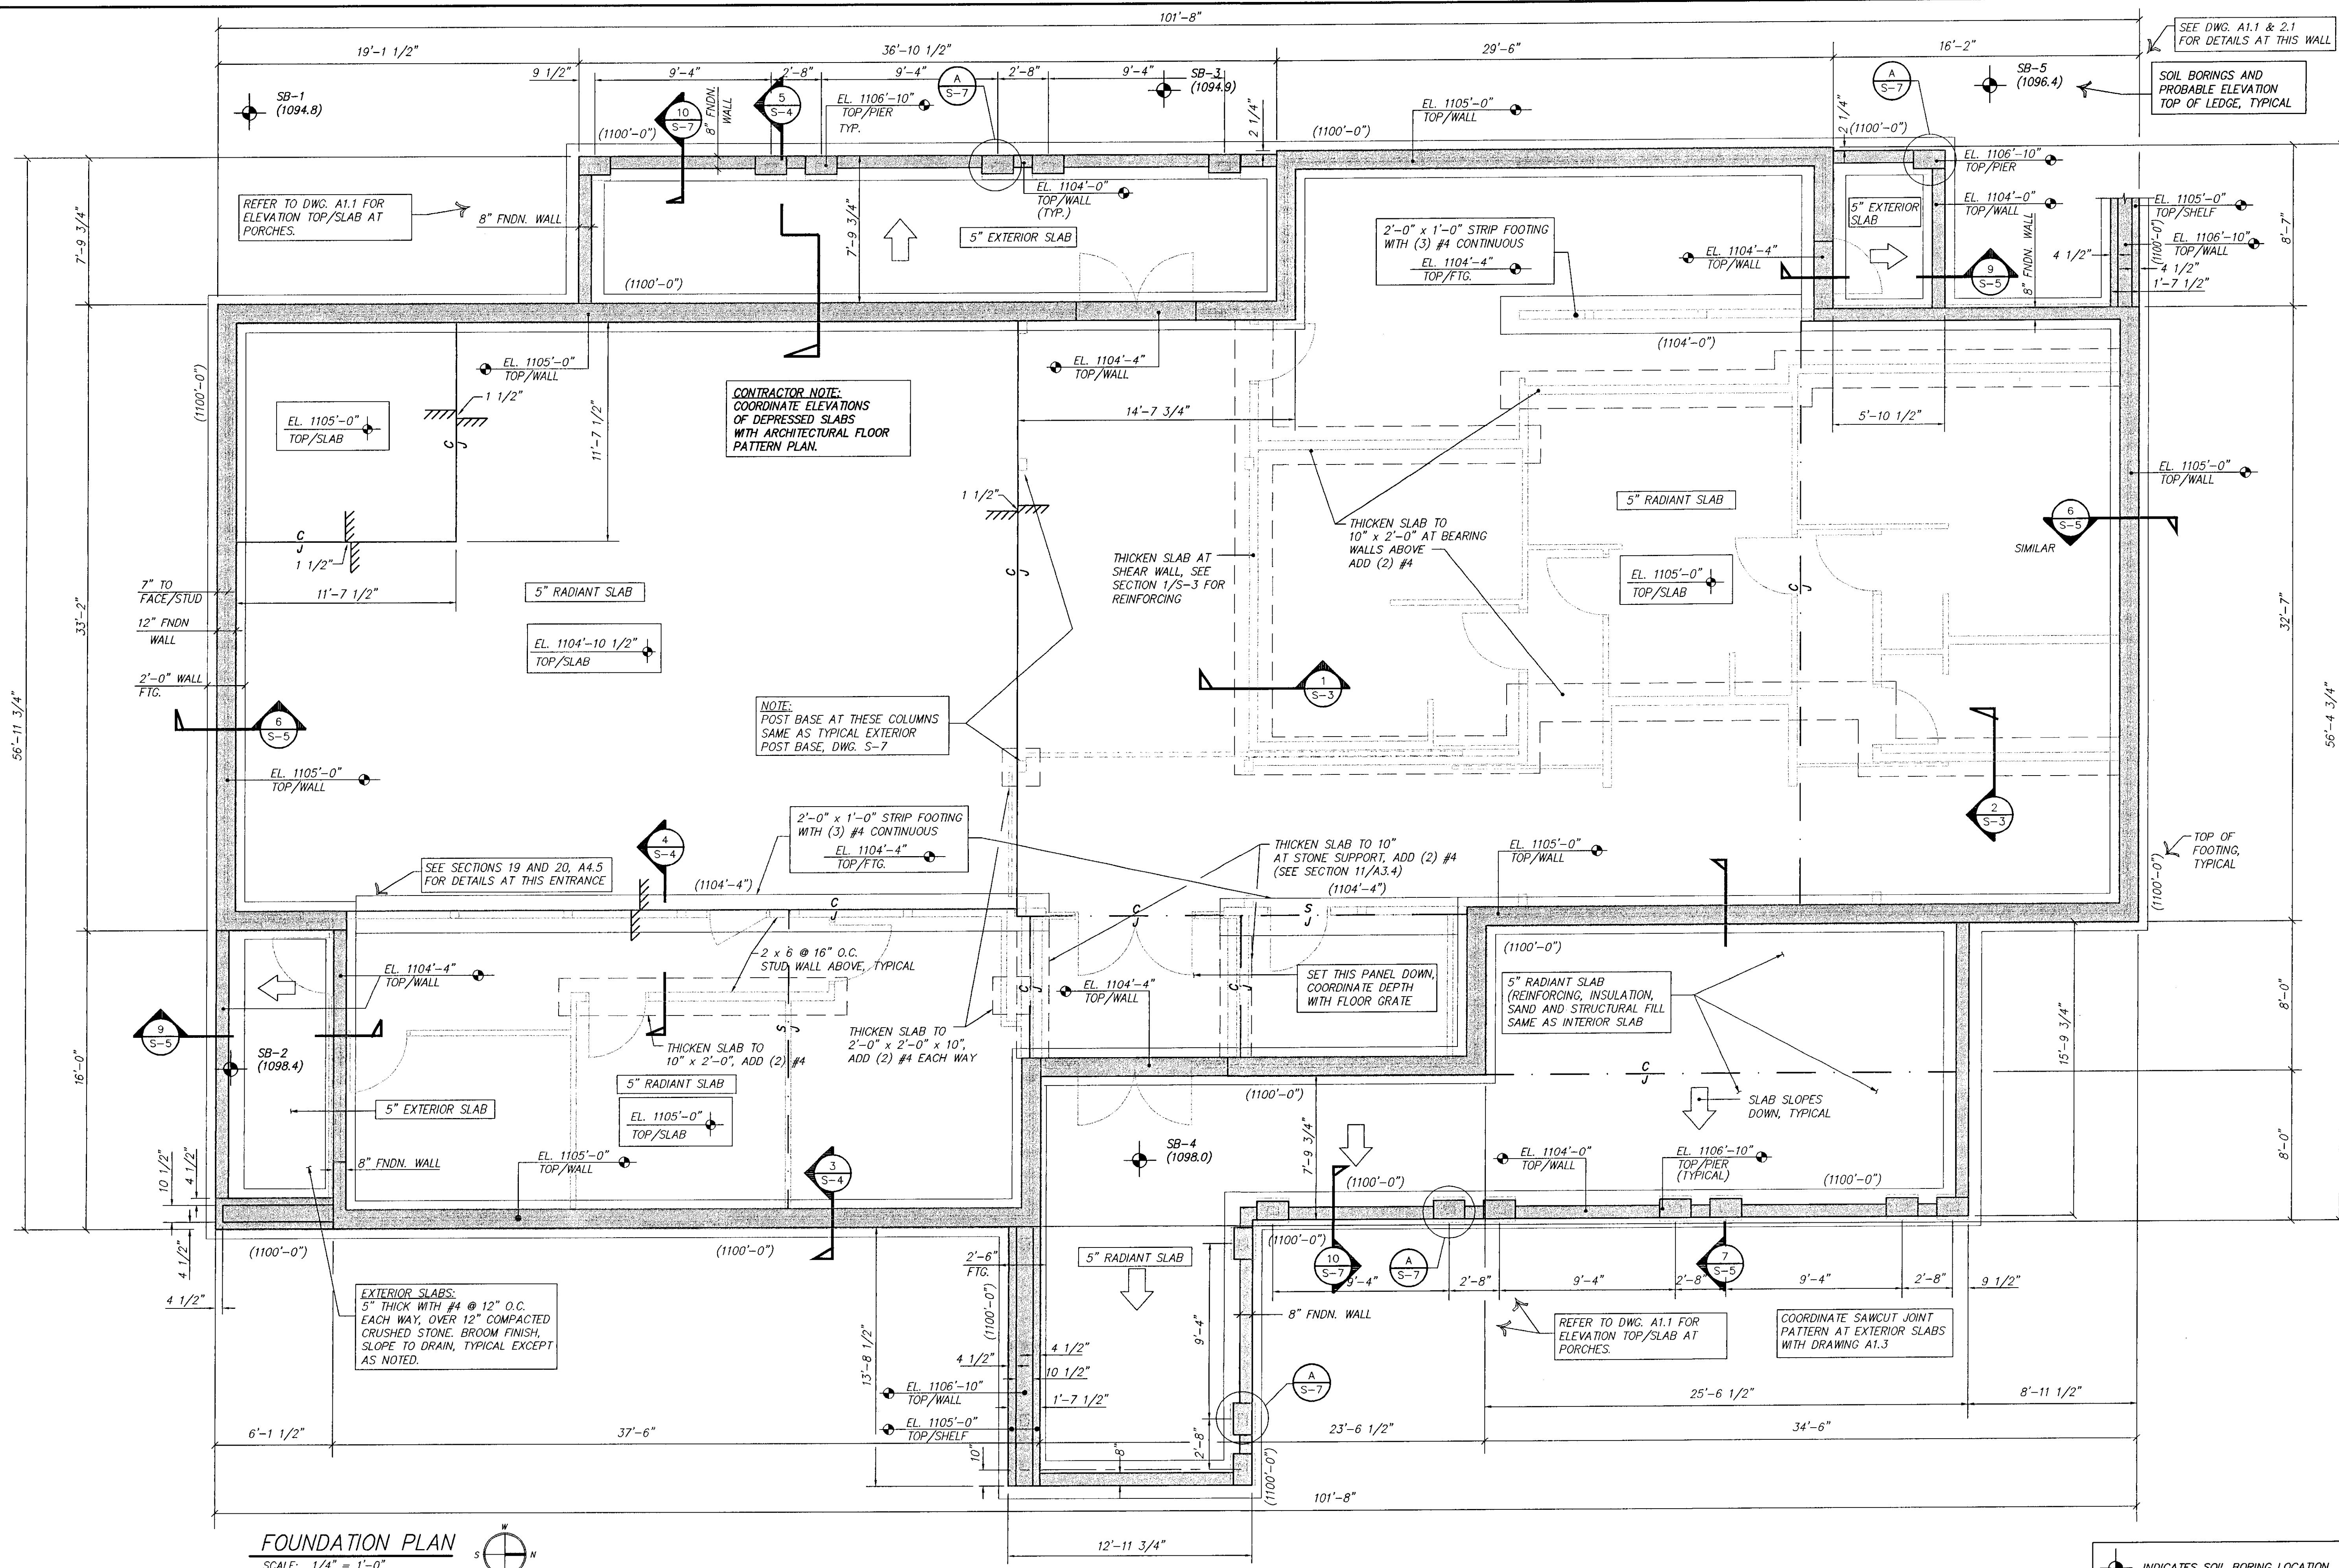

FOUNDATION PLAN
 SCALE: 1/4" = 1'-0"

- NOTES:**
- ALL INTERIOR SLABS-ON-GRADE SHALL BE 5" THICK WITH #4 @ 16" O.C. EACH WAY; OVER 2" RIGID POLYSTYRENE, 4 mil HIGH DENSITY CROSS LAMINATED POLYETHYLENE VAPOR RETARDER, 4" COMPACTED SAND, AND MINIMUM 8" COMPACTED STRUCTURAL FILL. SEE SPEC SECTION 02220 FOR VAPOR RETARDER.
 - TOP OF FOOTING ELEVATION INDICATED THUS (.....).
 - "CJ" INDICATES SLAB CONSTRUCTION JOINT. "SJ" INDICATES SAWCUT CONTROL JOINT. SEE DWG. S7 FOR DETAILS.
 - SLABS SHALL RECEIVE A STEEL TROWEL FINISH UNLESS OTHERWISE INDICATED.
 - CURE SLABS WITH WATER FOR 7 DAYS.
 - REFER TO SPECIFICATIONS FOR USE OF ANTI-SPALLING COMPOUND ON EXTERIOR SLABS AT ENTRANCES.
 - COORDINATE SLAB CONSTRUCTION WITH LAYOUT OF RADIANT HEAT TUBING.

CONTRACTOR NOTE:
 VERIFY ALL DIMENSIONS FOR BUILDING LAYOUT PRIOR TO SETTING FORMS. COORDINATE FOUNDATION DIMENSIONS WITH ARCHITECTURAL DRAWINGS.

INDICATES SOIL BORING LOCATION.
 (.....) INDICATES APPARENT ELEVATION OF TOP OF LEDGE