

NORTHERN ARCHITECTS

207 KING STREET
SUITE 3
BURLINGTON, VERMONT
05401-4502

802-658-1953

CONSULTANTS

CIVIL
KREBS AND LANGING
Main Street
Colchester VT 05446
(802) 878-0375

LANDSCAPE ARCHITECT

OHKW
OFFICE OF THE REGISTERED
1 Maple Ave.
Burlington VT 05401
(802) 864-0210

STRUCTURAL
Richard M. Doherty
111 St. Paul Street
Burlington VT 05401
(802) 860-5212

**PLUMBING, MECHANICAL
AND ELECTRICAL**
DUBRENE AND HENRY
Precision Park
North Springfield VT 05503-0023
(802) 886-2261

REVISIONS

PROJECT

DERBY WELCOME CENTER

PROJECT #10 091-3(6)

NEW FACILITY

DERBY
VERMONT

DATE: 01/07/2002


SCALE: AS NOTED

CHECKED: RMD

PROJECT NO: 2003

ROOF FRAMING PLAN

S-2

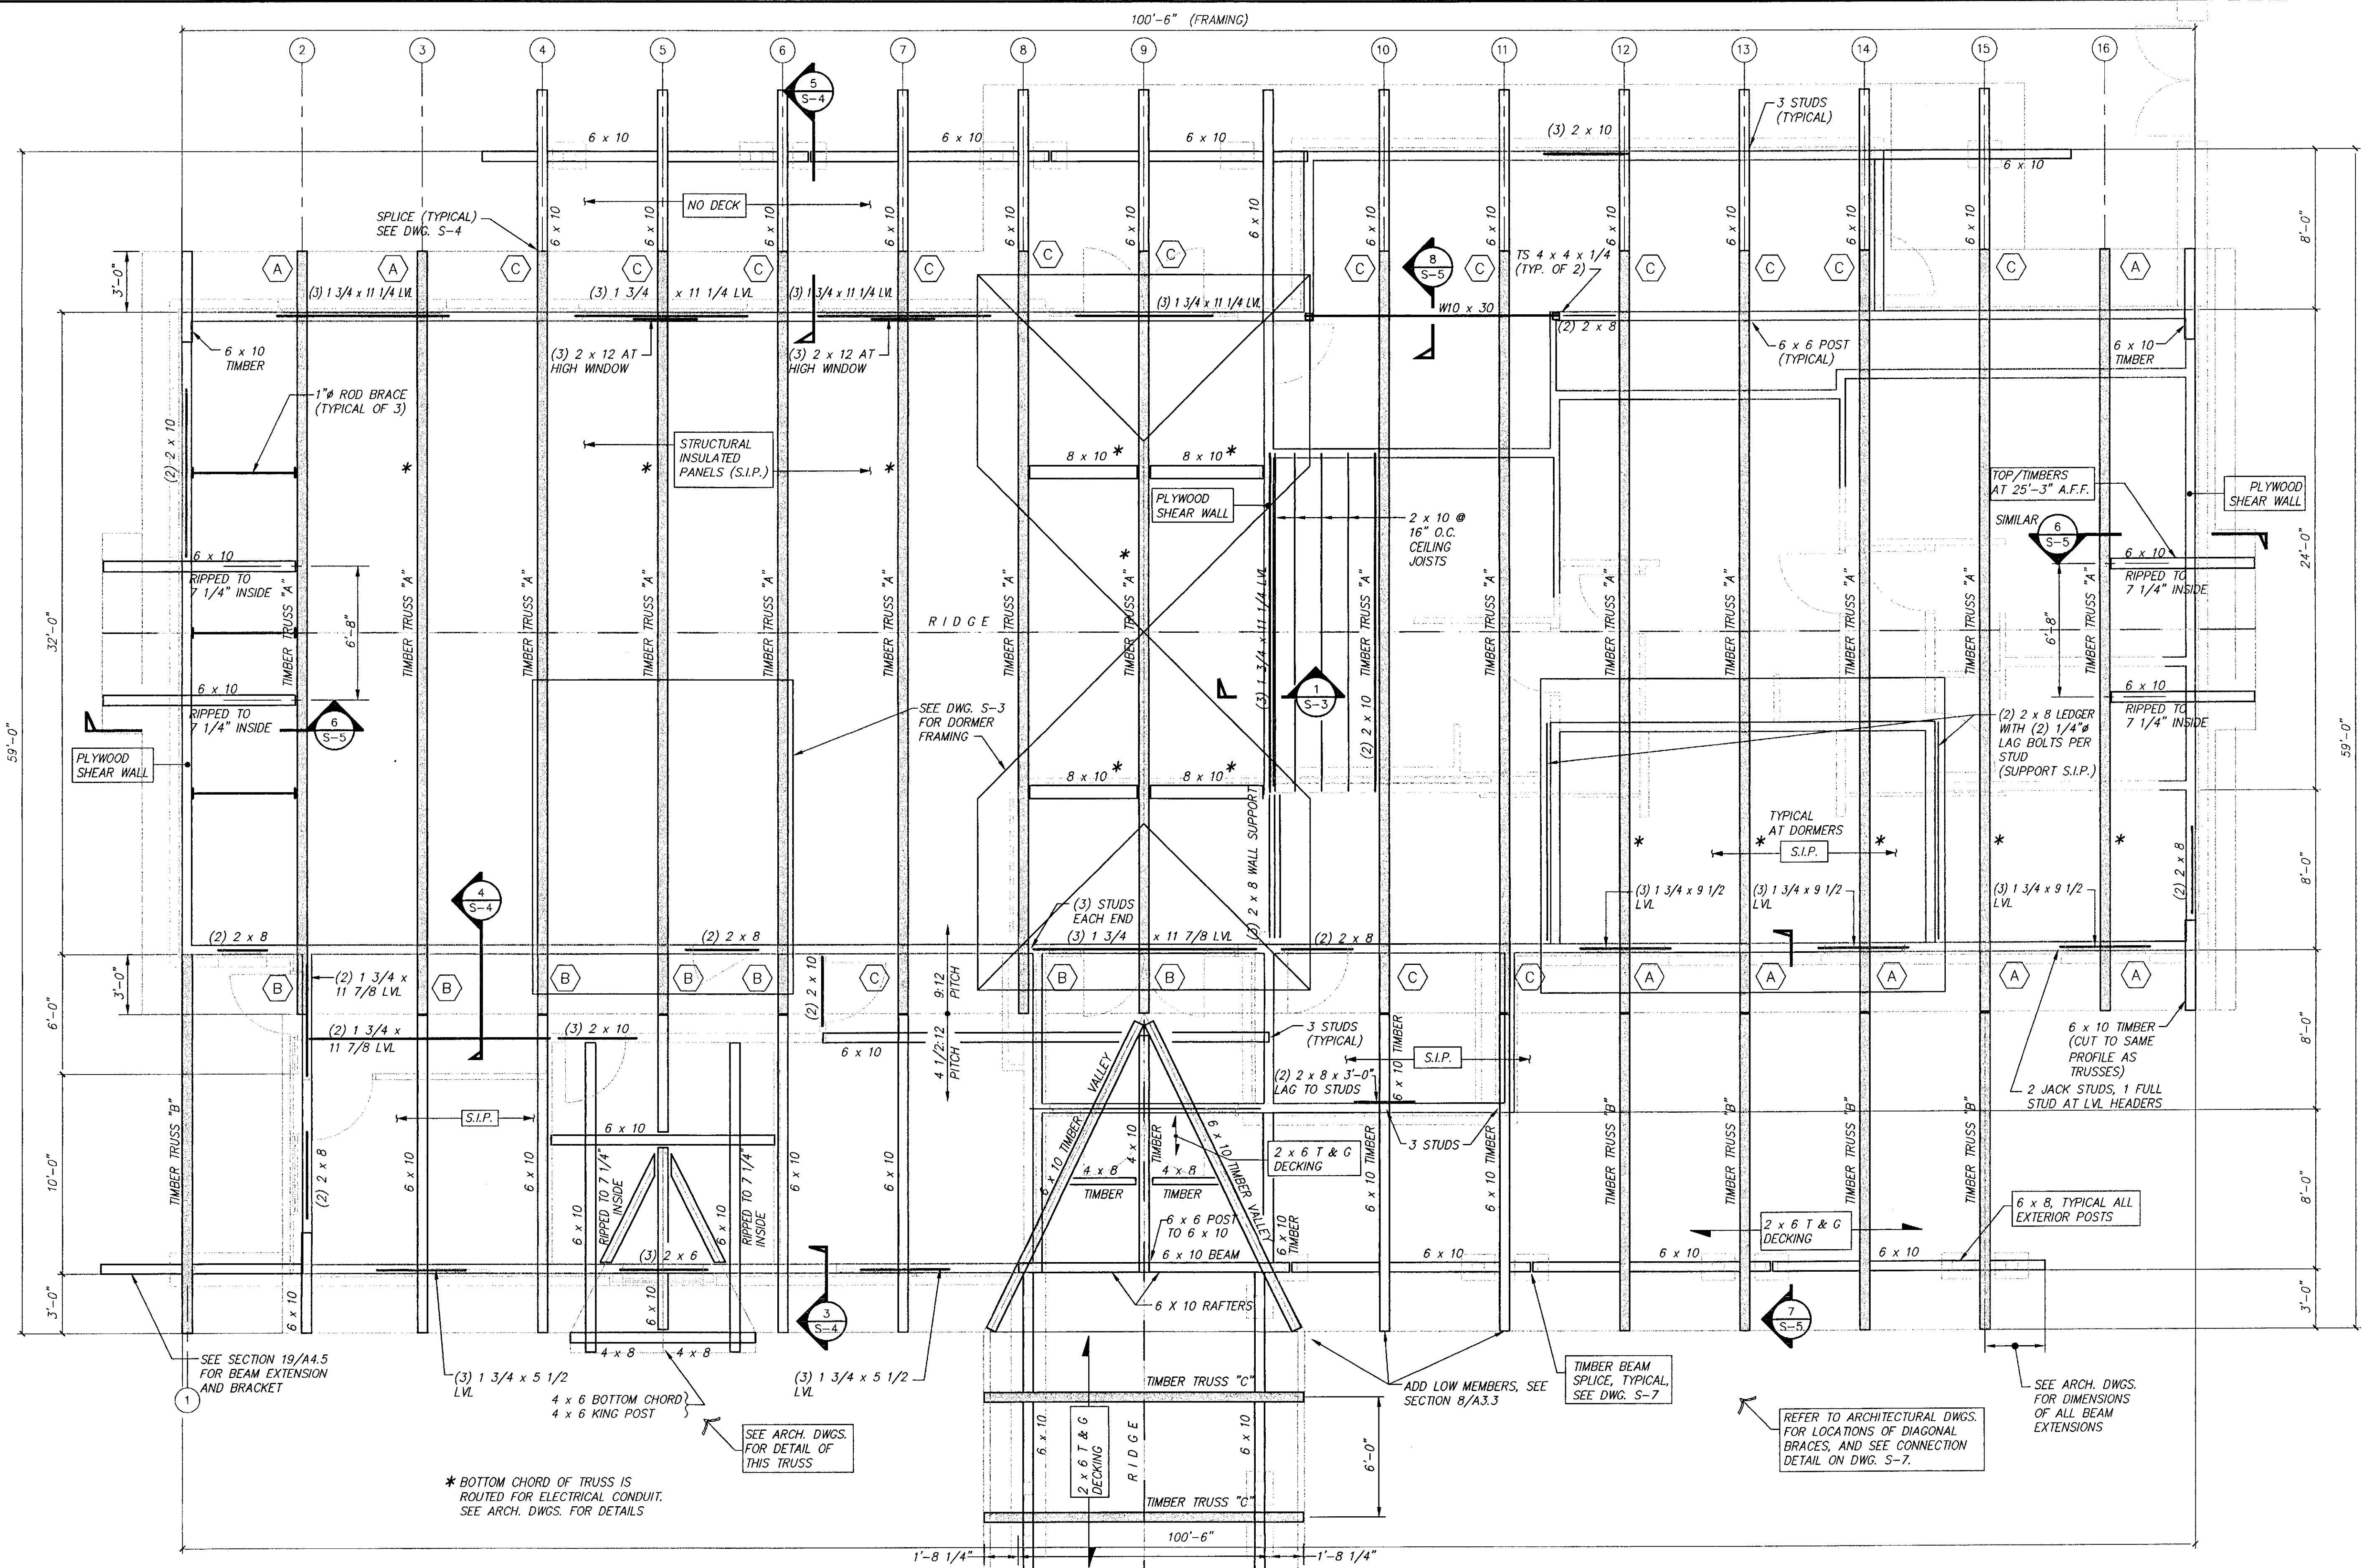

ROOF FRAMING PLAN
SCALE: 1/4" = 1'-0"

- NOTES:**
- (A), (B), (C) INDICATE TRUSS "A" EAVE DETAILS, PER DRAWING S-6.
 - SEE ARCH. DWGS. FOR BRACKETS AND OTHER NON-STRUCTURAL TIMBER DETAILS.
 - EXPOSED TIMBER CONNECTIONS NOT DETAILED SHALL BE DESIGNED BY THE CONTRACTOR WITH STEEL PLATES AND STAINLESS STEEL BOLTS. SUBMIT SHOP DRAWINGS FOR REVIEW.

ROOF DESIGN LOADS

LIVE LOAD	= 50 psf
DEAD LOAD	= 25 psf
TOTAL LOAD	= 75 psf

REFER TO DWG. S-6 FOR TIMBER TRUSS DETAILS

TIMBER BEAMS AND COLUMNS SHALL BE SELECT STRUCTURAL DOUGLAS FIR, S4S.