


- FLOOR PATTERN PLAN LEGEND**
- EXPOSED AGGREGATE CONCRETE
 - INTEGRALLY COLORED CONCRETE WITH EMBOSSED PATTERN
 - EXPOSED SLAB ON GRADE
 - PRECAST CONCRETE

PICNIC PAVILION FLOOR PATTERN PLAN

SCALE: 1/8" = 1'-0"

2003_FFP01

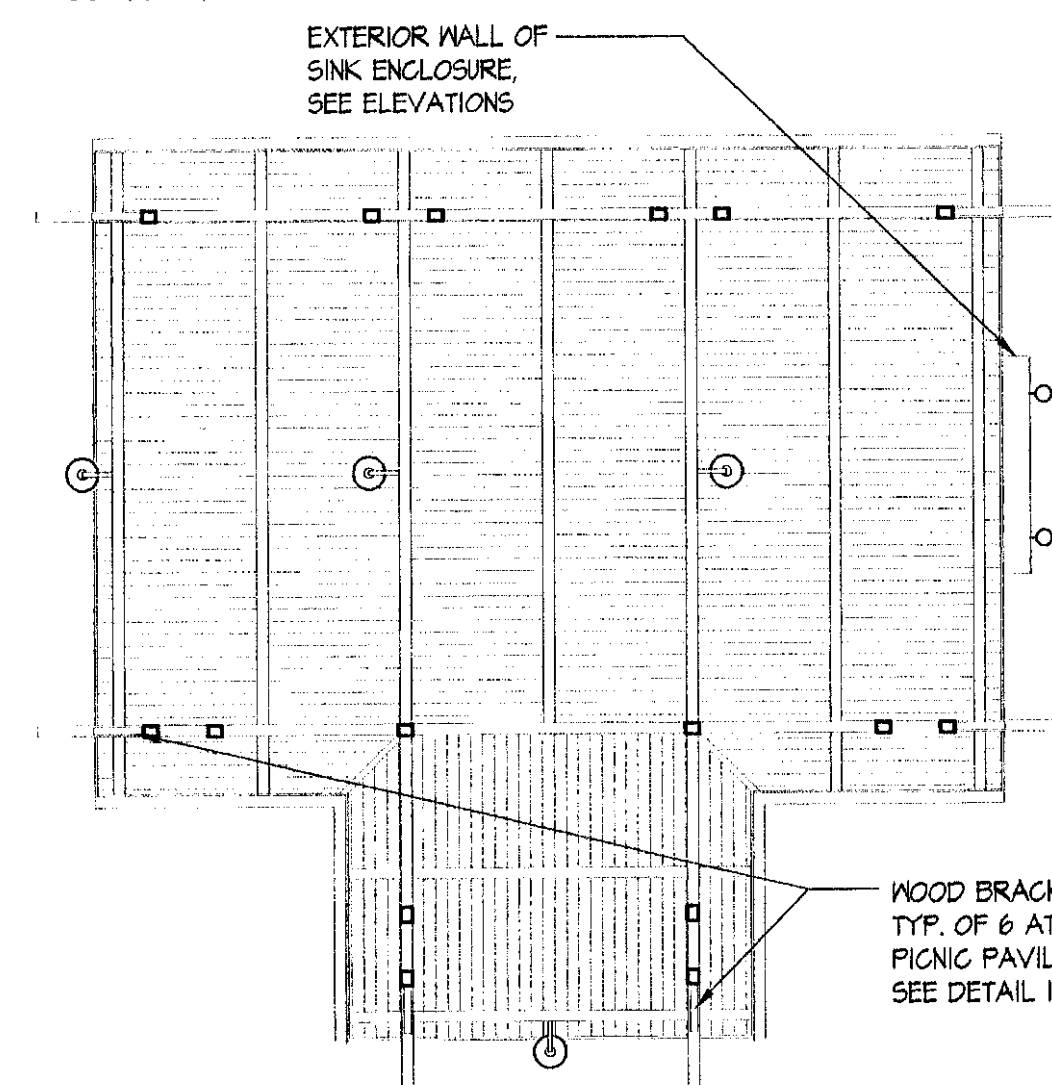


- REFLECTED CEILING PLAN MATERIAL LEGEND:**
- EGGRATE DIFFUSER
 - UNDERSIDE OF STRUCTURAL DECKING, OR 1x6 V JOINT SHIP LAP, TRANSPARENT FINISH, SEE SECTIONS FOR SPECIFIC LOCATIONS
 - G.W.B. CEILING, SEE FINISH SCHED. FOR LOCATIONS OF HIGH IMPACT BOARD
 - G.W.B. SOFFIT, LOCATE AS PER SECTIONS, SEE FINISH SCHED. FOR LOCATIONS OF HIGH IMPACT BOARDS
 - PERFORATED METAL CEILING PANELS IN SUPPORTING METAL GRID
 - SUSPENDED ACOUSTICAL PANEL CEILING
 - UNDERSIDE OF S.I.P.
- REFLECTED CEILING PLAN LIGHTING LEGEND:**
- PENDANT MOUNTED FIXTURE, SEE ELECTRICAL DWG'S FOR TYPES
 - ARM MOUNTED FIXTURE ON HEAVY TIMBER TRUSS OR FRAMING, SEE ELECTRICAL DWG'S FOR TYPES
 - INTERIOR SCONCE, MOUNT AS UP LIGHT, UNLESS NOTED AS "DN". SEE INTERIOR ELEVATIONS FOR LOCATION AND ELECTRICAL DWG'S FOR TYPES
 - RECESSED CEILING LUMINAIRE, SEE ELECTRICAL DWG'S FOR TYPES
 - WALL MOUNTED EXTERIOR FIXTURE, MOUNT AS UP LIGHT UNLESS NOTED "DN", SEE EXTERIOR ELEVATIONS FOR LOCATIONS, AND ELECTRICAL DWG'S FOR TYPES
 - RECESSED INTERIOR FIXTURE, SEE ELECTRICAL DWG'S FOR TYPES

PICNIC PAVILION REFLECTED CEILING PLAN

SCALE: 1/8" = 1'-0"

2003_FFP01

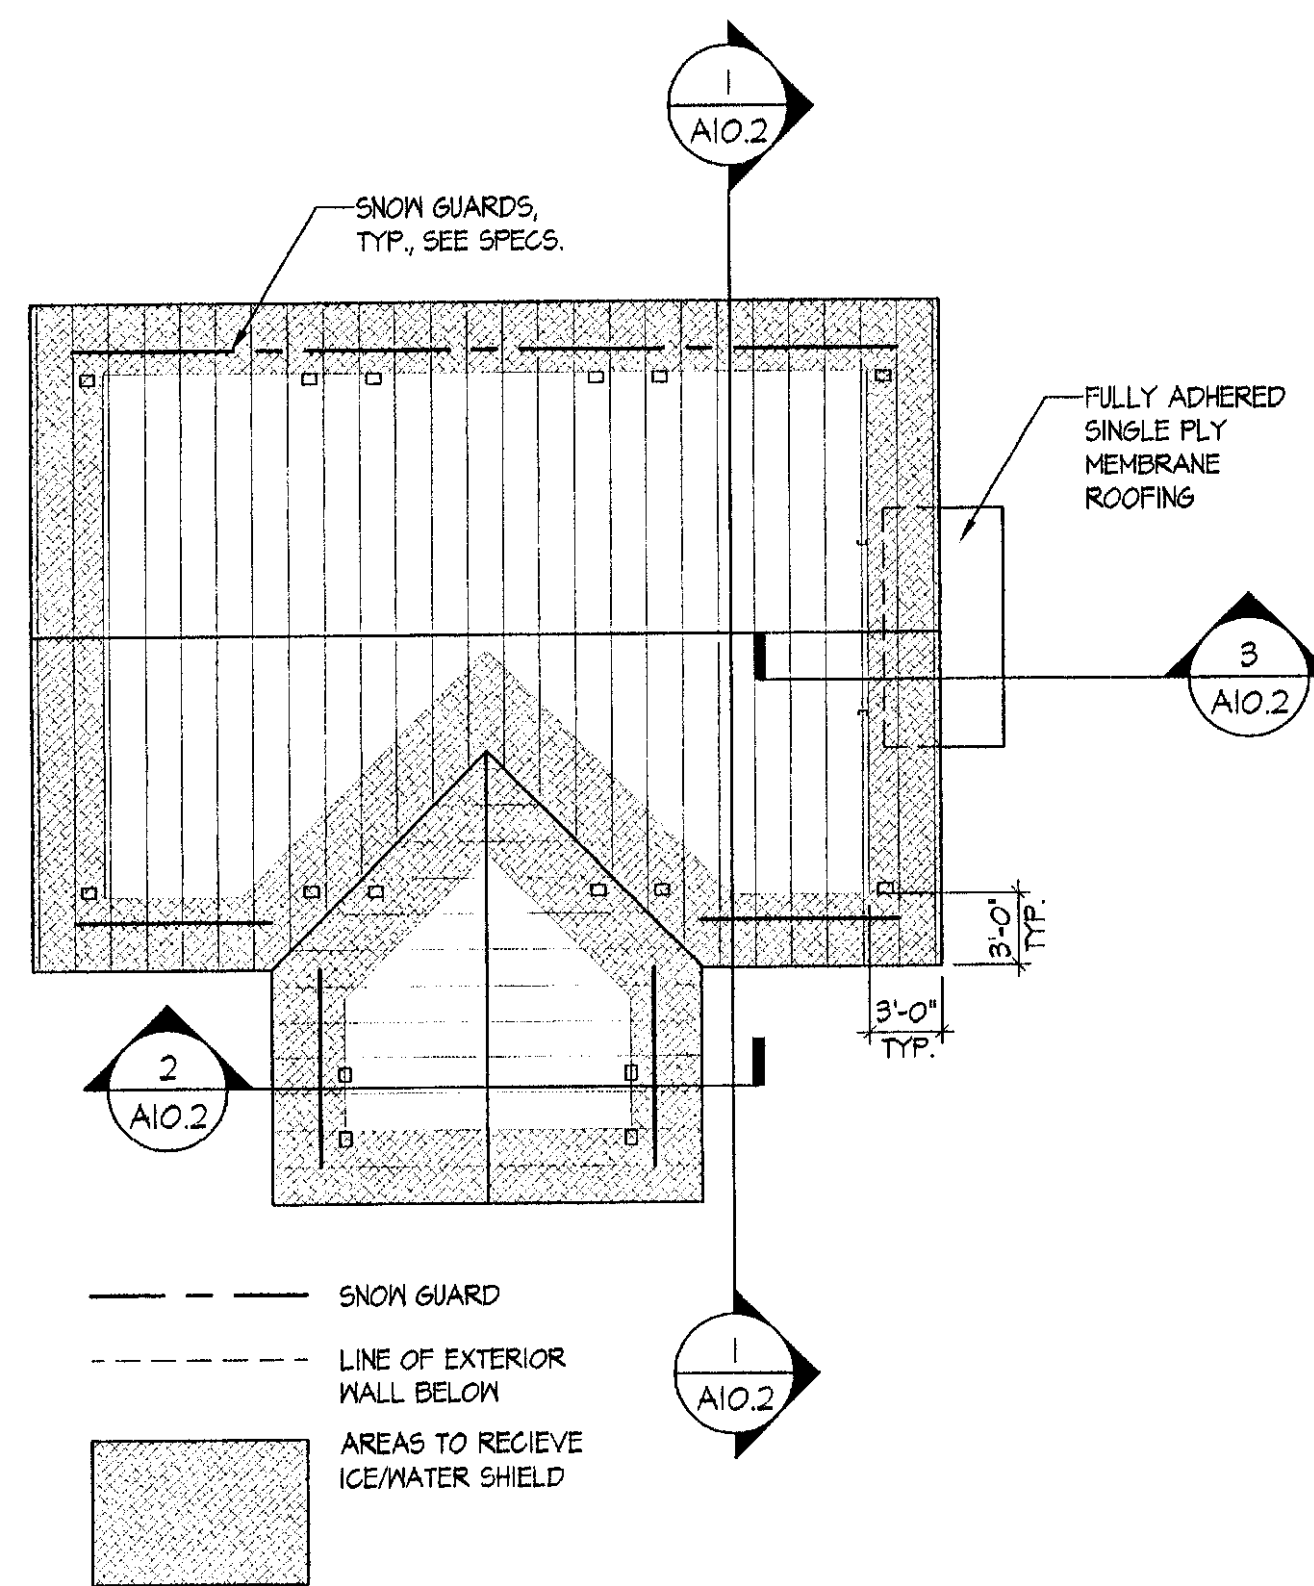

PICNIC PAVILION ROOF PLAN


SCALE: 1/8" = 1'-0"

2003_FFP01


PICNIC PAVILION FLOOR PLAN

SCALE: 1/4" = 1'-0"

2003_FFP01

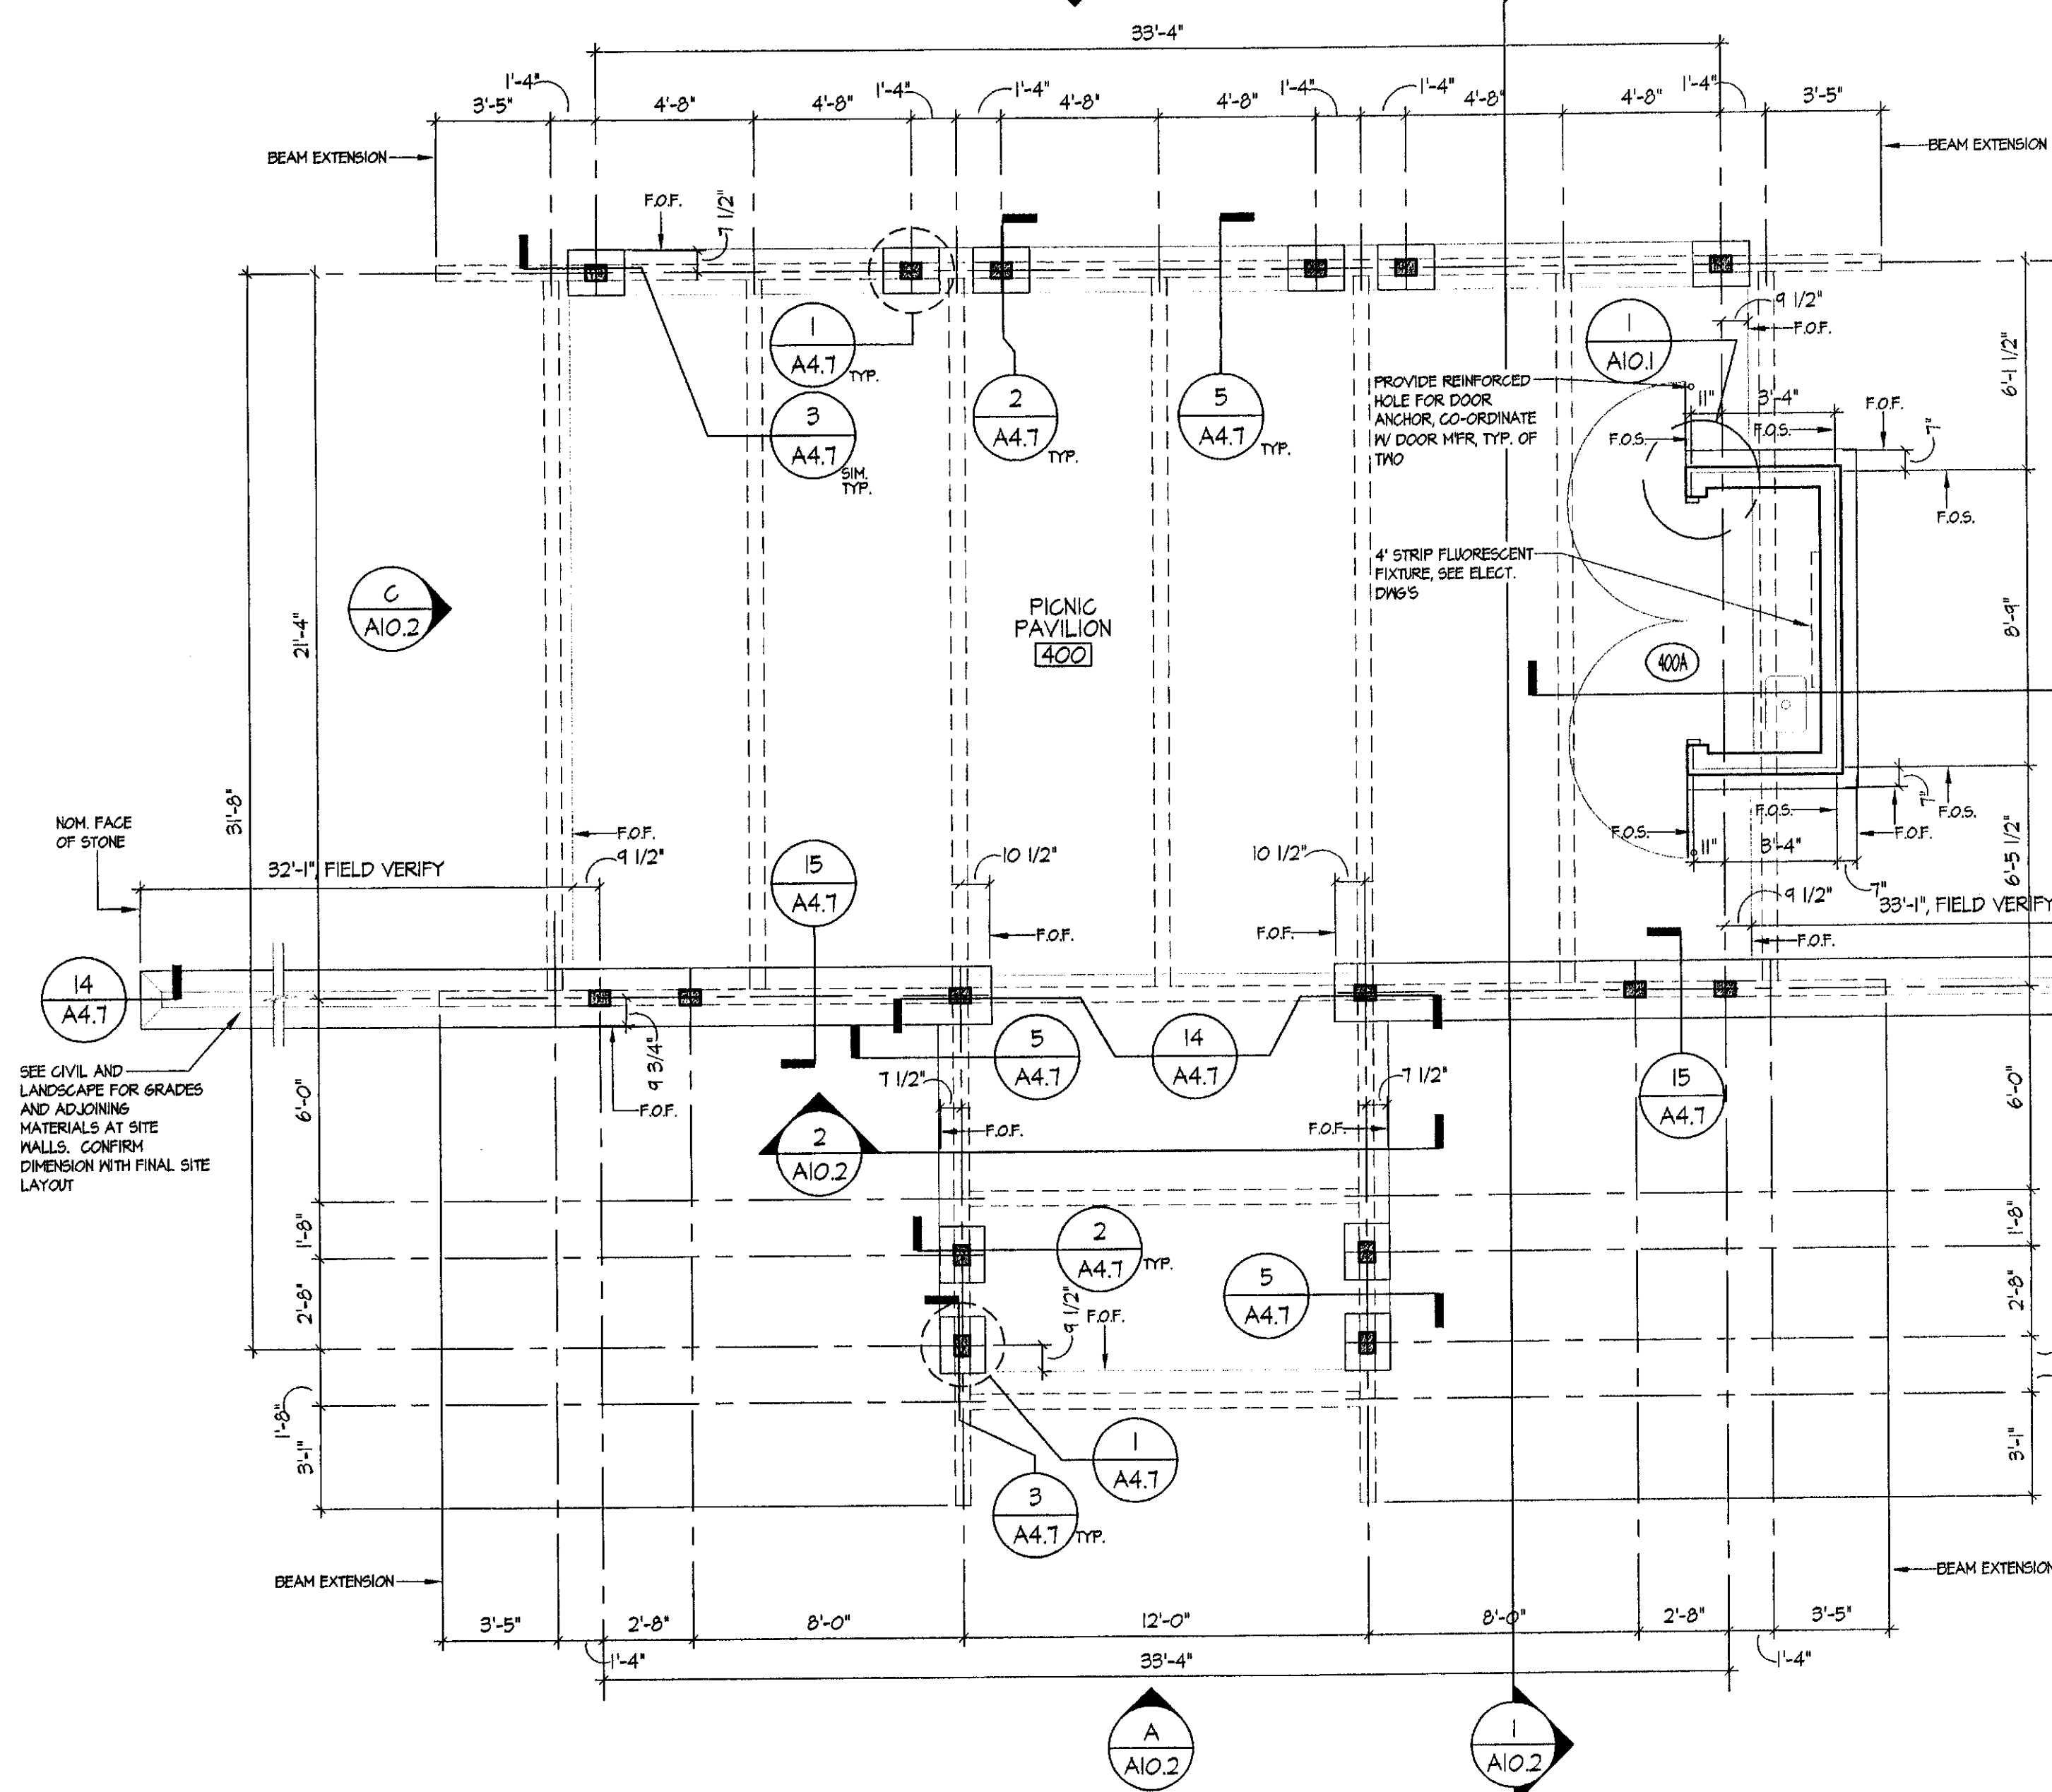


- GENERAL NOTES:**
1. SEE ENLARGED DETAILS NOTED FOR ALL DIMENSIONS, TYP. NOTES, WALL TYPES, AND ALL OTHER INFORMATION RELATING TO THAT AREA
 2. ALL DIMENSIONS ARE TO EITHER C.L. OR FACE OF STUD, FACE OF MASONRY WALL, FACE OF CONCRETE, OR COLUMN C.L. UNLESS OTHERWISE NOTED.
 3. REFER TO SHEET A101 FOR REFLECTED CEILING PLANS.
 4. REFER TO SHEET A101 FOR FLOOR FINISHES.
 5. "F.O.S." REFERS TO A DIMENSION TAKEN TO FACE OF STUD.
 6. "F.O.F." REFERS TO A DIMENSION TAKEN TO FACE OF FOUNDATION
 7. "F.O.C." REFERS TO A DIMENSION TAKEN TO FACE OF WOOD COLUMN

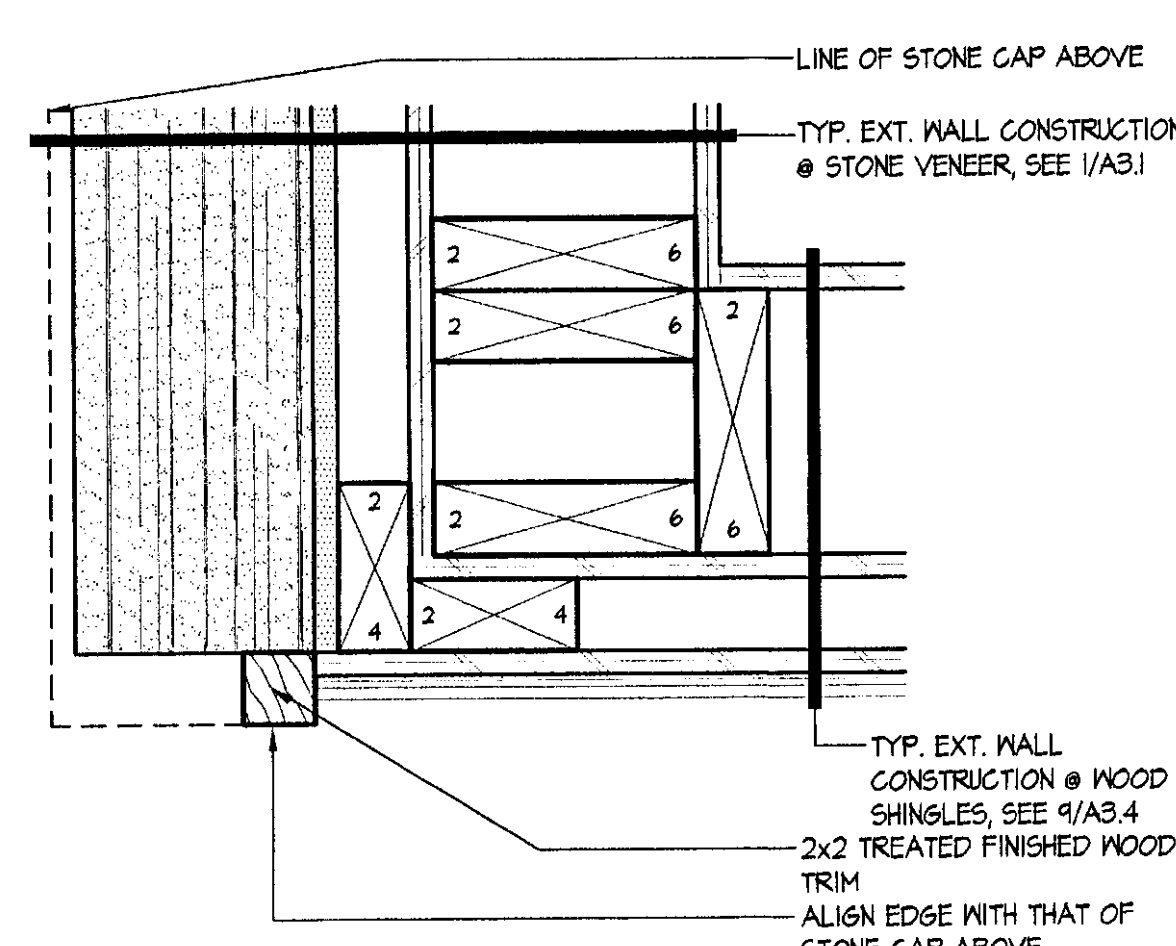

1 CORNER DETAIL @ PICNIC PAV.

SCALE: 3" = 1'-0"


2003_DTL-DR03

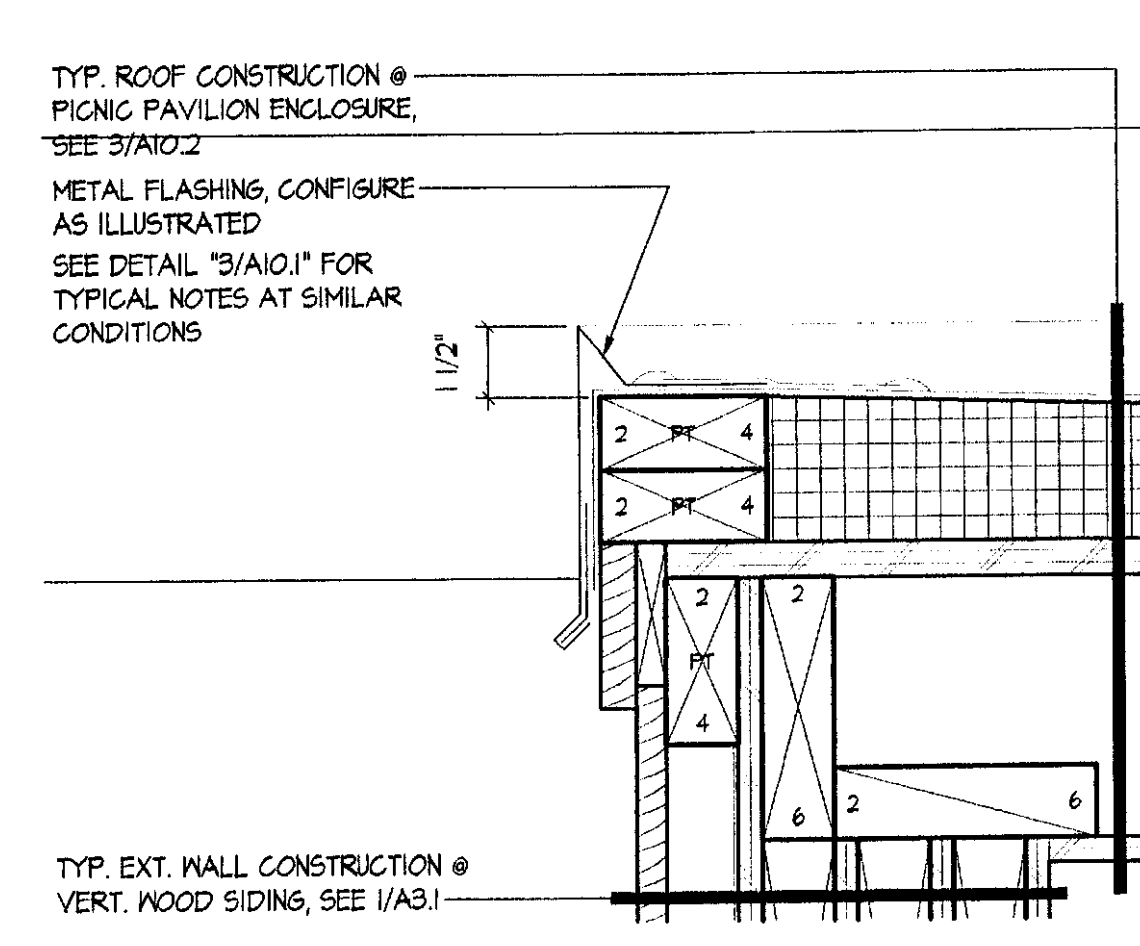

2 TYP. ROOF EDGE DETAIL

SCALE: 3" = 1'-0"


2003_B511

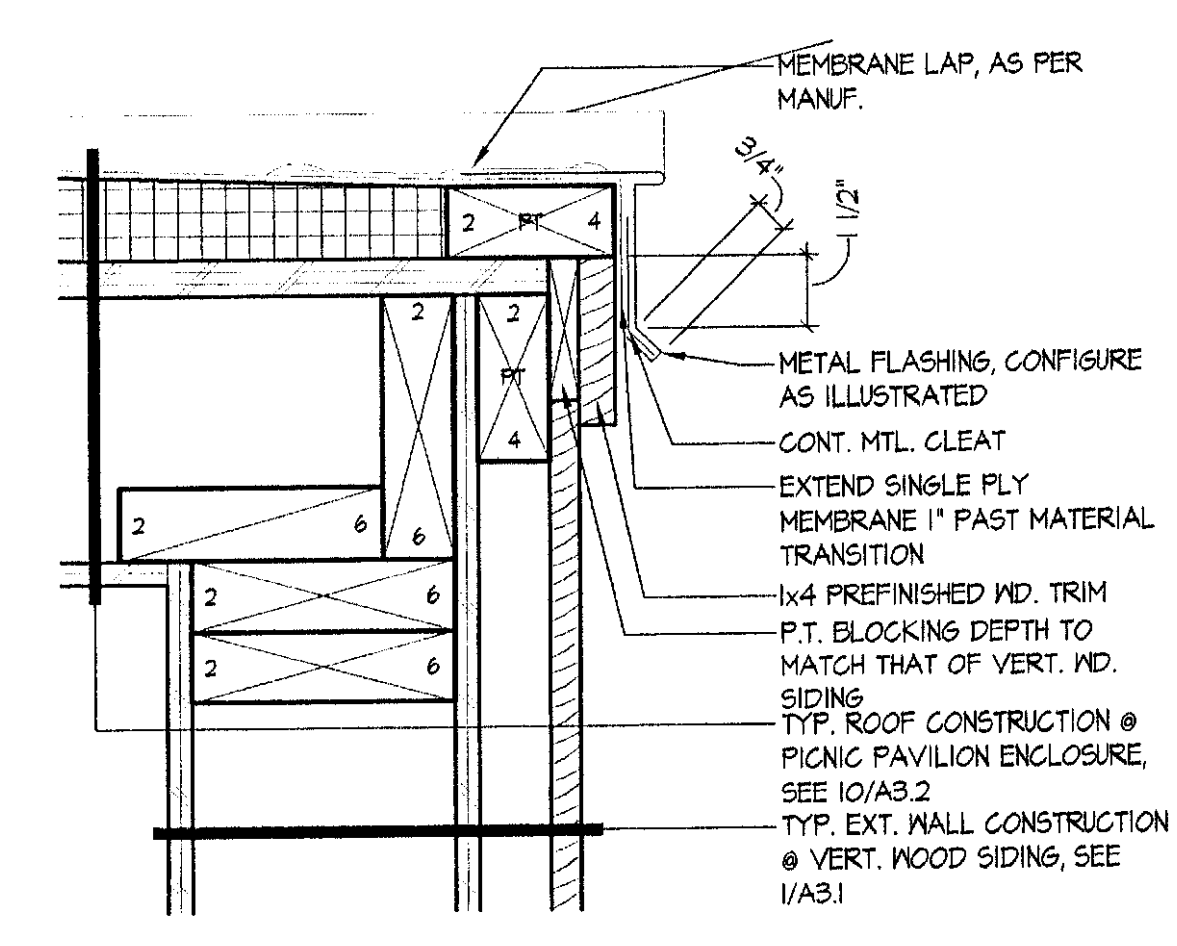

3 ROOF EDGE DETAIL AT RELIEF

SCALE: 3" = 1'-0"

2003_B511

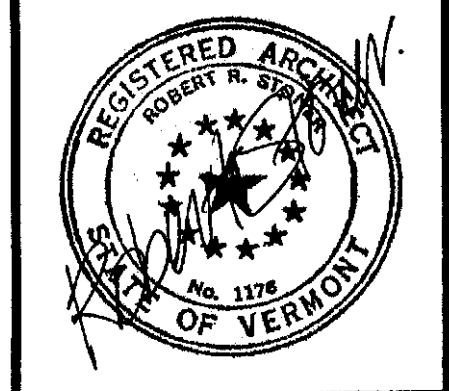

NORTHERN ARCHITECTS
 207 KING STREET
 SUITE 3
 BURLINGTON, VERMONT
 05401-4502
 802-658-1953

CONSULTANTS
 CIVIL
 KREBS AND LANSING
 10 Main Street
 Colchester VT 05446
 (802)-678-0375
 LANDSCAPE ARCHITECT
OHKW
 7 Marble Ave.
 Burlington VT 05401
 (802)-664-0010
 STRUCTURAL
 RICHARD M. DOHERTY, P.E.
 171 St. Paul Street
 Burlington VT 05401
 (802)-660-4212
 PLUMBING, MECHANICAL,
 AND ELECTRICAL
 DUPRESNE AND HENRY
 Precision Park
 North Springfield VT 05150-0024
 (802)-886-2261

REVISIONS

PROJECT
DERBY WELCOME CENTER
 PROJECT #101-3(8)
 NEW FACILITY
 DERBY VERMONT

DATE: 01/07/2002
 SCALE: AS NOTED
 CHECKED: HS
 PROJECT NO: 2003

PICNIC PAVILION PLANS AND DETAILS

A10.1

© NORTHERN ARCHITECTS INC. ALL RIGHTS RESERVED 2002