
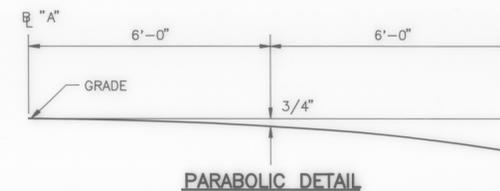


# TYPICAL SECTIONS - KELLOGG ROAD CHITTENDEN COUNTY CIRCUMFERENTIAL HIGHWAY

PAVEMENT:	6" BITUMINOUS CONCRETE PAVEMENT 1-1/4" TYPE III WEARING COURSE 1-3/4" TYPE II BINDER COURSE 3" TYPE I BASE COURSE	ITEM NUMBERS 406.25
SHOULDERS:	1-1/4" TYPE III WEARING COURSE 24" OF DENSE GRADED CRUSHED STONE { 10" SAND BORROW { 4'-0" SHATTERED ROCK (IN ROCK CUT)	301.35 203.31

NOTE: ALL FROST SUSCEPTIBLE MATERIAL WITHIN 54" (DESIGN FROST DEPTH) OF FINISH GRADE SHALL BE REMOVED AND REPLACED AS SHOWN. ALL SHOULDERS LESS THAN 8'-0" WIDE WILL BE BANKED THE SAME AS THE ADJOINING PAVEMENT UNLESS OTHERWISE NOTED.


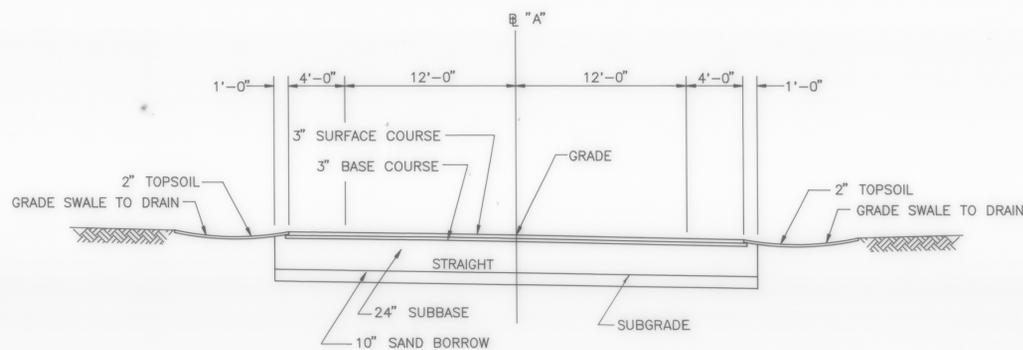


**PARABOLIC DETAIL**

NOTE: USE SIMILAR PAVEMENT/SUBBASE STRUCTURE FOR RECONSTRUCTION OF GENES ROAD APPROACH. REFER TO PLAN FOR LAYOUT AND DETAILS.

### BANKED SECTION

@ "A" STA. 100+00.00 TO @ "A" STA. 100+40.00  
 @ "A" STA. 100+40.00 = @ "B" STA. 50+00.00, 12' LEFT  
 REFER TO GRADING PLAN AND CROSS-SECTIONS FOR PAVEMENT CROSS-SLOPES

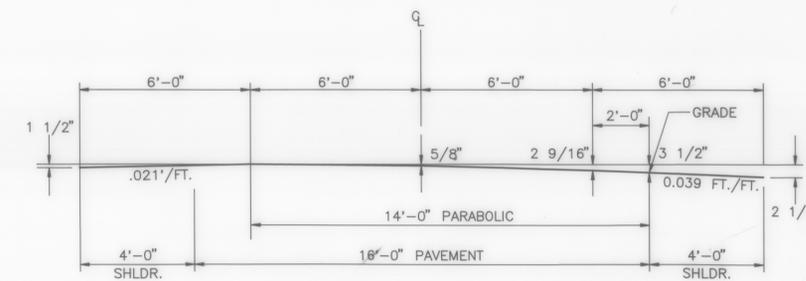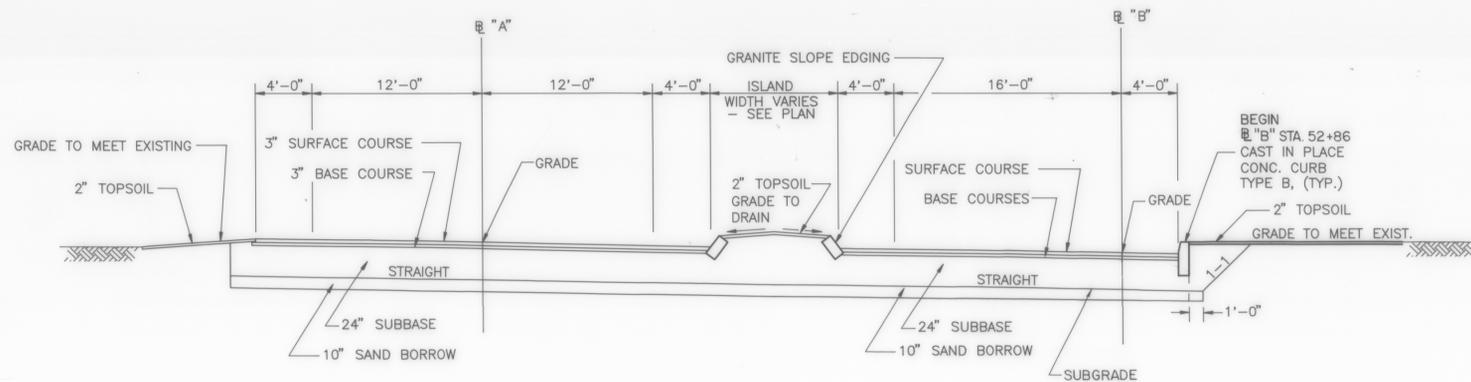

**CROSS-SLOPE & PARABOLIC DETAIL**

### BANKED SECTION

@ "A" STA. 100+40.00 TO @ "A" STA. 106+34.48  
 @ "B" STA. 50+00.00 TO @ "B" STA. 53+65.99

REFER TO GRADING PLAN AND CROSS-SECTIONS FOR PAVEMENT CROSS-SLOPES

DATUM	
VERTICAL	N.G.V.D. 1929
HORIZONTAL	N.A.D. 1927

SURVEYED BY	V.S., INC./CHA.	DATE	1988-90
DRAWN BY	T. KARIS	DATE	2/89
TRACED BY	J. LUKOVITS	DATE	2/89
VERMONT ROUTE 289 (F.A.P.) TOWN OF ESSEX			
PROJ. WILLISTON-	NO. PB 033-1(1)		
COLCHESTER			
SHEET	12	OF	61

(000119)  
(000118)