


TEMPORARY EROSION CONTROL PLAN

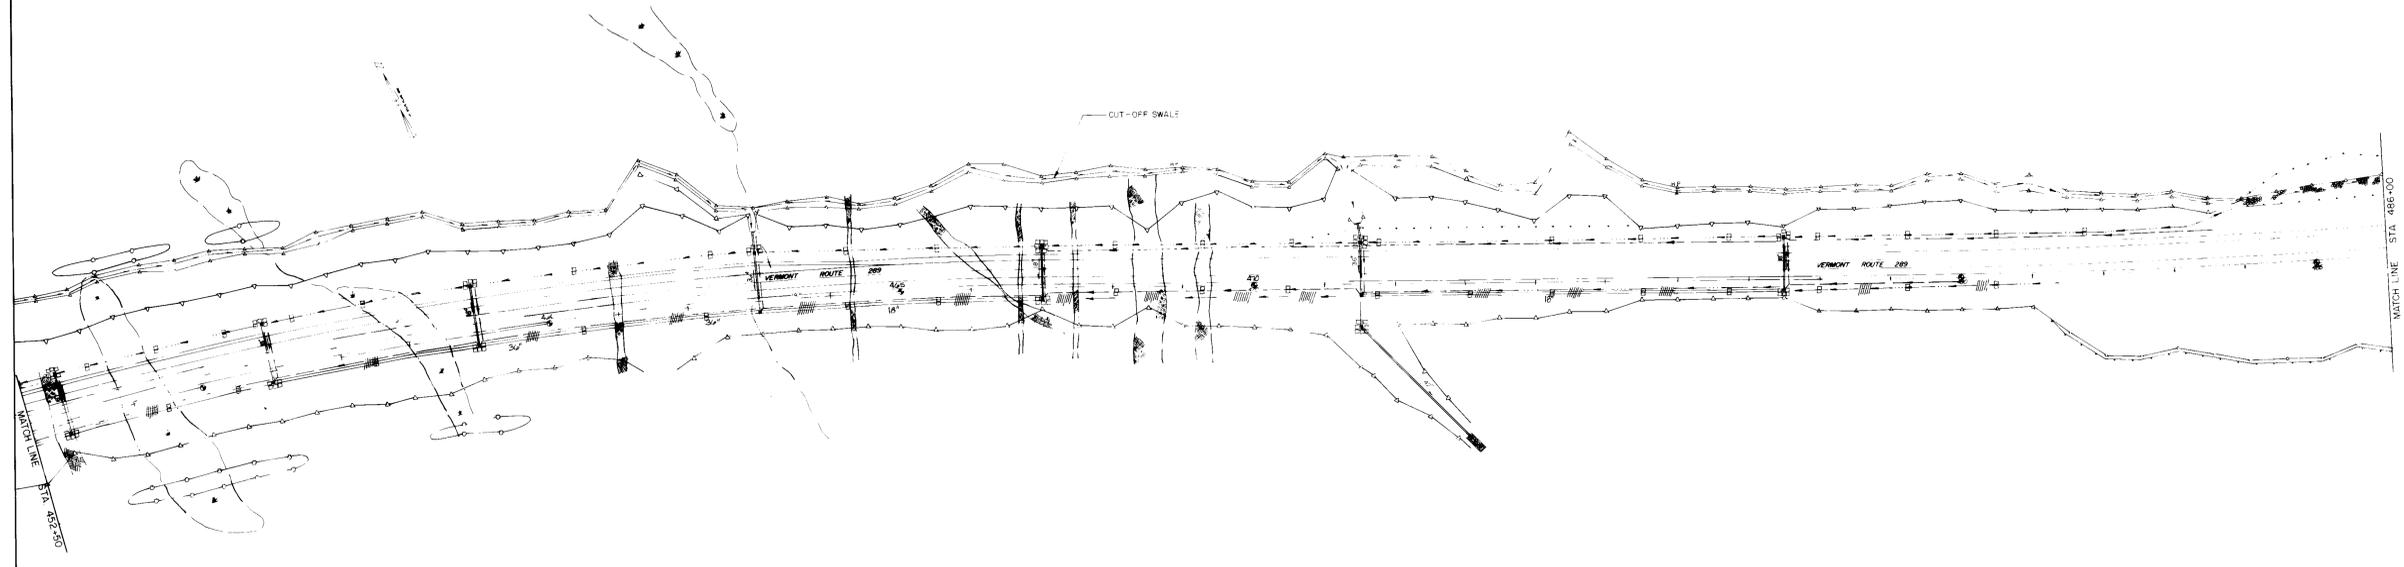

ITEM 649.20 - GEOTEXTILE FABRIC FOR SILT FENCE
 VERMONT ROUTE 289
 STA. 470+80 TO 475+40 LT 210 SY
 STA. 471+0 TO 473+0 RT 90 SY
 STA. 481+20 TO 486+0 RT 100 SY
 STA. 484+0 TO 486+0 LT 90 SY

ITEM 654.10 - EROSION MATTING
 VERMONT ROUTE 289 STA. 452+50 TO 486+00

DRAINAGE DITCH
 4, 2, - SY

ITEM 651.26 - HAY BALES FOR EROSION CONTROL
 VERMONT ROUTE 289 STA. 452+50 TO 486+00 202

DATUM
 VERTICAL N.G.V.D. 1929
 HORIZONTAL N.A.D. 1927

LEGEND

- DIRECTION OF FLOW
- EROSION MATTING
- DRAINAGE STRUCTURES
- DRAINAGE STRUCTURES
- HAY BALES
- STONE LINING
- SILT FENCE
- SECURITY FENCE
- EROSION MATTING ENHANCED EMBANKMENT
- SOULINE DITCH
- UNDERPASS/REWEDEST/...
- DRAINAGE STRUCTURES
- CAPING OR COVERED DRAINAGE STRUCTURES

REVISIONS
 REVISION NO. DATE
 1 SURVEYED BY T. KARI DATE
 2 DRAWN BY T. KARI DATE
 3 CHECKED BY M. MULVANA DATE
 4 VERMONT BRIDGE & HIGHWAY DIVISION
 5
 6
