

INDEX OF SHEETS	
SHEET NO. 1	TITLE PAGE
2	TYPICAL CROSS-SECTION OF IMPROVEMENT { Grading, Base & Drainage, with Guard Rail, and Double Tack Coat of Refined Tar. Item 29.
3	BANKING AND WIDENING TABLES
4-18	PLAN AND PROFILE STA.
19	STANDARD STRUCTURE SHEET 5-28, PIPE CULVERTS.
20	" " " 5-30, CABLE GUARD RAIL, WOOD GUARD RAIL.
21	" " " 5-30A, STA. LIND., FRO. RID. PILES, SOUND. MERS.
22	" " " 5-40, BARRIERS, SIGNS, & LIGHTS.
23	" " " 5-41, ROUNDING TOPS OF CUT SLOPES.
24	" " " SCM 2-3, WINGS FOR 3'x3' RC. BOX.
25	" " " S.C. 2-4, BARRELS FOR 3'x3' & 4'x5' RC. BOX.
26	DETAILS OF WINGS FOR 4'x5' RC. BOX.
27-10	CROSS SECTION SHEETS.

STANDARD STRUCTURE SHEETS APPROVED
BY THE CHIEF ENGINEER:
5-28 JULY 11, 1933.
5-30 AUG. 15, 1934.

(To Be Returned to R.O.W. Division)
Town of Bloomfield
Perpetual
Right-of-Way Division
M.O.M.F.I.E.

STATE OF VERMONT
STATE HIGHWAY DEPARTMENT

PLAN AND PROFILE OF PROPOSED
STATE HIGHWAY


FEDERAL AID PROJECT

TOWN OF BLOOMFIELD

BLOOMFIELD-ISLAND POND ROAD Route VT 105


BEGINNING AT THE INTERSECTION OF ROUTE 102
AND 105 IN BLOOMFIELD VILLAGE AND EXTENDING
NORTHWESTERLY ON ROUTE 105 4.213 MILES.
LENGTH OF PROJECT 21,697.4 FT. = 4.109 MI.

FED. ROAD DIST. NO.	STATE	FED. AID PROJ. NO.	FISCAL YEAR	SHEET NO.	TOTAL SHEETS
9	VT.	139-F(1)	1941	1	119

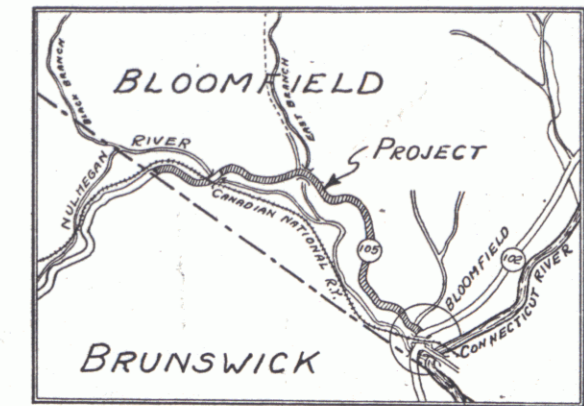

SCALE: 1" = 1 MILE

RECORD PLANS
By AC Birnie 6/5/42

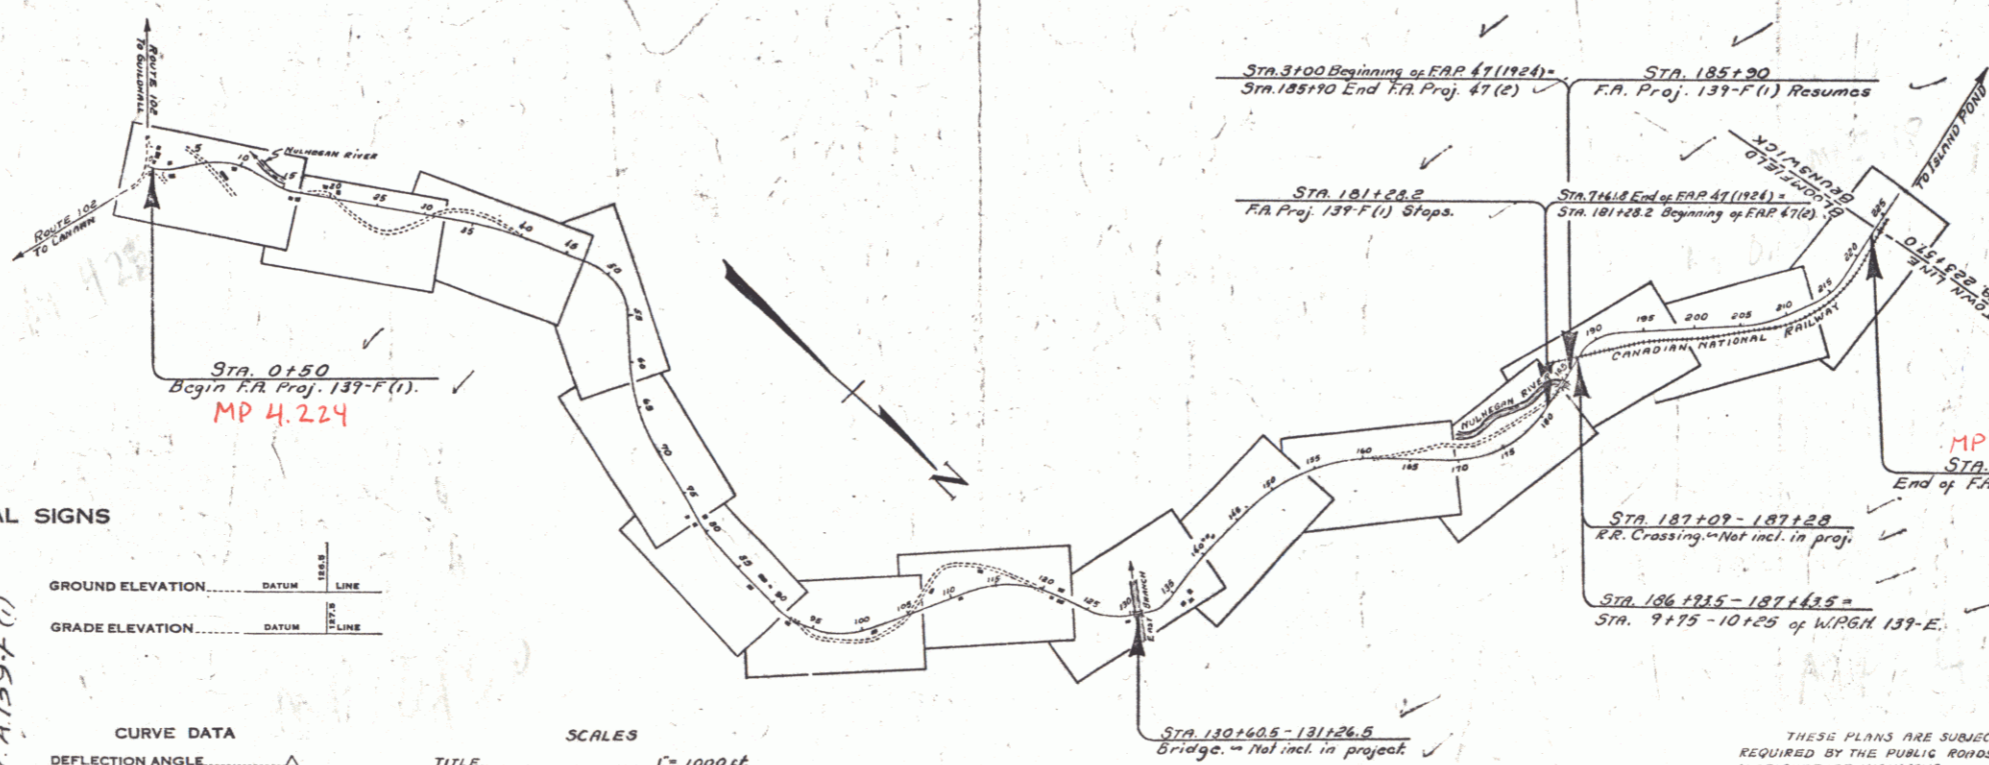

CONVENTIONAL SIGNS

GROUND ELEVATION.....	DATUM	LINE
GRADE ELEVATION.....	DATUM	LINE

CURVE DATA

DEFLECTION ANGLE.....	Δ
DEGREE OF CURVE.....	D
RADIUS OF CURVE.....	R
TANGENT DISTANCE.....	T
LENGTH OF CURVE.....	L
EXTERNAL DISTANCE.....	E
POINT OF INTERSECTION.....	P. I.
POINT OF CURVE.....	P. C.
POINT OF TANGENT.....	P. T.
POINT ON TANGENT.....	P. O. T.

SCALES

TITLE.....	1" = 1000 ft.
TYPICAL.....	1" = 2 ft.
PLAN.....	1" = 50 ft.
PROFILE HORIZONTAL.....	1" = 10 ft.
PROFILE VERTICAL.....	1" = 30 ft.
CROSS SECTIONS.....	1" = 5 ft.

THESE PLANS ARE SUBJECT TO SUCH REVISIONS AS MAY BE REQUIRED BY THE PUBLIC ROADS ADMINISTRATION OR THE COMMISSIONER OF HIGHWAYS.
CONSTRUCTION IS TO BE CARRIED ON IN ACCORDANCE WITH THE PLANS AND THE STANDARD ROAD AND BRIDGE SPECIFICATIONS OF 1936, AS APPROVED DECEMBER 28TH, 1936, BY THE PUBLIC ROADS ADMINISTRATION, INCLUDING ALL SUBSEQUENT APPROVED REVISIONS AND SUCH REVISED SPECIFICATIONS AND SPECIAL PROVISIONS AS ARE SUBMITTED WITH THE PLANS.

APPROVED: *Nov. 21, 1942*
H.S. Langford
COMMISSIONER OF HIGHWAYS

SUBMITTED BY ORDER OF THE STATE HIGHWAY BOARD

RECOMMENDED FOR APPROVAL

DISTRICT ENGINEER
PUBLIC ROADS ADMINISTRATION
FEDERAL WORKS AGENCY



APPROVED

DISTRICT ENGINEER
PUBLIC ROADS ADMINISTRATION
FEDERAL WORKS AGENCY


APPROVED: *Nov. 31, 1942*
Le. J. [Signature]
DISTRICT HIGHWAY COMMISSIONER

SERIES: F.A.P. No. 139-F(1) FILED
SHEET 1 OF 119

DIST. # 9 PLANS

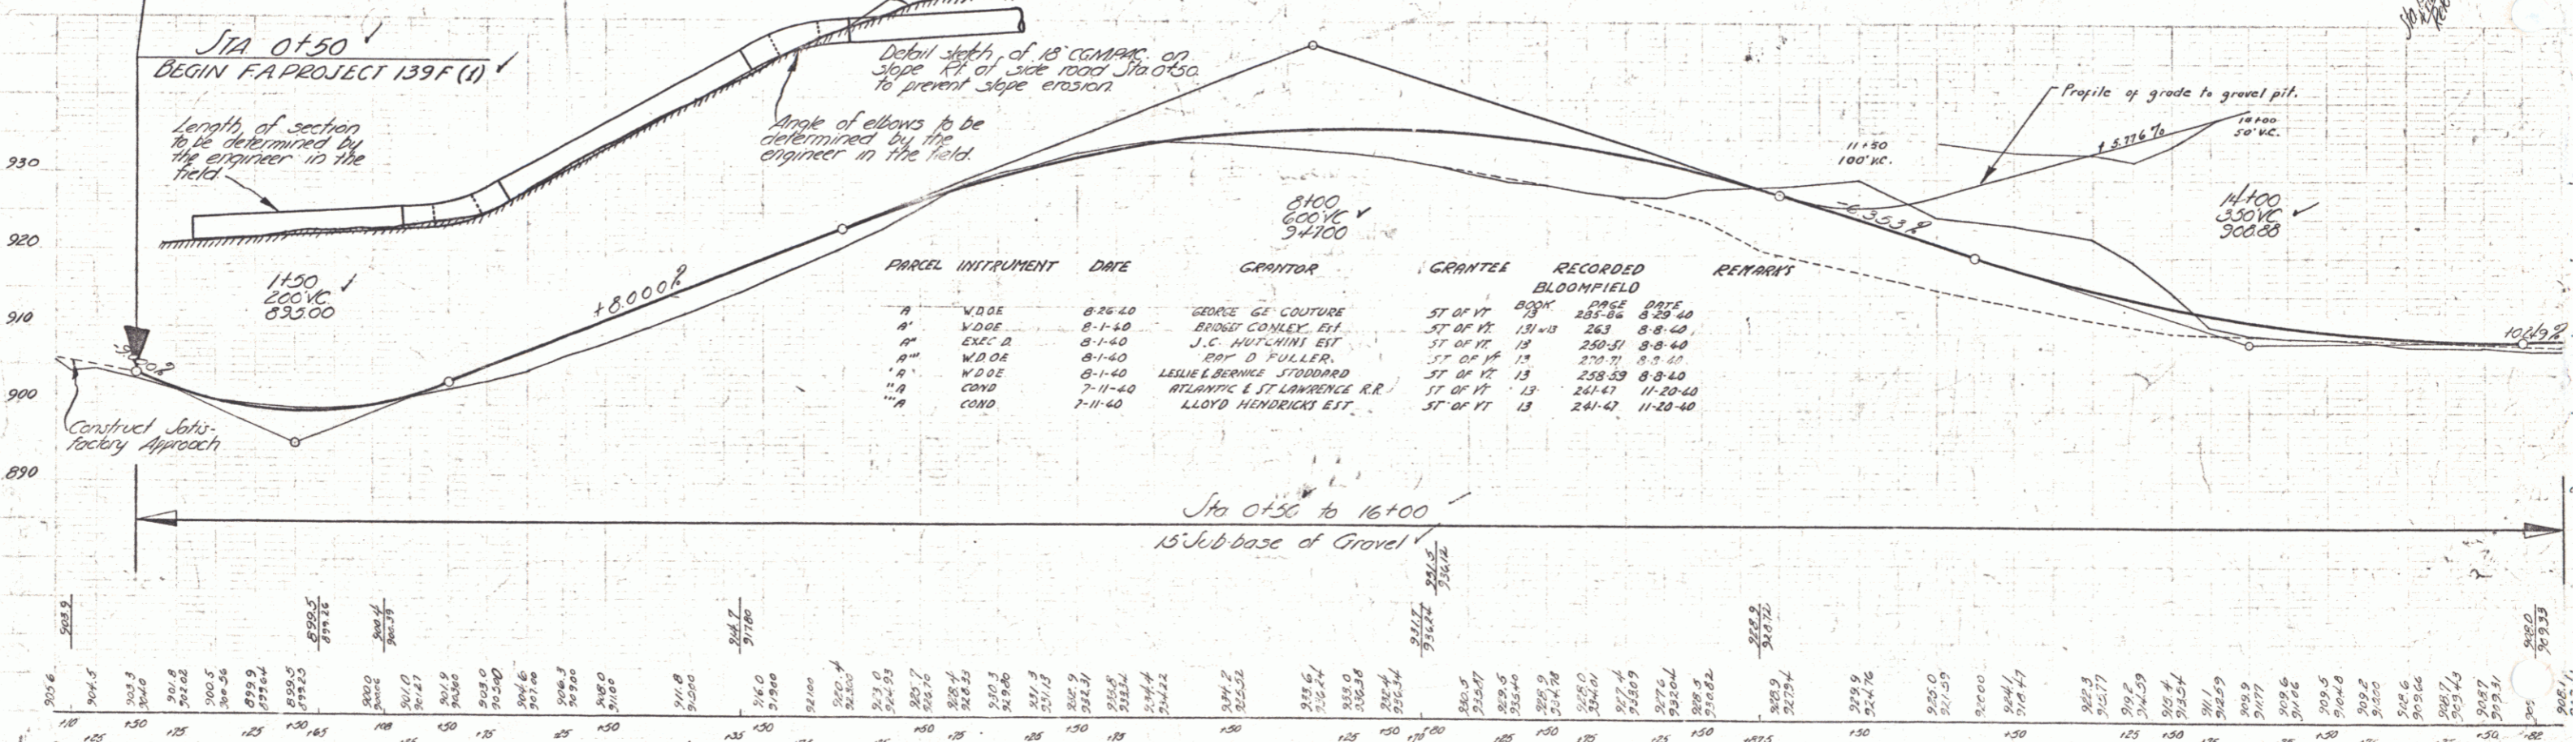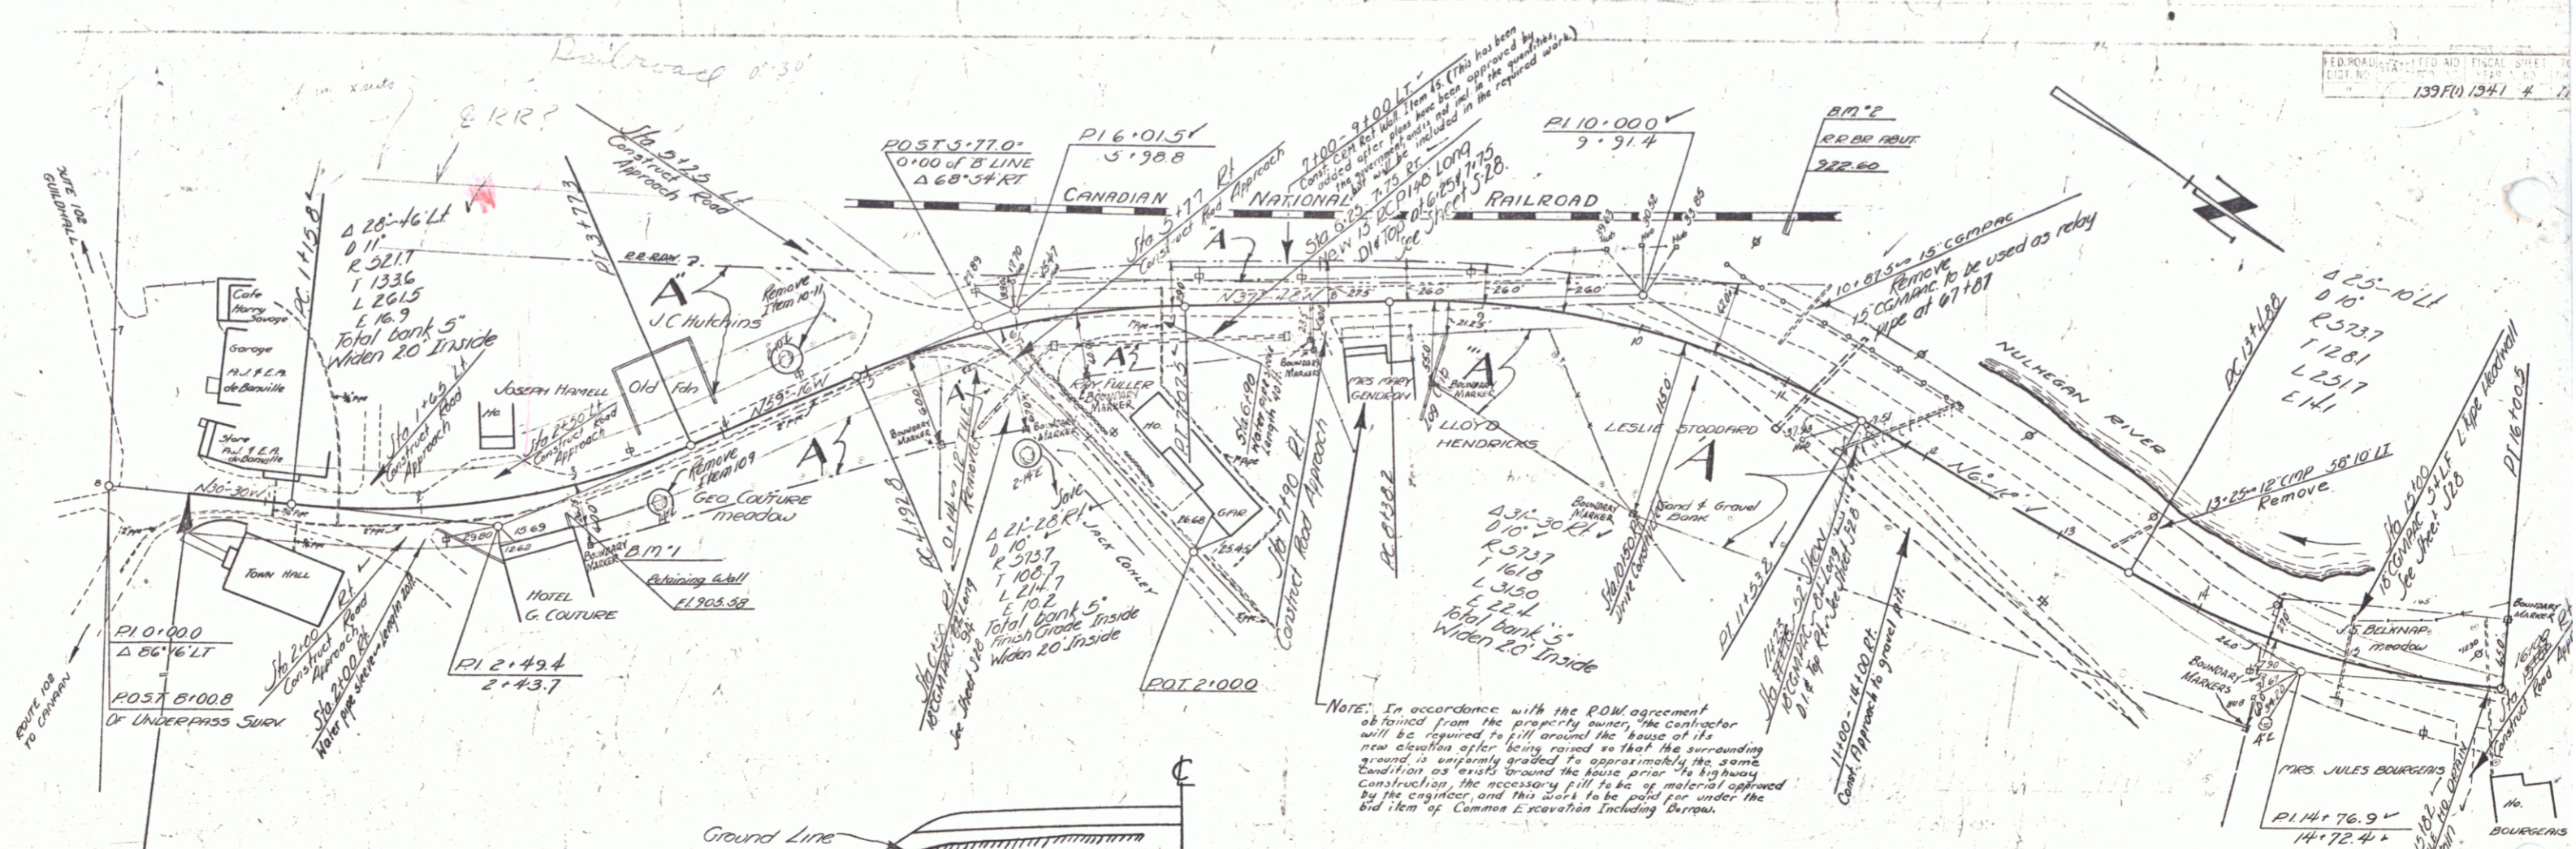


930.6	930.5	930.4	828.0
-------	-------	

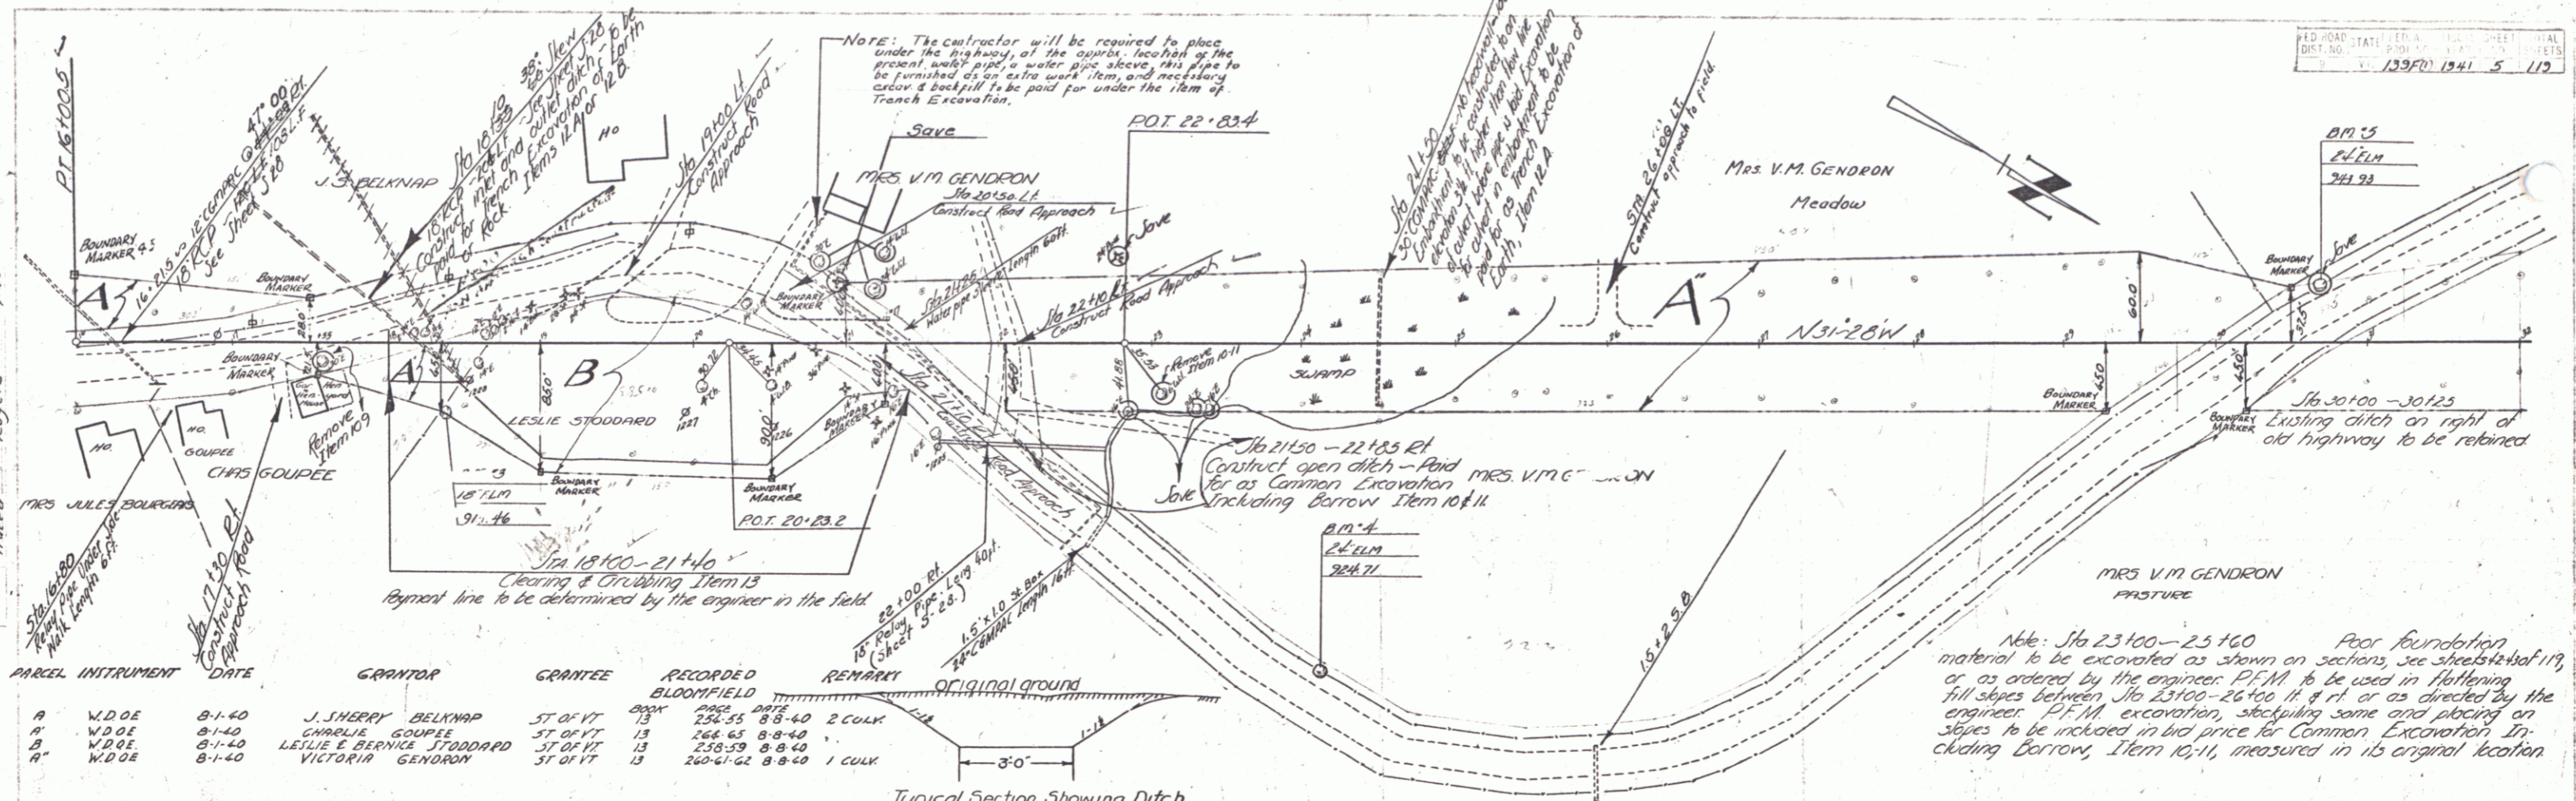

PARCEL	INSTRUMENT	DATE	GRANTOR	GRANTEE	RECORDED BLOOMFIELD	REMARKS
A	W.D.O.E.	8-1-40	J. SHERRY BELKNAP	ST. OF VT.	13	256.35 8-8-40 2 CULK
A'	W.D.O.E.	8-1-40	CHARLIE GOUPEE	ST. OF VT.	13	258.59 8-8-40
B	W.D.O.E.	8-1-40	LESLIE E. BERNICE STODDARD	ST. OF VT.	13	260.41-42 8-8-40 1 CULK
A''	W.D.O.E.	8-1-40	VICTORIA GENDRON	ST. OF VT.	13	



Typical Section Showing Ditch Sta 21'50" - 22'85" RT

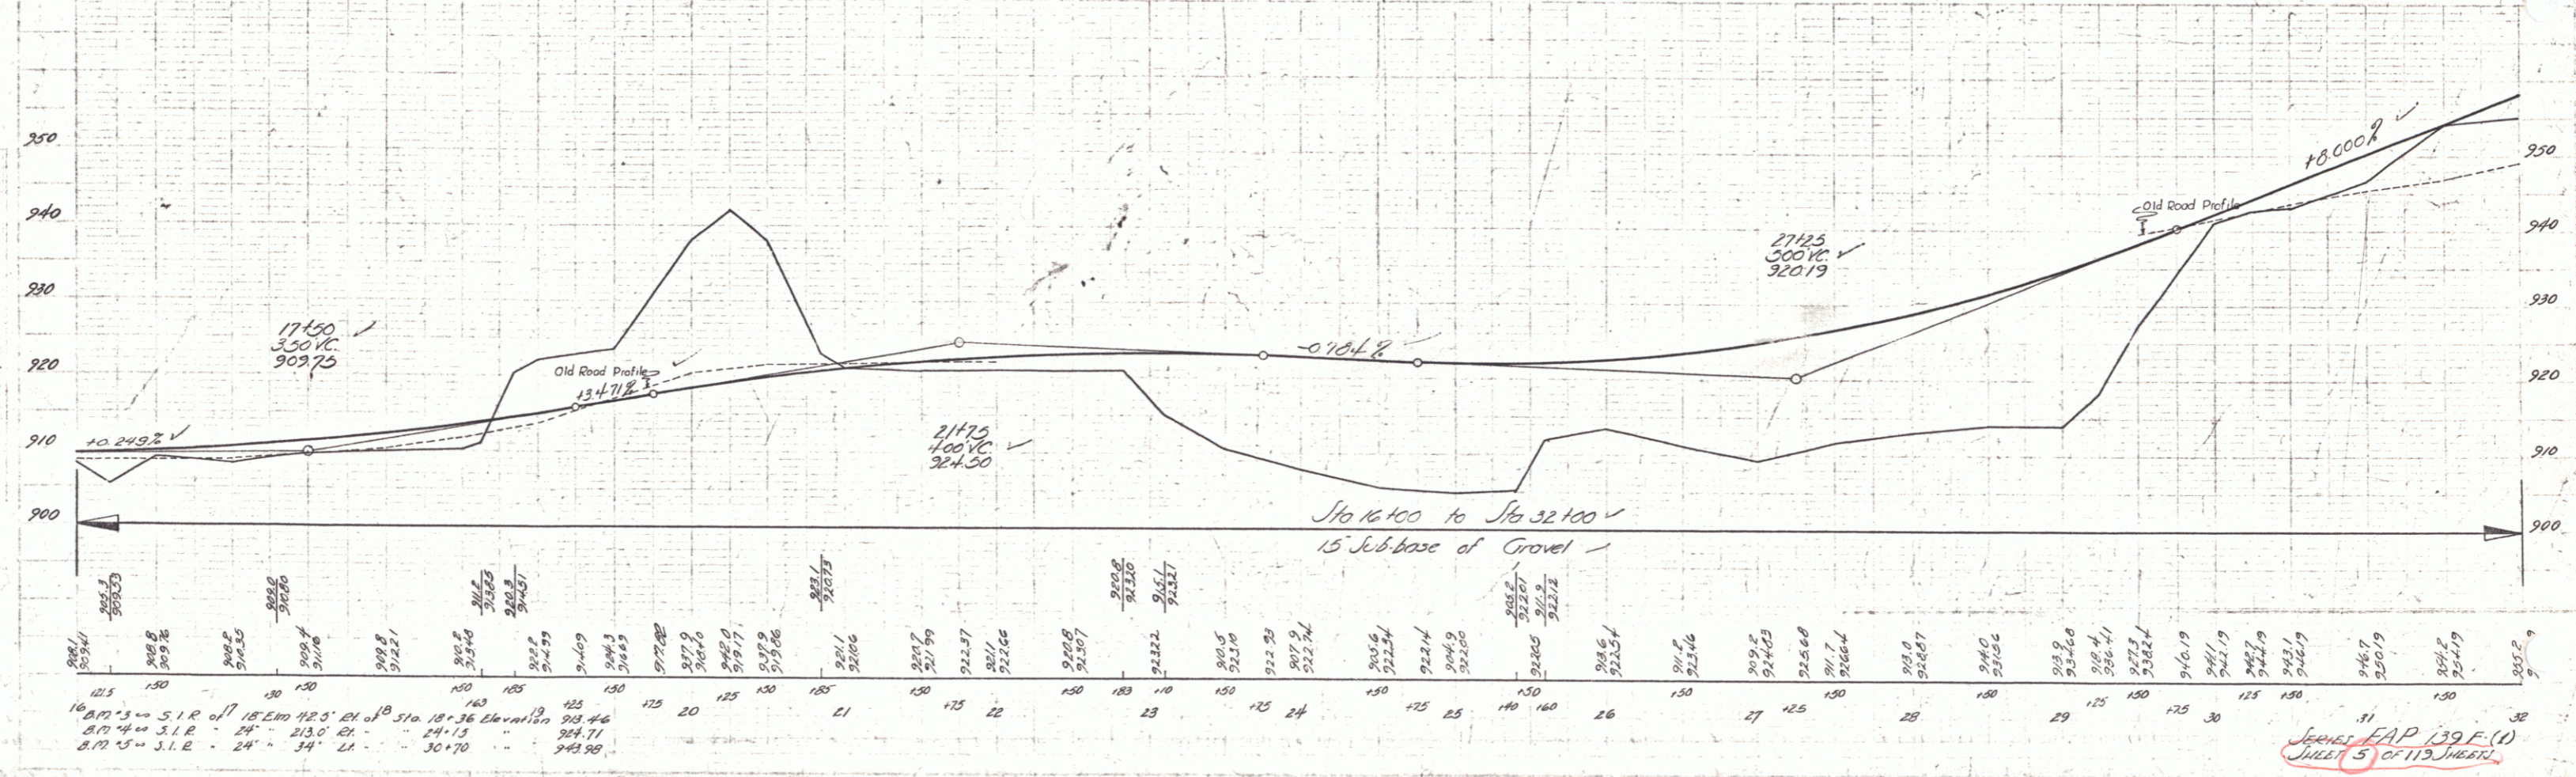



GENERAL MAP 139 F. (1) JULY 5 OF 113 SHEETS

PARCEL	INSTRUMENT	DATE	GRANTOR	GRANTEE	RECORDED	REMARKS
B-C	W.DOE	8-1-40	VICTORIA GENDRON	ST OF VT	13	240-61-62 8-8-40
A	W.DOE	8-1-40	GEORGE & COUTURE	ST OF VT	13	236-57 8-8-40

FEBRUARY 1941
 13970 1241 G 112

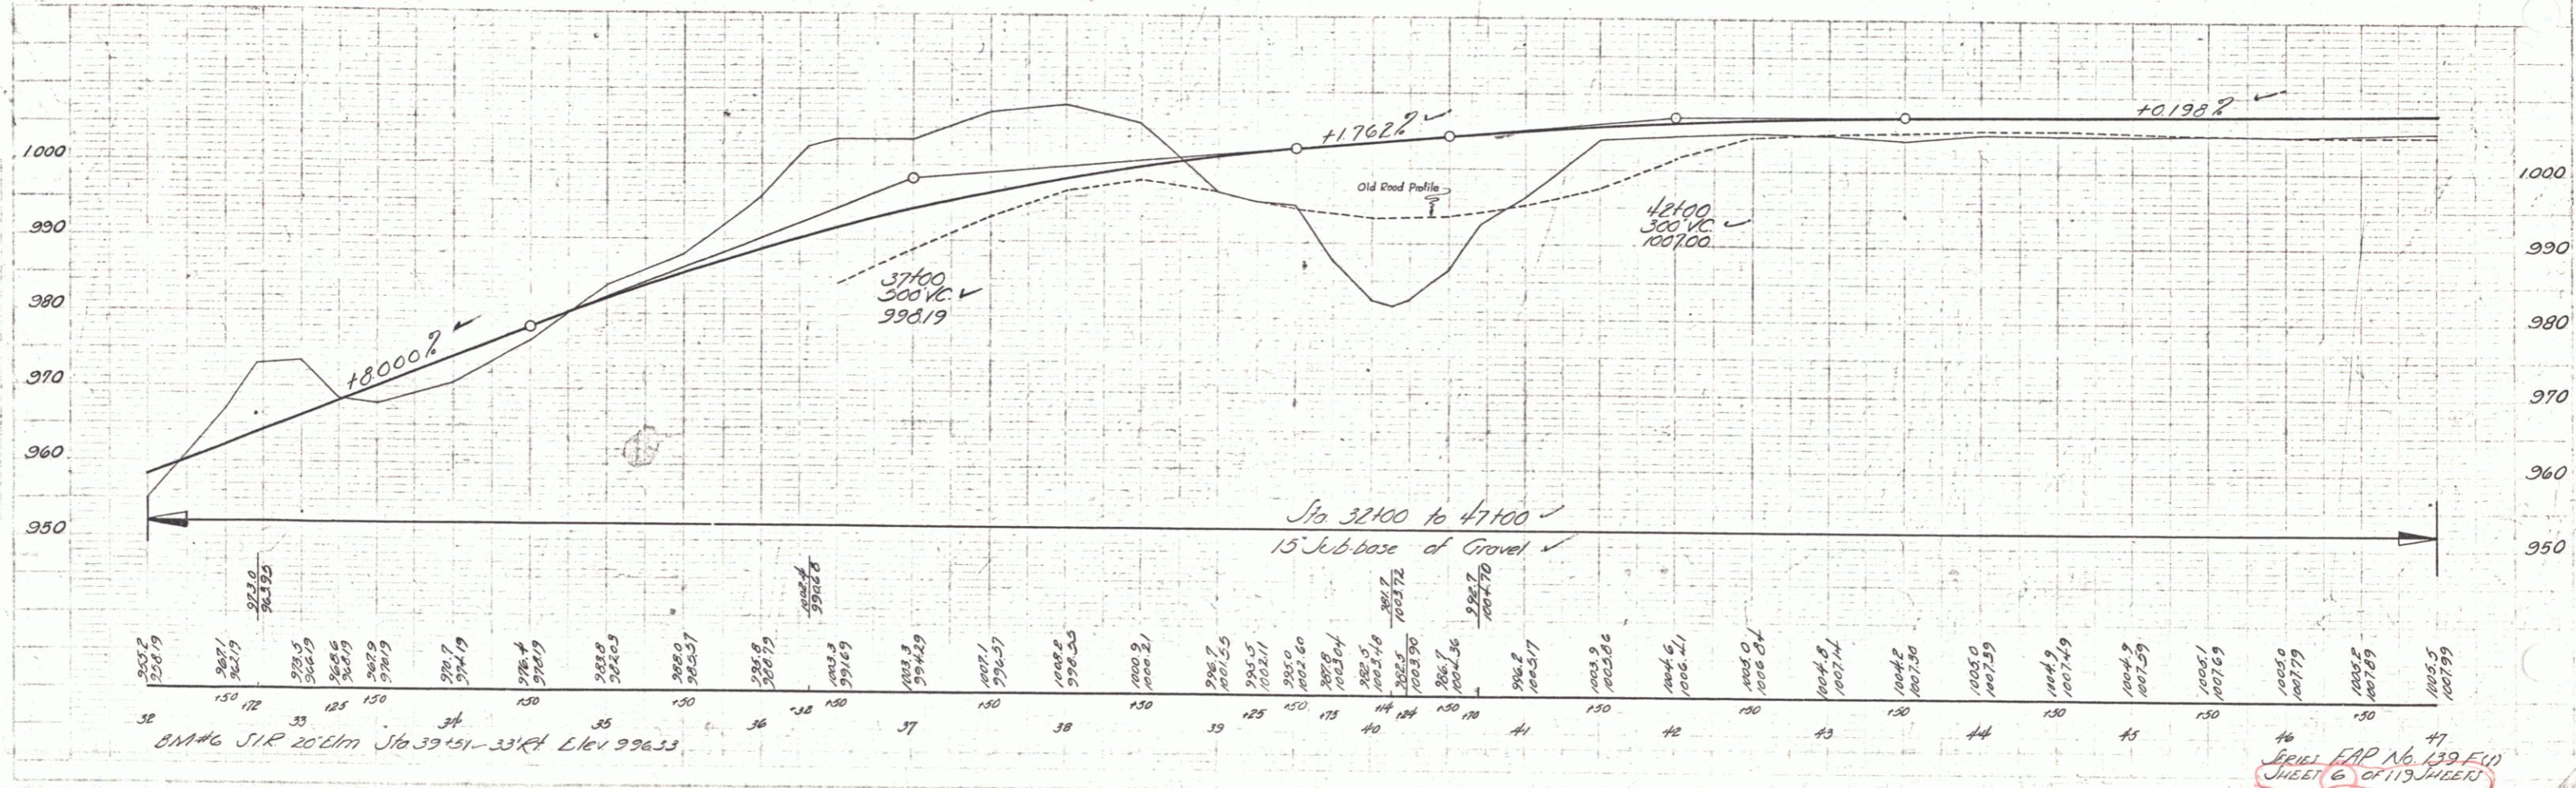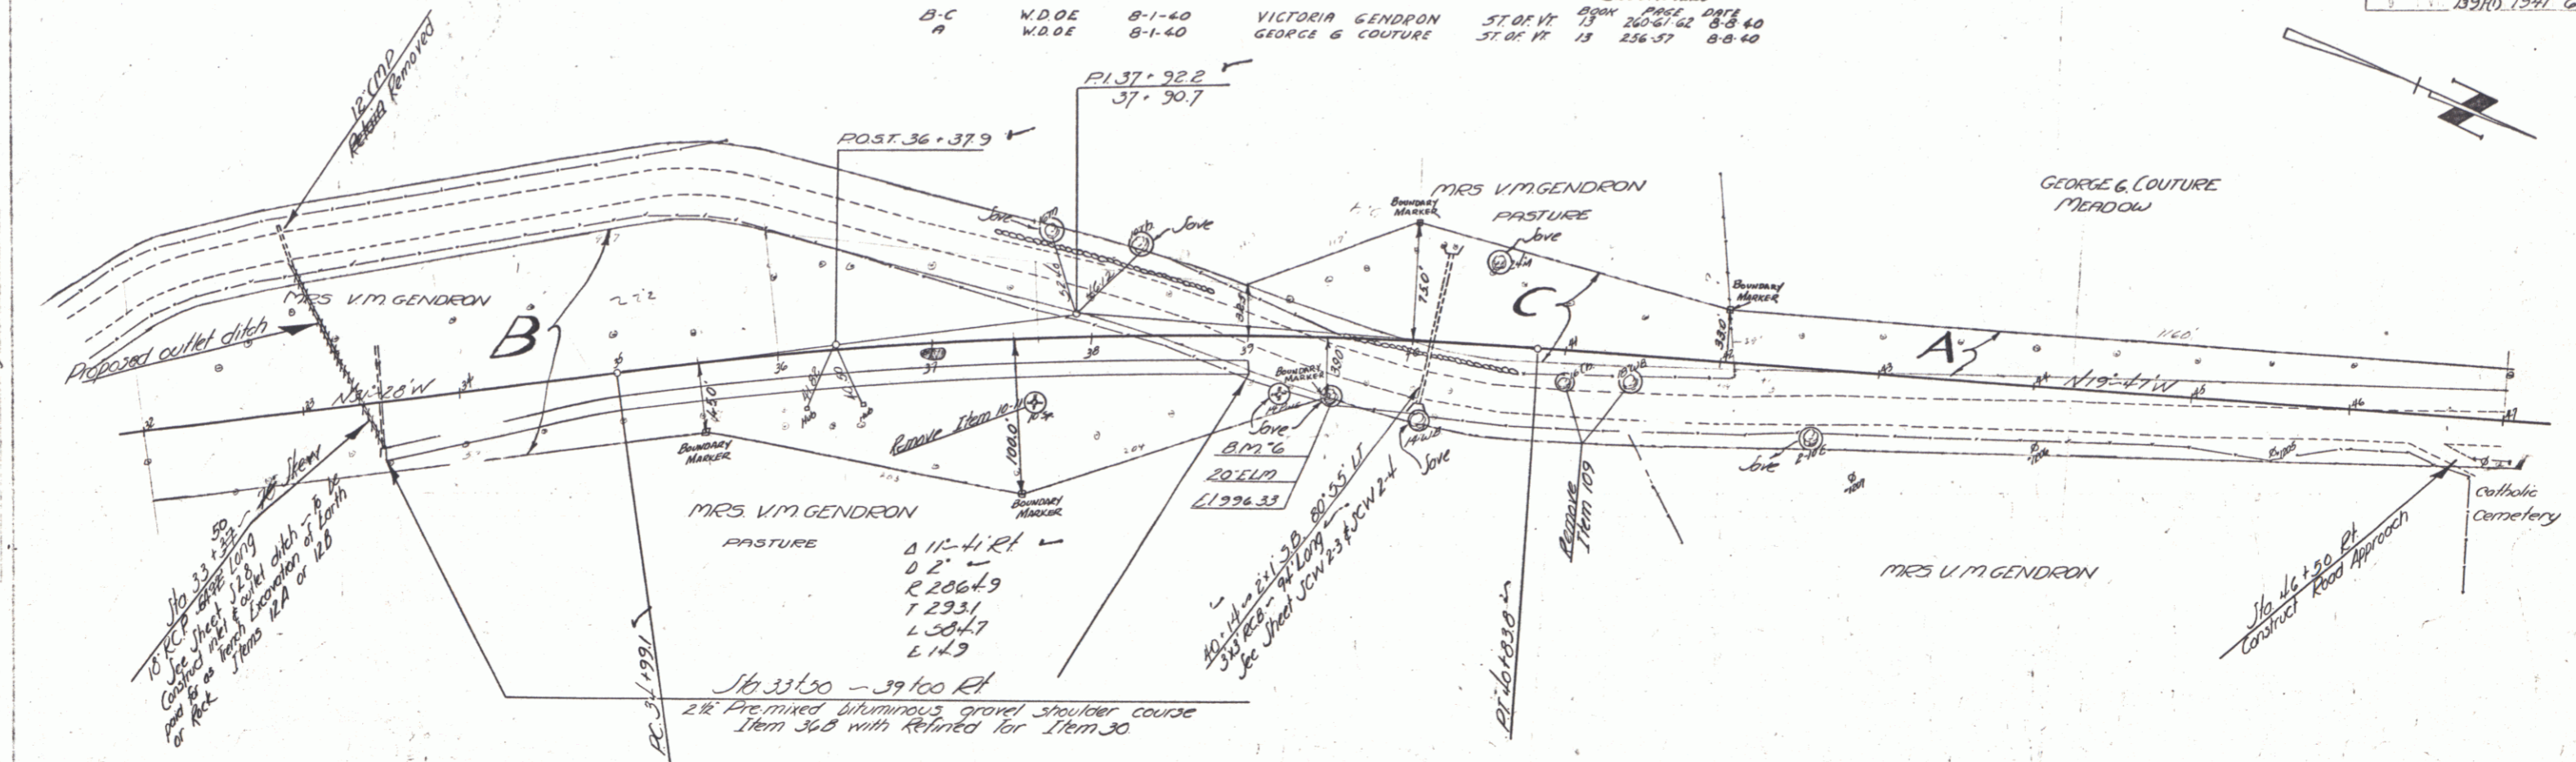


DATE	BY	CHECKED	BY
10/1/68	J. S. B.	J. S. B.	J. S. B.

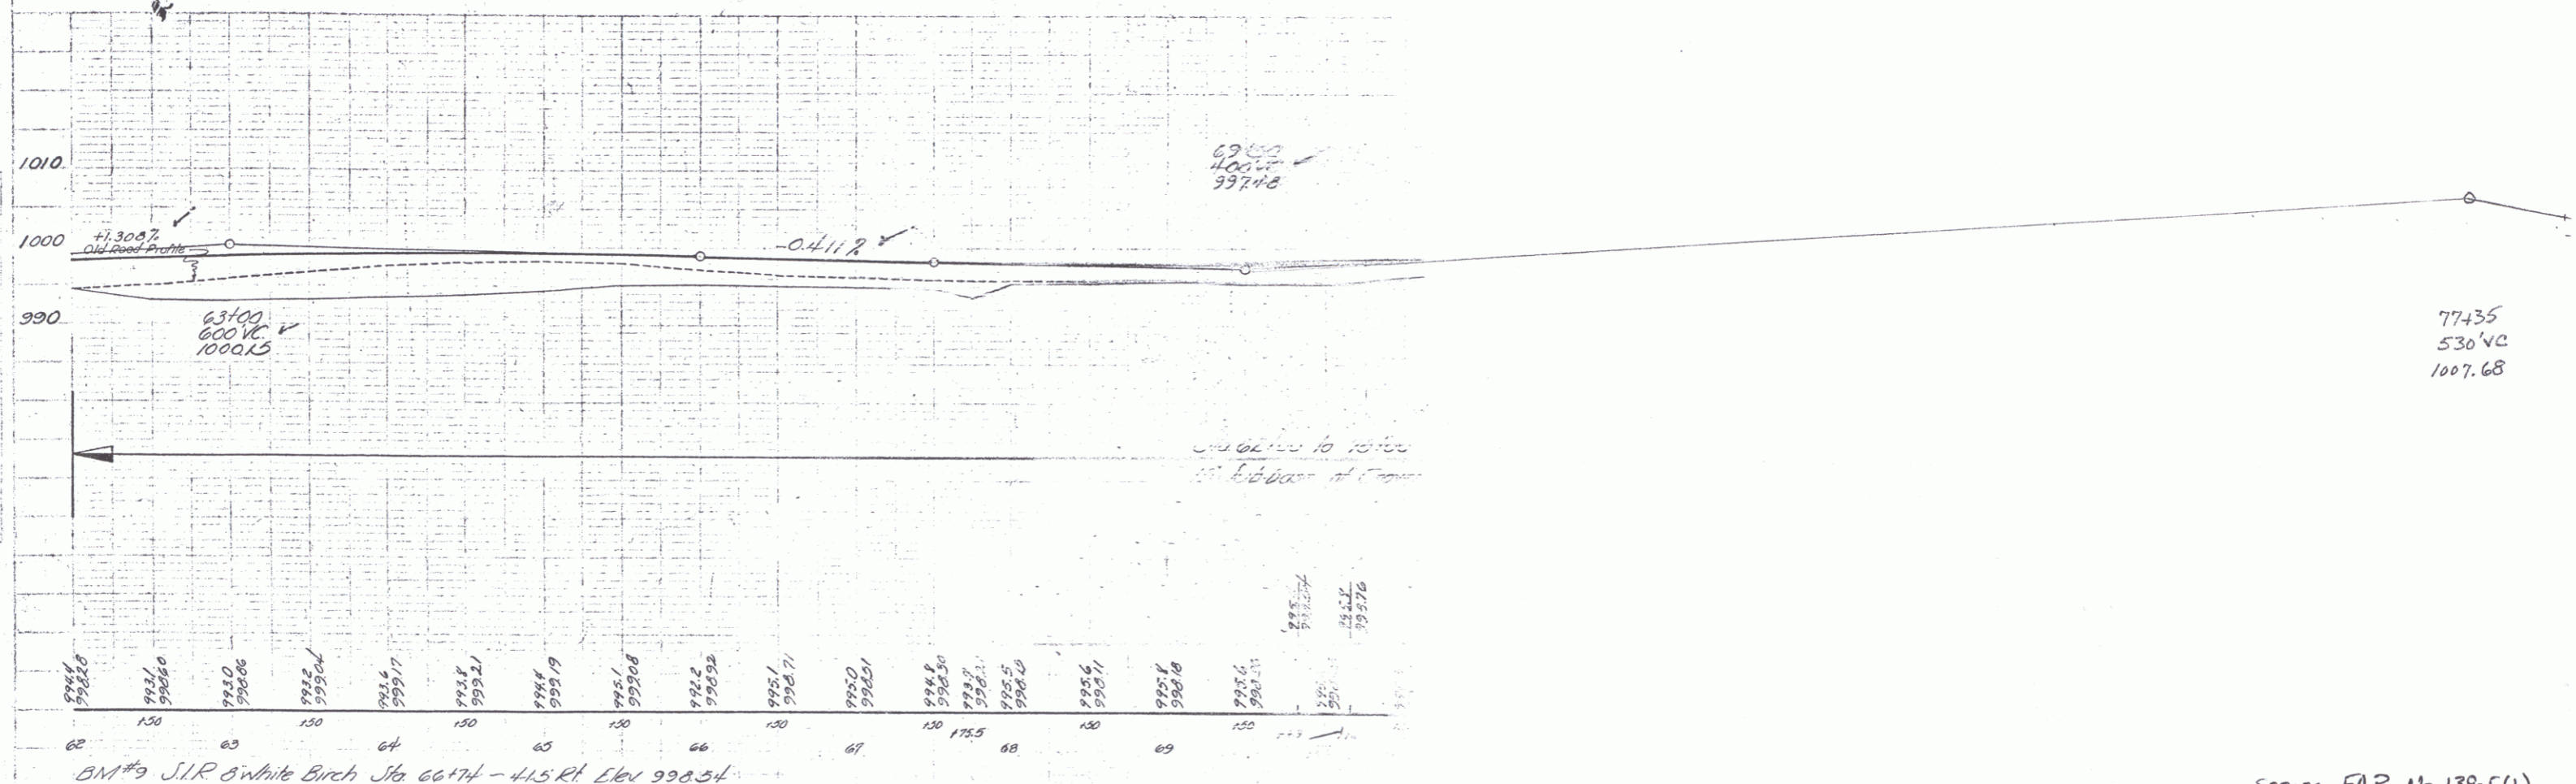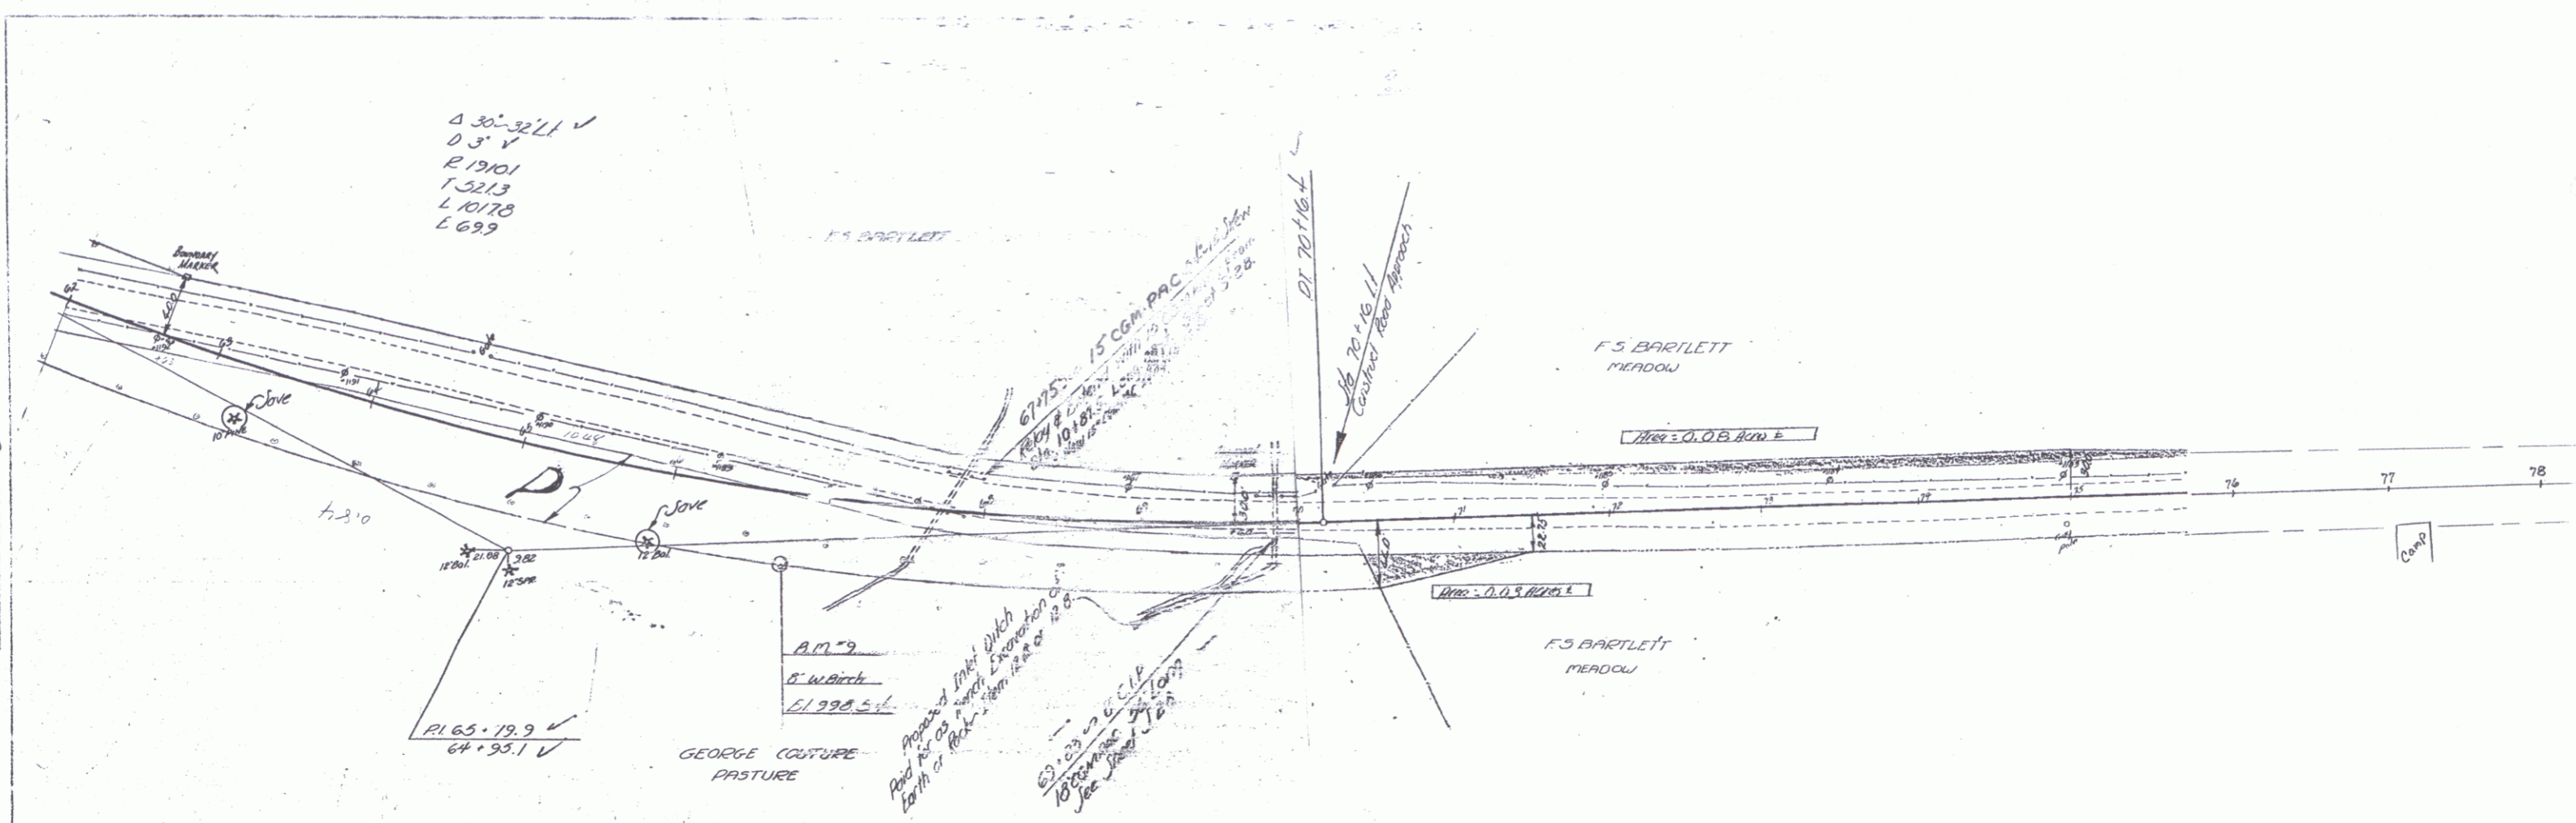


BM #9 S.I.R. @ White Birch Sta 66+74 - 41.5 ft Elev 998.54

SERIES FAP No 139-F(1)
SHEET 8 OF 119 SHEETS


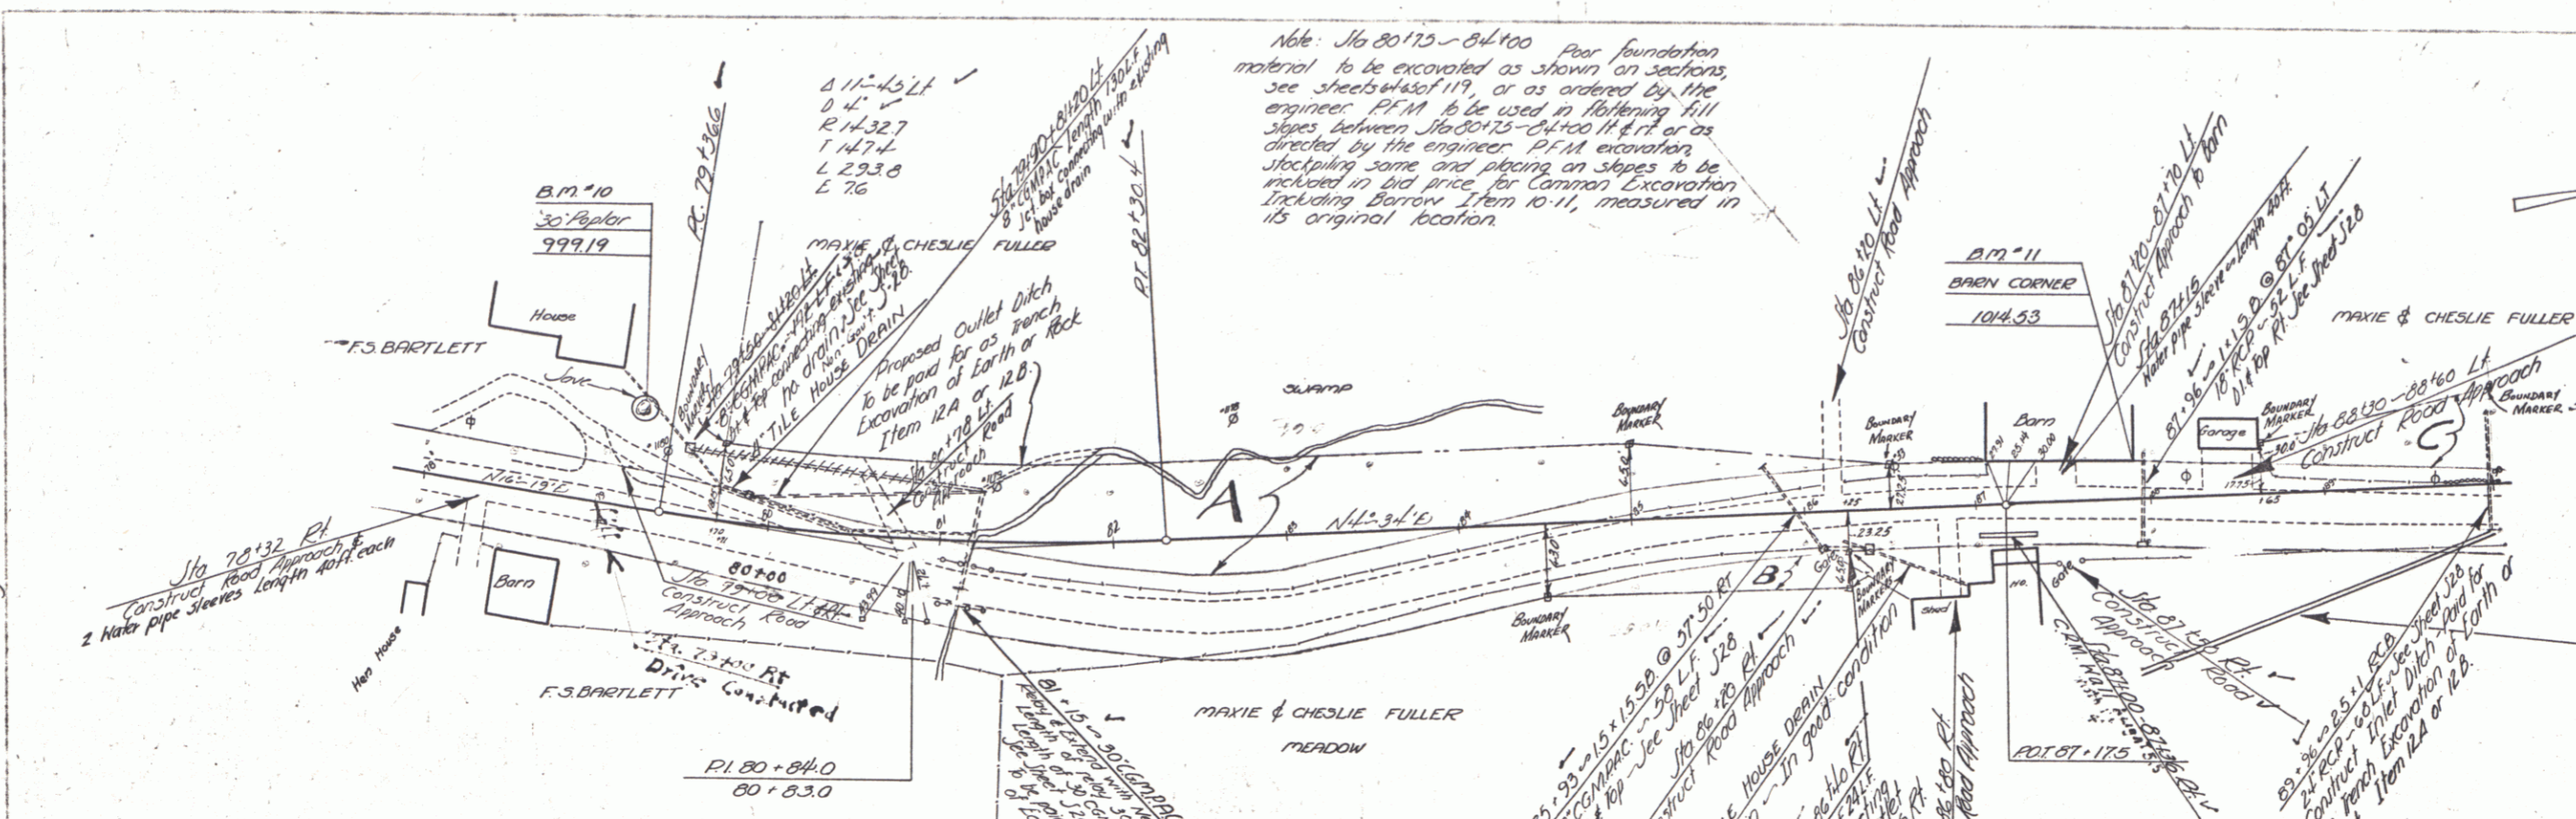


PARCEL	INSTRUMENT	DATE	GRANTOR	GRANTEE	RECORDED	REMARKS
A, B, C	W.D.O.E.	8-1-40	MAXIE & CHESLIE FULLER	ST OF 17	BANK PAGE 13	DATE 28-28 8-29-40

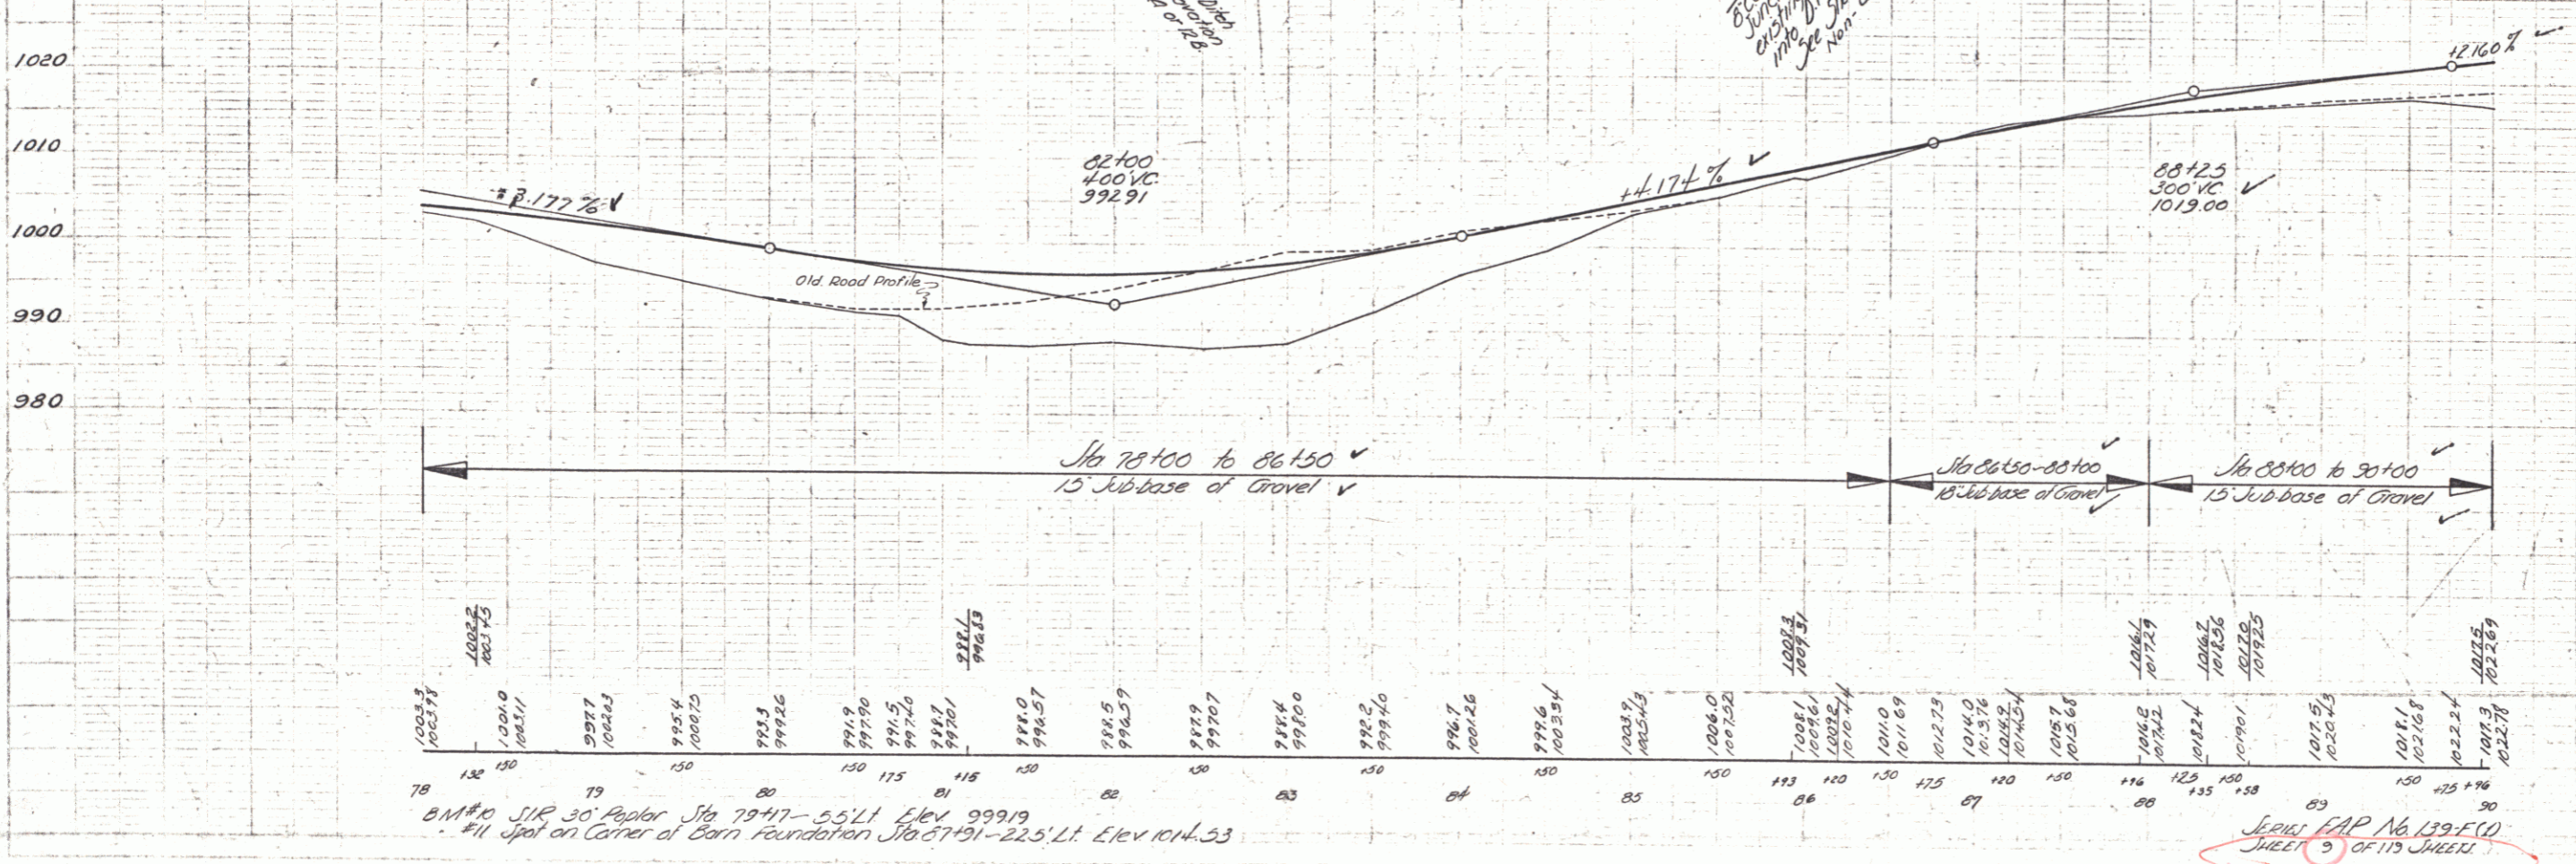



B.M. #10 S.P.R. 30' Paper Sta 78+17 - 55.11 Elev 999.19
 #11 Spot on Corner of Barn foundation Sta 87+91 - 22.51 Elev 1014.33

Scale: GAP No. 139-F(1)
 Sheet 9 of 119 Sheets

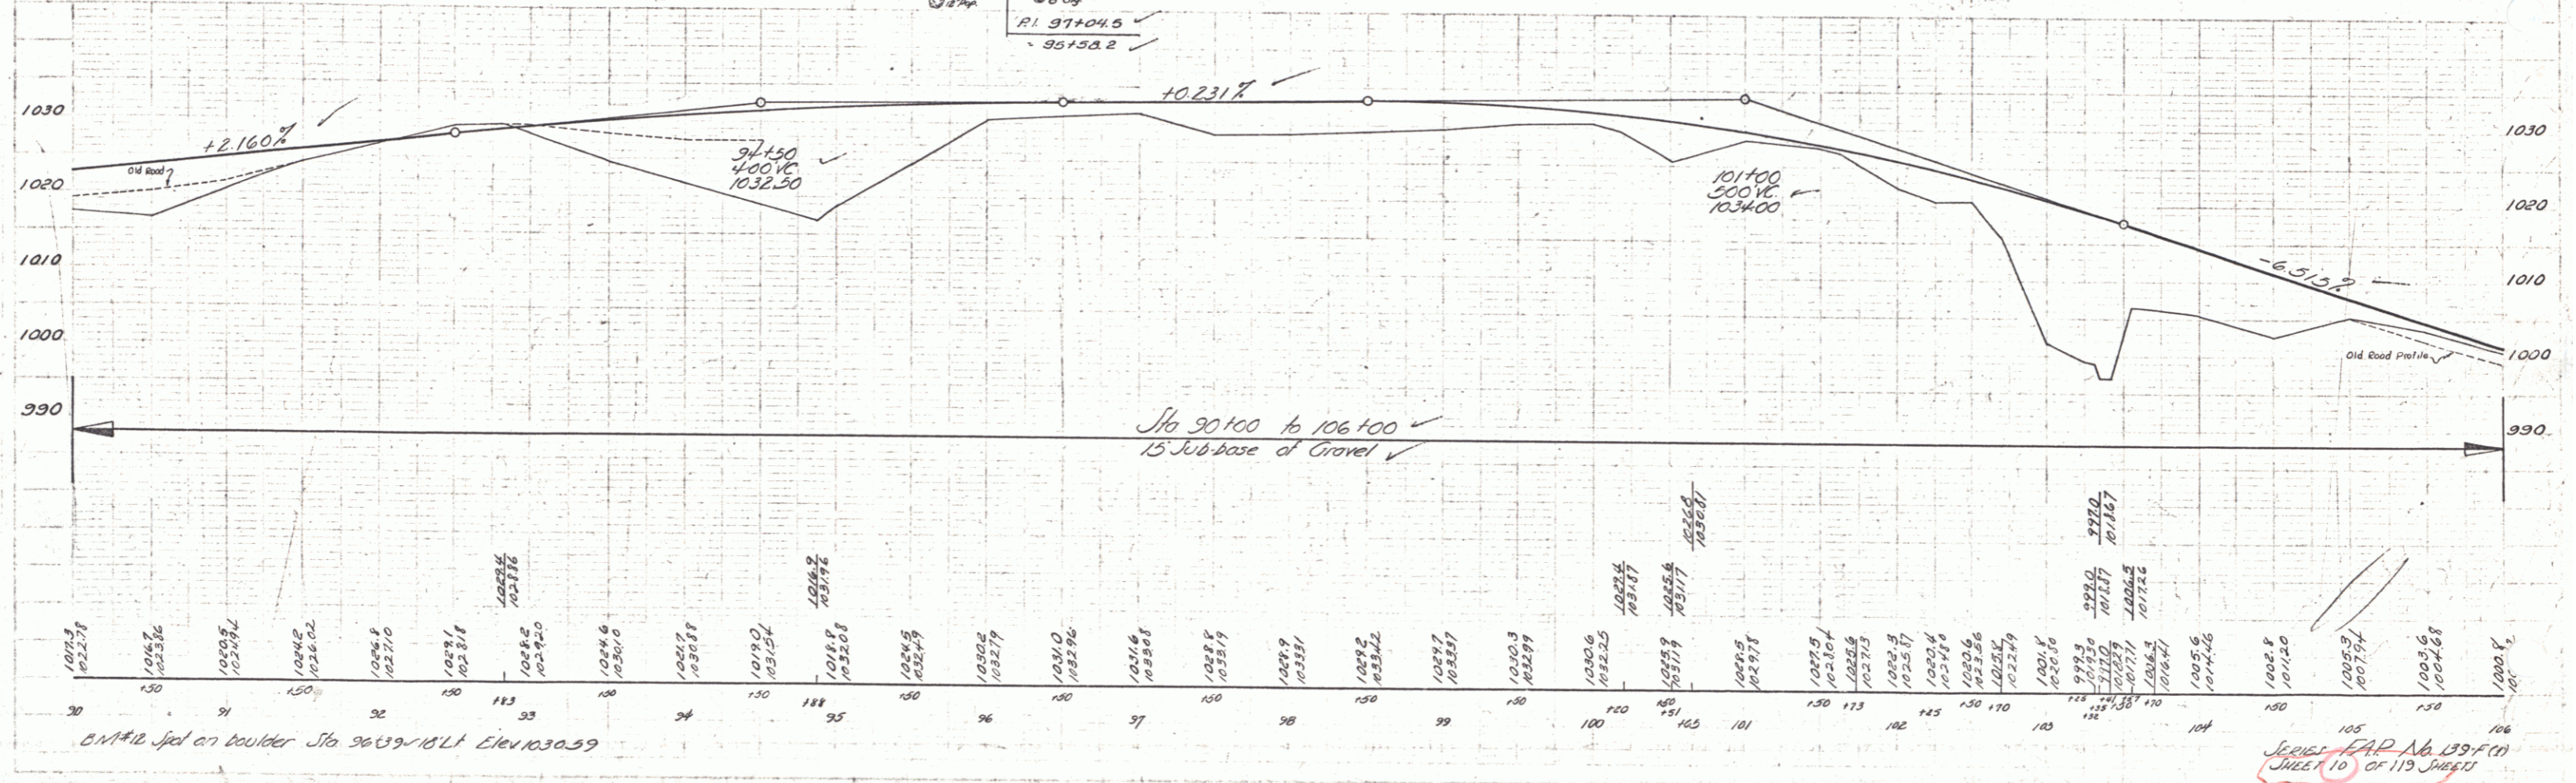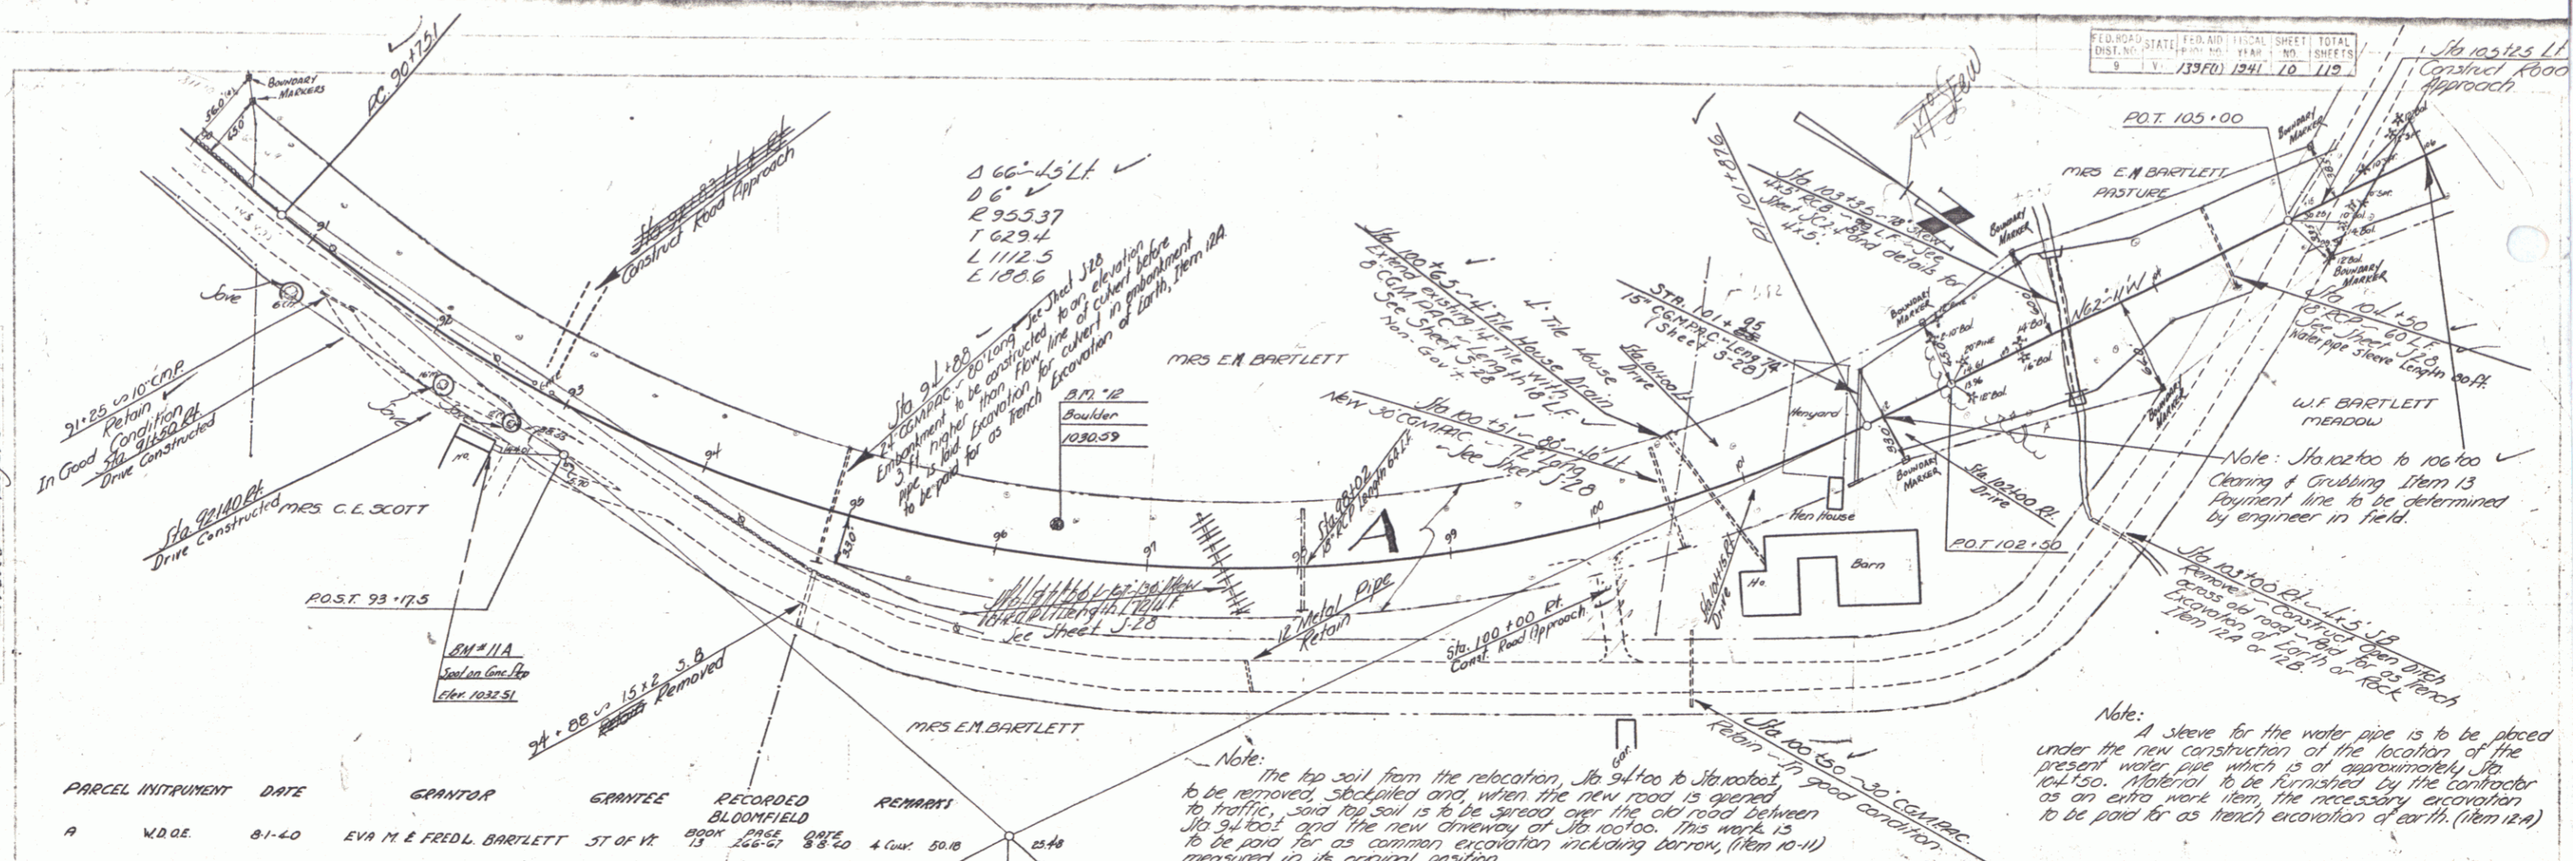

SERIES MAP No. 139-F (1)
 SHEET 10 OF 119 DATED 11

Parcel Ejectors
152
1740

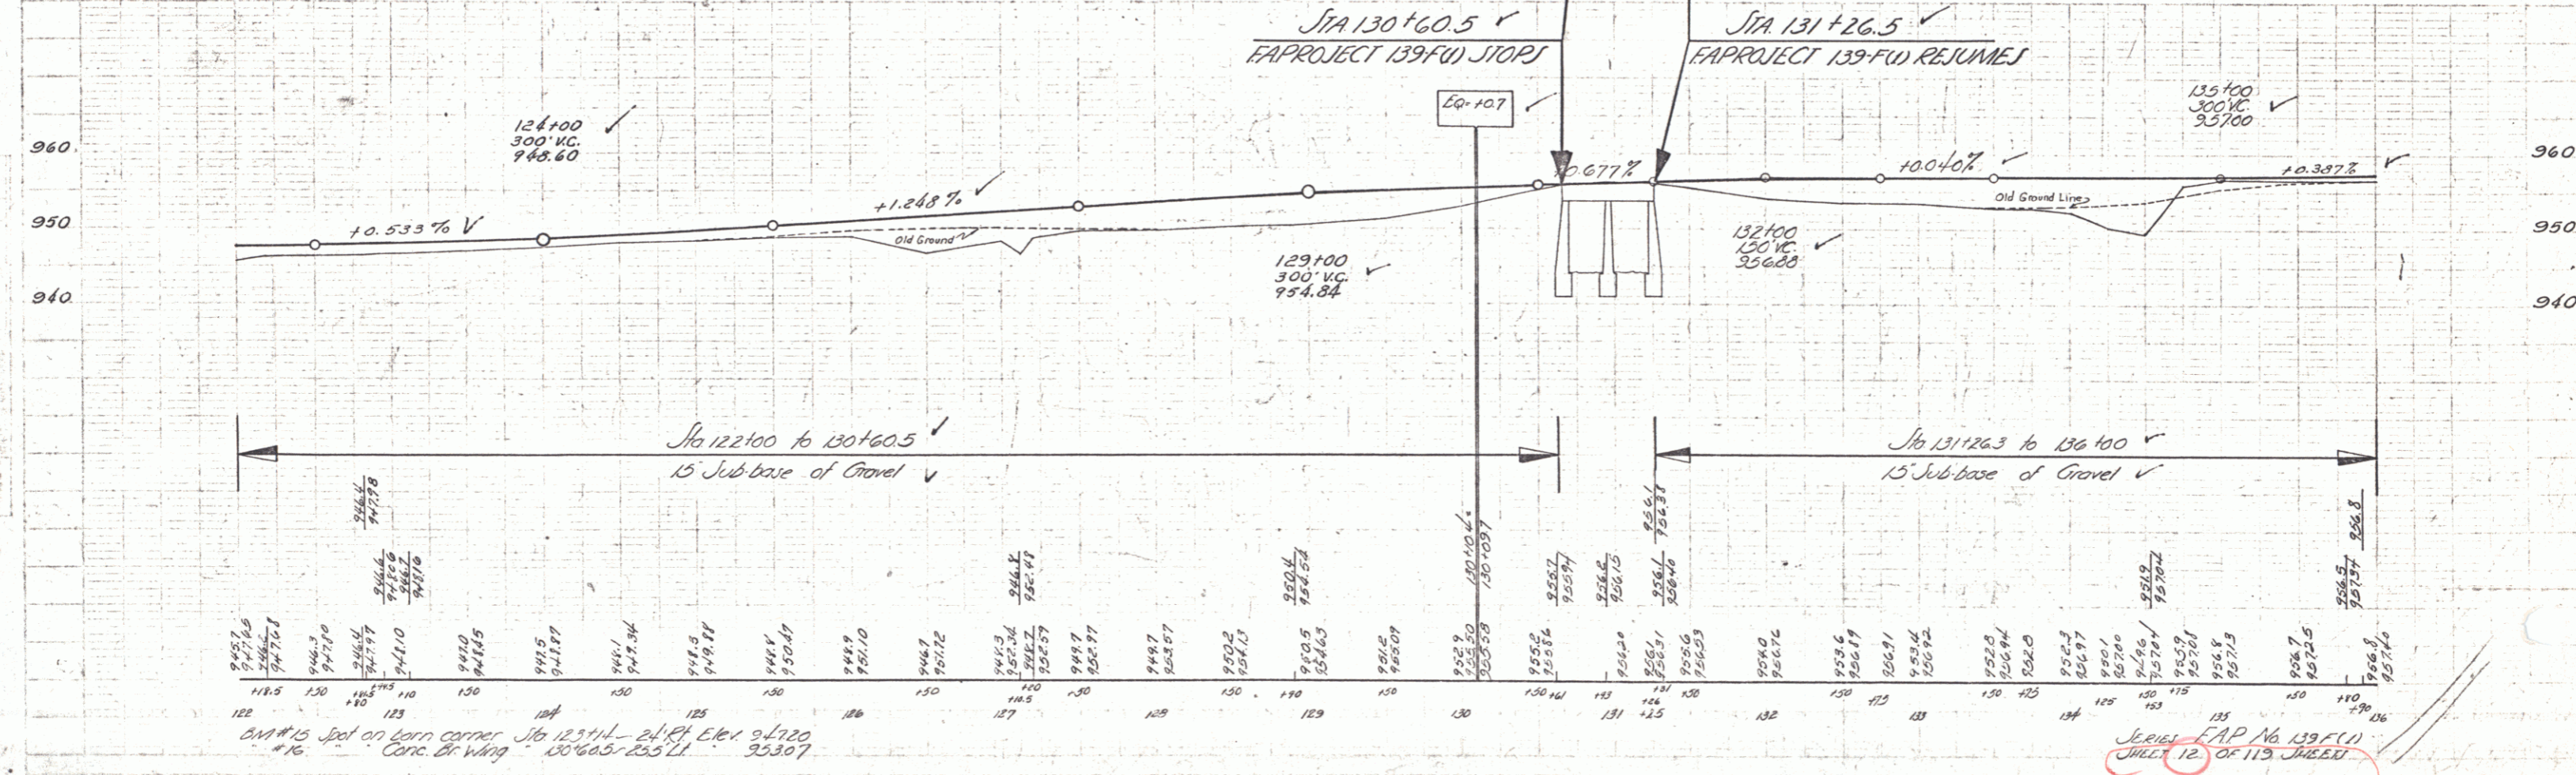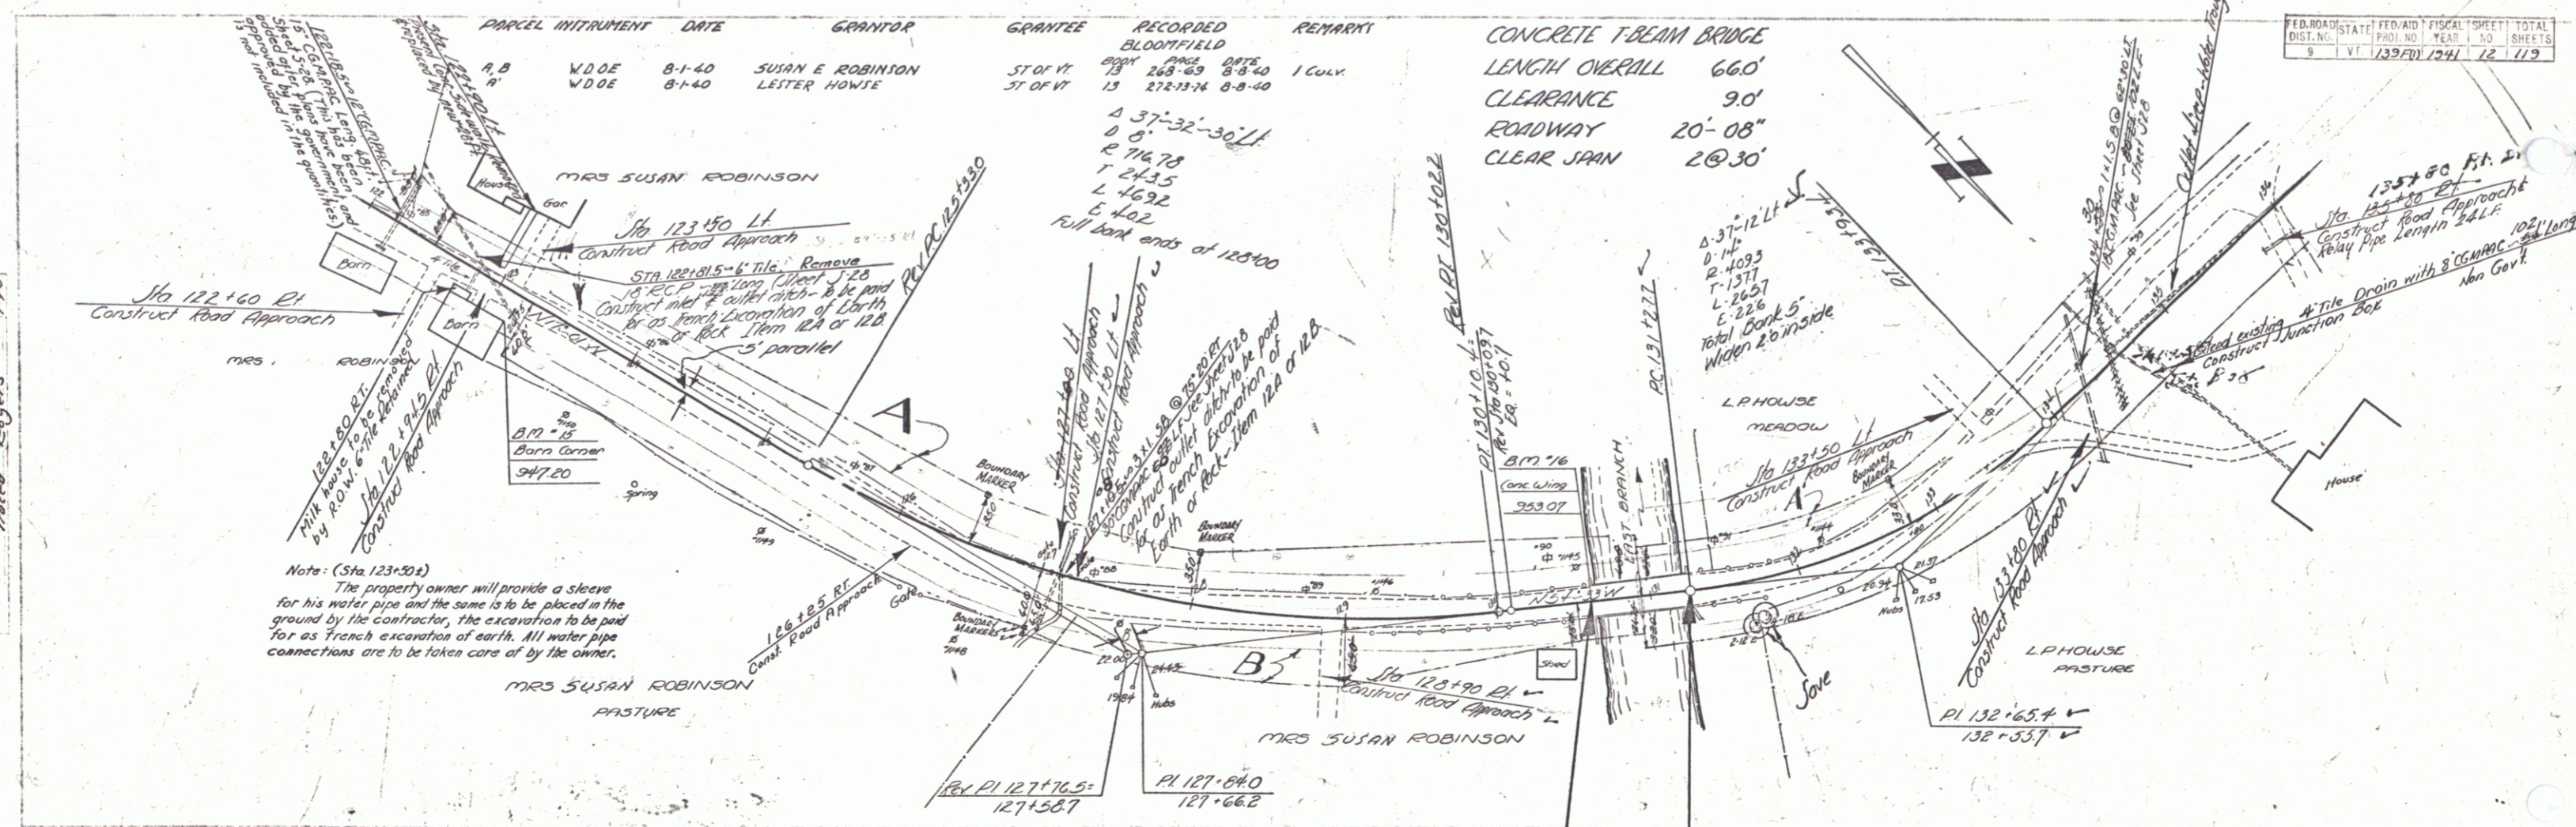

PARCEL INSTRUMENT	DATE	GRANTOR	GRANTEE	RECORDED	REMARKS
A.B.	W.D.O.E.	8-1-40	SUSAN E. ROBINSON	BLOOMFIELD	1 CULV.
9'	W.D.O.E.	8-1-40	LETTER HOWE	27 OF 47	

CONCRETE T-BEAM BRIDGE
LENGTH OVERALL 660'
CLEARANCE 9.0'
ROADWAY 20'-08"
CLEAR SPAN 20@30'


FED. ROAD DIST. NO.	STATE	FED. AID	FISCAL YEAR	SHEET NO.	TOTAL SHEETS
9	VI	139(FU)	1941	12	119

Note: (Sta. 123+30±)
The property owner will provide a sleeve for his water pipe and the same is to be placed in the ground by the contractor, the excavation to be paid for as trench excavation of earth. All water pipe connections are to be taken care of by the owner.

Q.M.M. is spot on barn corner Sta 123+11 - elev. 94720
#16. Conc. Br. Wing 120+60.5 - Elev. 95307

SERIES FAP No 139(FU)
SHEET 12 OF 113 SHEETS


Signed By:
 Date:
 Title:
 Traced By:
 Date:

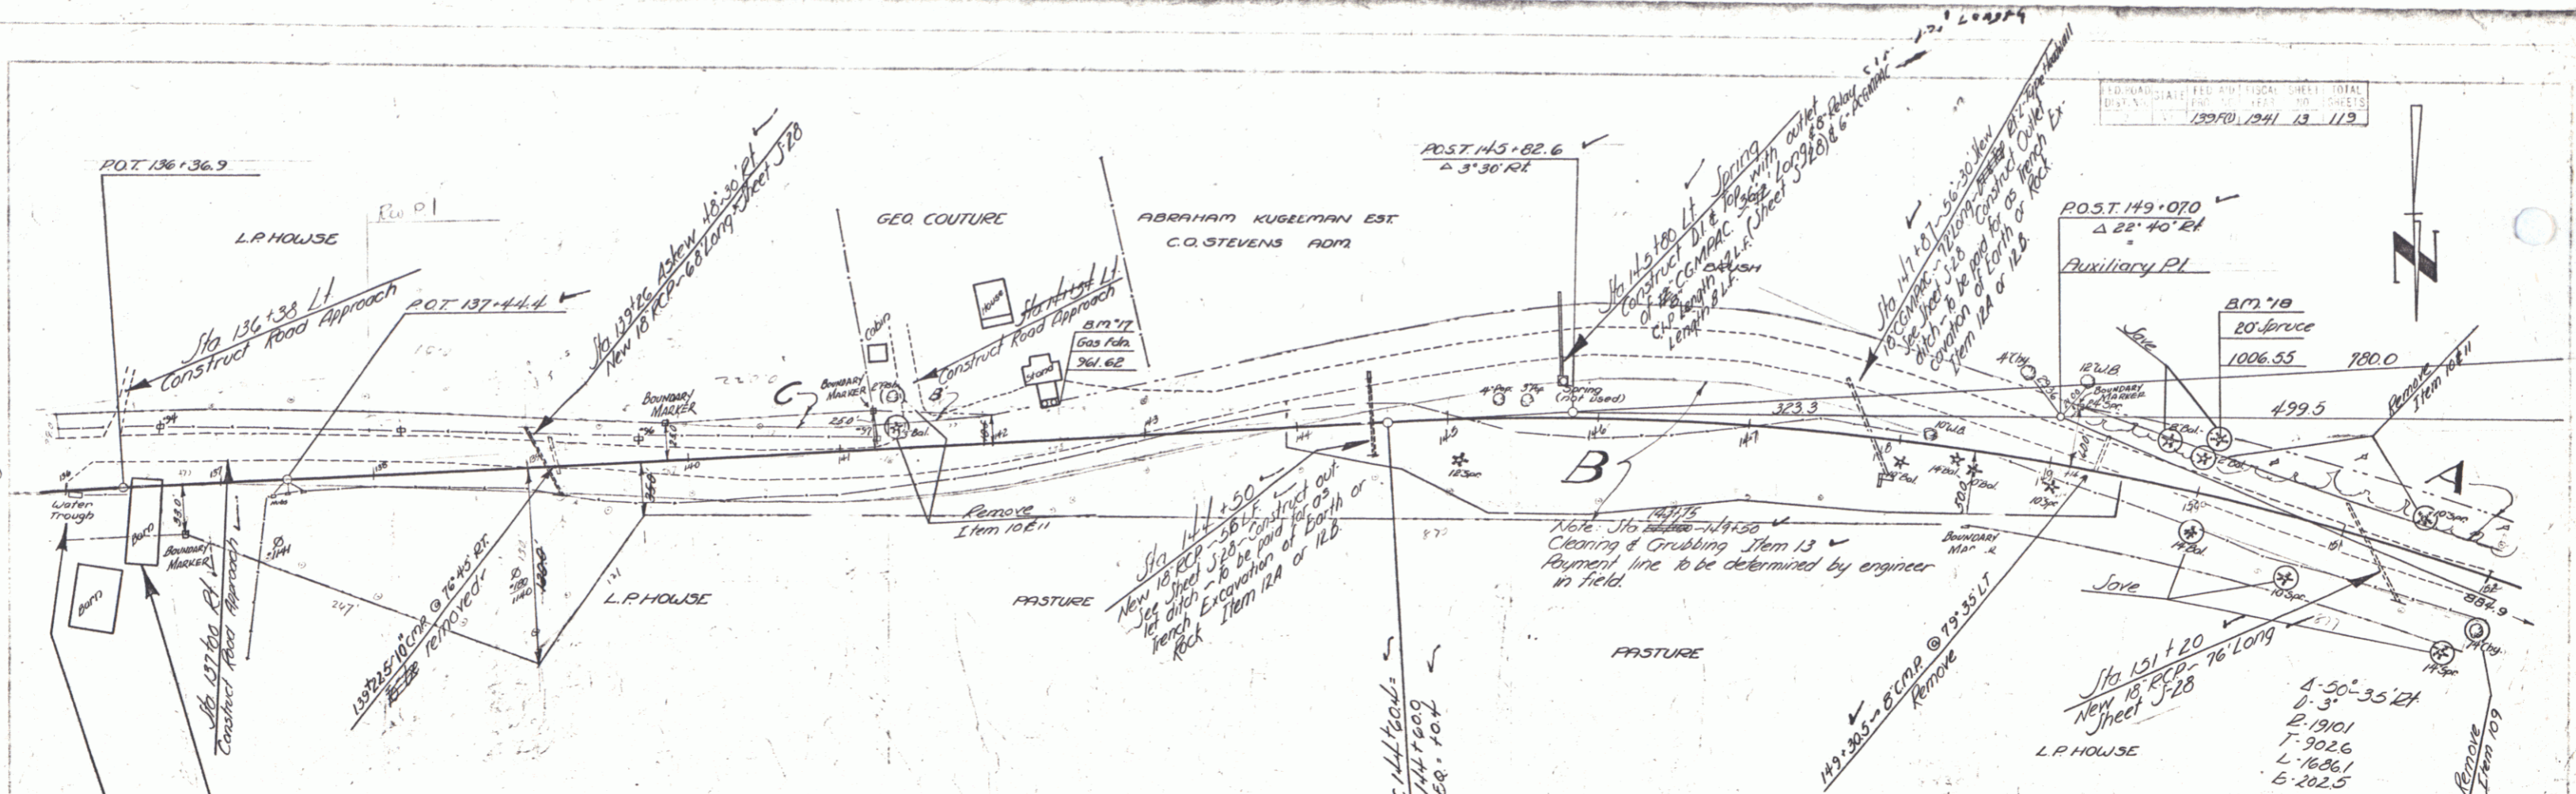

NOTE: Barn to be moved by the property owner in accordance with the right of way agreement.

Present water trough is to be removed by the contractor after the property owner has constructed a new water trough.

PARCEL INSTRUMENT	DATE	GRANTOR	GRANTEE	RECORDED	REMARKS
BC	8-1-40	LETTER HOWE	ST OF VT	13	BLOOMFIELD
B	8-26-40	GEORGE GE. COUTURE	ST OF VT	13	217-7374 8-8-40
A	7-11-40	ABRAHAM KUGELMAN EST	ST OF VT	13	285-86 8-29-40
				13	241-41 7-20-40

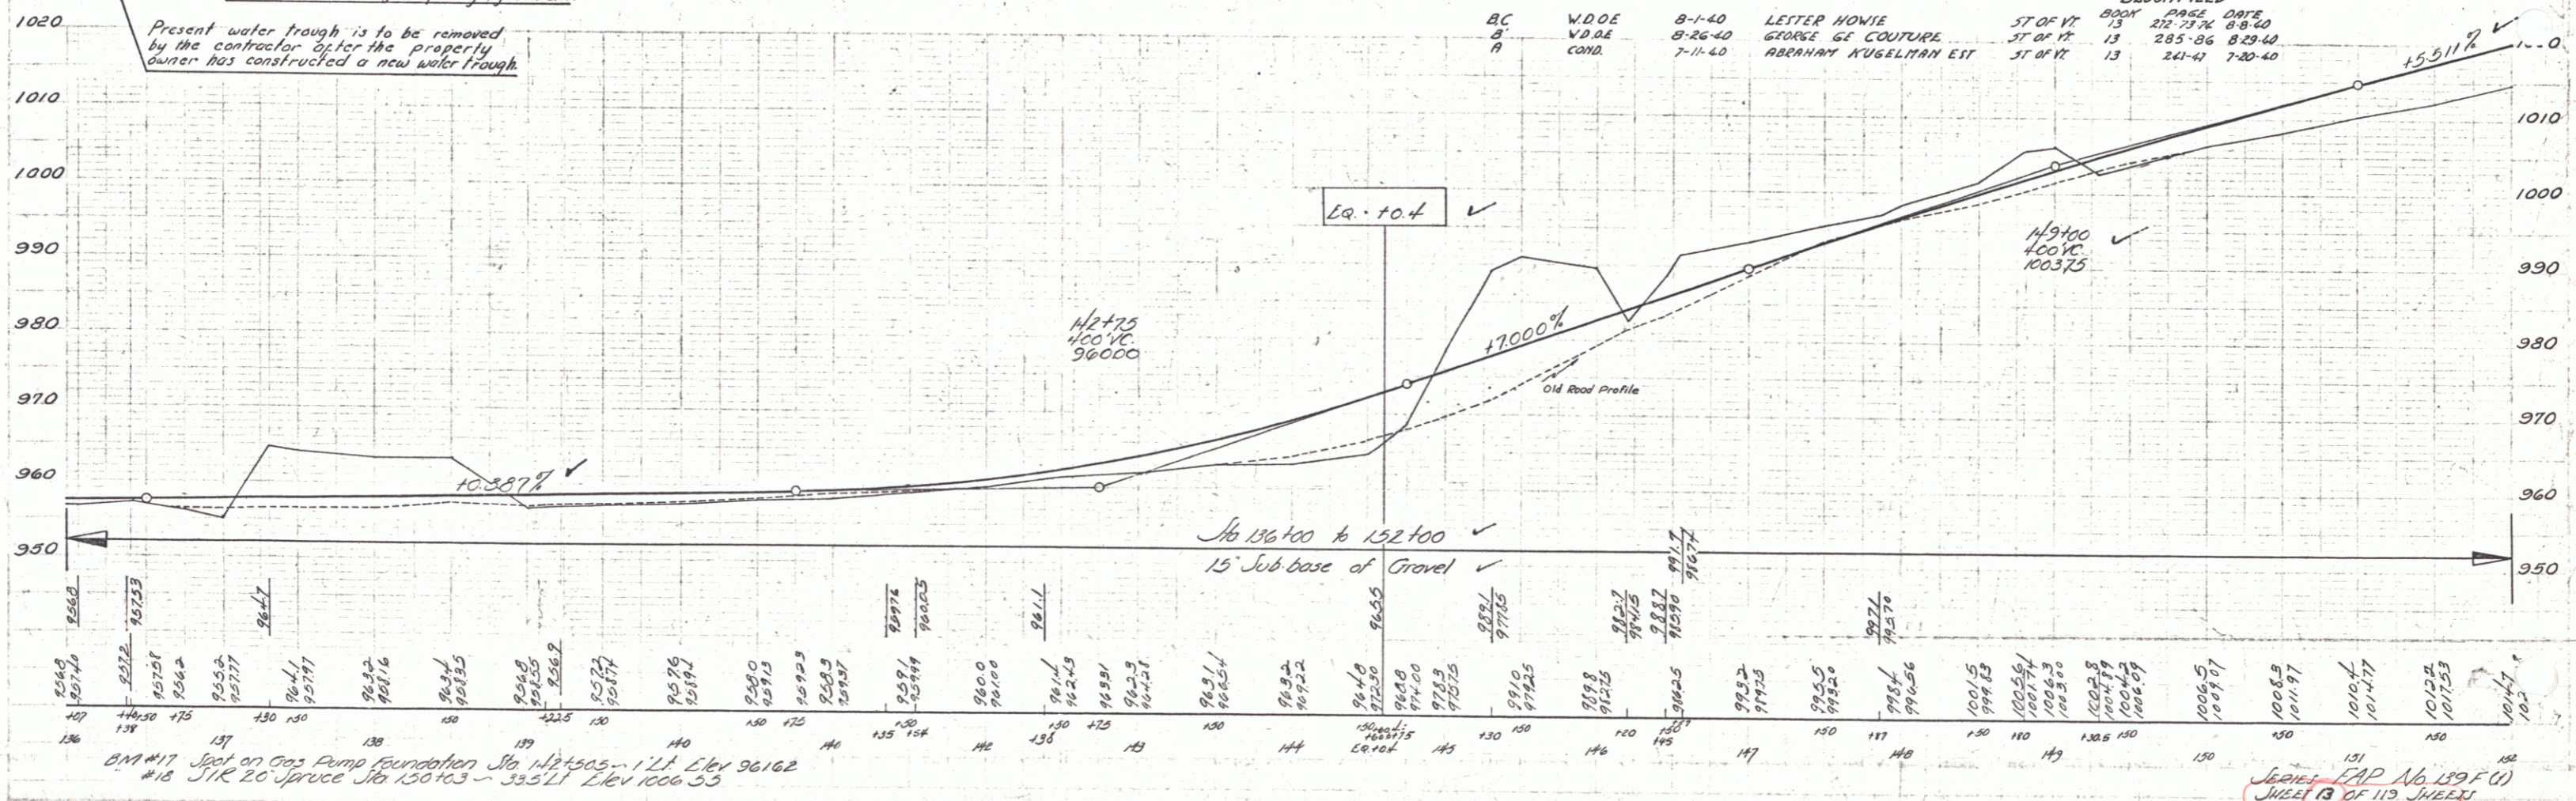



BM #17 Set on Gas Pump foundation Sta 142+00 - 1 LT Elev 96.162
 #18 STK 20 Spruce Sta 136+00 - 32.5 LT Elev 1006.33

SHEET 13 OF 115 SHEETS

PARCEL INSTRUMENT DATE GRANTOR GRANTEE RECORDED REMARK


8-07-21 16 White Birch 103783 A Q.C.D. 8-2-60 N.H.-VT LUMBER CO. STOR VT BLOOMFIELD 281-84 8-24-40 4 G.W.

ED. ROAD STATE FED. AUST. CAL. SHEET TOTAL
 13950 1241 15 112

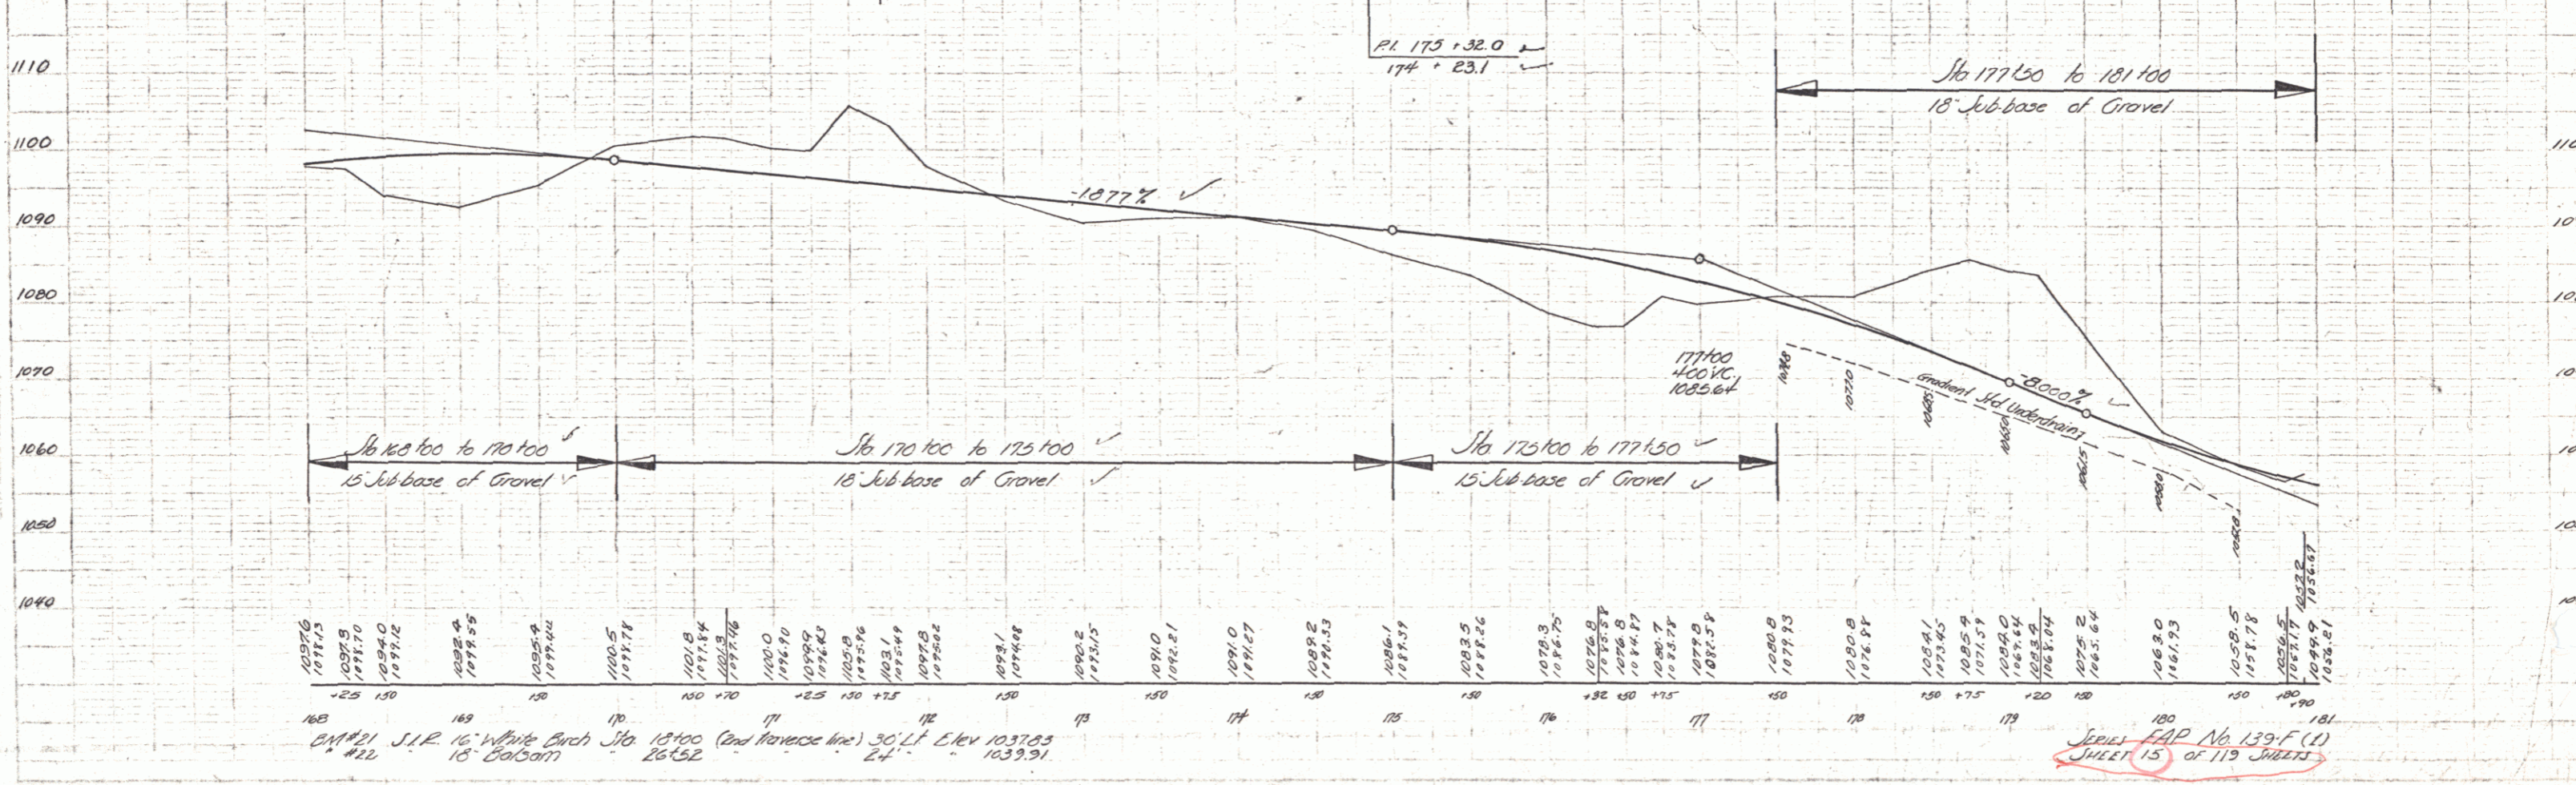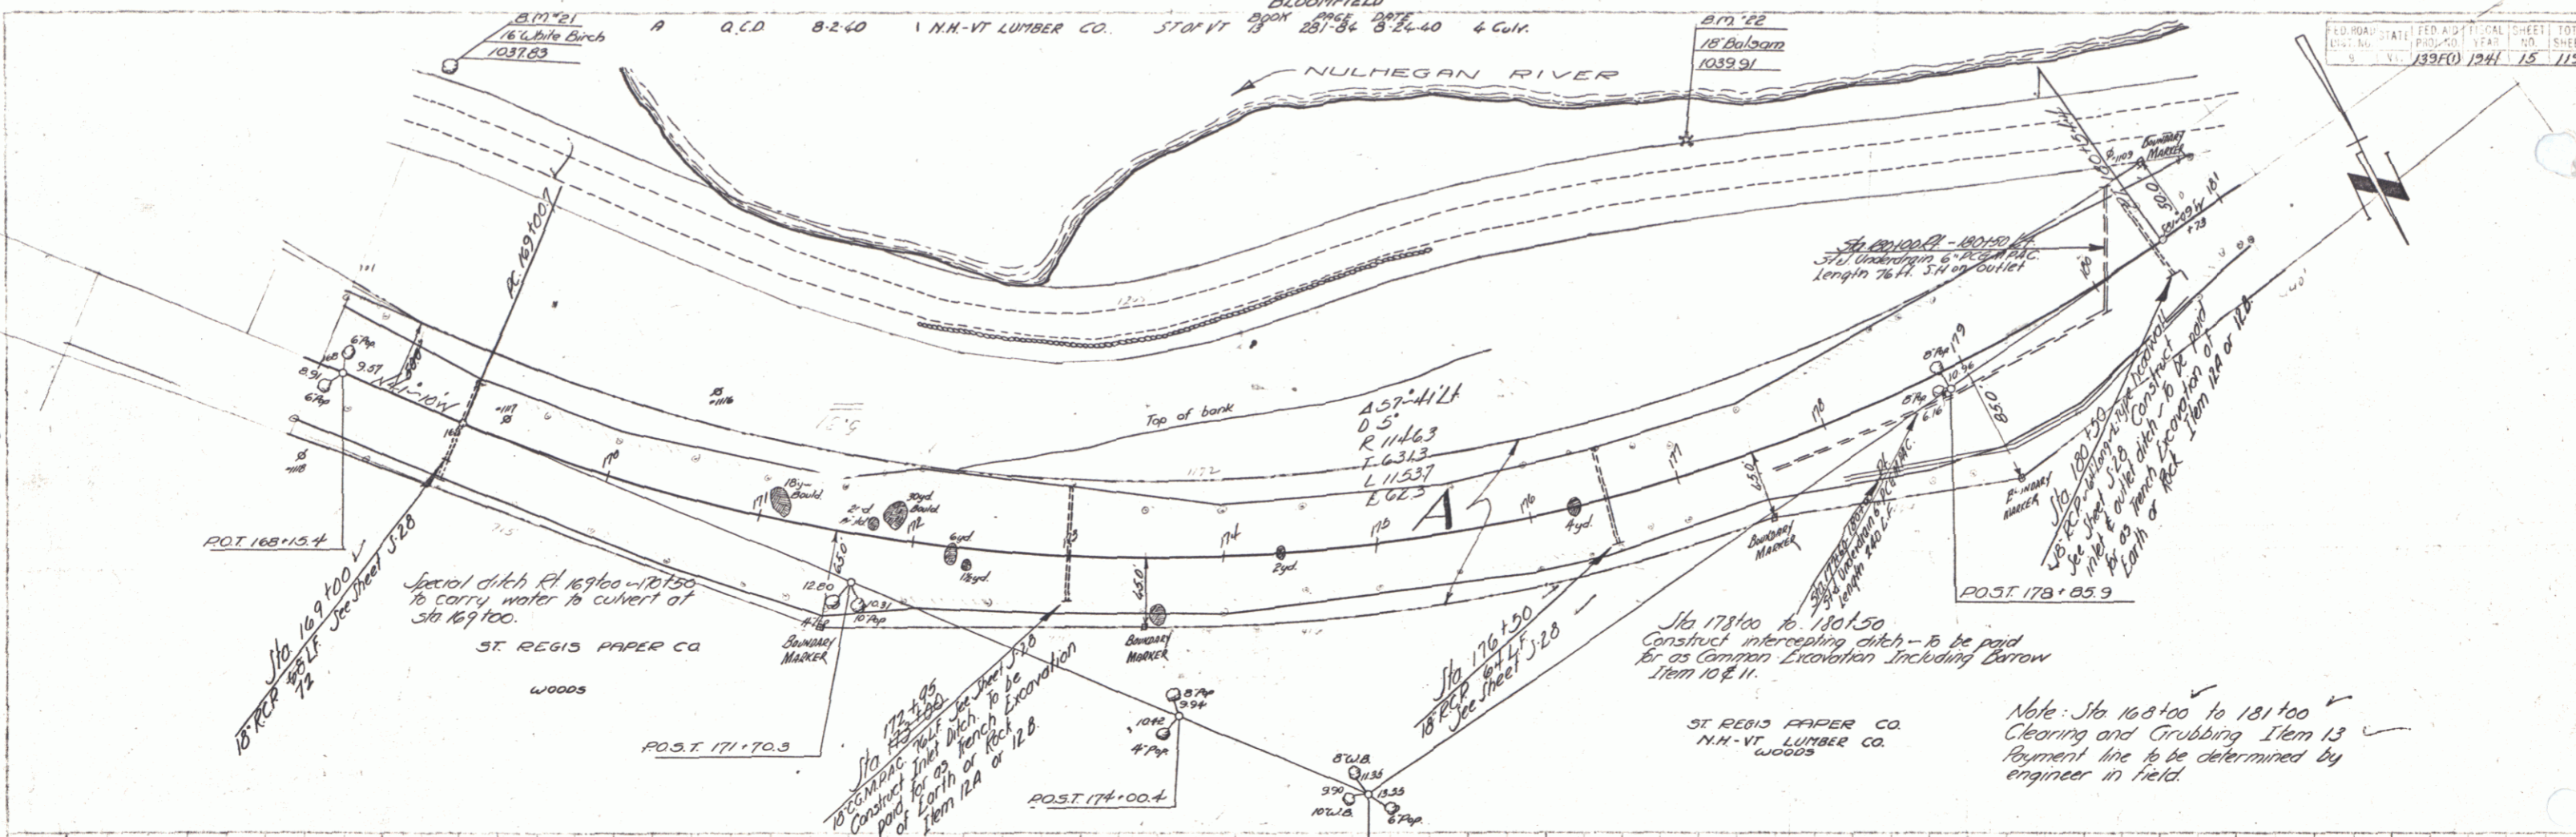

PARCEL INSTRUMENT DATE	GRANTOR	GRANTEE	RECORDED BLOODFIELD PAGE DATE	REMARKS
B.C. Q.C.D. 8-2-40	N.H.-VT LUMBER CO	ST REGIS PAPER CO	13 281-284 8-22-40	1 cut

PLD ROAD	STAT	PLD AID	PLD SHEET	TOTAL SHEETS
3	139	10	16	112

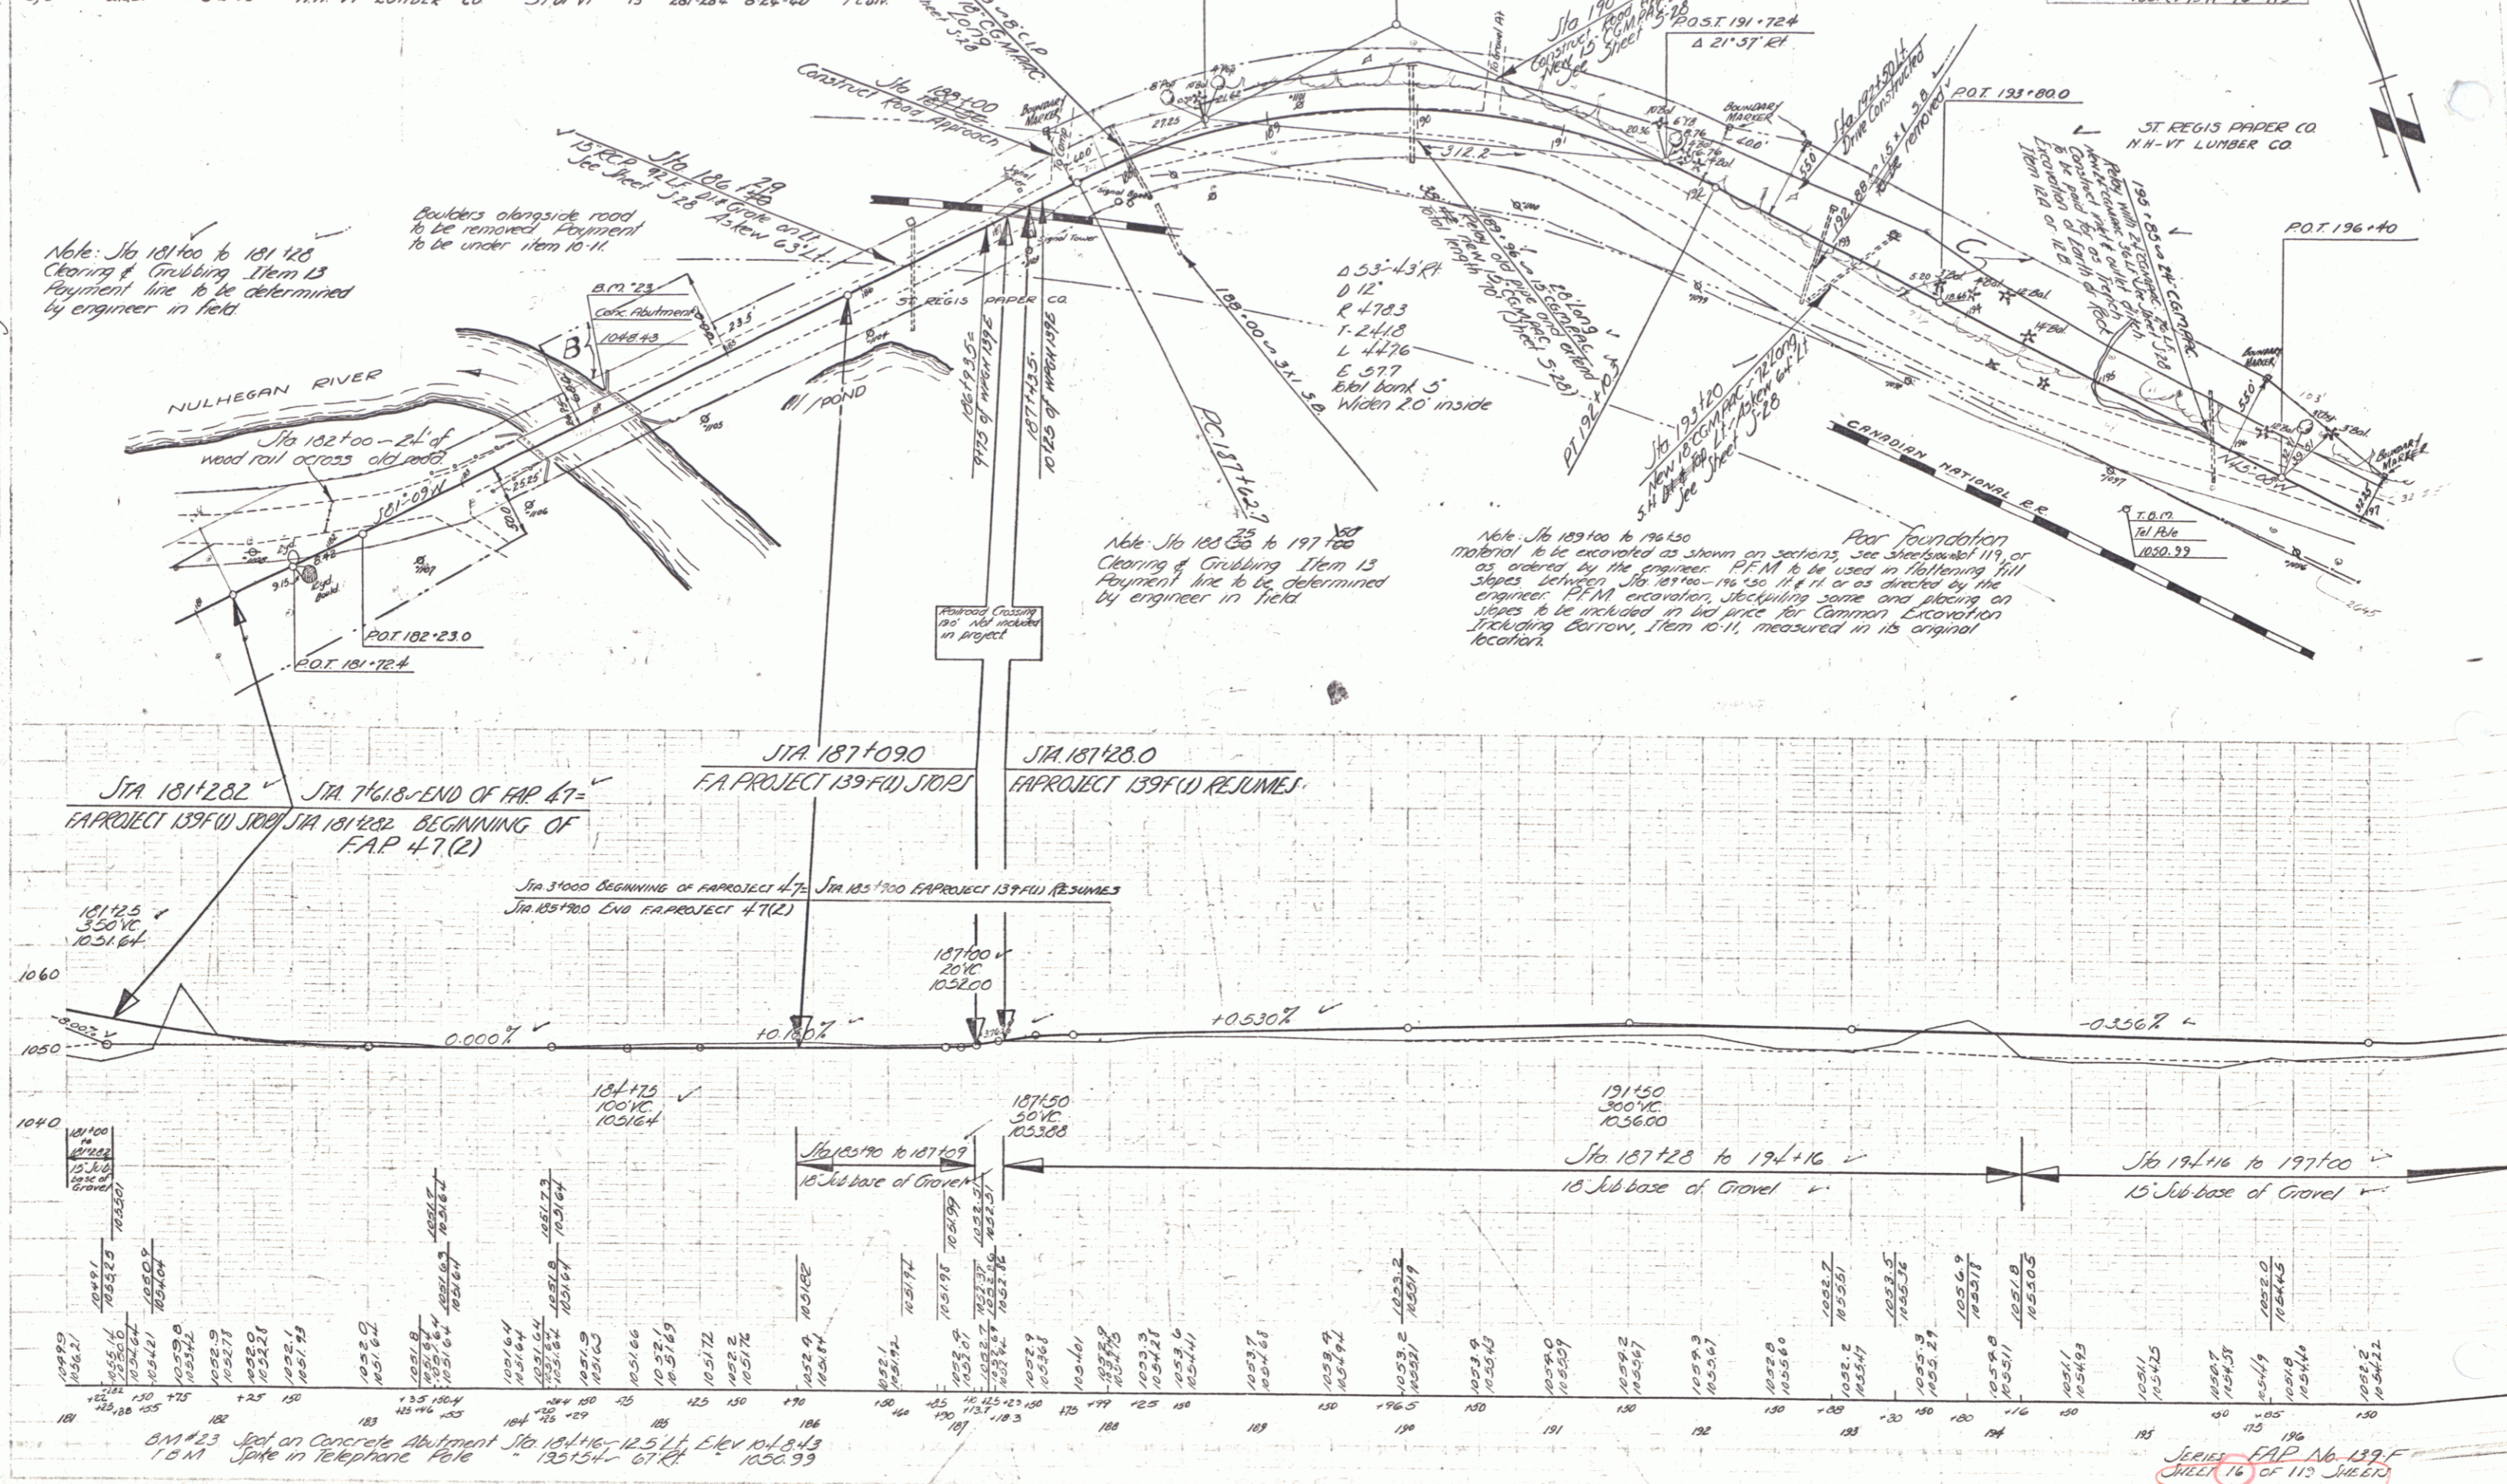

Survey
 Project
 1895

BM #23 Set on Concrete Abutment Sta 181+16-12.5' Elev 101.843
 10' W Set in Telephone Pole Sta 182+54-67 Elev 105.99

Sheets 16 of 112 Sheets
 F.A.P. No. 139 F

