

INDEX OF SHEETS

SHEET NO. 1	TITLE PAGE	
2	TYPICAL CROSS-SECTION OF IMPROVEMENT	GRAVEL MIXED-IN PLACE SURFACE COURSE
3	BANKING AND WIDENING TABLES	
4-19	PLAN AND PROFILE SHEETS	
20	STANDARD STRUCTURE SHEET	3-25 PAVE CURVERTS
21	"	3-29 BOX CURVERTS
22	"	3-30 GUARD RAIL
23	BARRICADES, SIGNS, AND LIMITS	3B-11
24-75	CROSS SECTIONS	

Standard sheets 3-28 and 3-29 submitted to the Chief Engineer on May 16, 1933.
 Standard sheet 3-30 submitted to the Chief Engineer on Aug 15, 1933.

NO. ROAD DIST.	STATE	DATE	PROJECT YEAR	SHEET NO.	TOTAL SHEETS
9	VT	1933	1933	1	79

**STATE OF VERMONT
 STATE HIGHWAY DEPARTMENT**

**PLAN AND PROFILE OF PROPOSED
 STATE HIGHWAY**

NATIONAL RECOVERY SECONDARY PROJECT

TOWNS OF NEWFANE AND TOWNSHEND



BRATTLEBORO-MANCHESTER ROAD

FROM A POINT 116 FT. SOUTH OF THE NEWFANE BANK
 NORTHERLY 4.140 MILES TO MILL BROOK BRIDGE IN
 HARMONYVILLE.

LENGTH OF GOVERNMENT PARTICIPATION-19566.5 FT. = 3.705 MILES
 LENGTH OF NON-GOVERNMENT PARTICIPATION-1771.0 FT. = 0.335 MILES
 LENGTH OF CONTRACT-21337.5 FT. = 4.140 MILES

Route: VT 30
 Begin Town
 End Town
 P.M.
 Date
 00K 352
 09/20/1933

Proj: NRS 159

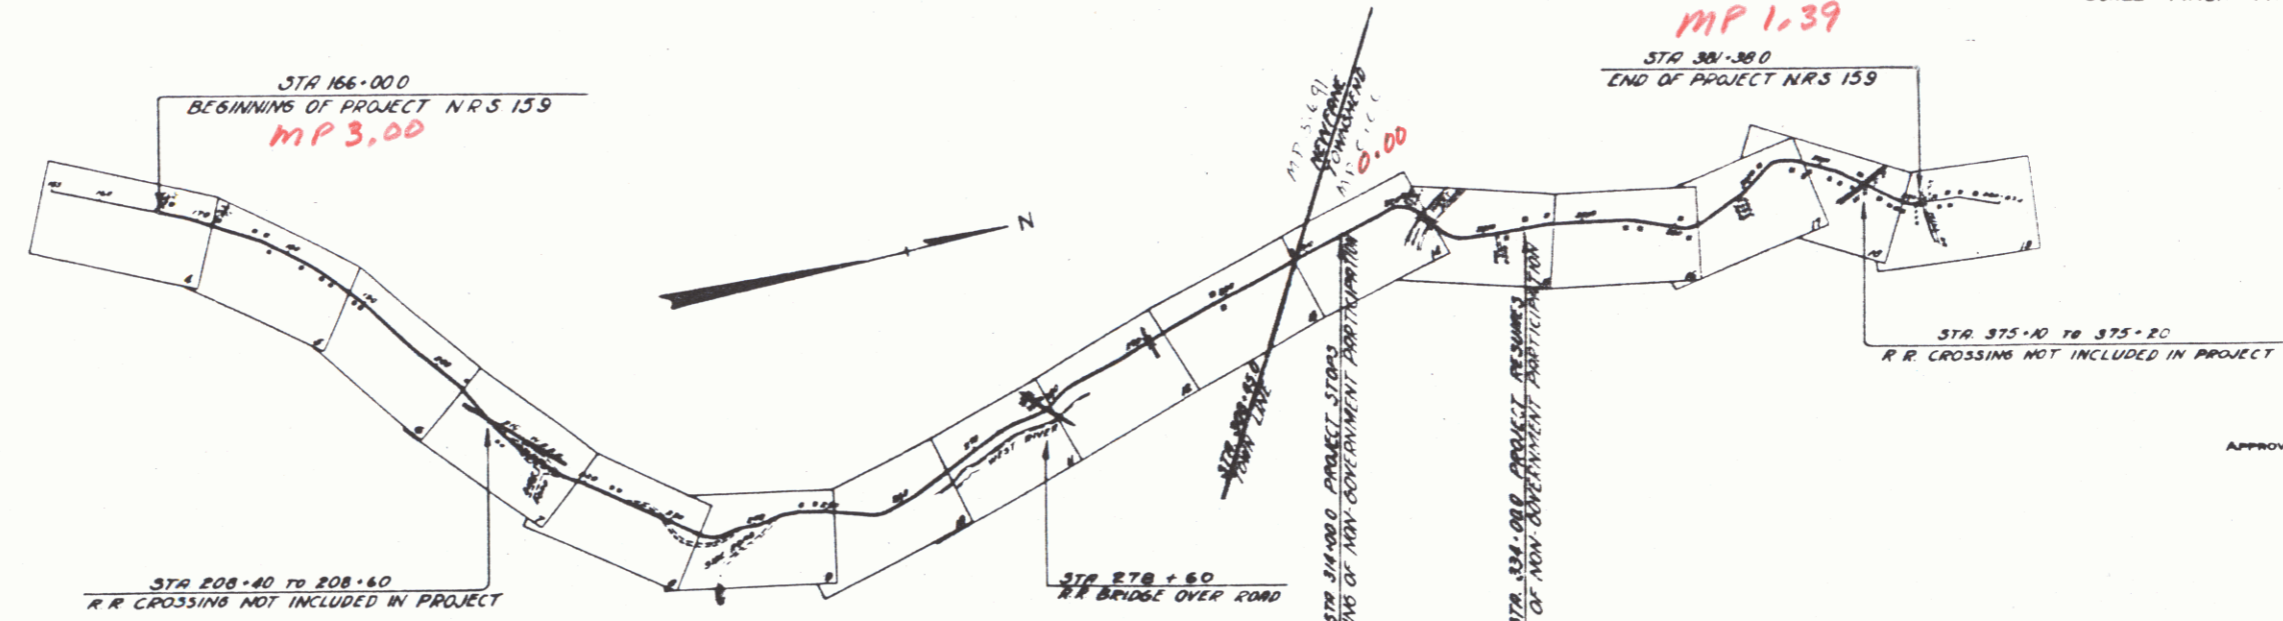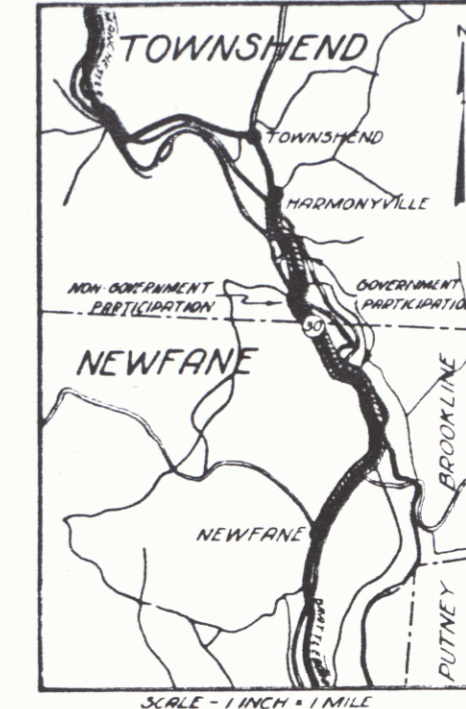

CONVENTIONAL SIGNS

COUNTY LINE	-----	GROUND ELEVATION
TOWN LINE	-----	GRADE ELEVATION
FENCE LINE	-----		
STONE WALL	-----		
UNFENCED PROPERTY	-----		
GUARD RAIL	-----		
TRAVELED WAY	-----		
RAILROAD	-----		
RETAINING WALL	-----		
CENTER LINE	-----		
SURVEY LINE	-----		



SCALES

TITLE	1" = 1000'
PLAN	1" = 50'
PROFILE	1" = 50'
VERT.	1" = 10'
CROSS SECTIONS	1" = 5'

- Note -
 These plans are subject to such revisions as may be required by the Bureau of Public Roads or the Commissioner of Highways.
 Construction is to be carried on in accordance with the standard road and bridge specifications of 1930 with all subsequent approved revisions and such specifications and special provisions as are submitted with the plans.



APPROVED SEPT 20, 1933
 [Signature]
 COMMISSIONER OF HIGHWAYS
 SUBMITTED BY ORDER OF THE STATE HIGHWAY BOARD



RECOMMENDED [Signature] DISTRICT ENGINEER BUREAU OF PUBLIC ROADS
 RECOMMENDED FOR APPROVAL [Signature] CHIEF ENGINEER BUREAU OF PUBLIC ROADS

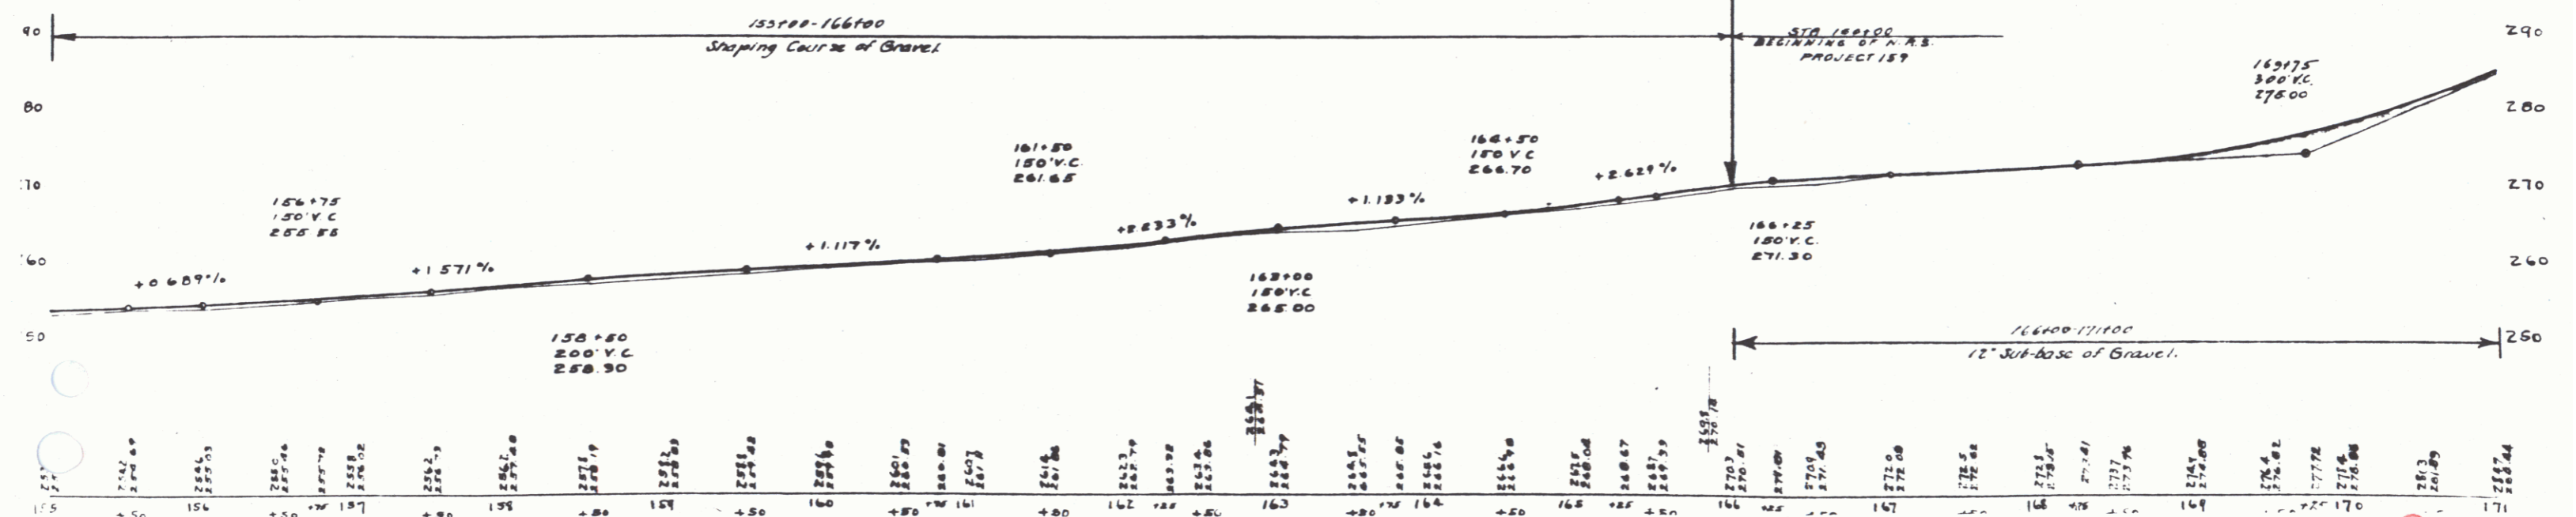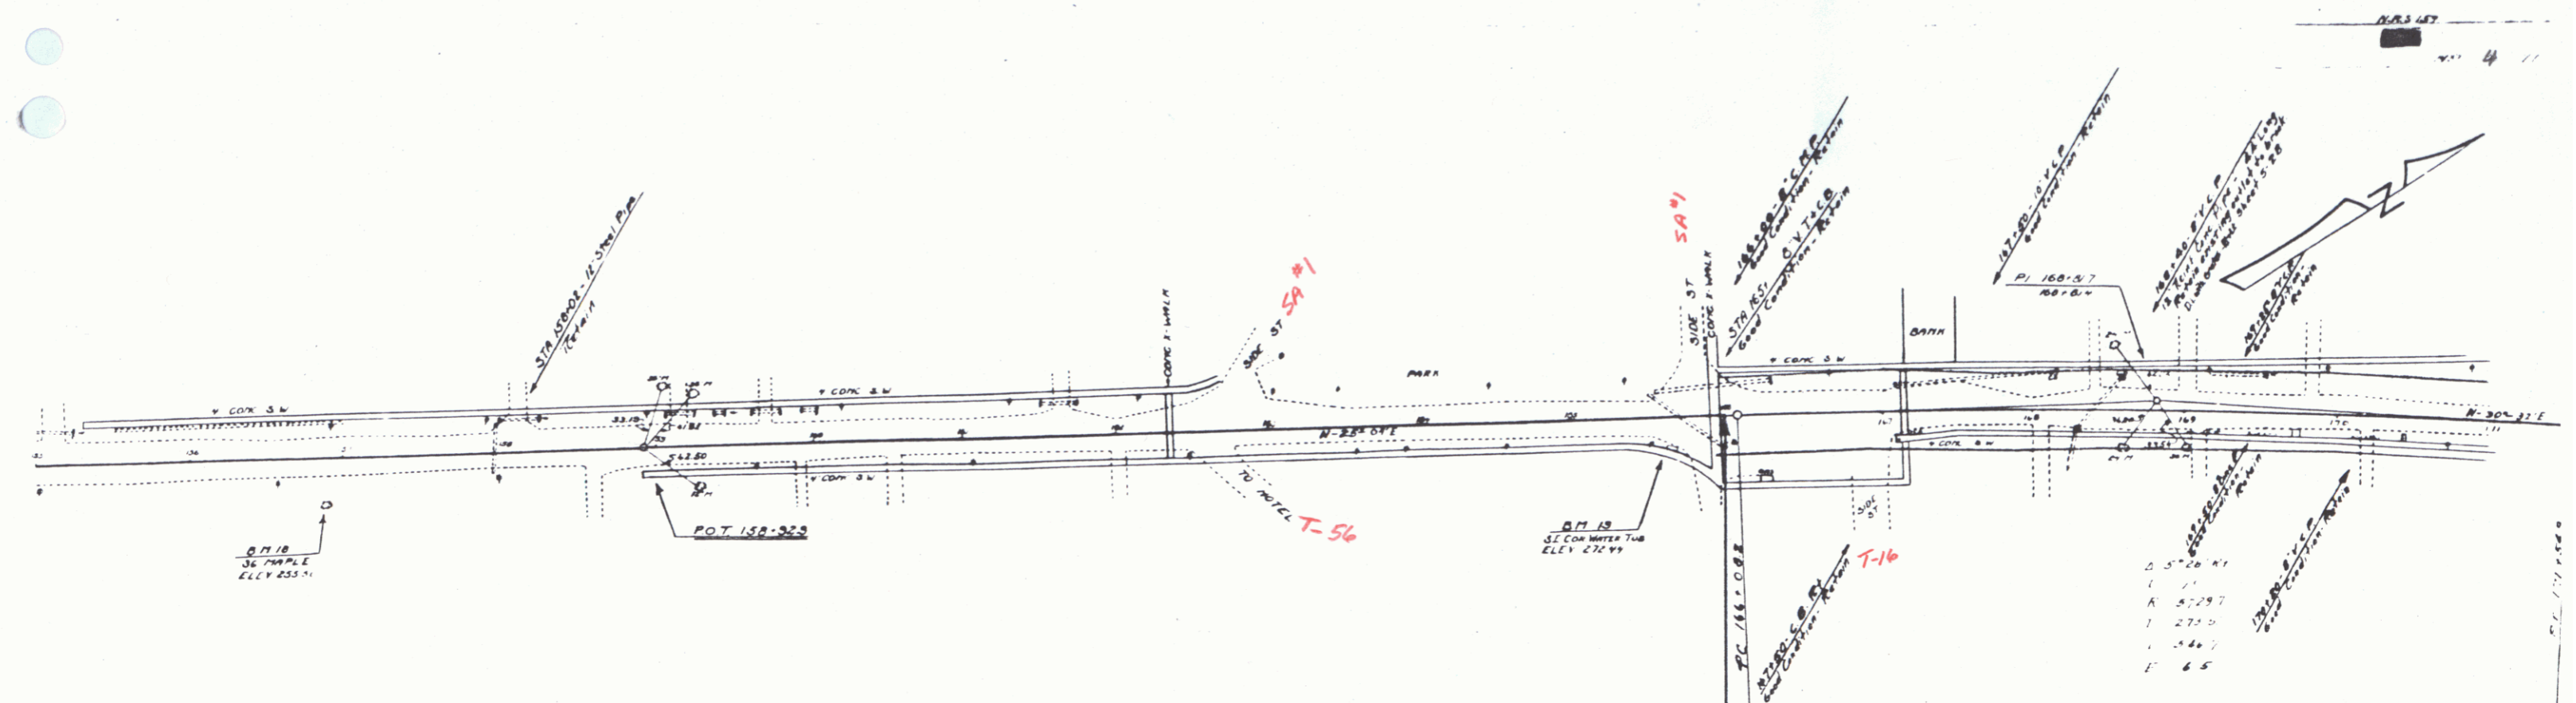




4



2

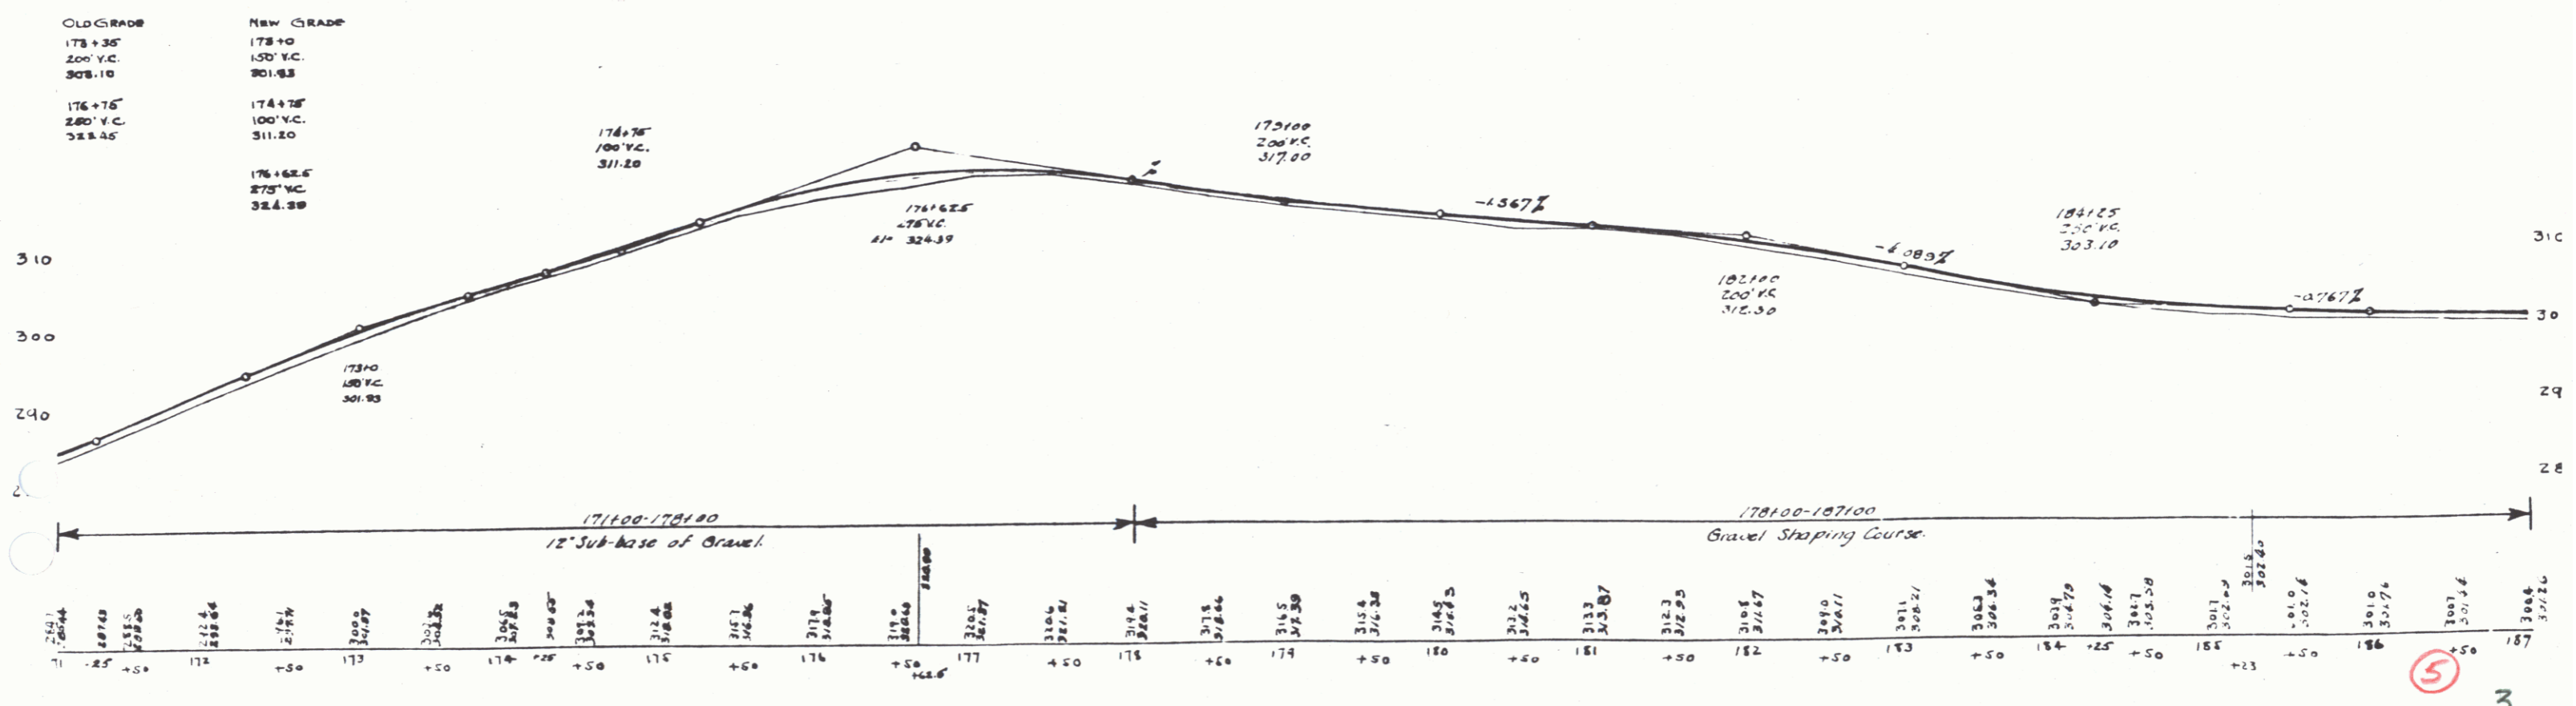
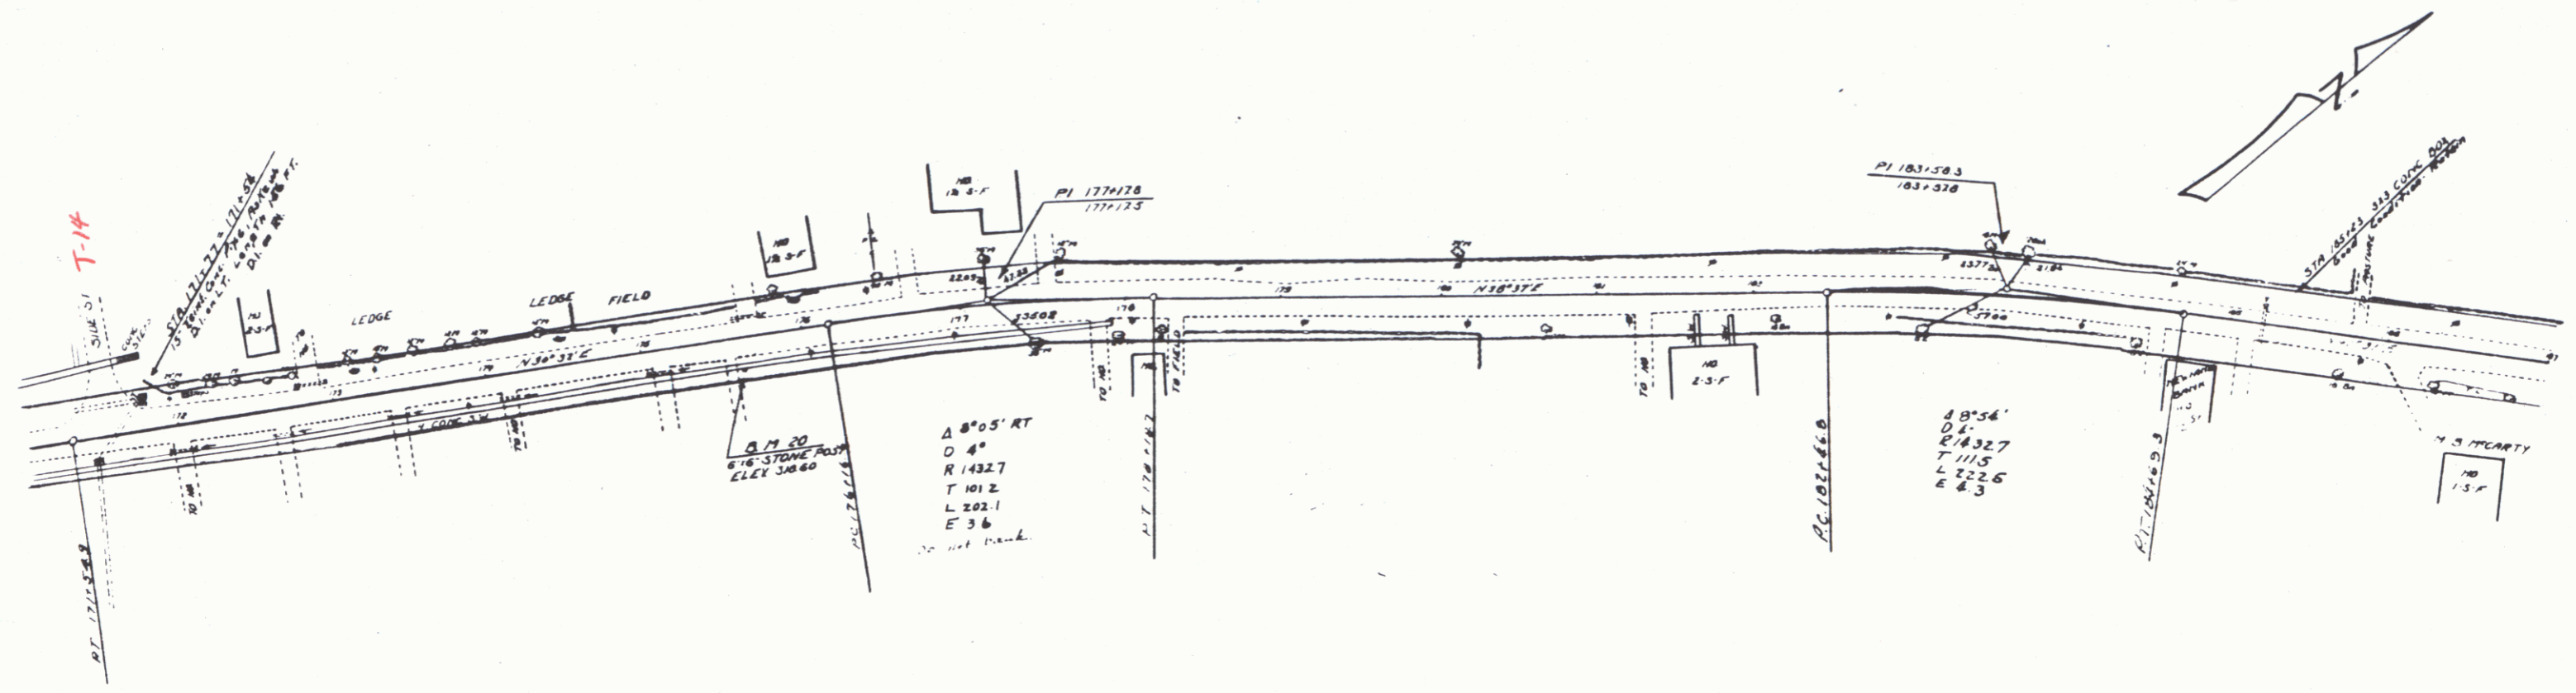


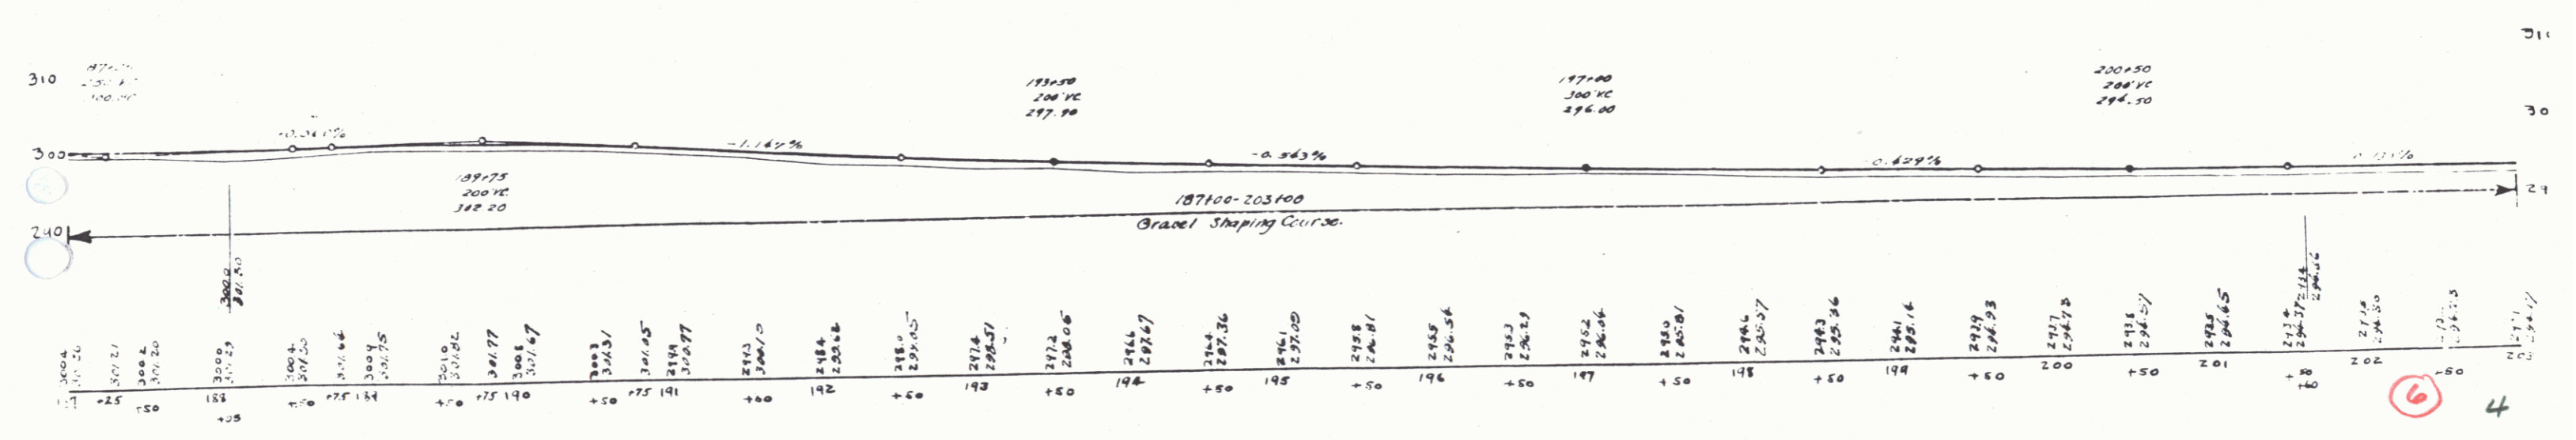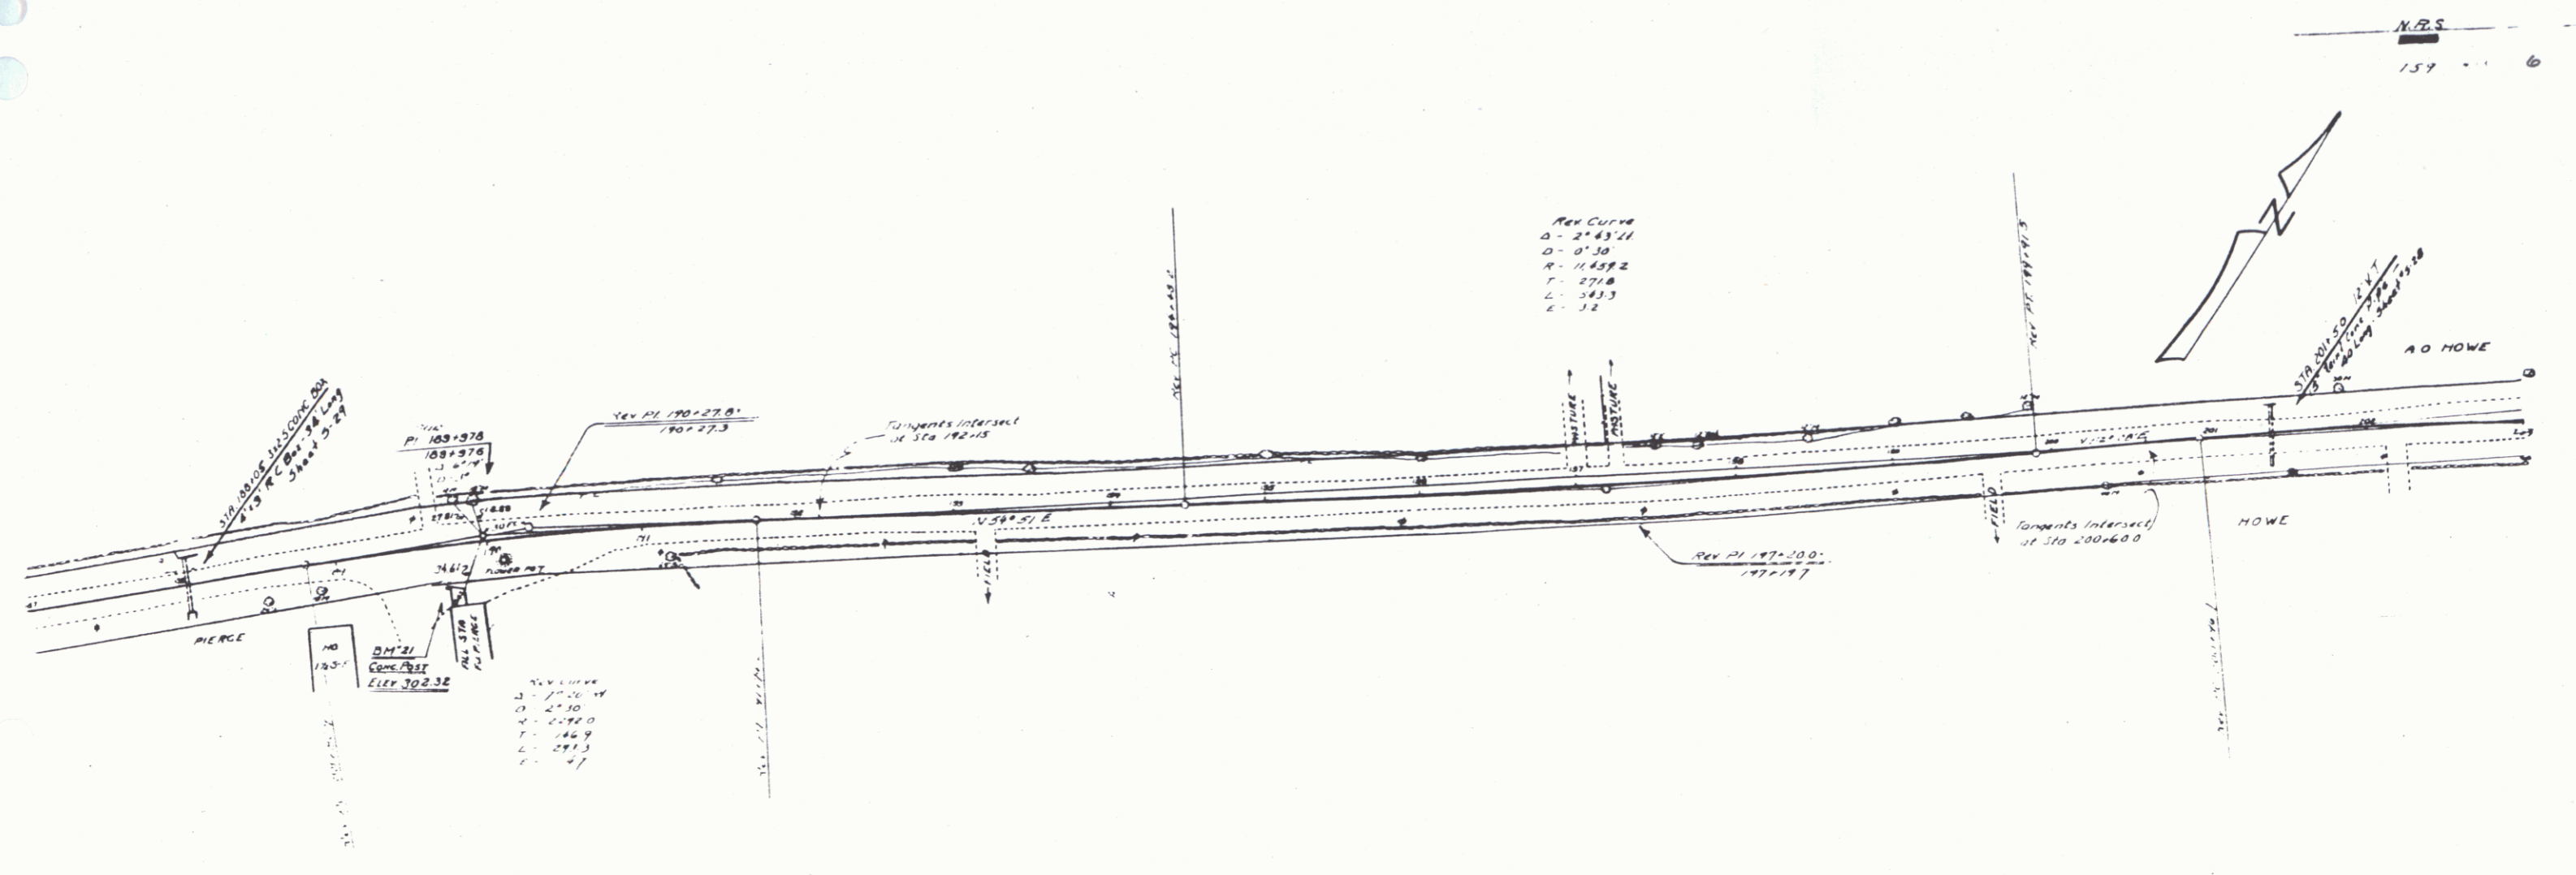


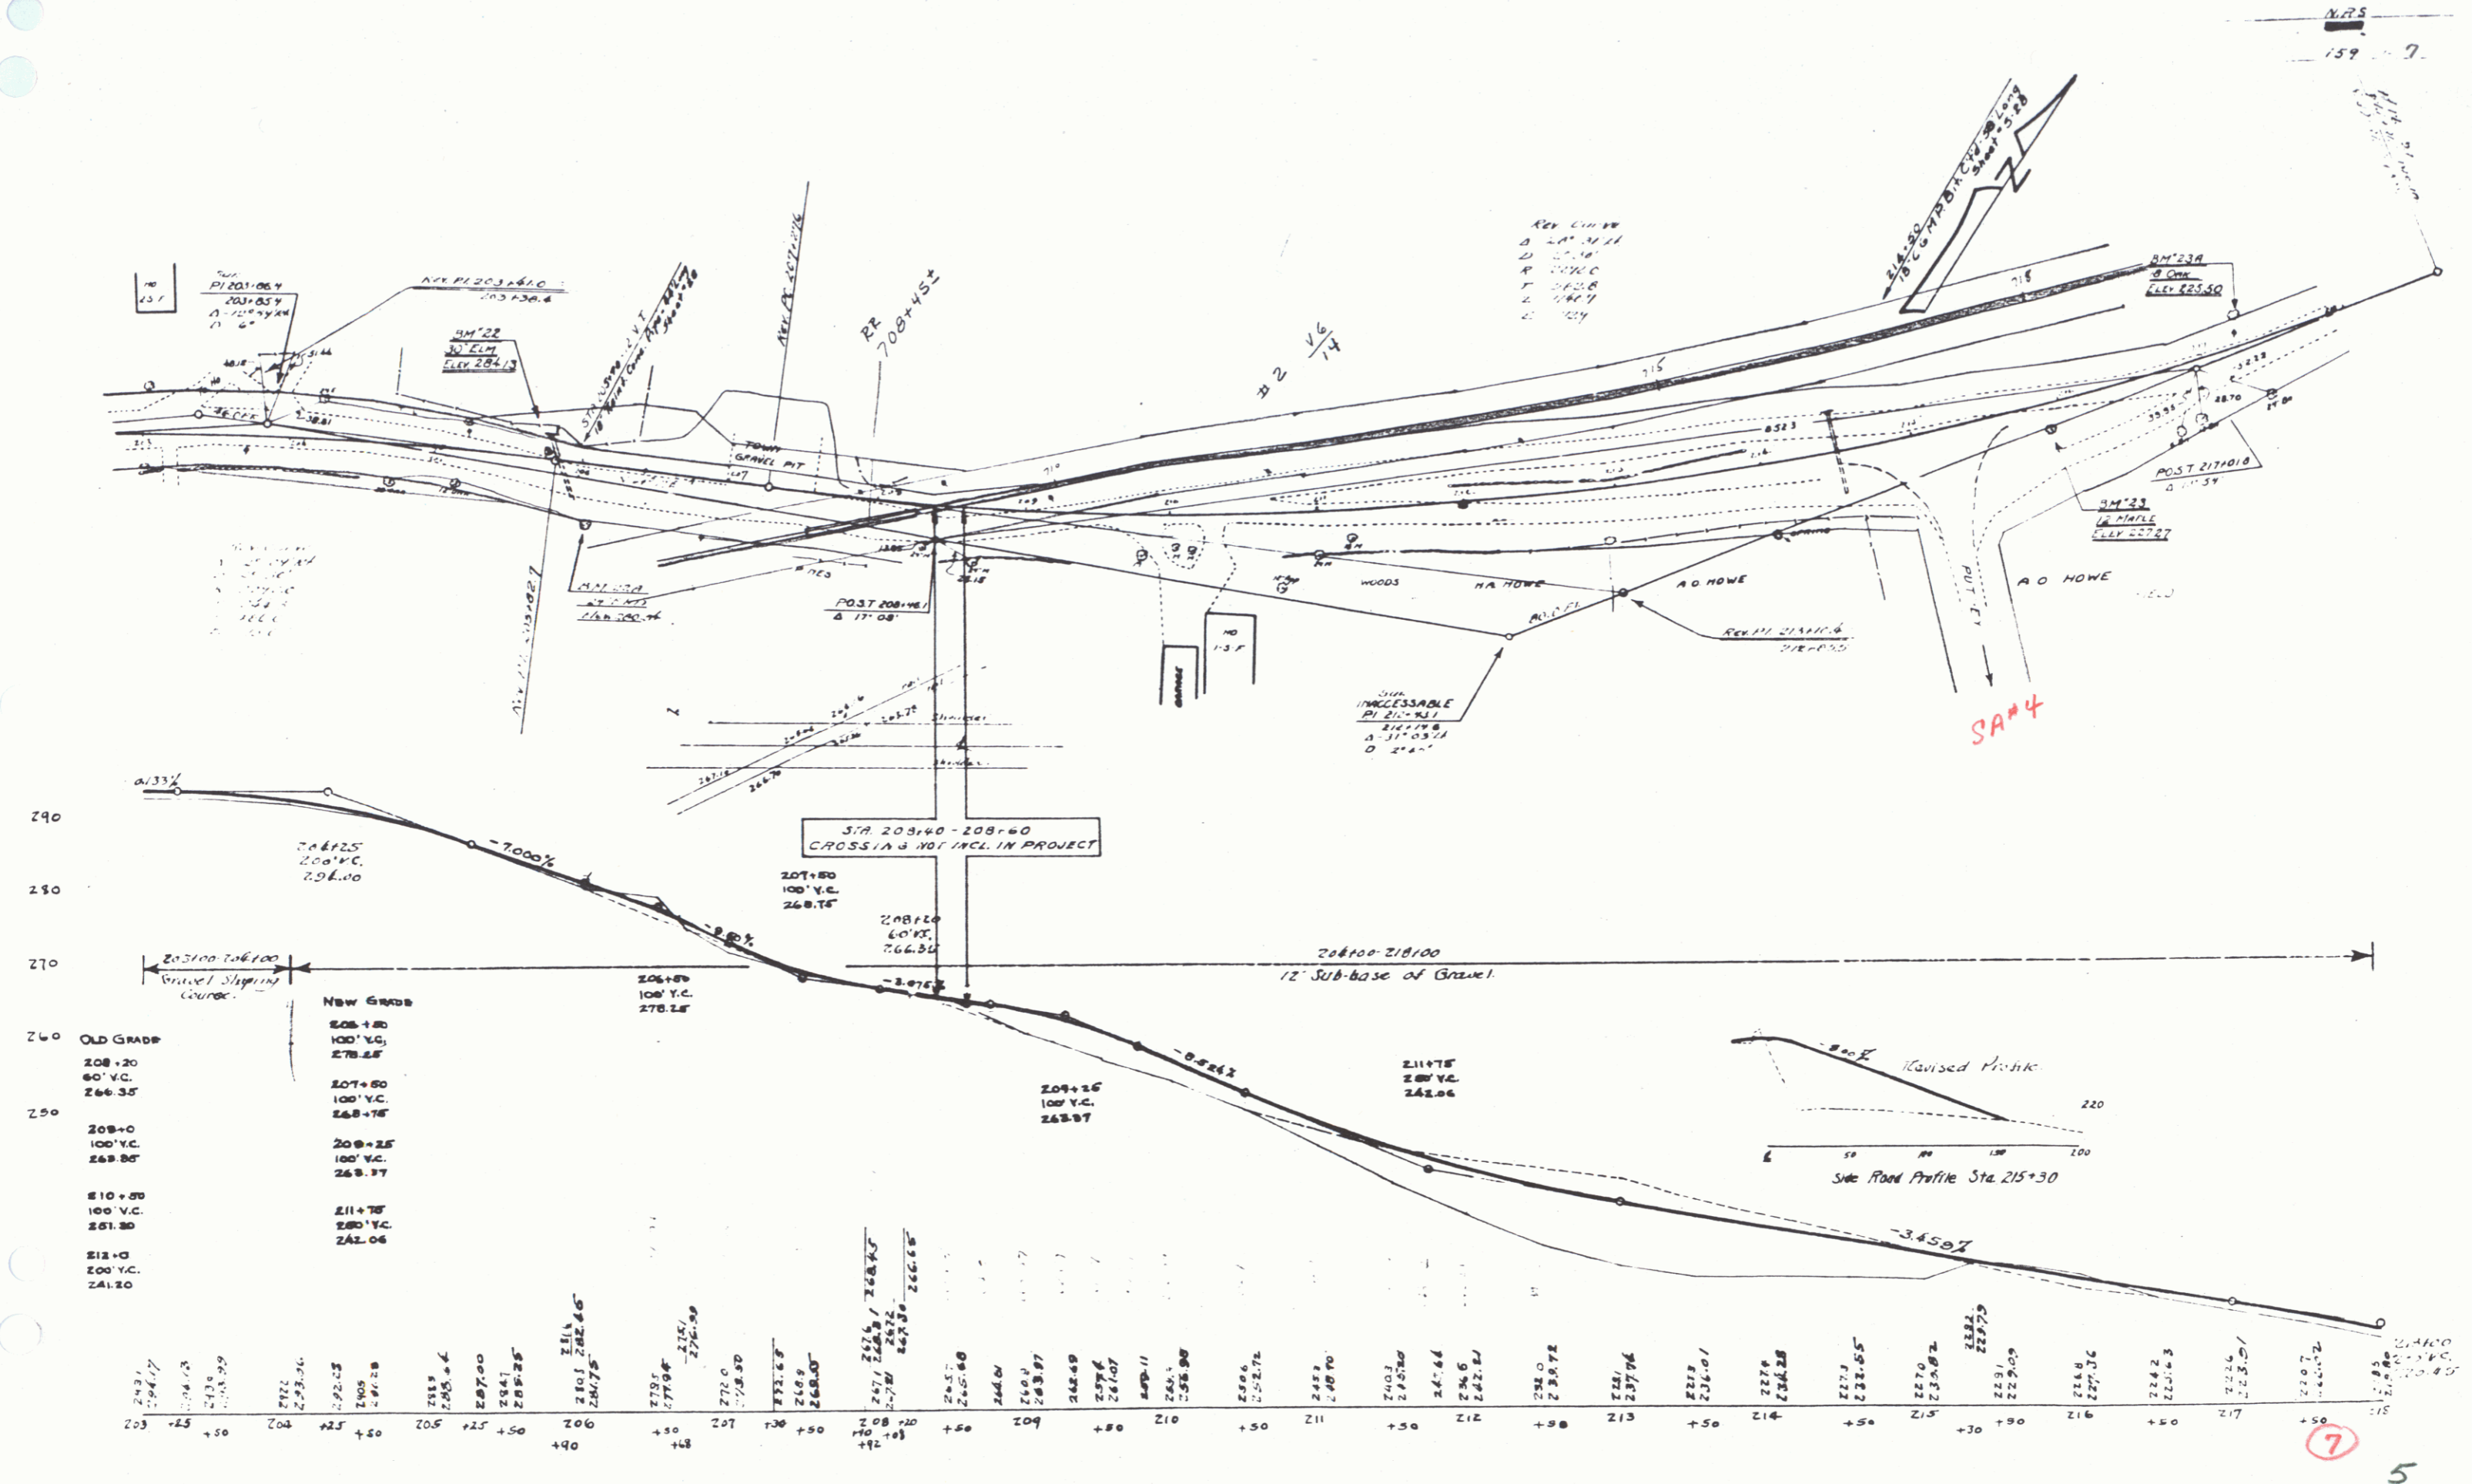


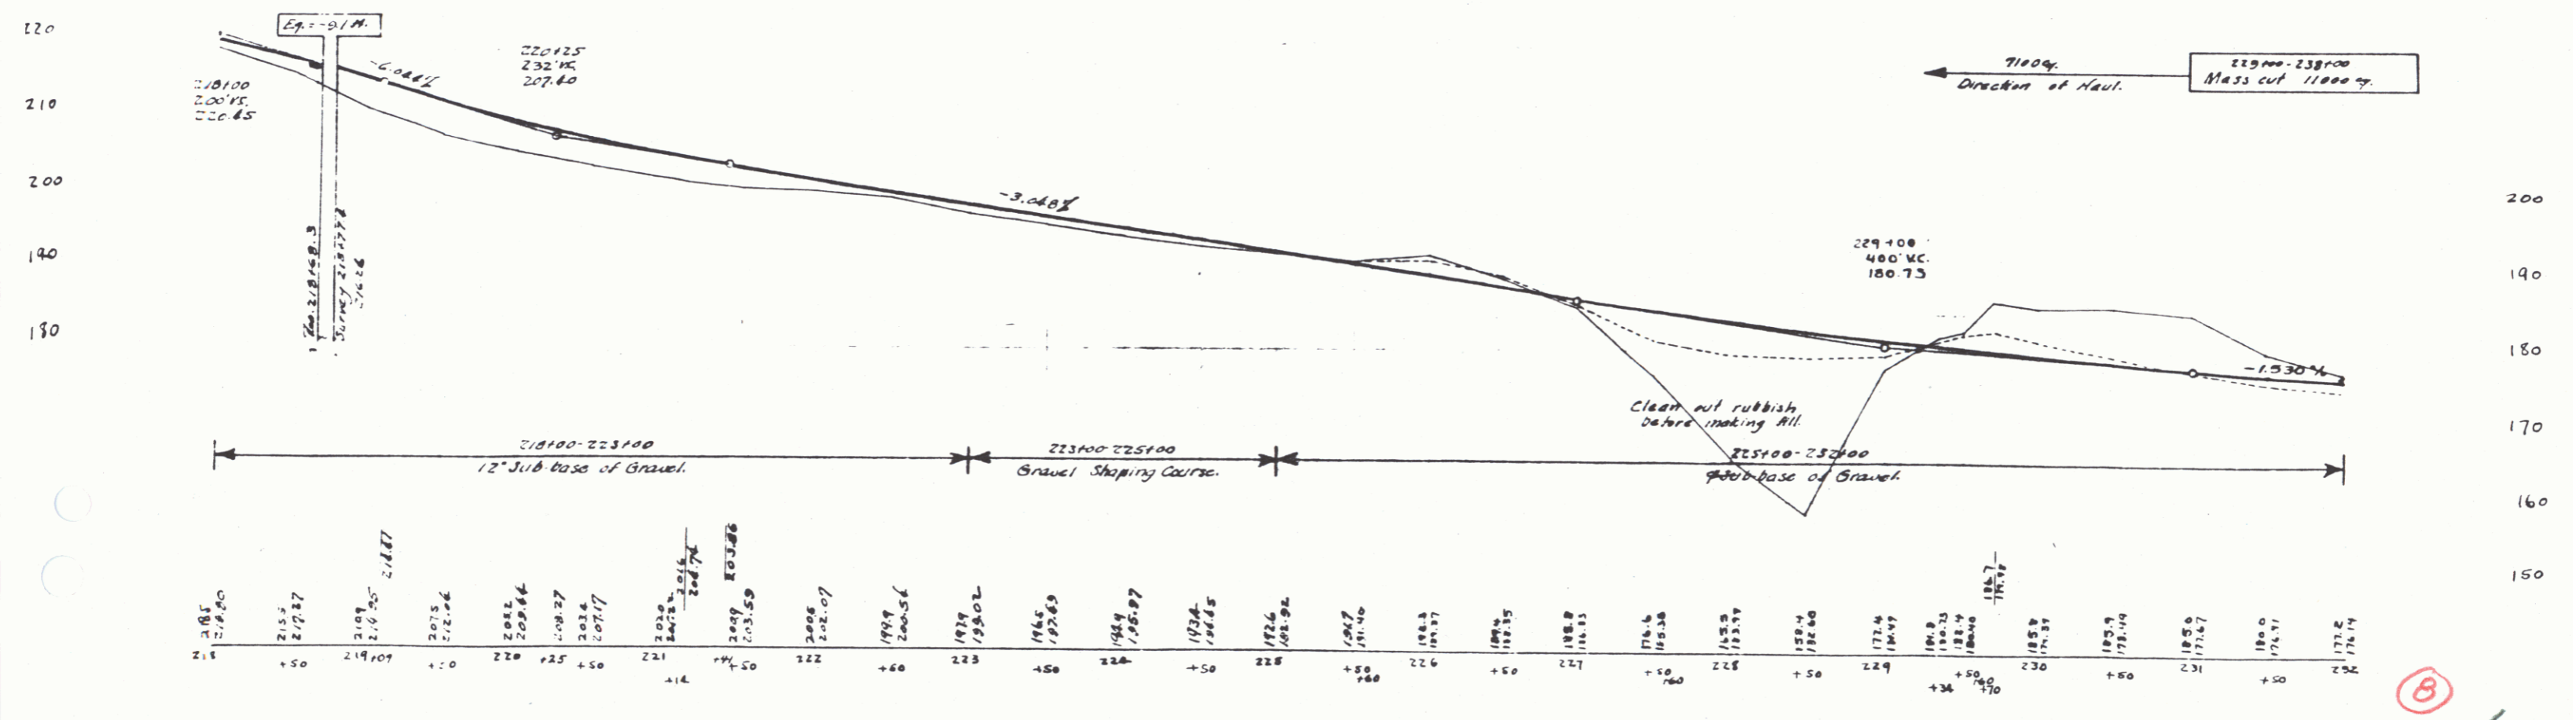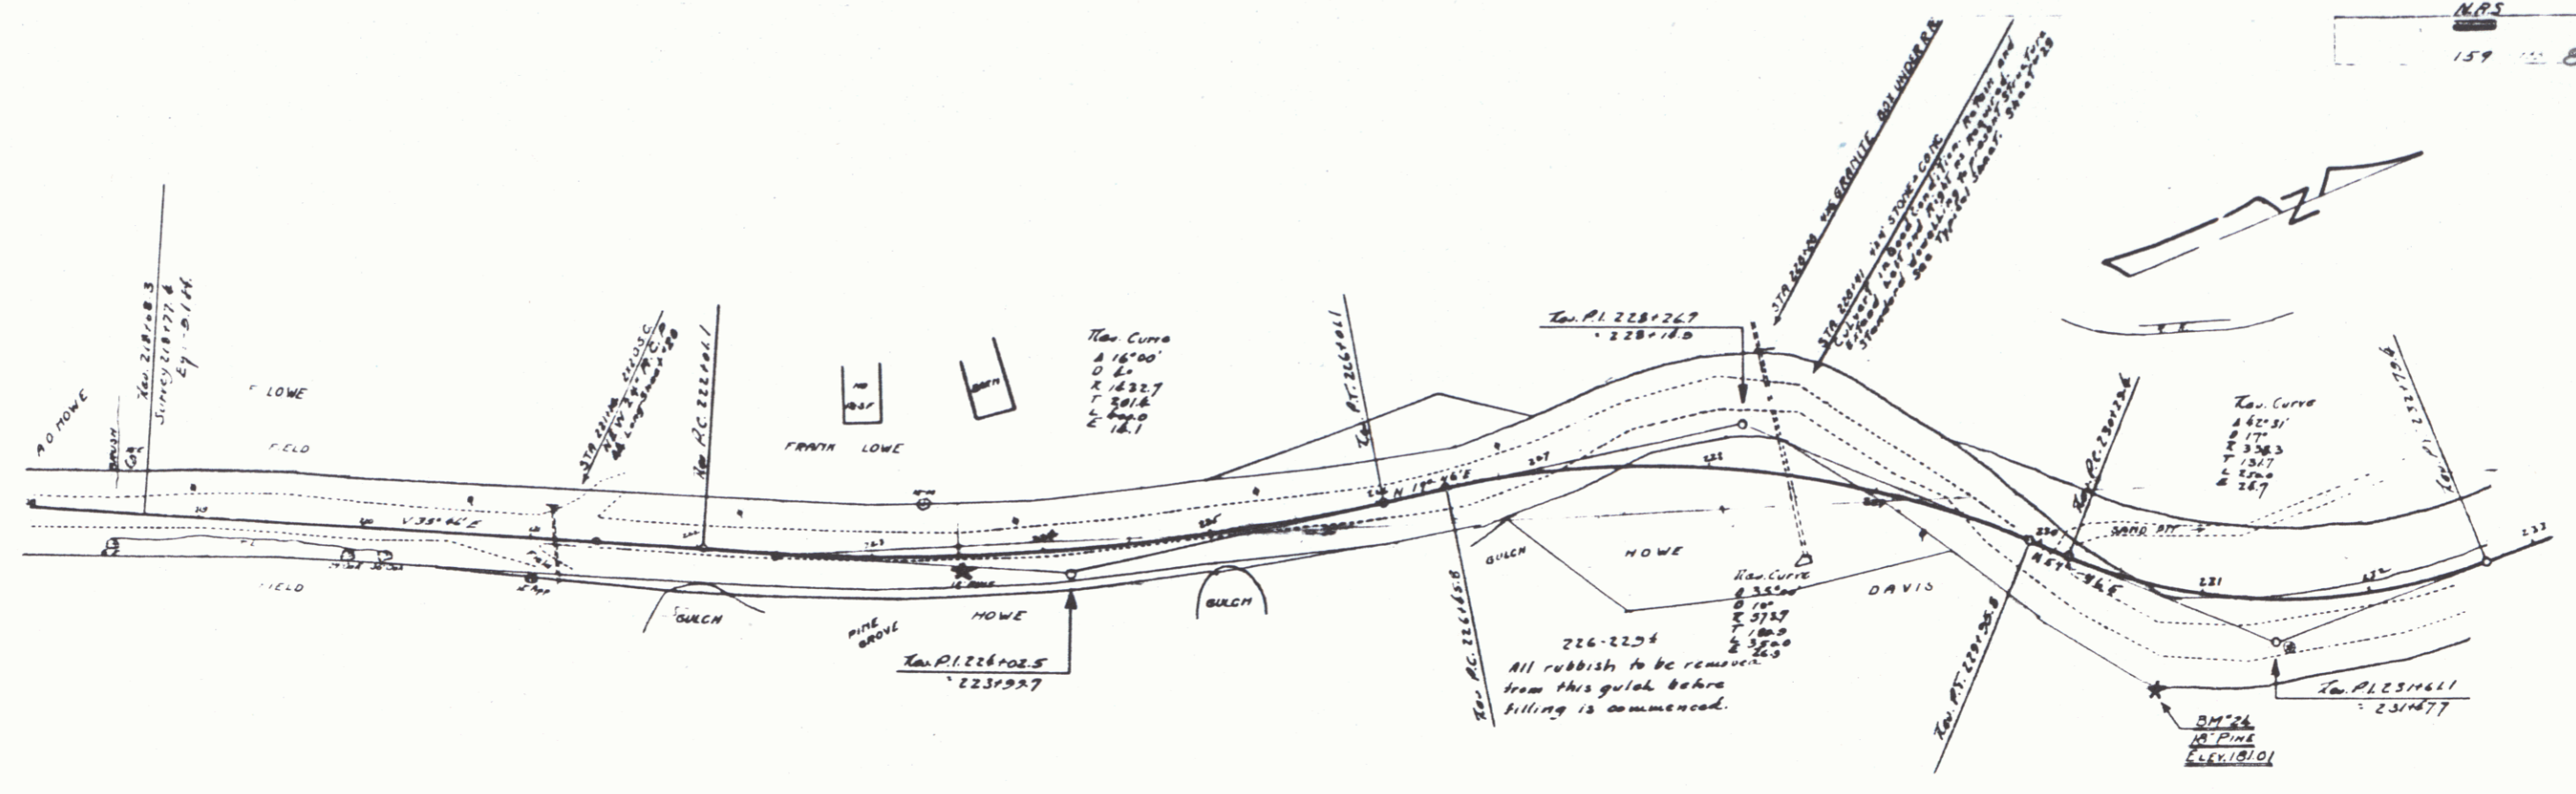

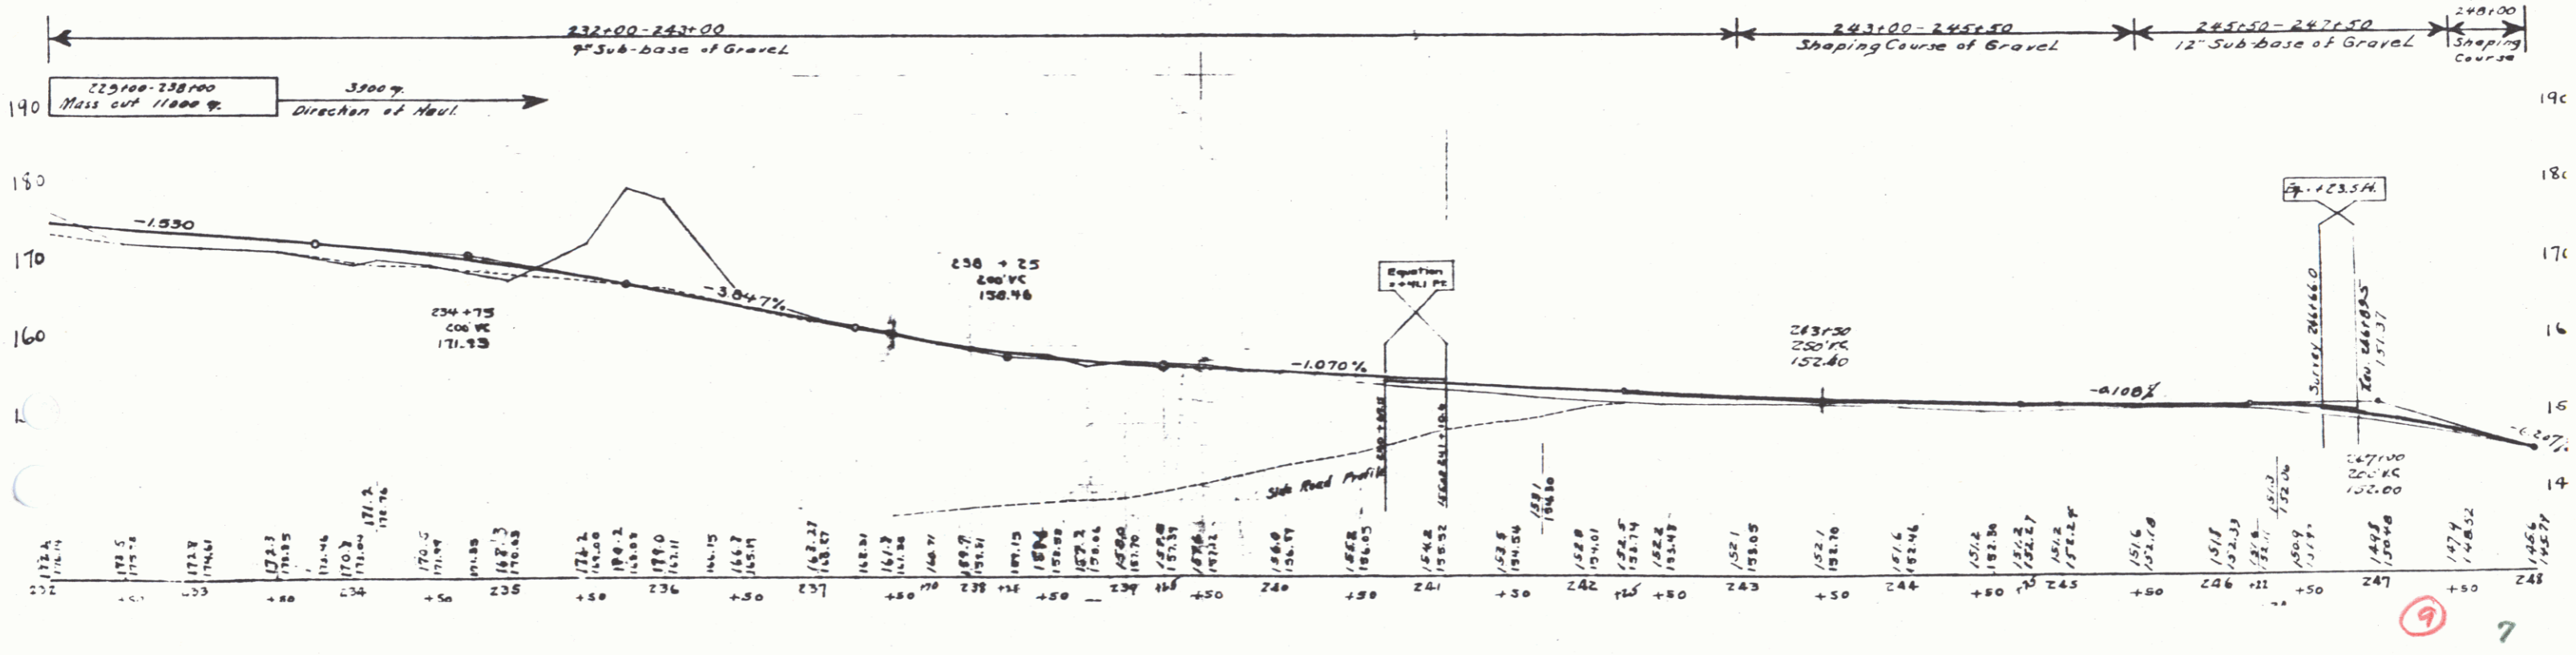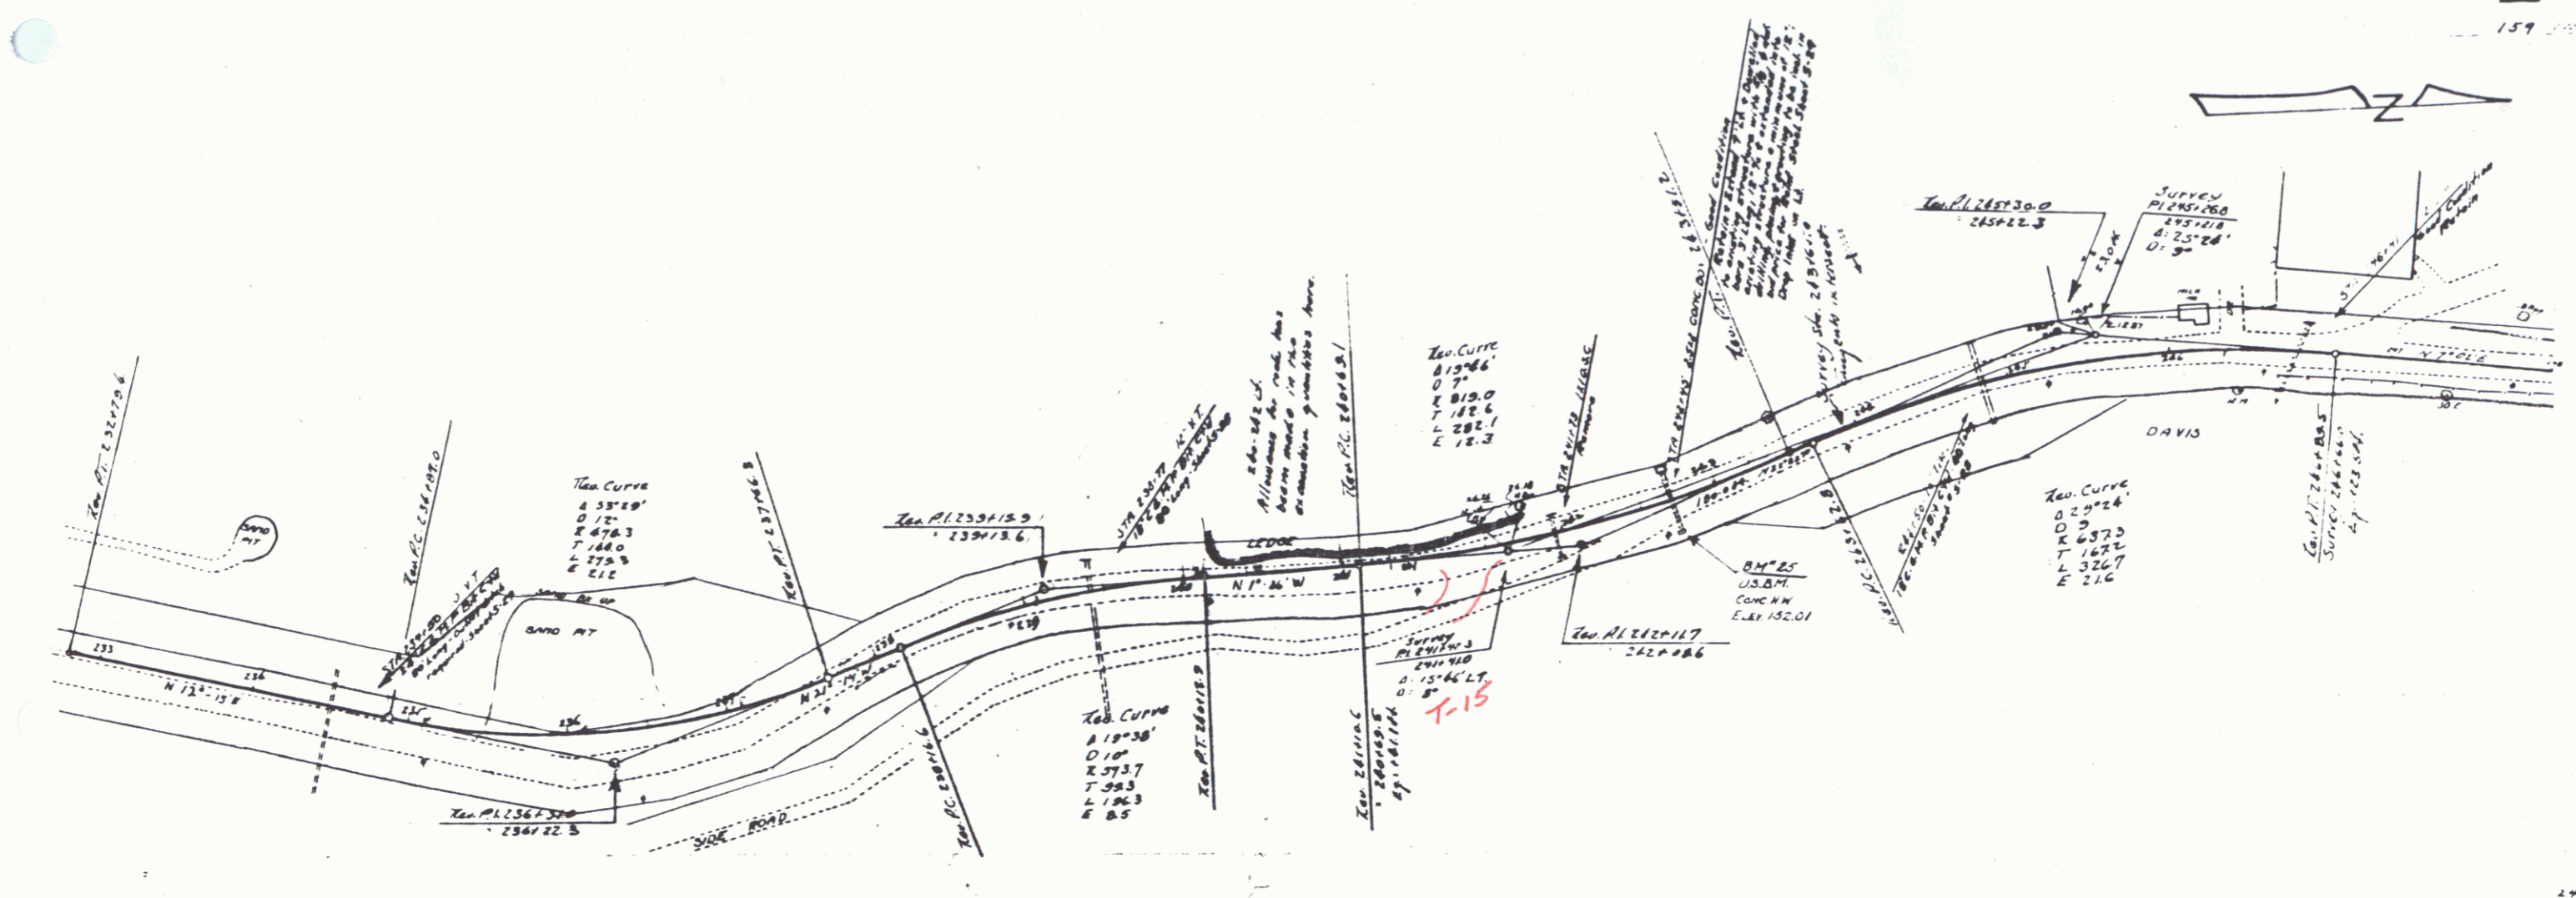


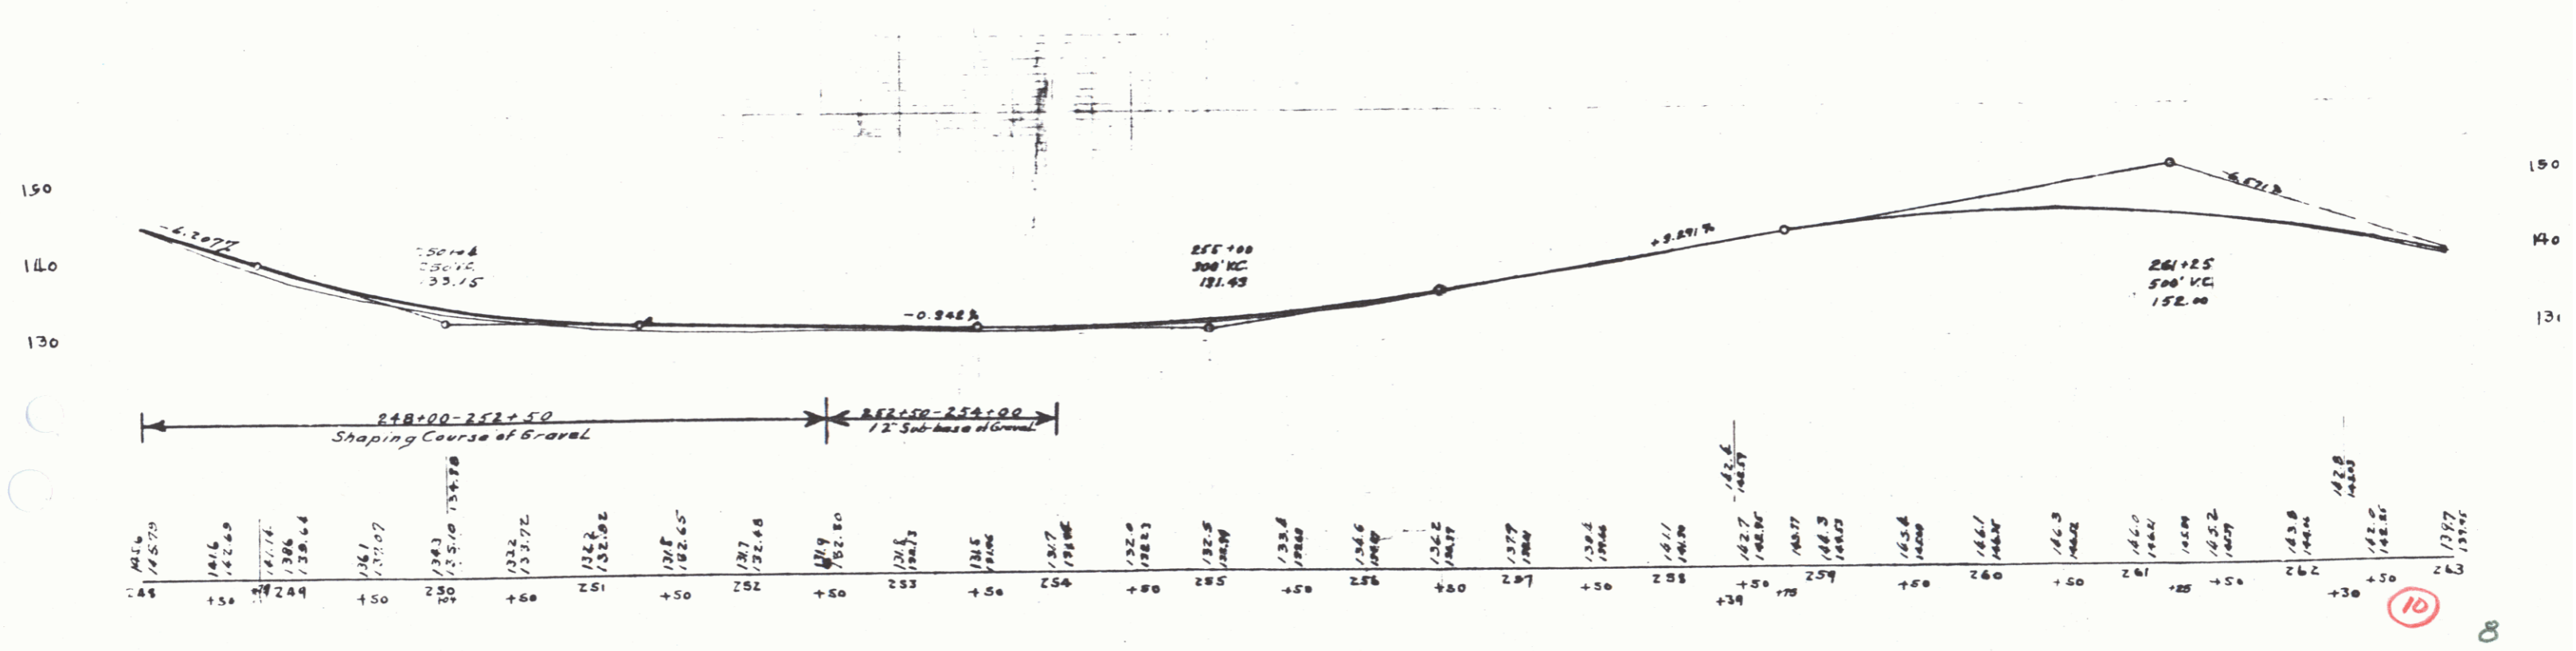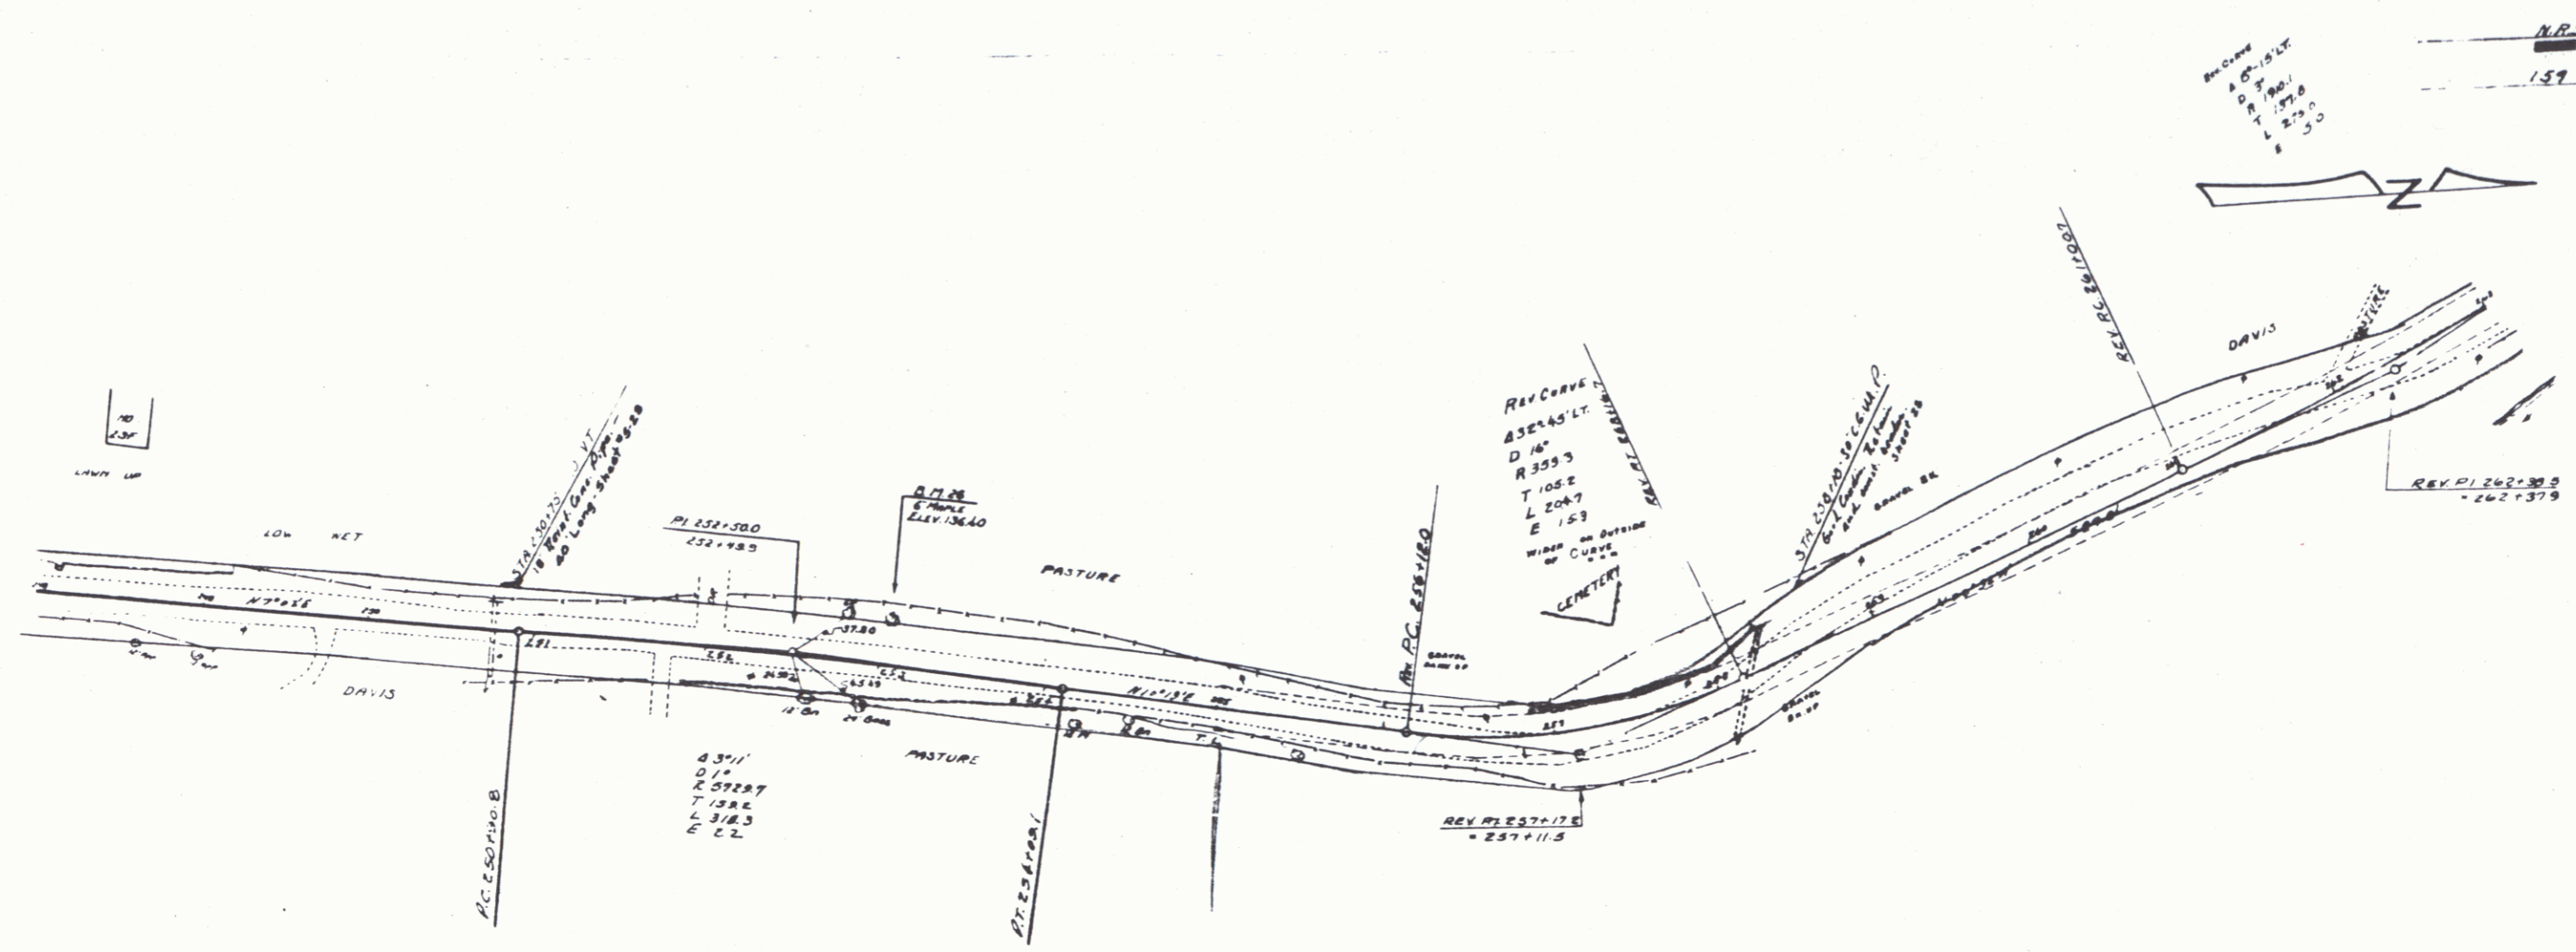

10

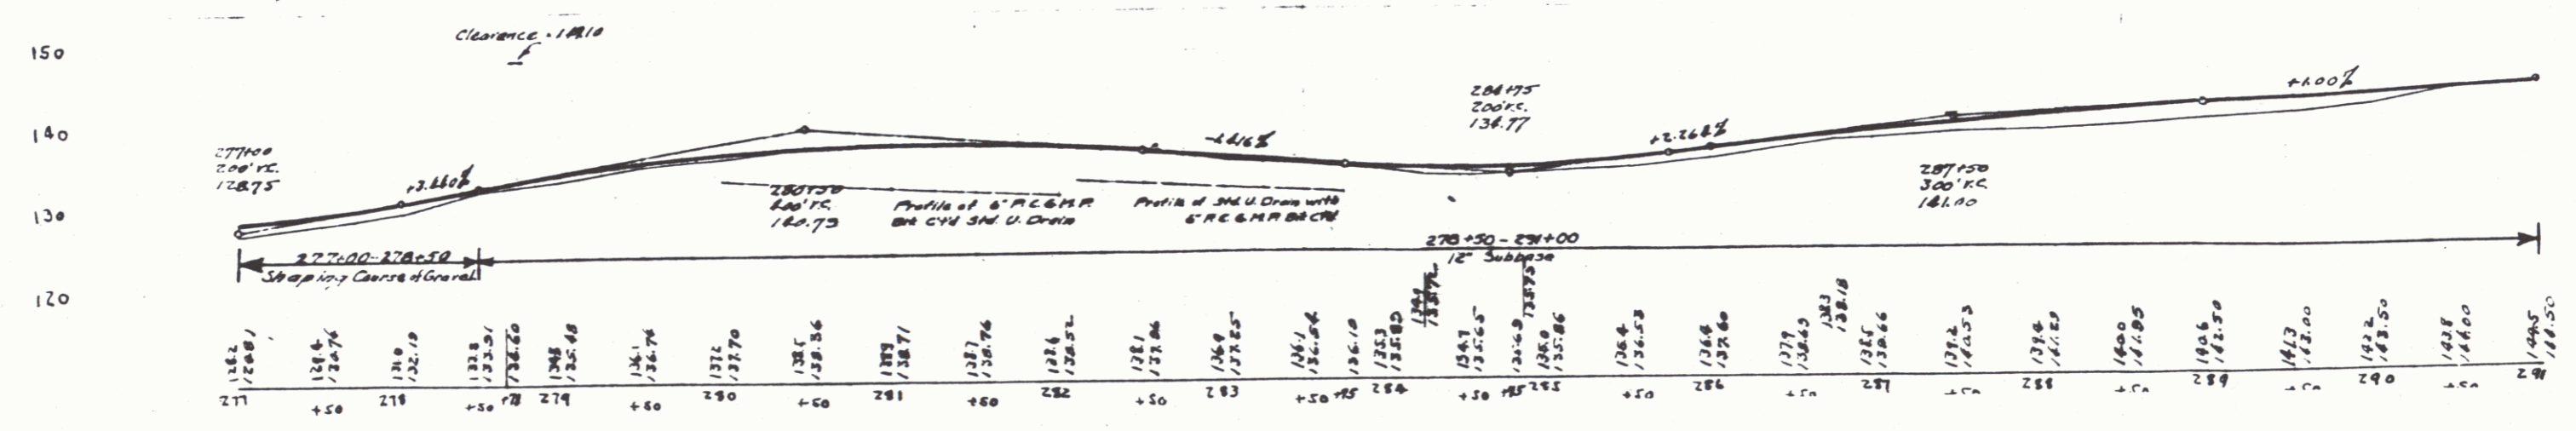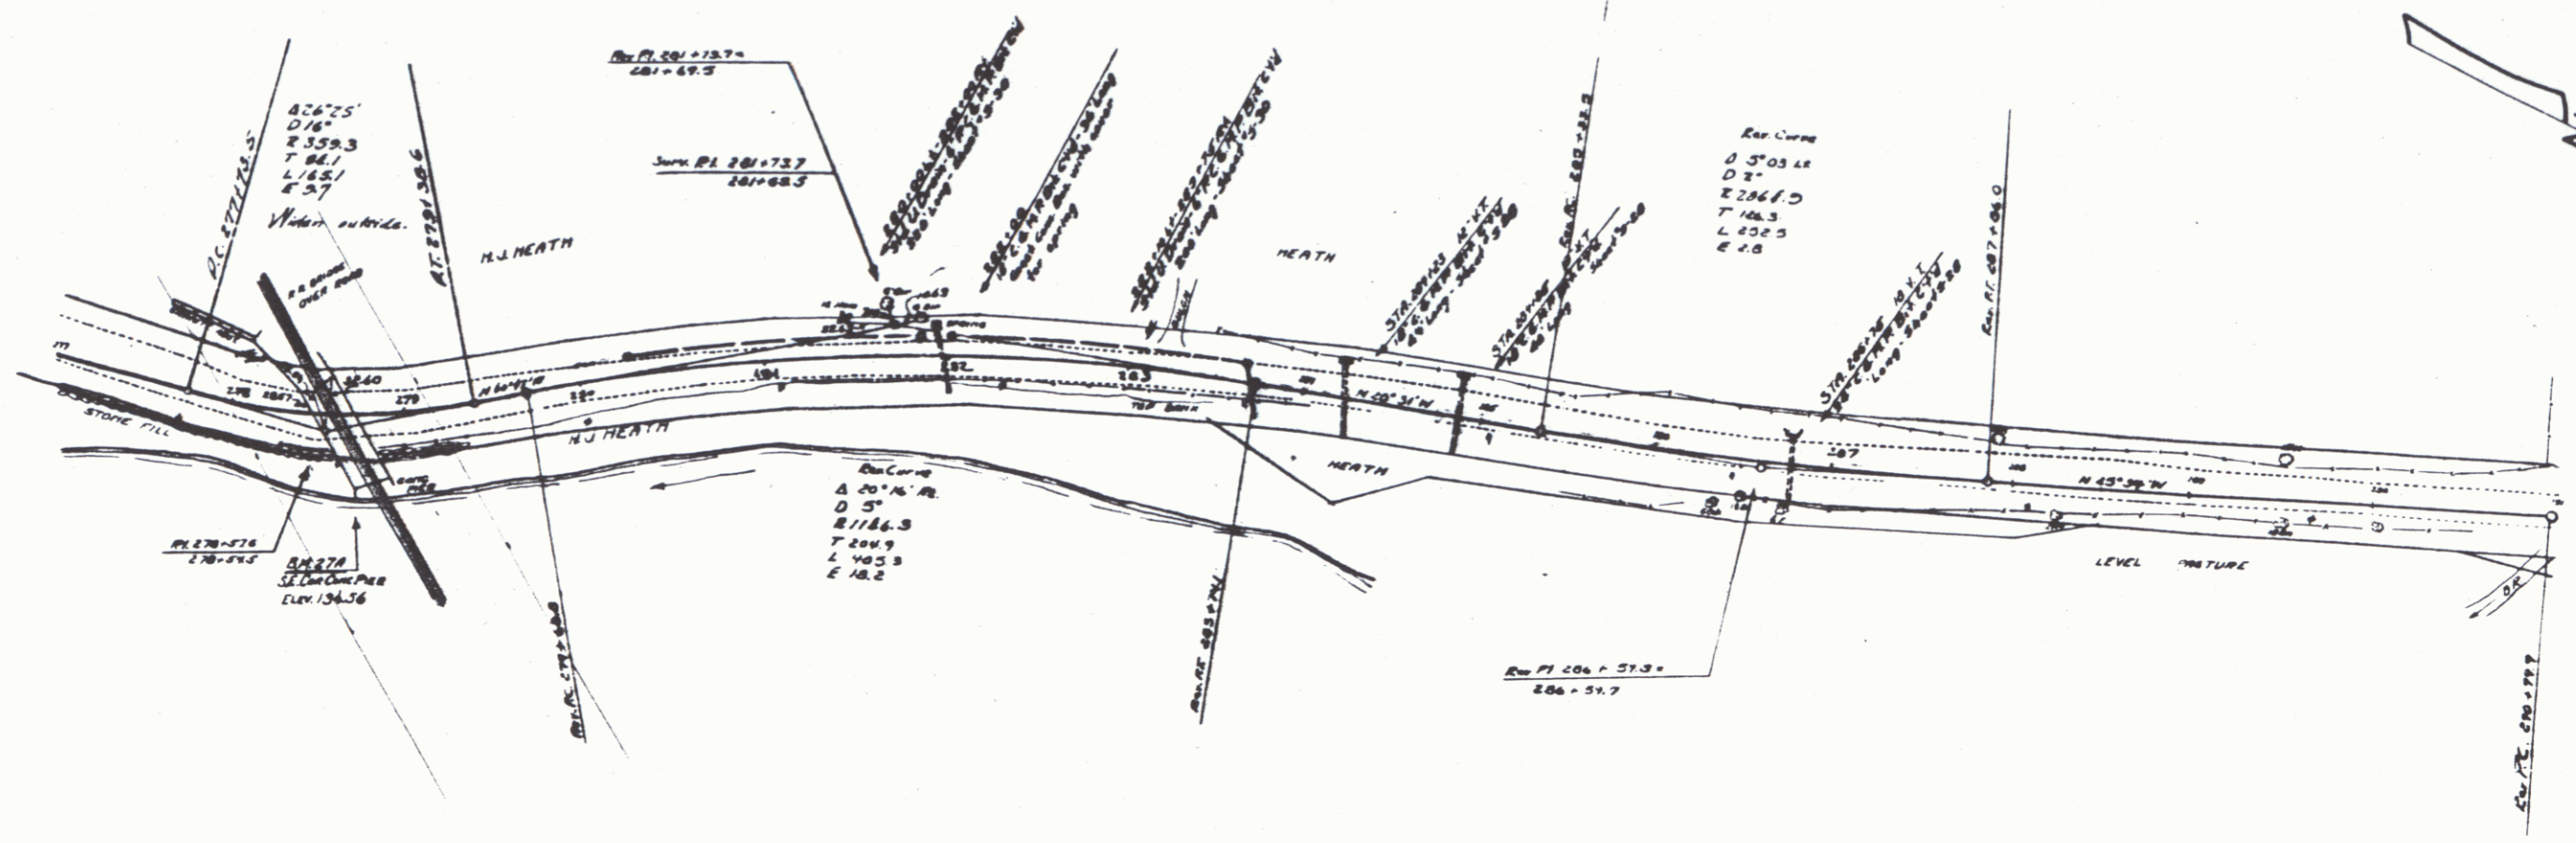



Sheet	Kind	Date	Writer	Committee	Book	Page	Date	Consideration
3	Q-D		L.H. Richardson	CVR	24	298	12/24/09	2008
4	Q-D		Dagmon Clark	CVR	24	397	12/22/09	2008

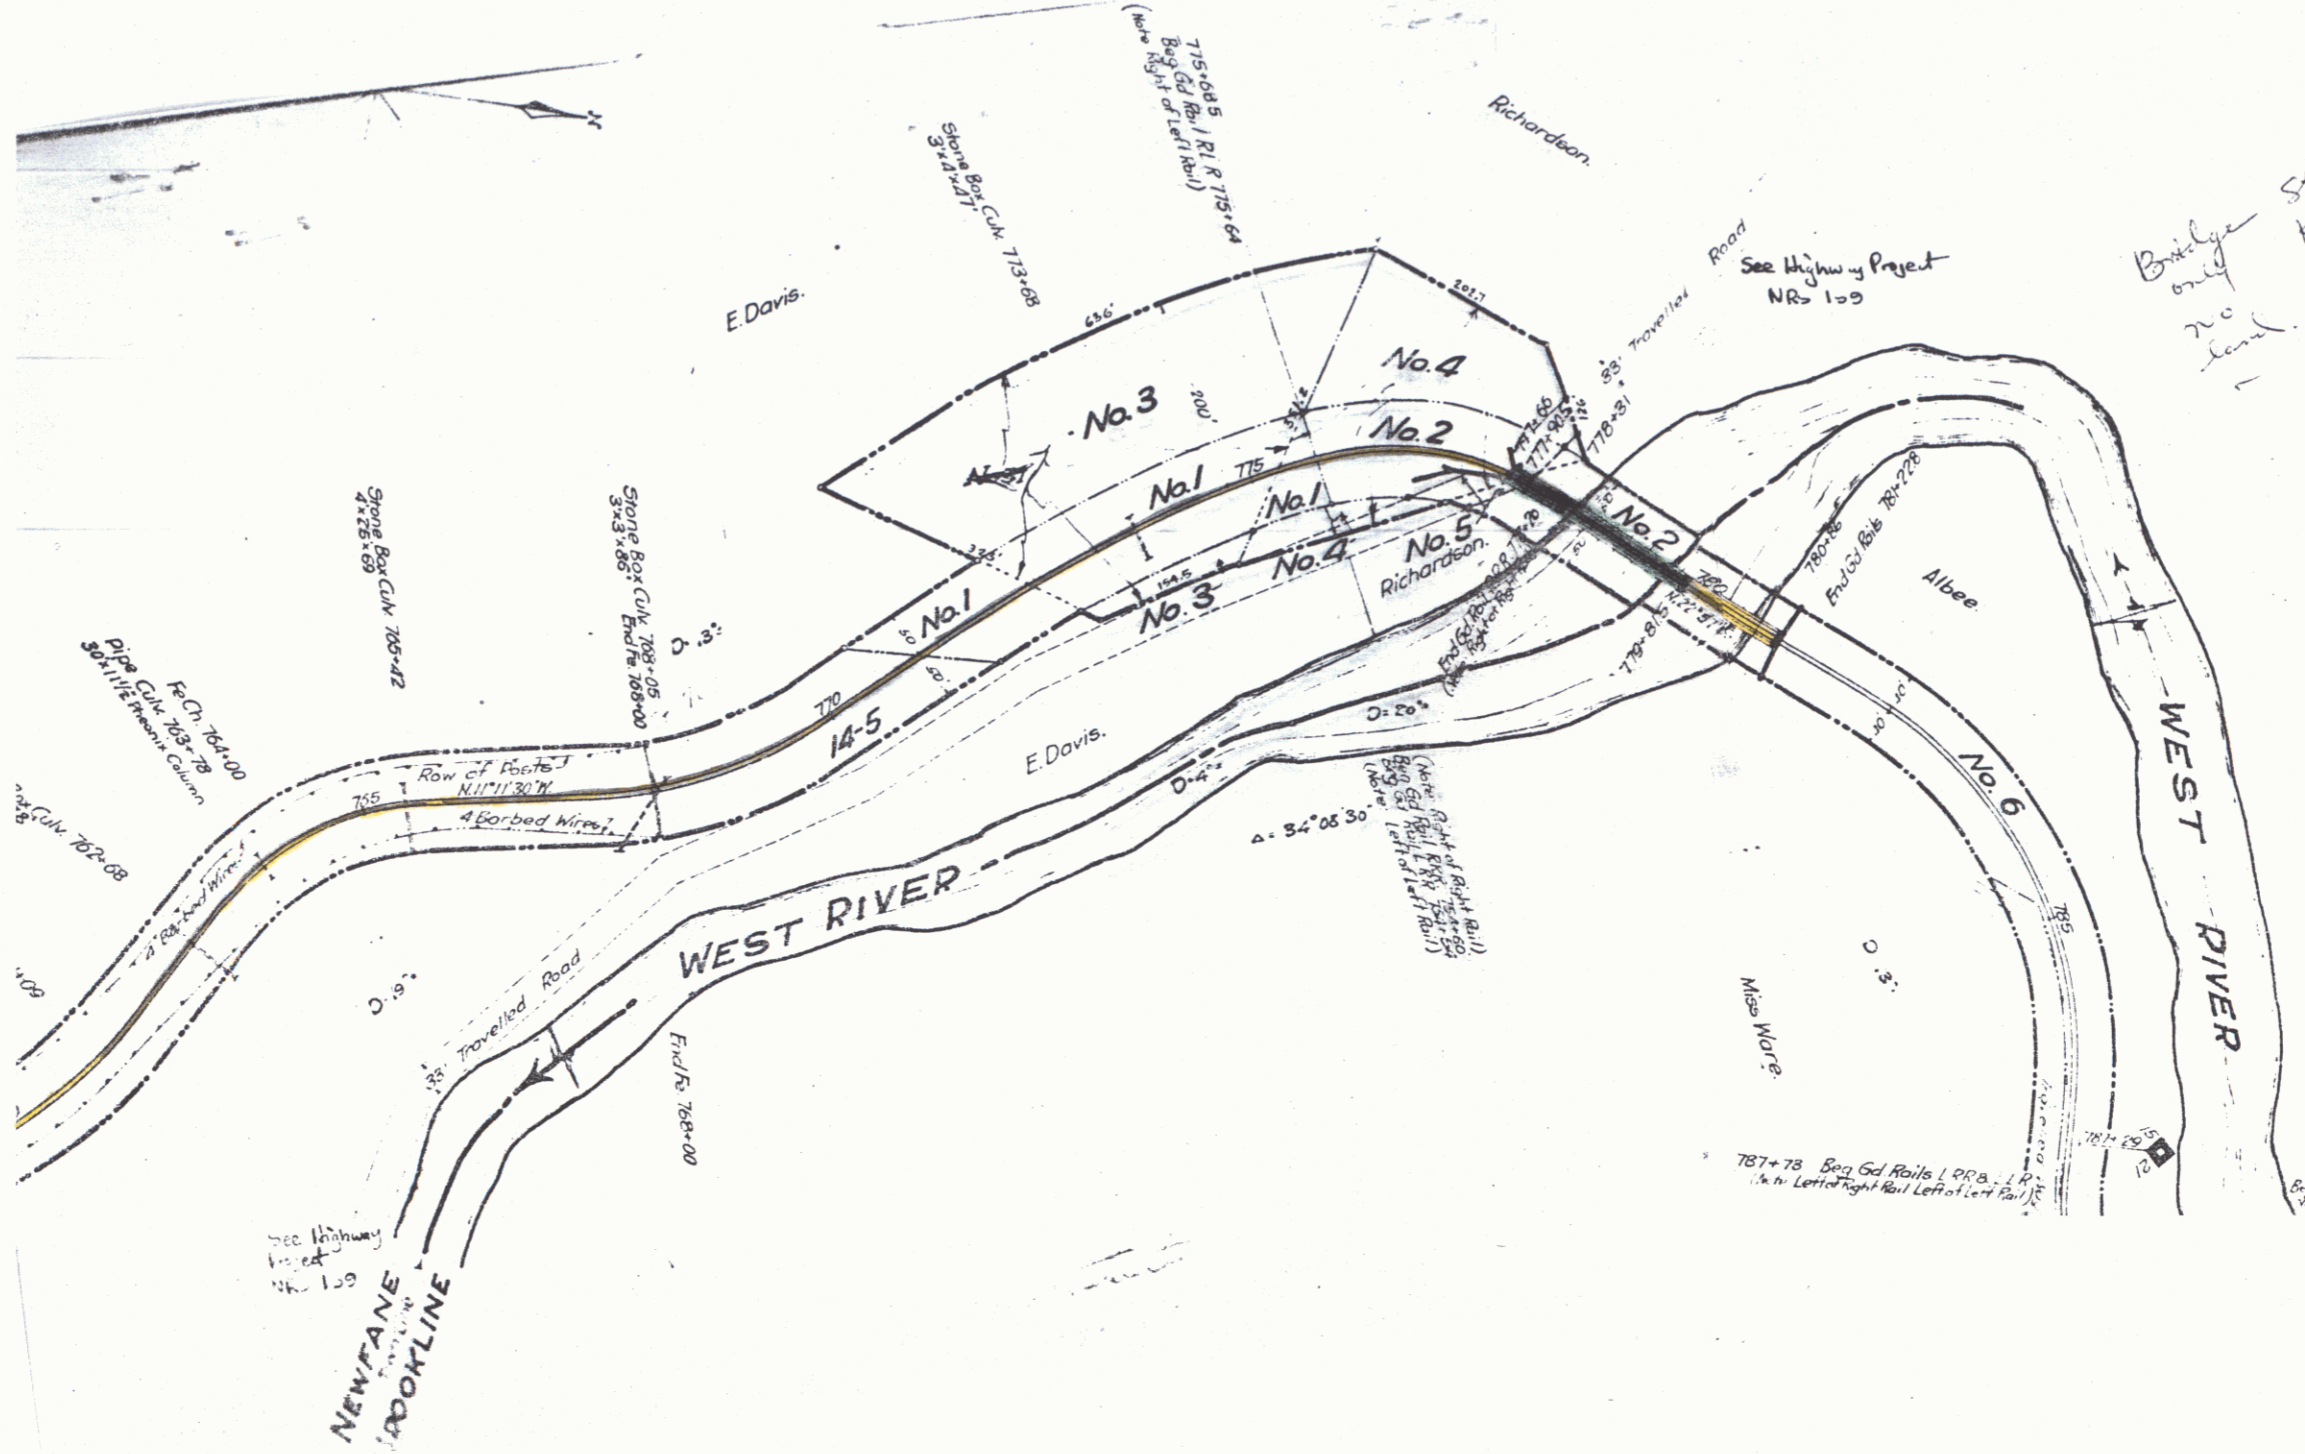

Bridge
 only
 no
 lead.
 Stay Vt to
 Krumm #300
 10/23/42
 (incl Br V6)
 29

12A



11

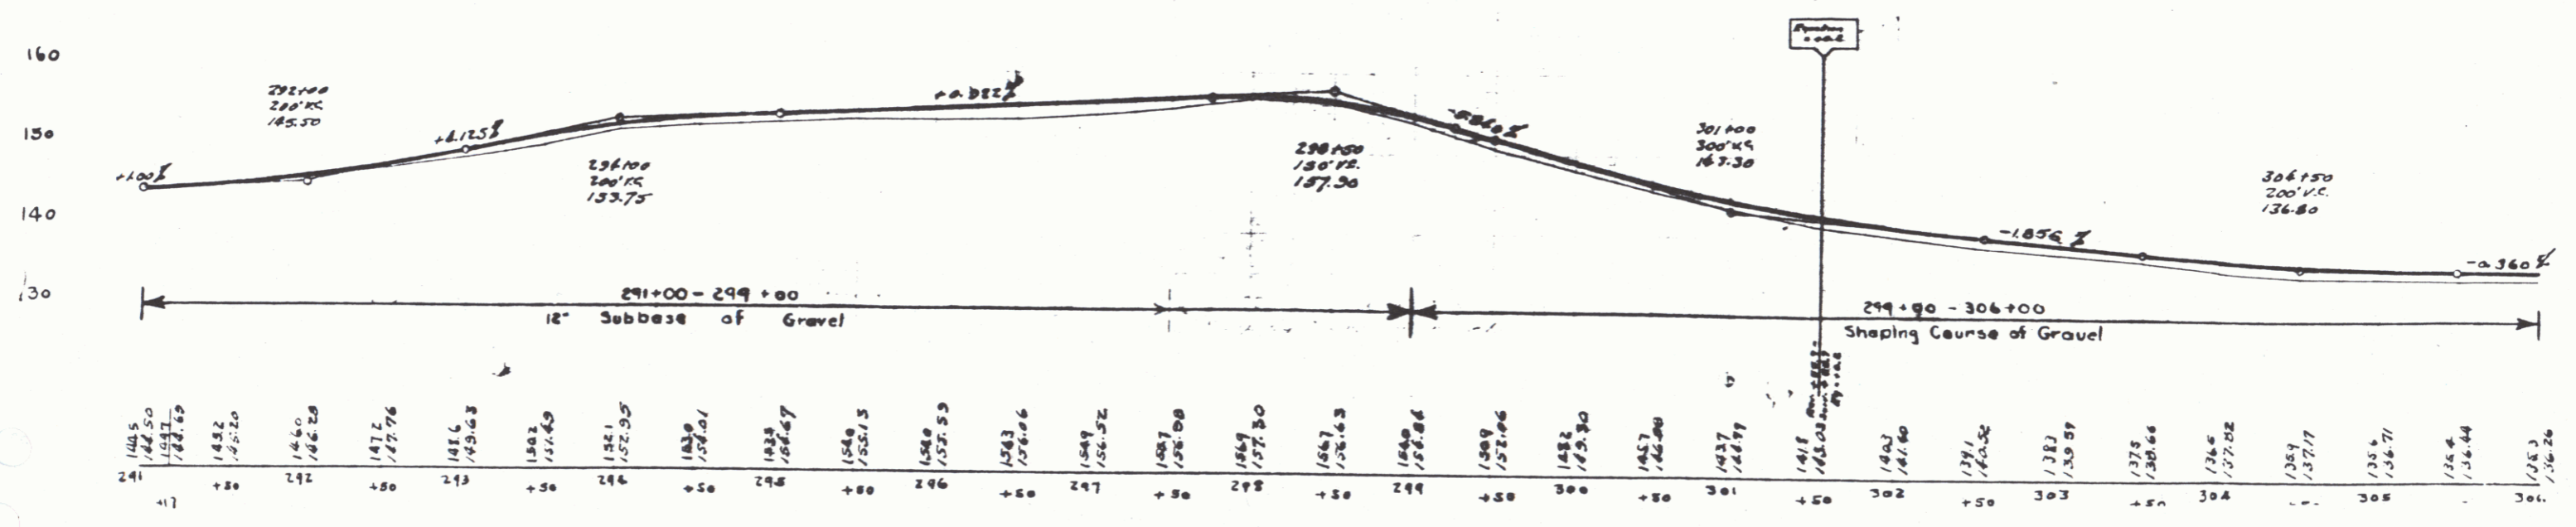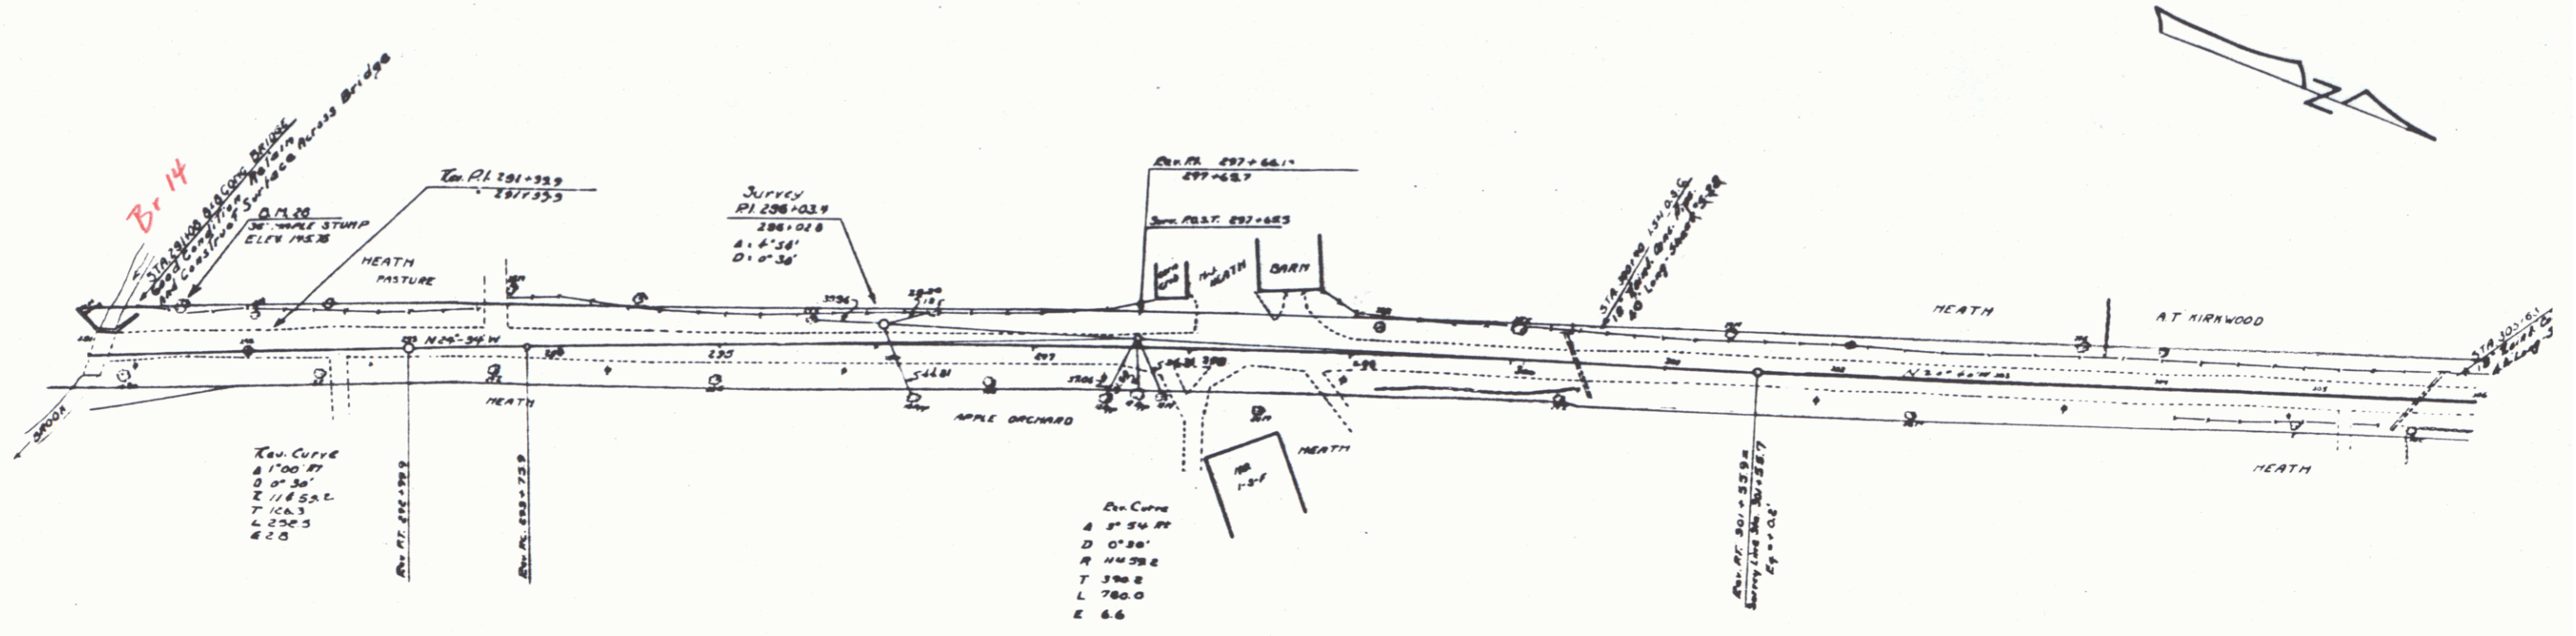



13




See F 159(2)

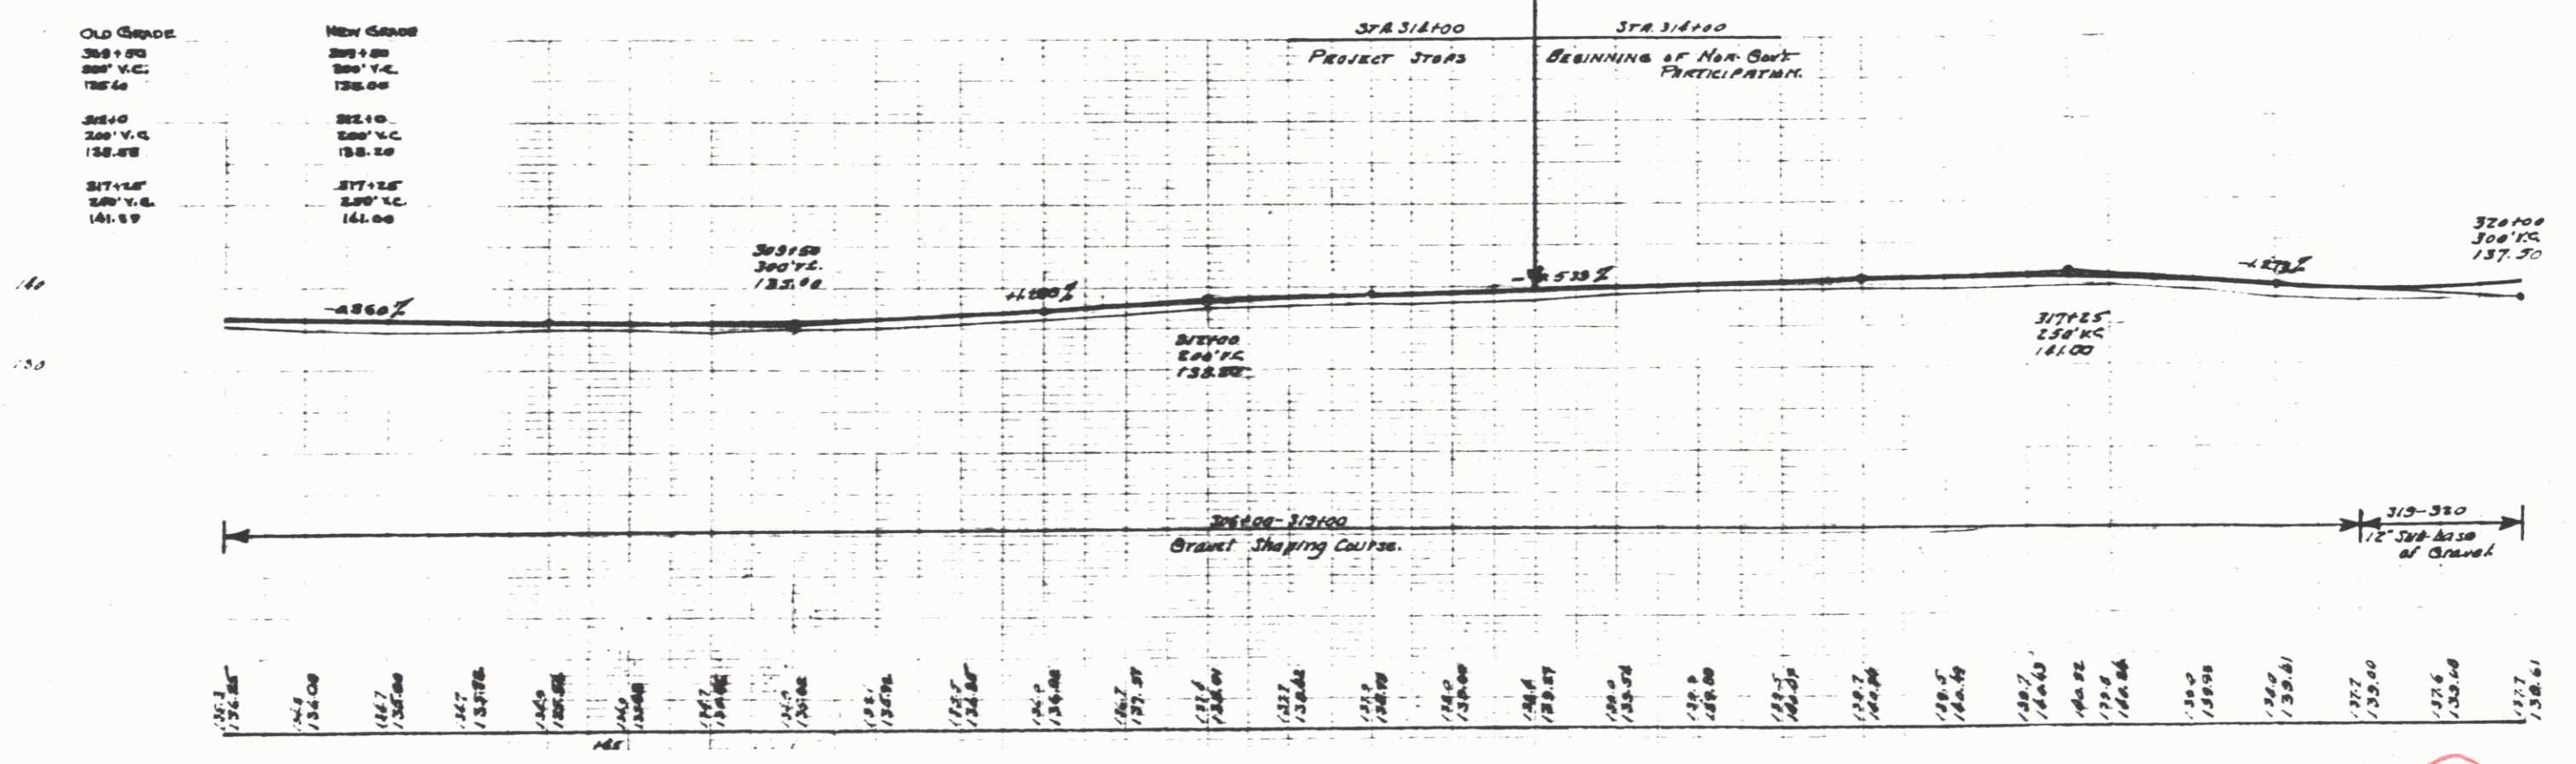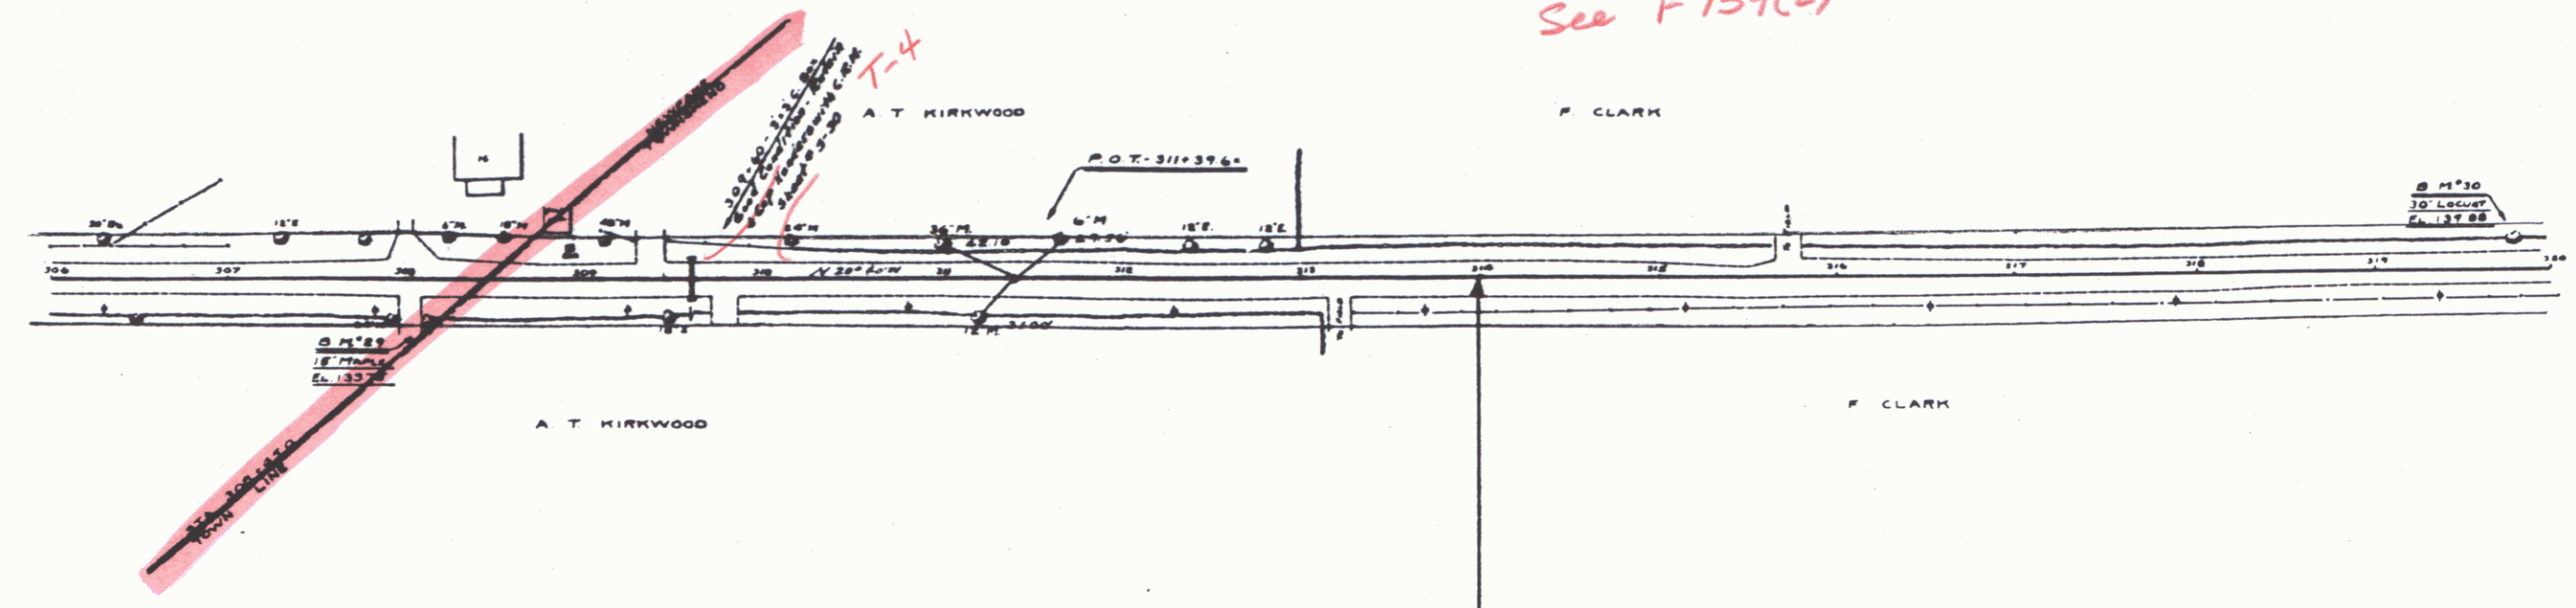

14

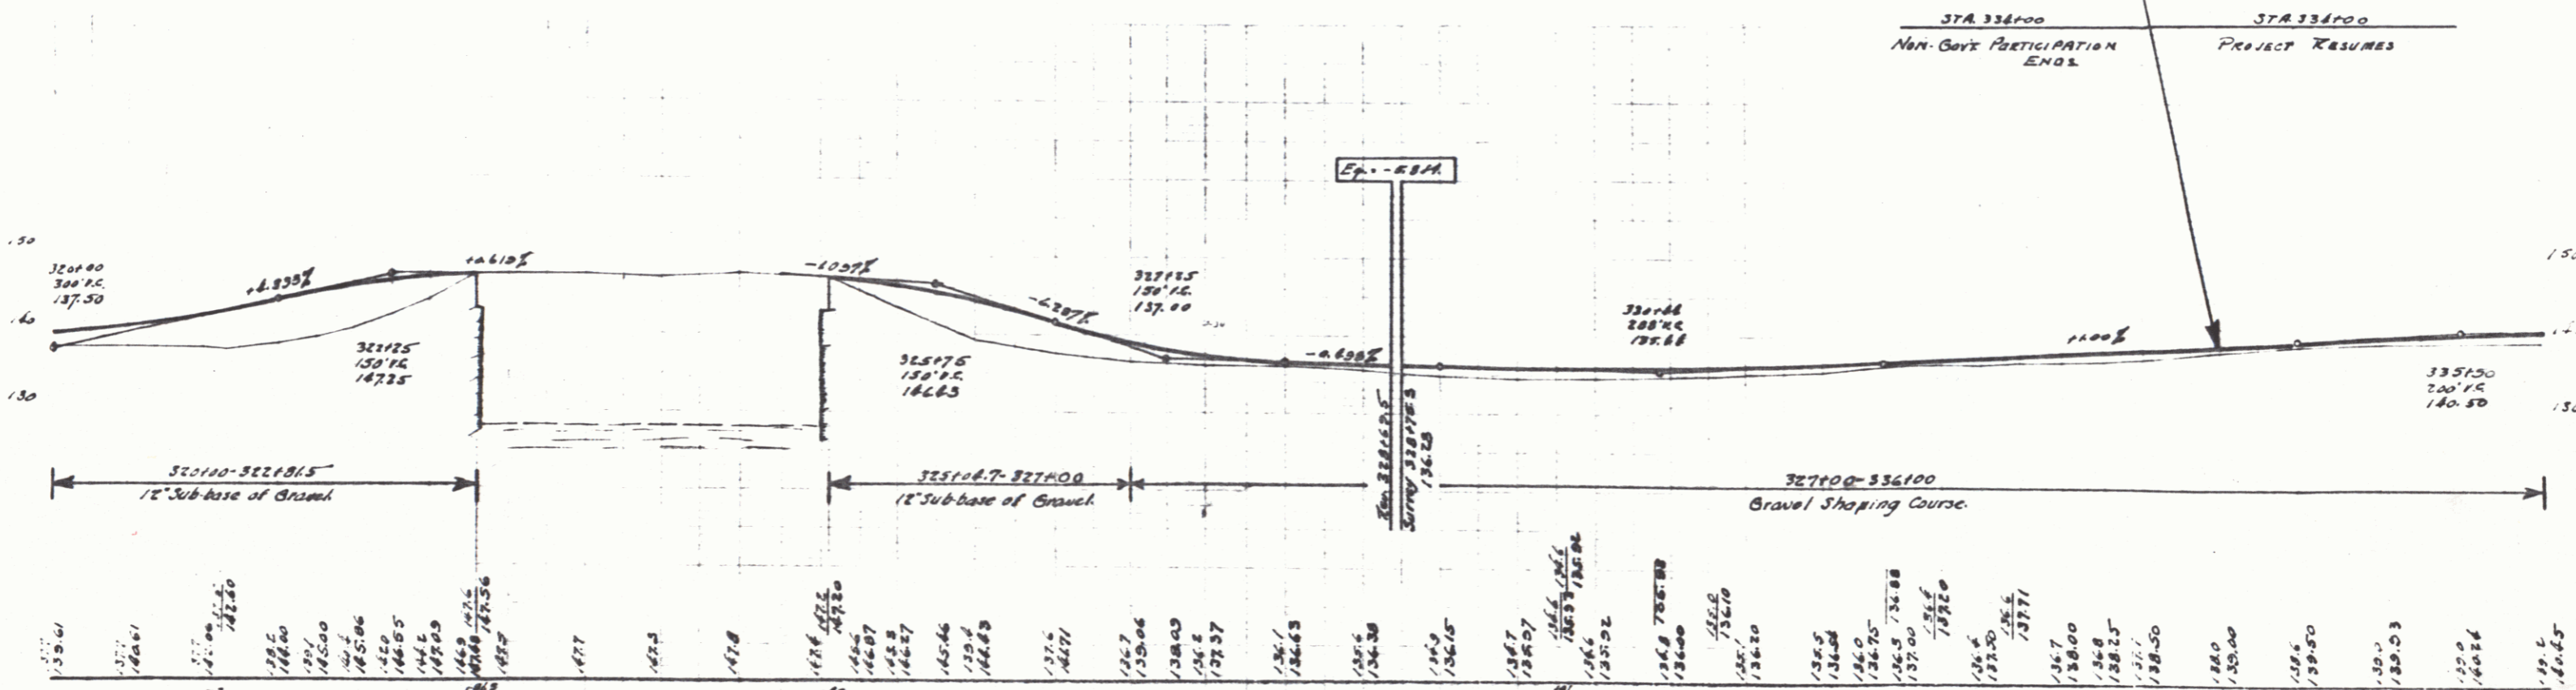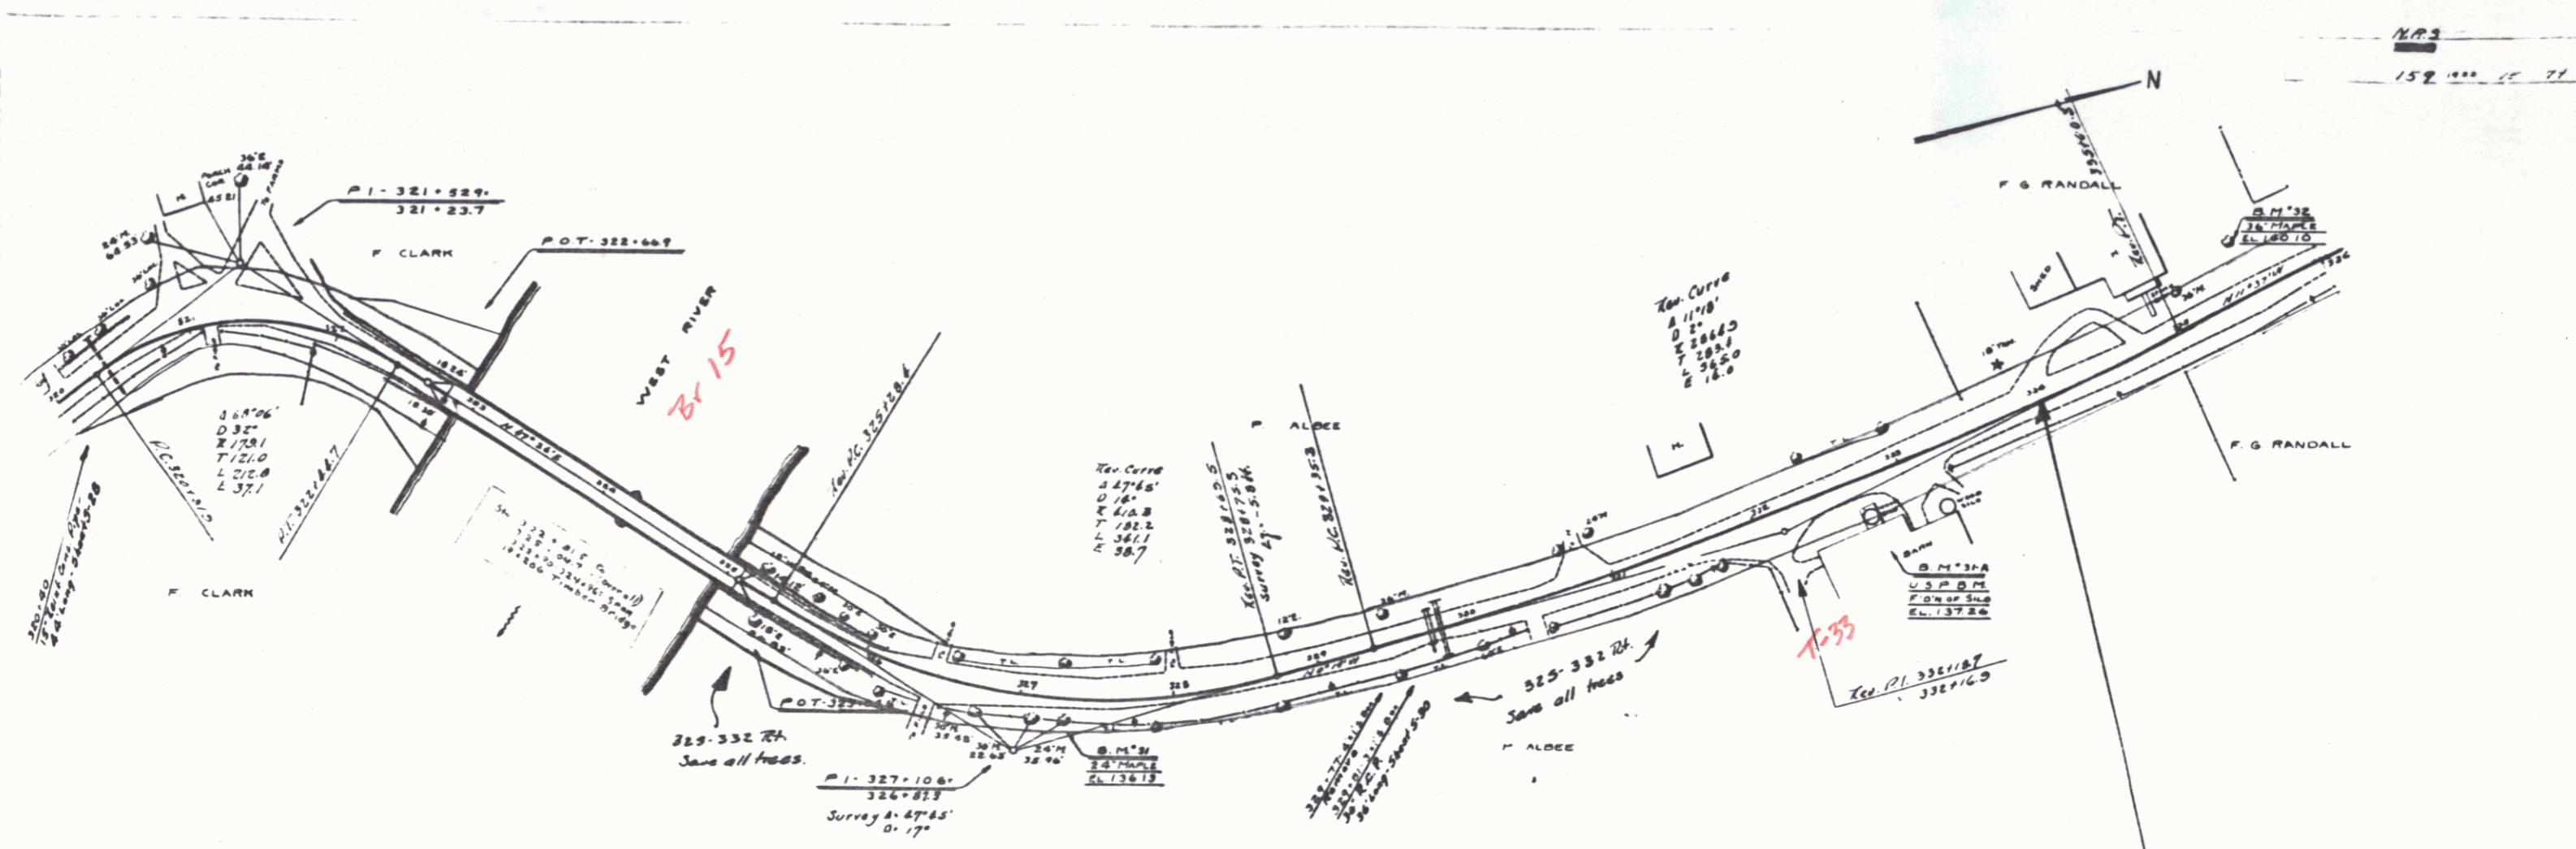


320100	135.61	320110	136.01	320120	136.40	320130	136.80	320140	137.20	320150	137.60	320160	138.00	320170	138.40	320180	138.80	320190	139.20	320200	139.60	320210	140.00	320220	140.40	320230	140.80	320240	141.20	320250	141.60	320260	142.00	320270	142.40	320280	142.80	320290	143.20	320300	143.60	320310	144.00	320320	144.40	320330	144.80	320340	145.20	320350	145.60	320360	146.00	320370	146.40	320380	146.80	320390	147.20	320400	147.60	320410	148.00	320420	148.40	320430	148.80	320440	149.20	320450	149.60	320460	150.00	320470	150.40	320480	150.80	320490	151.20	320500	151.60	320510	152.00	320520	152.40	320530	152.80	320540	153.20	320550	153.60	320560	154.00	320570	154.40	320580	154.80	320590	155.20	320600	155.60	320610	156.00	320620	156.40	320630	156.80	320640	157.20	320650	157.60	320660	158.00	320670	158.40	320680	158.80	320690	159.20	320700	159.60	320710	160.00	320720	160.40	320730	160.80	320740	161.20	320750	161.60	320760	162.00	320770	162.40	320780	162.80	320790	163.20	320800	163.60	320810	164.00	320820	164.40	320830	164.80	320840	165.20	320850	165.60	320860	166.00	320870	166.40	320880	166.80	320890	167.20	320900	167.60	320910	168.00	320920	168.40	320930	168.80	320940	169.20	320950	169.60	320960	170.00	320970	170.40	320980	170.80	320990	171.20	321000	171.60	321010	172.00	321020	172.40	321030	172.80	321040	173.20	321050	173.60	321060	174.00	321070	174.40	321080	174.80	321090	175.20	321100	175.60	321110	176.00	321120	176.40	321130	176.80	321140	177.20	321150	177.60	321160	178.00	321170	178.40	321180	178.80	321190	179.20	321200	179.60	321210	180.00	321220	180.40	321230	180.80	321240	181.20	321250	181.60	321260	182.00	321270	182.40	321280	182.80	321290	183.20	321300	183.60	321310	184.00	321320	184.40	321330	184.80	321340	185.20	321350	185.60	321360	186.00	321370	186.40	321380	186.80	321390	187.20	321400	187.60	321410	188.00	321420	188.40	321430	188.80	321440	189.20	321450	189.60	321460	190.00	321470	190.40	321480	190.80	321490	191.20	321500	191.60	321510	192.00	321520	192.40	321530	192.80	321540	193.20	321550	193.60	321560	194.00	321570	194.40	321580	194.80	321590	195.20	321600	195.60	321610	196.00	321620	196.40	321630	196.80	321640	197.20	321650	197.60	321660	198.00	321670	198.40	321680	198.80	321690	199.20	321700	199.60	321710	200.00	321720	200.40	321730	200.80	321740	201.20	321750	201.60	321760	202.00	321770	202.40	321780	202.80	321790	203.20	321800	203.60	321810	204.00	321820	204.40	321830	204.80	321840	205.20	321850	205.60	321860	206.00	321870	206.40	321880	206.80	321890	207.20	321900	207.60	321910	208.00	321920	208.40	321930	208.80	321940	209.20	321950	209.60	321960	210.00	321970	210.40	321980	210.80	321990	211.20	322000	211.60	322010	212.00	322020	212.40	322030	212.80	322040	213.20	322050	213.60	322060	214.00	322070	214.40	322080	214.80	322090	215.20	322100	215.60	322110	216.00	322120	216.40	322130	216.80	322140	217.20	322150	217.60	322160	218.00	322170	218.40	322180	218.80	322190	219.20	322200	219.60	322210	220.00	322220	220.40	322230	220.80	322240	221.20	322250	221.60	322260	222.00	322270	222.40	322280	222.80	322290	223.20	322300	223.60	322310	224.00	322320	224.40	322330	224.80	322340	225.20	322350	225.60	322360	226.00	322370	226.40	322380	226.80	322390	227.20	322400	227.60	322410	228.00	322420	228.40	322430	228.80	322440	229.20	322450	229.60	322460	230.00	322470	230.40	322480	230.80	322490	231.20	322500	231.60	322510	232.00	322520	232.40	322530	232.80	322540	233.20	322550	233.60	322560	234.00	322570	234.40	322580	234.80	322590	235.20	322600	235.60	322610	236.00	322620	236.40	322630	236.80	322640	237.20	322650	237.60	322660	238.00	322670	238.40	322680	238.80	322690	239.20	322700	239.60	322710	240.00	322720	240.40	322730	240.80	322740	241.20	322750	241.60	322760	242.00	322770	242.40	322780	242.80	322790	243.20	322800	243.60	322810	244.00	322820	244.40	322830	244.80	322840	245.20	322850	245.60	322860	246.00	322870	246.40	322880	246.80	322890	247.20	322900	247.60	322910	248.00	322920	248.40	322930	248.80	322940	249.20	322950	249.60	322960	250.00	322970	250.40	322980	250.80	322990	251.20	323000	251.60	323010	252.00	323020	252.40	323030	252.80	323040	253.20	323050	253.60	323060	254.00	323070	254.40	323080	254.80	323090	255.20	323100	255.60	323110	256.00	323120	256.40	323130	256.80	323140	257.20	323150	257.60	323160	258.00	323170	258.40	323180	258.80	323190	259.20	323200	259.60	323210	260.00	323220	260.40	323230	260.80	323240	261.20	323250	261.60	323260	262.00	323270	262.40	323280	262.80	323290	263.20	323300	263.60	323310	264.00	323320	264.40	323330	264.80	323340	265.20	323350	265.60	323360	266.00	323370	266.40	323380	266.80	323390	267.20	323400	267.60	323410	268.00	323420	268.40	323430	268.80	323440	269.20	323450	269.60	323460	270.00	323470	270.40	323480	270.80	323490	271.20	323500	271.60	323510	272.00	323520	272.40	323530	272.80	323540	273.20	323550	273.60	323560	274.00	323570	274.40	323580	274.80	323590	275.20	323600	275.60	323610	276.00	323620	276.40	323630	276.80	323640	277.20	323650	277.60	323660	278.00	323670	278.40	323680	278.80	323690	279.20	323700	279.60	323710	280.00	323720	280.40	323730	280.80	323740	281.20	323750	281.60	323760	282.00	323770	282.40	323780	282.80	323790	283.20	323800	283.60	323810	284.00	323820	284.40	323830	284.80	323840	285.20	323850	285.60	323860	286.00	323870	286.40	323880	286.80	323890	287.20	323900	287.60	323910	288.00	323920	288.40	323930	288.80	323940	289.20	323950	289.60	323960	290.00	323970	290.40	323980	290.80	323990	291.20	324000	291.60	324010	292.00	324020	292.40	324030	292.80	324040	293.20	324050	293.60	324060	294.00	324070	294.40	324080	294.80	324090	295.20	324100	295.60	324110	296.00	324120	296.40	324130	296.80	324140	297.20	324150	297.60	324160	298.00	324170	298.40	324180	298.80	324190	299.20	324200	299.60	324210	300.00	324220	300.40	324230	300.80	324240	301.20	324250	301.60	324260	302.00	324270	302.40	324280	302.80	324290	303.20	324300	303.60	324310	304.00	324320	304.40	324330	304.80	324340	305.20	324350	305.60	324360	306.00	324370	306.40	324380	306.80	324390	307.20	324400	307.60	324410	308.00	324420	308.40	324430	308.80	324440	309.20	324450	309.60	324460	310.00	324470	310.40	324480	310.80	324490	311.20	324500	311.60	324510	312.00	324520	312.40	324530	312.80	324540	313.20	324550	313.60	324560	314.00	324570	314.40	324580	314.80	324590	315.20	324600	315.60	324610	316.00	324620	316.40	324630	316.80	324640	317.20	324650	317.60	324660	318.00	324670	318.40	324680	318.80	324690	319.20	324700	319.60	324710	320.00	324720	320.40	324730	320.80	324740
--------	--------	

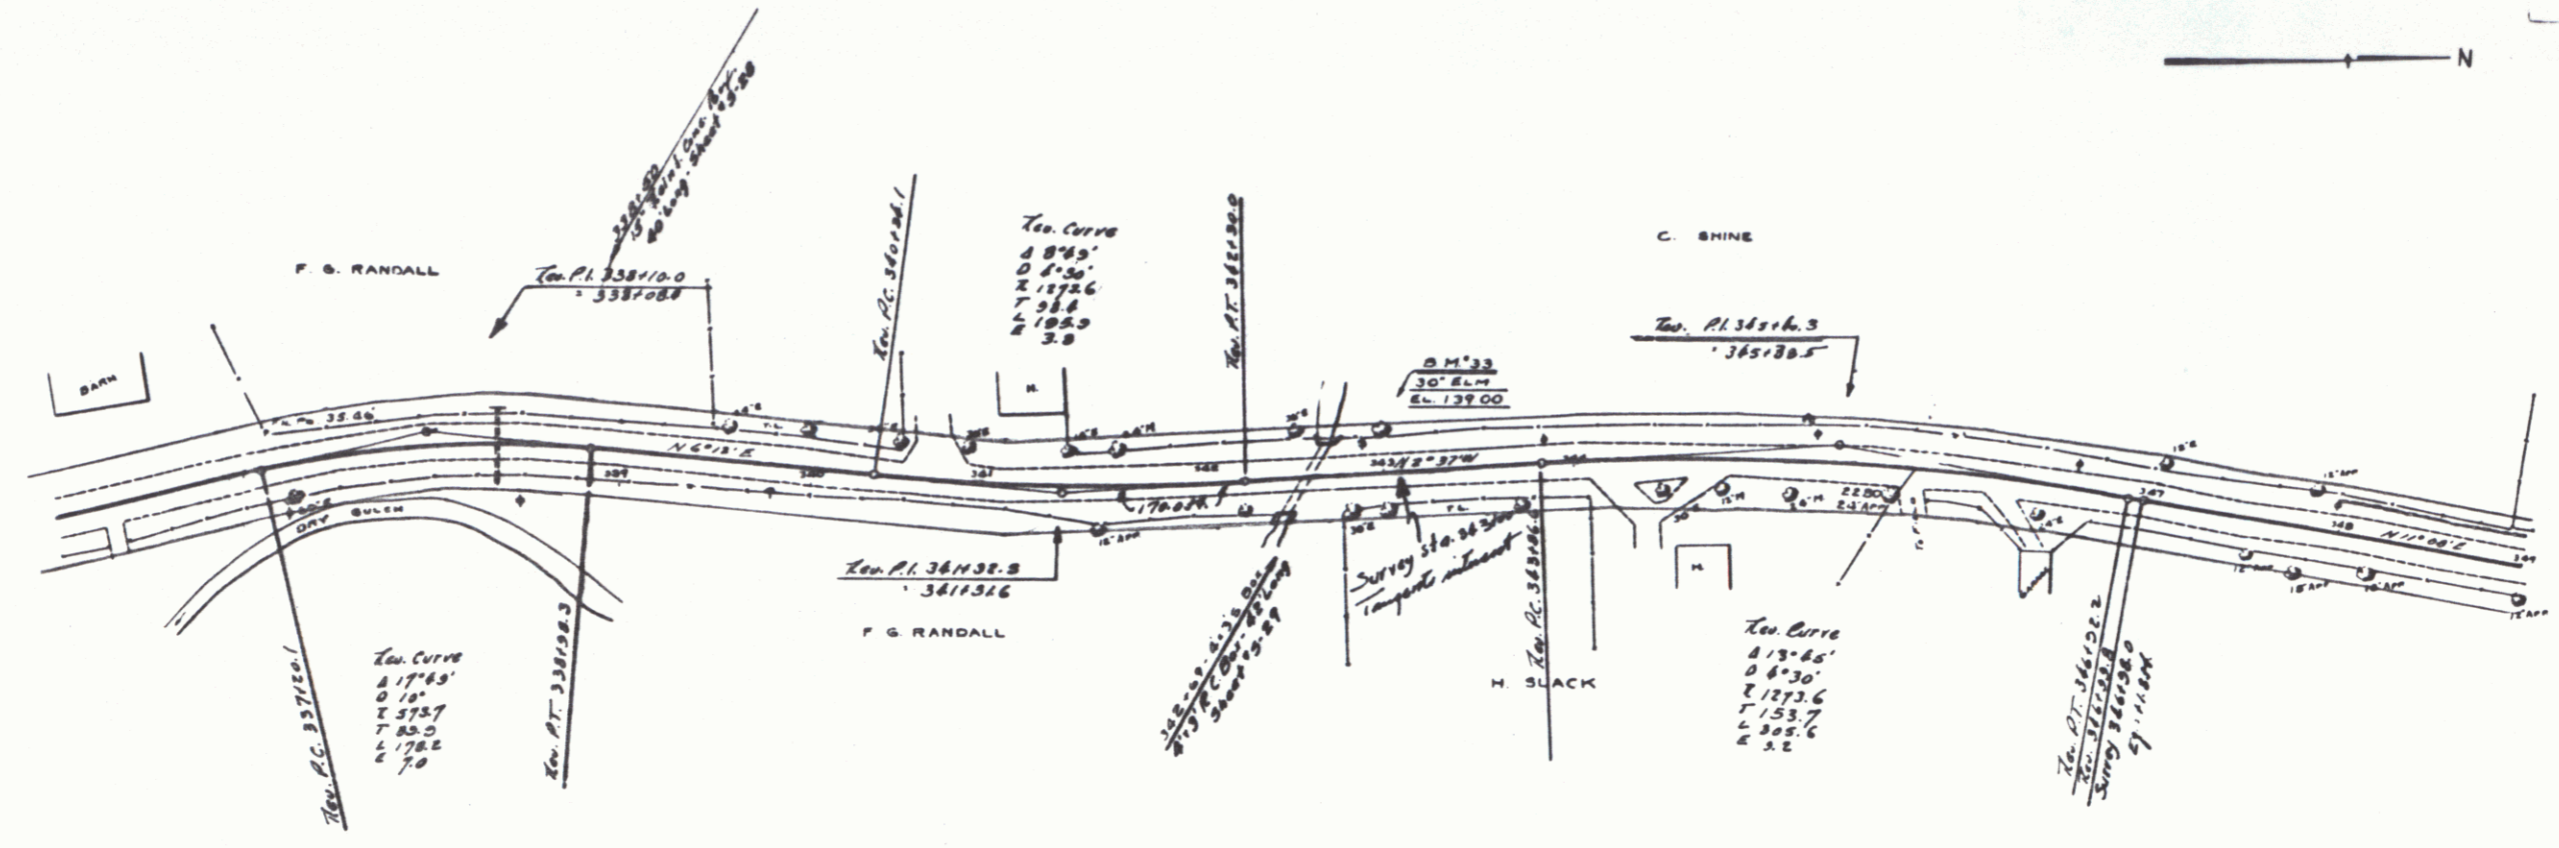

OLD GRADE
 342+28
 280' V.C.
 138.00



NEW GRADE
 341+28
 280' V.C.
 140.00


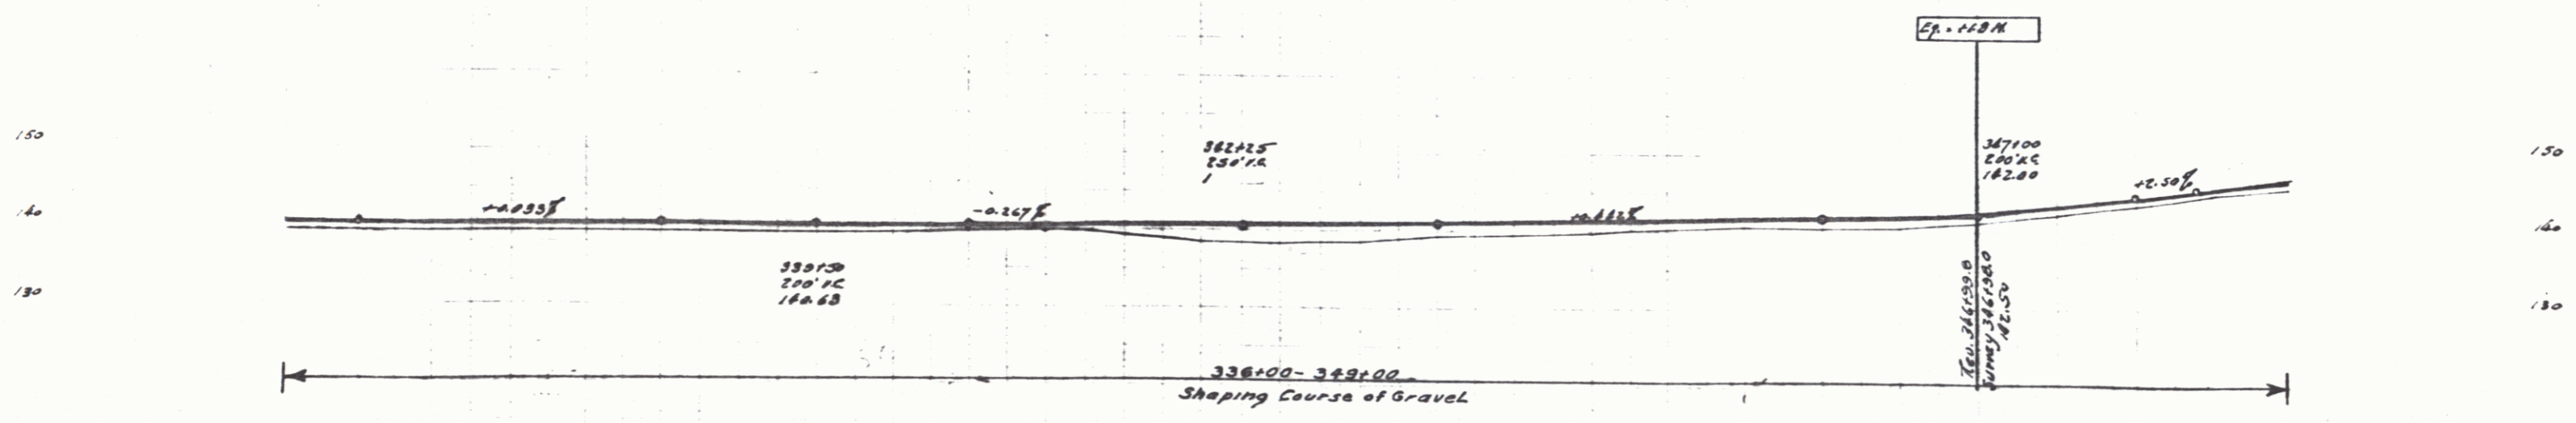


- 342+45
- 343+00
- 343+55
- 344+10
- 344+15
CUTMAN
BLISS
MAY 22
1938

M.P. 3
159 1933 17 77

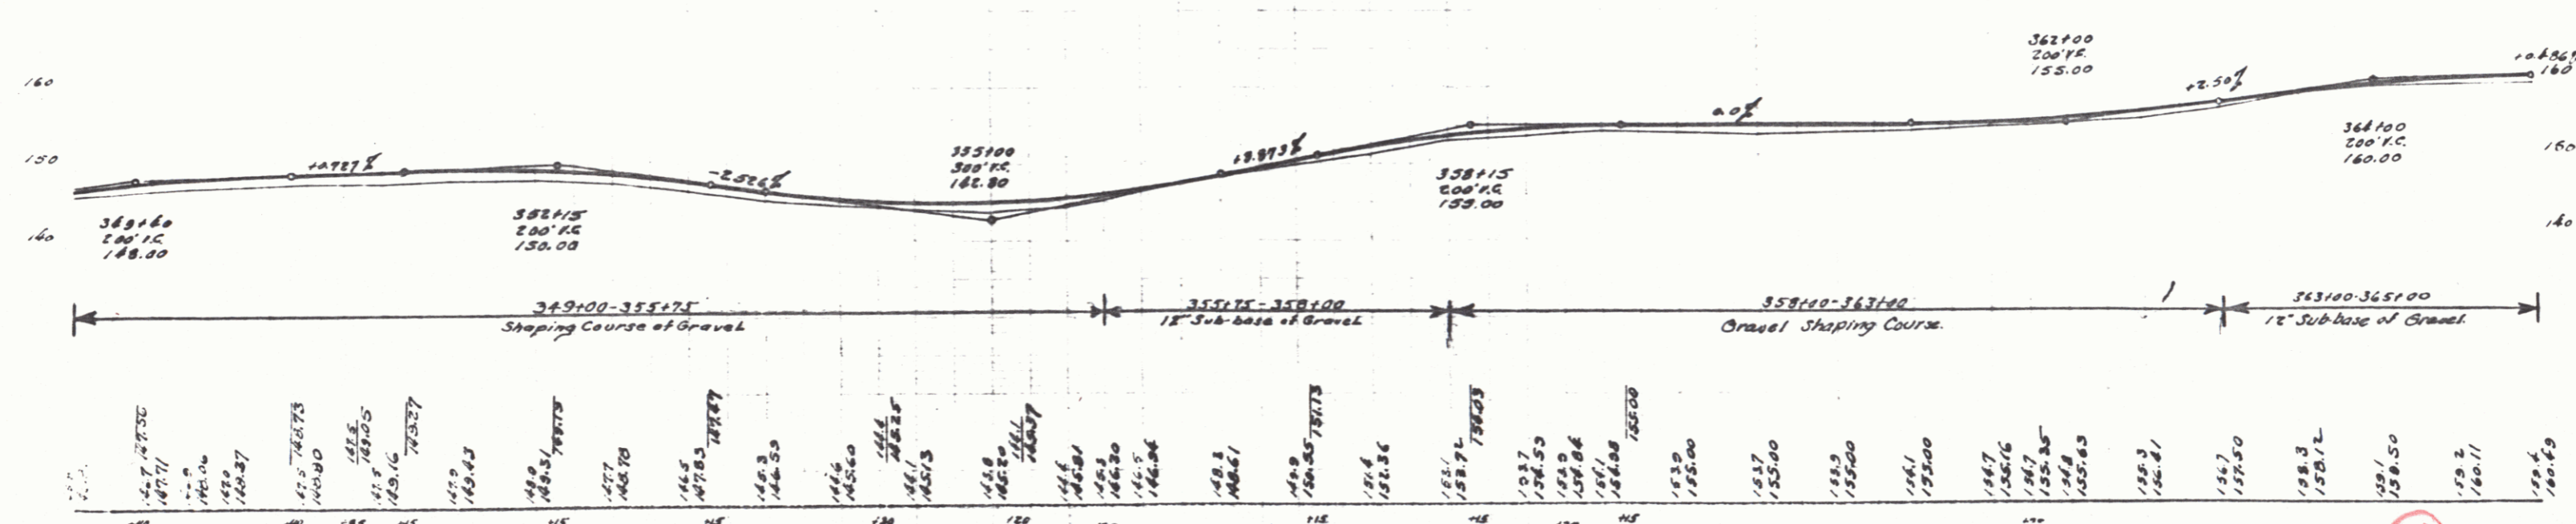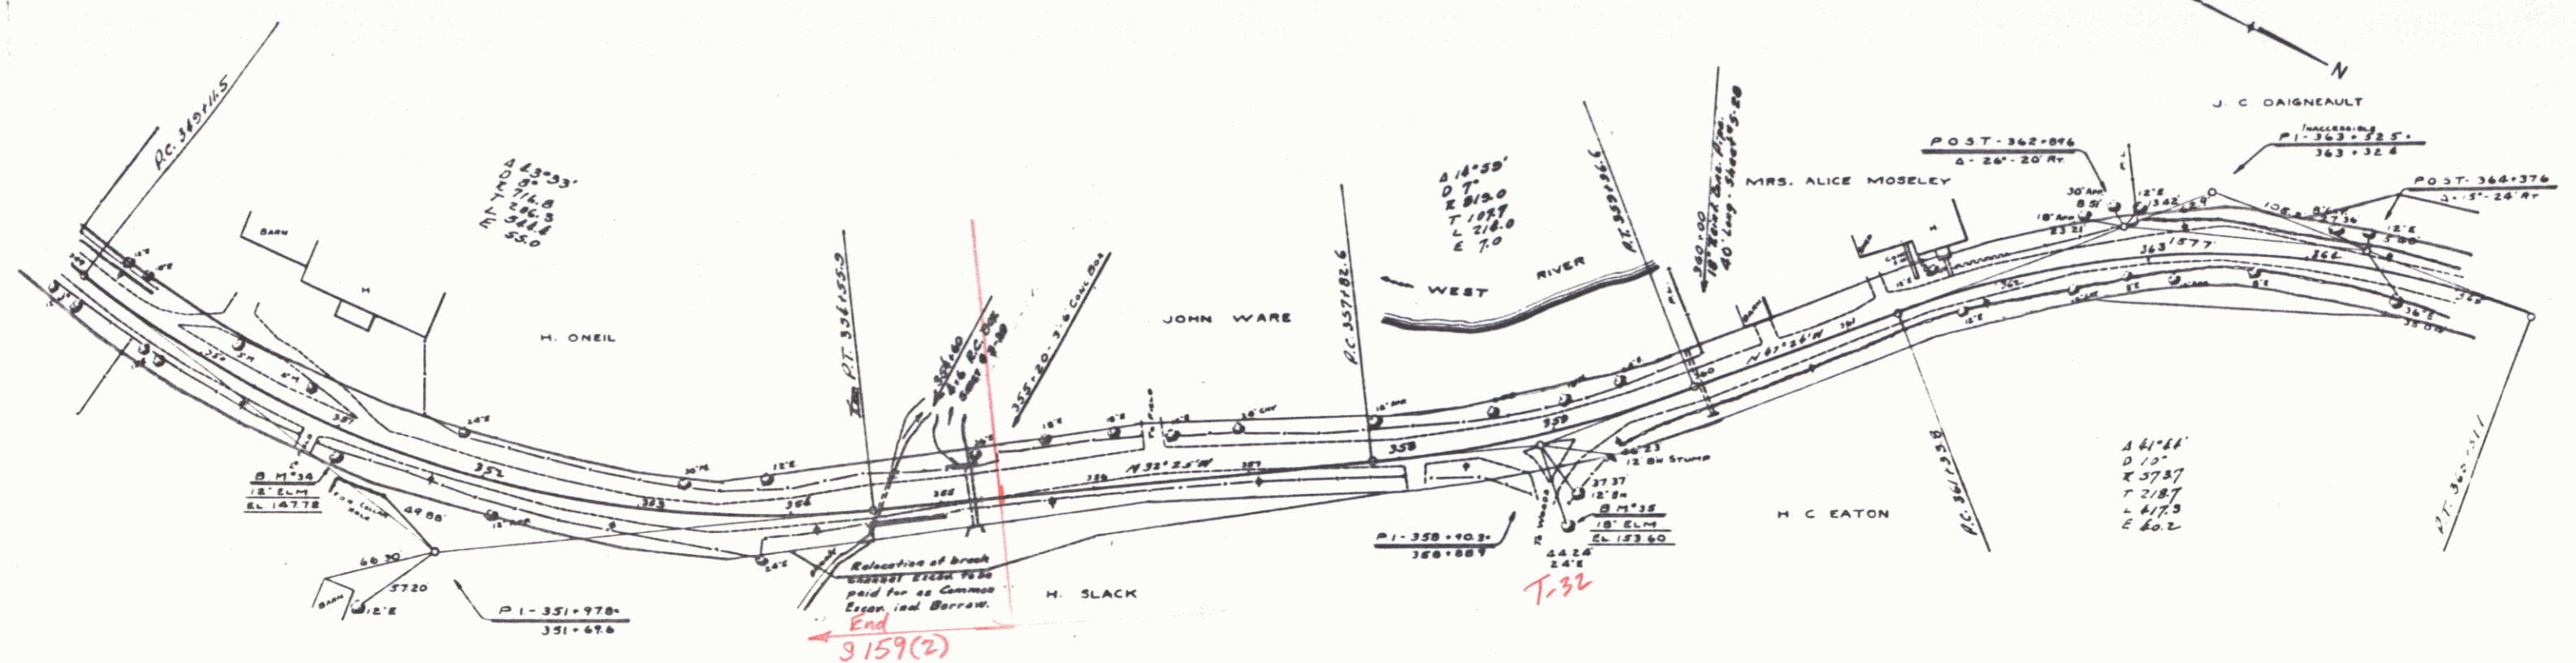


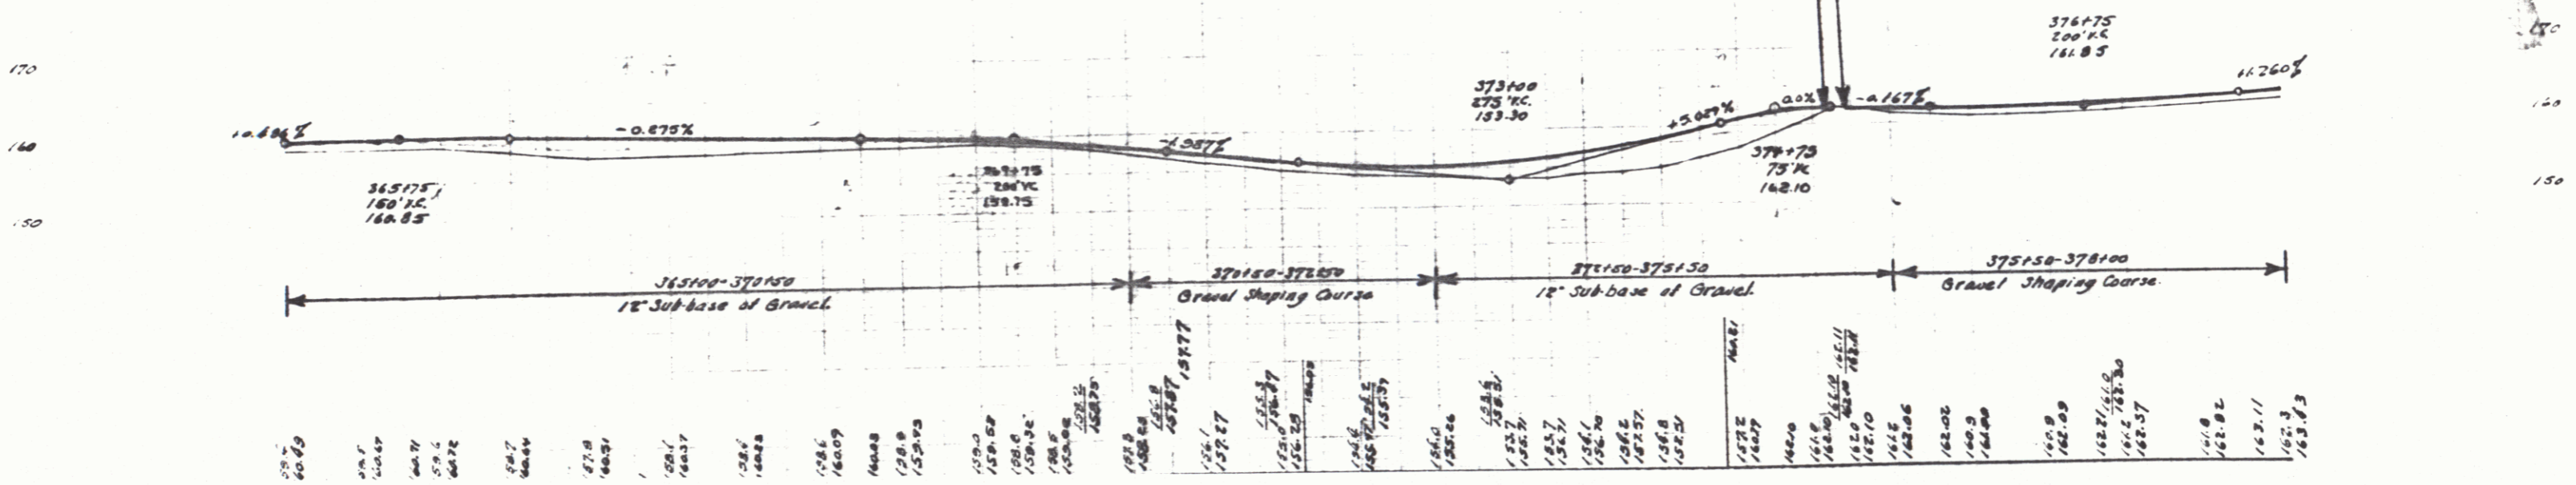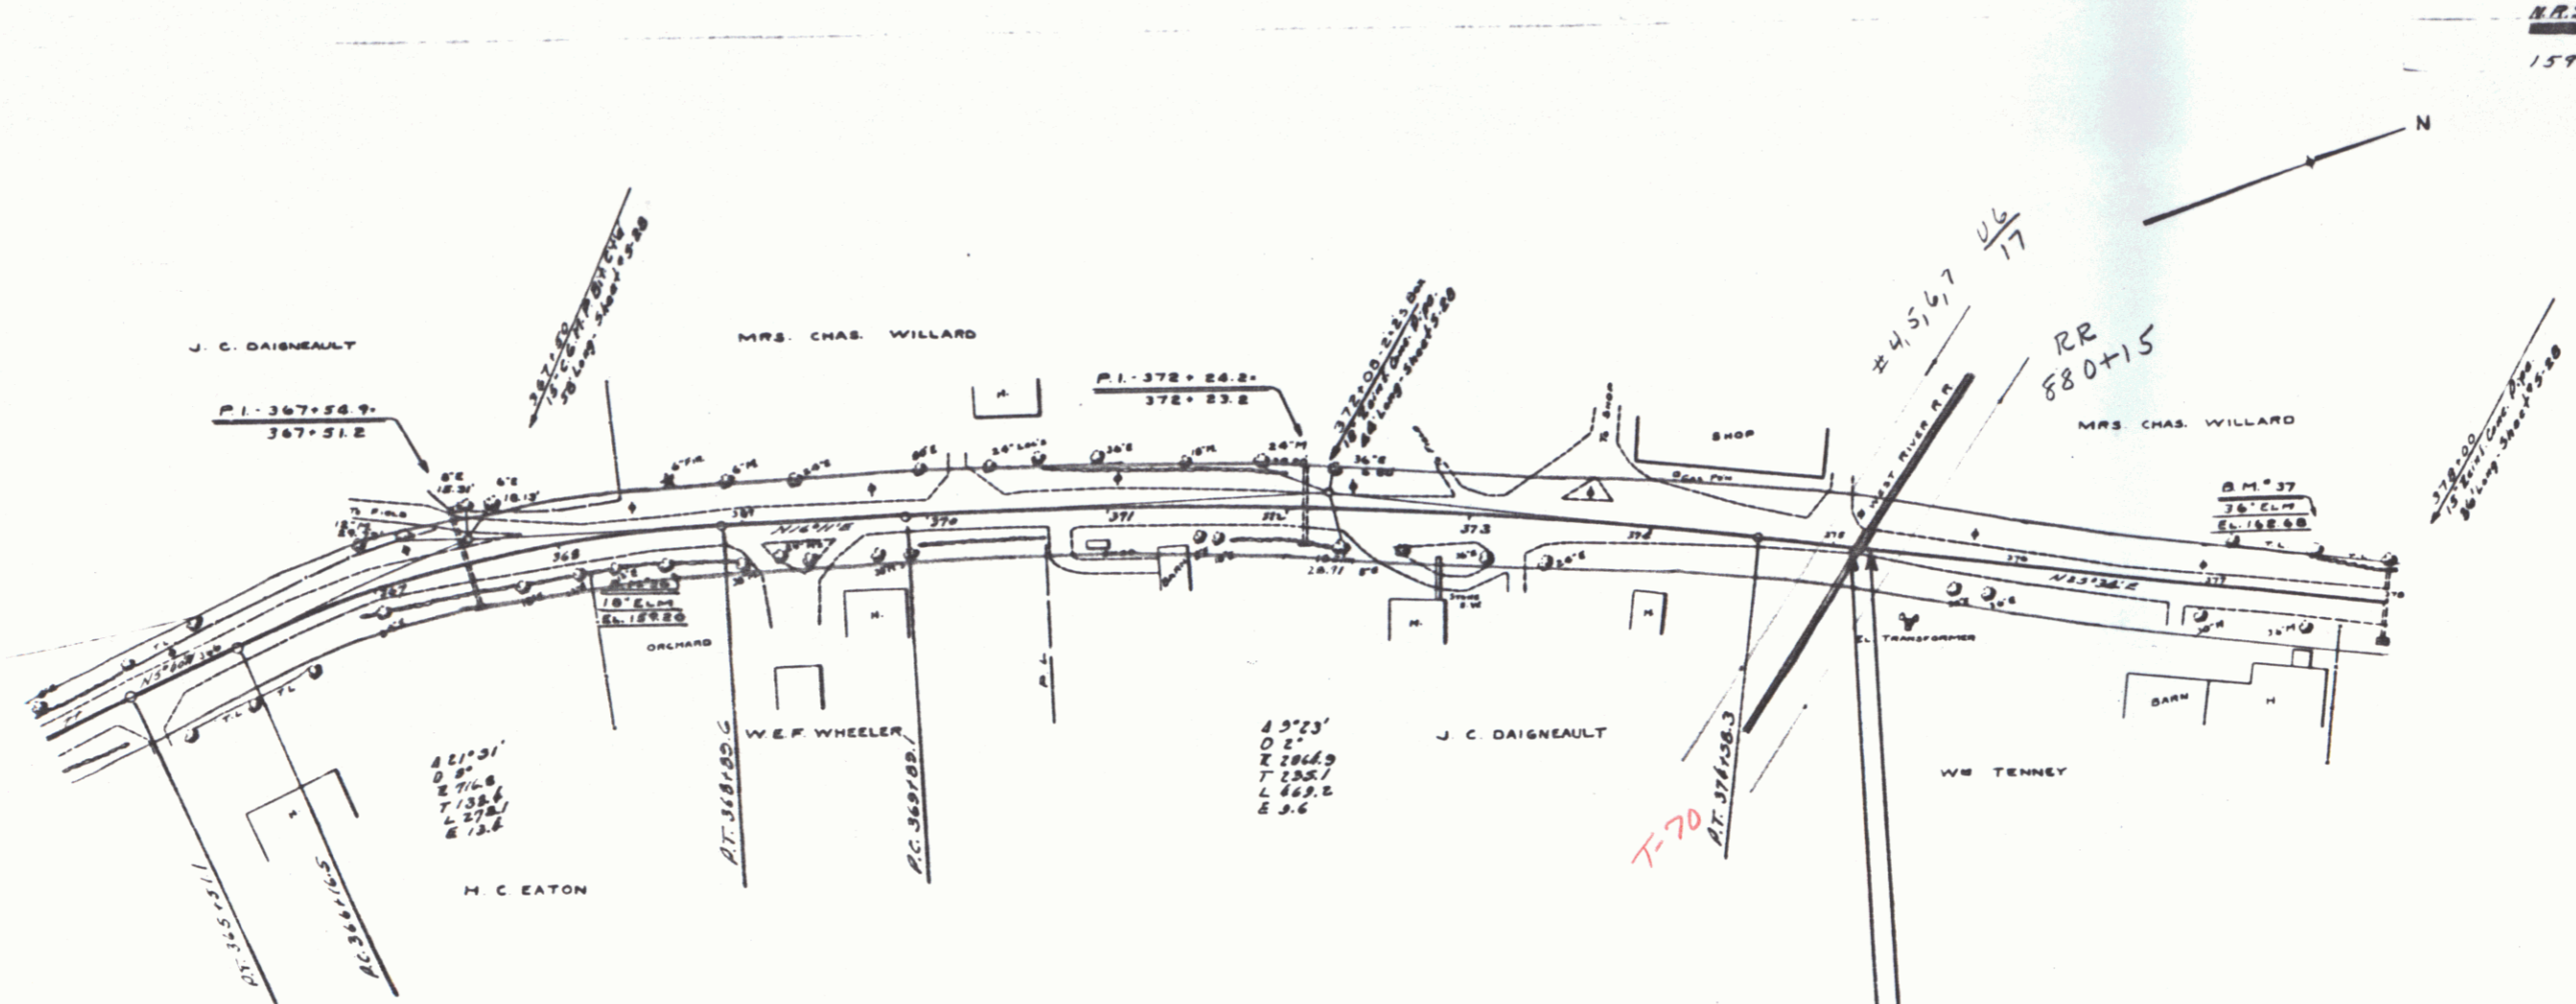

365+00-370+50 12" Sub-base of Gravel.
 370+50-375+00 Gravel Shaping Course
 375+00-375+50 12" Sub-base of Gravel.
 375+50-378+00 Gravel Shaping Course.

365+00	365+10	365+20	365+30	365+40	365+50	365+60	365+70	365+80	365+90	366+00	366+10	366+20	366+30	366+40	366+50	366+60	366+70	366+80	366+90	367+00	367+10	367+20	367+30	367+40	367+50	367+60	367+70	367+80	367+90	368+00	368+10	368+20	368+30	368+40	368+50	368+60	368+70	368+80	368+90	369+00	369+10	369+20	369+30	369+40	369+50	369+60	369+70	369+80	369+90	370+00	370+10	370+20	370+30	370+40	370+50	370+60	370+70	370+80	370+90	371+00	371+10	371+20	371+30	371+40	371+50	371+60	371+70	371+80	371+90	372+00	372+10	372+20	372+30	372+40	372+50	372+60	372+70	372+80	372+90	373+00	373+10	373+20	373+30	373+40	373+50	373+60	373+70	373+80	373+90	374+00	374+10	374+20	374+30	374+40	374+50	374+60	374+70	374+80	374+90	375+00	375+10	375+20	375+30	375+40	375+50	375+60	375+70	375+80	375+90	376+00	376+10	376+20	376+30	376+40	376+50	376+60	376+70	376+80	376+90	377+00	377+10	377+20	377+30	377+40	377+50	377+60	377+70	377+80	377+90	378+00	378+10	378+20	378+30	378+40	378+50	378+60	378+70	378+80	378+90	379+00	379+10	379+20	379+30	379+40	379+50	379+60	379+70	379+80	379+90	380+00	380+10	380+20	380+30	380+40	380+50	380+60	380+70	380+80	380+90
--------	--------	

157 1932 17 77
 STATE
 139 L 1934 4 26

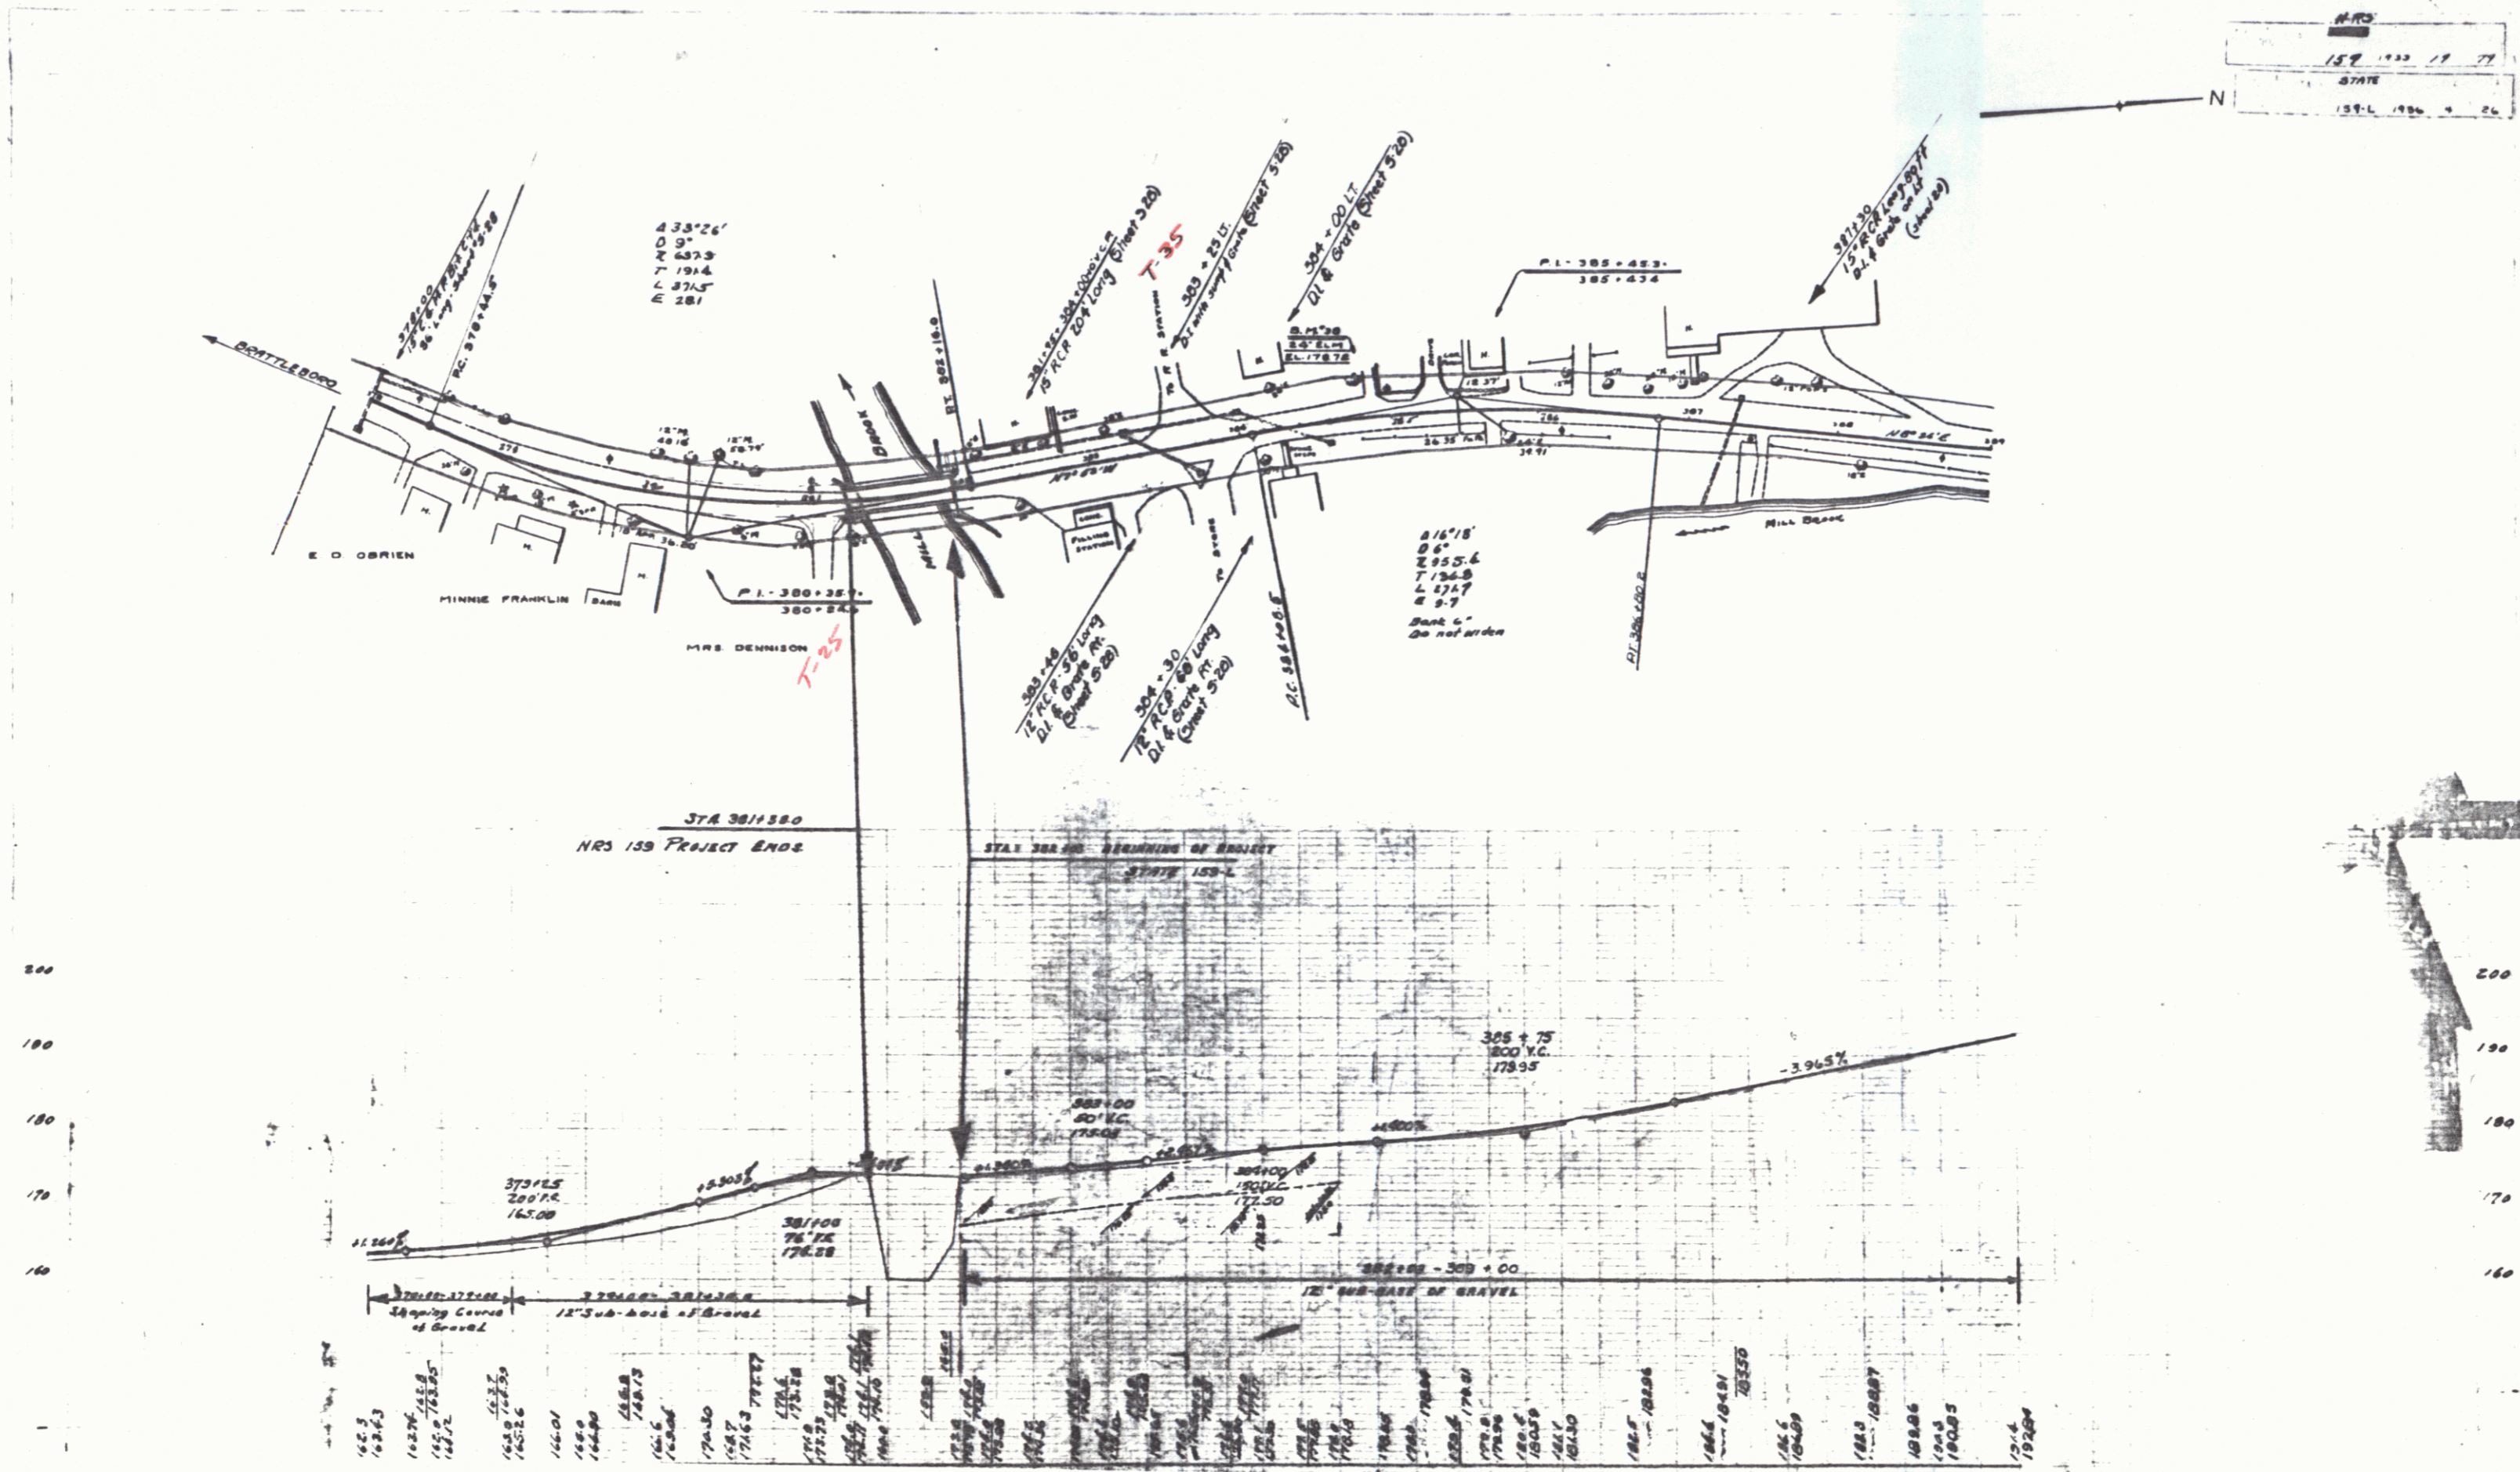

19

18