

INDEX OF SHEETS

SHEET NO. 1	TITLE PAGE
2	TYPICAL CROSS-SECTION TABLES
3	BANKING AND WIDENING SHEETS
4-22	PLAN AND PROFILE SHEETS
23	STANDARD STRUCTURE SHEETS
24	"
25	"
26	CROSS SECTIONS

CAUSED BY THE UNDERGROUND SURFACE COURSE
 TO BE KEPT WITH CUT BANK ADJUSTMENT
 EQUIPPED WITH PAVED IN PLACE SURFACE
 COURSE WITH CUT BACK ASPHALT

PER. NO. OF SHEETS	STATE	DATE	PROJECT	SCALE	NO. OF SHEETS
9	VT.	1/28/52	1886	1	59

STATE OF VERMONT
STATE HIGHWAY DEPARTMENT


**PLAN AND PROFILE OF PROPOSED
 STATE HIGHWAY**

TOWNS OF SOUTH HERO-GRAND ISLE


SOUTH HERO-ALBURG ROAD

FROM THE END OF THE BITUMINOUS
 SURFACE 3458 FT. SOUTH OF KEELER'S
 BAY R.R. CROSSING NORTHERLY 4971
 MILES TO GRAND ISLE VILLAGE * * *
 LENGTH OF PROJECT 26227 FT. = 4.967 MILES

US2
 project No. ST128-M
 Pin# 99085

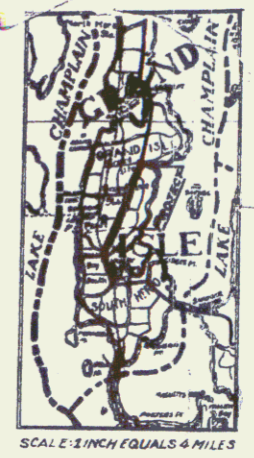

SCALES -
 PLAN - 1" = 300'
 PROFILE - 1" = 50'
 CROSS-SECTIONS - 1" = 50'

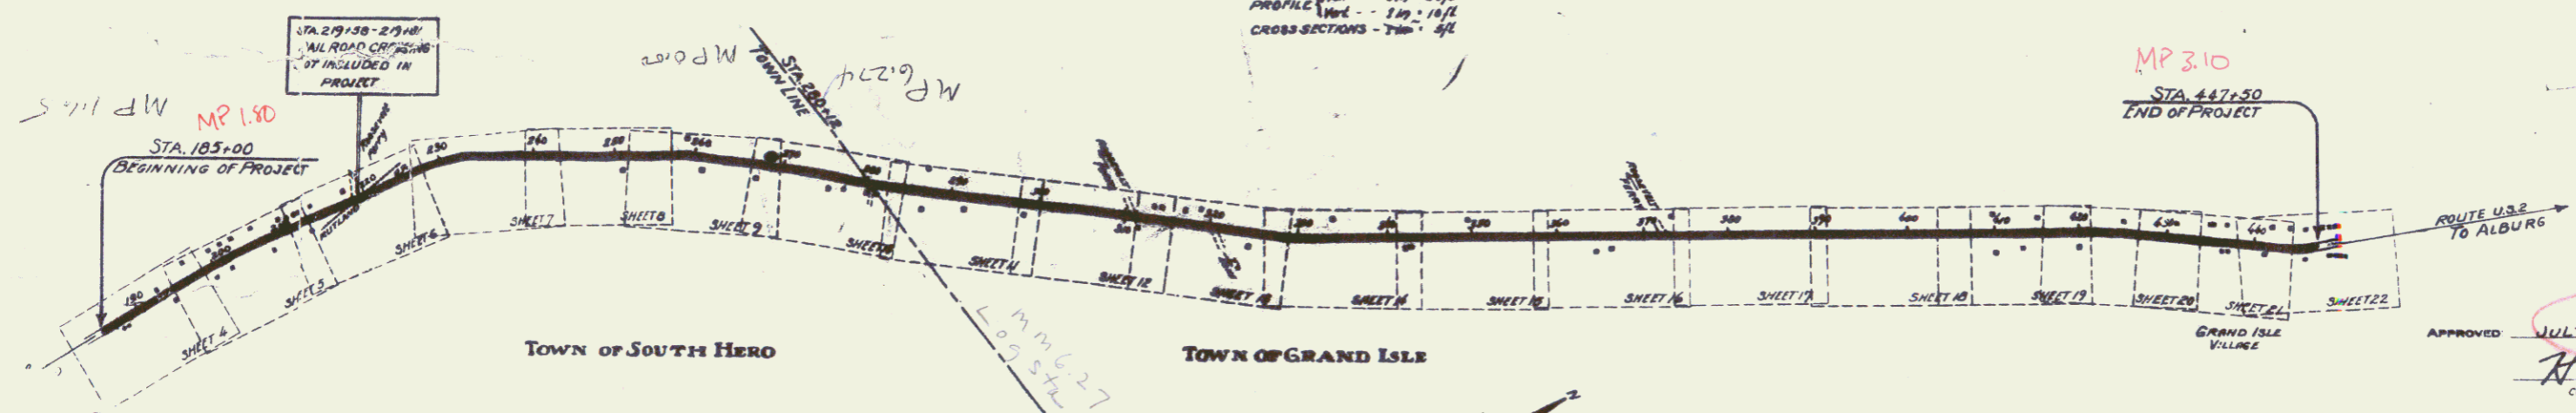


CONVENTIONAL SIGNS

(Symbol)	GROUND ELEVATION
(Symbol)	GRADE ELEVATION
(Symbol)	CURVE DATA

LAYOUT
 SCALE: 1/4 INCH EQUALS 1000 FEET


APPROVED JULY 1, 1952
H. Sargent
 COMMISSIONER OF HIGHWAYS
 SUBMITTED BY ORDER OF THE STATE HIGHWAY BOARD

2/7/2000 checked by J. Lewis

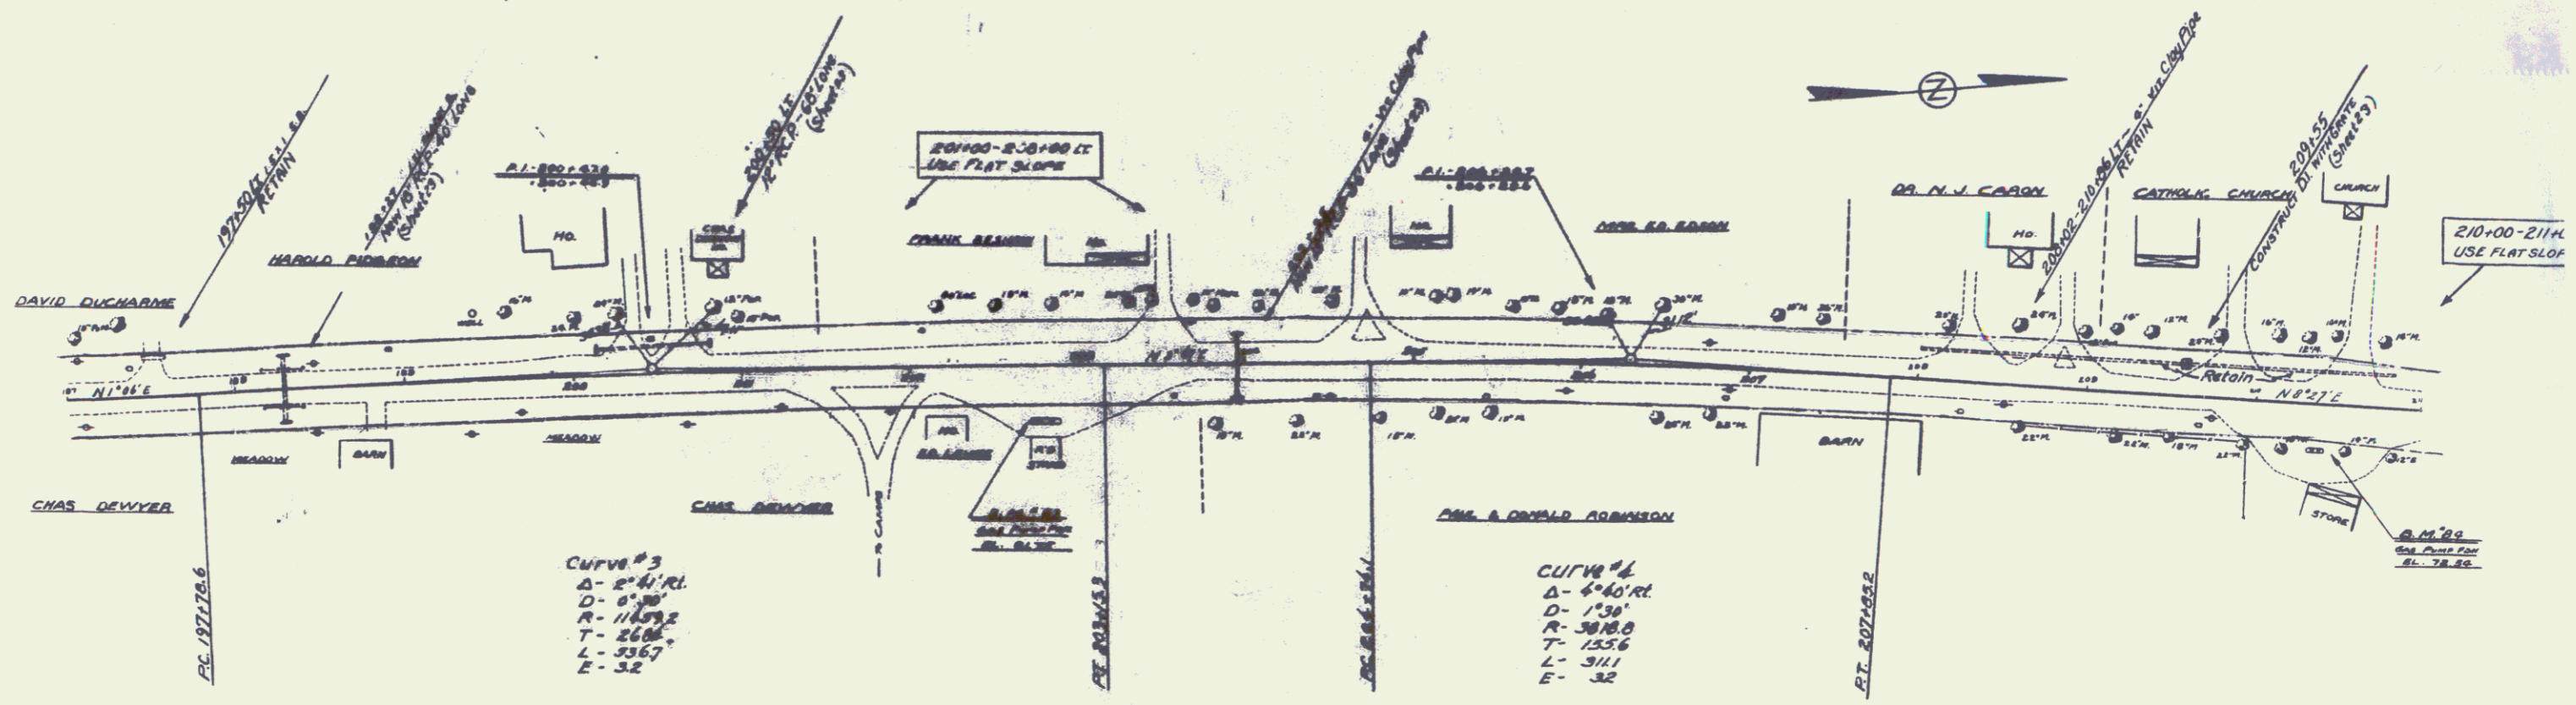

KEELER'S BAY

POOR ORIGINAL COPY

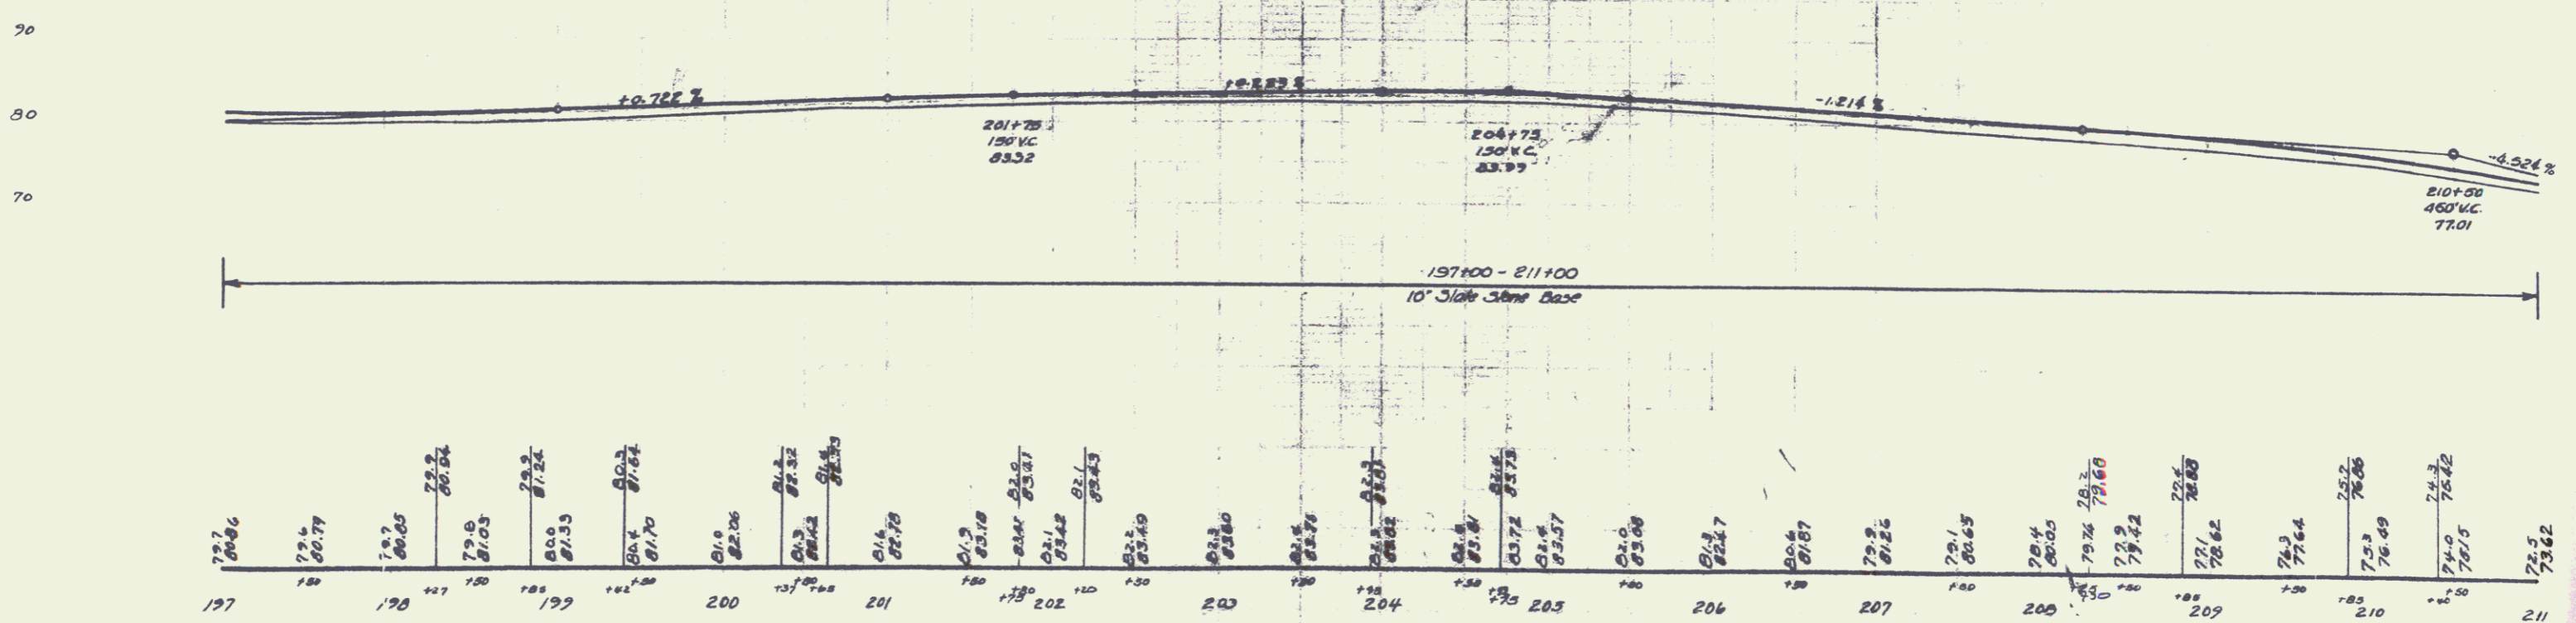


A.M. #83 CONC. GAS PUMP FIDW 4350T. 3 1/4" DIA. 202+65 ELEV 81.75
 A.M. #80 CONC. GAS PUMP FIDW 4350T. 3 1/4" DIA. 210+92 ELEV 72.28

SERIES 8 No. 120-M
 SHEET 5 OF 30
 3

Parcel	Aid of Instrument	Date of Instrument	Grantor	Grantee	Recorded South Here	Remarks
A	Q.C.D.	8-16-32	Levis E. Blaw	St. of Yk	15	87-83 114632
A	"	8-16-32	Edwin H. Jansdgn	"	16	81-88 114632


CURVE NO. 5
 A 1° 25' 24"
 D 0' 30"
 R 1145.382
 T 144.7
 L 233.3
 E 0.0

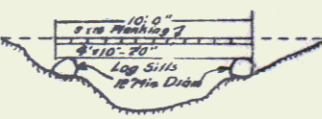


128-M-1932

DETAILS OF CONSTRUCT FOR TIMBER BRIDGE
 STA. 221+00 LI TO 228+00 LI

TIMBER BRIDGES TO BE PAID FOR ON A COST PLUS 15% BASIS

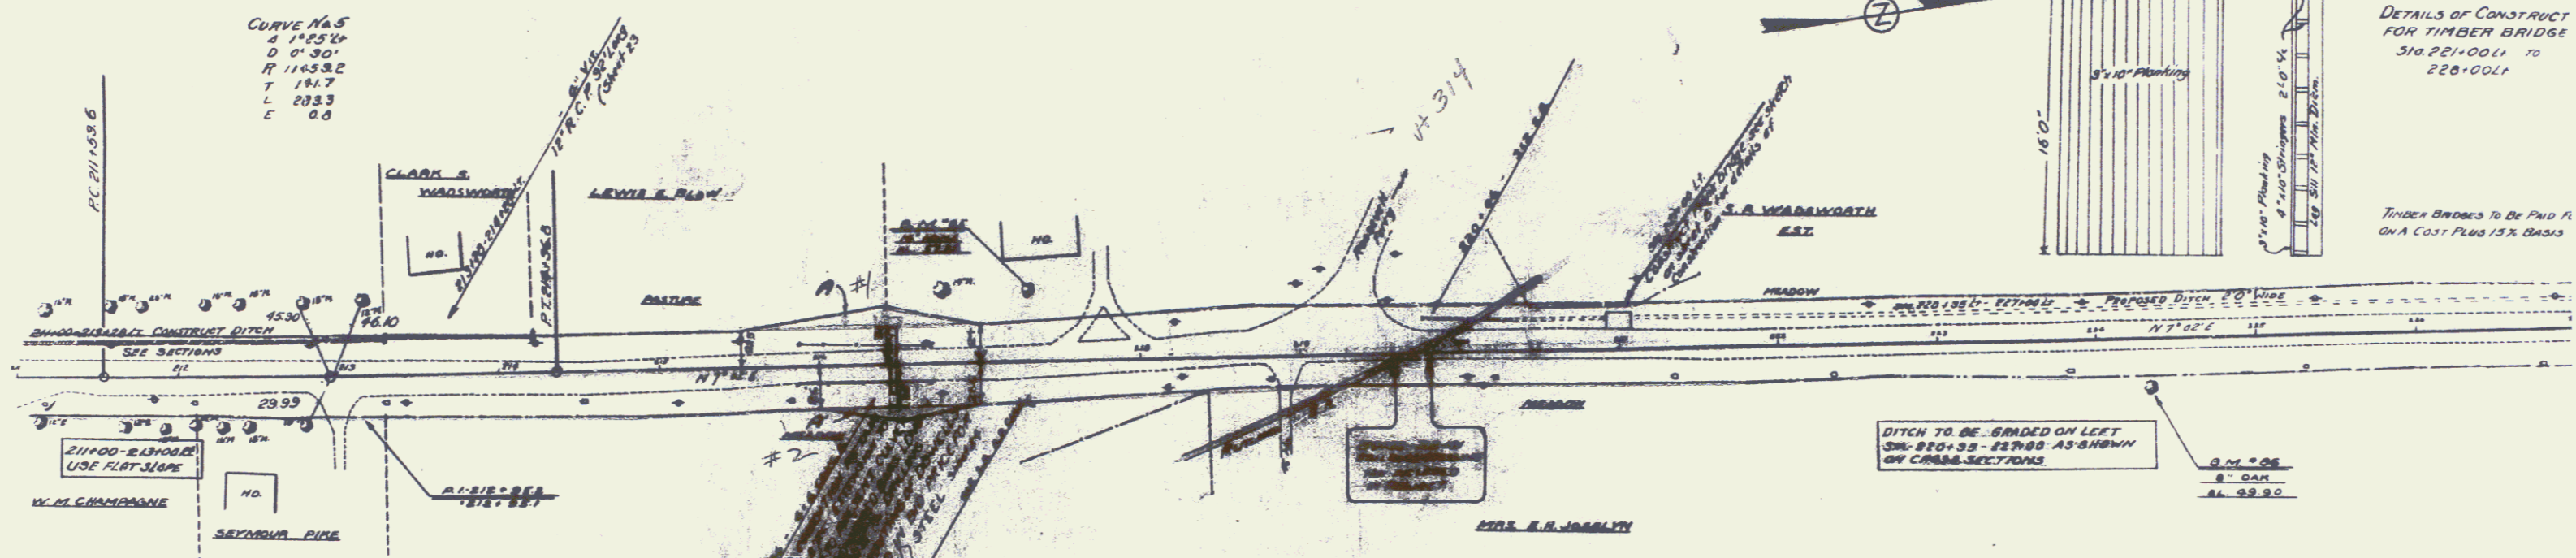

POOR ORIGINAL COPY

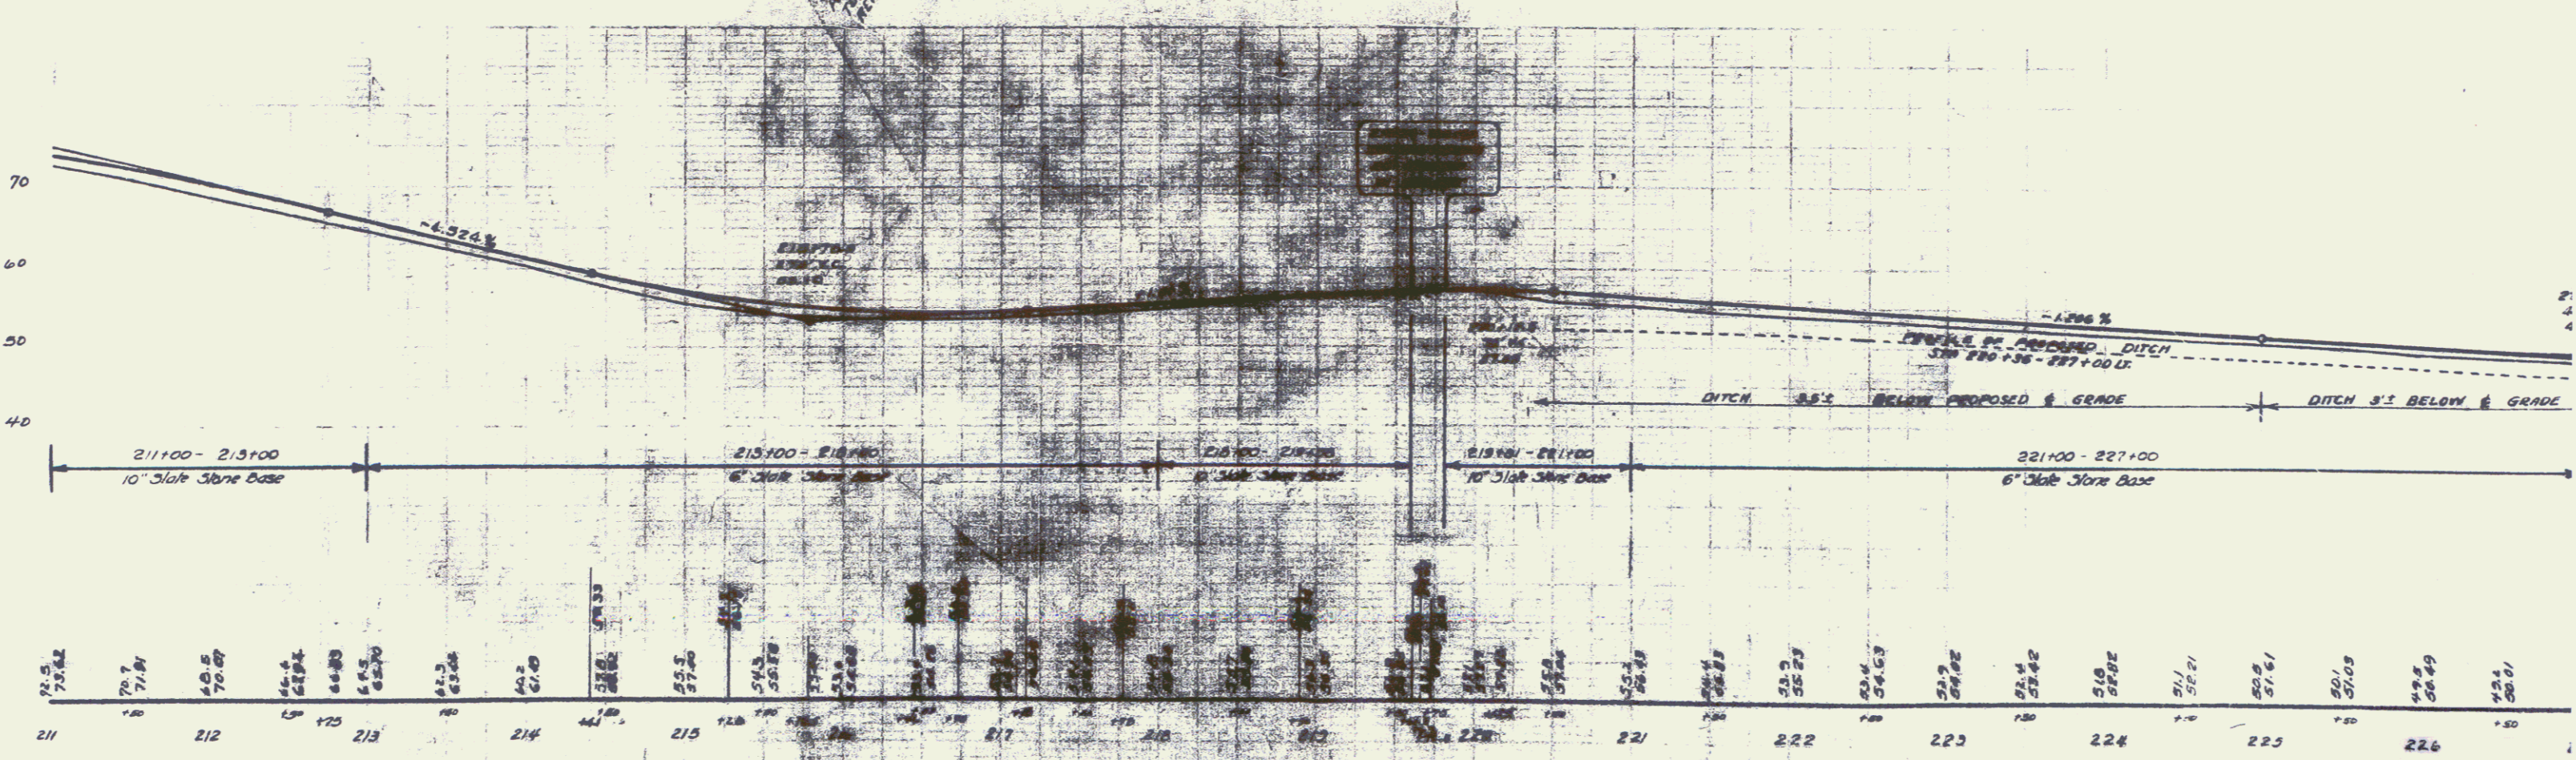


8" x 8" SPIRE IN ROOT 16" MAPLE 40' LT. STA. 217+34 ELEV. 47.88
 8" x 8" SPIRE IN ROOT 8" OAK 2' RT. STA. 224+32 ELEV. 48.90


SERIES No 128-S
 SHEET 6 OF 30

Parcel	Kind of	Date of	Grantor	Grantee	Recorded	Remarks
B'	GC.D	0-12-32	Ellen W. Jesselyn	Sleafth	Book Page Date	
					15 01-02 11-24-32	

12071932

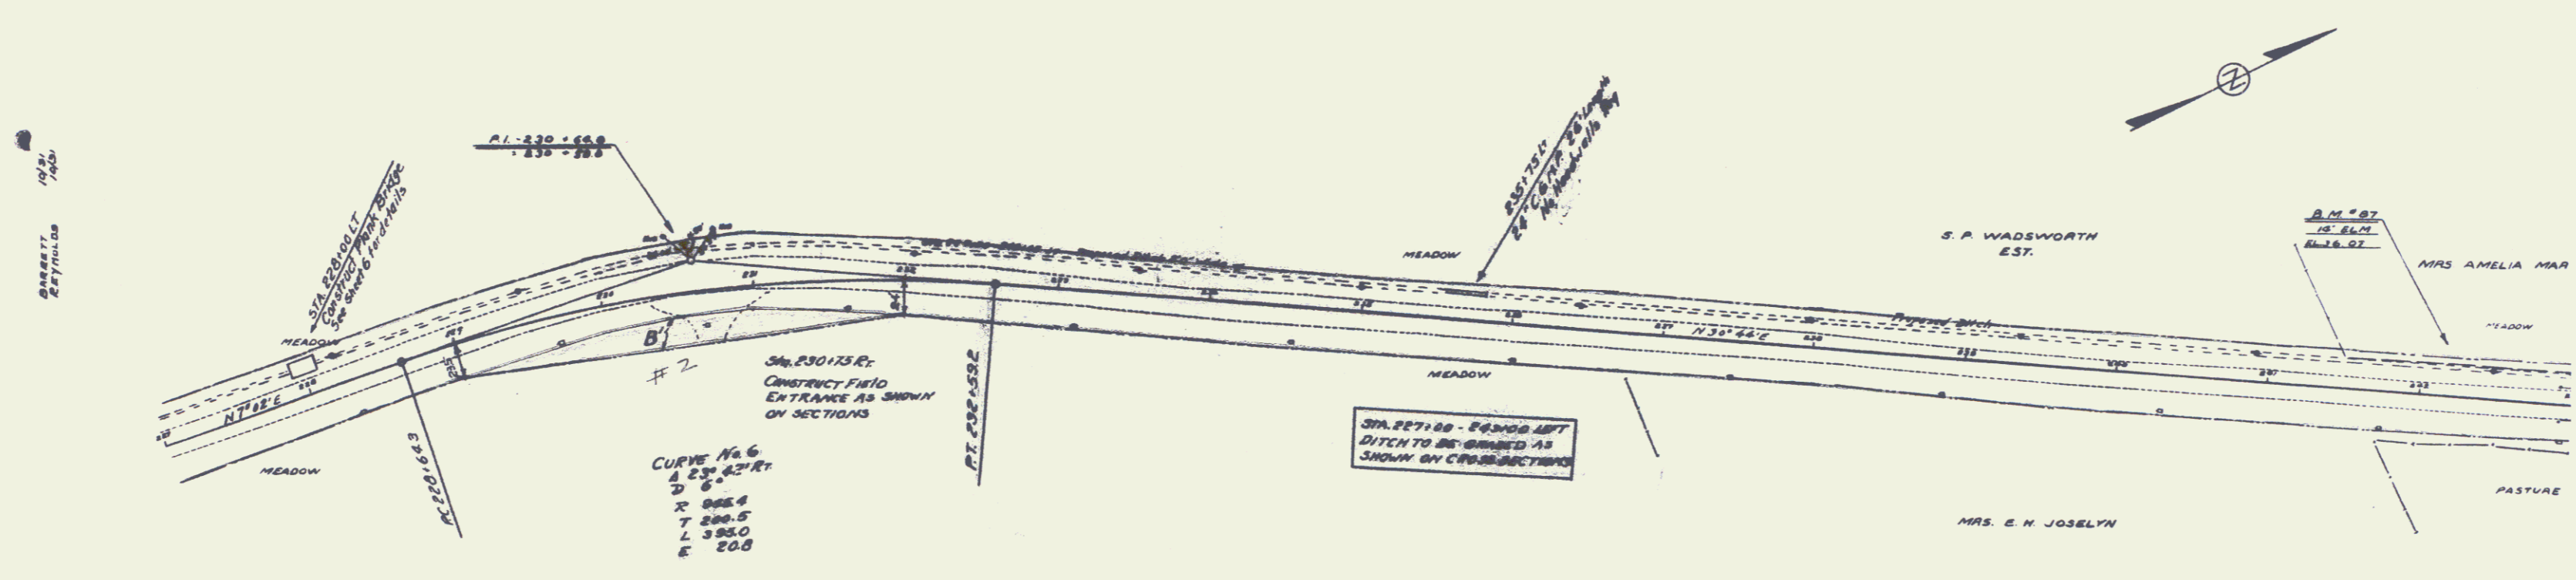



POOR ORIGINAL COPY

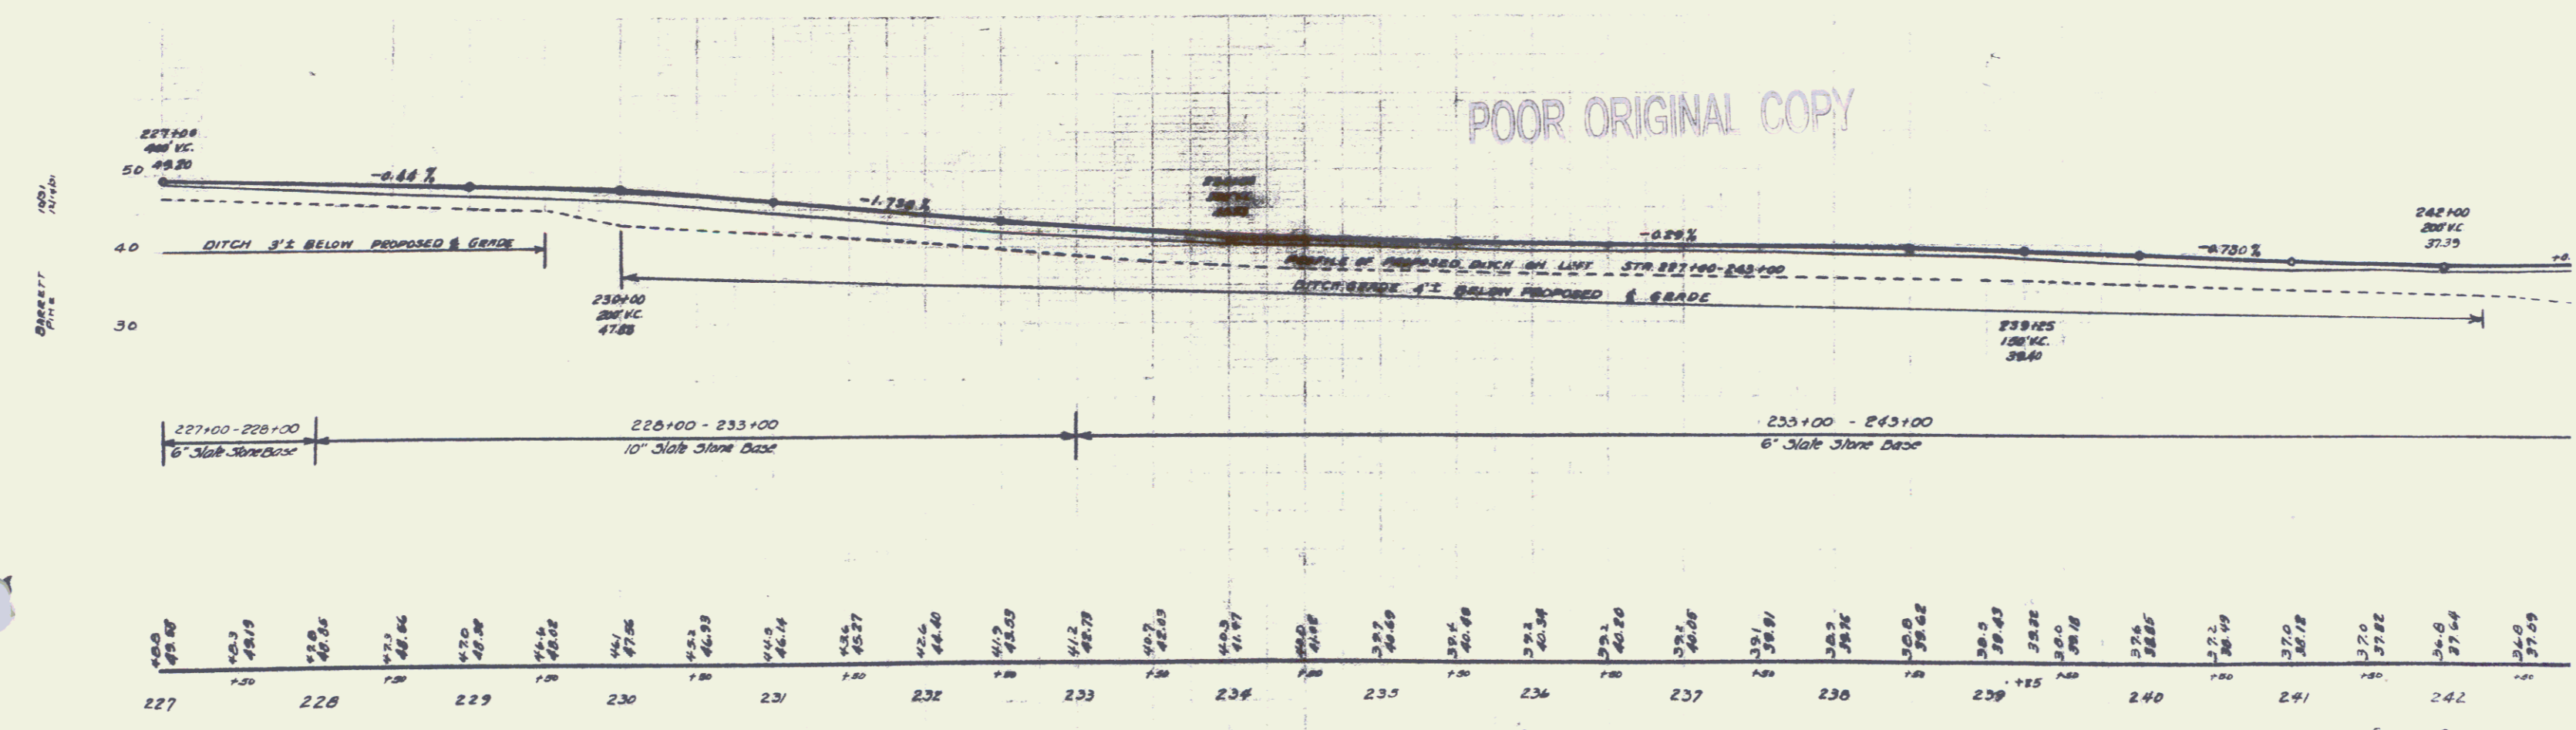

48.0	48.07	48.13	48.19	115.63
------	-------	-------	--------	--------	

BARRETT
RETIRELOS
NOV 24 1932

BARRETT
PINE
NOV 24 1932

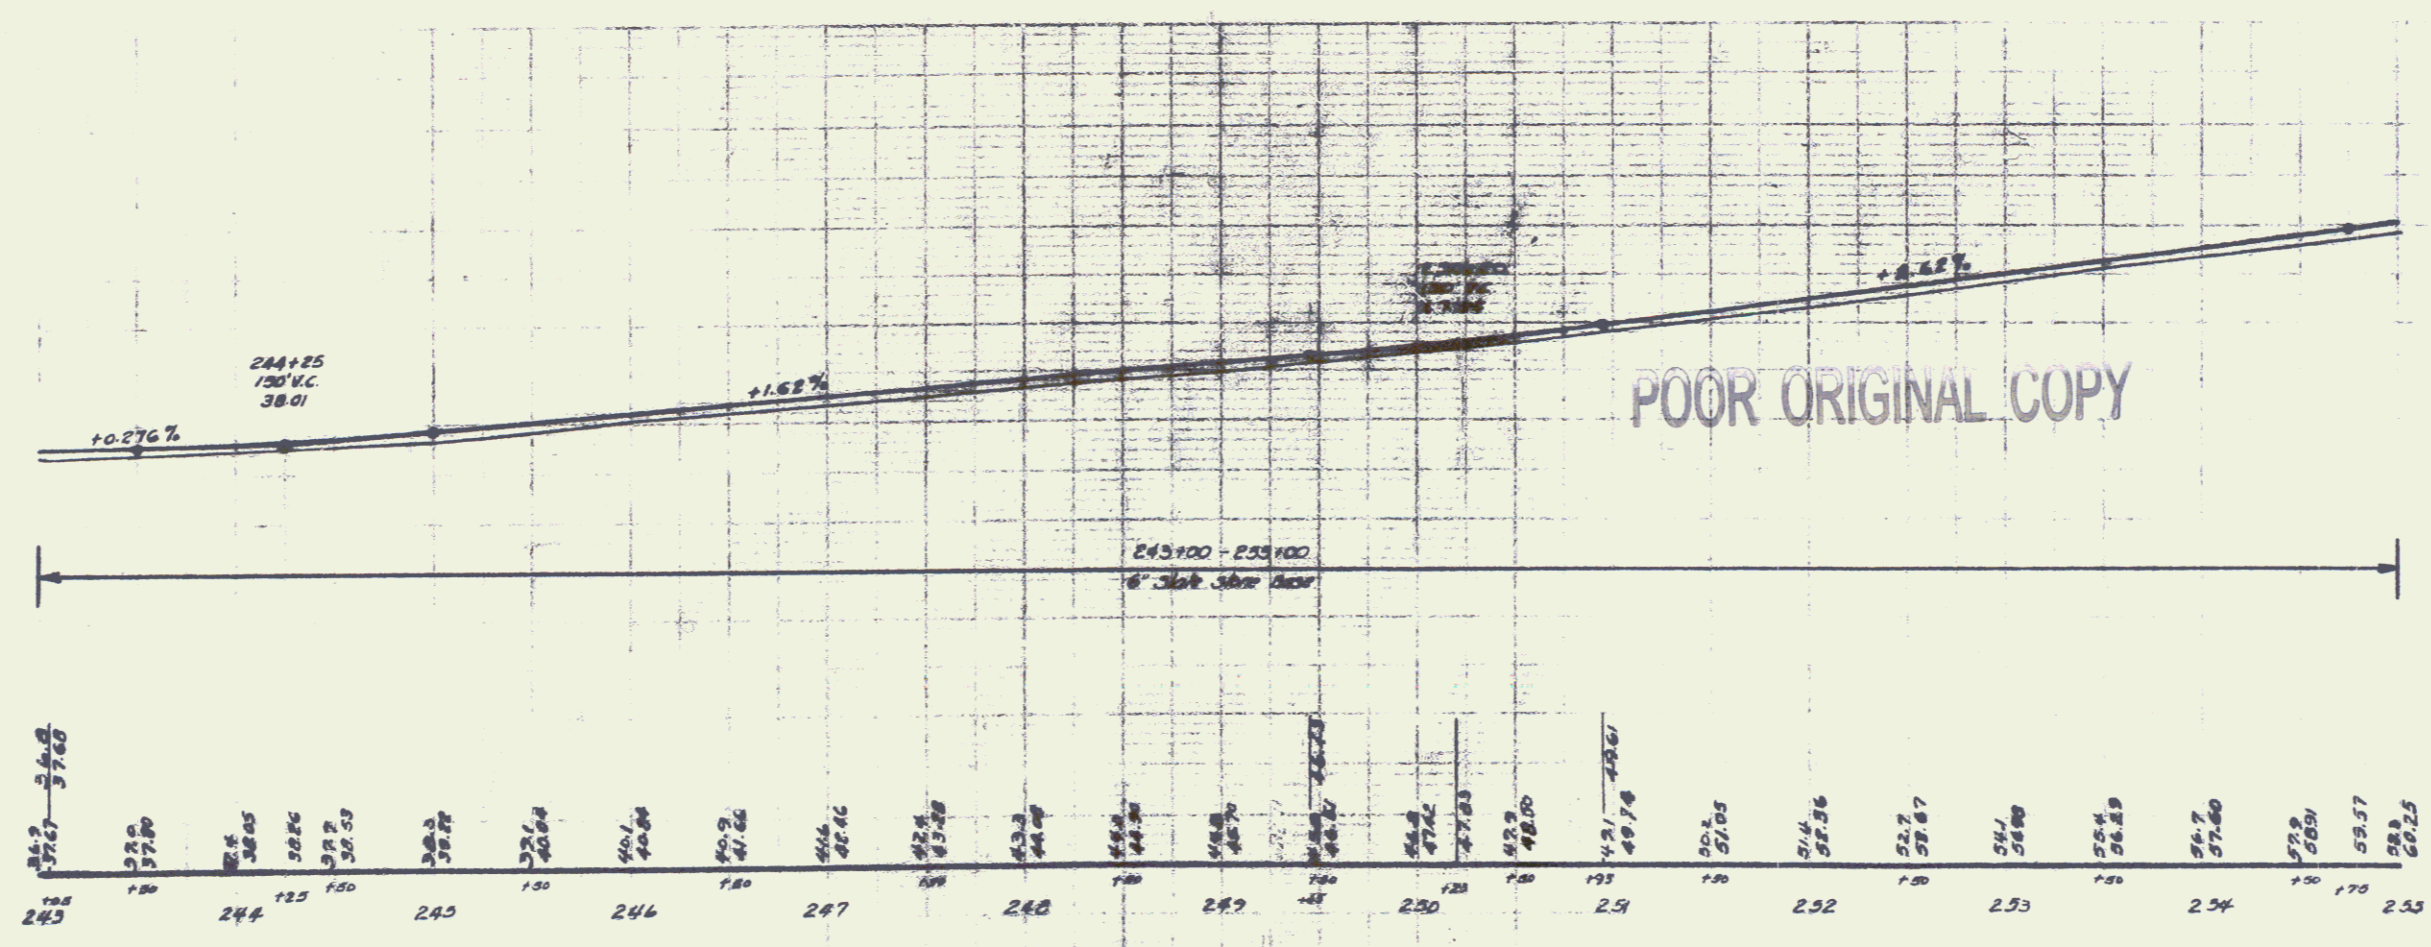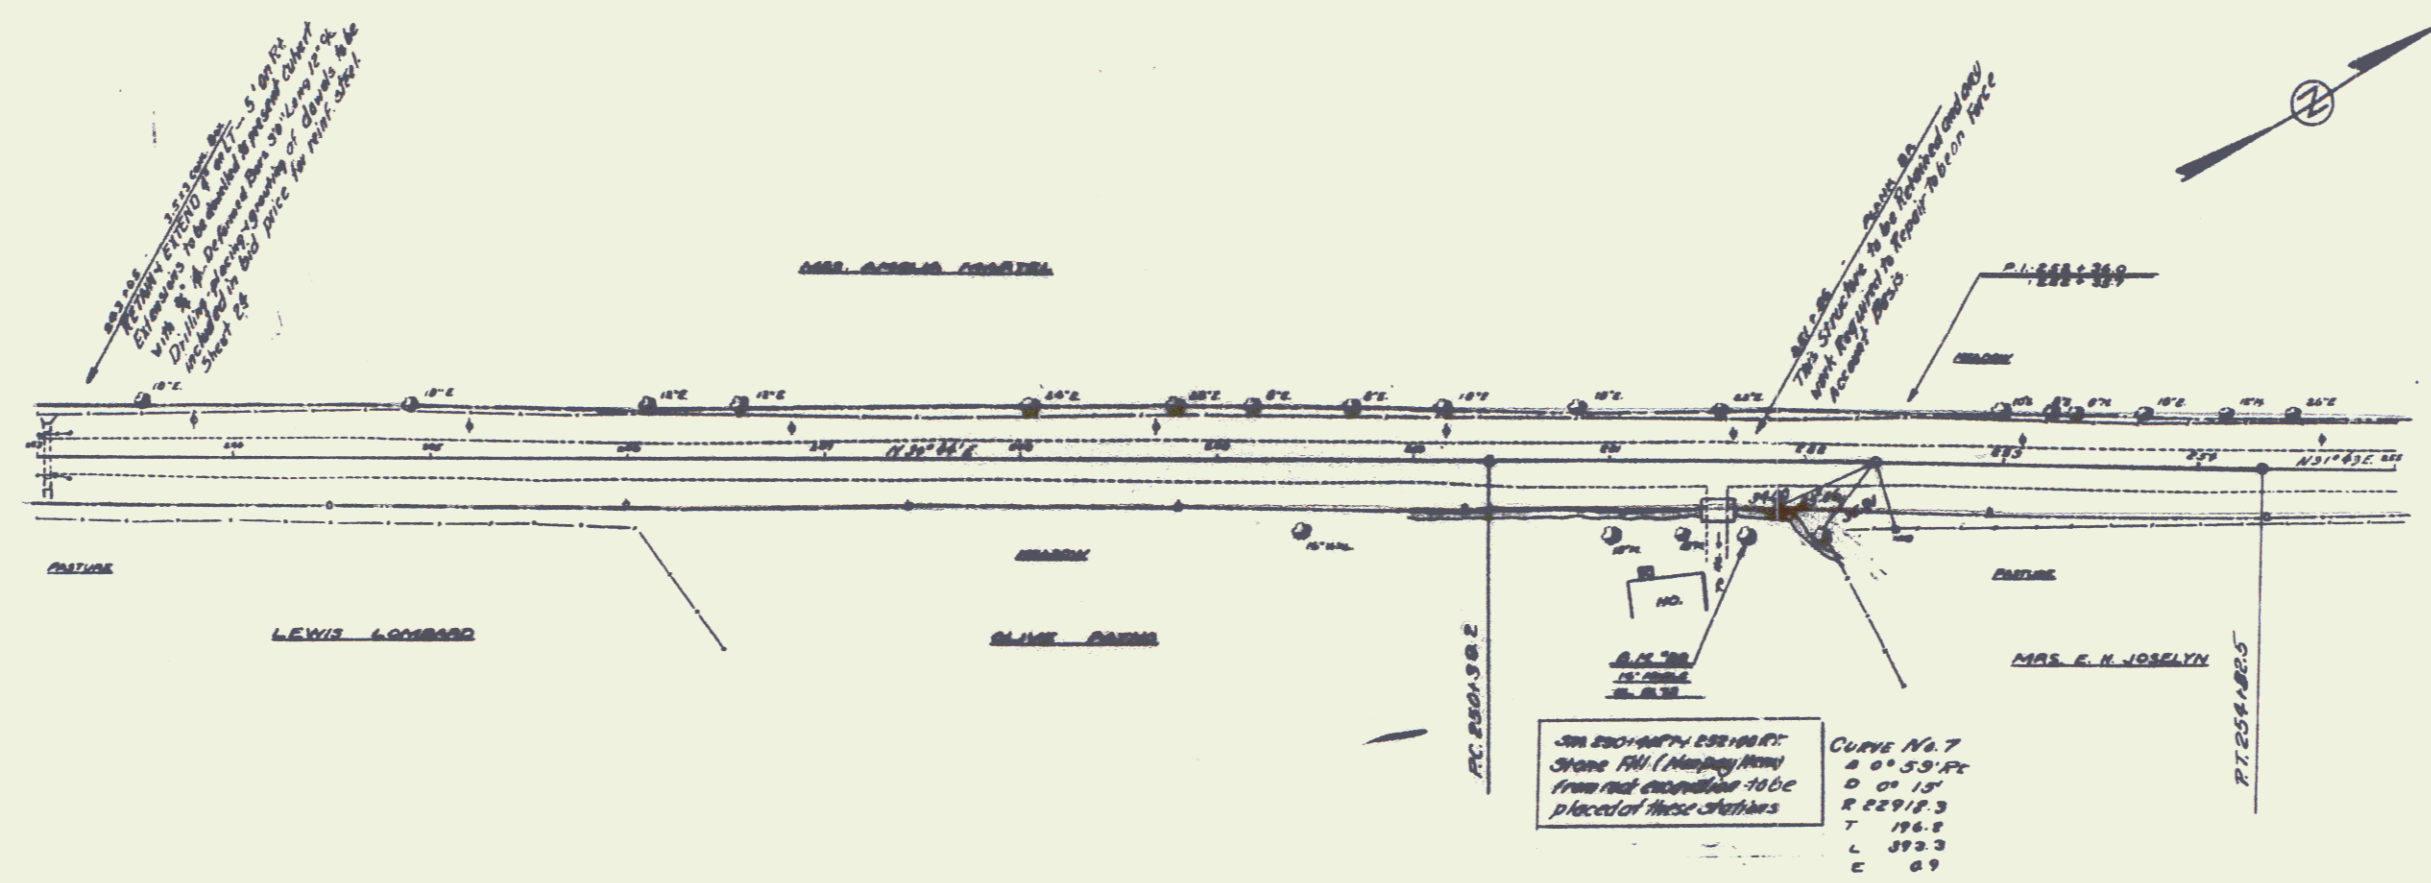


POOR ORIGINAL COPY


D.M. # 88 SPIKE IN ROOT 16" MAPLE 36 FT. BY STA. 251+70 ELEV. 51.73

Parcel	Kind of Instrument	Date of Instrument	Operator	Station	Remarks
#3	A	O.C.D.	8-12-33	Louisiana Standard Staff	15 77-79 114-15
.4	B	"	8-12-33	Andia Maria	15 79-80 114-25

120-M-1022

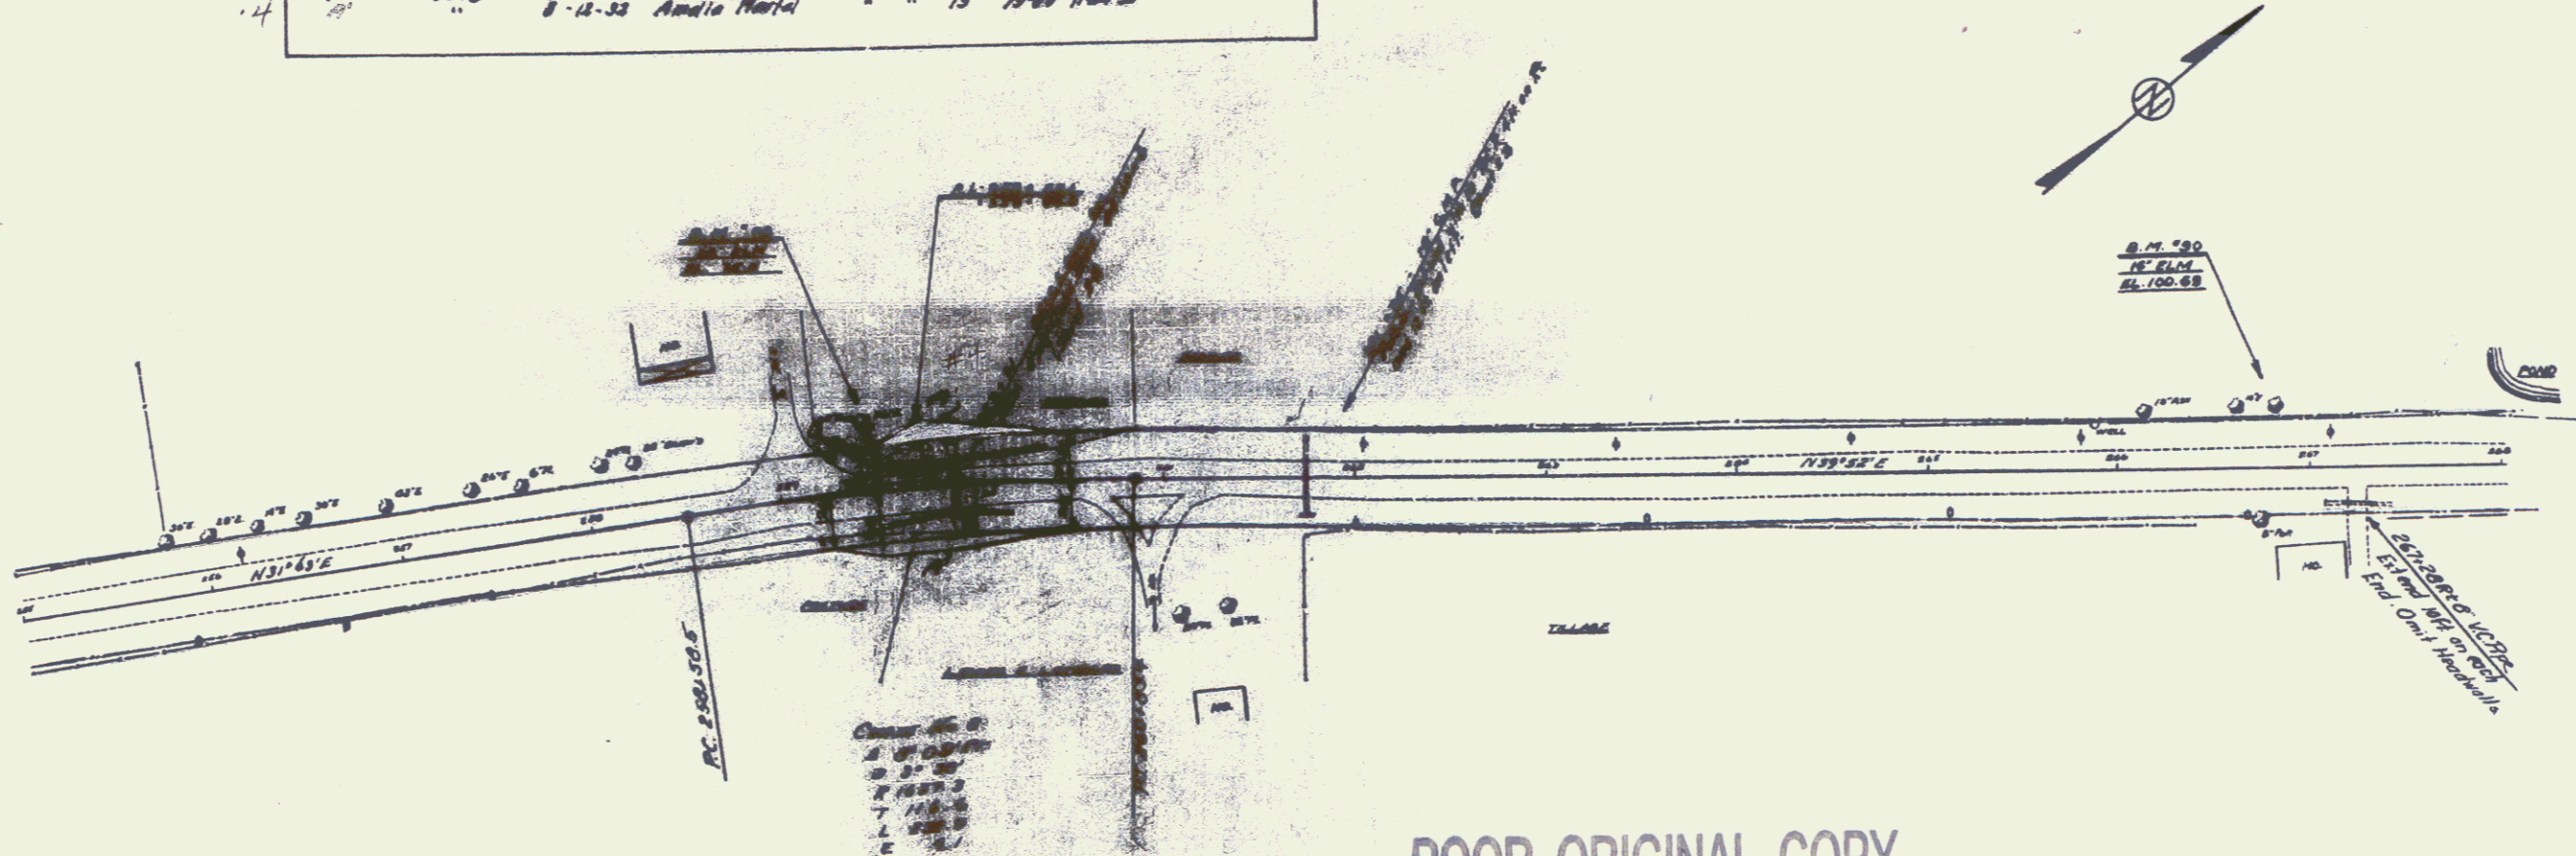

POOR ORIGINAL COPY

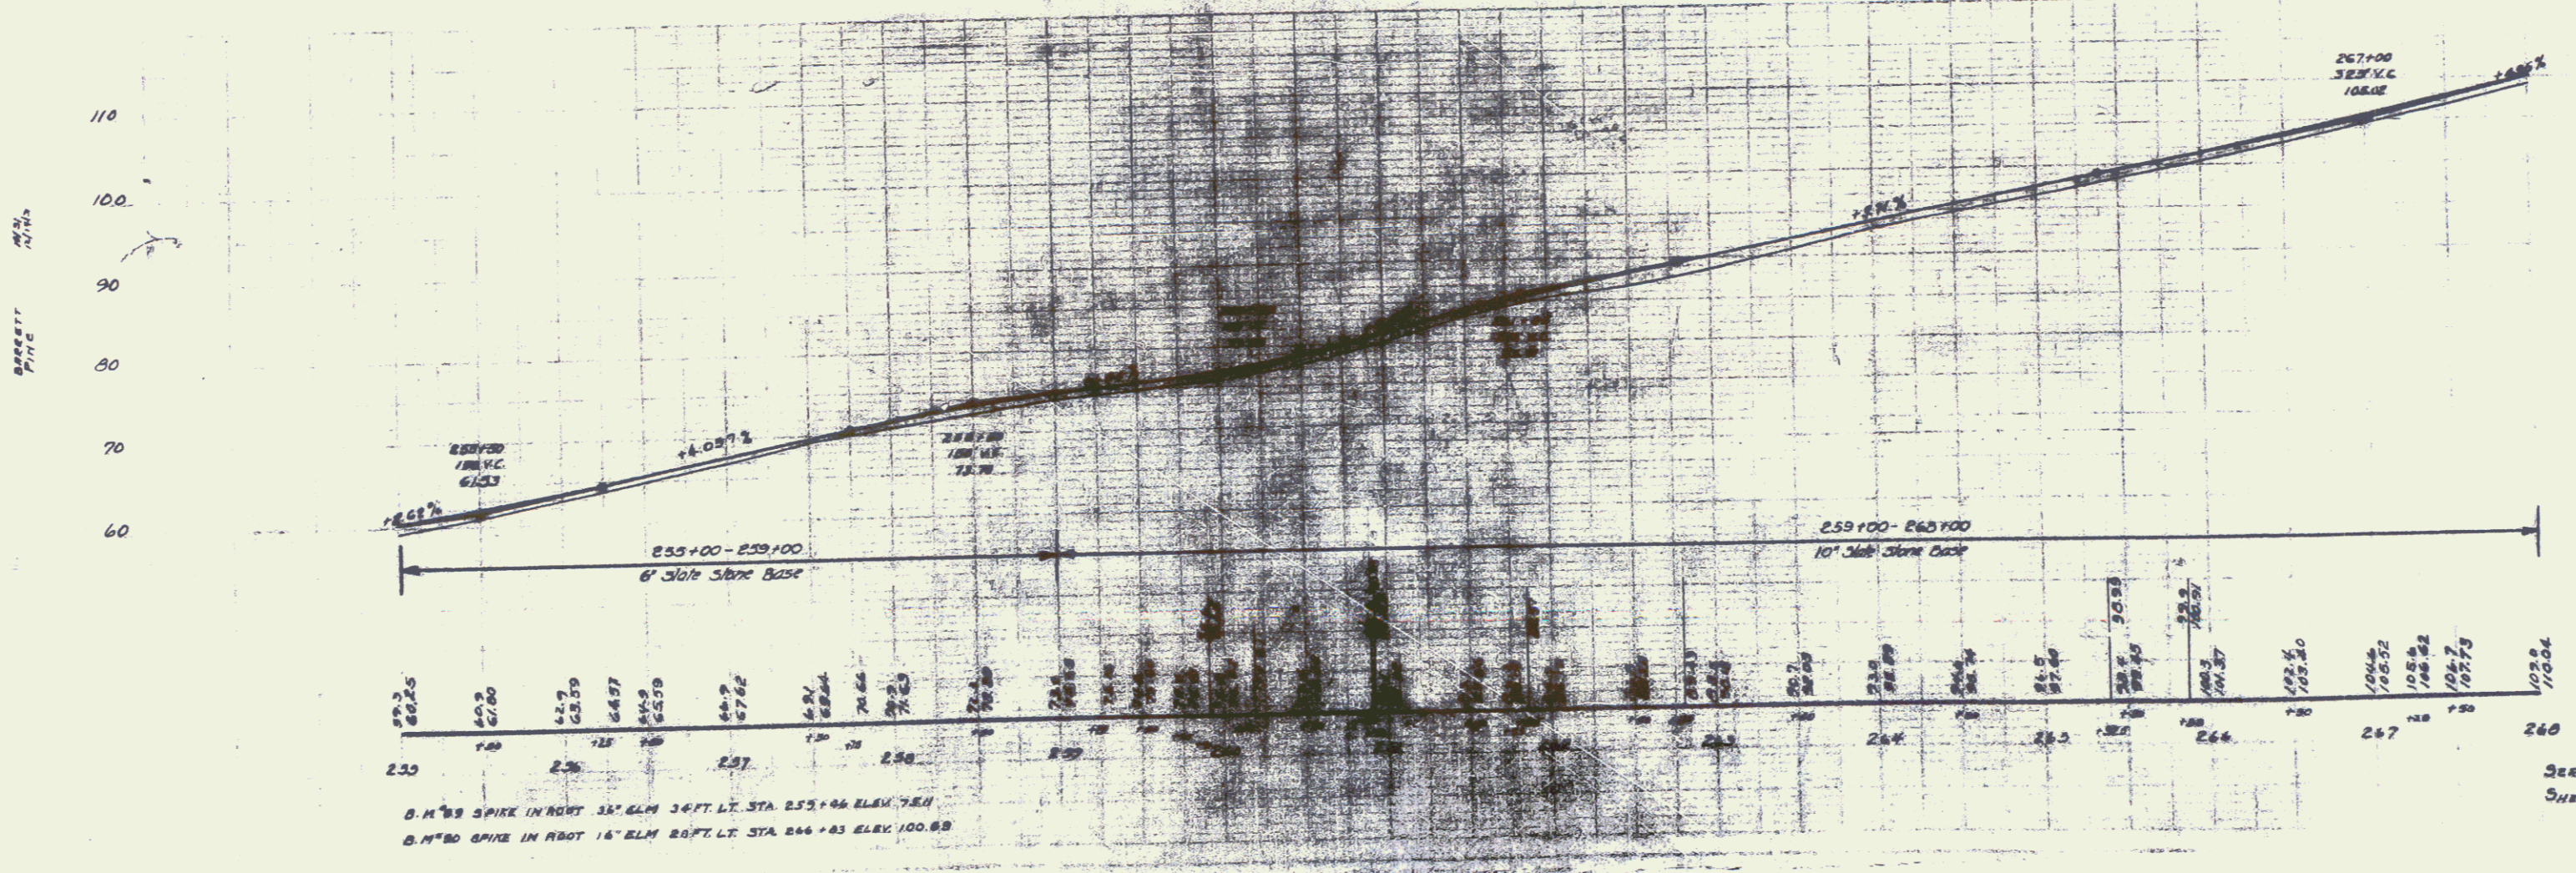


B.M. 89 SPIKE IN ROW 35' ELM 16 FT. LT. STA. 253+06 ELEV. 78.81
 B.M. 80 SPIKE IN ROW 16' ELM 20 FT. LT. STA. 246+03 ELEV. 100.89


SERIES 5 174 125-1
 SHEET 9 OF 20
 7

BARRETT
REYNOLDS



BARRETT
REYNOLDS

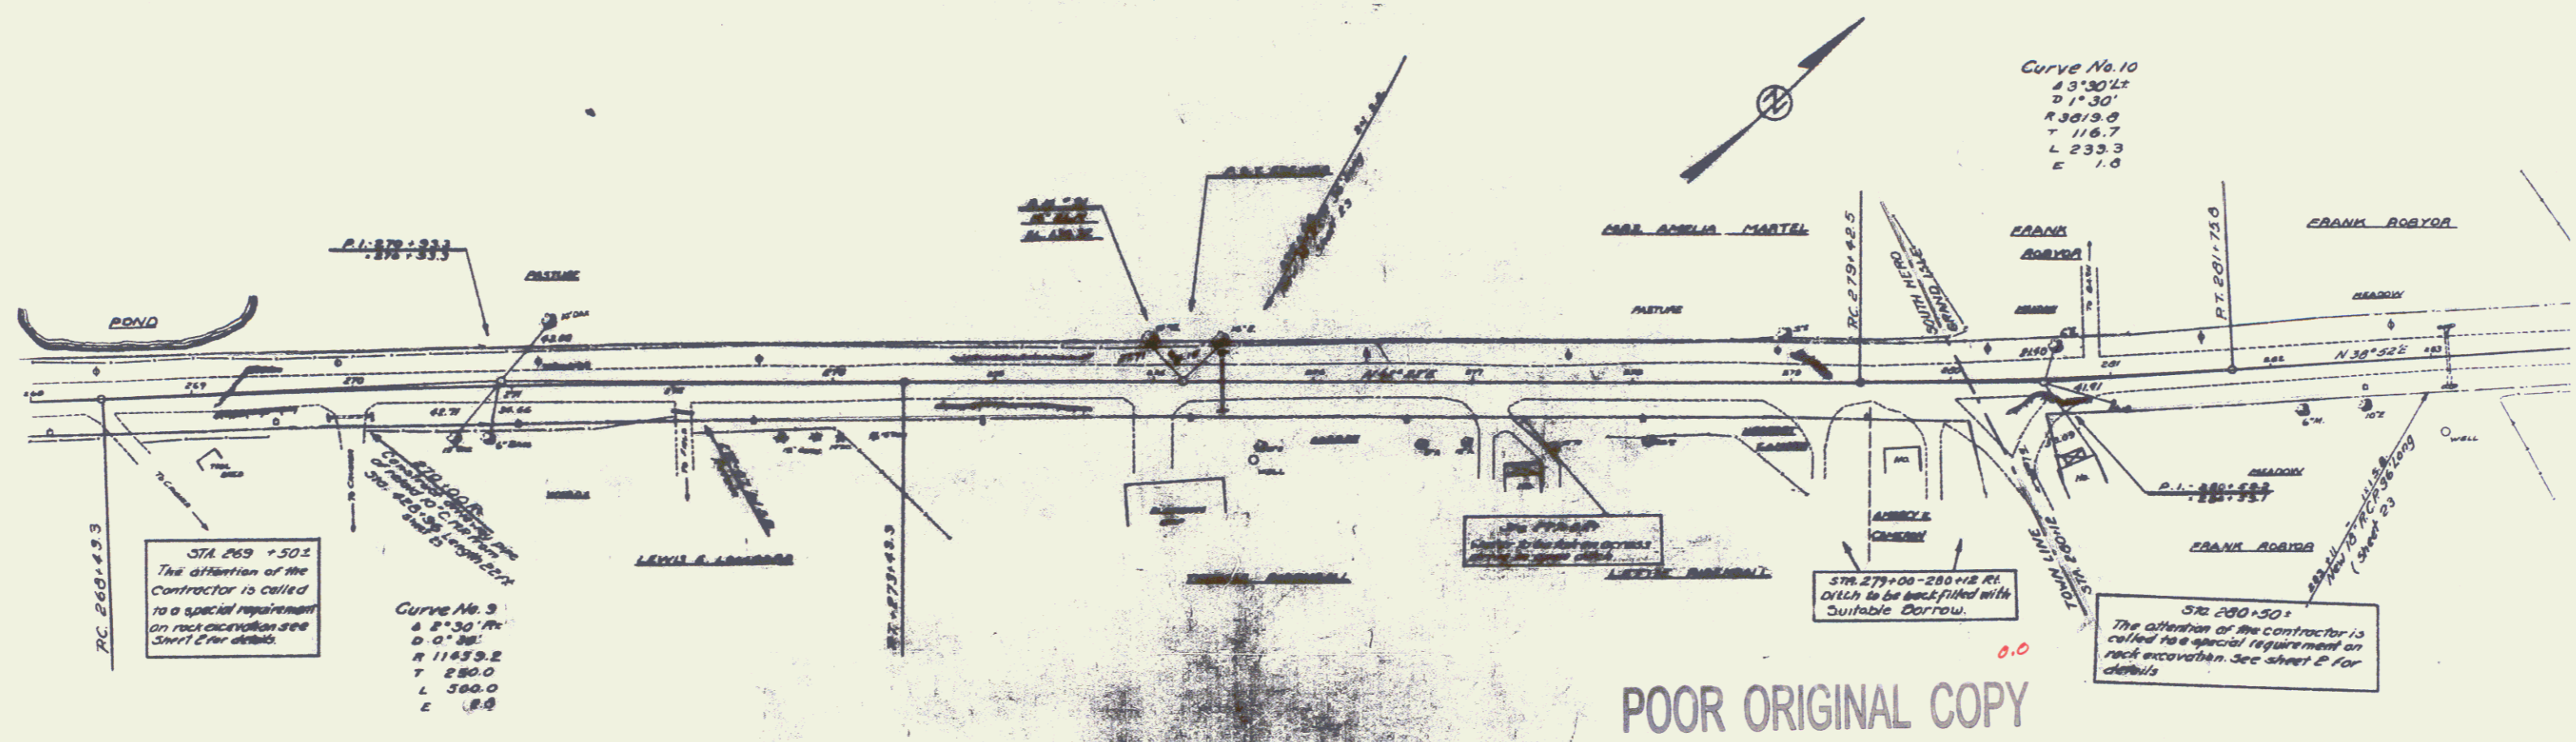

POOR ORIGINAL COPY

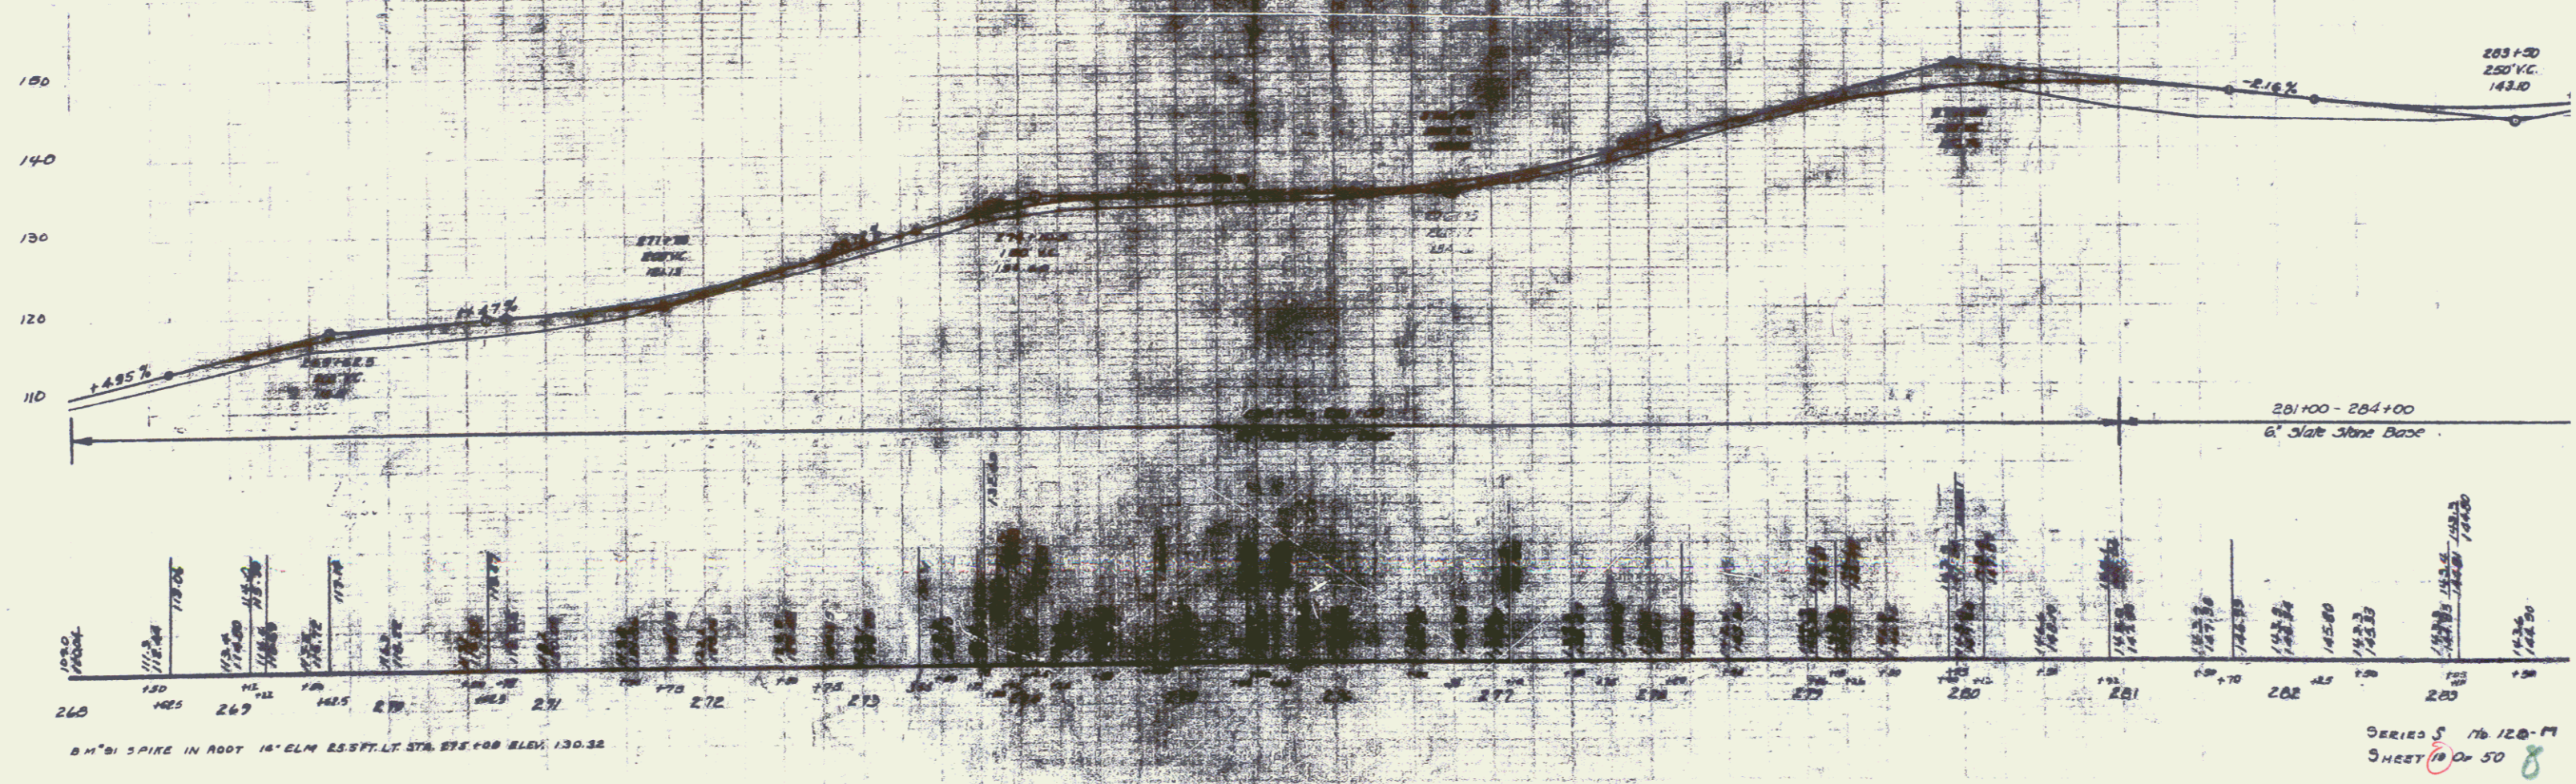


APPROXIMATELY M.P. 0020 STATE OF VERMONT TO TOWN OF SOUTH HERO
 BY QCD ON 4/24/75 IN BK 52/456-58

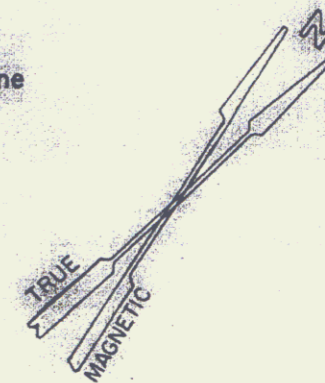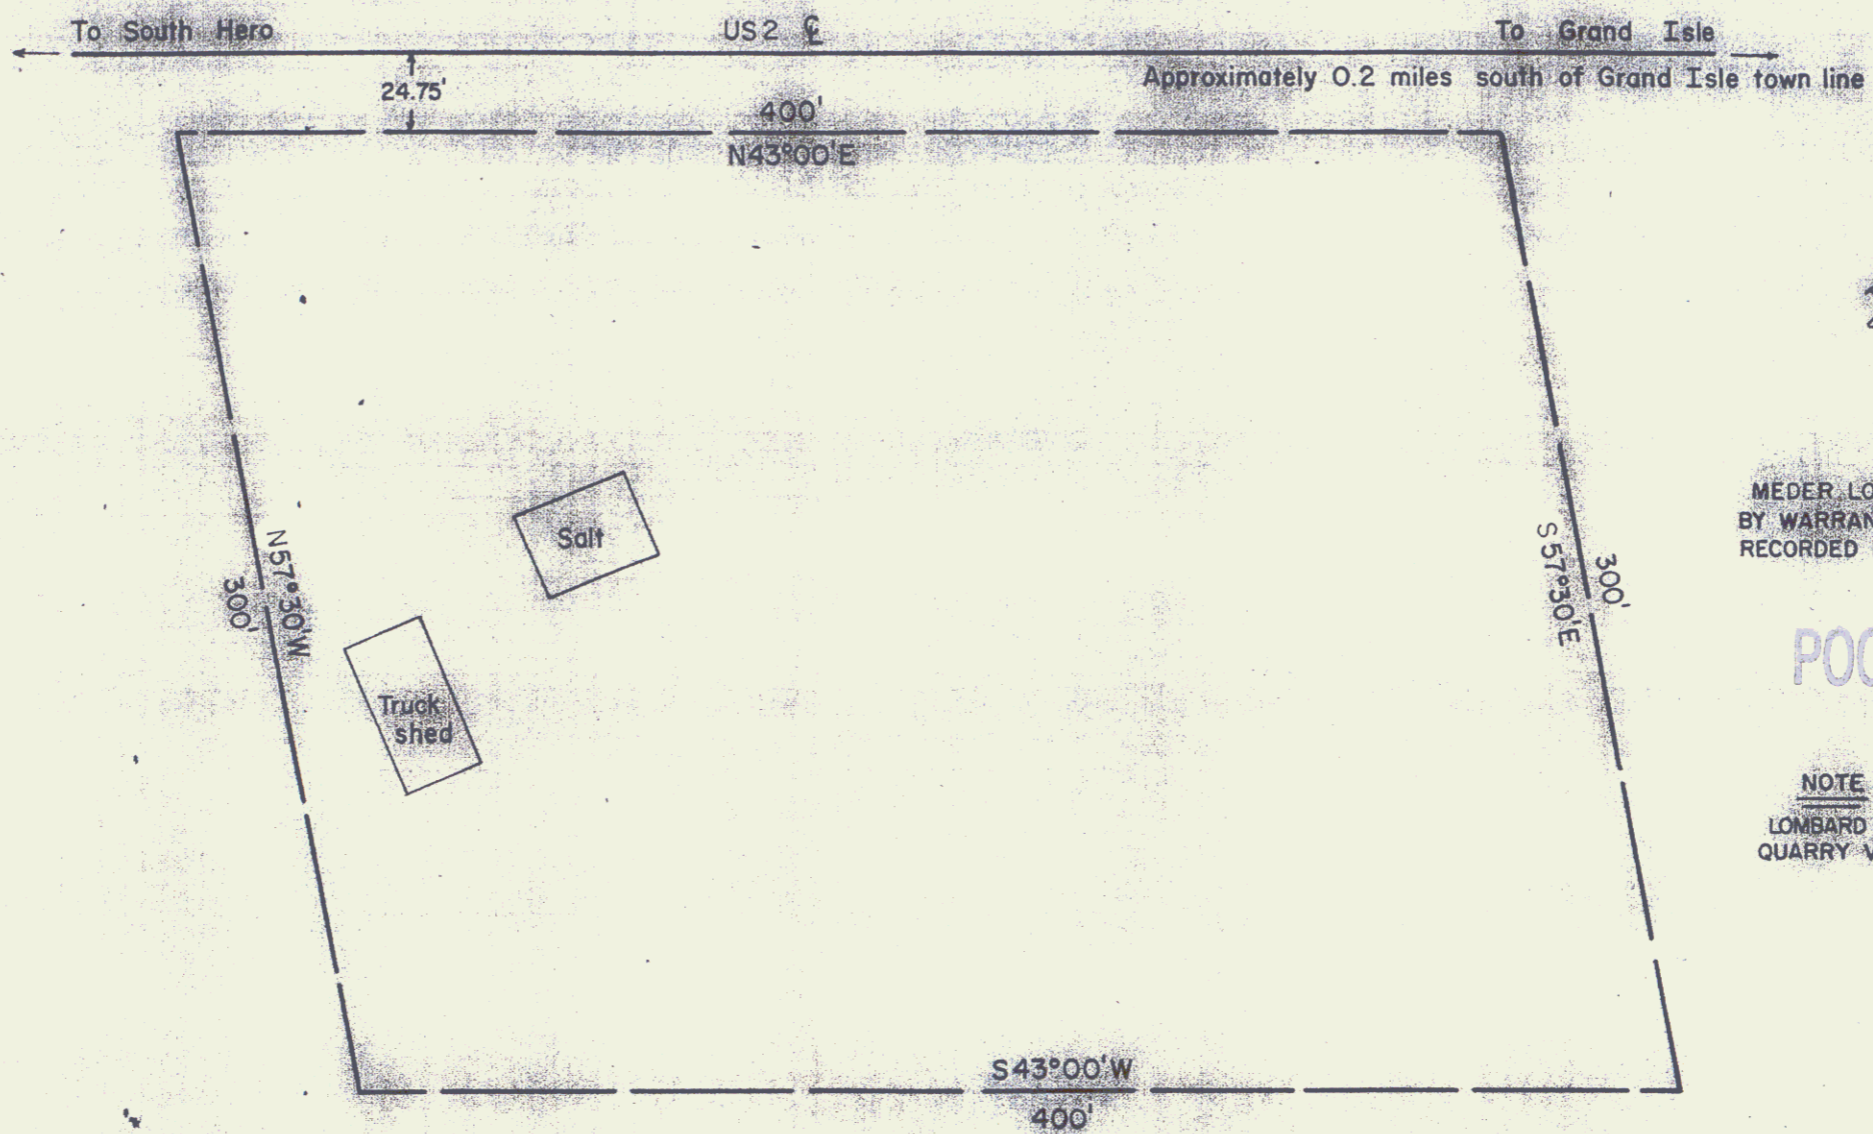

MEDER LOMBARD TO STATE OF VERMONT 2.71A±
 BY WARRANTY DEED 6-20-64 BK. 22 PG. 24 & 25
 RECORDED IN THE TOWN OF SOUTH HERO

POOR ORIGINAL COPY


NOTE
 LOMBARD RESERVES ACCESS TO HIS STONE
 QUARRY VIA EXISTING ROAD ACROSS SAID PROPERTY

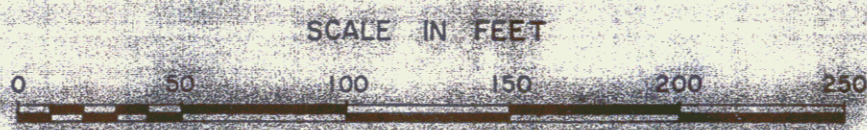

STATE OF VERMONT DEPT. OF HIGHWAYS		
Town of South Hero		(10A)
PROJECT: South Hero Maint. Area	8013	
APPROX. SCALE 1"=50'	DATE 3-19-75	DRAWN BY: RGD S

9

BARRETT
R. W. 1051

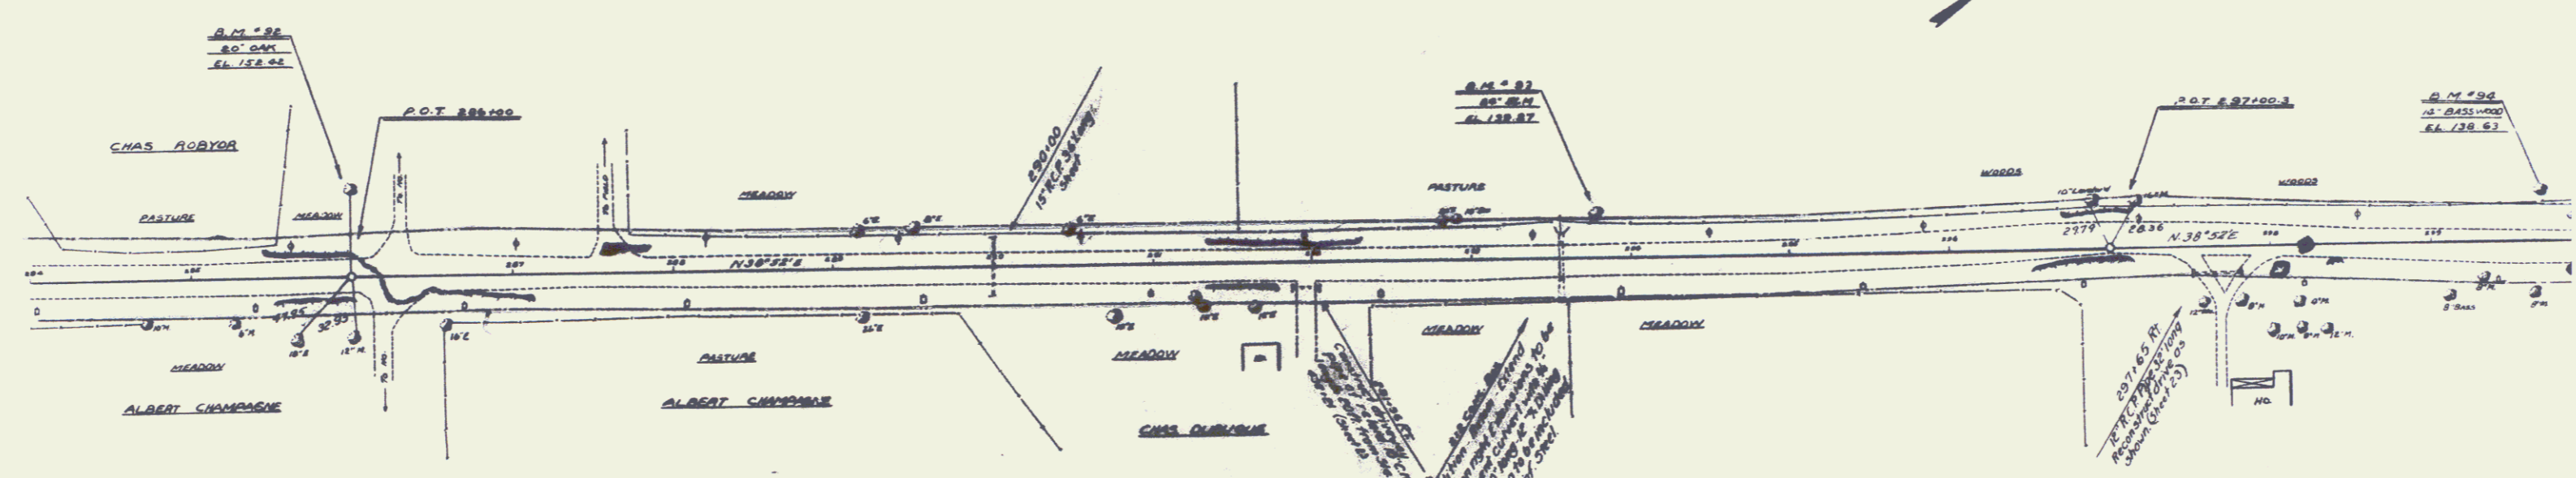

BARRETT
R. W. 1051




142.9	144.9	146.77	147.60	148.50	149.40	150.30	151.20	152.10	153.00	154.00	155.00	200.00
-------	-------	--------	--------	


B.M. * 92 SPIKE IN ROOT 20' OAK 5 FT LT. STA. 286+00 ELEV. 152.02
 B.M. * 93 SPIKE IN ROOT 20' OAK 23 FT LT. STA. 293+77 ELEV. 139.27
 B.M. * 94 SPIKE IN ROOT 14' BASSWOOD 30 FT LT. STA. 299+63 ELEV. 138.63

Parcel	Kind of Instrument	Date of Instrument	Grantor	Grantee	Recorded Grant	Remarks
Cult #1	A.C.D.	8-18-32	Lewis Rock & wife	St. of Vt.	11 348	8-18-32 Cult. Sta. 31140

128 M 1932 12 3

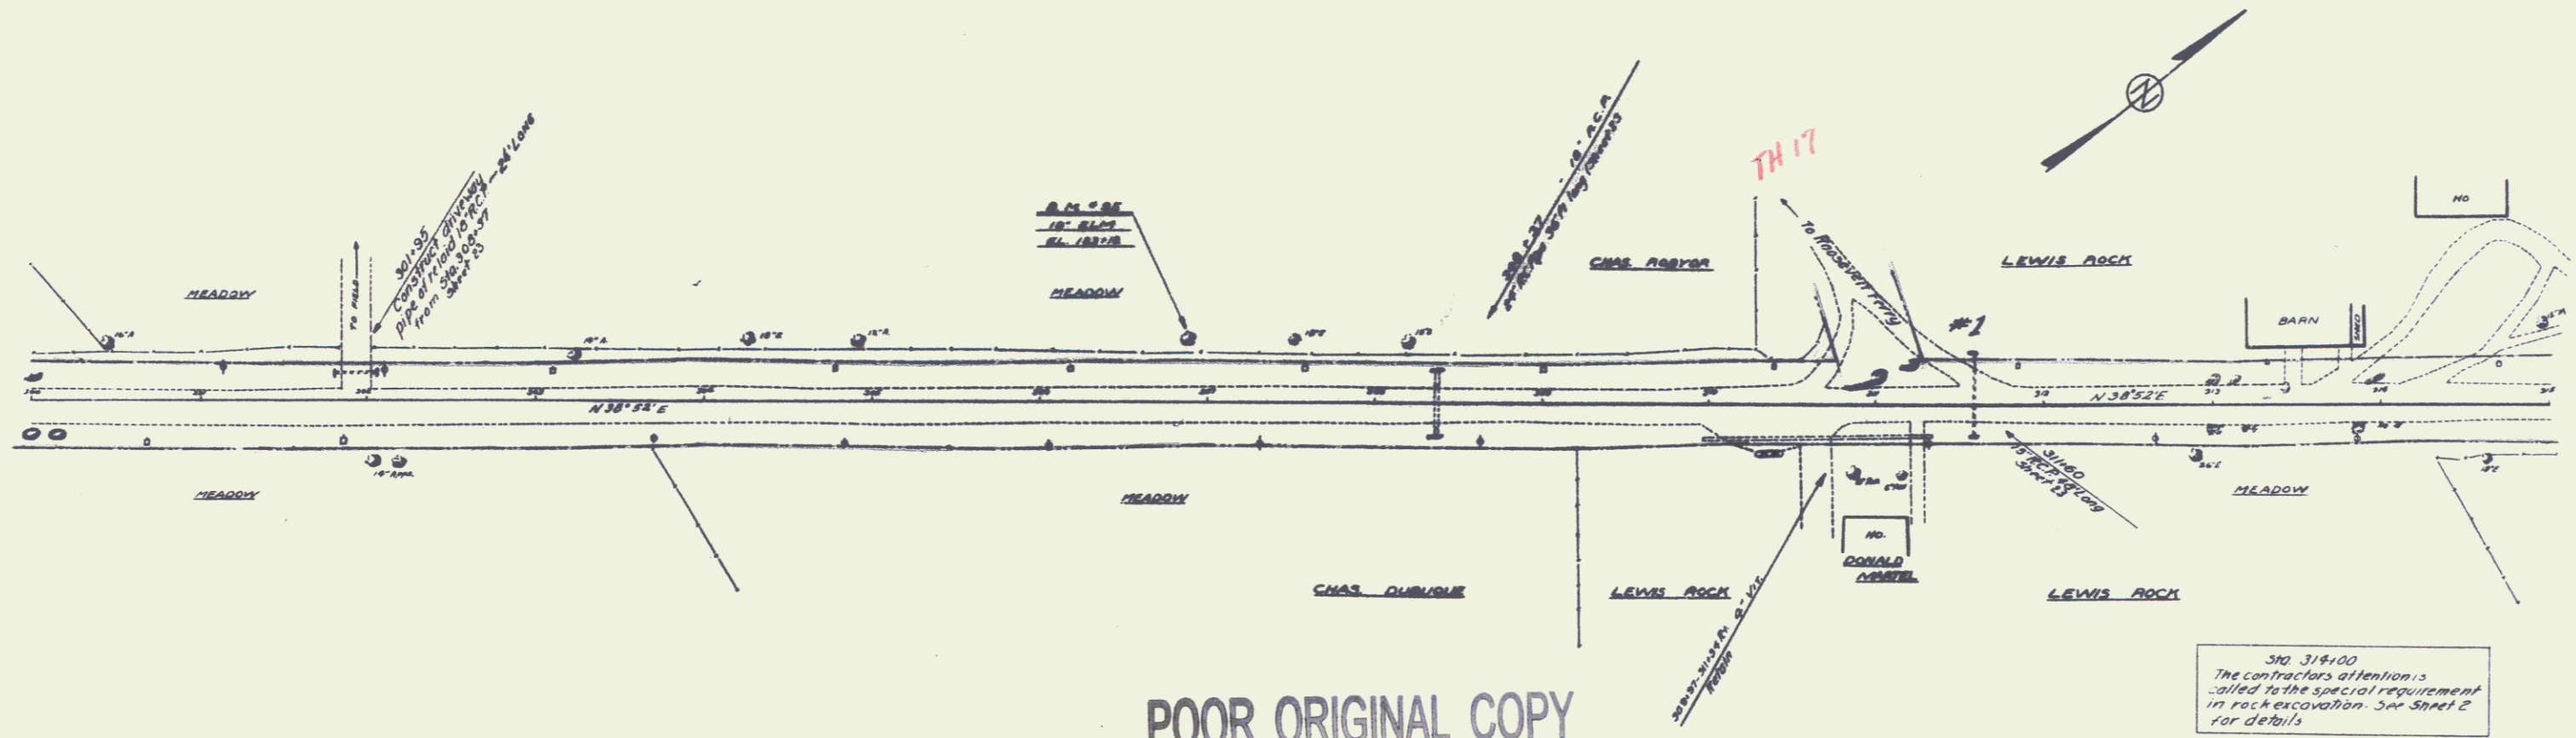

POOR ORIGINAL COPY

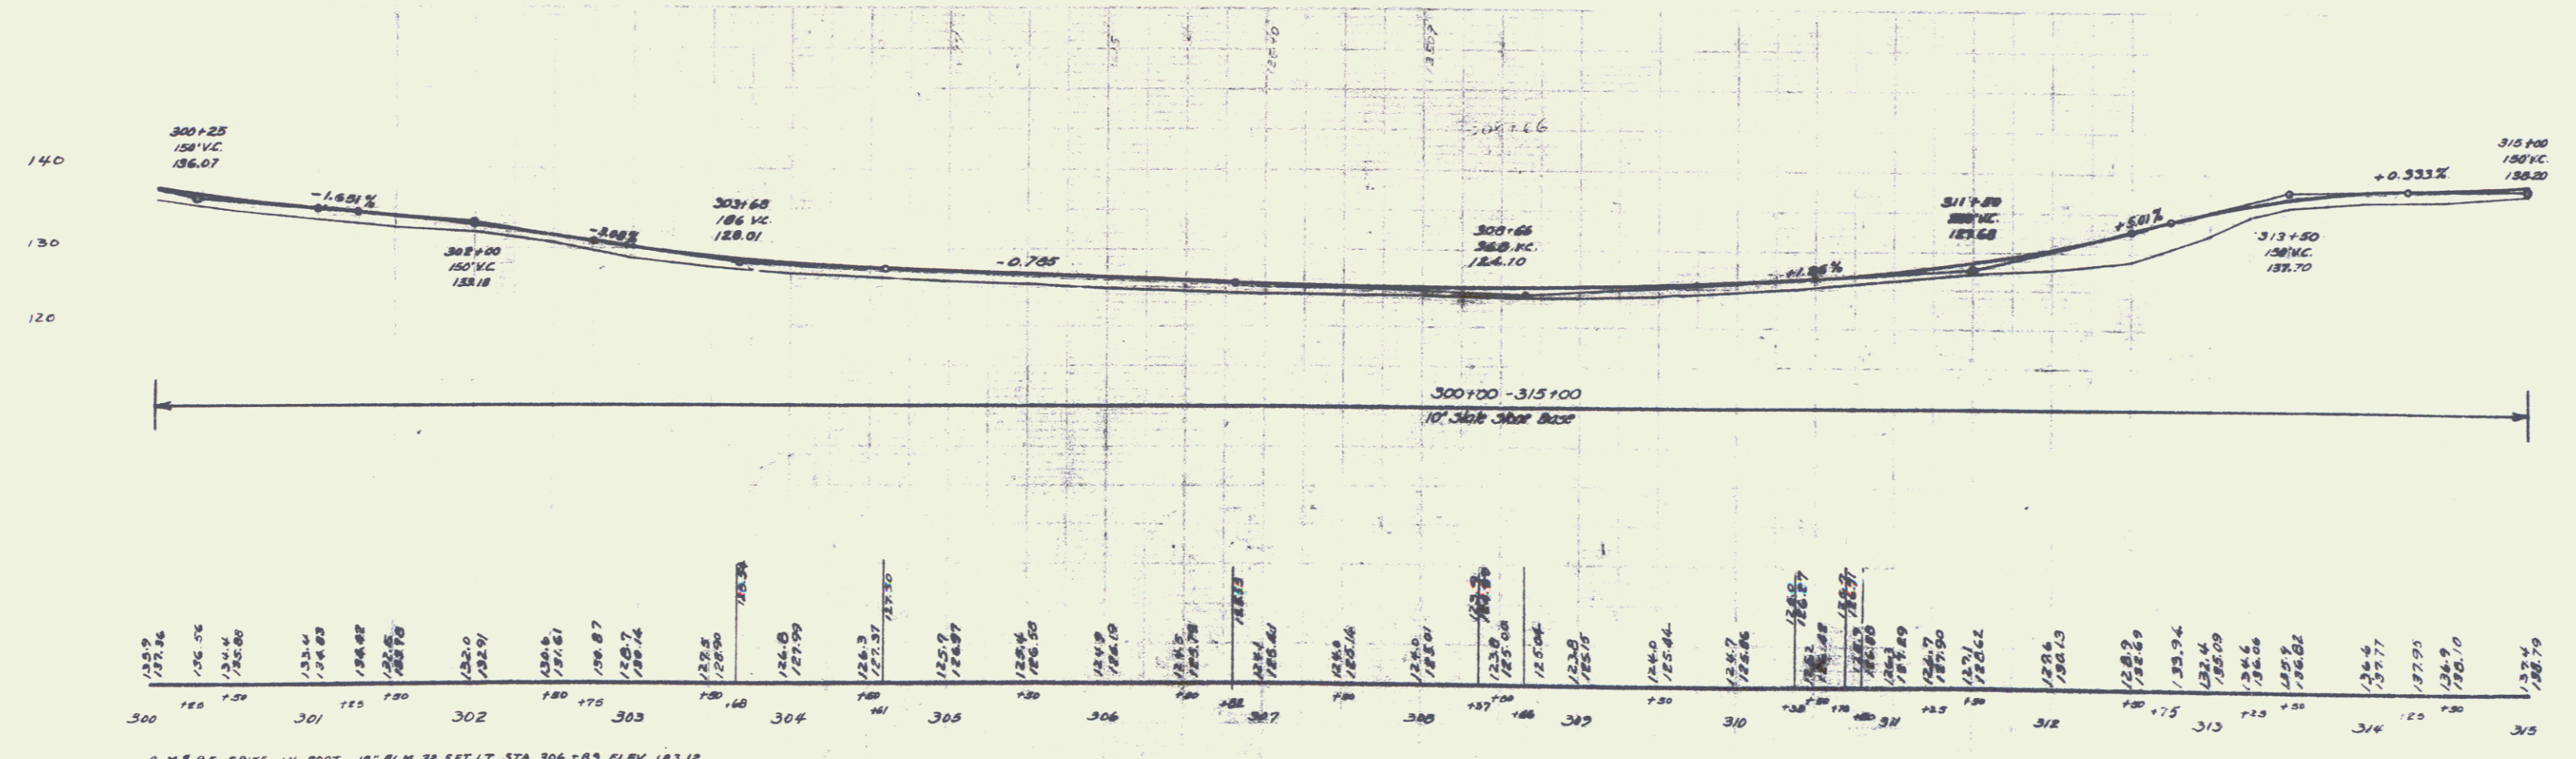


Station	Elevation
300+25	136.07
301+00	132.18
302+00	129.01
303+68	124.10
304+00	125.97
305+00	126.50
306+00	126.10
307+00	125.78
308+00	125.61
309+00	125.14
310+00	125.04
311+00	125.08
312+00	125.44
313+50	137.70
314+00	138.20
315+00	138.79

B.M. 95 SPIKE IN ROOT 18" BLM 78.5 FT. LT. STA 306+85 ELEV. 183.12


Parcel	Kind of Instrument	Date of Grant	Grantor	Grantee	Recorded Book Page	Remarks
Col. #1	Q.C.D.	8-18-38	Edw. Martel & wife	St. off. H.	11 345	8-18-38 Cont. 56, 32, 1 & 5

12-B-M 1932 13

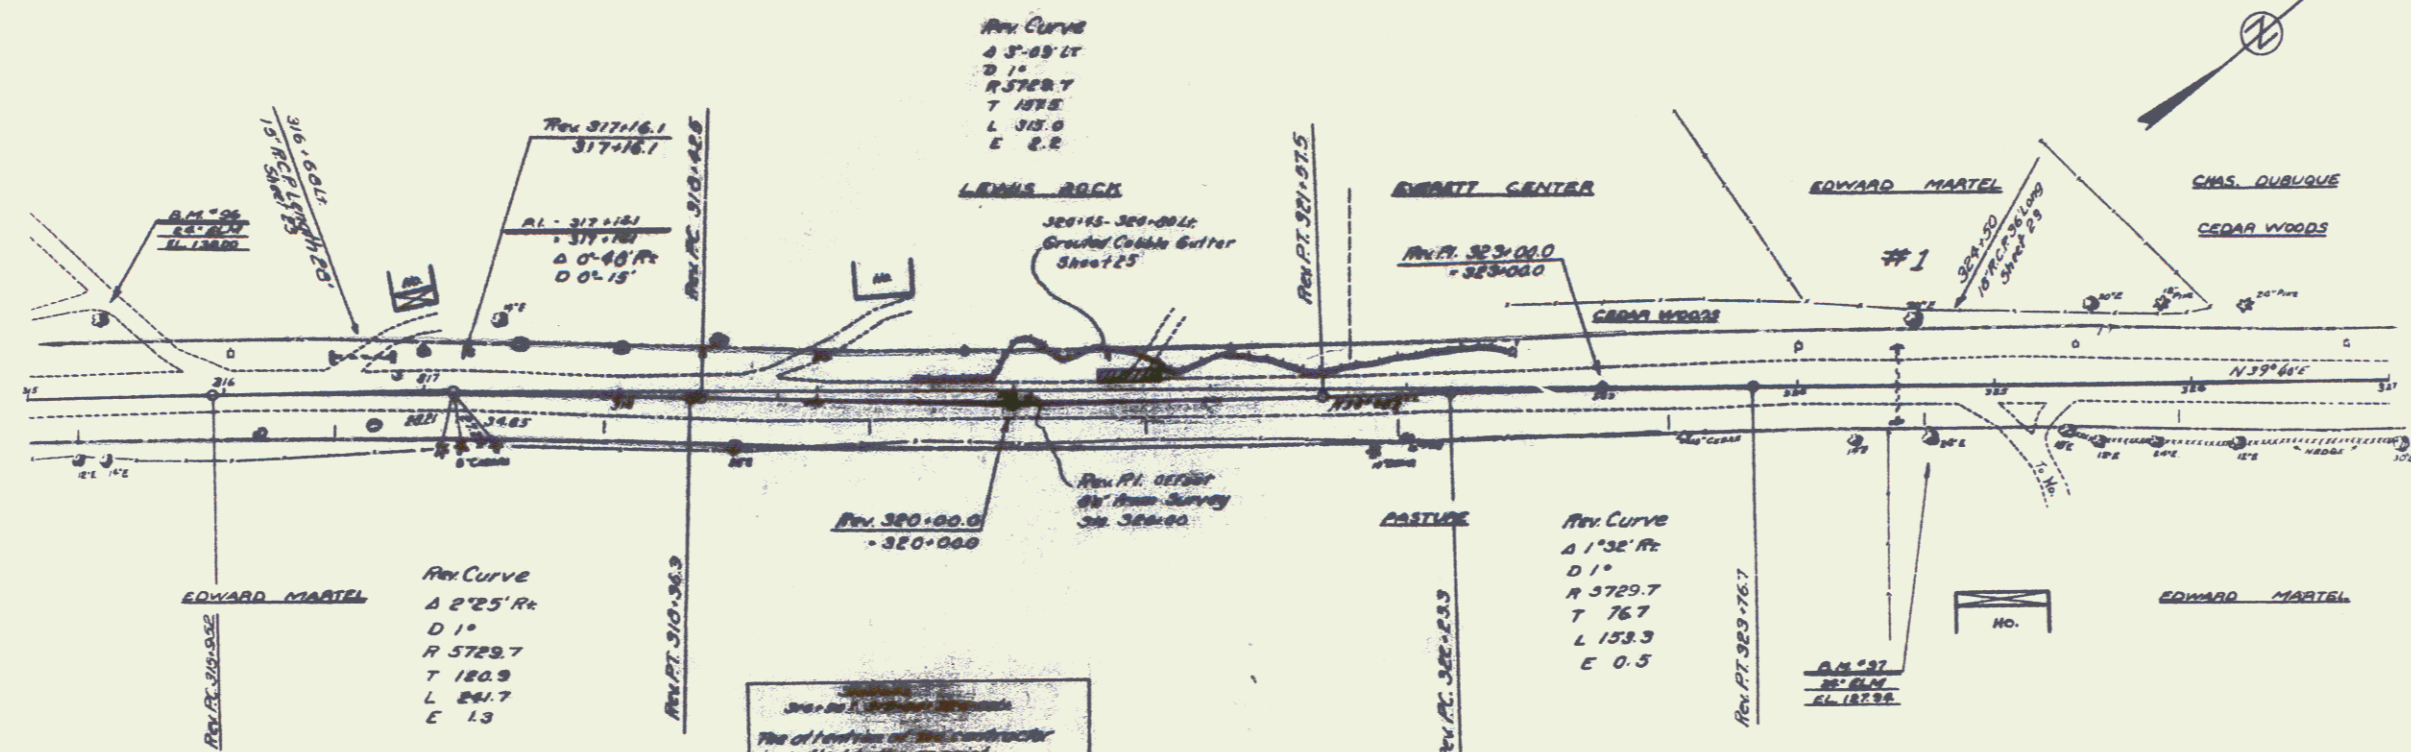

The of position of this structure is called for the special requirements in this excavation. See sheet 2 for details.

POOR ORIGINAL COPY

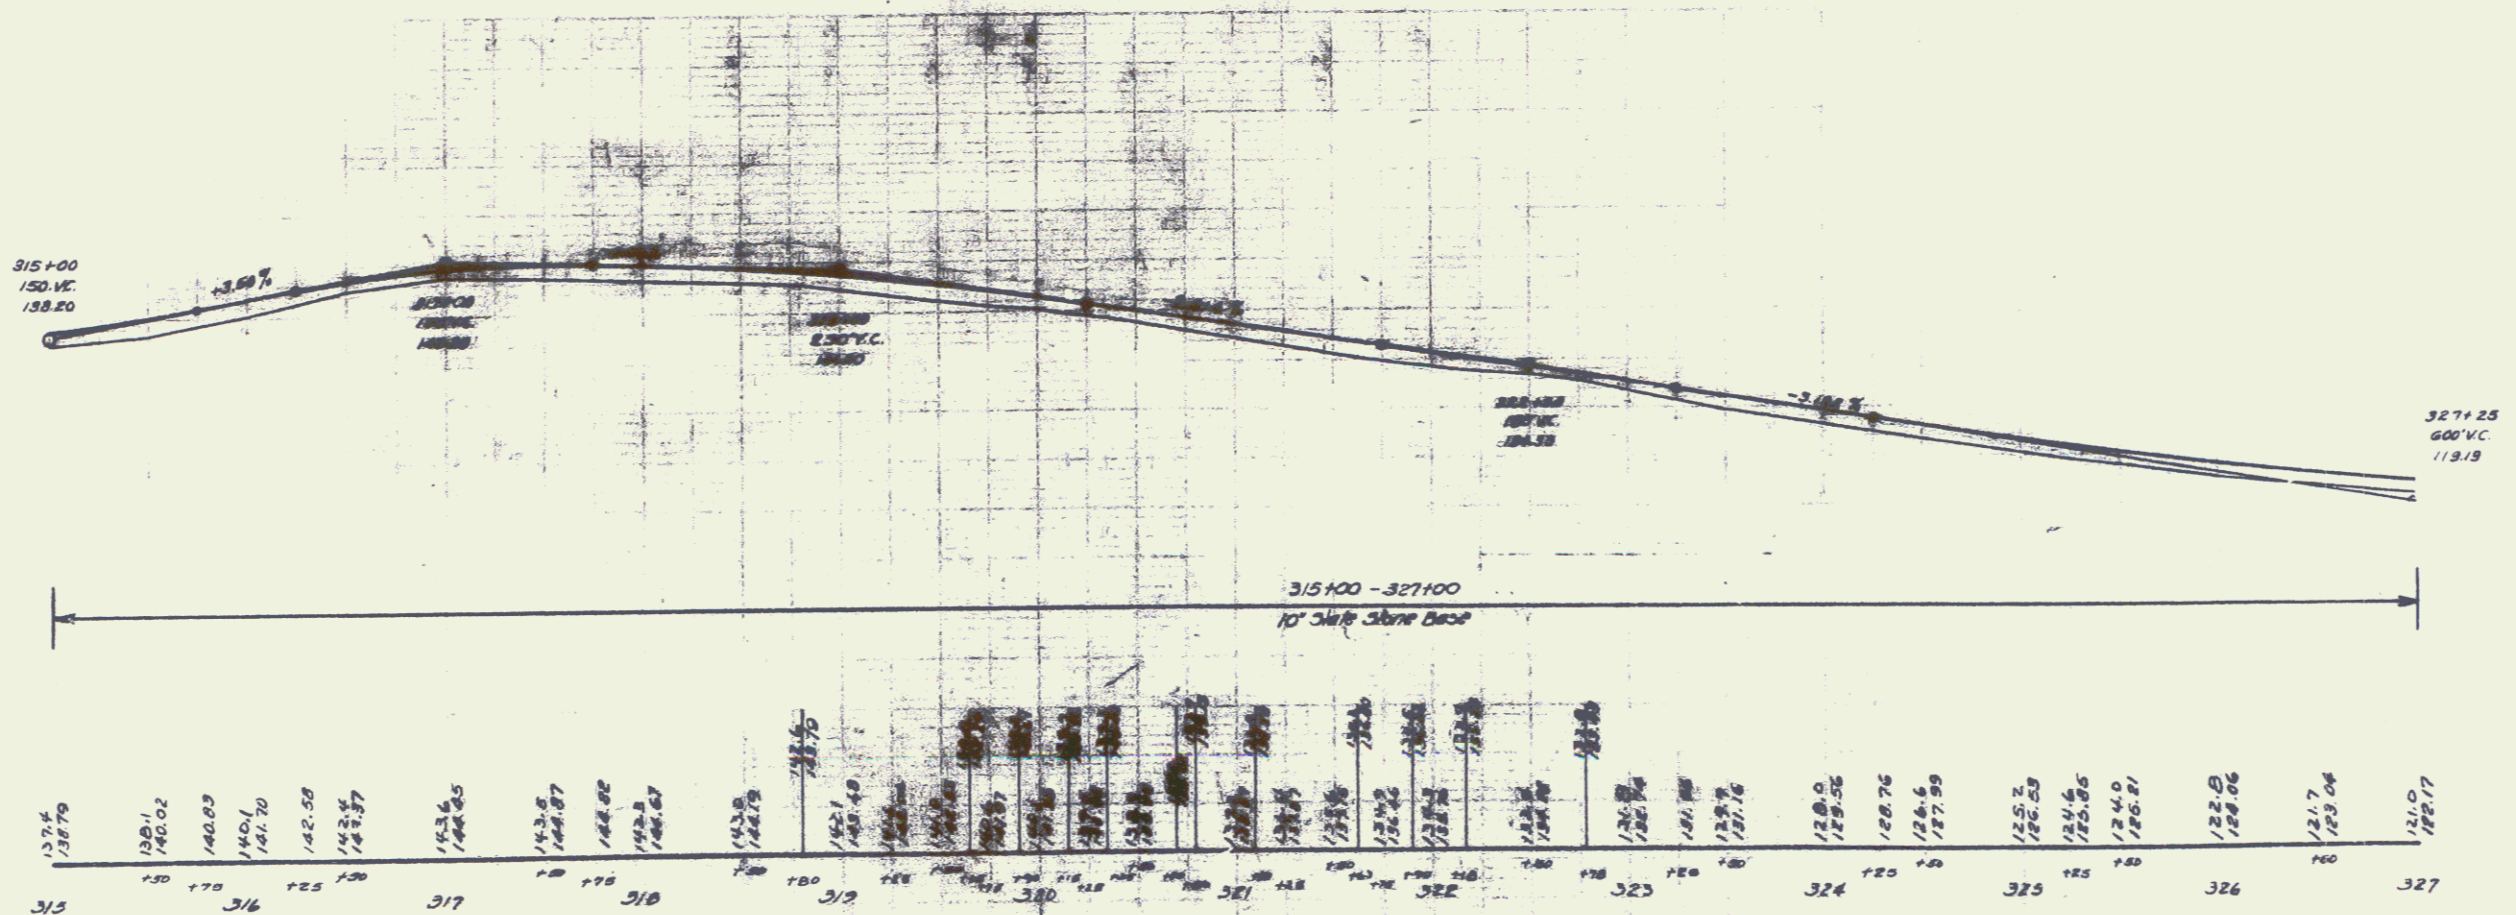


8" # 96 SPIRE IN ROOT 20' ELM. 37 FT. LT. STA. 315+33 ELEV. 138.00
 8" # 97 SPIRE IN ROOT 24' ELM. 24 FT. RT. STA. 326+67 ELEV. 127.24


SERIES 5 Y 18-M
 SHEET 2 OF 59 12

Parcel	Kind of Instrument	Date of Instrument	Grantor	Grantee	Received Grand Total	Remarks
Curv #1	Q.C.D.	8-12-32	C.E. Prouty & wife	Staff V. H.	3.86	8-15-34 Curv. Sta. 344+00

120-M, 1932 15

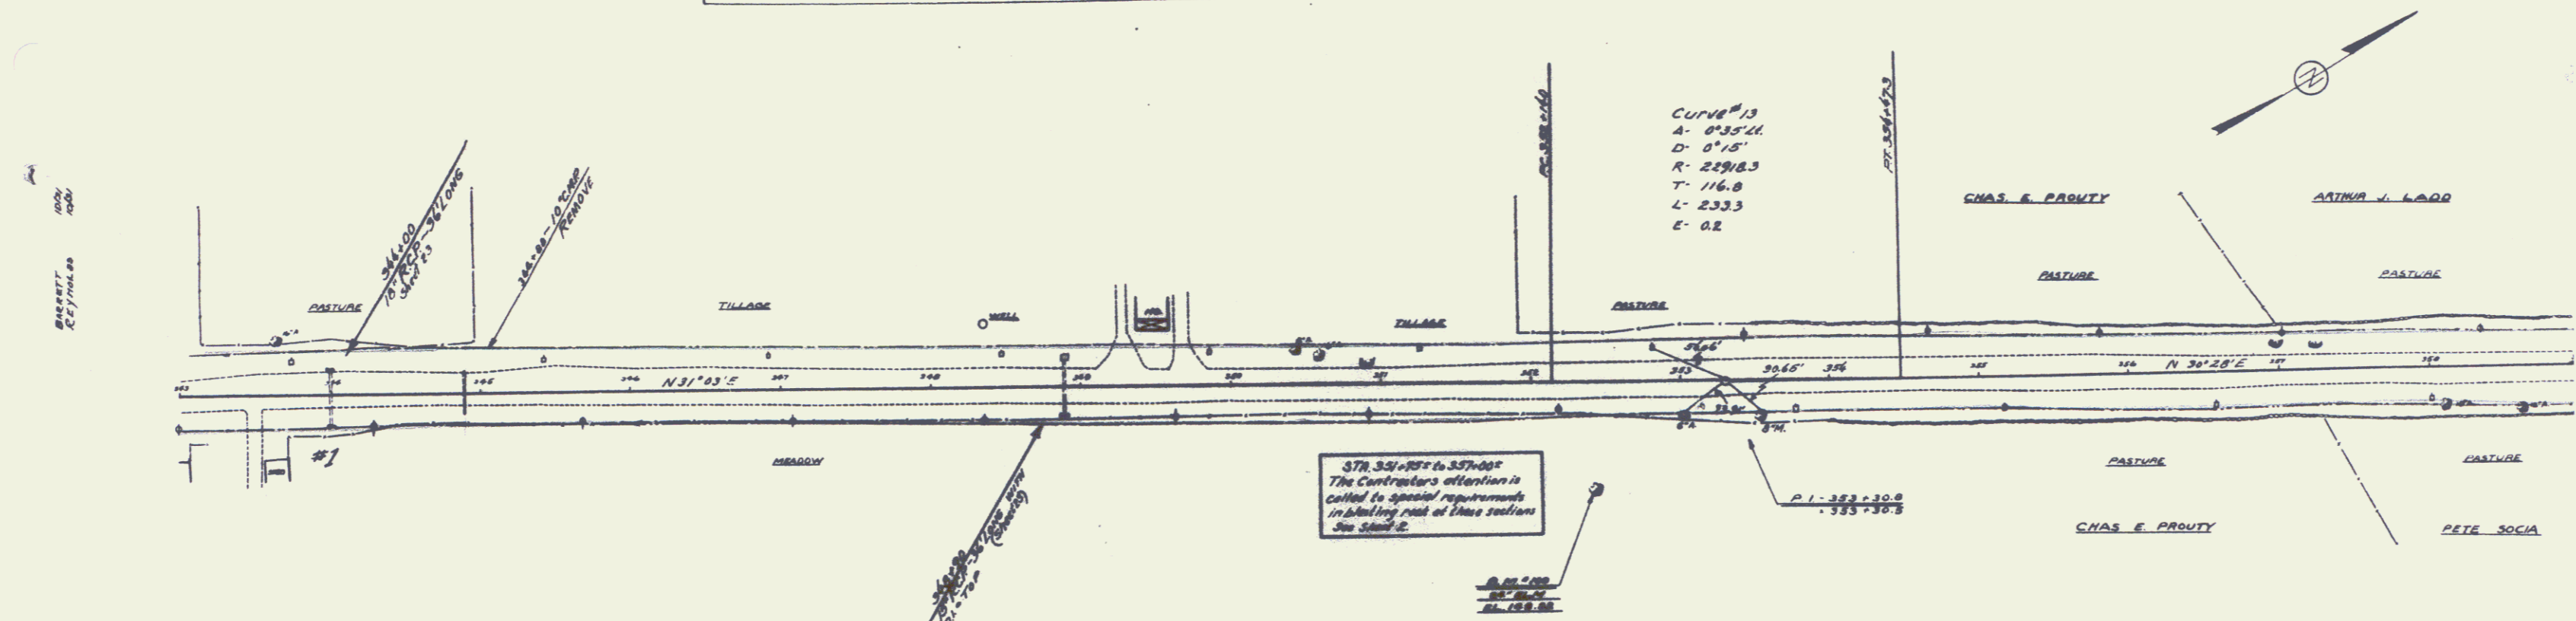


POOR ORIGINAL COPY

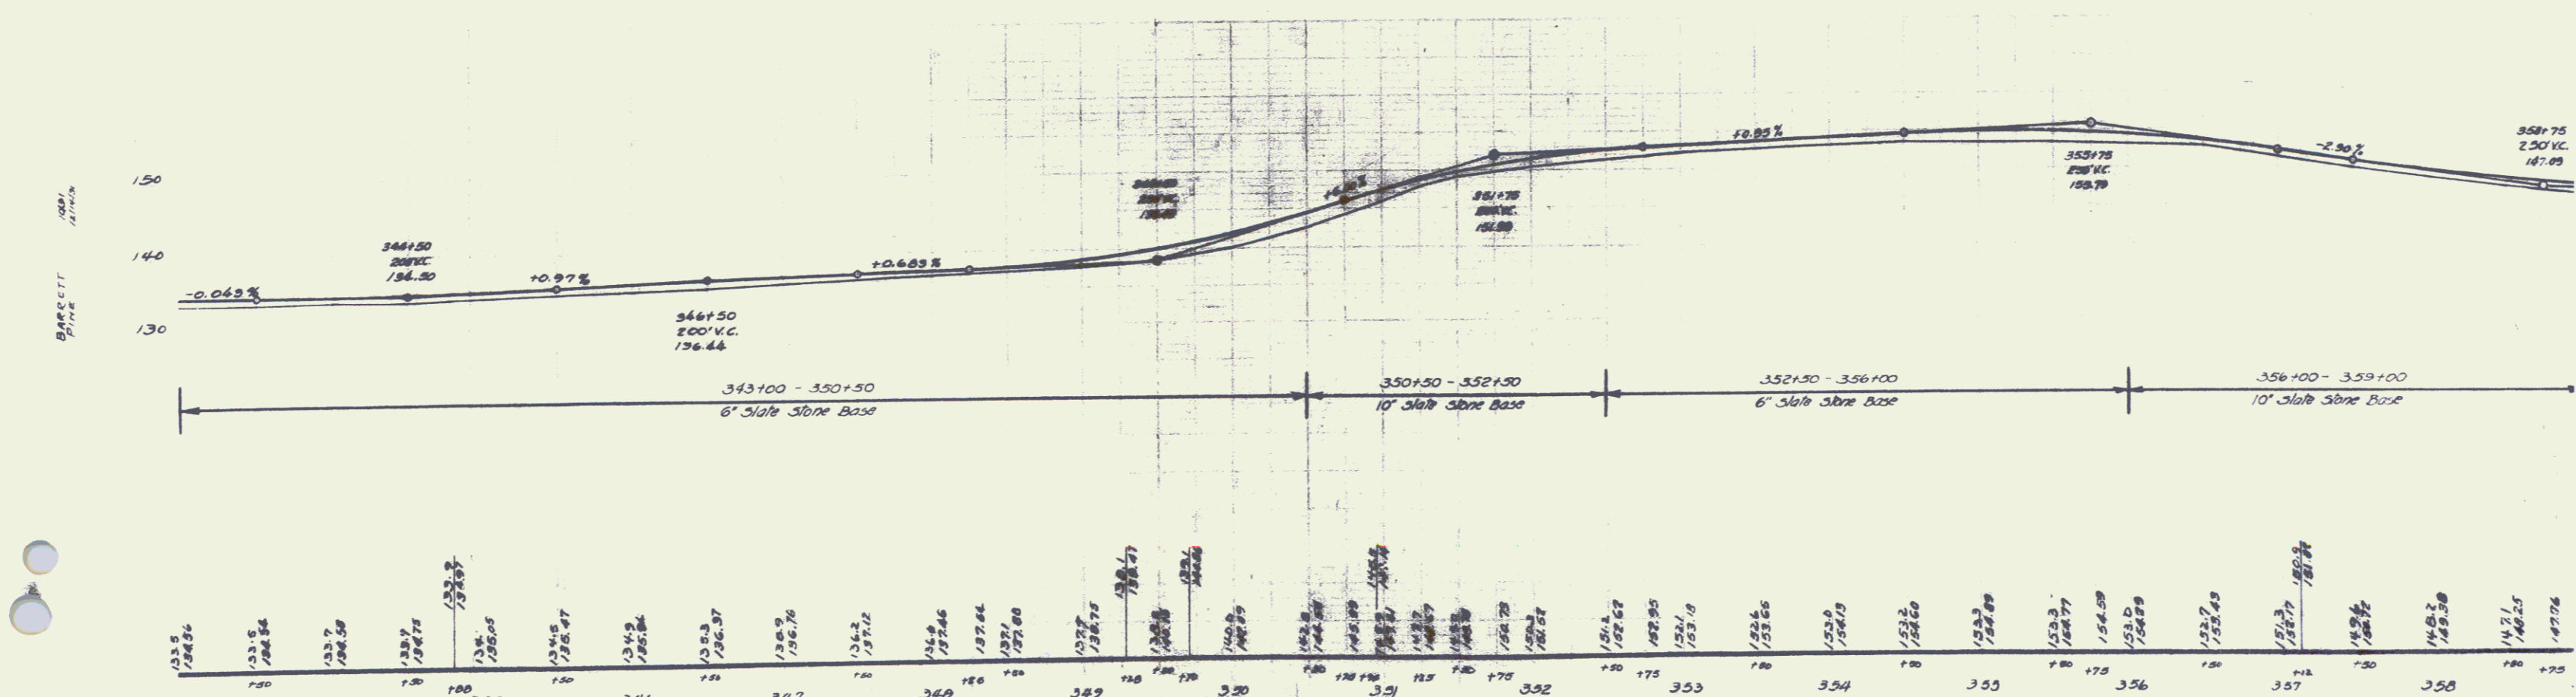


B.M. # 100 SPIKE IN ROOT 24\"/>

BARKETT
REYNOLDS

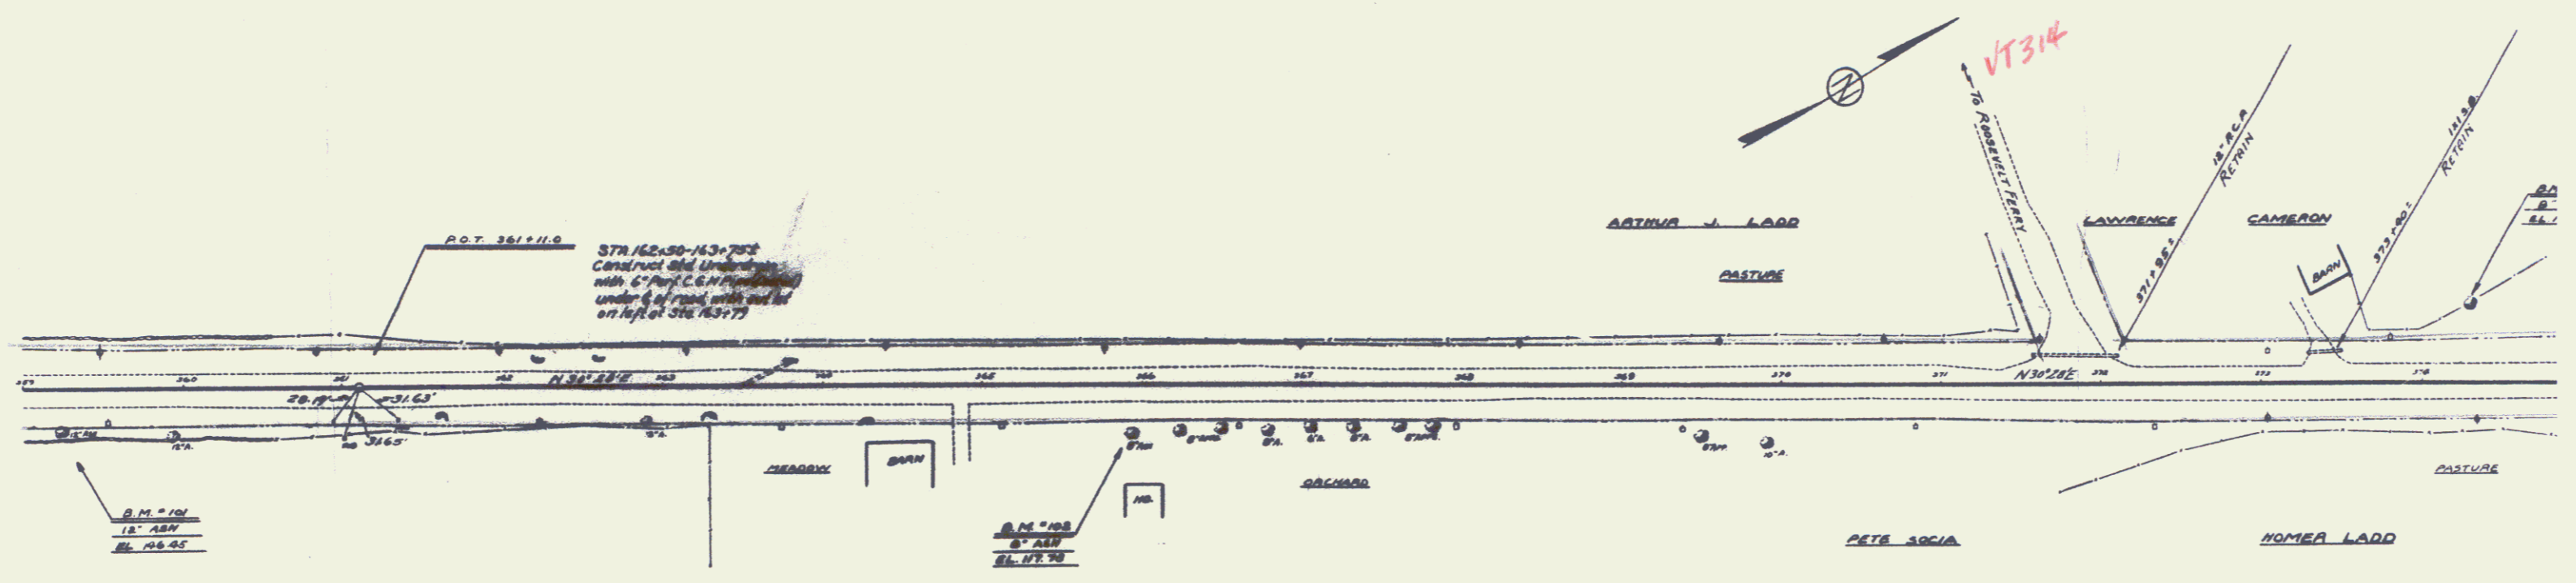


POOR ORIGINAL COPY

BARKETT
PRICE

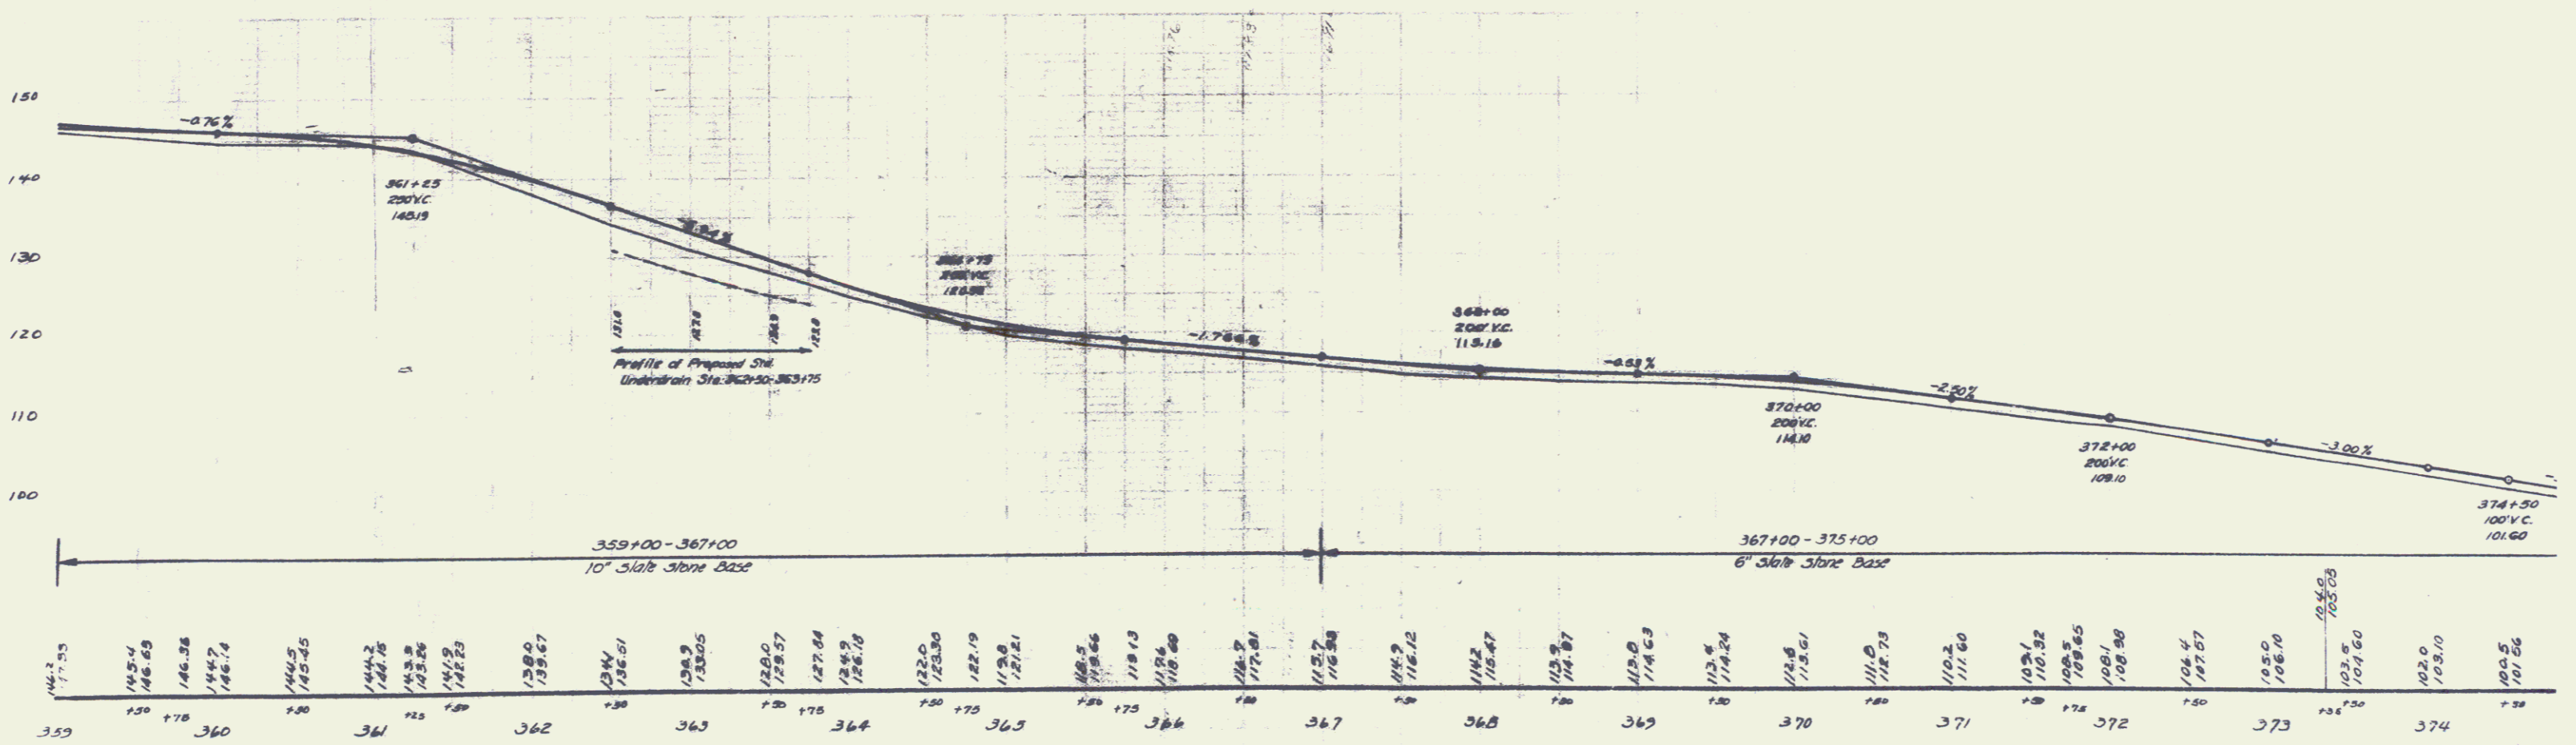


0 M # 104 SPIKE IN ROOT 12" ASH 24 FT. RT. STA. 359+24 ELEV. 144.45
 0 M # 102 SPIKE IN ROOT 8" ASH 27 FT. RT. STA. 365+23 ELEV. 117.78
 0 M # 103 SPIKE IN ROOT 8" ASH 45 FT. LT. STA. 374+30 ELEV. 103.15

BARRETT REYNOLDS 1931

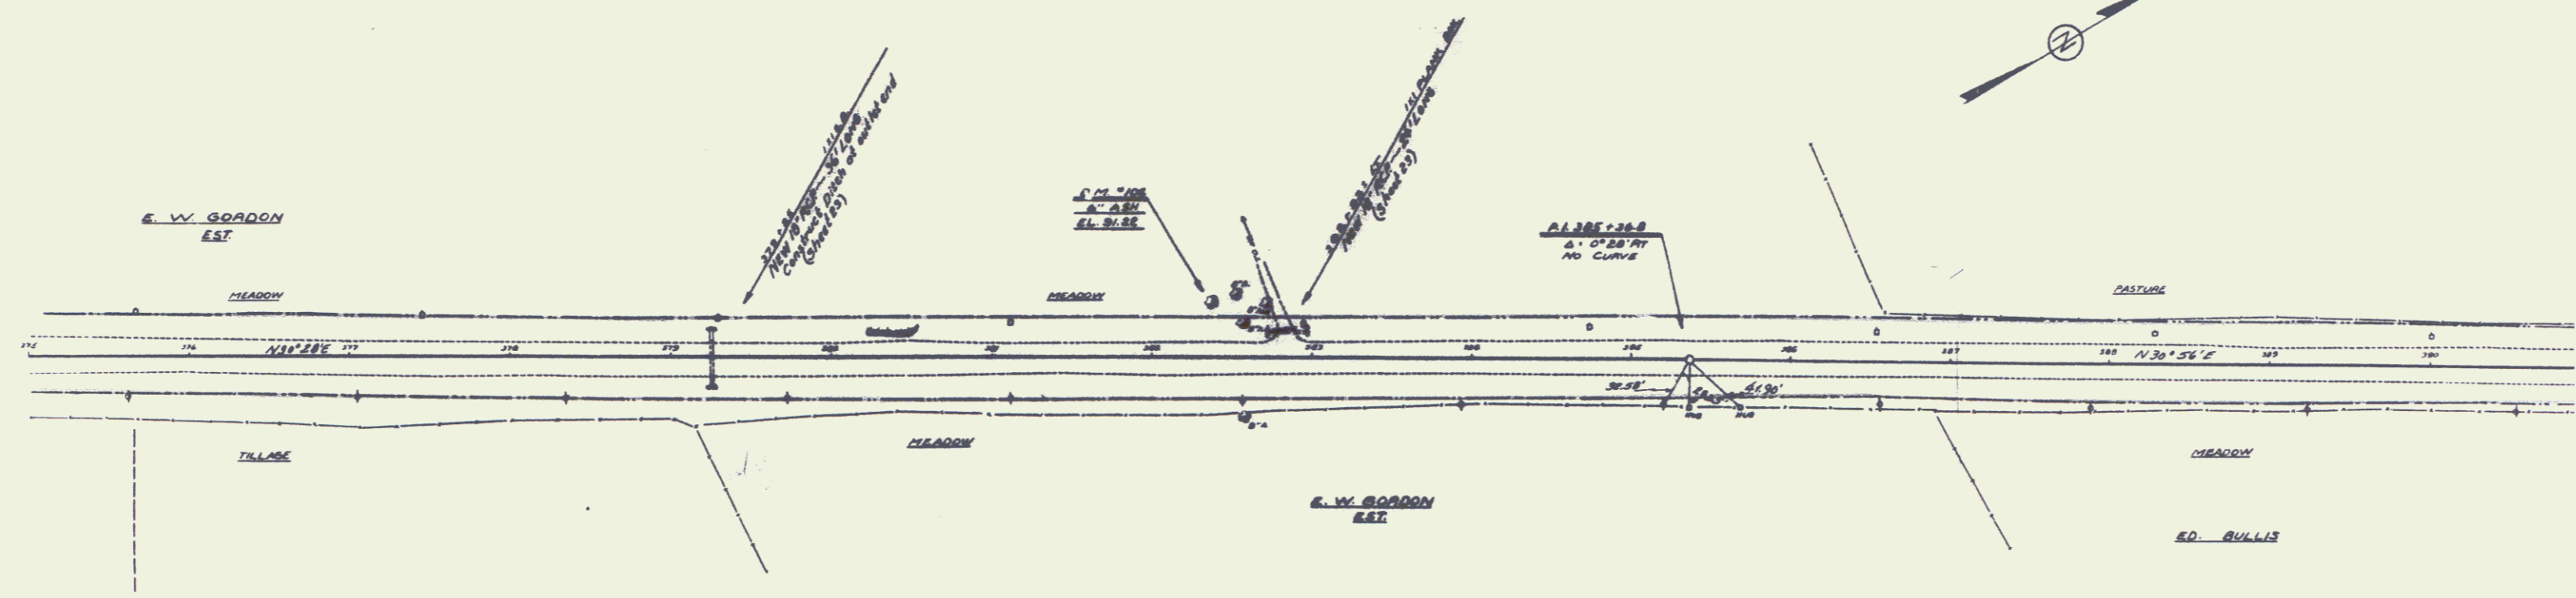


BARRETT REYNOLDS 1931

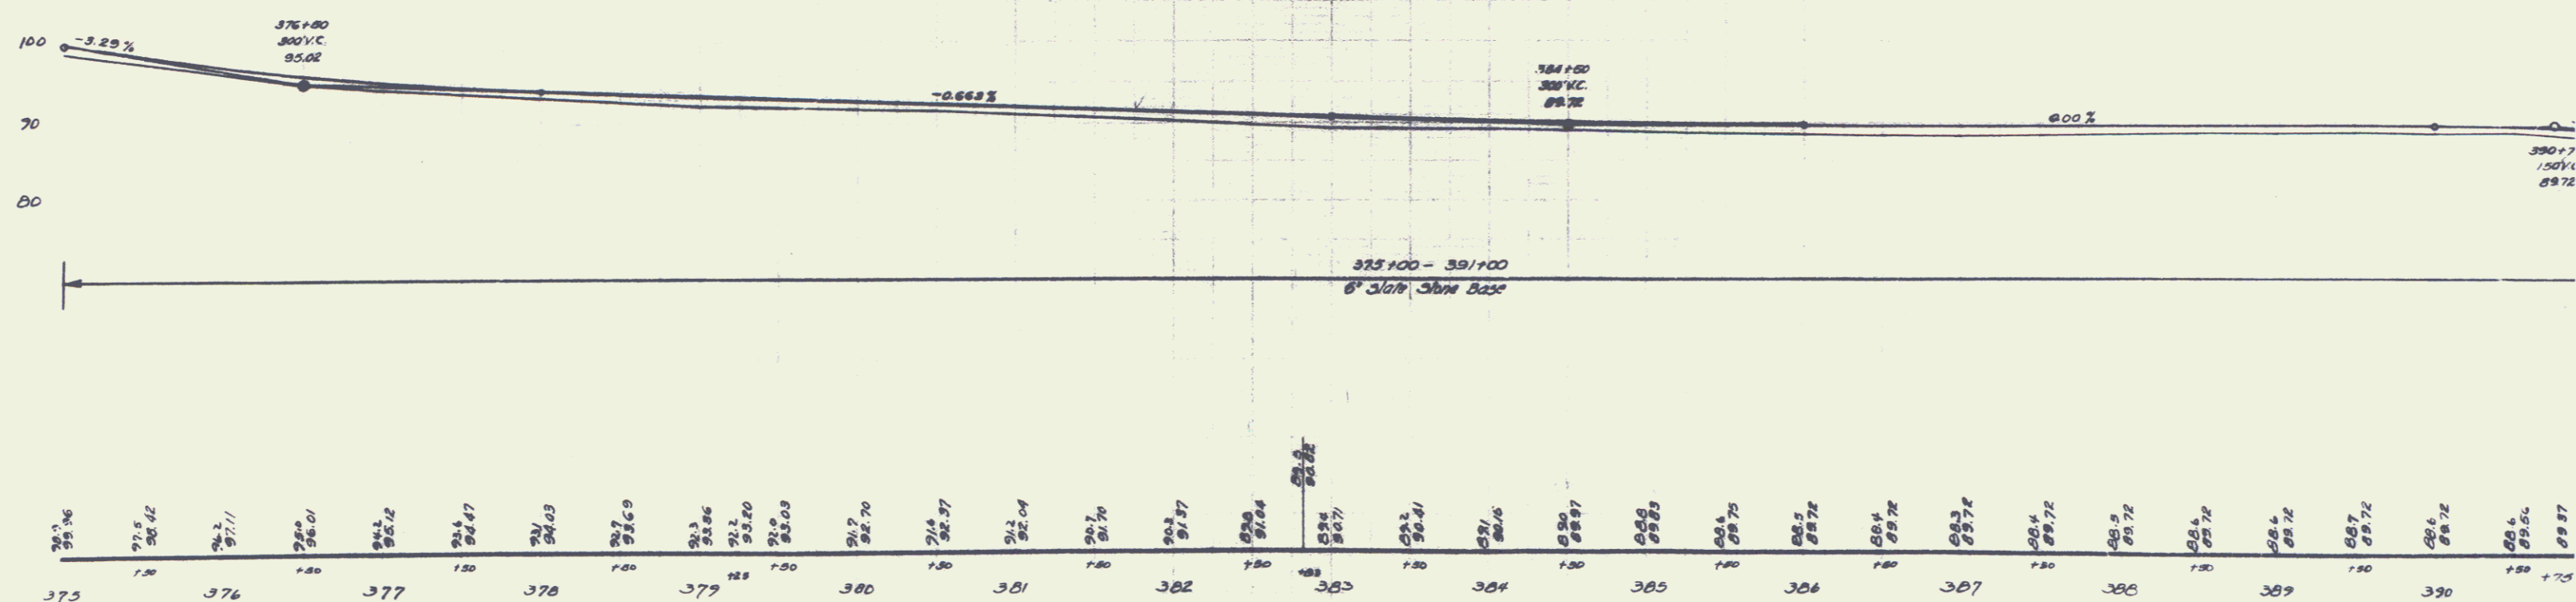


B.M. # 104 SPIKE IN ROOT 6' ASH 30.5 FT. LT. STA 382+37 ELEV 91.22

BARRETT KEYHOLE N1/4 NW1/4

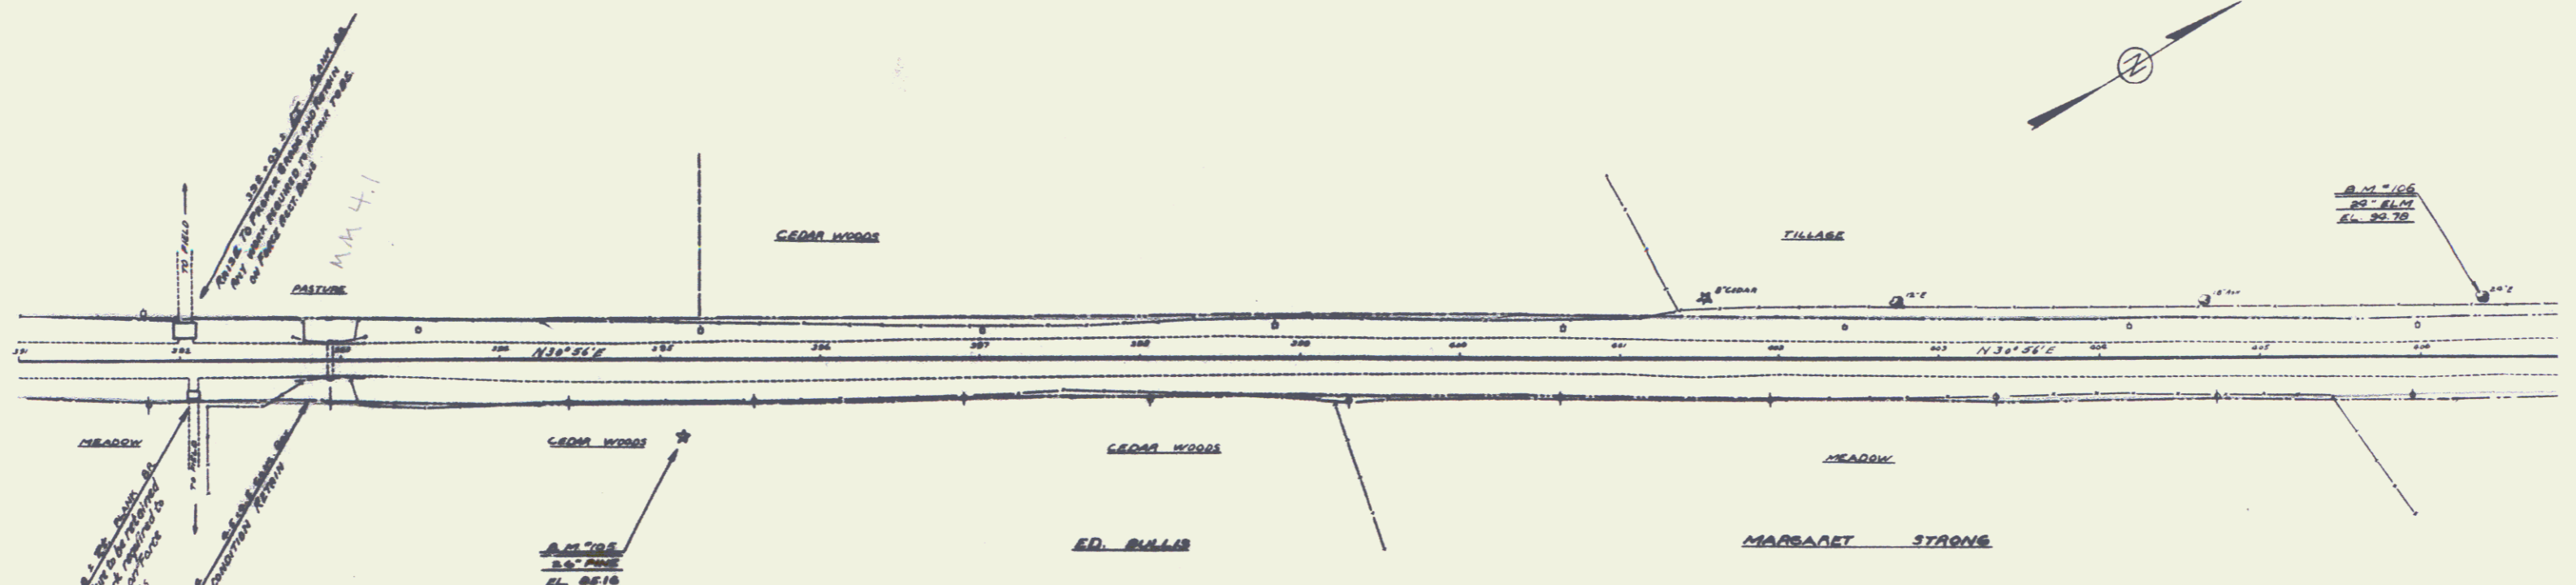


POOR ORIGINAL COPY

BARRETT PINE N1/4 NW1/4

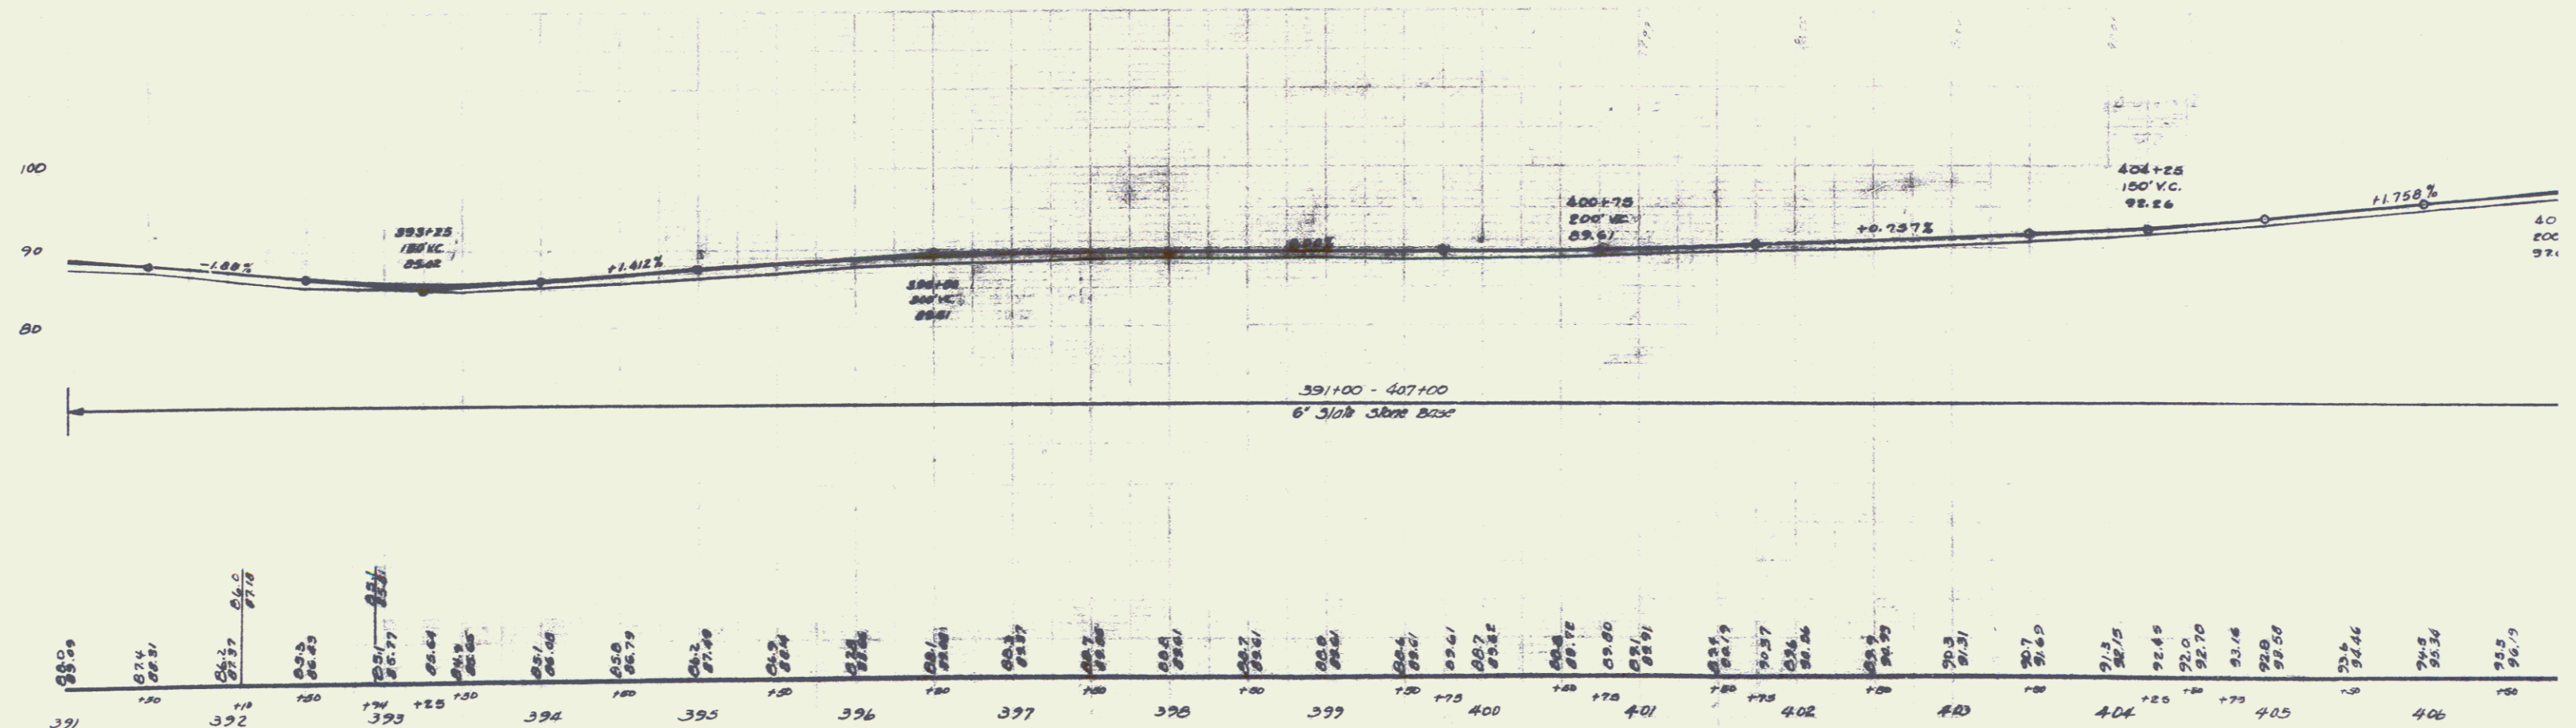


B.M. #105 SPIKE IN ROOT 26" PINE 40 FT. RT. STA. 395+14 ELEV. 85.16
 B.M. #106 SPIKE IN ROOT 24" ELM 38 FT. LT. STA. 406+138 ELEV. 84.70

Name of Owner: Granger Utilities Recorded: 12-19-32 Remarks: 20
 Instrument: Instrument Grand Log: Book 129 Date: 8-15-32 C.D. No: 19310
 Copy: #1 O.C.D.: 8-12-32 Dan Abbott wife St. of Vt. 11 347 8-15-32 C.D. No: 19310

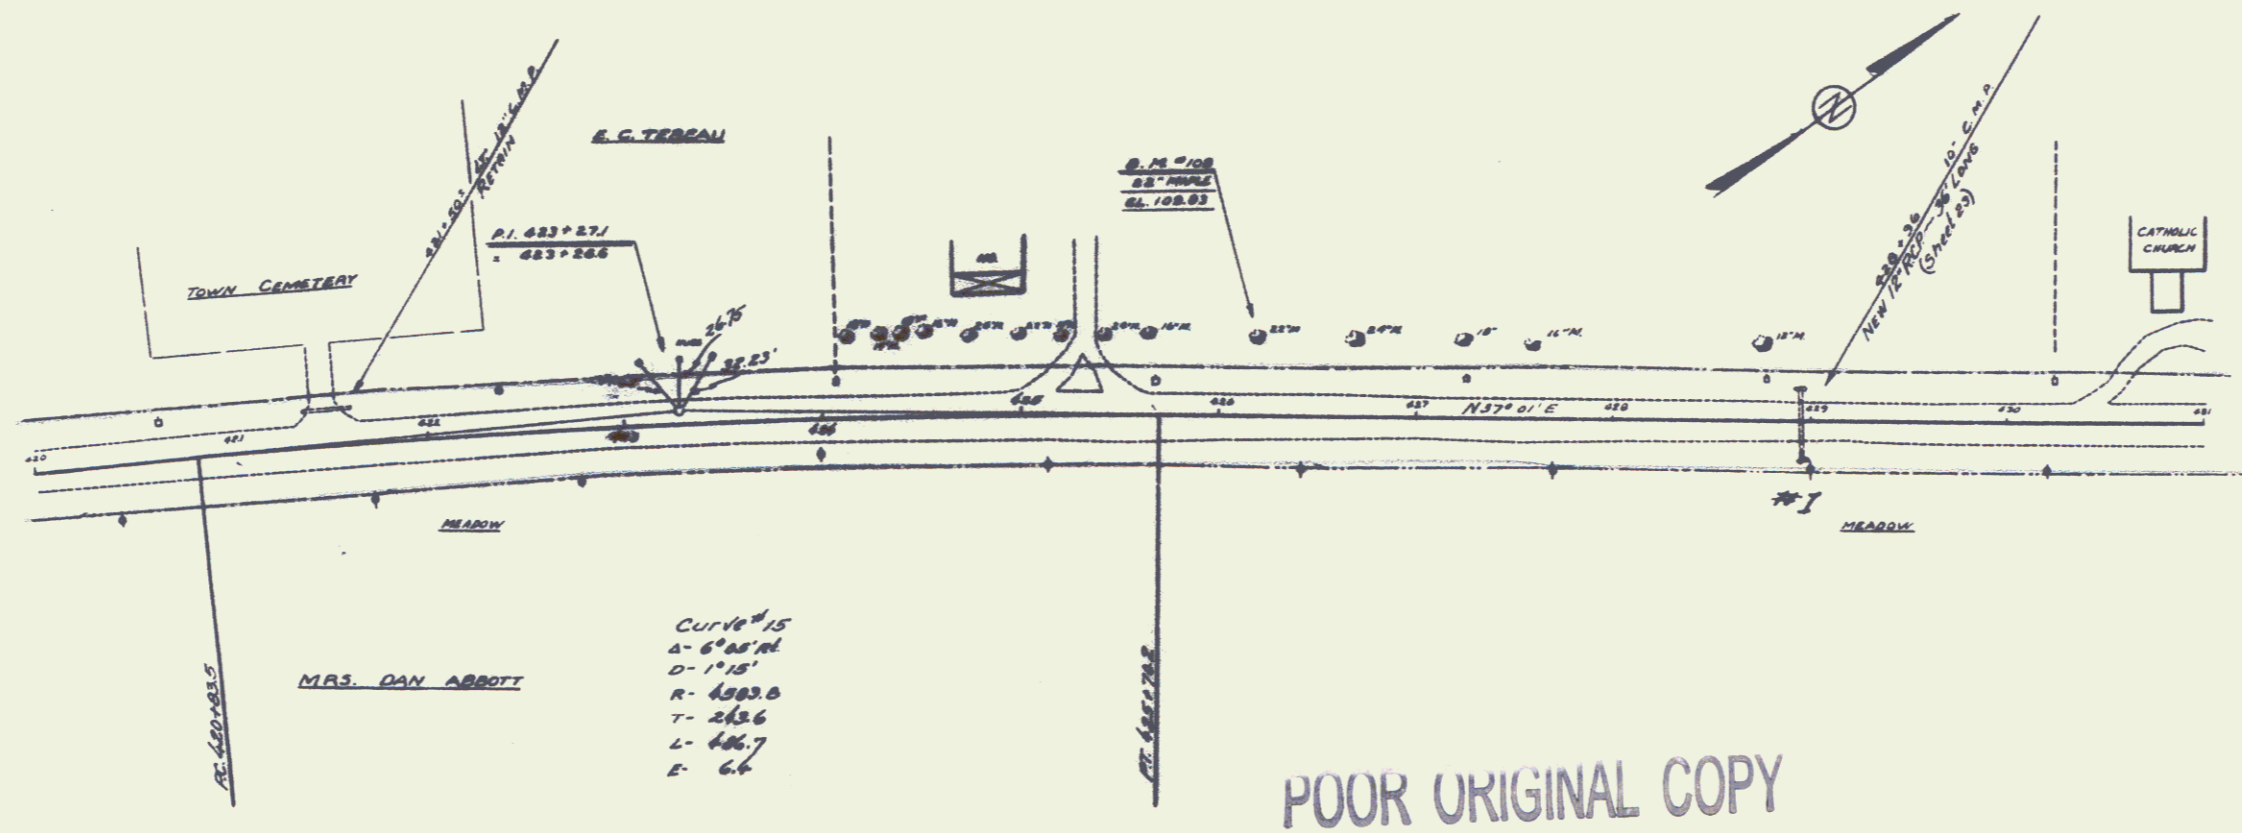

POOR ORIGINAL COPY


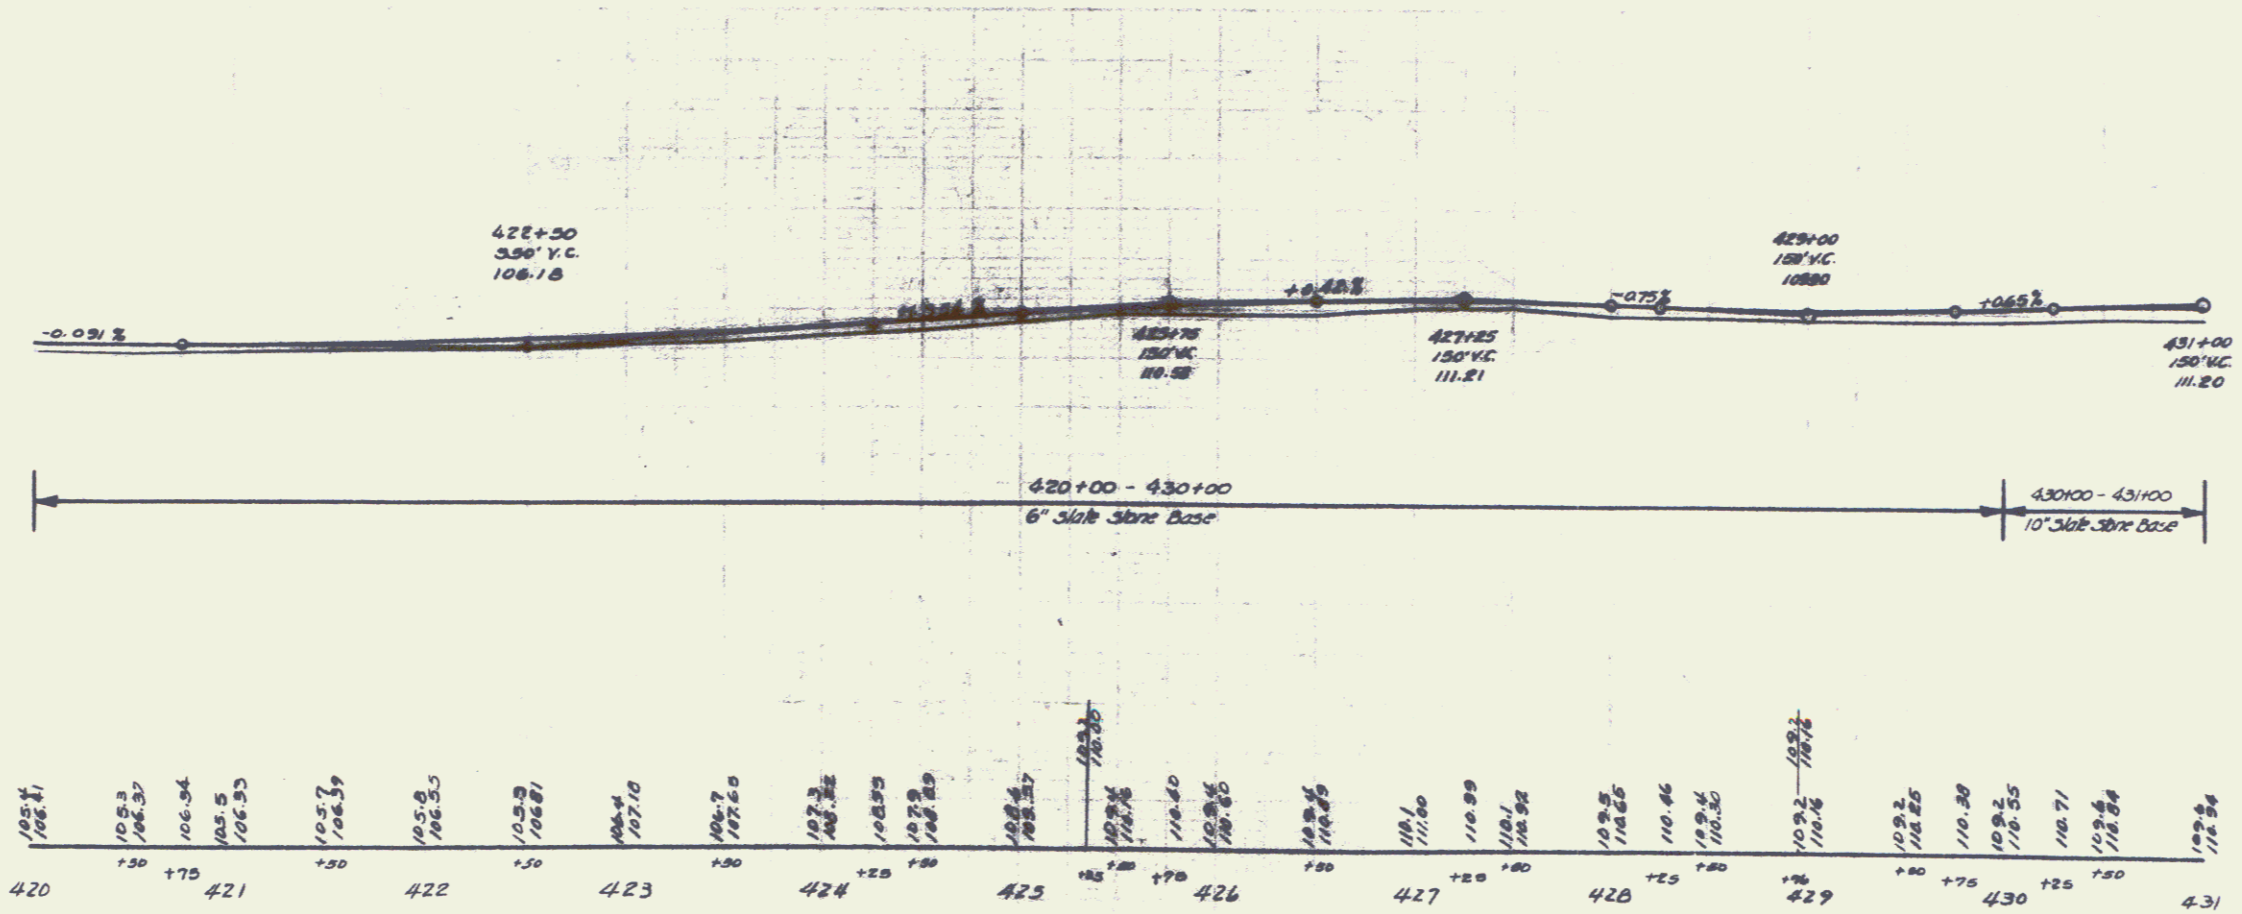


420 421 422 423 424 425 426 427 428 429 430 431
 105.81 105.83 106.84 105.5 106.33 105.7 106.39 105.8 106.53 105.9 106.81 106.1 107.10 106.7 107.00 107.3 108.22 108.29 108.29 108.4 108.37 108.25 108.16 108.20 108.10 108.10 108.1 108.92 109.5 108.25 108.16 108.16 108.30 108.55 108.55 108.71 108.84 108.84 108.94

B.M. #108 SPIKE IN ROOT 22' MAPLE 37 FT. LT. STA. 426+19 ELEV. 109.83

DRETT
REYNOLDS

DRETT
PINE

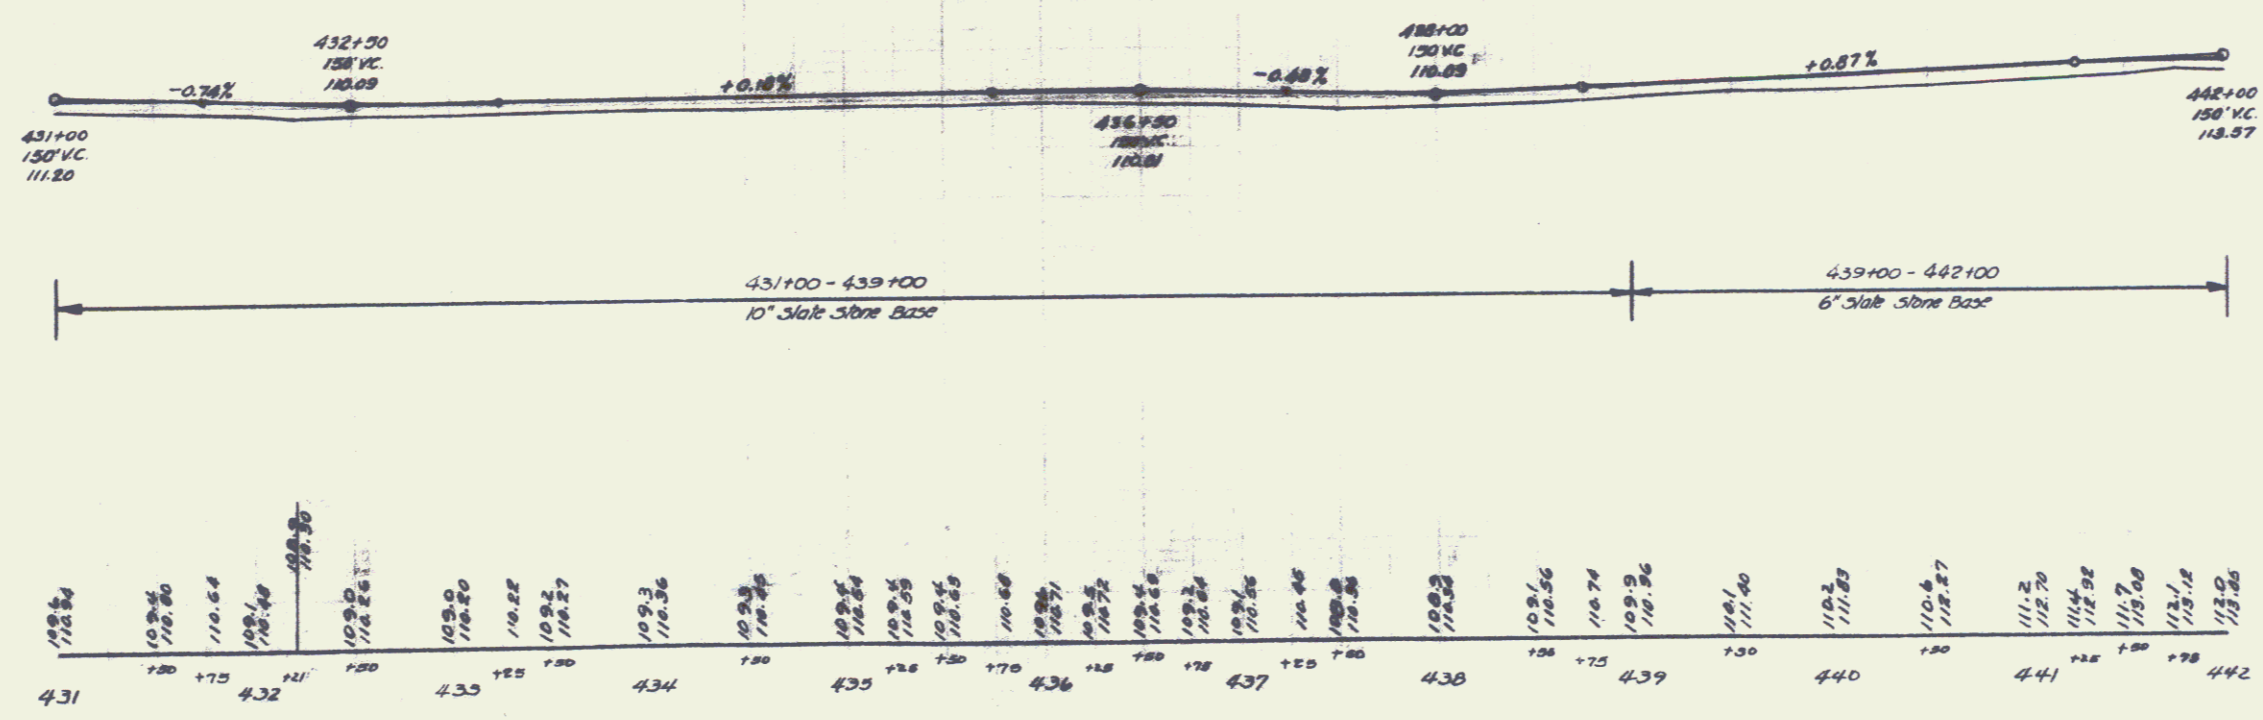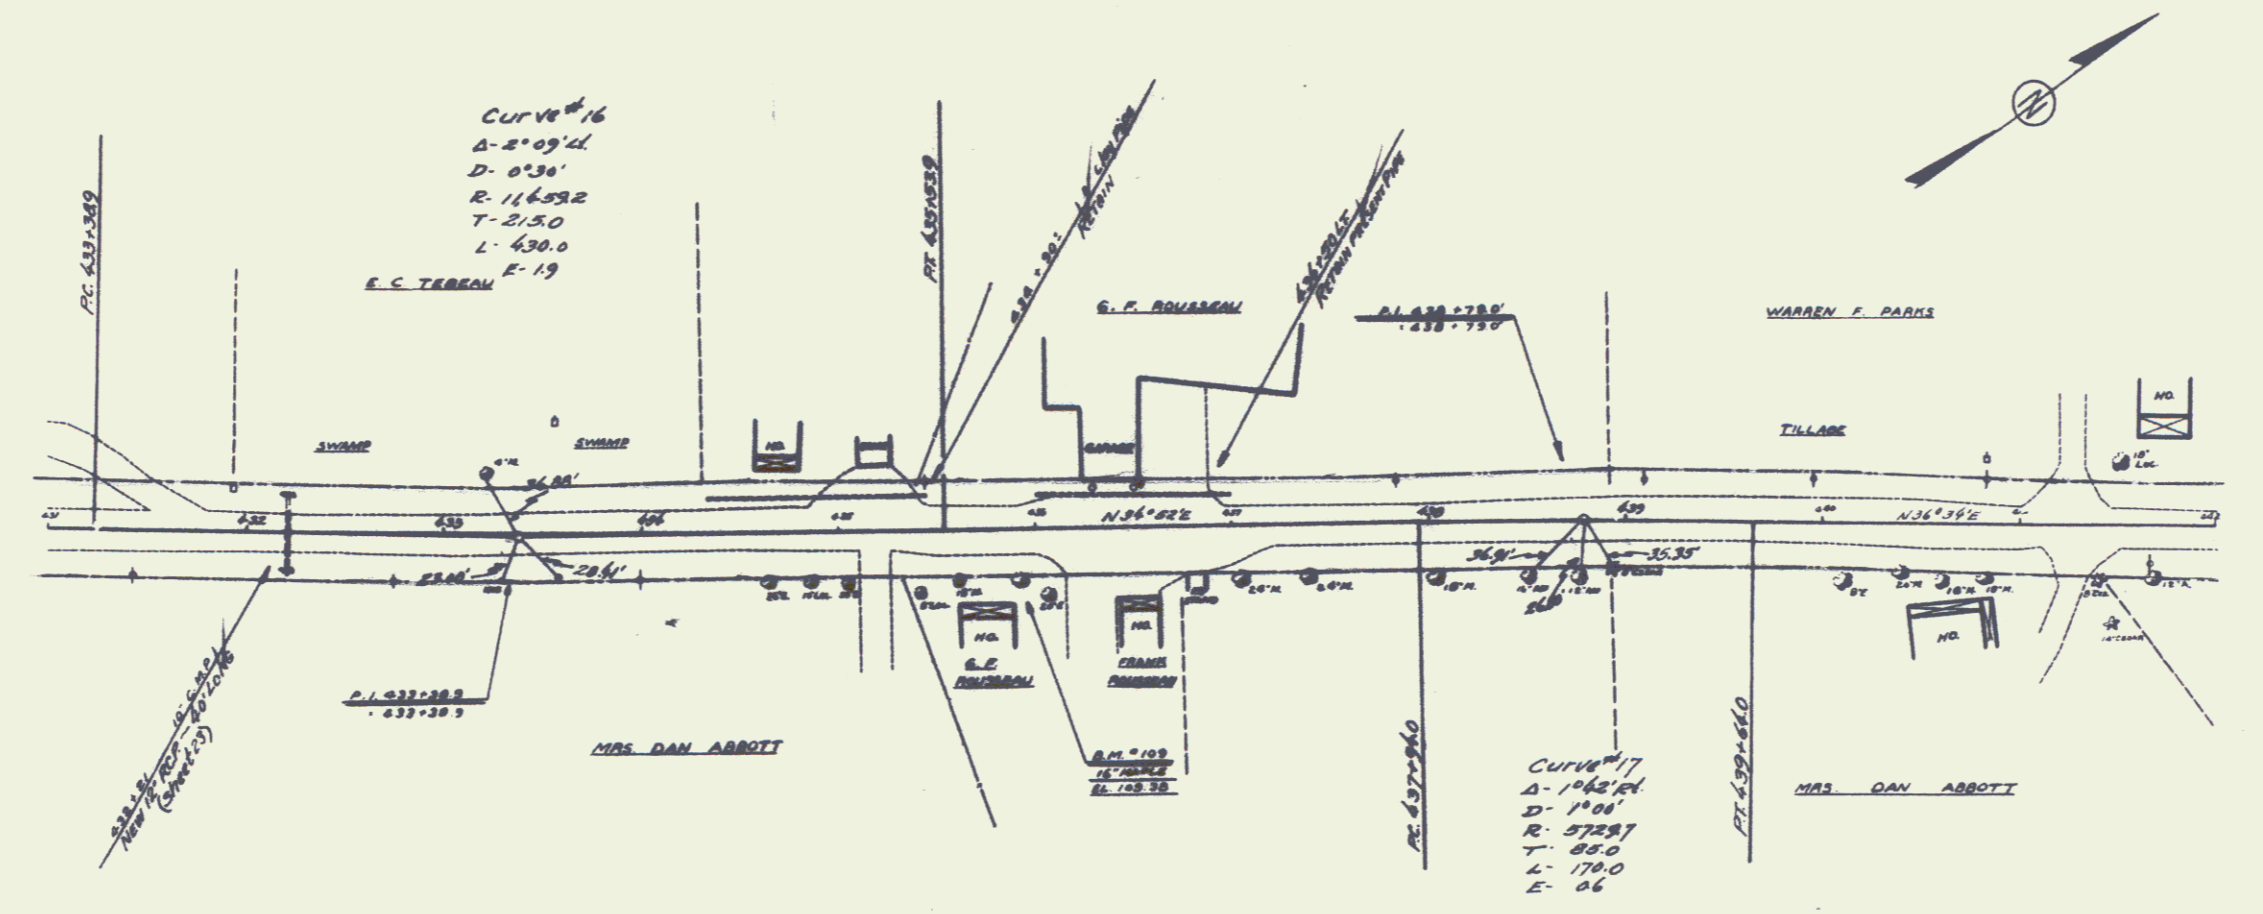

B.M. #109 SPIKE IN ROOT 16" MAPLE 25 FT. RT. STA. 435+90 ELEV. 105.38

