



INDEX OF SHEETS

SHEET	TITLE PAGE
1	TITLE PAGE
2	TYPICAL CROSS SECTIONS OF IMPROVEMENT
3	DETAILS OF CONSTRUCTION (BANKING AND WIDENING)
4-28	PLAN AND PROFILE
29	STANDARD STRUCTURE SHEET 520 PIPE CULVERTS
30	" " " 521 BOX CULVERTS
31	" " " 522 GUARD RAIL
32	CULVERT " 521
33-39	CROSS SECTIONS

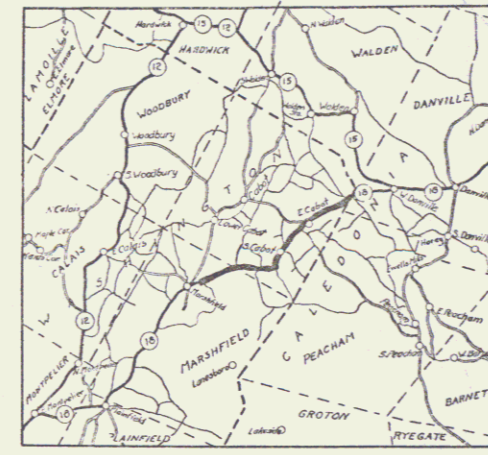

**TOWNS OF MARSHFIELD-CABOT**  
**MONTPELIER ST. JOHNSBURY ROAD**

FROM THE MOLLY FALLS BRIDGE **Pin# 99R129**  
 EAST 7.212 MILES TO THE  
 CABOT DANVILLE TOWN LINE  
 LENGTH OF PROJECT  
 38,081.1 FT. = 7.212 MILES

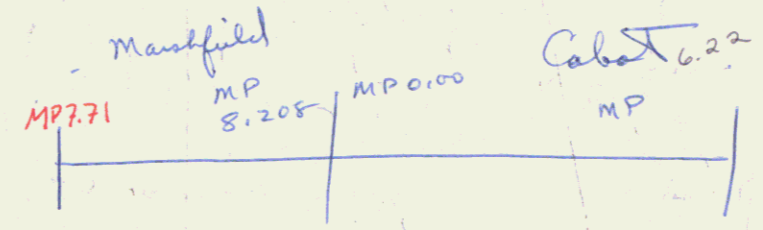

SCALES  
 PLAN 1" = 50'  
 PROFILE 1" = 30'  
 VERT 1" = 10'  
 SECTIONS 1" = 5'

RIGHT-OF-WAY DIVISION  
 TOWN FILE  
 PERPETUAL  
 Town of US2  
 (To Be Returned To R.O.W. Division)

PROJECT	Marshfield-Cabot
DRAWN	27 L
TYPE	
CONTRACTOR	
LOCATION	See file card
YEAR	
LENGTH	
MI.	


CORRECT  
 ROAD ENGINEER

Surveyed by  
 Designed by  
 Drawn by  
 Traced by  
 Checked by  
 Series F No. 27L Filed  
 Sheet 1 of 34 Sheets

6/9/1932


Parcel	Kind of Instrument	Date of Grant	Grantor	Grantee	Recorded	Remarks
Chan. Rec'd #1	G.C.D.	11-30-31	M.B. & C.S. Morse	St. of H. 22	Box 744 A44	4-21-32 Sta. 1120 - 1120

27-L 1932 4 84

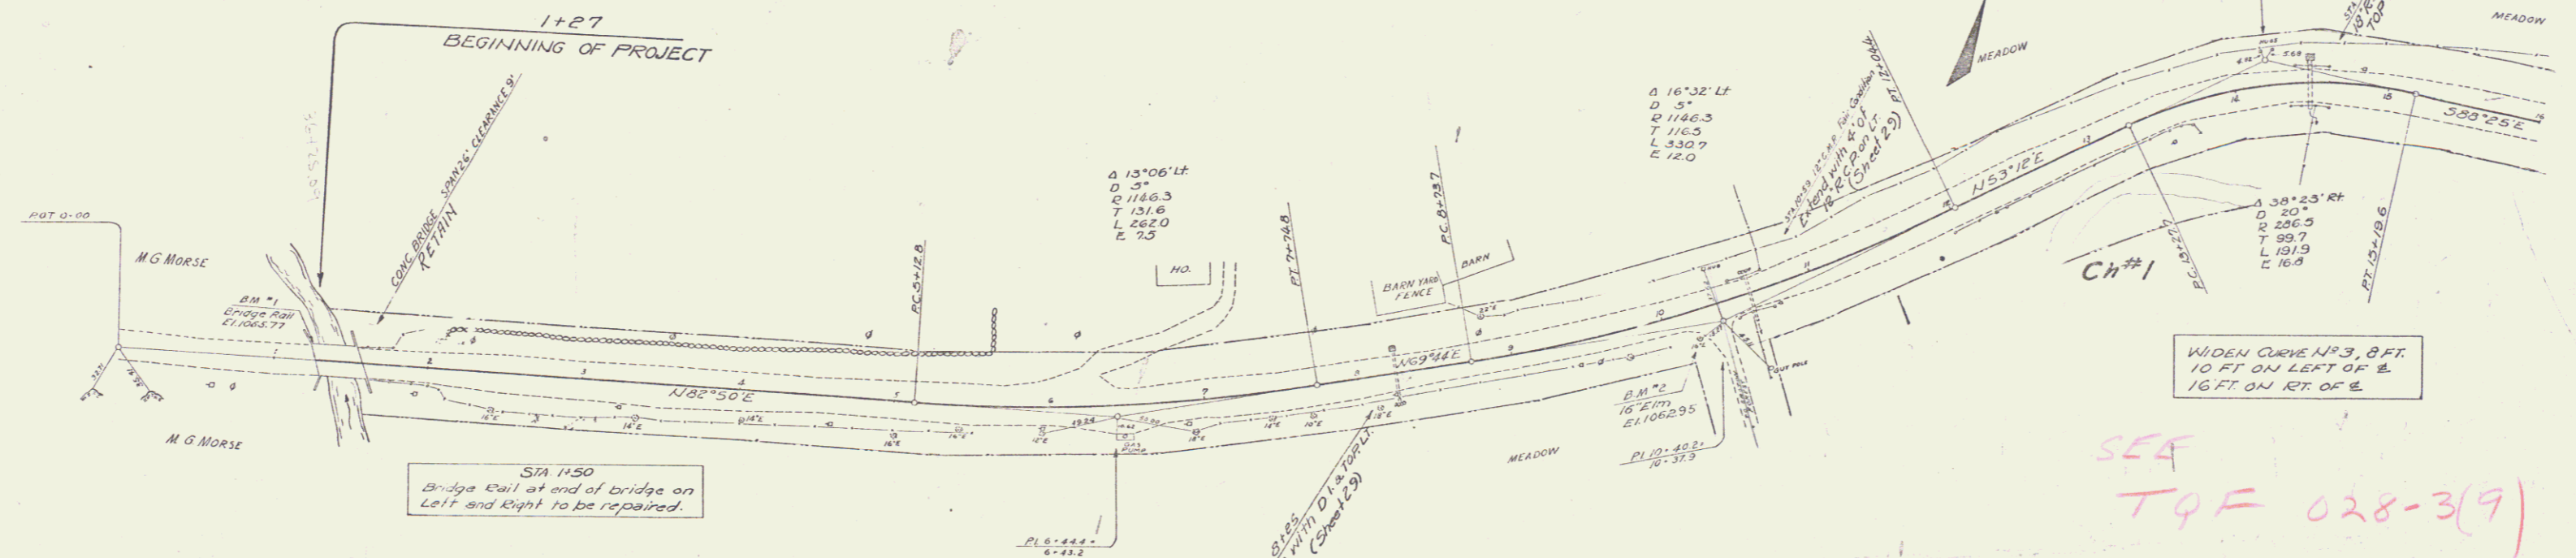

SEE BP 028-3-7116


SEE TQF 028-3(9)

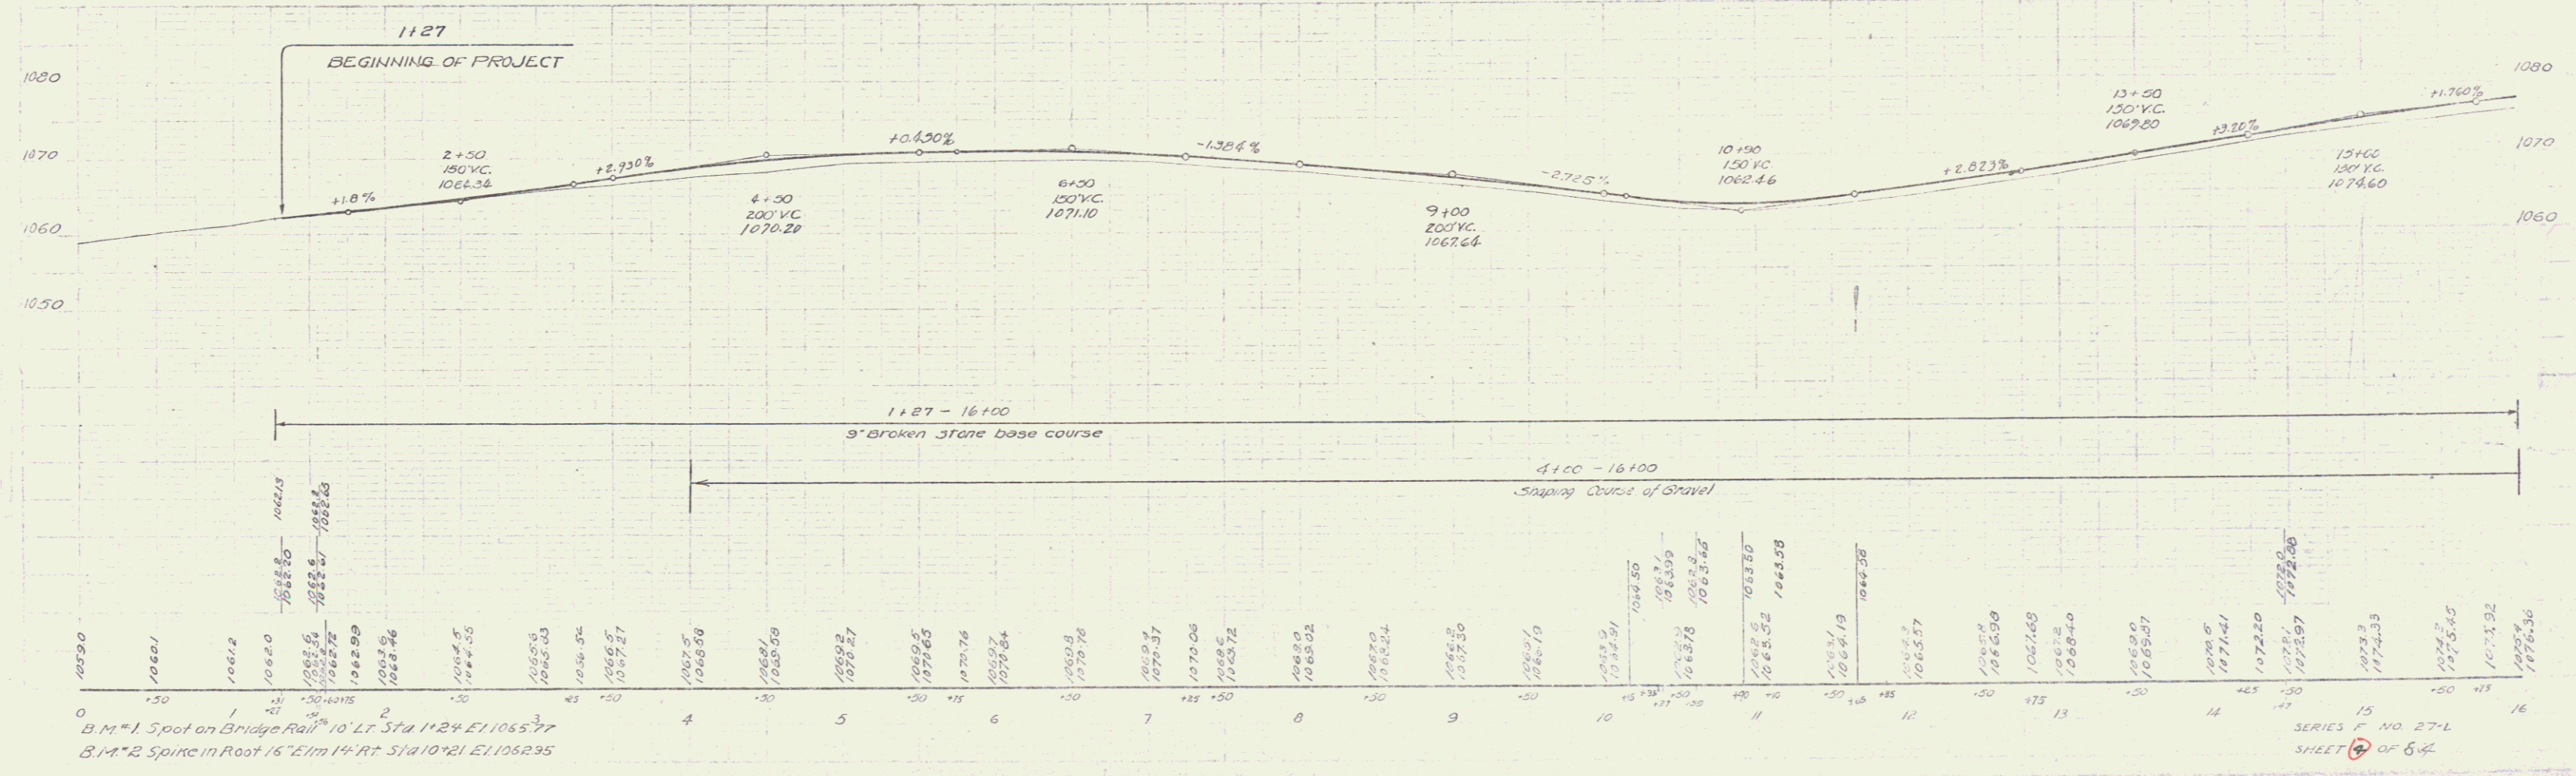

B.M. #1, Spot on Bridge Rail 10' LT. Sta 1+24 EL 1065.77  
B.M. #2, Spike in Post 16' Elm 14' Rt. Sta 10+21 EL 1062.95


SERIES F NO 27-L  
SHEET 8 OF 84

NOTE:  
Construct open ditch, L.T. of  
2100 - 22100 in pasture  
to carry water into culvert  
at 20+85.

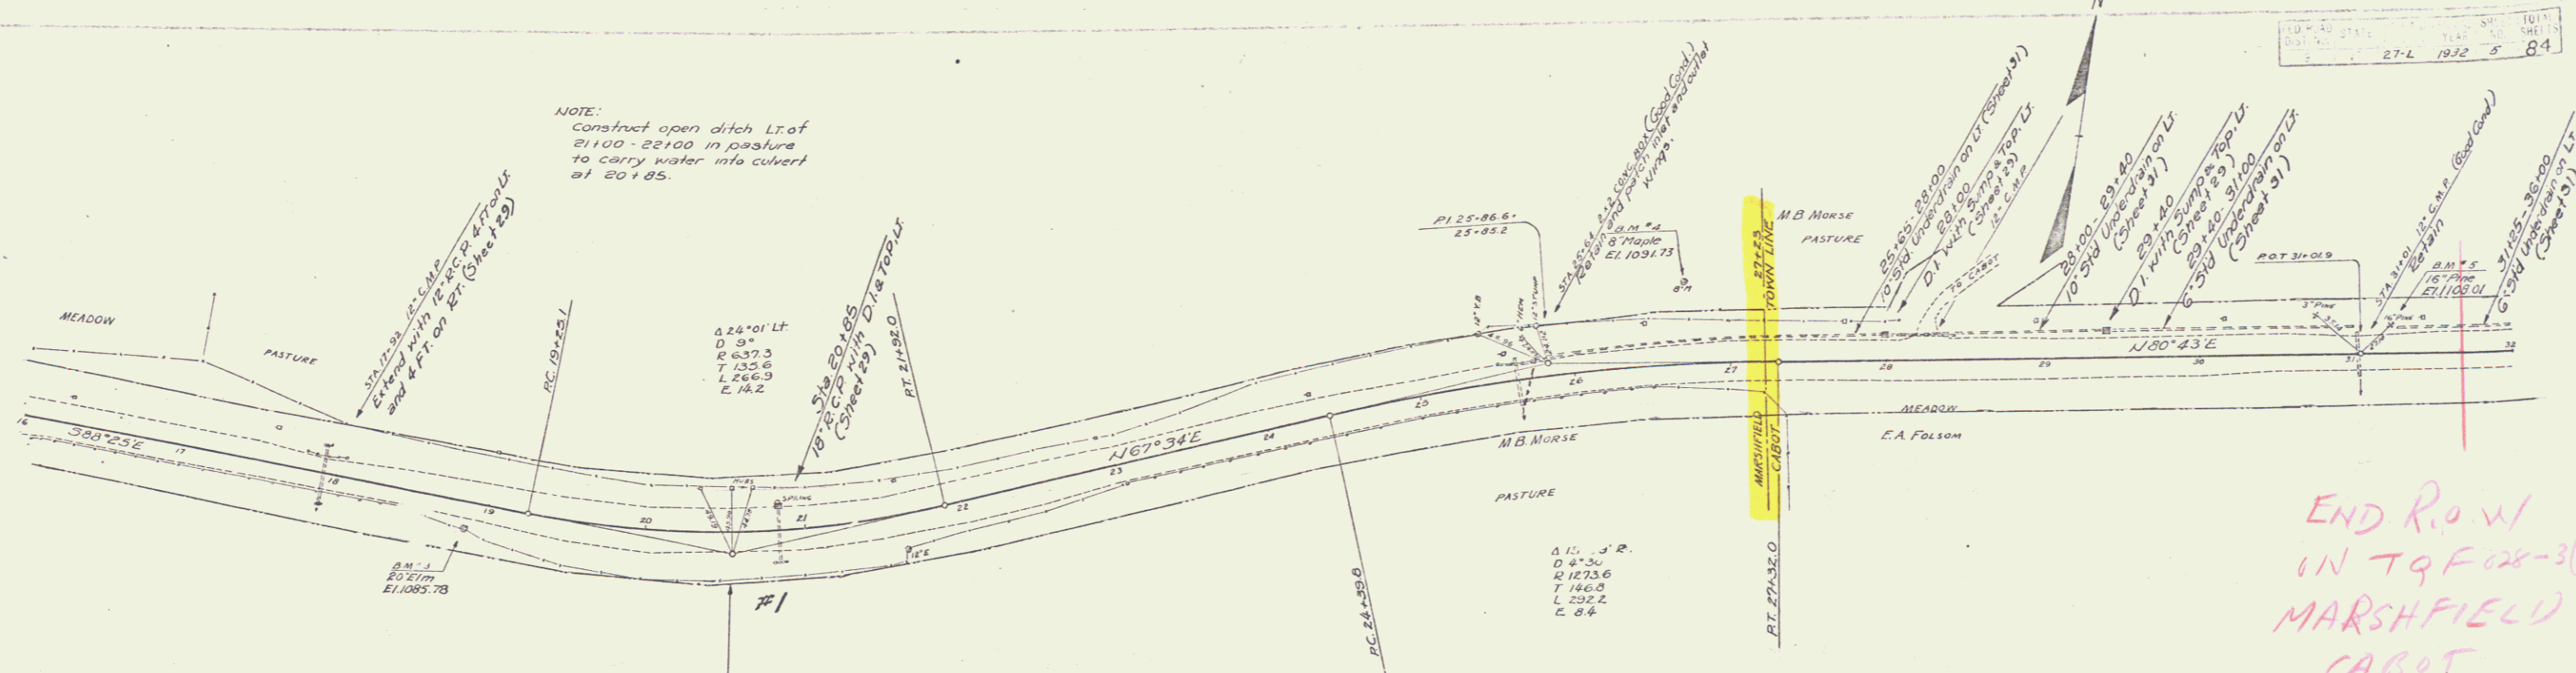



Parcel	Kind of Instrument	Date of Instrument	Grantor	Grantee	Recorded Map/Plan No.	Recorded Date	Remarks
Culvert #1	O.C.D.	11-24-31	M.B. & C.S. Morse	E.A. Folsom	Map 4-3731	Sta. 20+85	

END R.O.W.  
IN TQ F 28-3(9)  
MARSHFIELD  
CULVERT


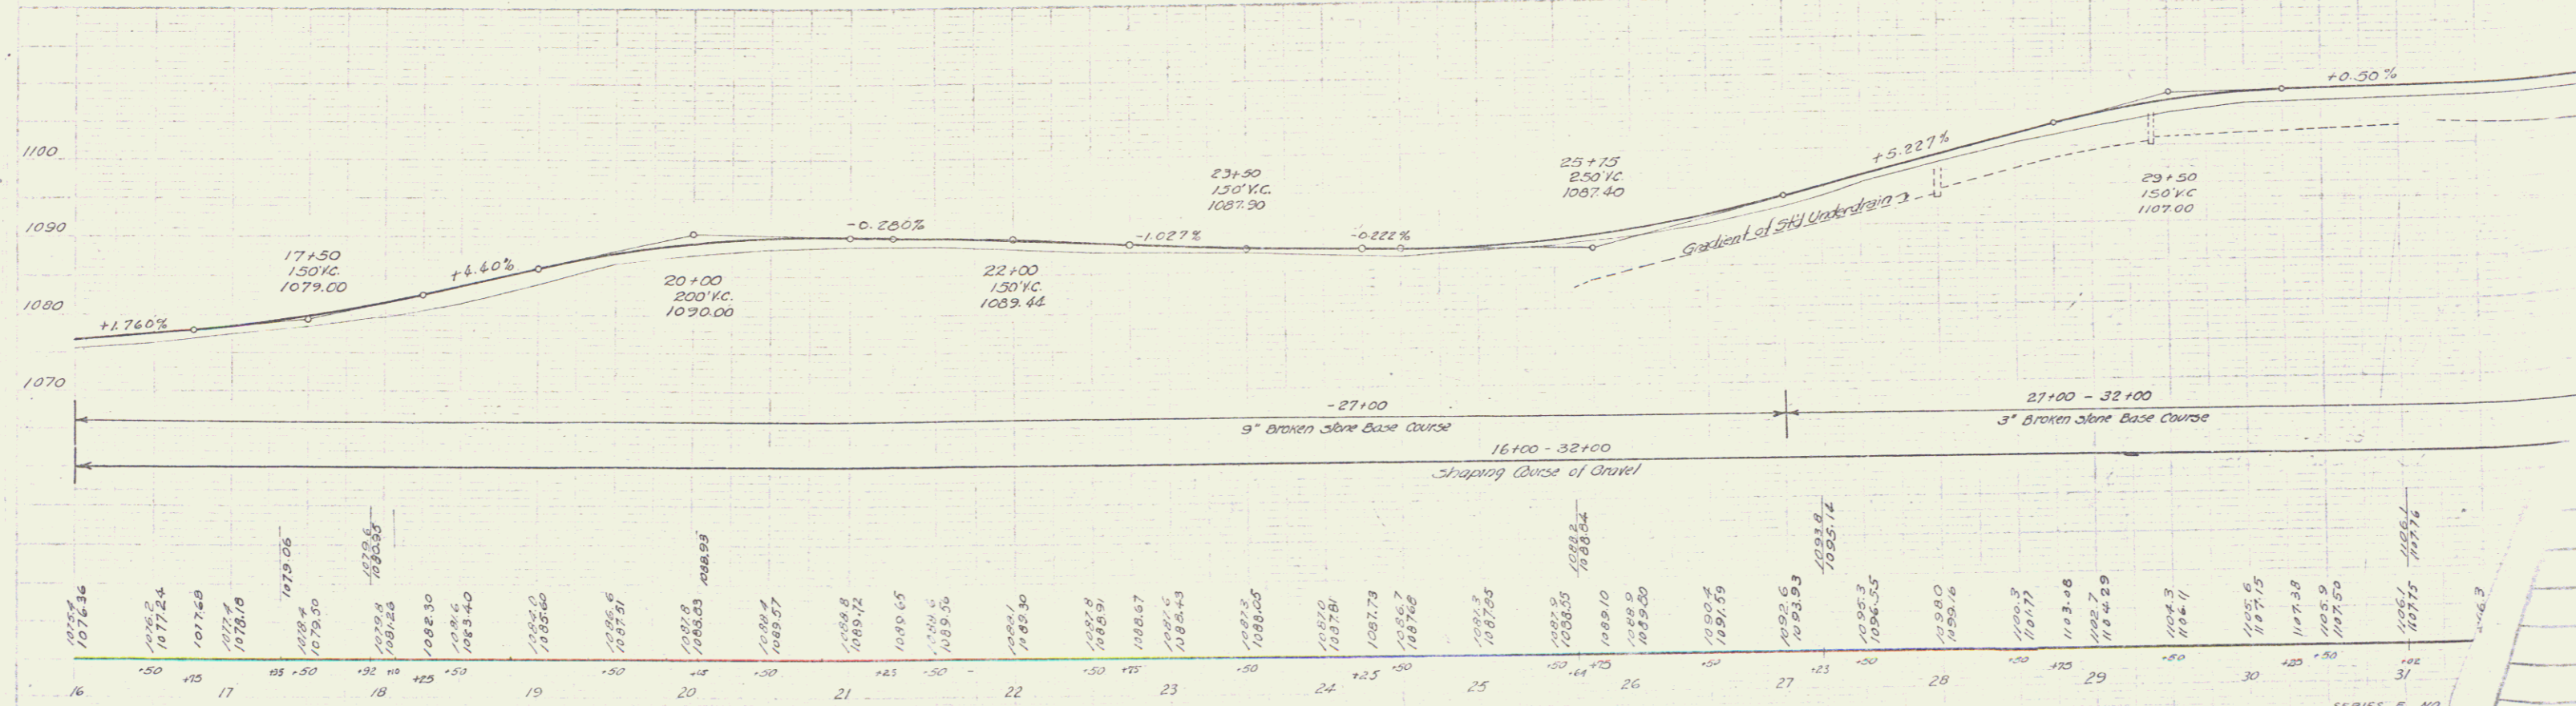


B.M. #3 Spike in Root 20' Elm 16' Rt. Sta. 18+85 El. 1085.78  
B.M. #4 " " " 8' Maple 52' Lt. Sta. 26+75 El. 1091.73  
B.M. #5 " " " 16' Pine 18' Lt. Sta. 31+22 El. 1108.01



SERIES P. NO.  
SHEET 3 OF 8

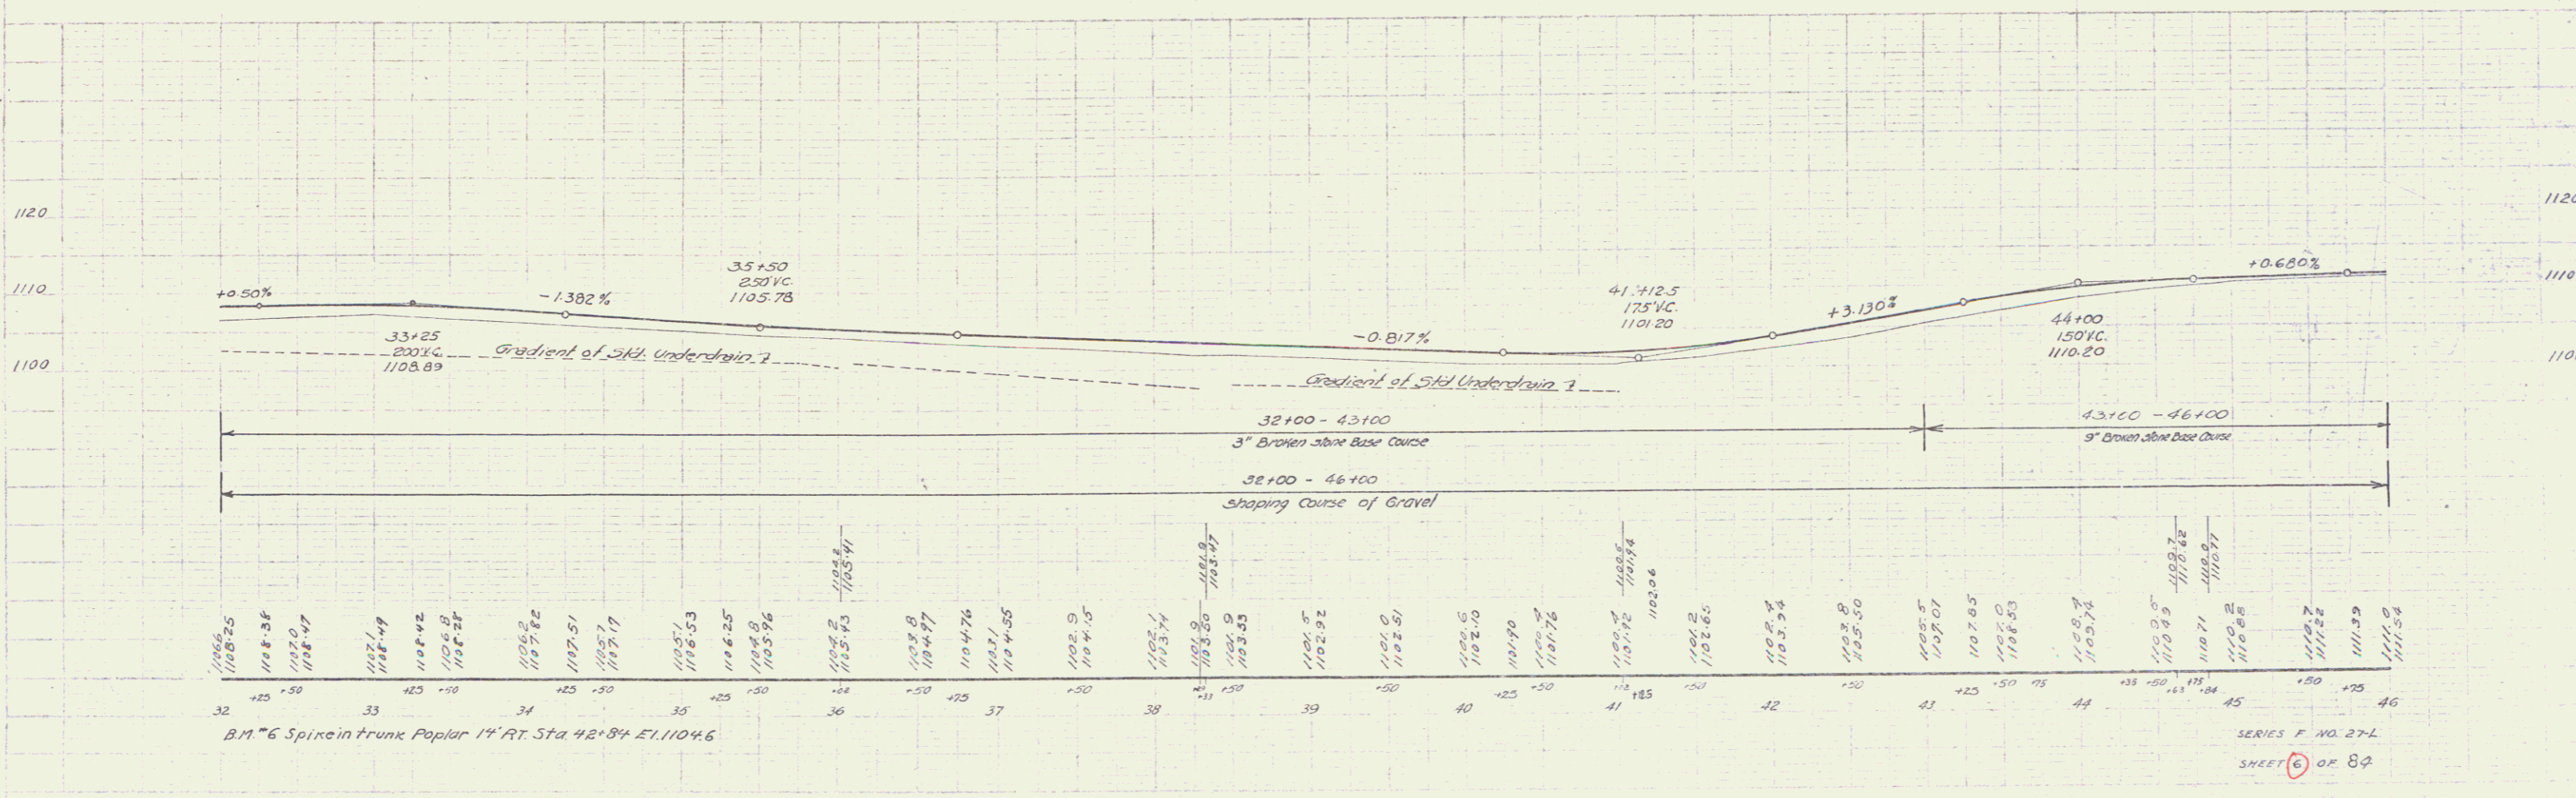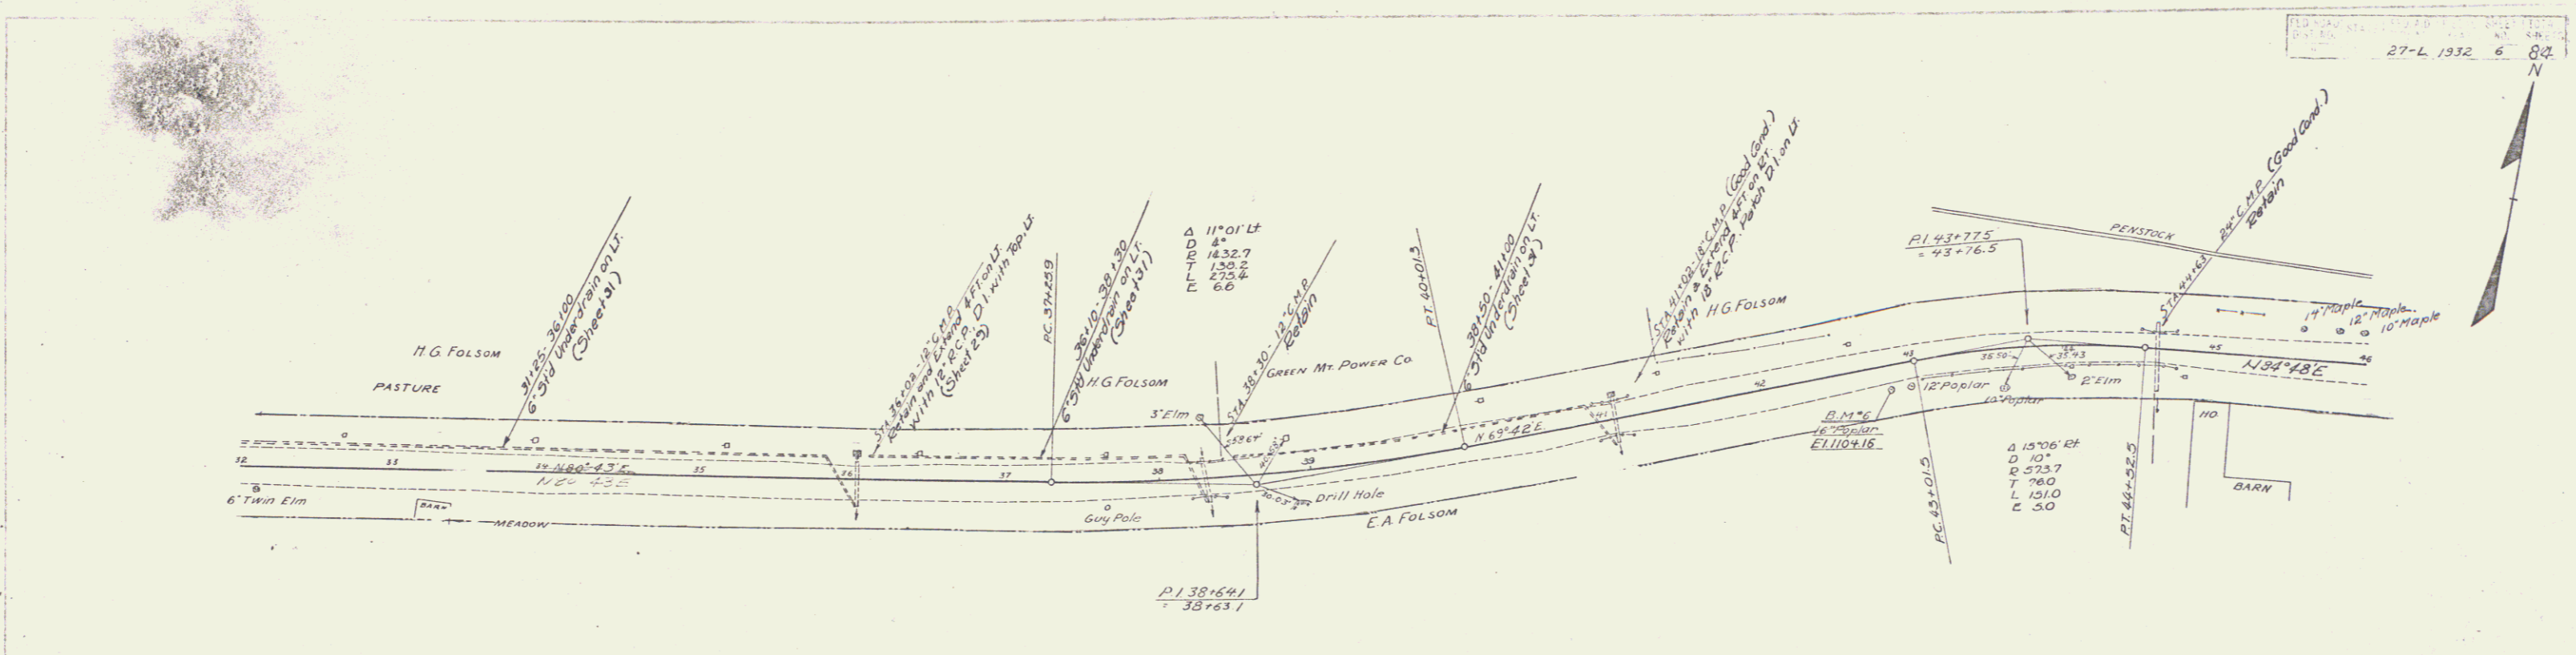

B.M. #6 Spike in trunk Poplar 14' Rt. Sta 42+84 El. 1104.6

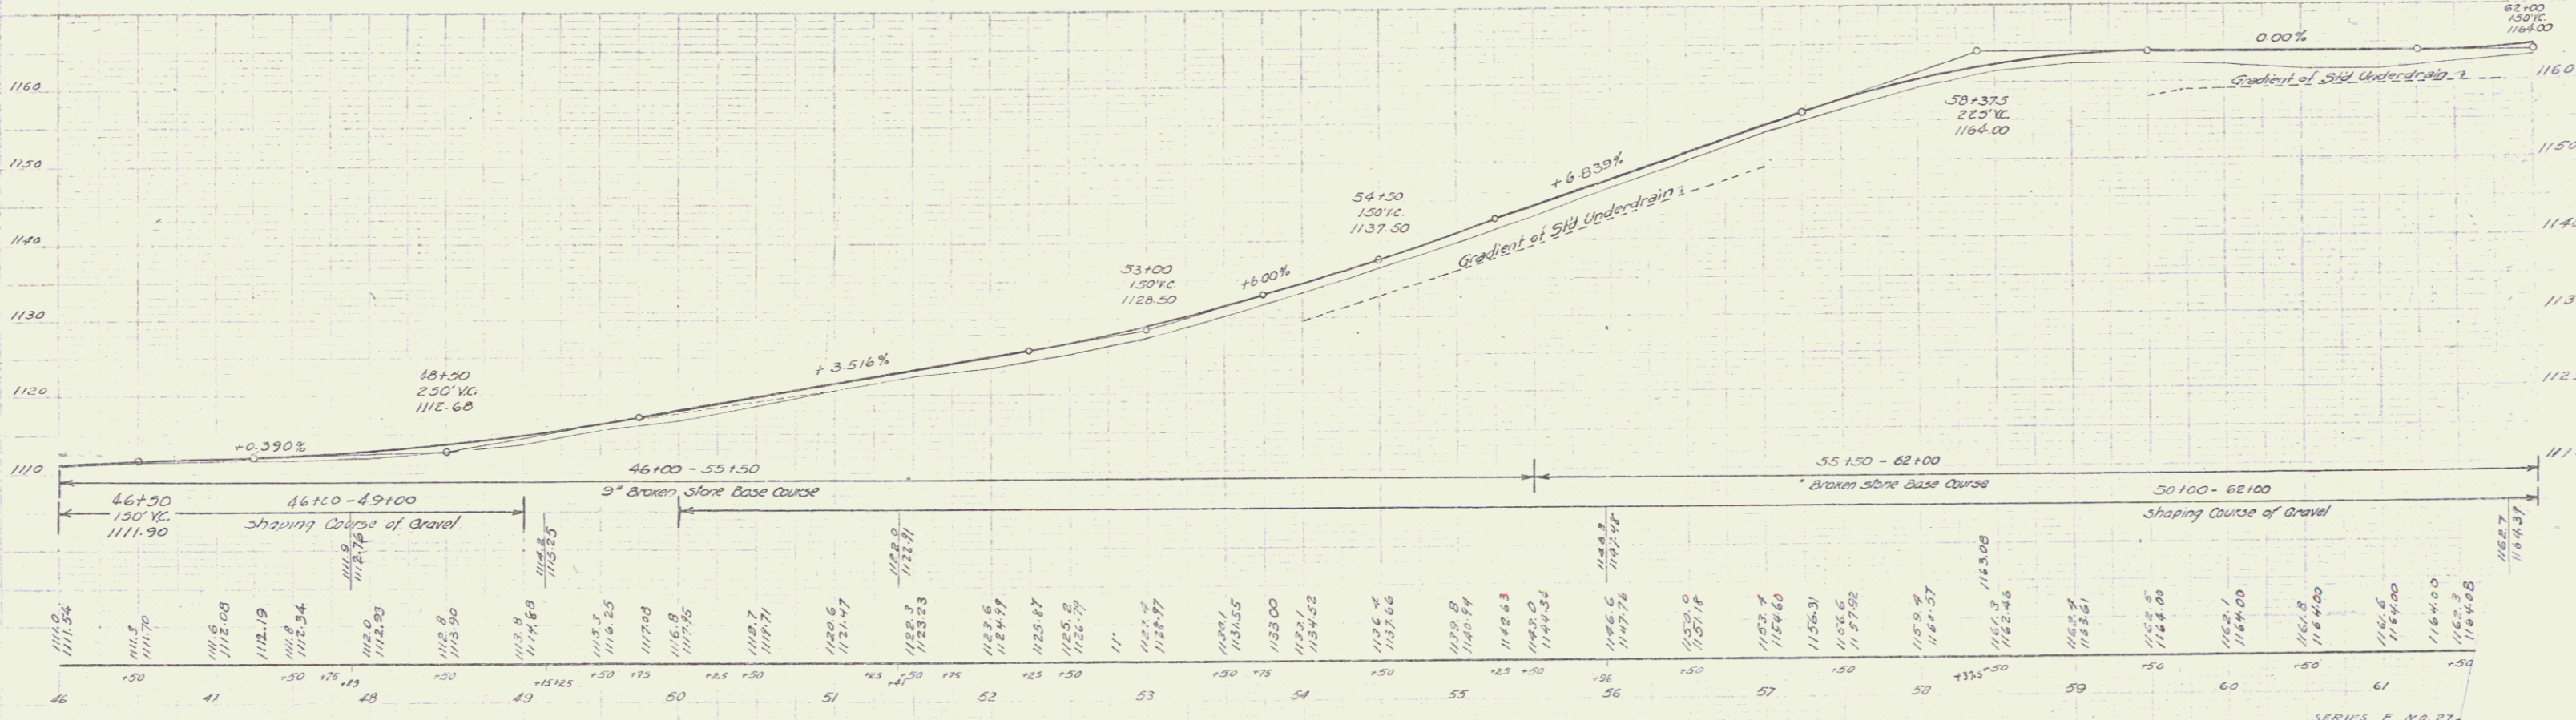
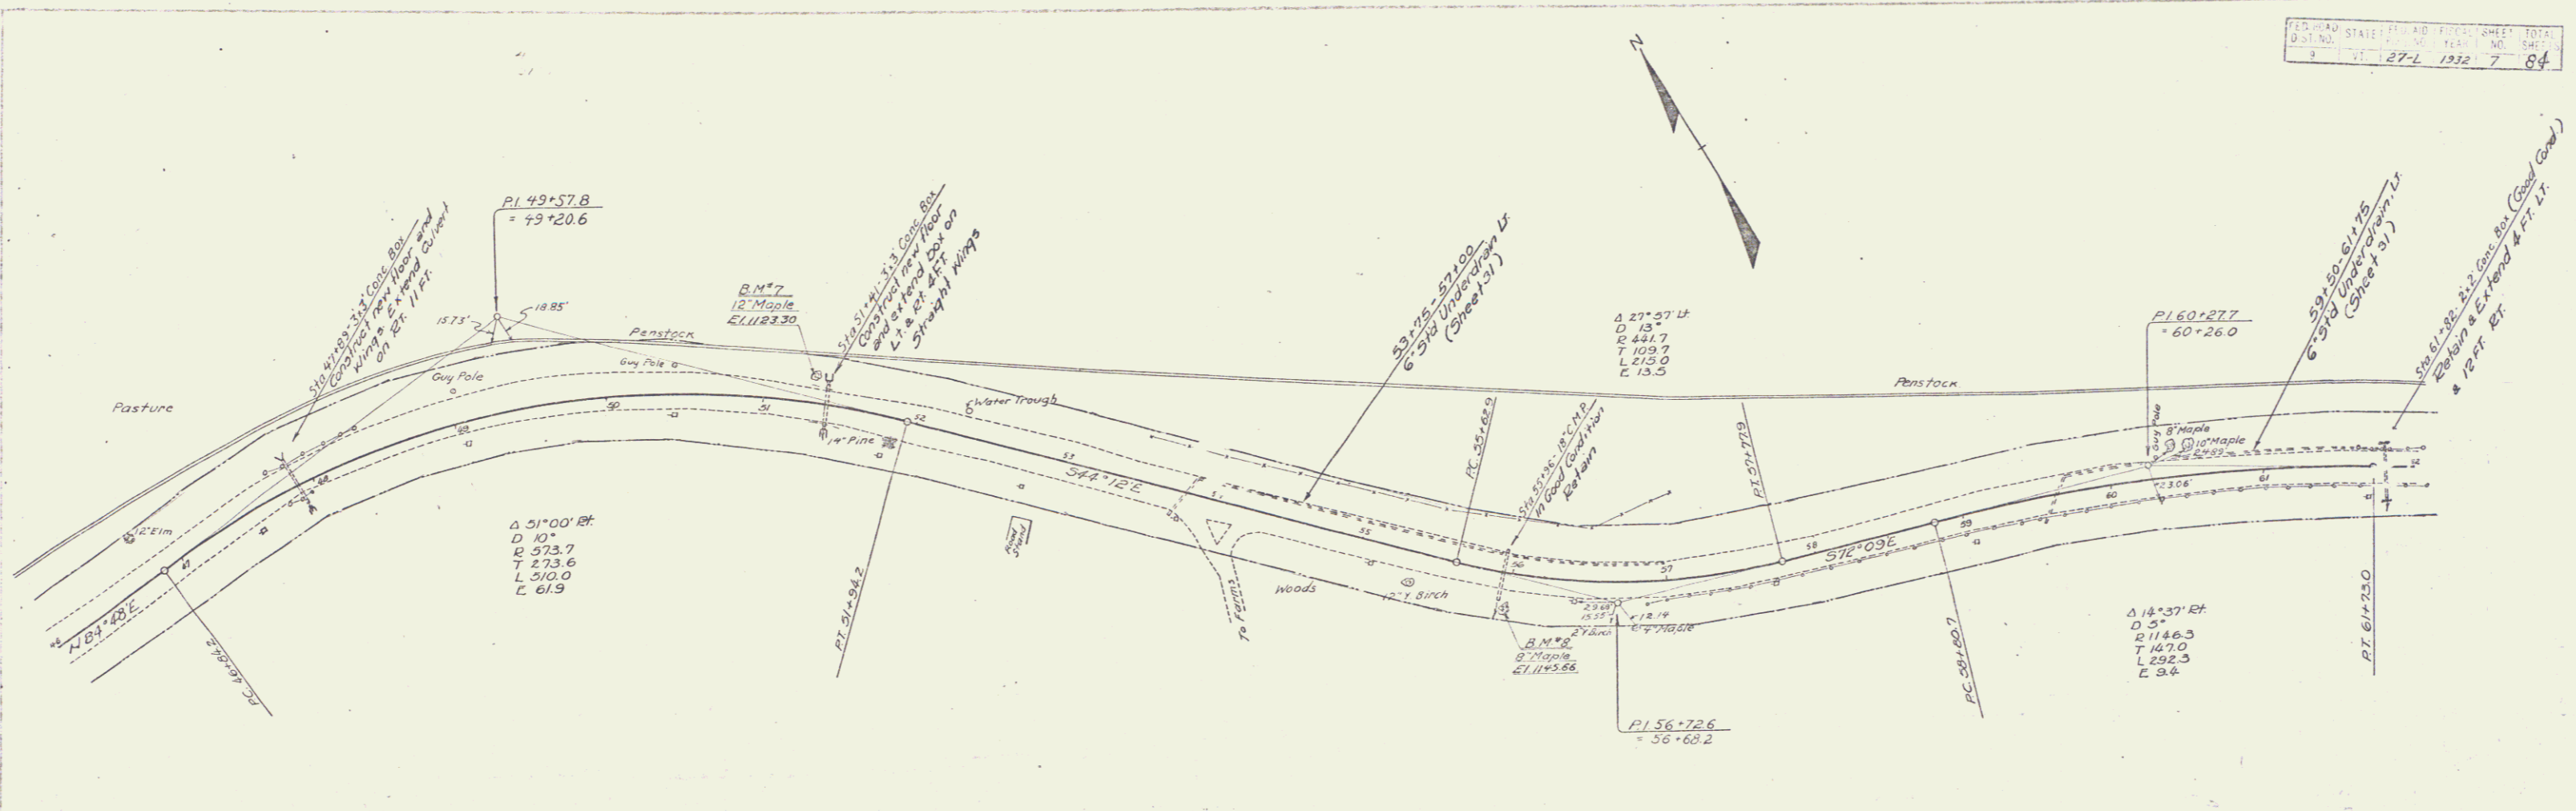


B.M. 7 Spike in root 12" Maple 17' Lt. Sta. 51+32 El. 1123.30  
 B.M. 8 " " " 8' " 215 Rt. Sta. 55+99 El. 1145.66

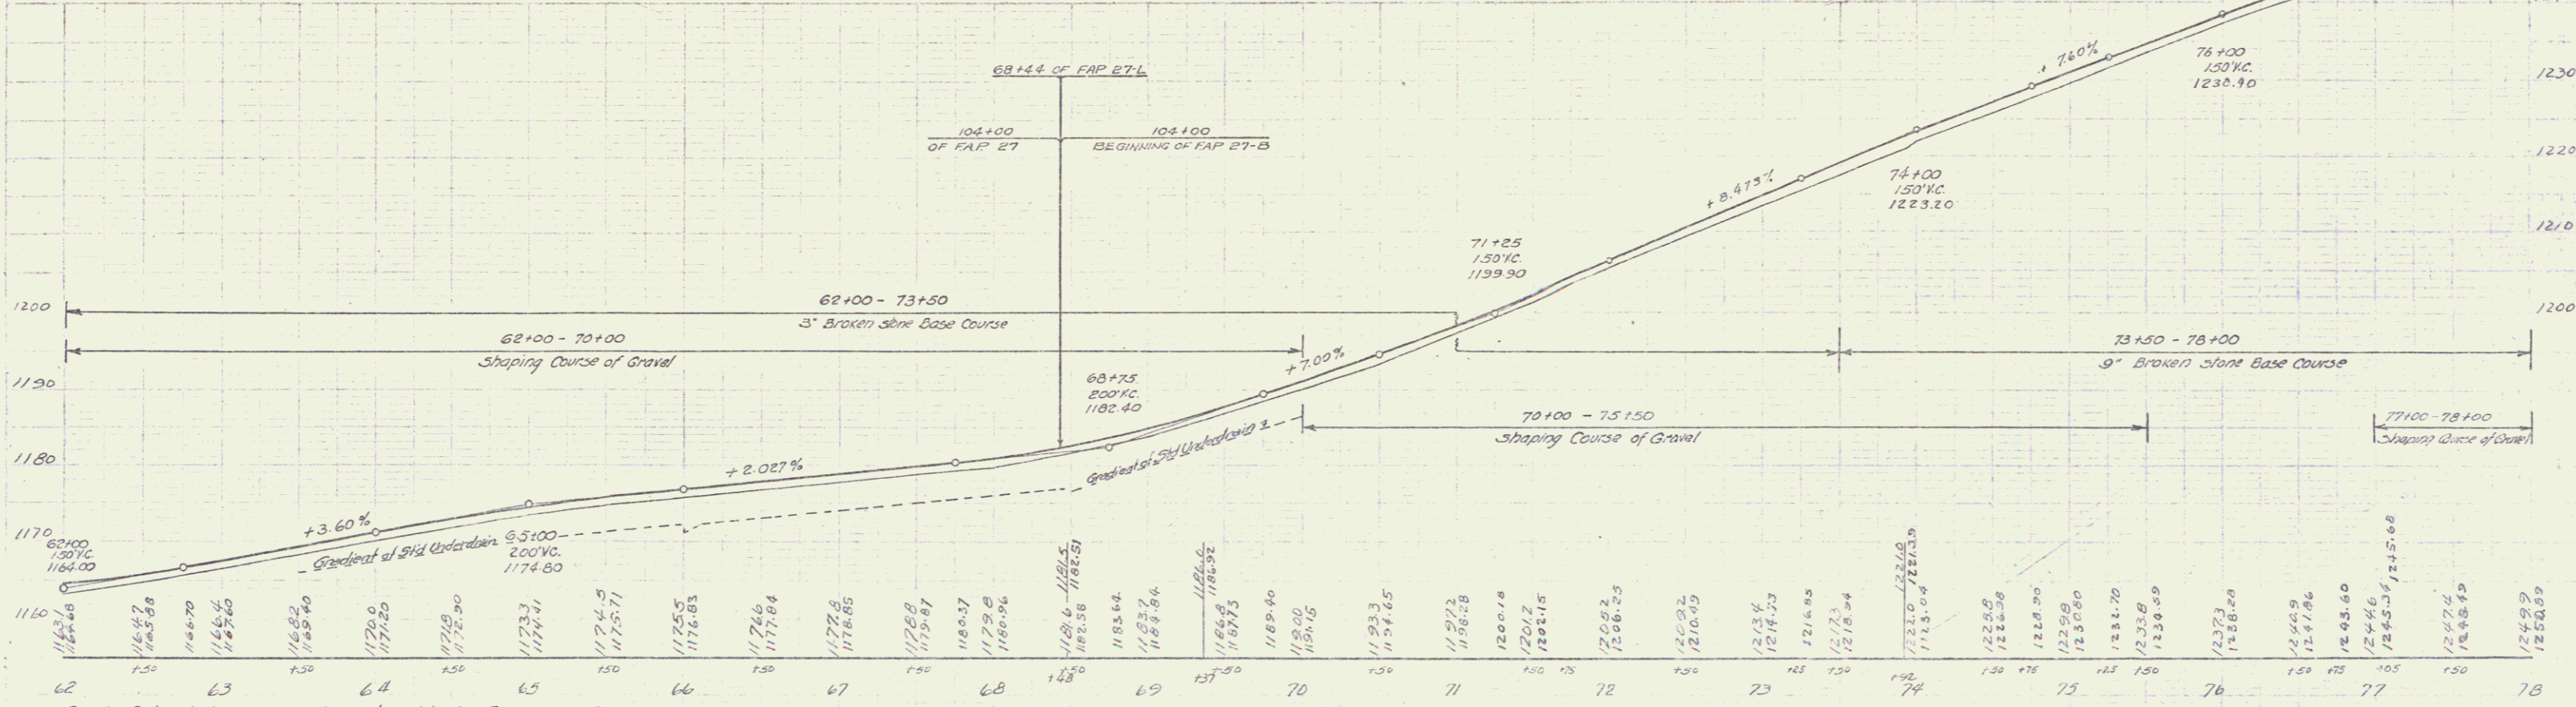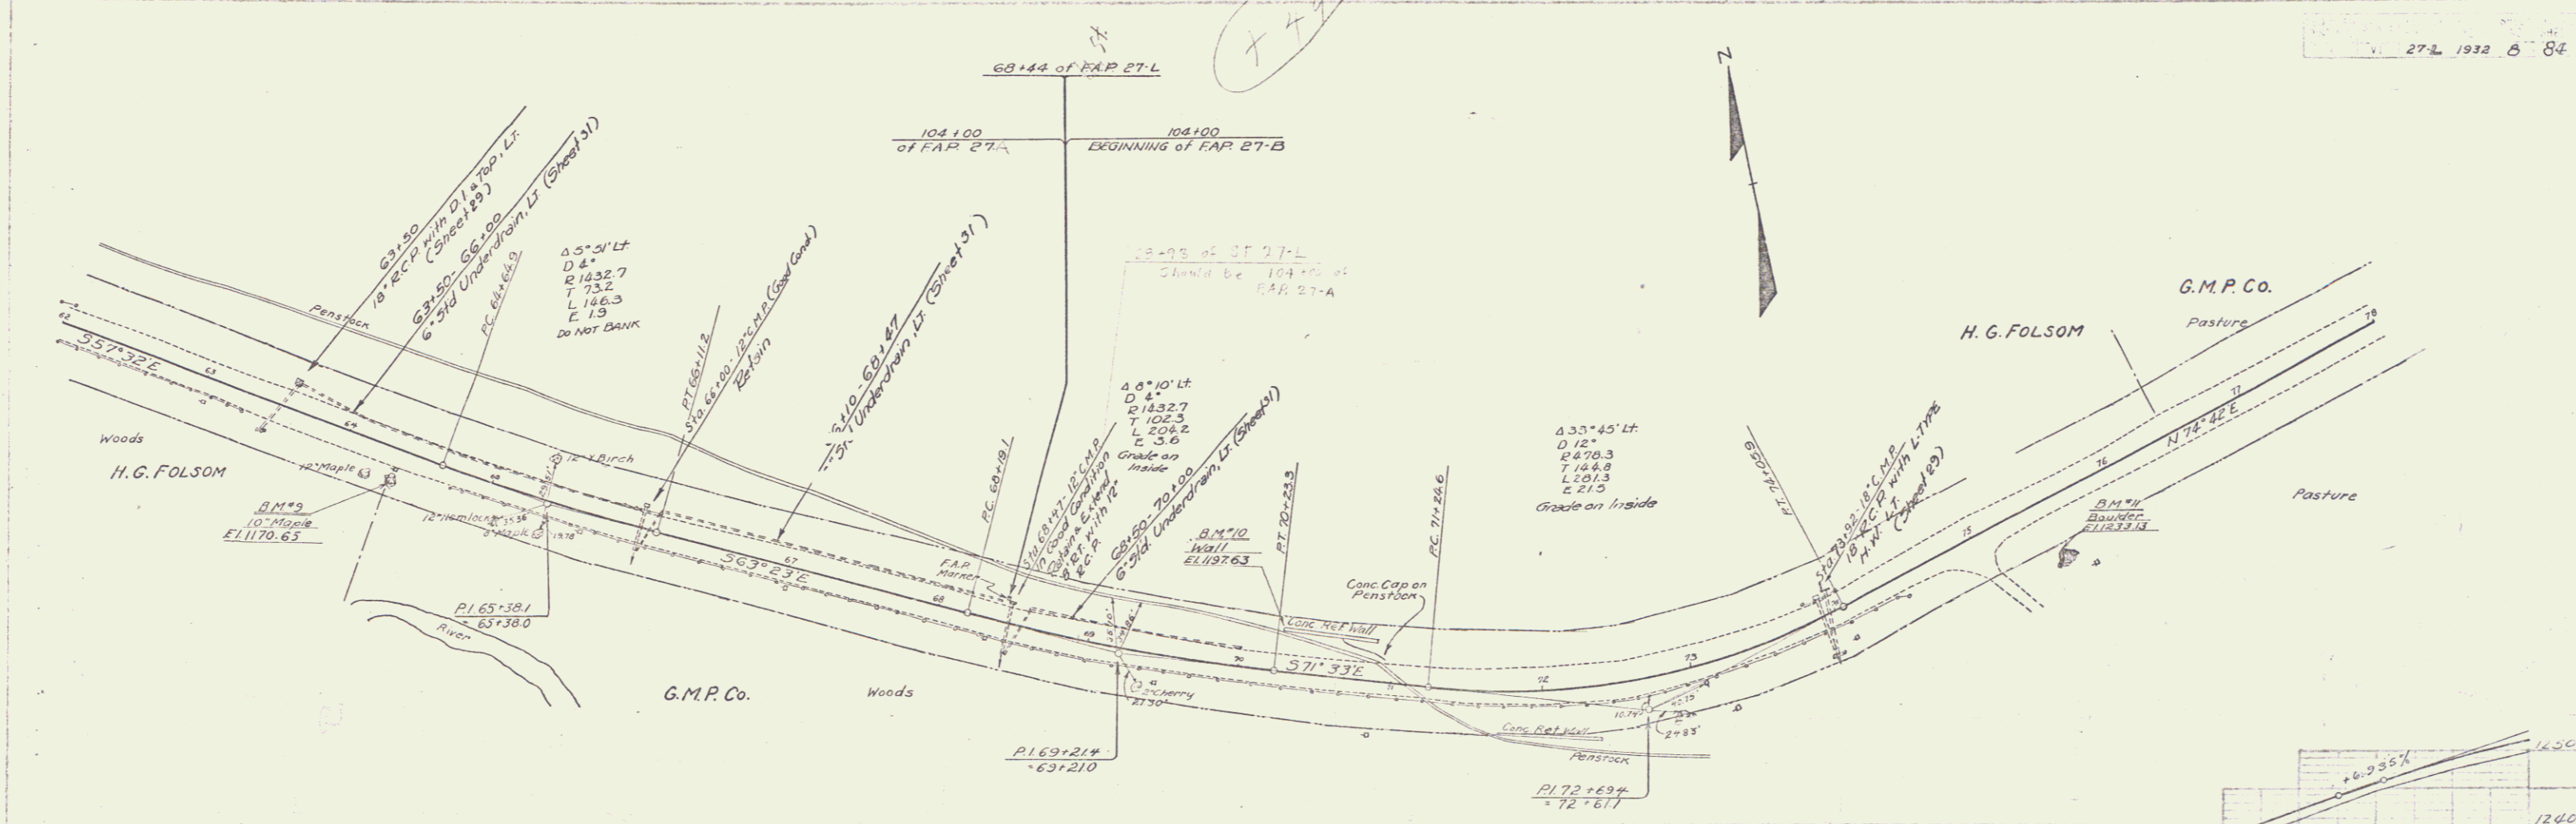

B.M. #9 Spike in trunk 10" Maple 225' Rt Sta 64+34 El. 1170.65  
 B.M. #10 Spot on Conc Ref Wall 26' Lt Sta 70+27 El. 1197.63  
 B.M. #11 Spot on Ledge 35' Rt Sta 75+43 El. 1233.13



SERIES F No. 27-L  
 SHEET 8 of 8

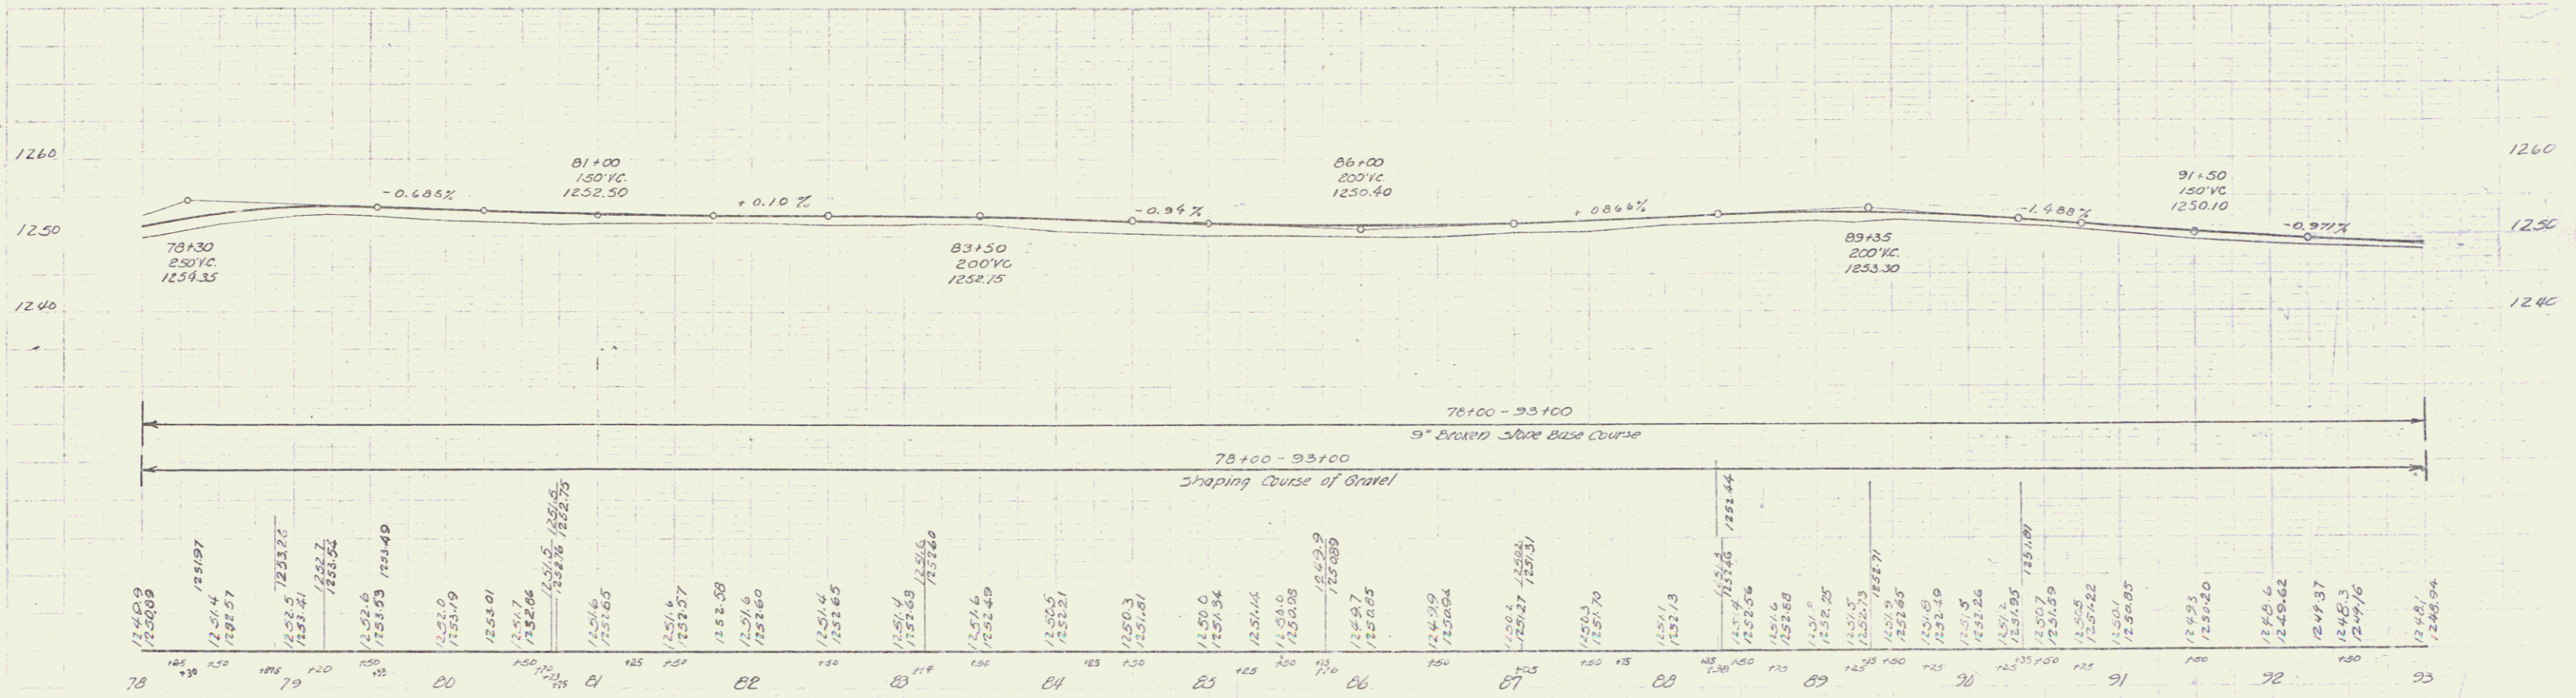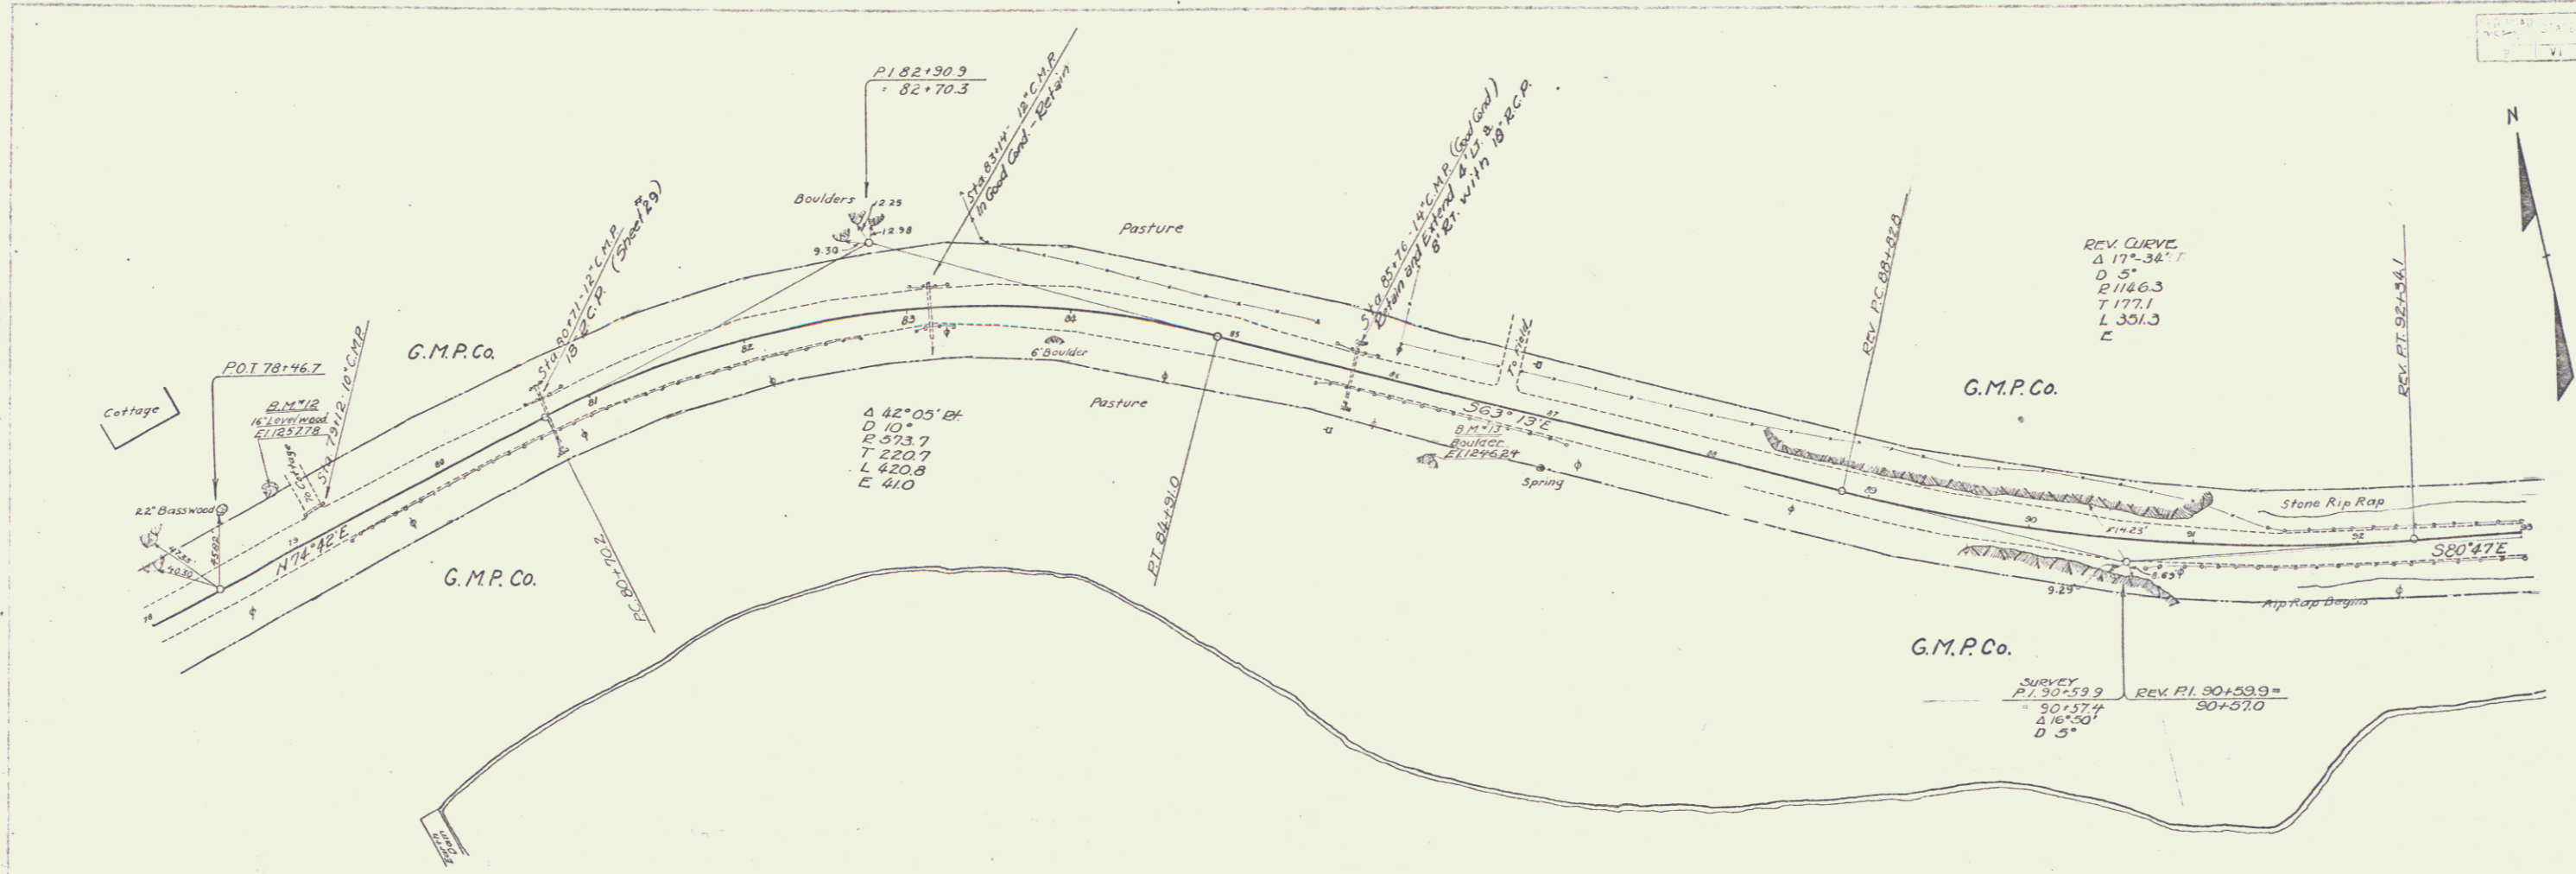




B.M. 12 Spike in Root 16" Levelwood 38.5' Lt. Sta. 79+00 El. 1257.78  
 B.M. 13 Drill Hole in 10' Boulder 39 Rt. Sta. 86+32 El. 1246.24

SERIES F No. 27-L  
 SHEET 9 OF 57



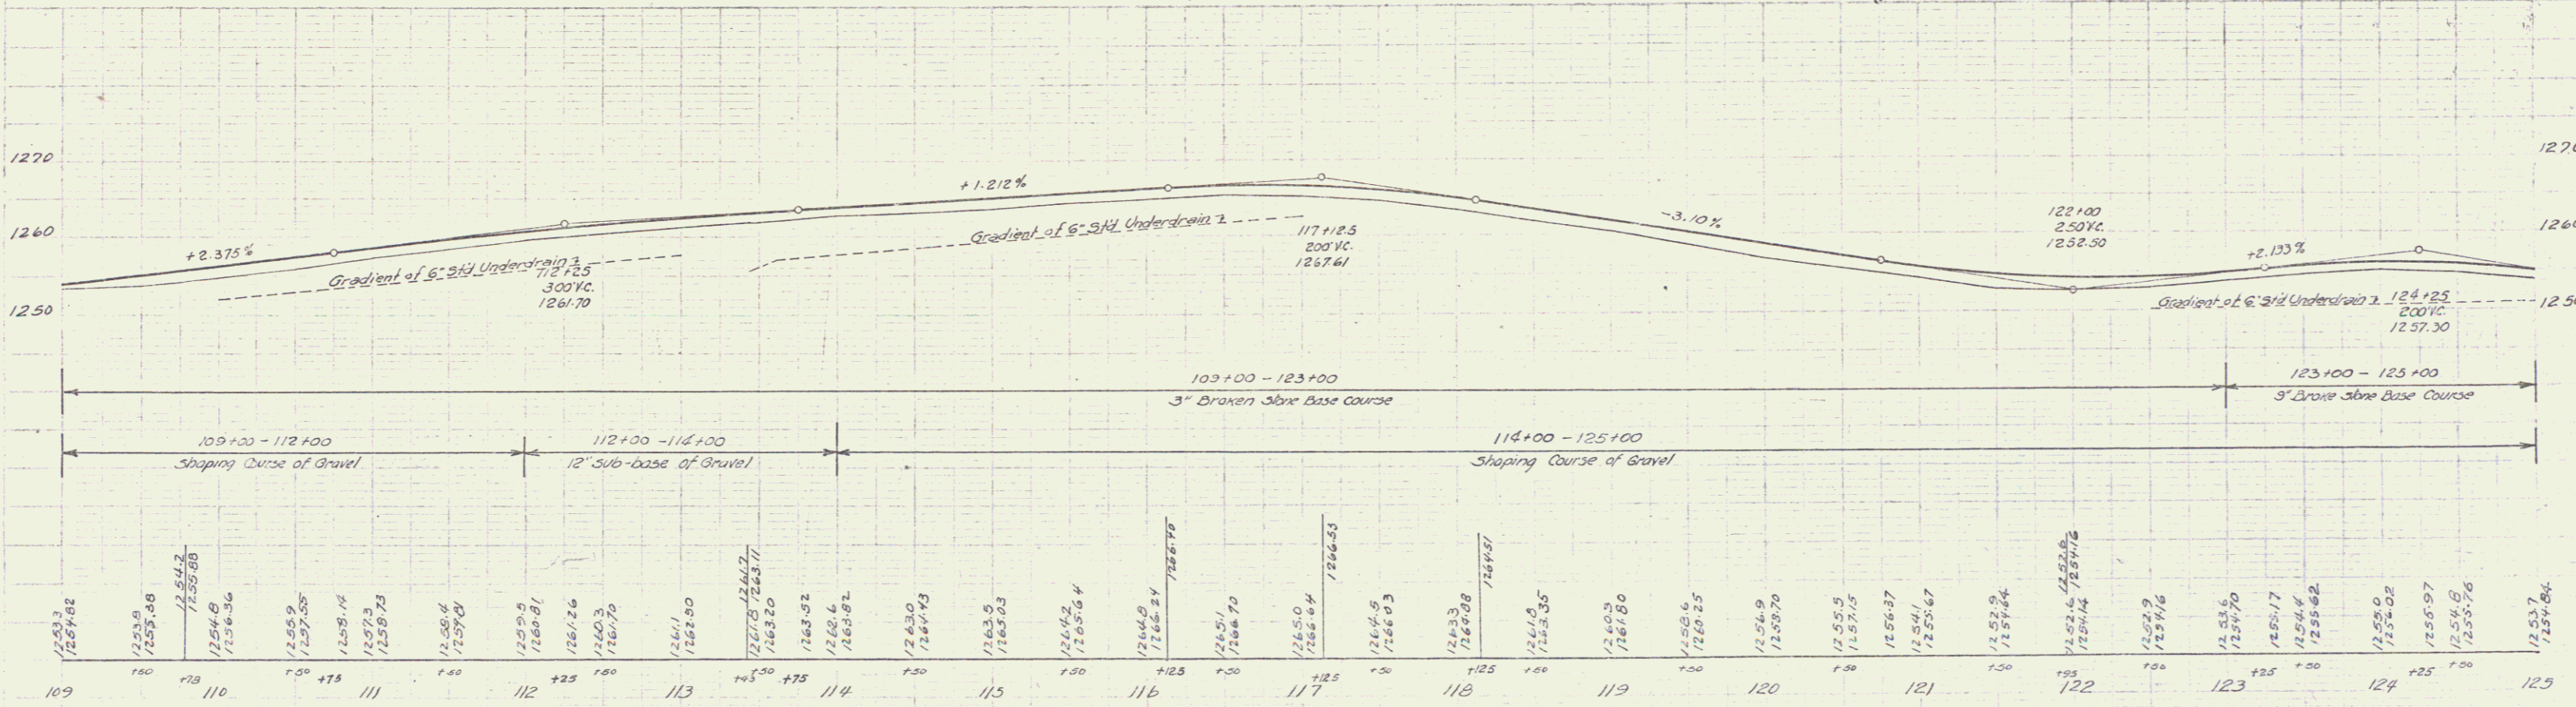
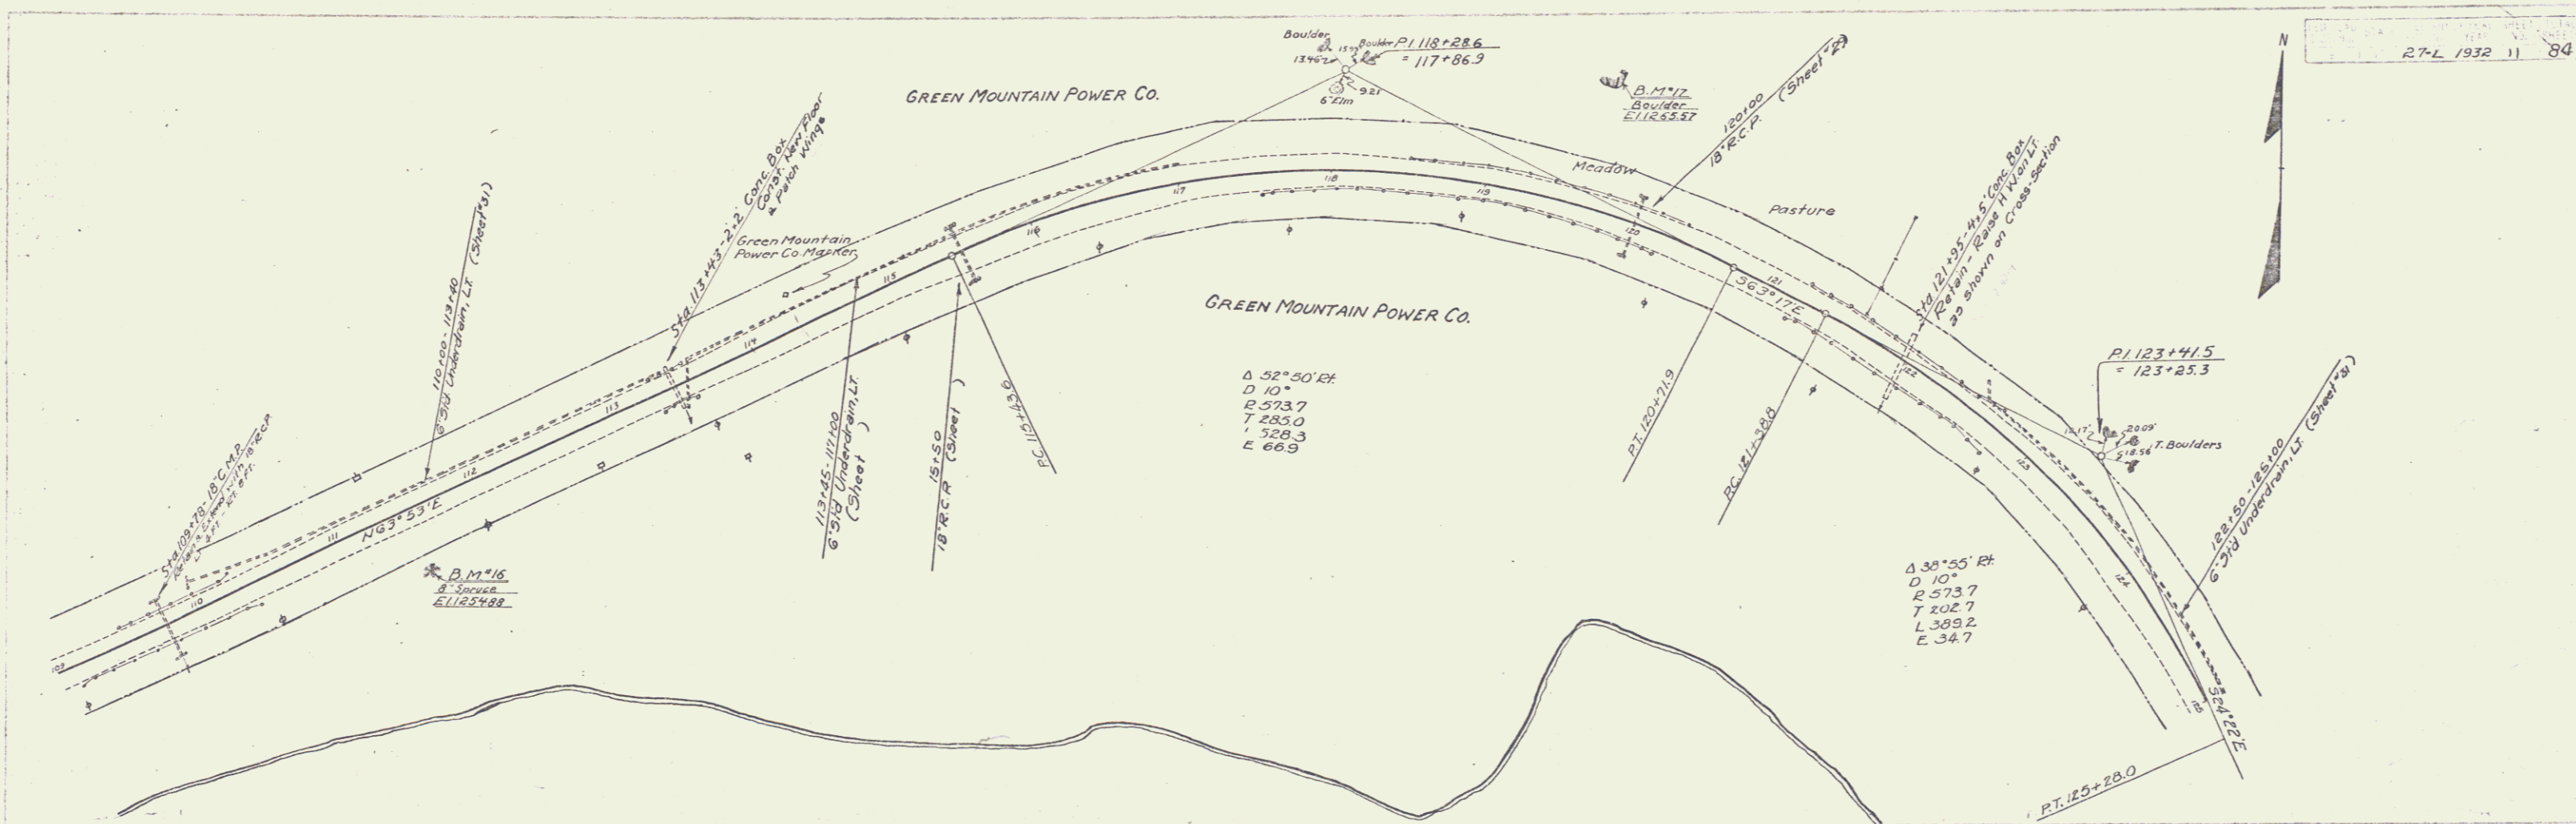


B.M. 16 Spike in root 8" Spruce 375' Rt Sta. 111+48 El. 1254.88  
 B.M. 17 Spot on 5' Boulder BR' LT Sta 119+65 El. 1265.57

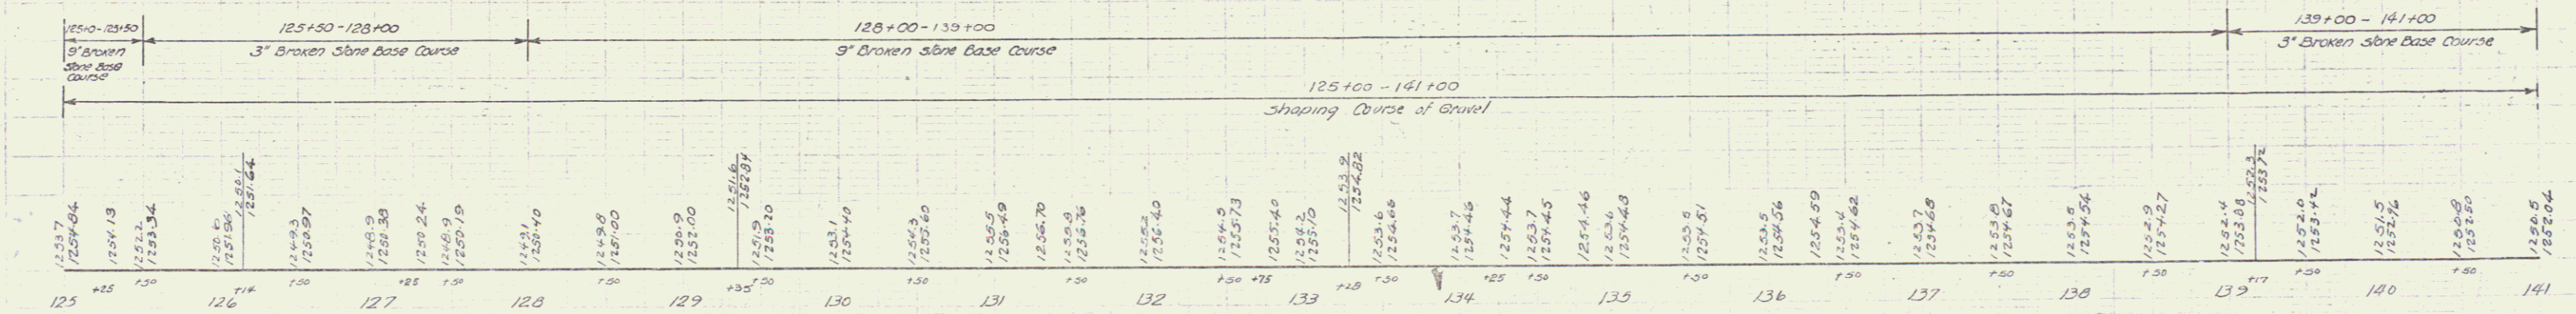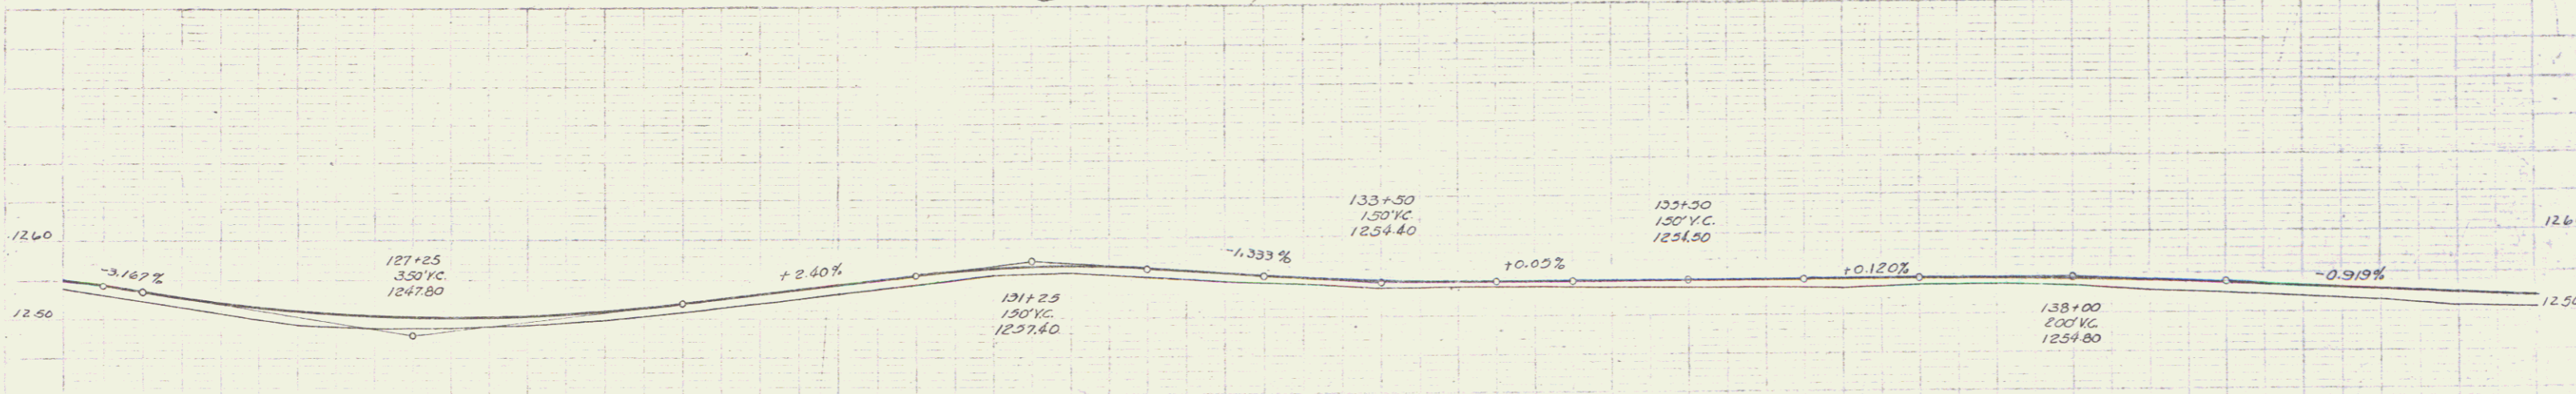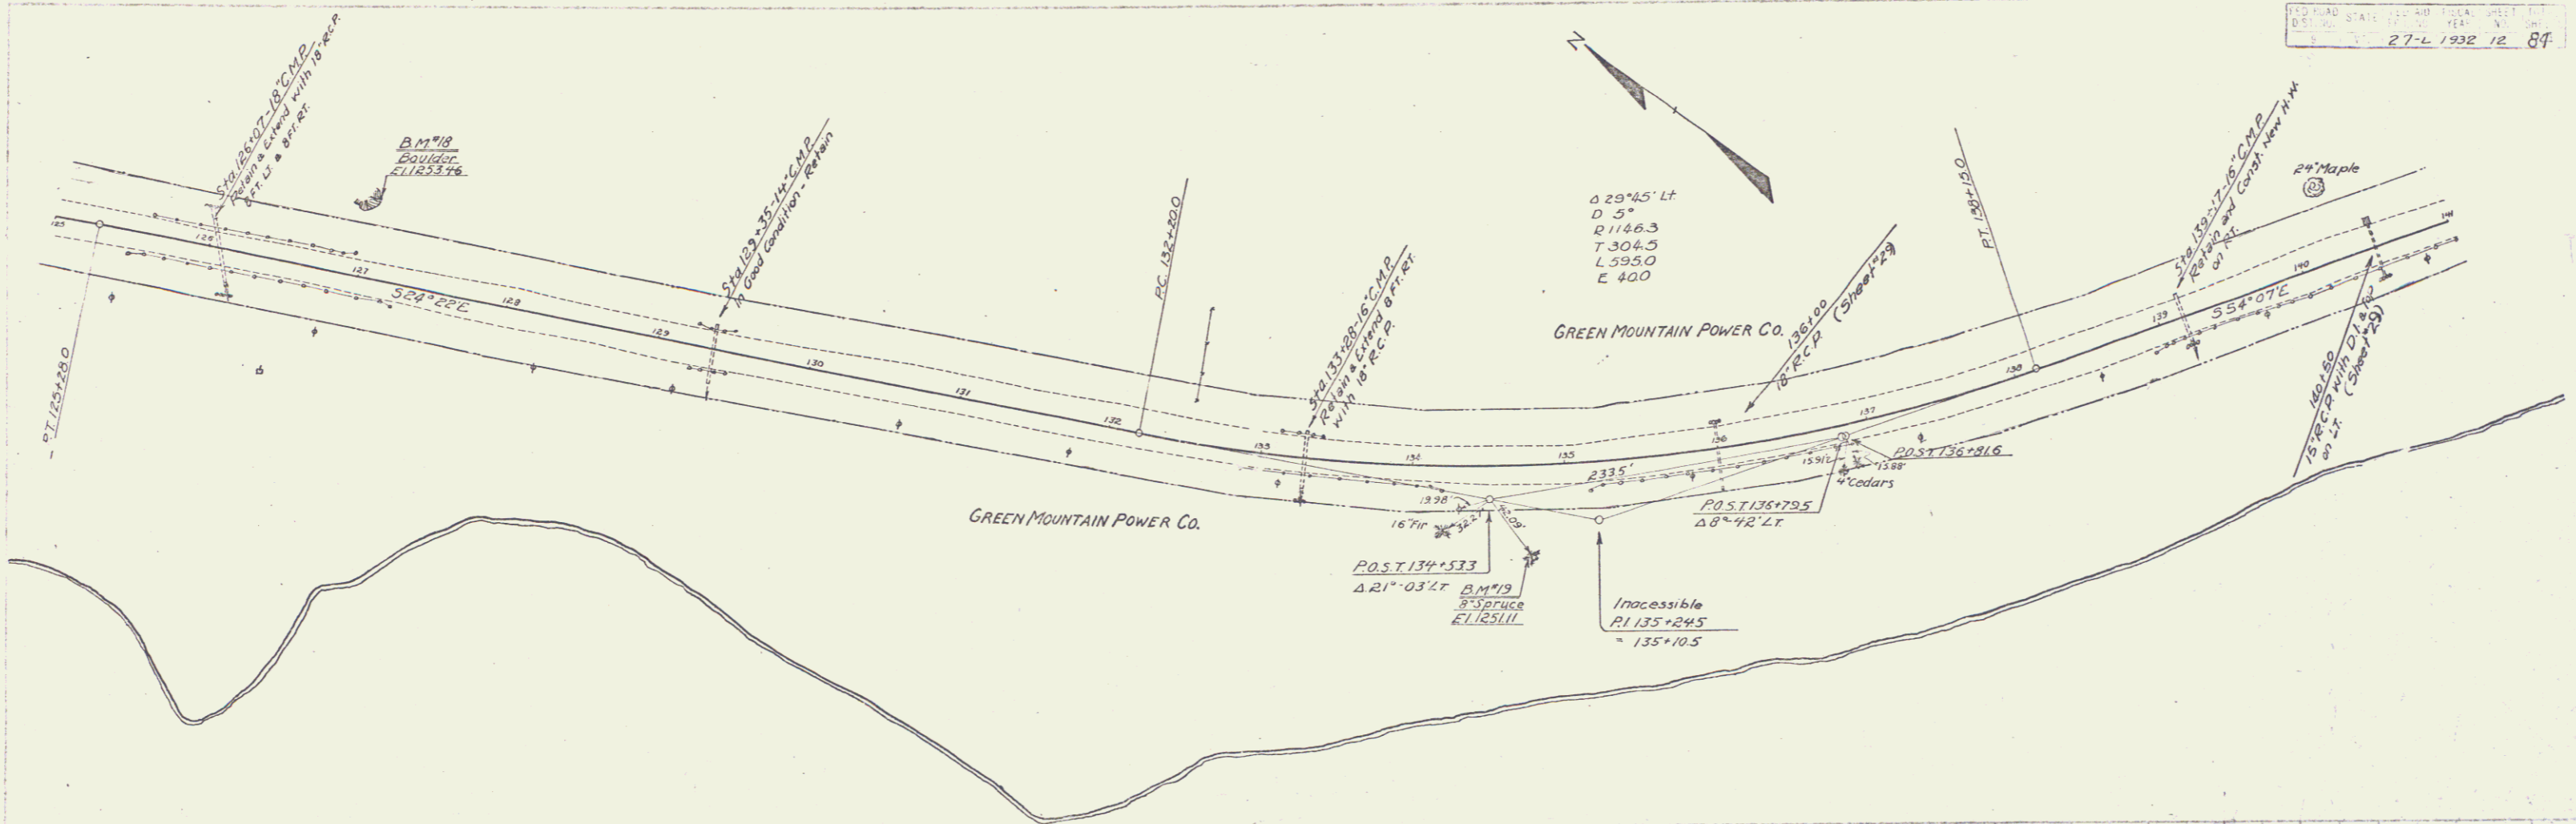

125+00	125+05	125+10	125+15	125+20	125+25	125+30	125+35	125+40	125+45	125+50	125+55	125+60	125+65	125+70	125+75	125+80	125+85	125+90	125+95	130+00	130+05	130+10	130+15	130+20	130+25	130+30	130+35	130+40	130+45	130+50	130+55	130+60	130+65	130+70	130+75	130+80	130+85	130+90	130+95	131+00	131+05	131+10	131+15	131+20	131+25	131+30	131+35	131+40	131+45	131+50	131+55	131+60	131+65	131+70	131+75	131+80	131+85	131+90	131+95	132+00	132+05	132+10	132+15	132+20	132+25	132+30	132+35	132+40	132+45	132+50	132+55	132+60	132+65	132+70	132+75	132+80	132+85	132+90	132+95	133+00	133+05	133+10	133+15	133+20	133+25	133+30	133+35	133+40	133+45	133+50	133+55	133+60	133+65	133+70	133+75	133+80	133+85	133+90	133+95	134+00	134+05	134+10	134+15	134+20	134+25	134+30	134+35	134+40	134+45	134+50	134+55	134+60	134+65	134+70	134+75	134+80	134+85	134+90	134+95	135+00	135+05	135+10	135+15	135+20	135+25	135+30	135+35	135+40	135+45	135+50	135+55	135+60	135+65	135+70	135+75	135+80	135+85	135+90	135+95	136+00	136+05	136+10	136+15	136+20	136+25	136+30	136+35	136+40	136+45	136+50	136+55	136+60	136+65	136+70	136+75	136+80	136+85	136+90	136+95	137+00	137+05	137+10	137+15	137+20	137+25	137+30	137+35	137+40	137+45	137+50	137+55	137+60	137+65	137+70	137+75	137+80	137+85	137+90	137+95	138+00	138+05	138+10	138+15	138+20	138+25	138+30	138+35	138+40	138+45	138+50	138+55	138+60	138+65	138+70	138+75	138+80	138+85	138+90	138+95	139+00	139+05	139+10	139+15	139+20	139+25	139+30	139+35	139+40	139+45	139+50	139+55	139+60	139+65	139+70	139+75	139+80	139+85	139+90	139+95	140+00	140+05	140+10	140+15	140+20	140+25	140+30	140+35	140+40	140+45	140+50	140+55	140+60	140+65	140+70	140+75	140+80	140+85	140+90	140+95	141+00
--------	--------	

BM #18 Spot on 6" Boulder 44' Lt Sta 126+96 EL 125346  
 BM #19 Spike in 8" Spruce 57' Rt Sta 139+74 EL 125111

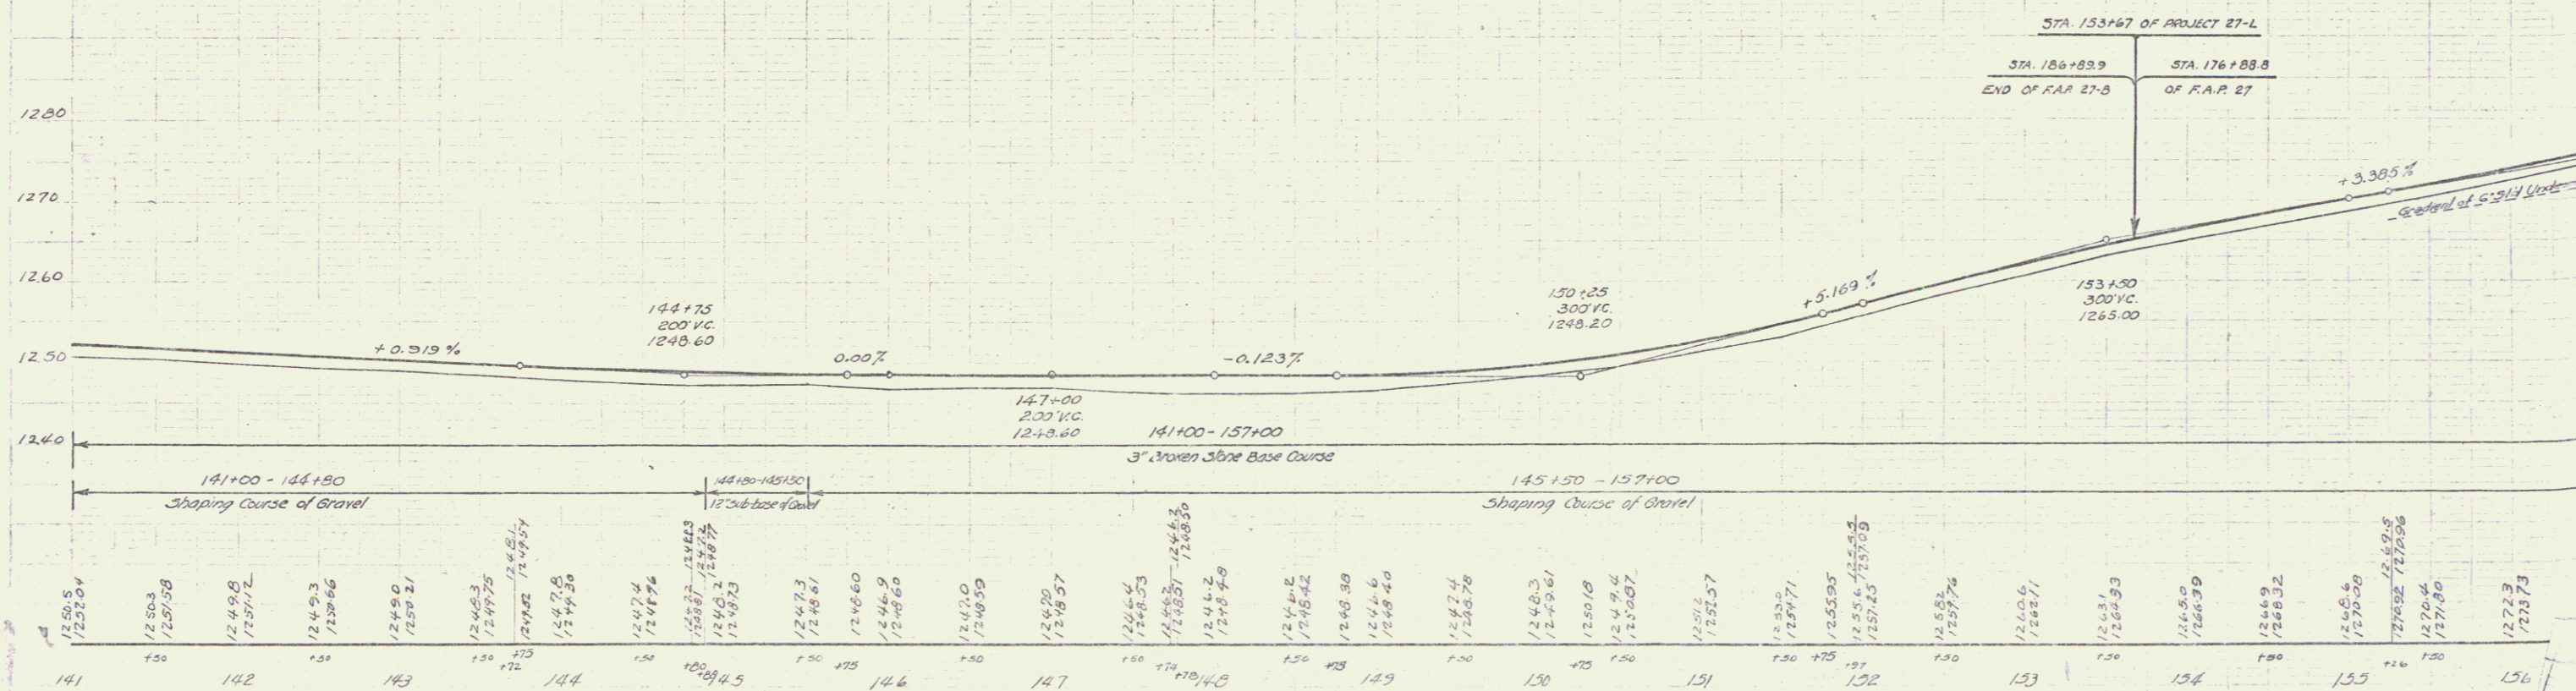
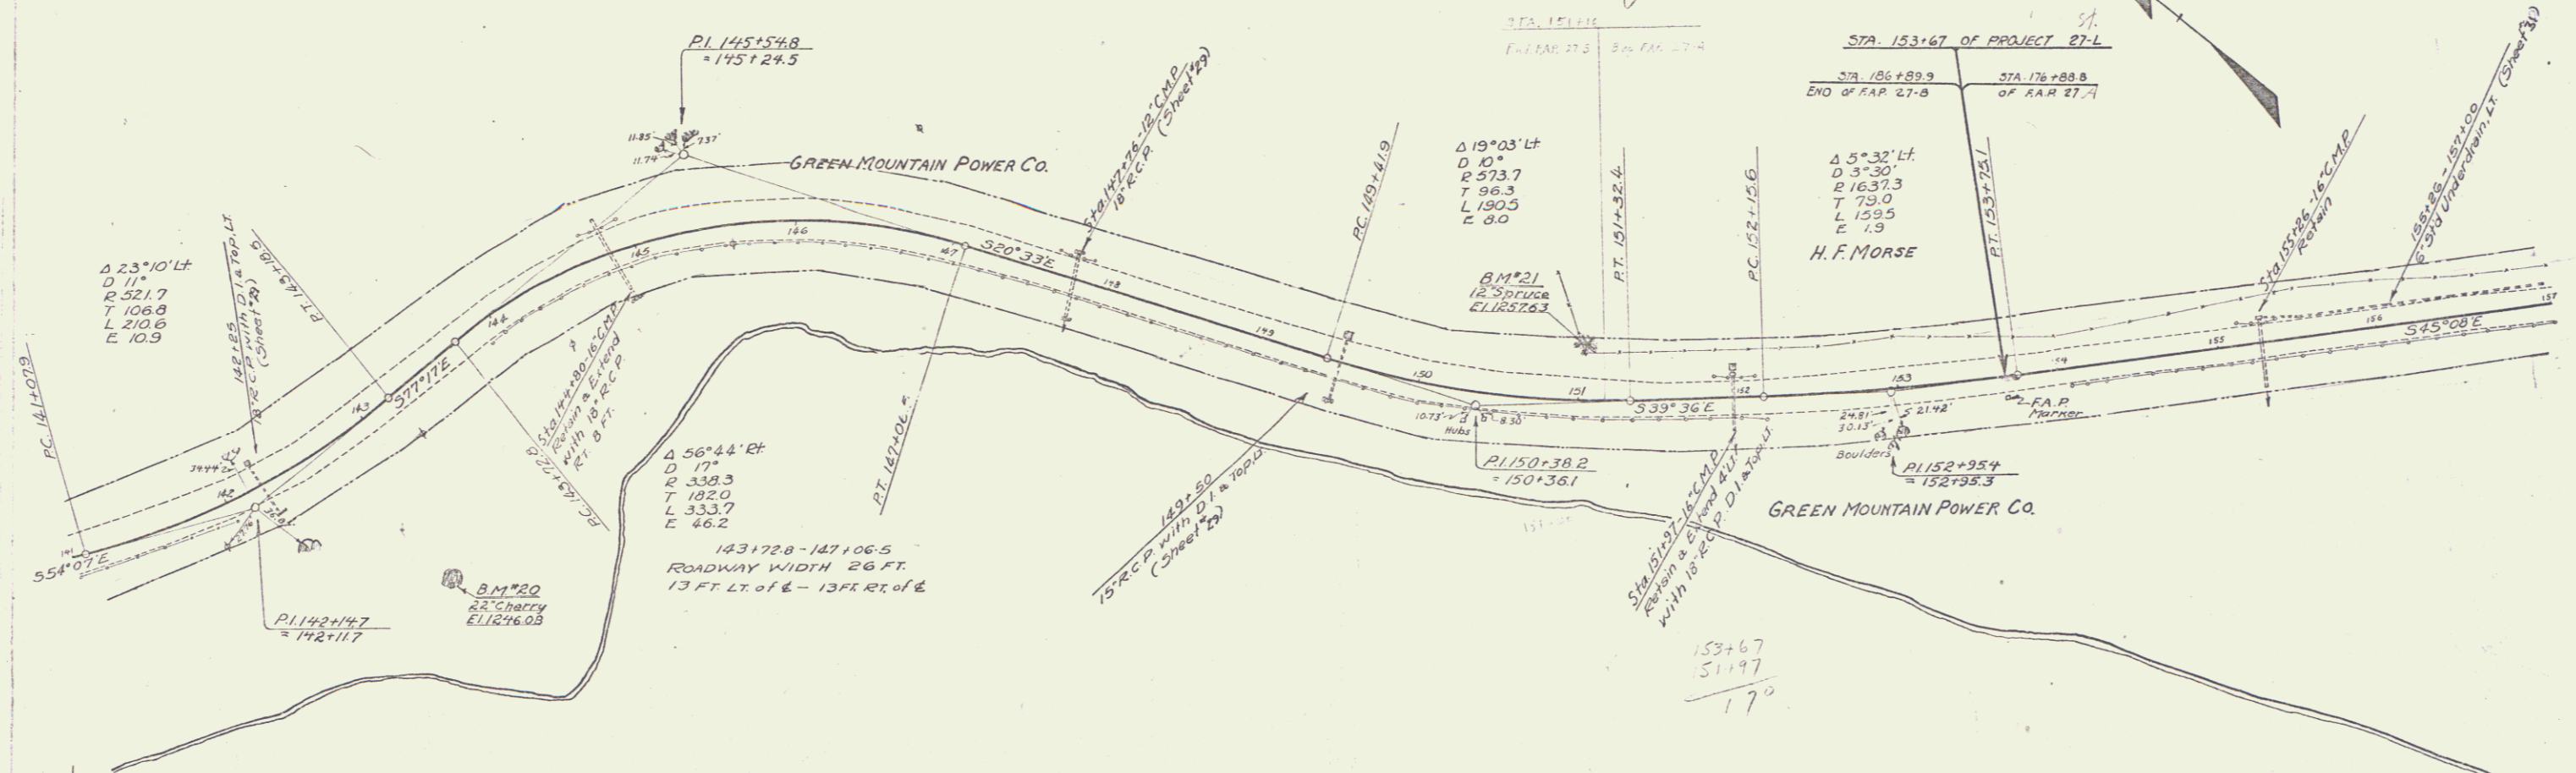


141 B.M. 20 Spike in Root 22 Cherry 1/2 Rt. Sta 142+91 El. 1246.08  
 B.M. 21 " " " 12 Spruce 28 Lt. Sta 151+02 El. 1257.63

SERIES SHEET 13

Parcel	Kind of Instrument	Date of Grant	Grantor	Grantee	Recorded	Remarks
A88	G.C.D	11-14-31	H.F. & J.B. Morse	St. of W. 13	537	A-31-31

27-L 1302 14 84

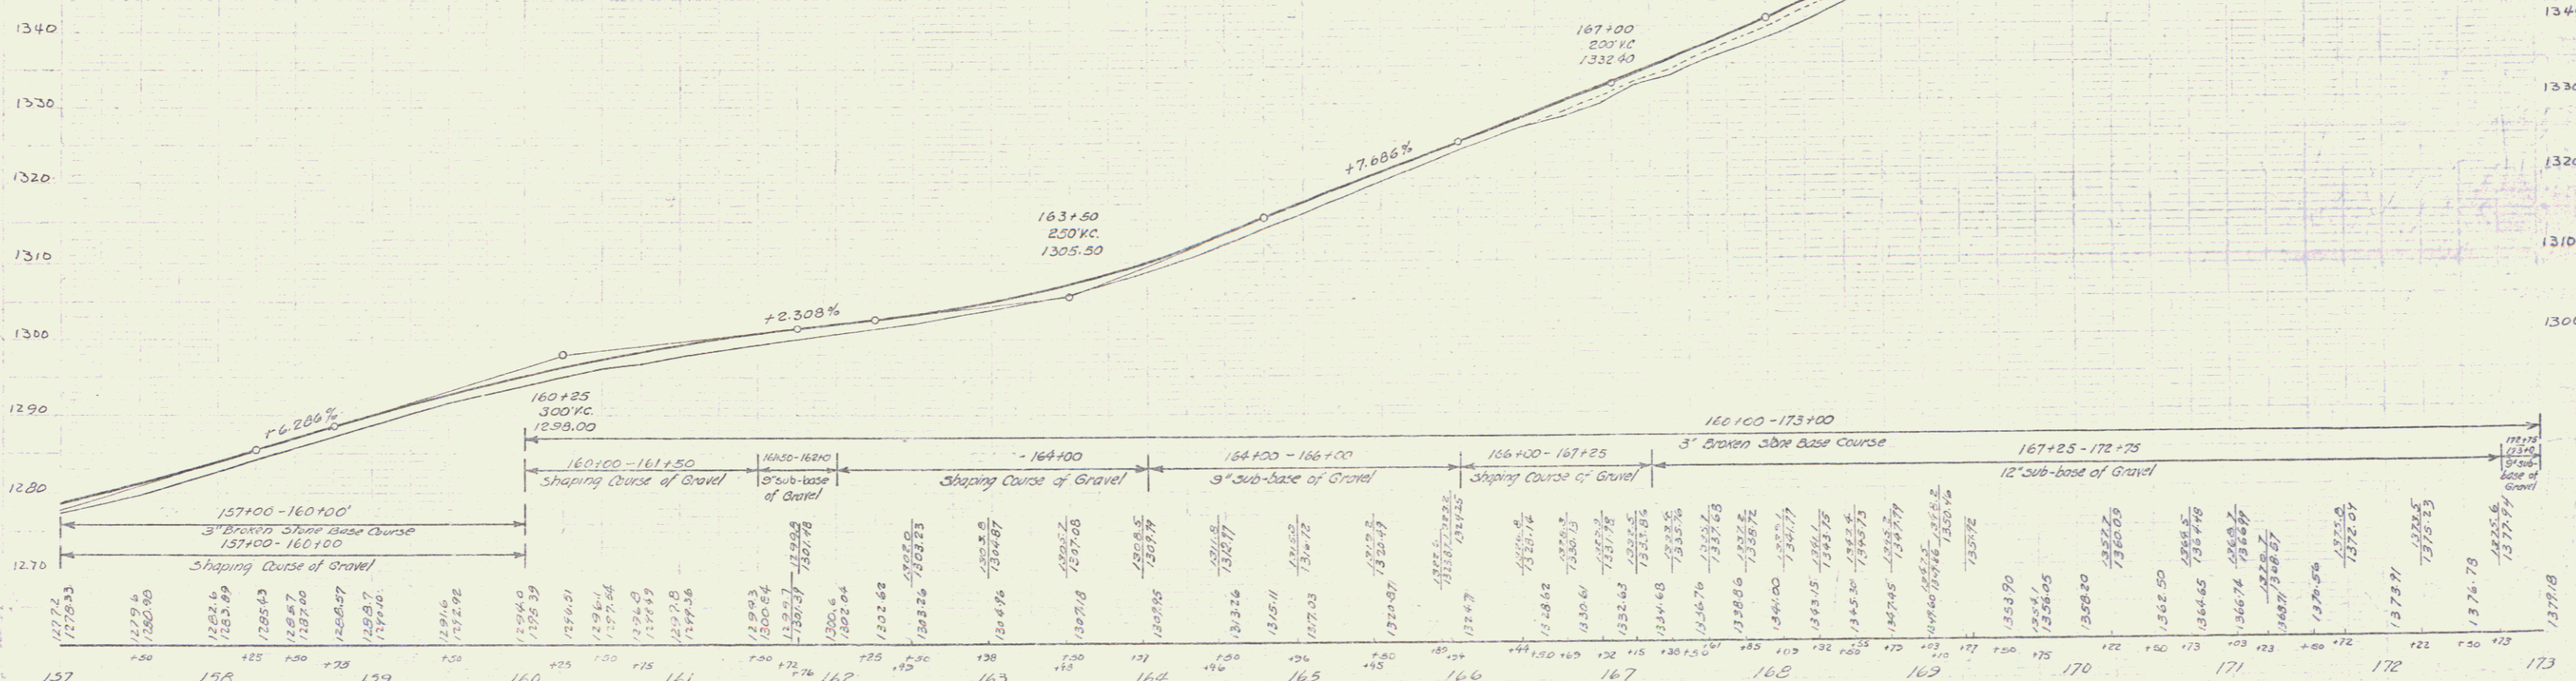
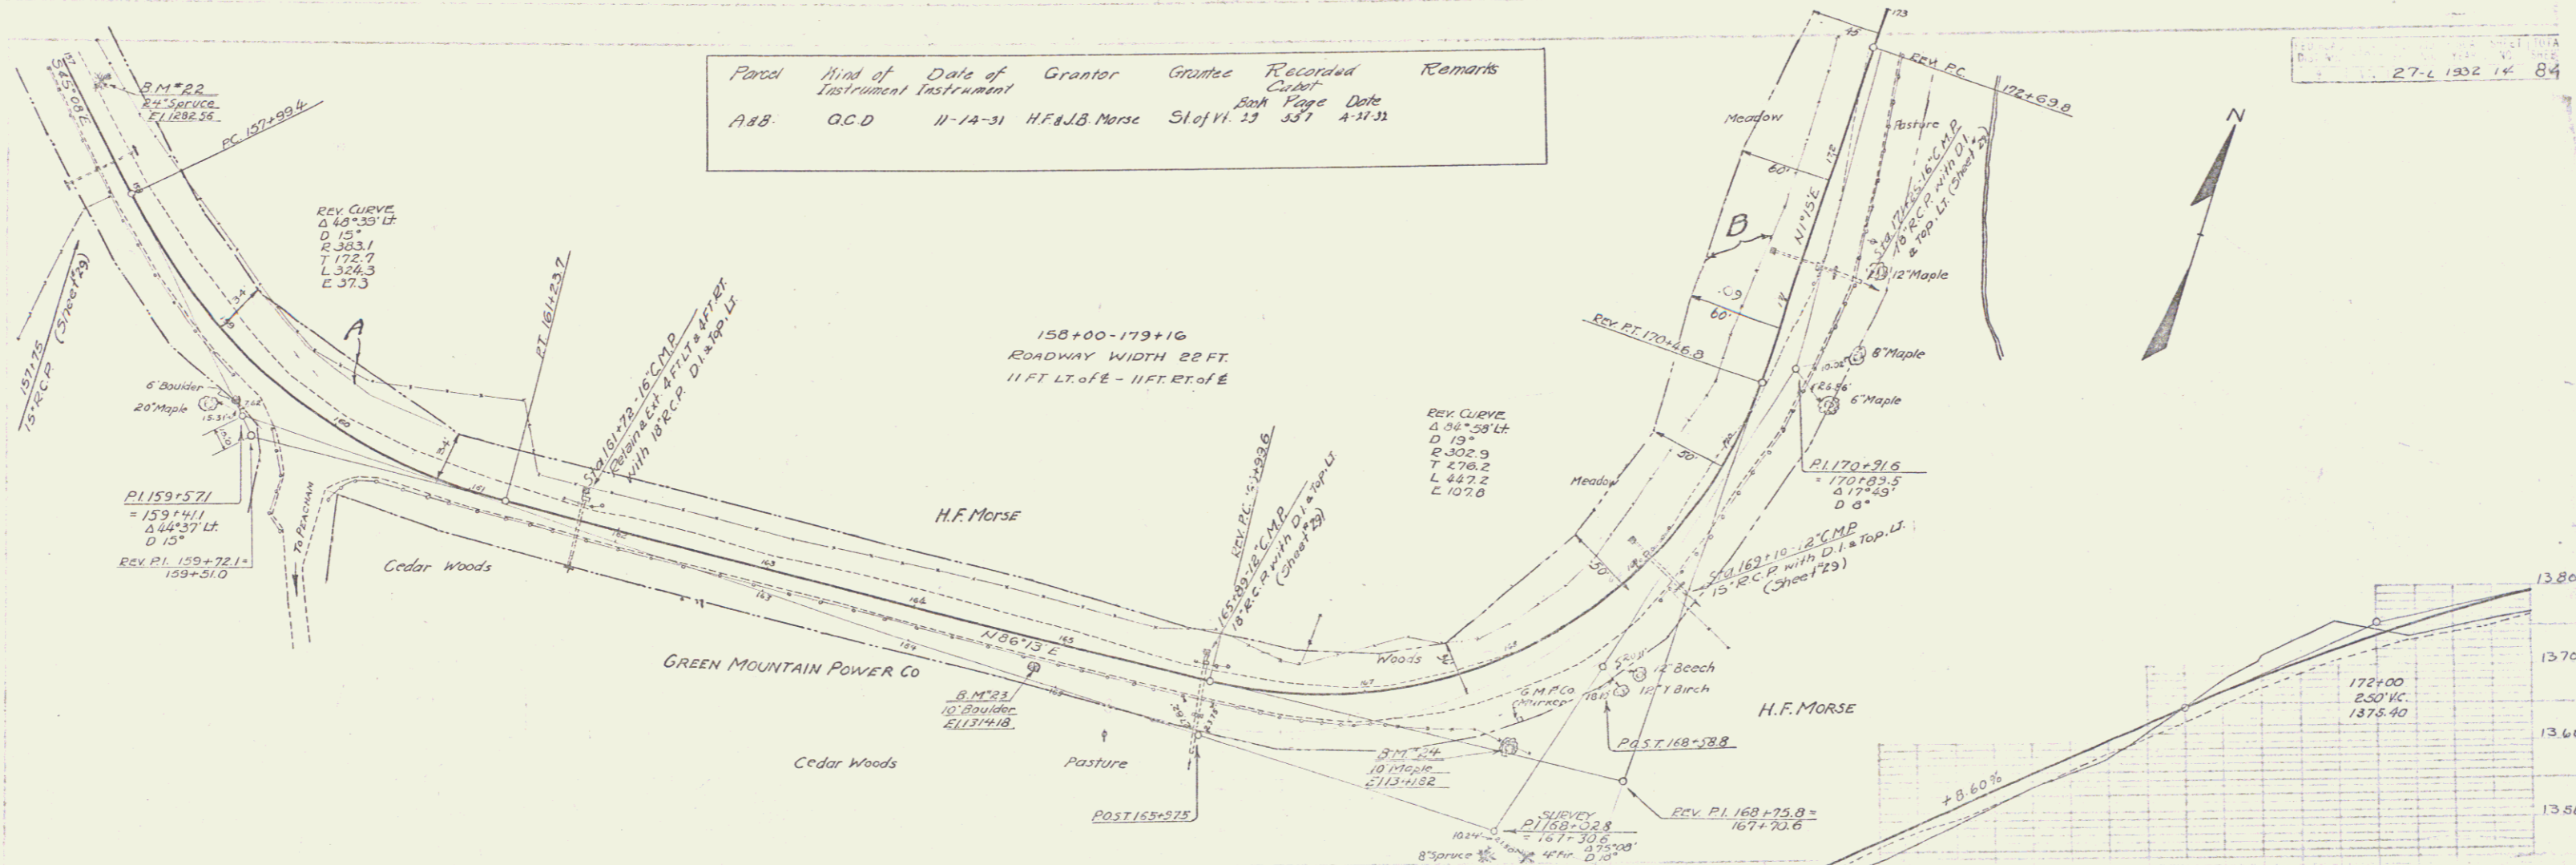


B.M. 22 Spike in Root 24 Spruce 16' Lt. Sta. 157+23. El. 1232.56  
 B.M. 23 Spot on 10' Boulder 7' Lt. Sta. 164+85. El. 1314.18  
 B.M. 24 Spike in Root 10' Maple 33' Rt. Sta. 167+51. El. 1341.82

SERIES F No 27-L  
 SHEET 4 OF 8

Parcel	Kind of Instrument	Date of Instrument	Grantor	Grantee	Recorded Book Page	Date	Remarks
B	O.C.D.	11-14-31	H.F. & J.B. Morse	Staff	29 537	4-27-34	

27-L 1932 15 84

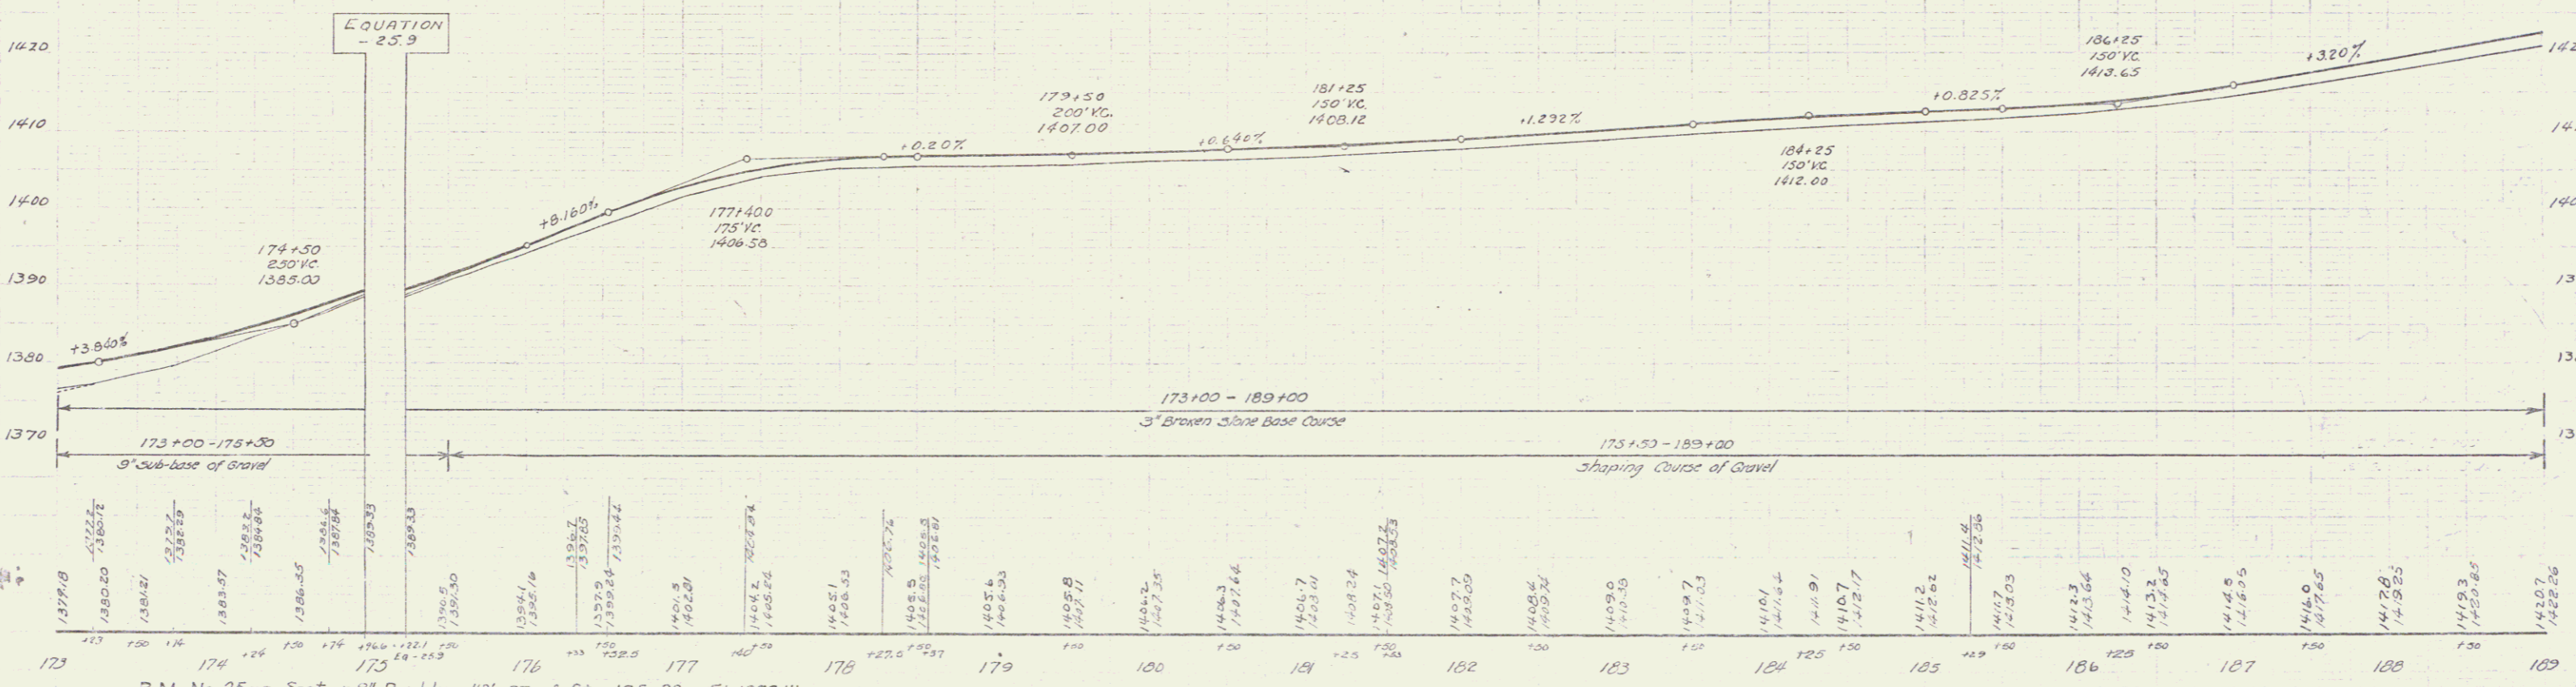
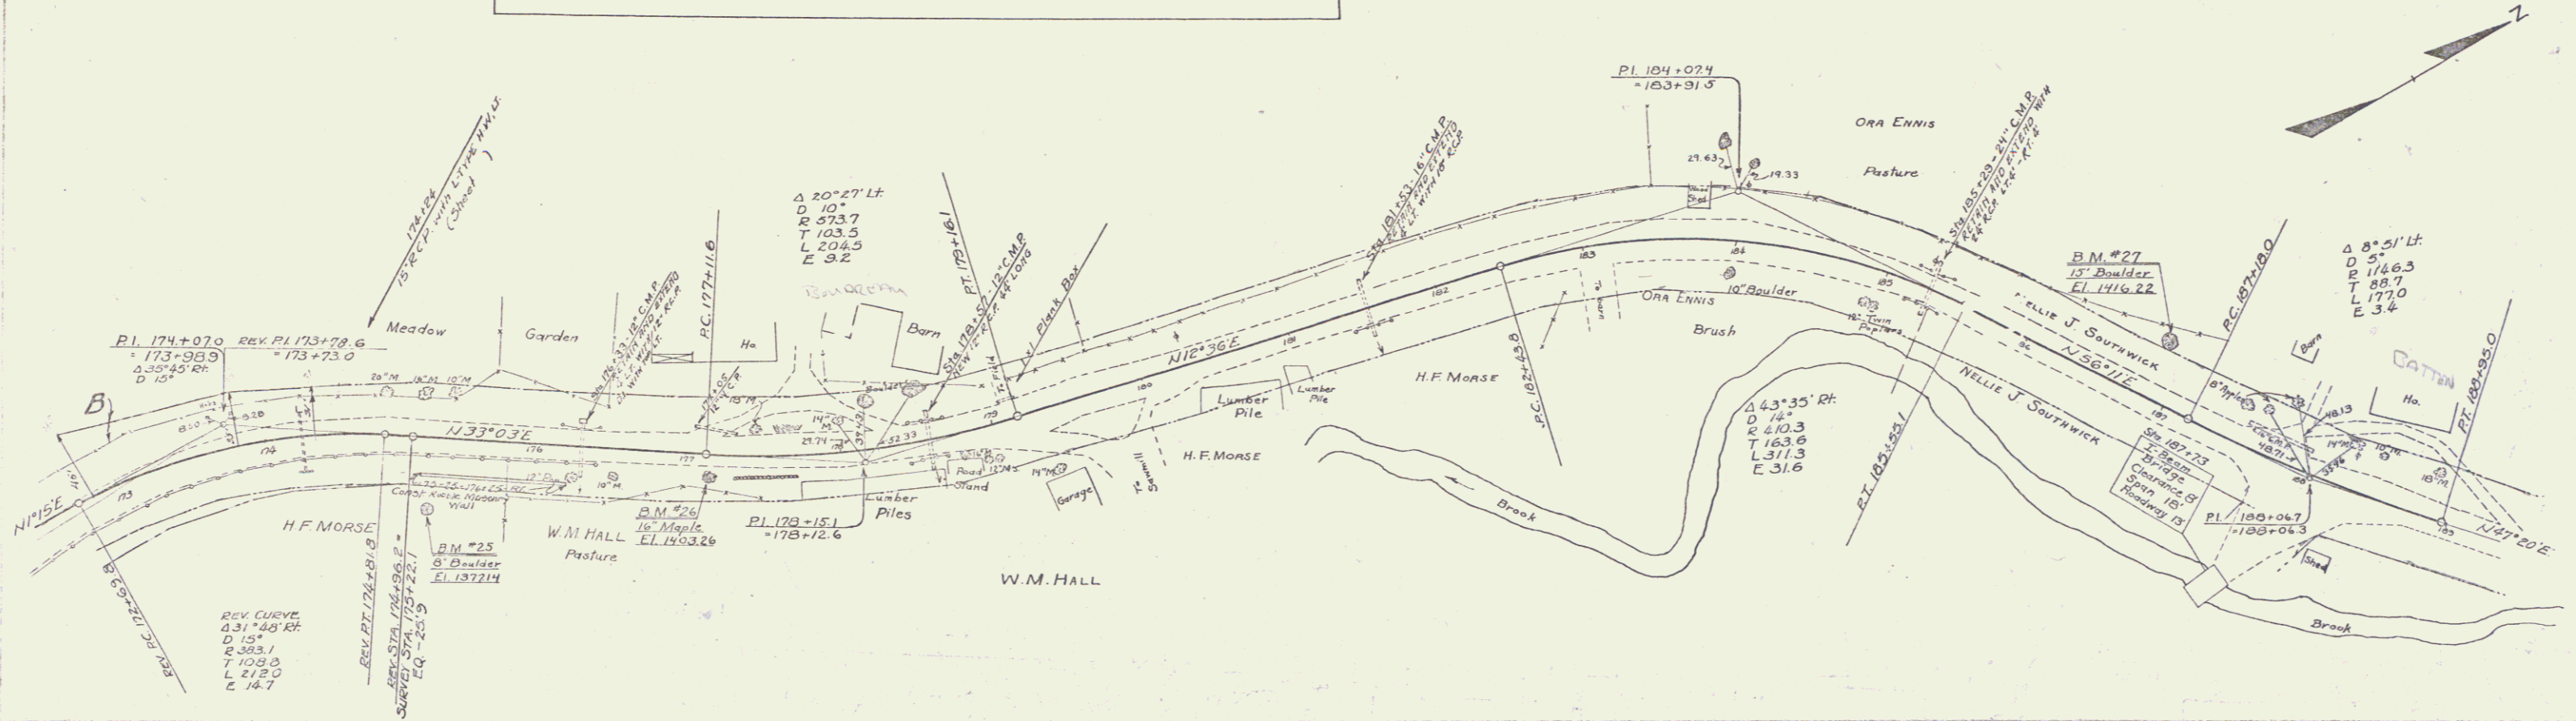


B.M. No. 25 -- Spot on 8" Boulder 43' RT of Sta. 175+32 - El. 1377.14  
 B.M. No. 26 -- Spike in roof of 16' Maple 12' RT of Sta. 177+13 - El. 1403.26  
 B.M. No. 27 -- Spot on 15' Boulder 27' LT of Sta. 186+56 - El. 1416.22

SERIES No. 27-L  
 SHEET 5 OF 8

Burrett  
Flowers



W.J.  
Sloss

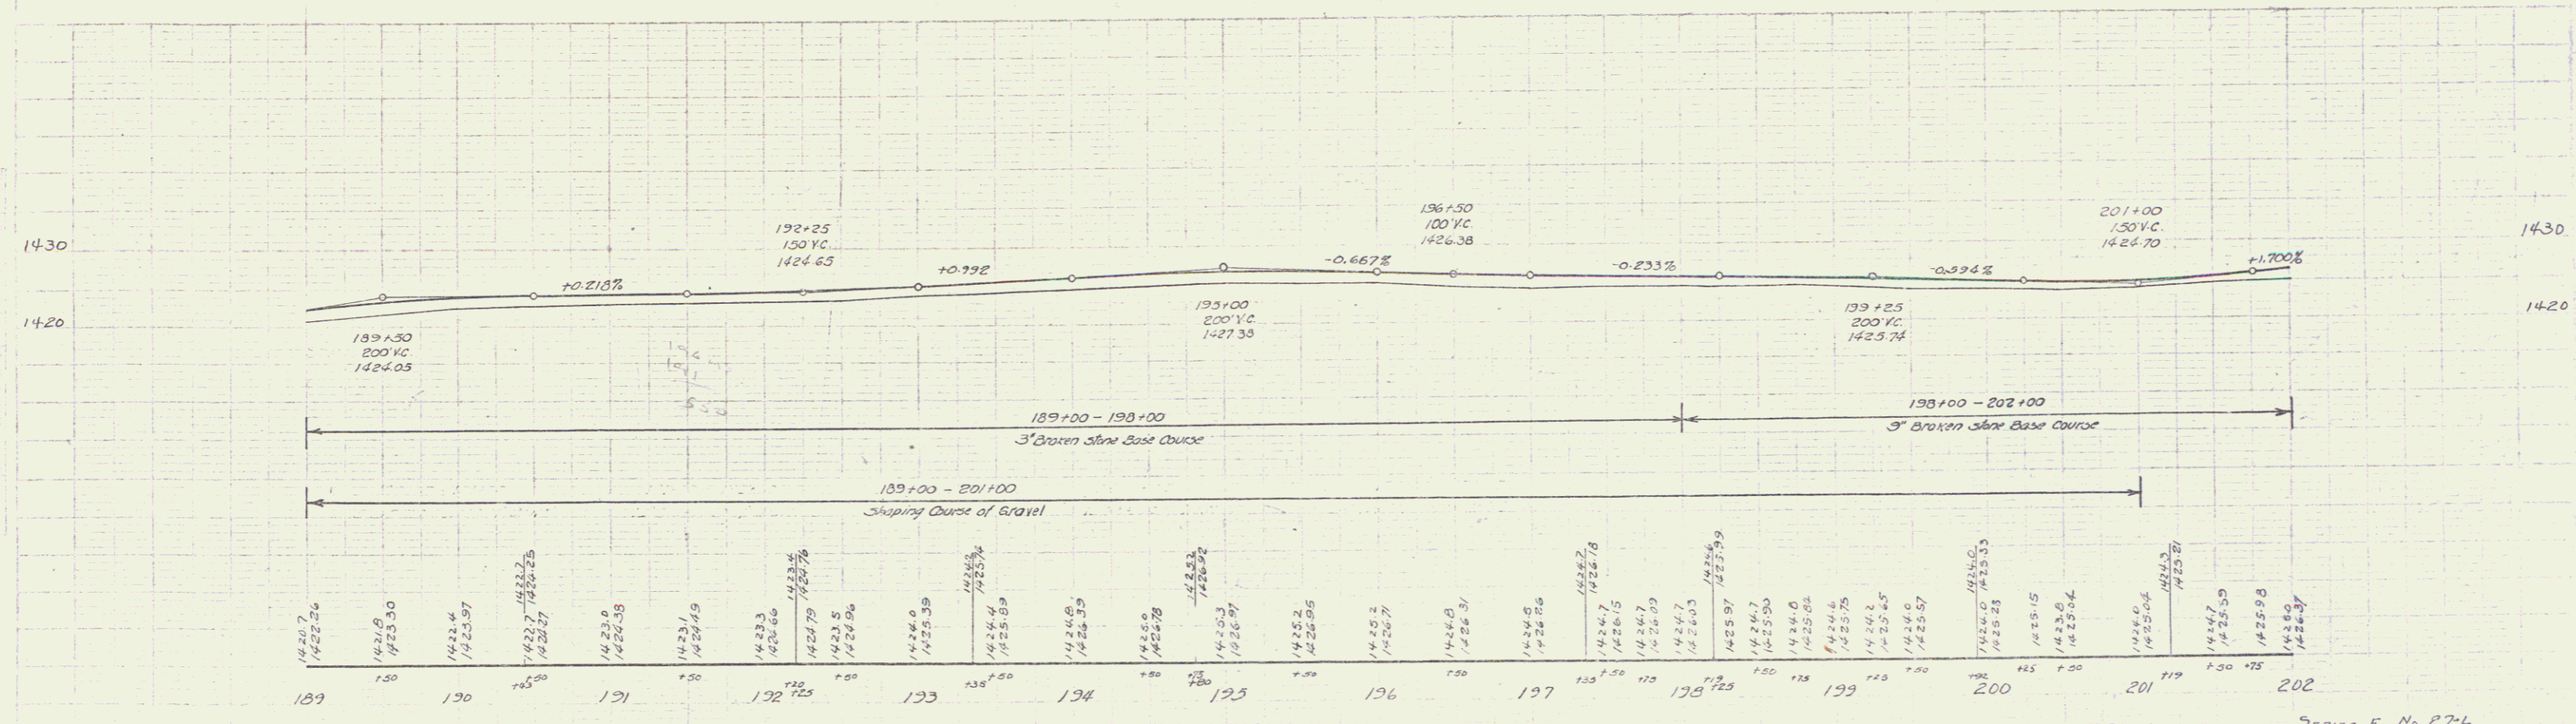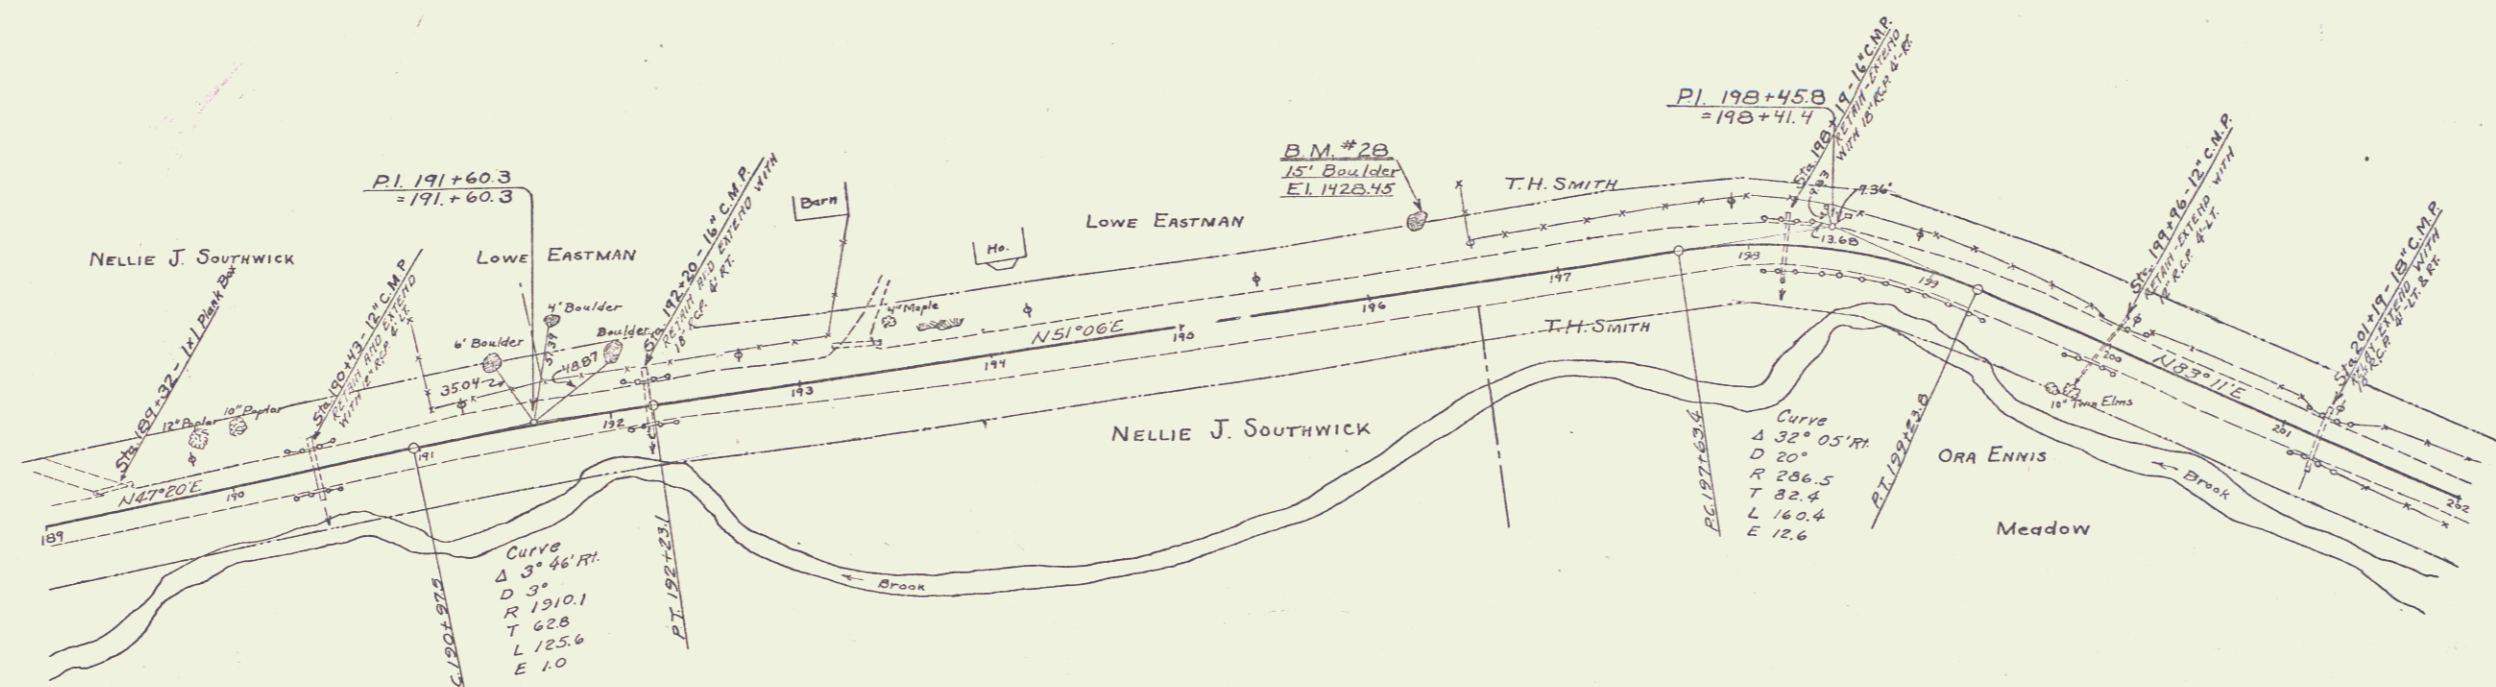

B.M. No 2B -- Spot on a 15' Boulder - 31' Lt. Sta. 196+29 - El. 1426.45

SERIES F No. 27-L  
SHEET 16 OF 83






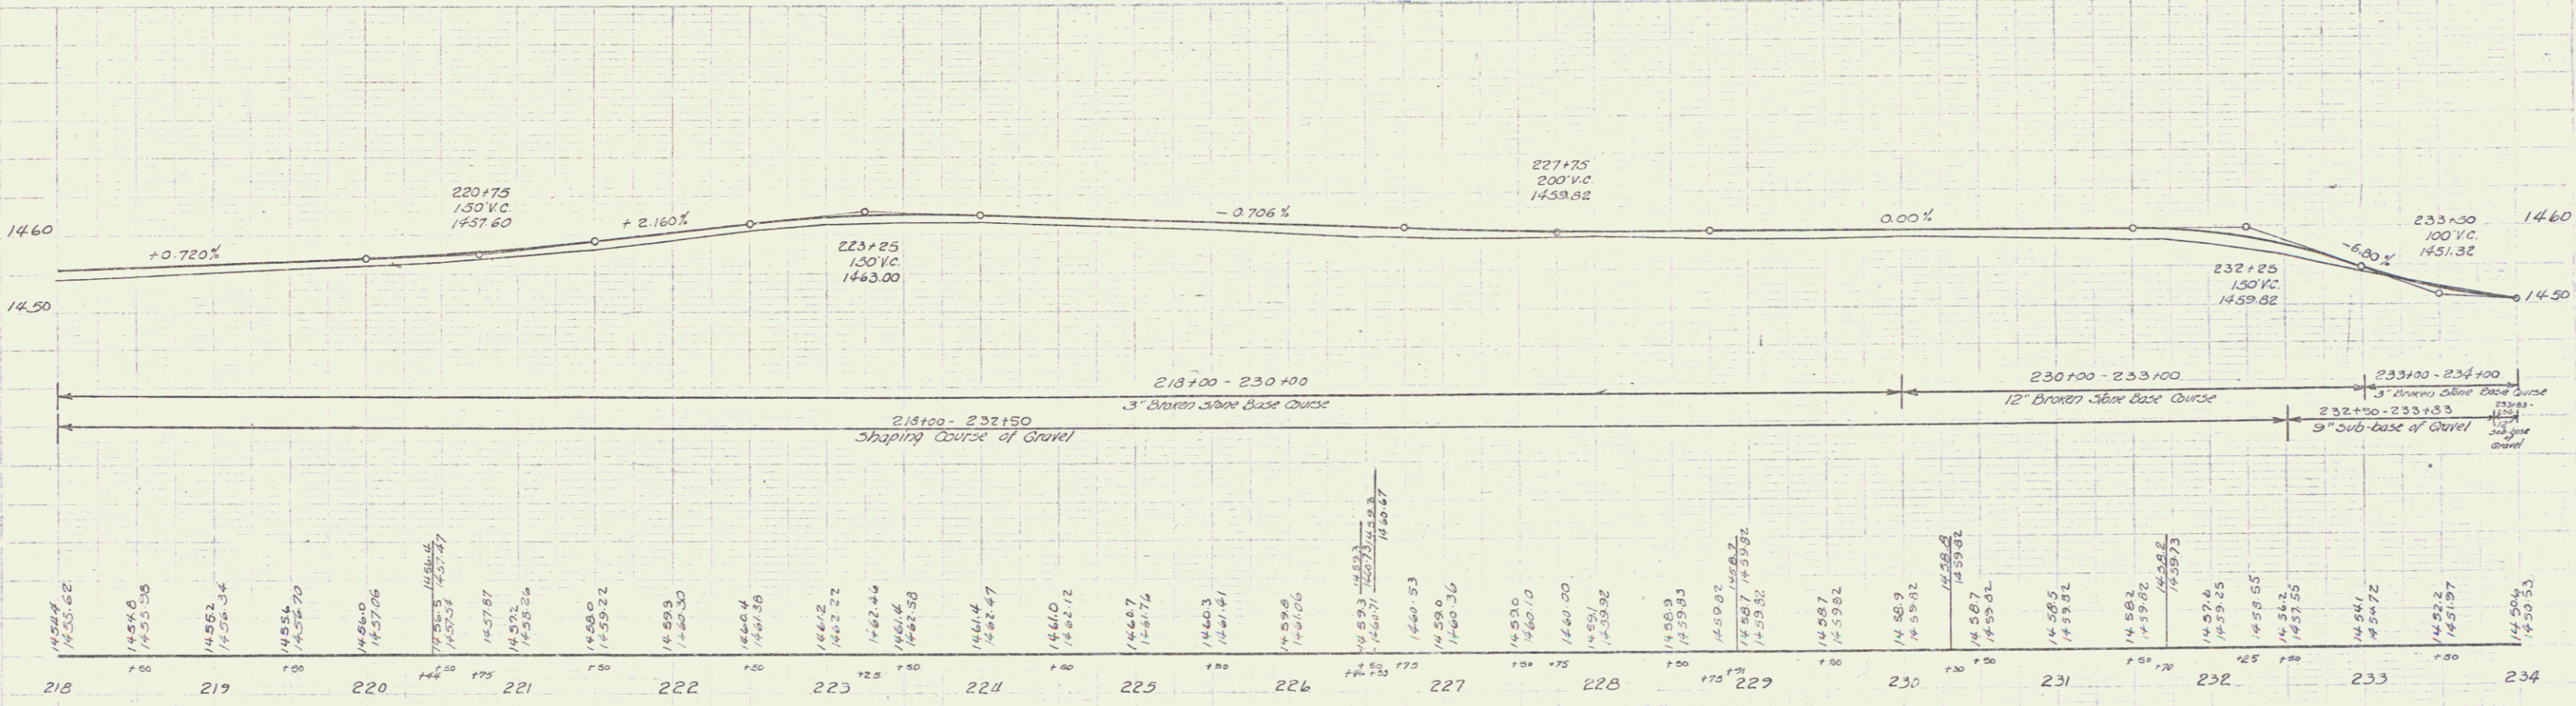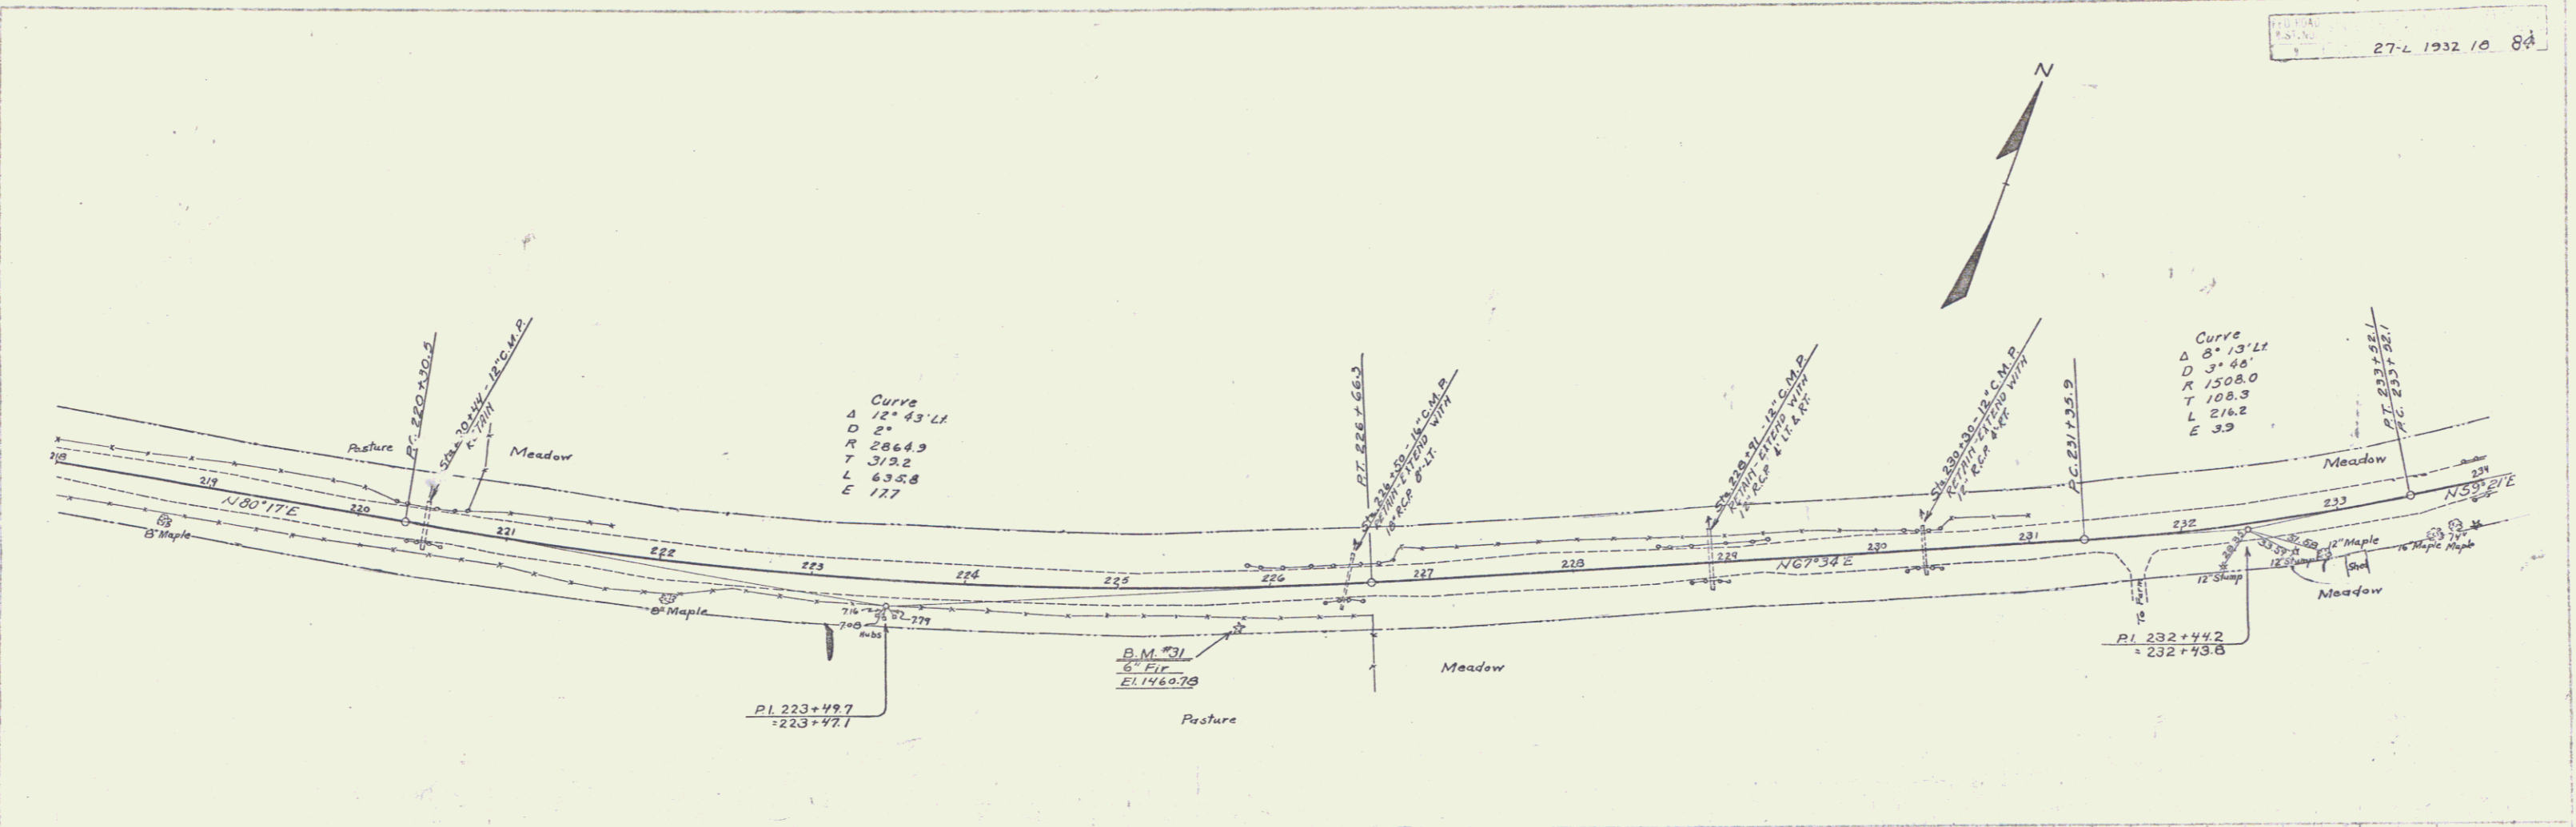

218	1453.62	1454.00	1455.38	1456.34	1457.20	1458.06	1519.12	1520.00	1520.86	1521.72	1599.12	1600.00
-----	---------	---------	


B.M. No. 31 - Spike in roof 6" Fir - 23' Rt. Sta. 225+79 - El. 1460.78

SERIES No. 27-L  
SHEET 10 OF 84

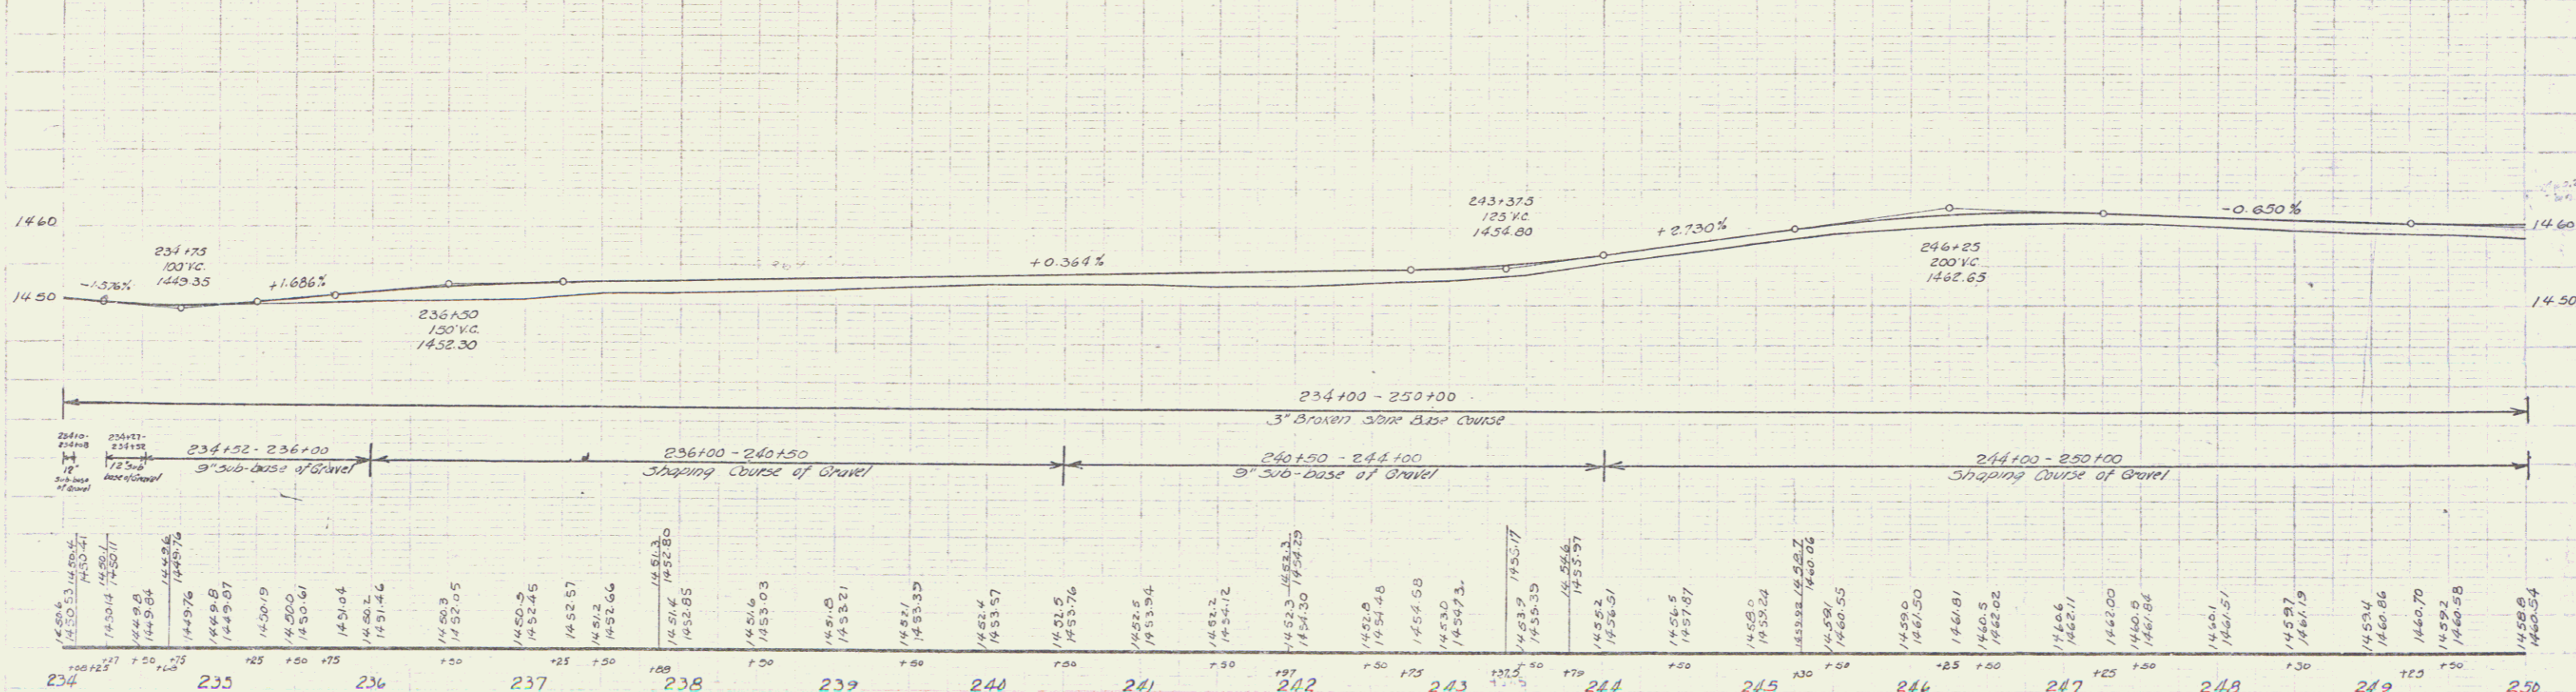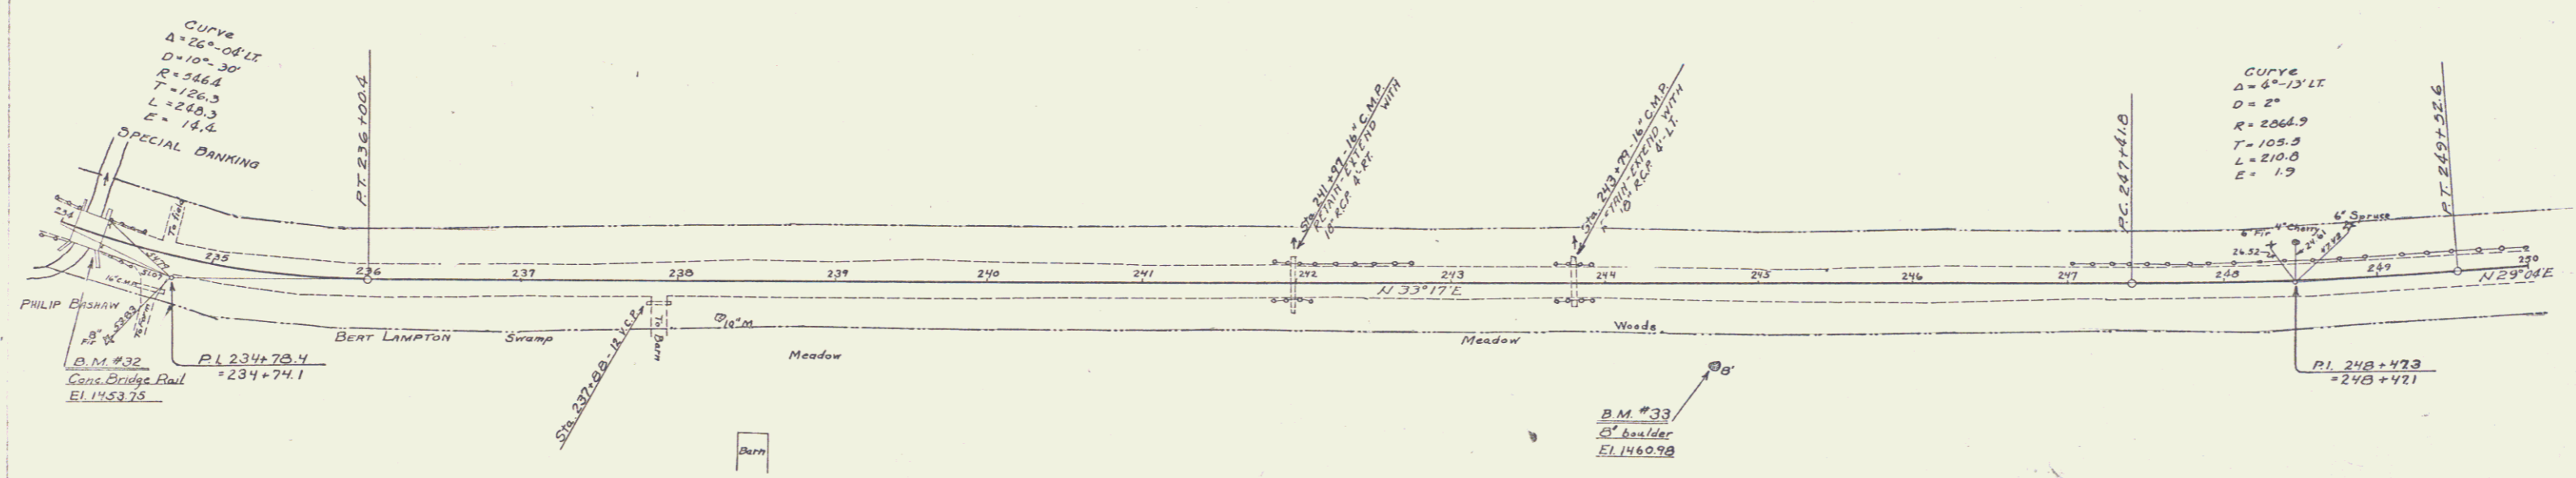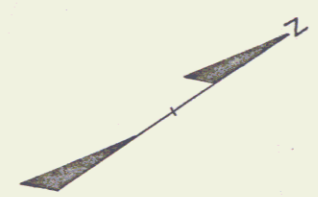


Station	Elevation
234	1450.53
234+25	1450.41
234+50	1450.27
234+75	1450.14
234+100	1450.04
234+125	1450.04
234+150	1450.04
234+175	1450.04
234+200	1450.04
234+225	1450.04
234+250	1450.04
235	1450.04
235+25	1450.04
236	1450.04
236+25	1450.04
250	1450.04


B.M. No. 32 -- Spot on Conc. Bridge Rail - 11' Rt. Sta. 234+27 El. 1453.75  
 B.M. No. 33 -- Spot on B' Boulder - 32' Rt. Sta. 244+71 El. 1460.98

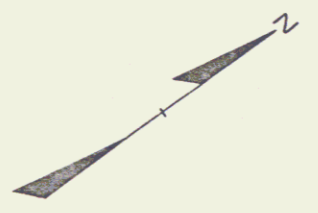

9'-0" = 1" 9-28-37  
 Daniel + Wesson  
 Wesley Hall  
 Bert Lampton  
 Chas. Austin


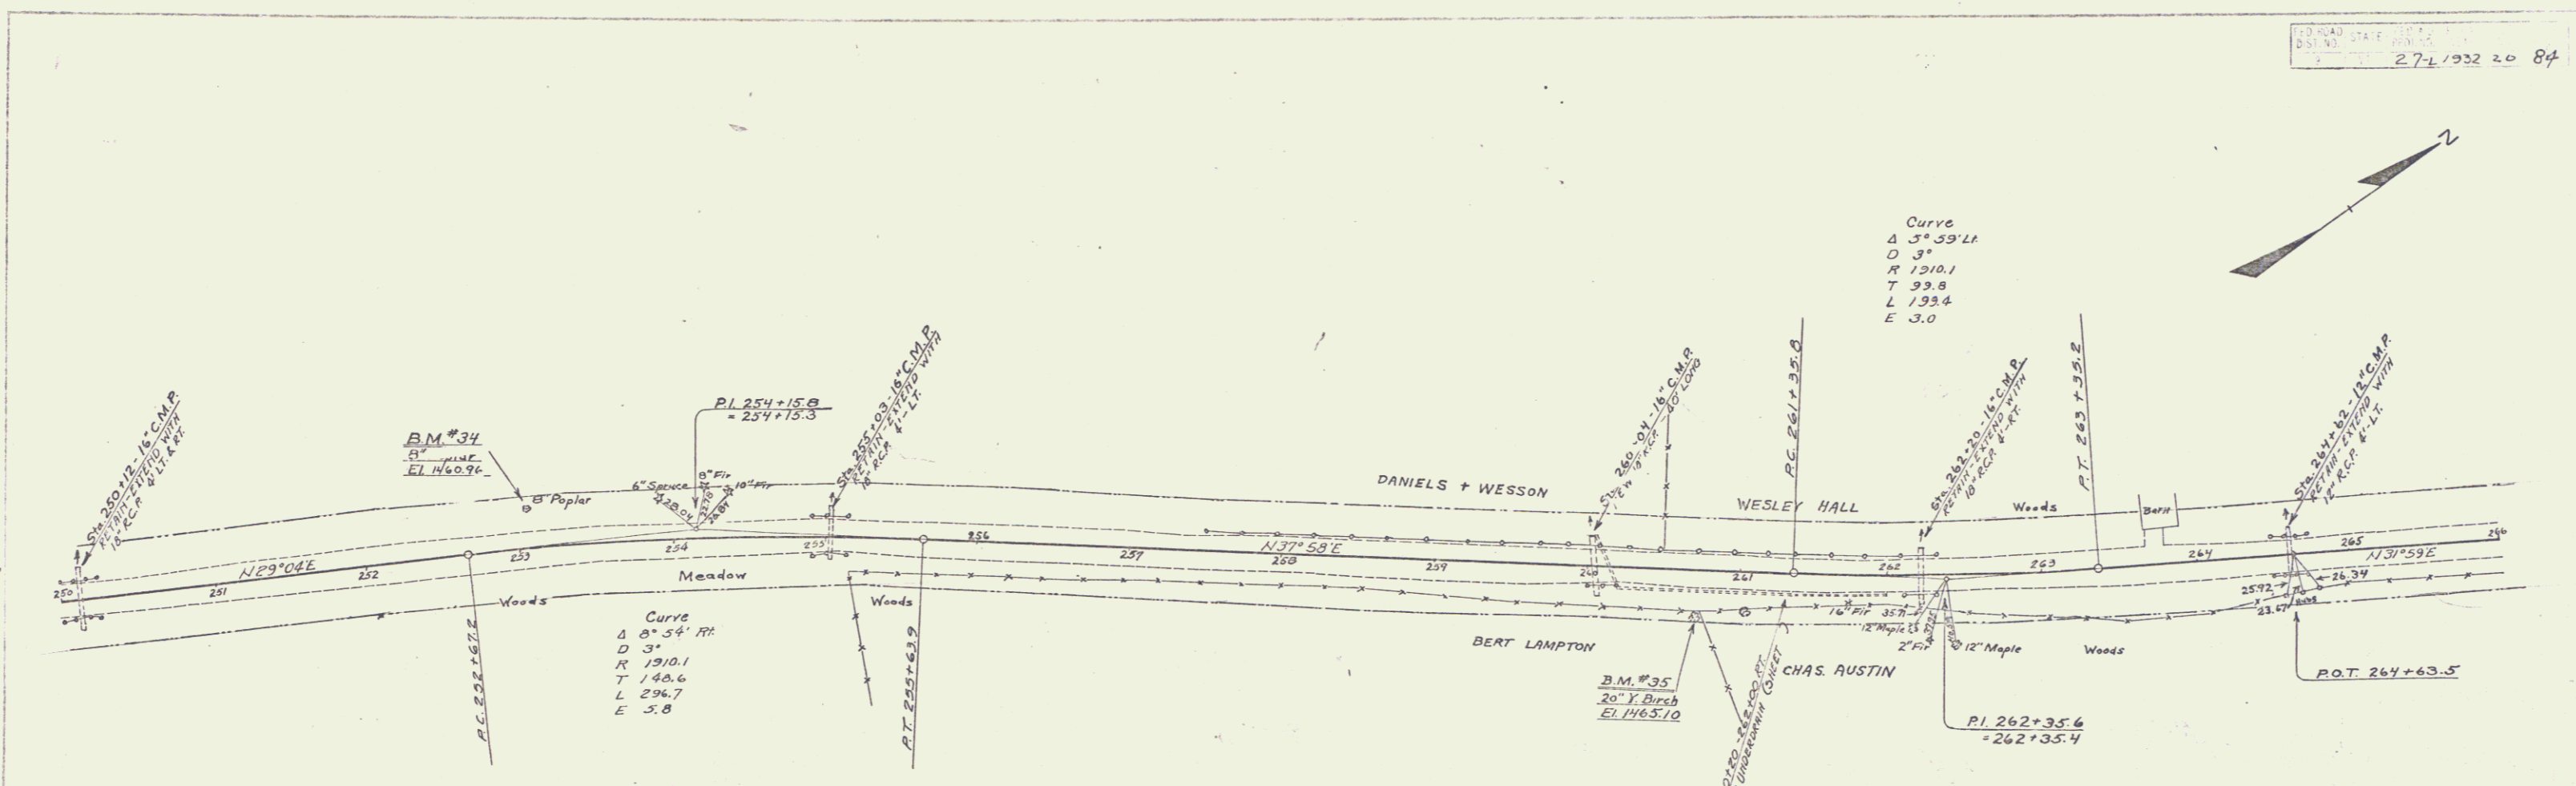


9'-0" = 1" 9-28-37  
 Wood  
 Pine

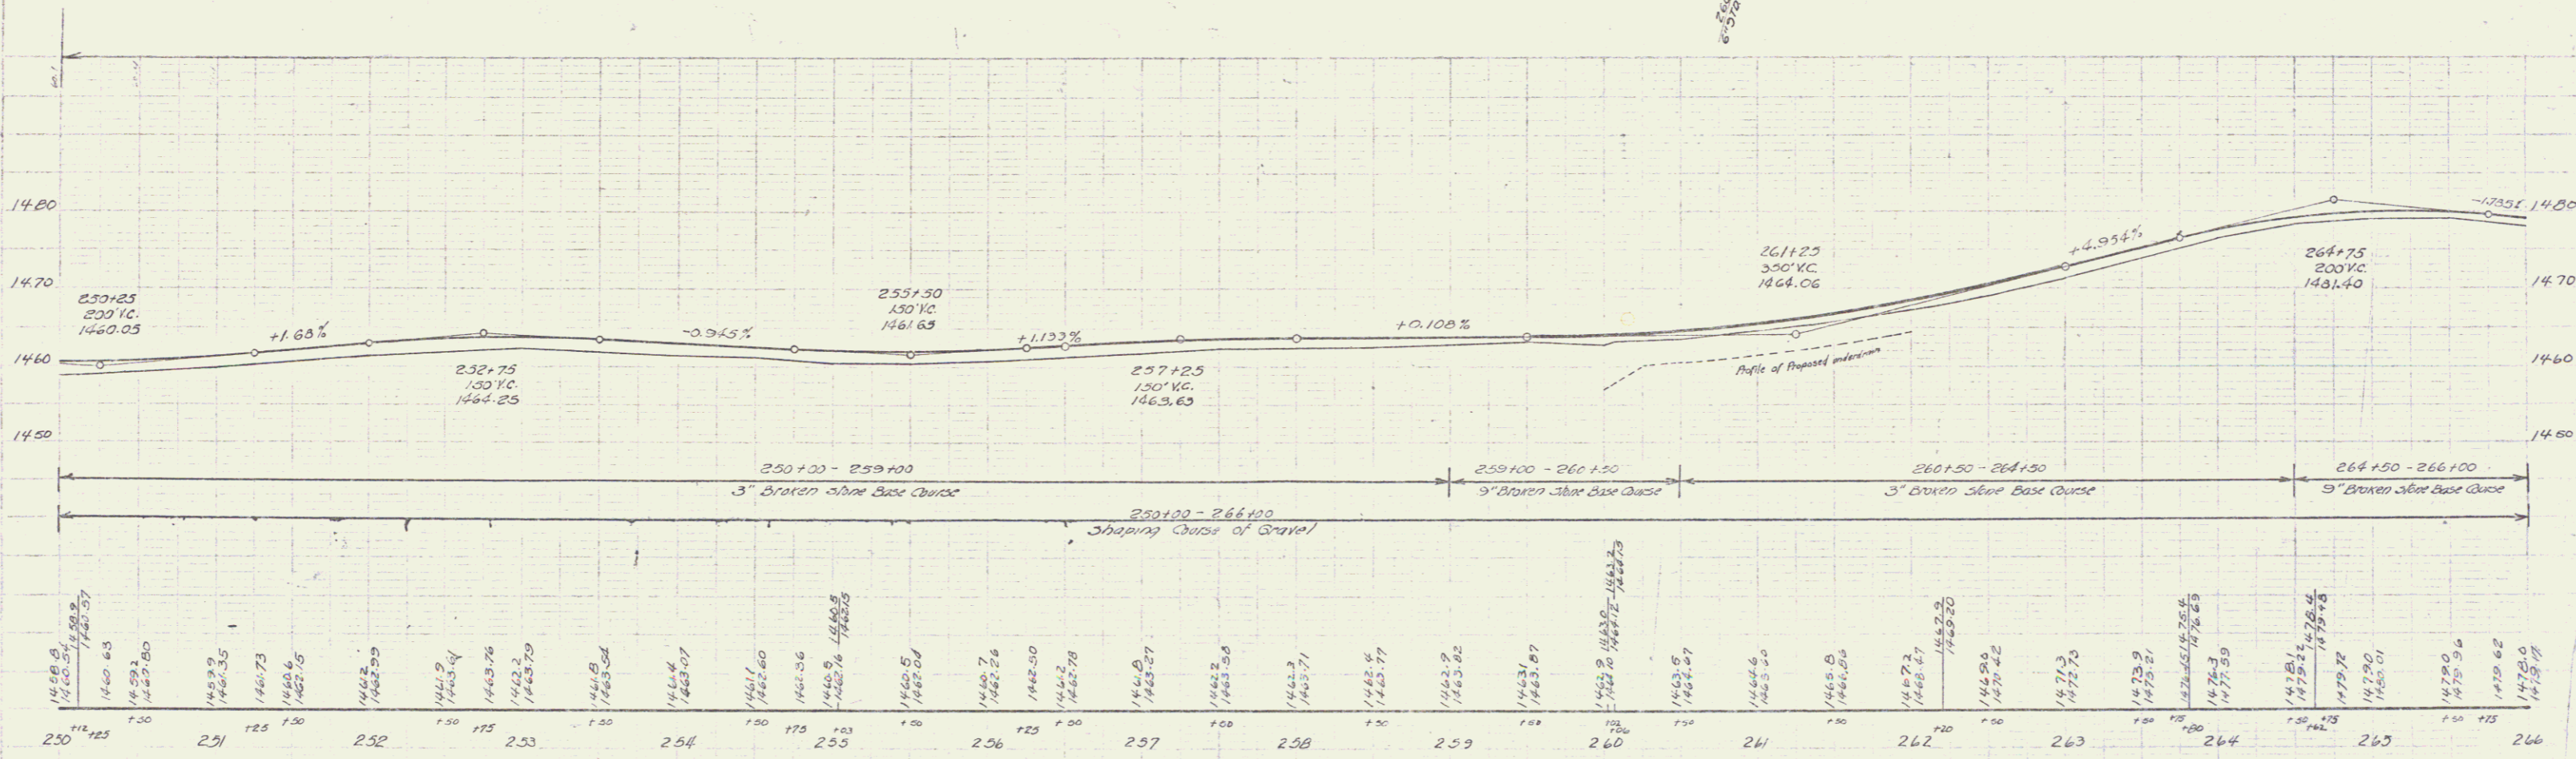

B.M. 34 - Spike in Root of "B" Poplar 23" Lt. Sta. 253+08 - El. 1460.96  
 B.M. 35 - " " " 20" Y.B. 27" Rt. Sta. 260+72 - El. 1465.10



SERIES F No. 27-L  
 SHEET 20 OF 84

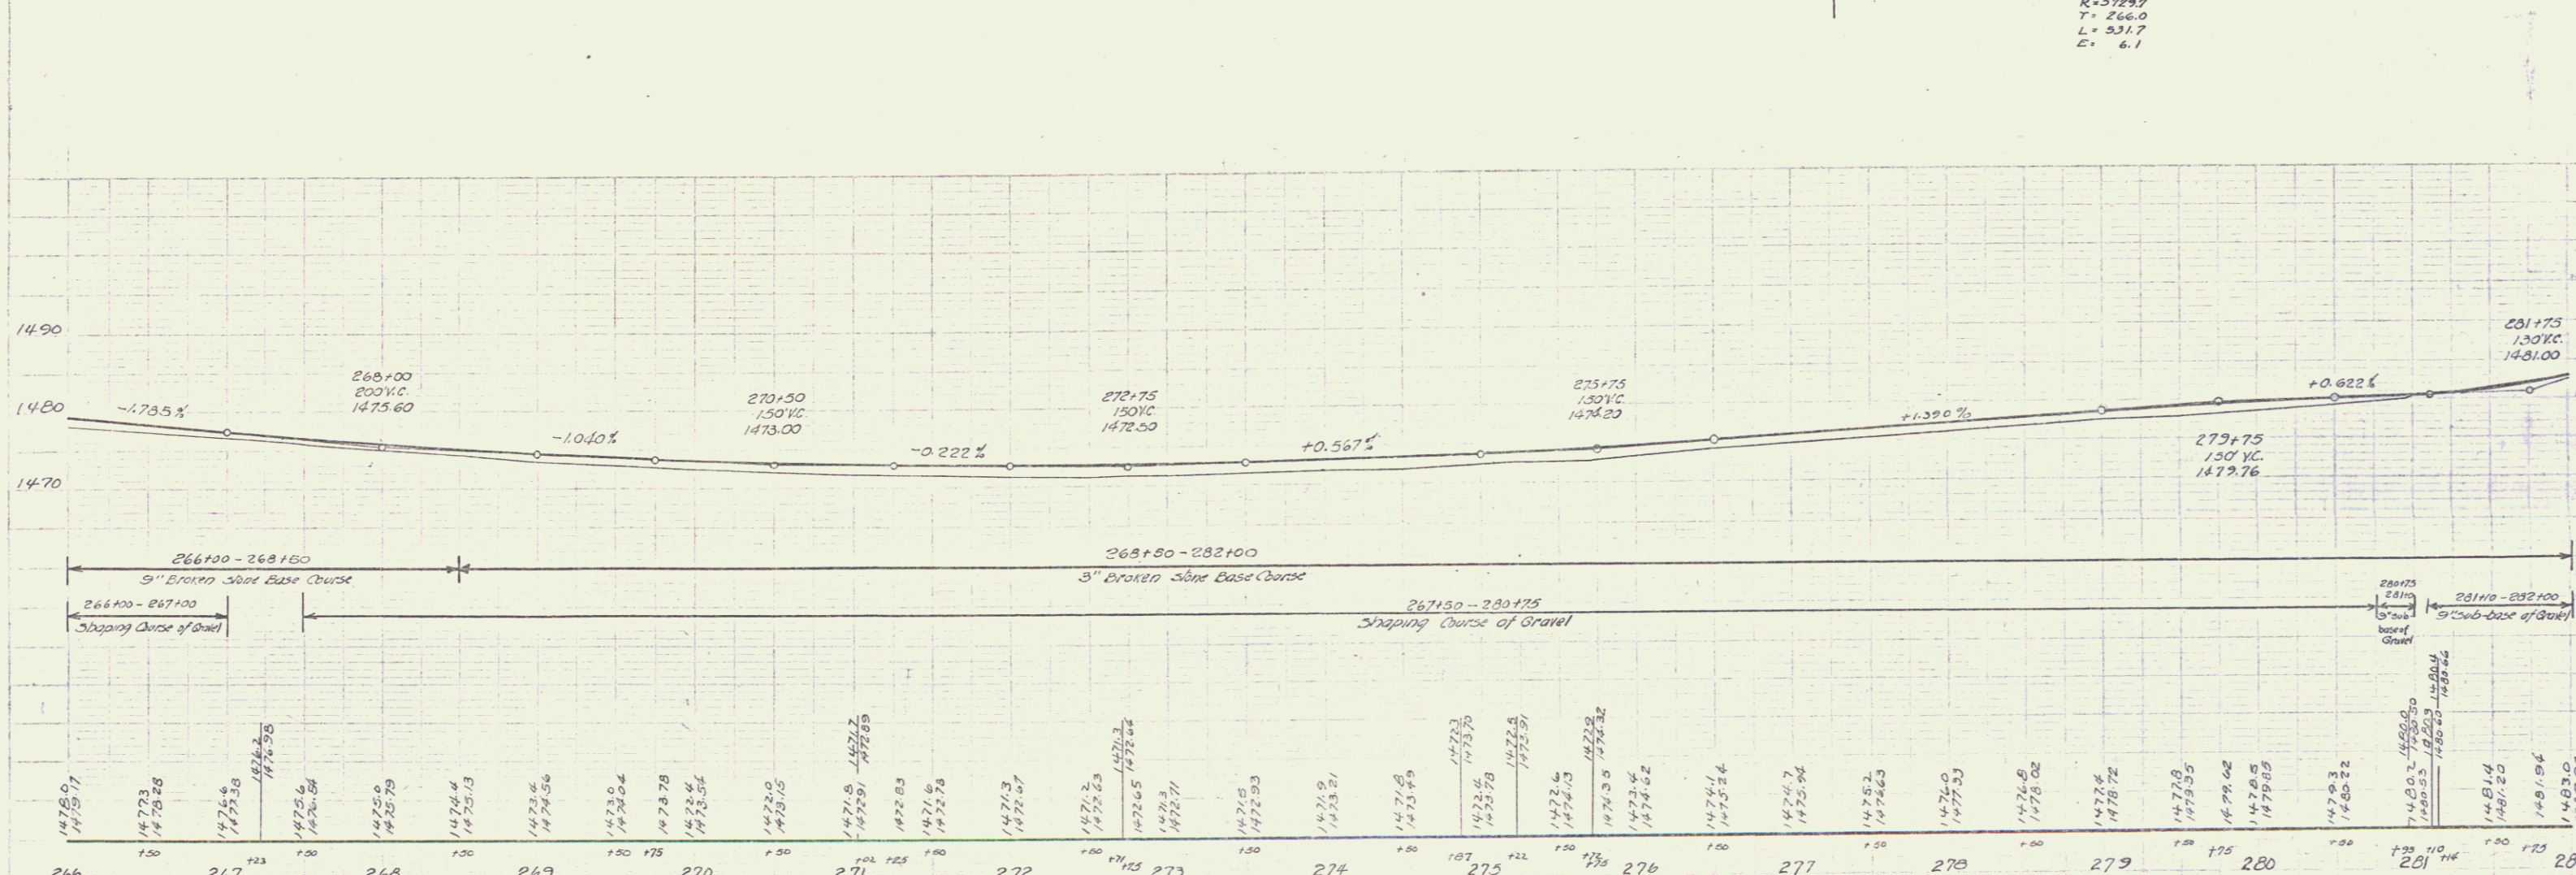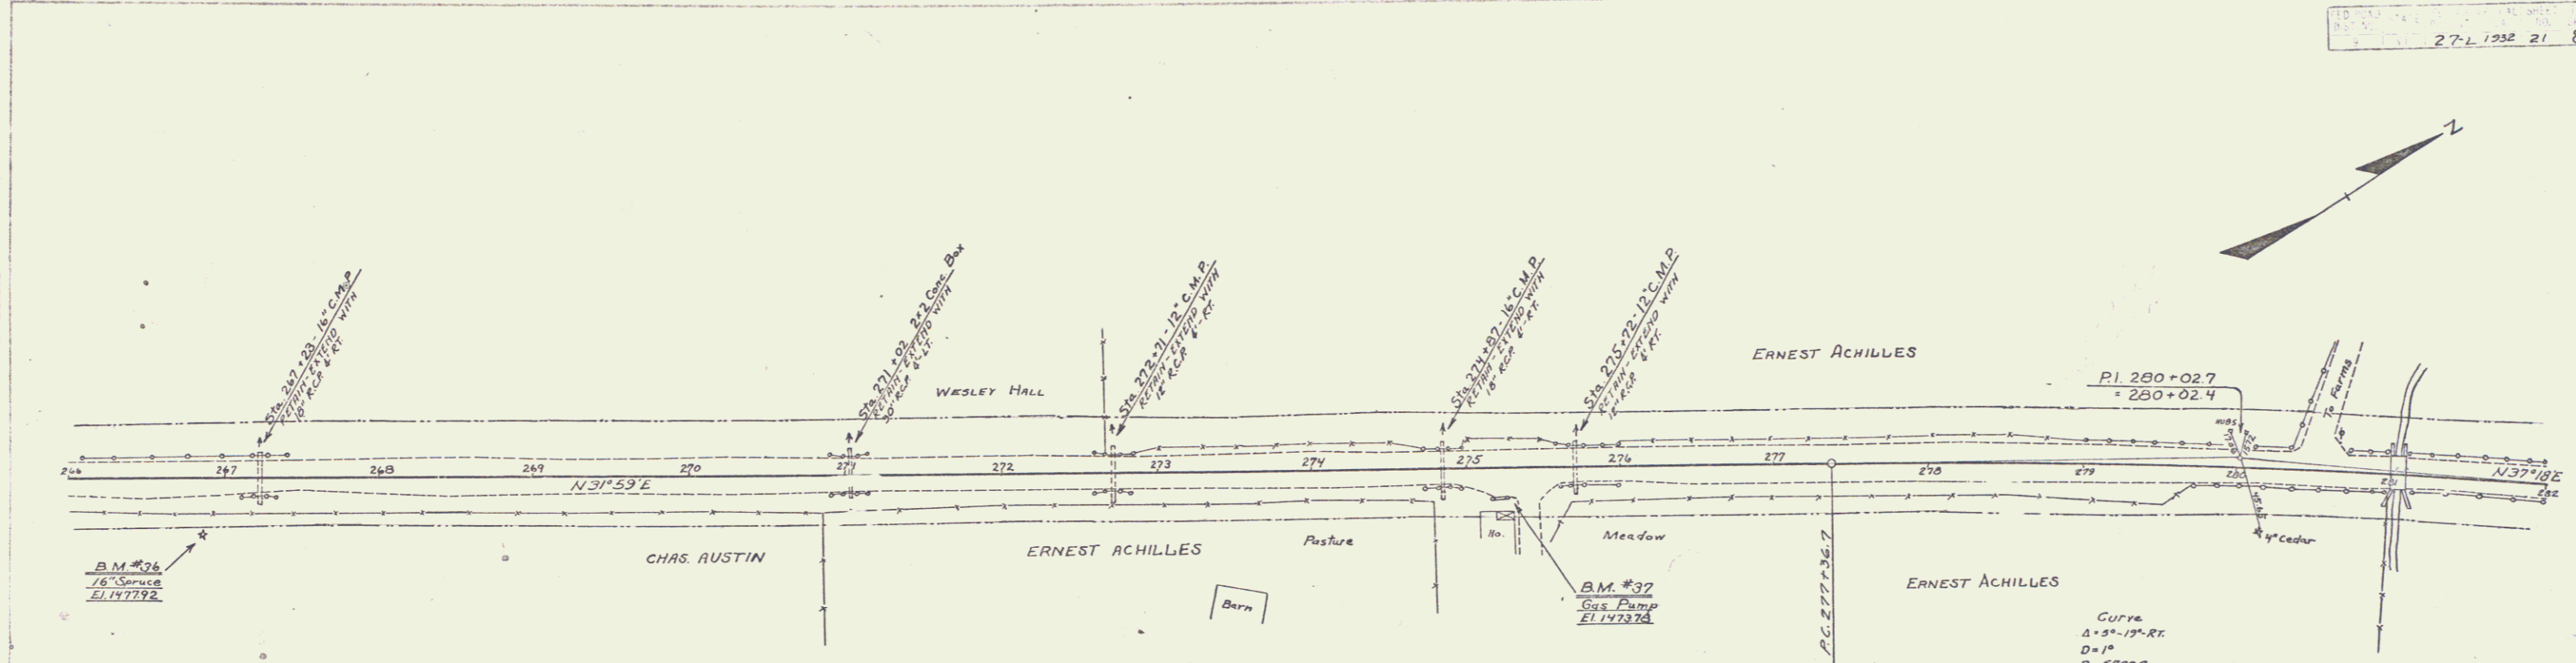

1475.0	1475.1	1477.3	1478.28	1478.6	1478.8	1478.9	1479.0	1500.0
--------	--------	--------	---------	--------	--------	


B.M. #36 -- Spike in root 16" Spruce 34' Rt. Sta. 266+86 El. 1472.92  
 B.M. #37 -- Spot on Gas Pump 18' Rt. Sta. 275+27 El. 1473.75

SERIES F No. 27-L  
 SHEET (21) OF 84

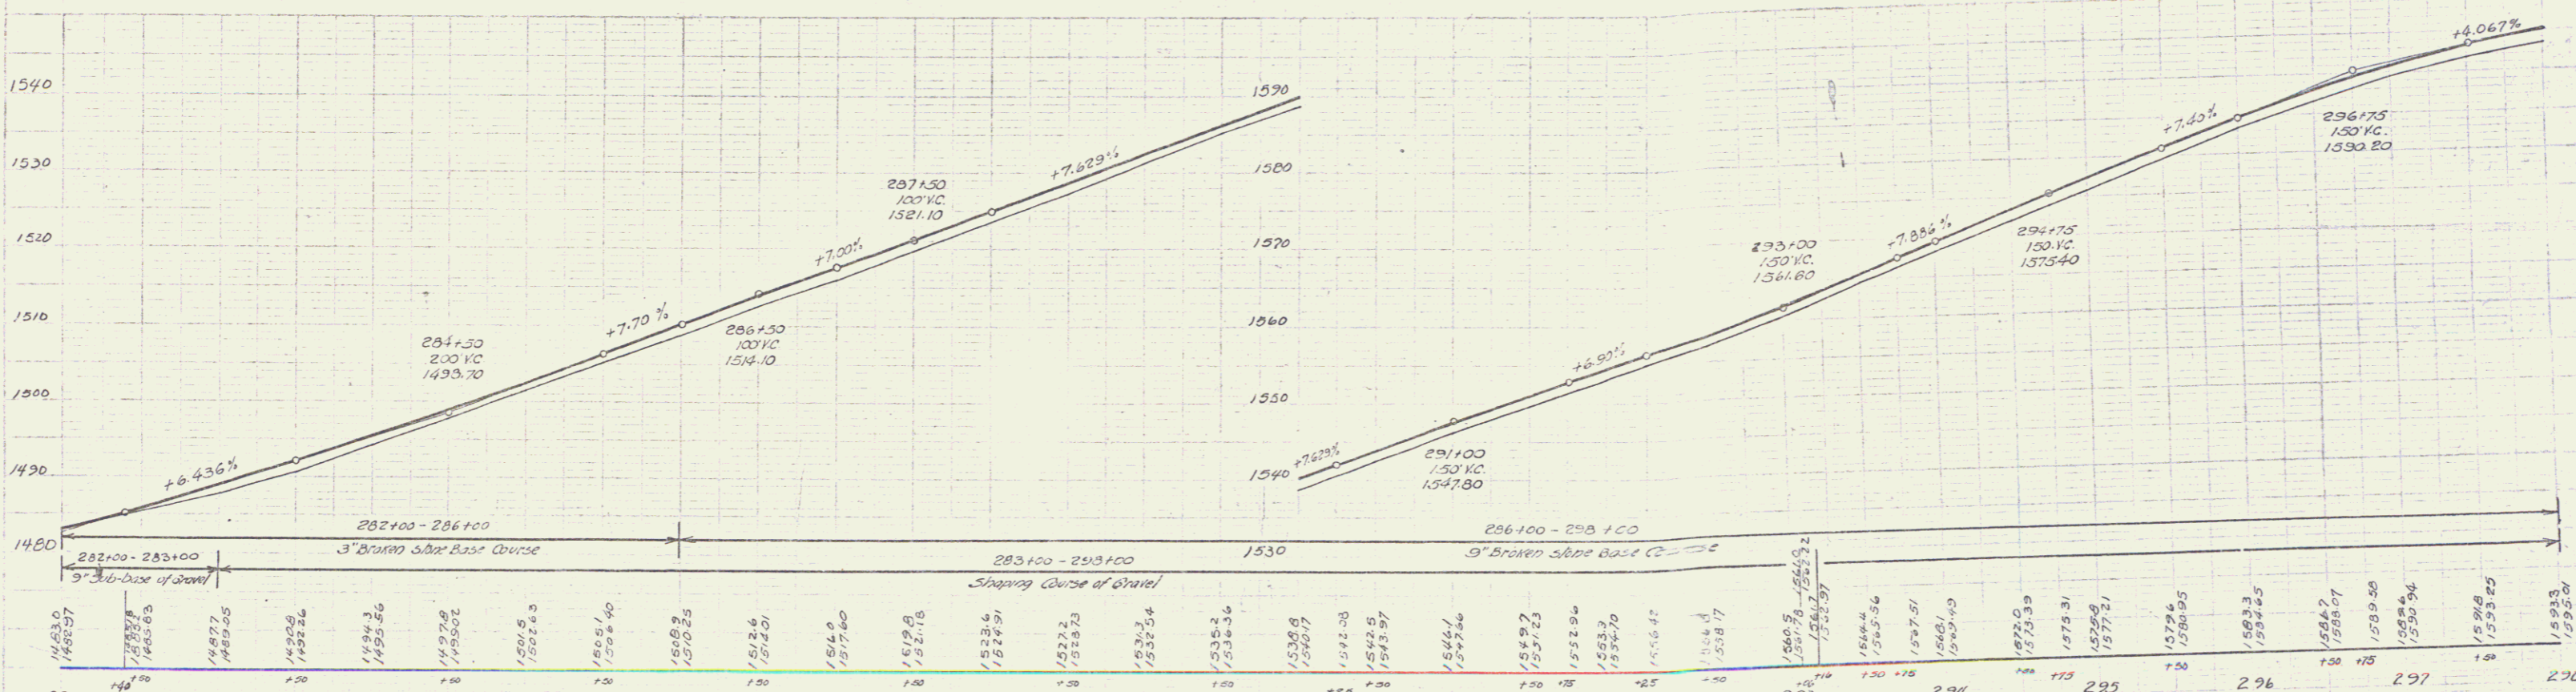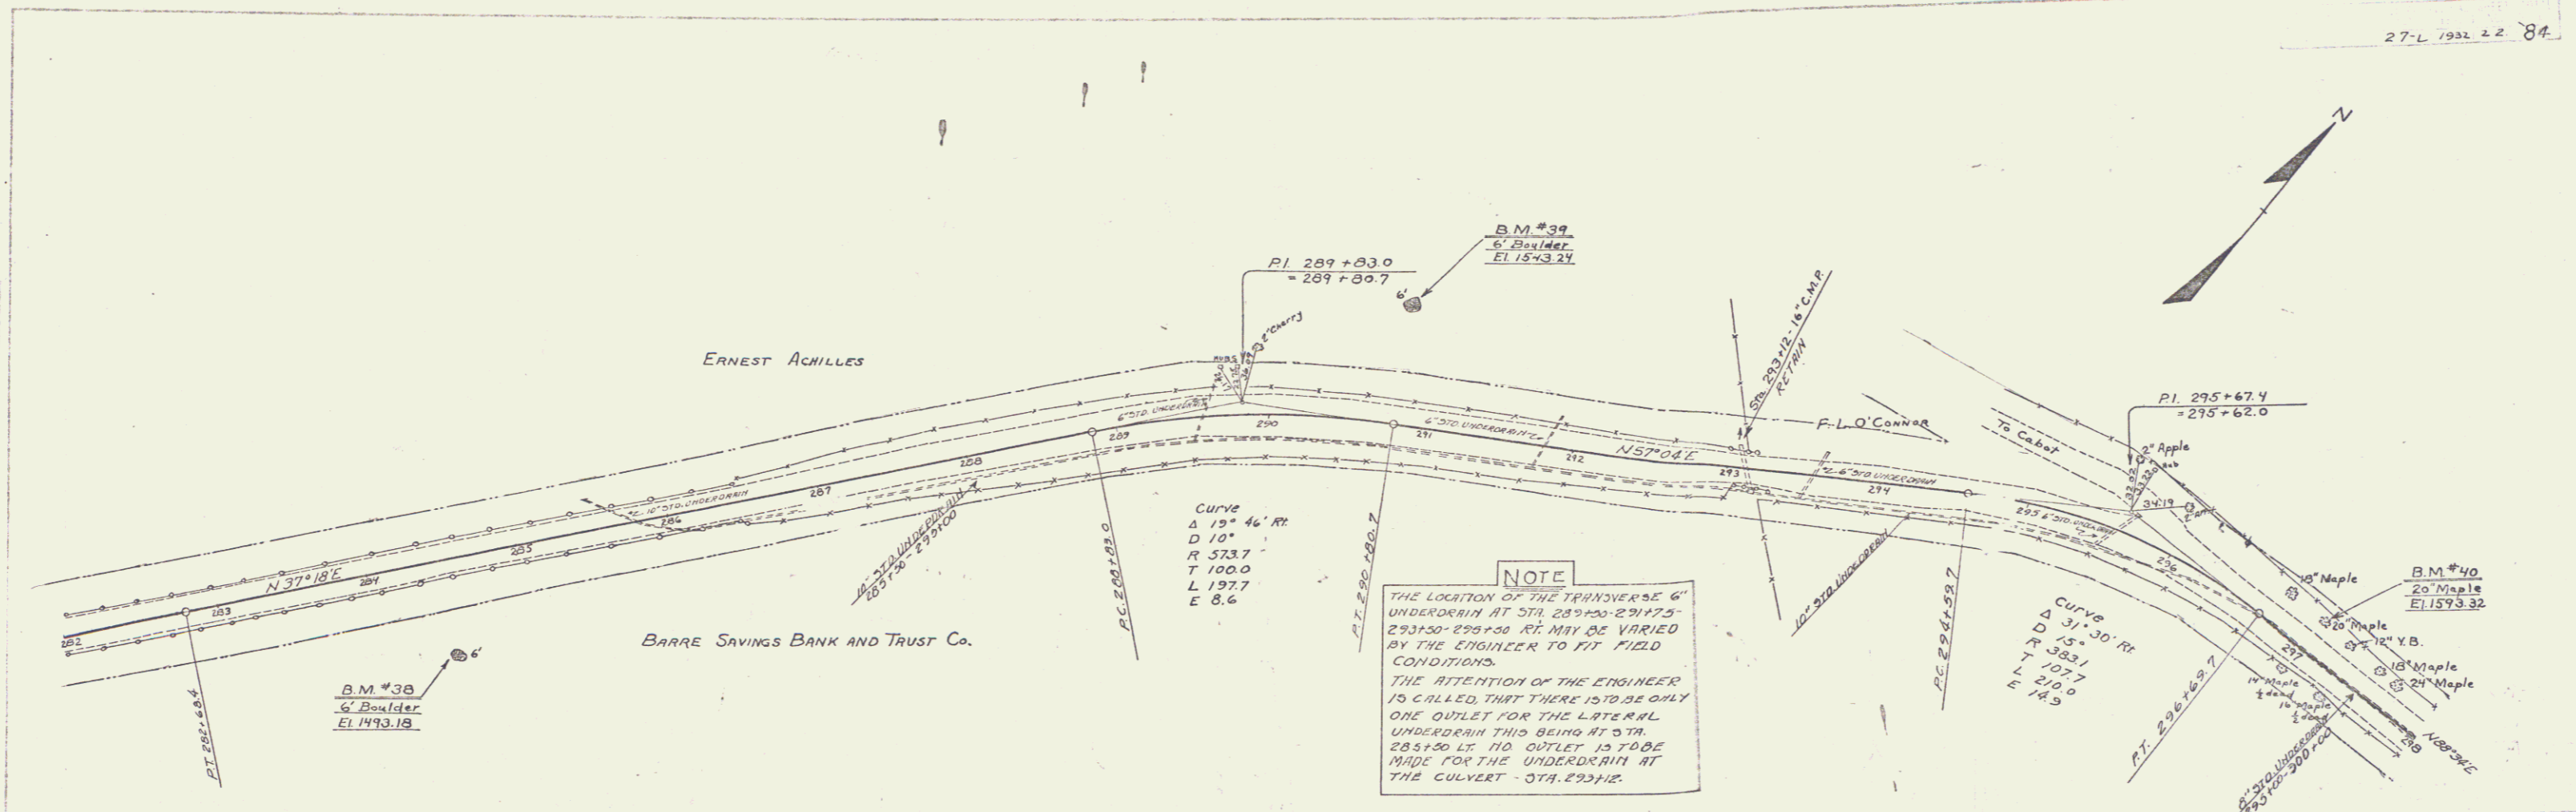

BM No. 38 SPOT ON 6' FT BOULDER 59 FT RT STA 284+48  
 BM No. 39 " " " " 74 " LT. " 290+32  
 BM No. 40 SPIKE IN ROOT 20" MAPLE 20 " " 297+06

SERIES F No. 27-L  
 SHEET 22 OF 84


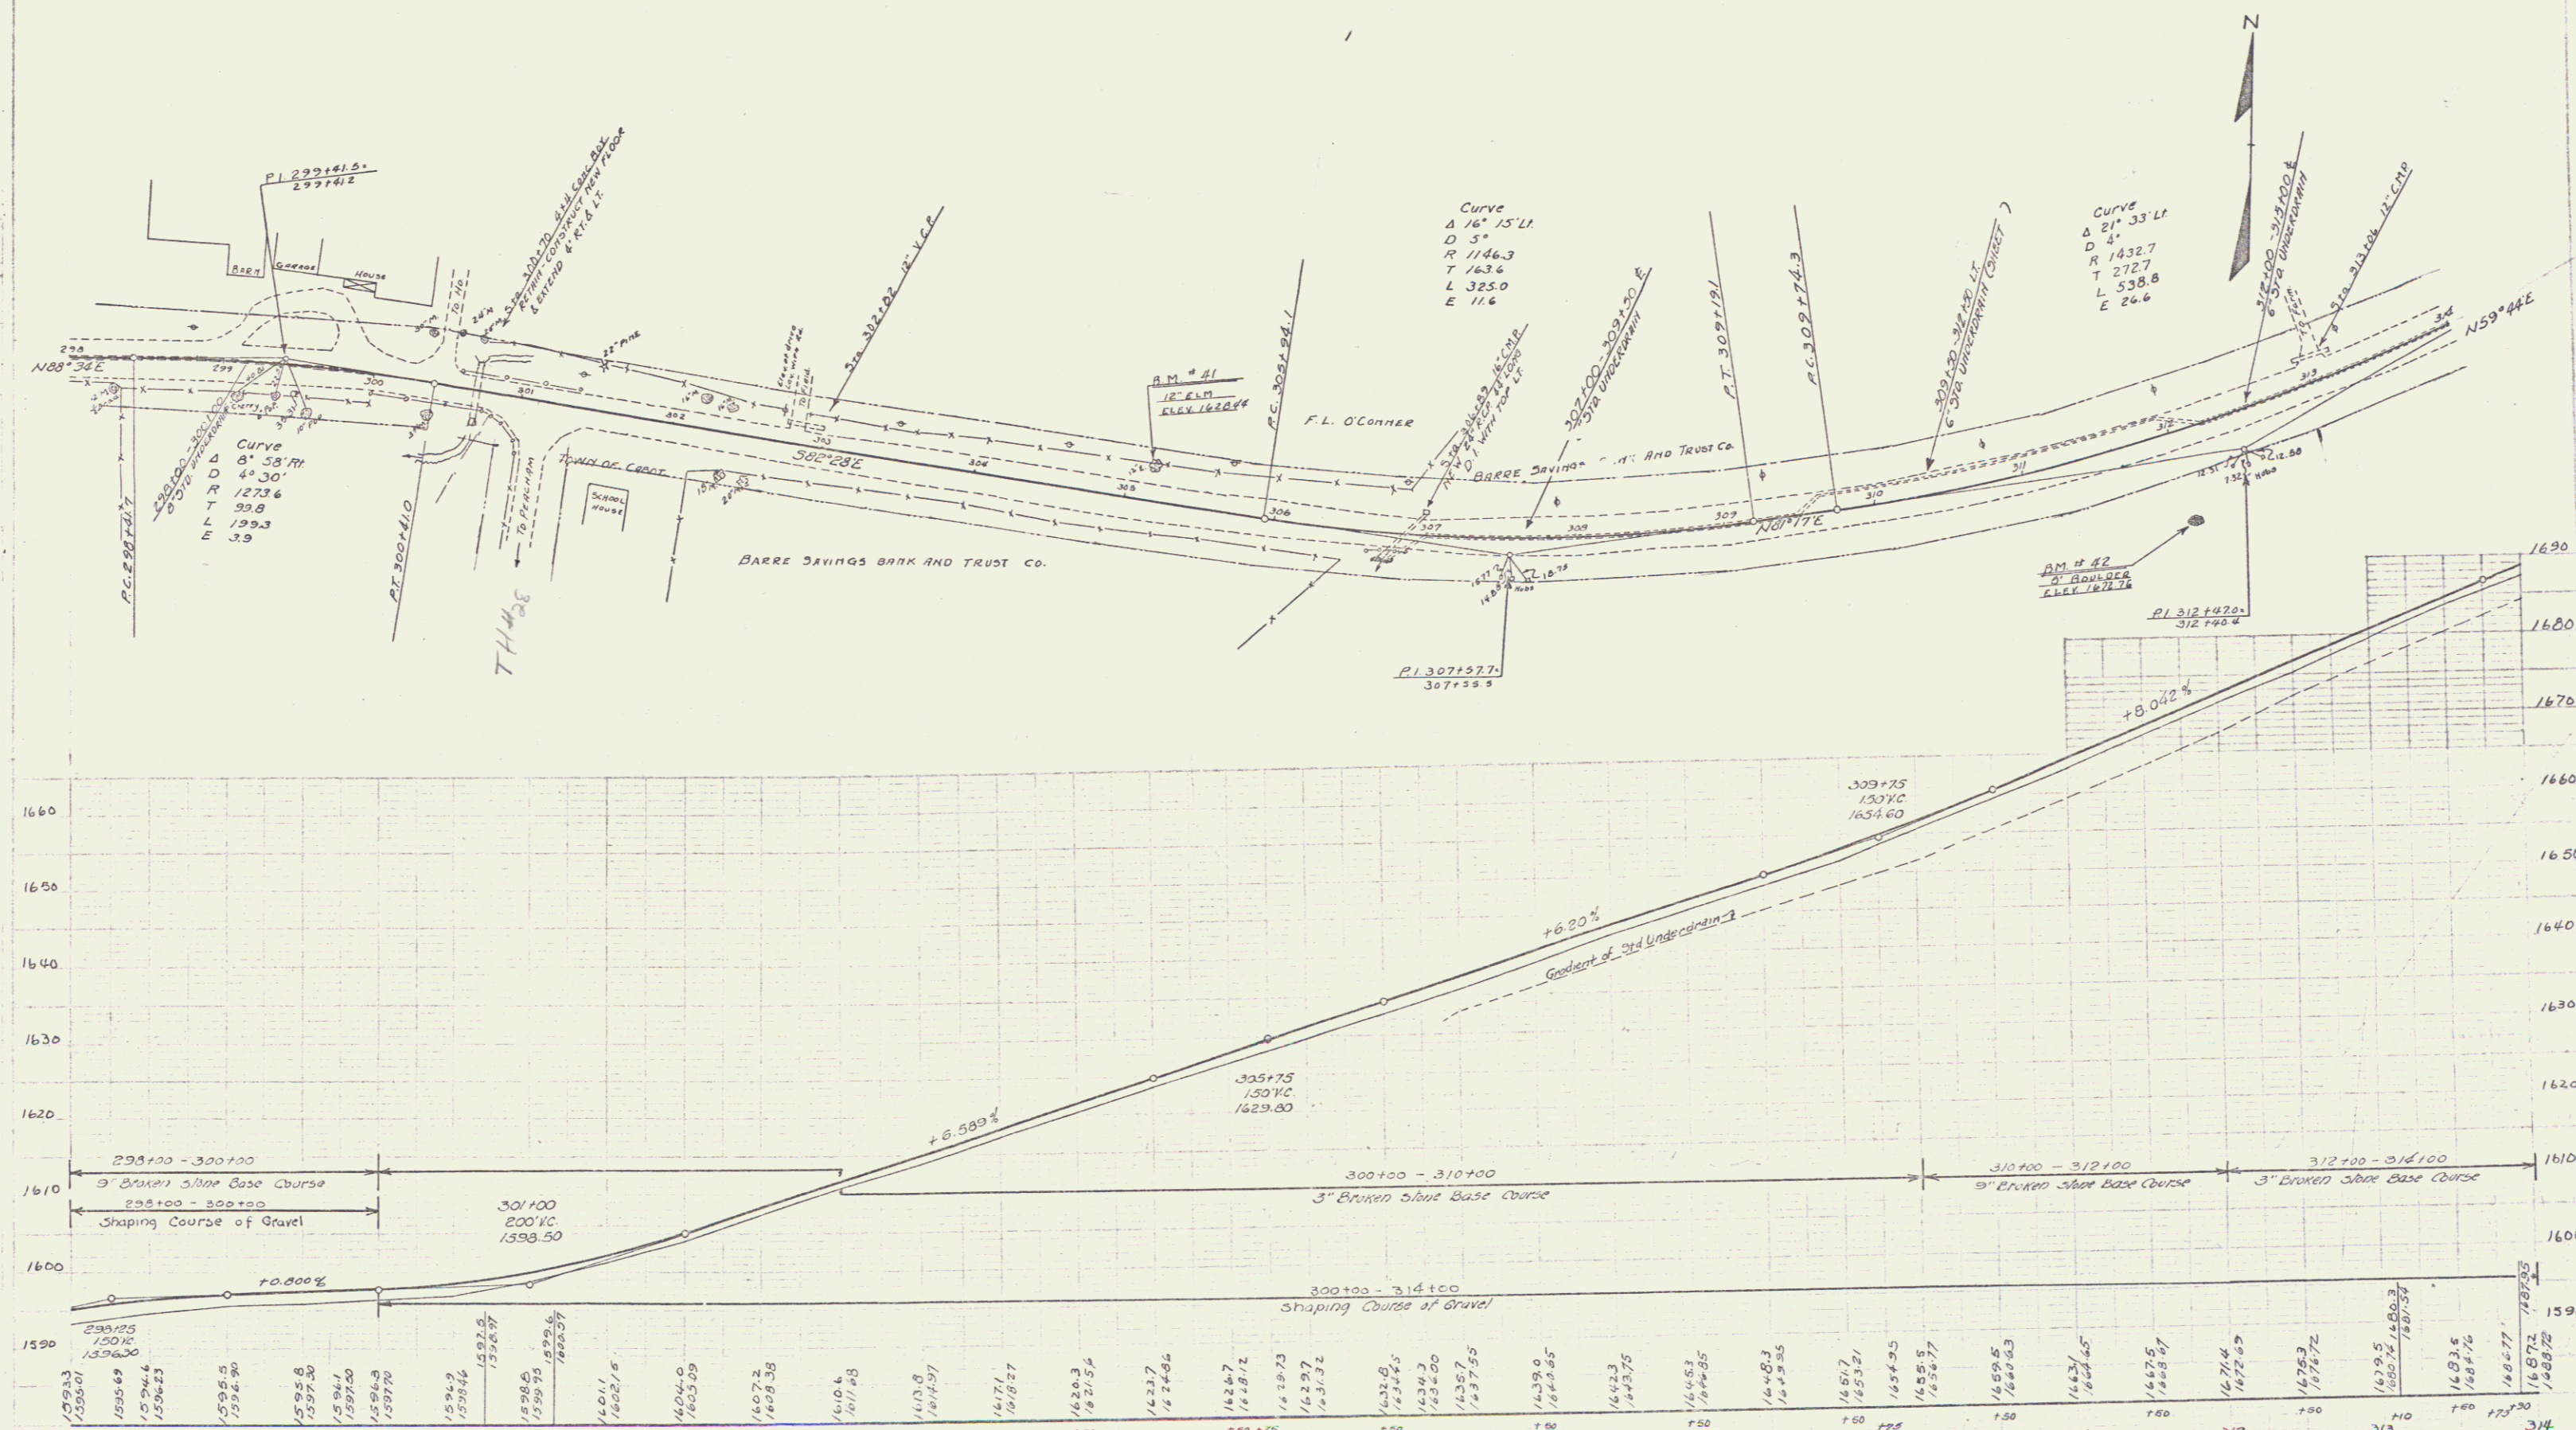


B.M. No. 41 - SPIKE IN ROOT-12" ELM-1' FT. LT. STA 303+16  
 B.M. No. 42 - SPOT ON 3' FT. BOULDER 36' FT. LT. STA 312+01

SERIES F No. 27-L  
 SHEET 23 OF 84

Parcel	Kind of Instrument	Date of Grantor	Grantee	Recorded	Remarks
Culr. Outlet #1	O.C.D.	11-14-31	A. & E. Blouin	St. of Vt. 29 435	4-27-32 Sta 315+50


27-L 1932 24 84

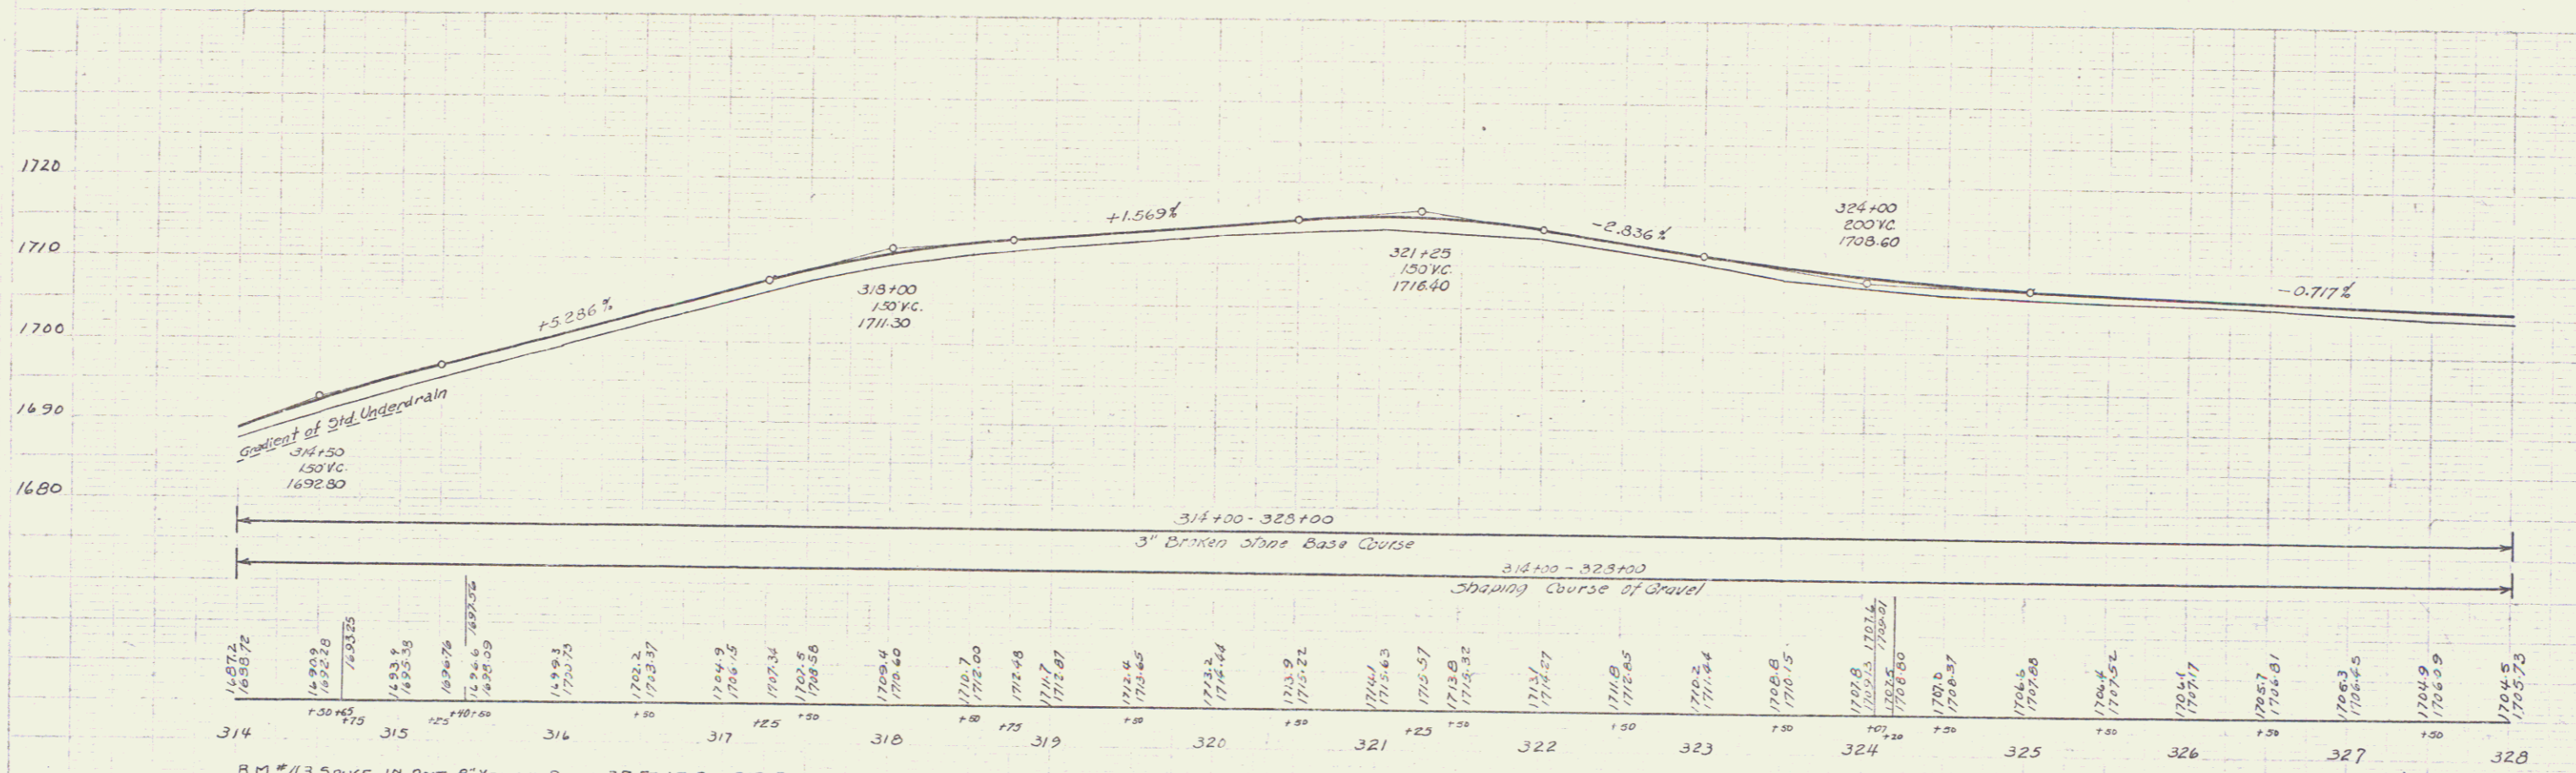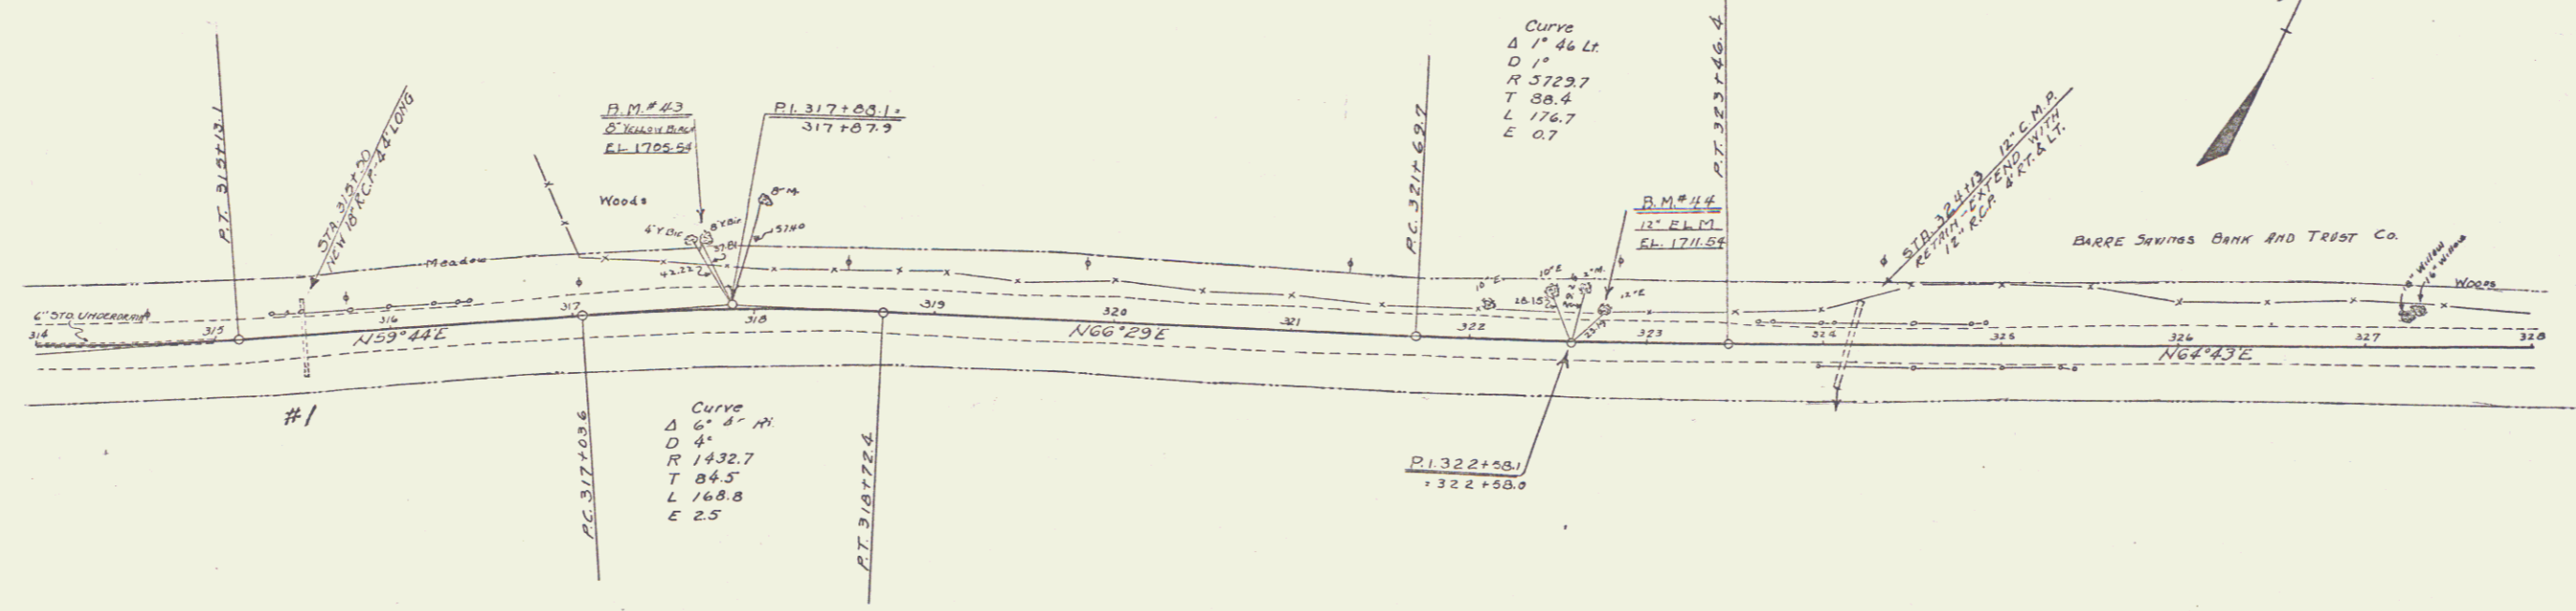


B.M. #43 SPIKE IN ROOT OF YELLOW BIRCH 37 FT. LT. 5TH LT. 317+71  
 B.M. #44 " " " " 12" ELM --- 13 1/2 31 31 322+73

SERIES No 27-L  
 SHEET 4 OF 84

BRACKET  
1700/1705

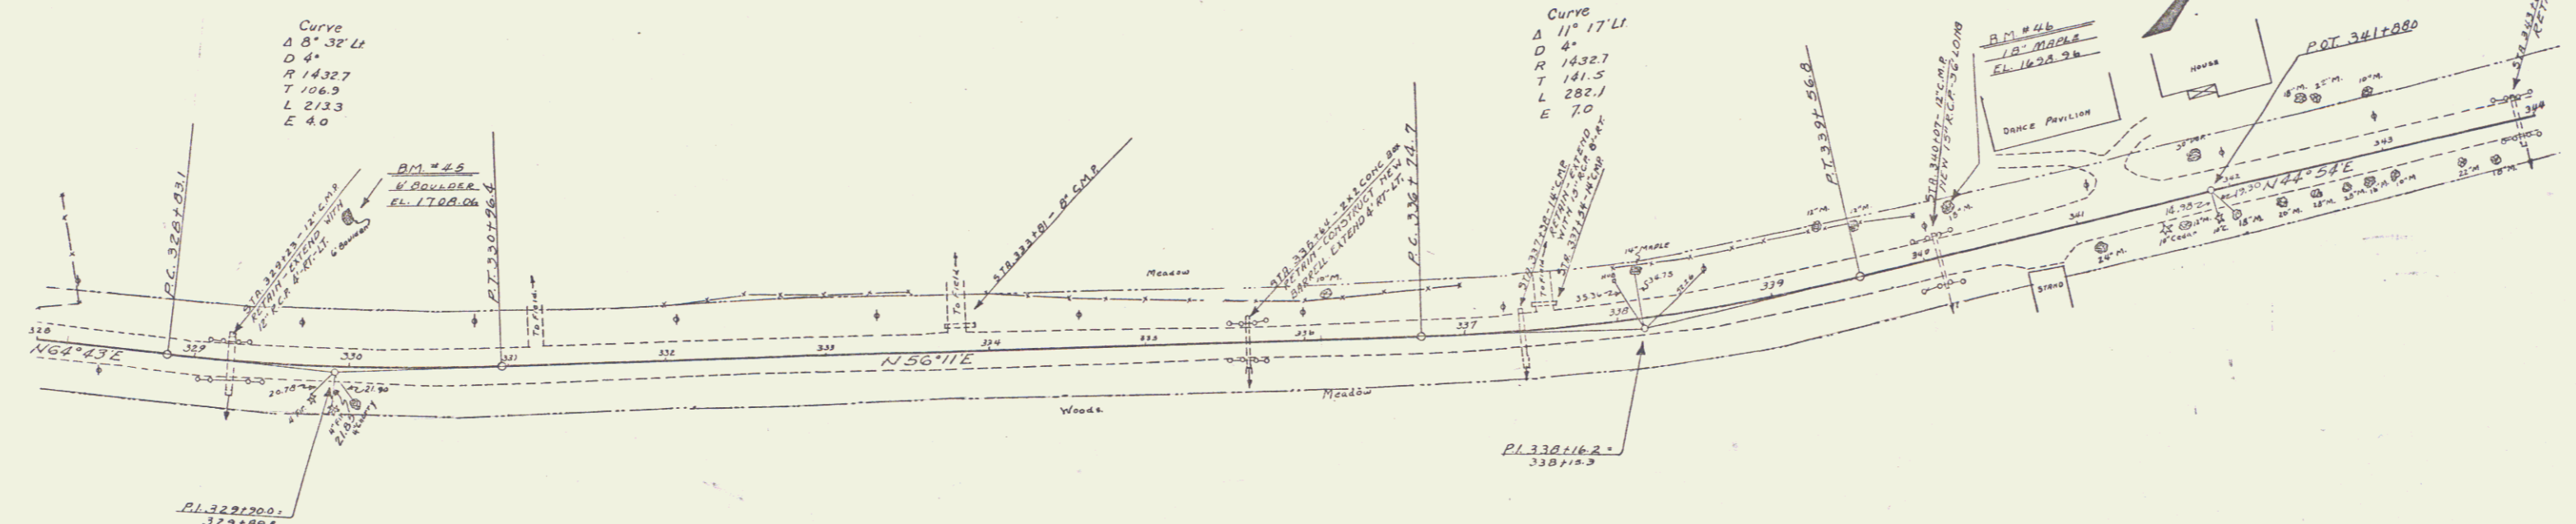



BRACKET  
1700/1705

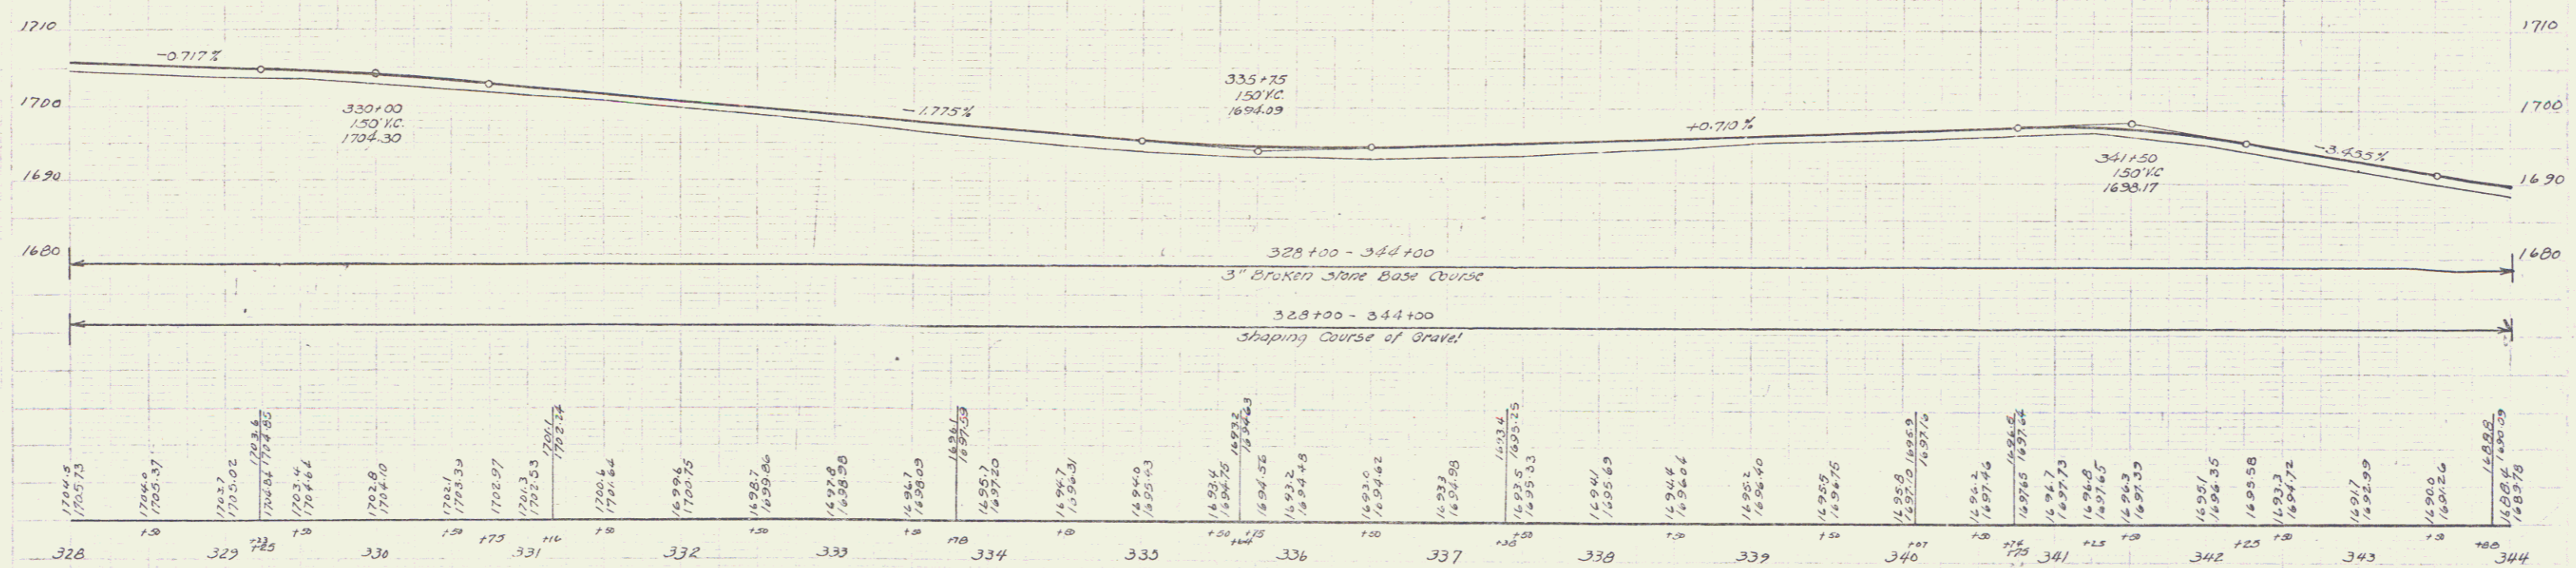

1704.5	1704.6	1703.7	1703.6	1703.4	1702.8	1702.1	1701.3	1700.4	1699.4	1698.7	1698.4	1698.2	1697.9	1697.7	1697.5	1510.3
--------	--------	



BORRETT  
THOMAS

BORRETT  
THOMAS

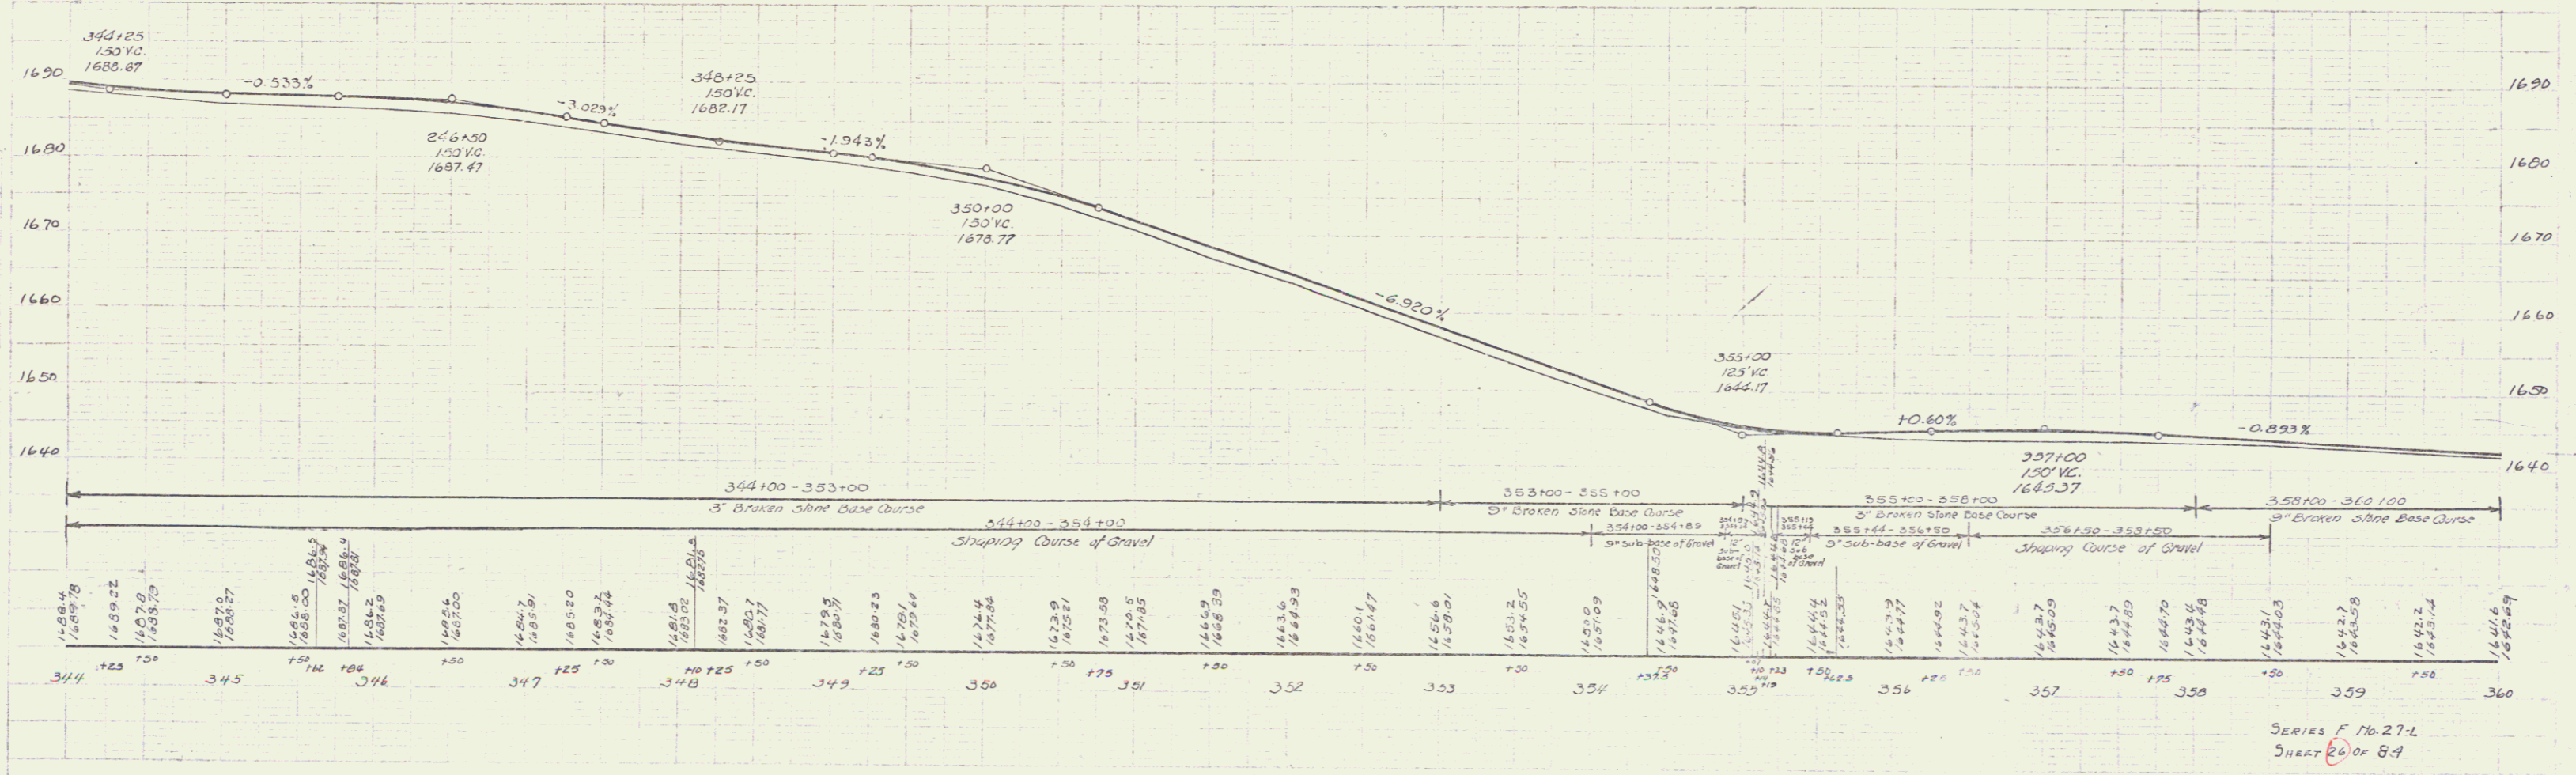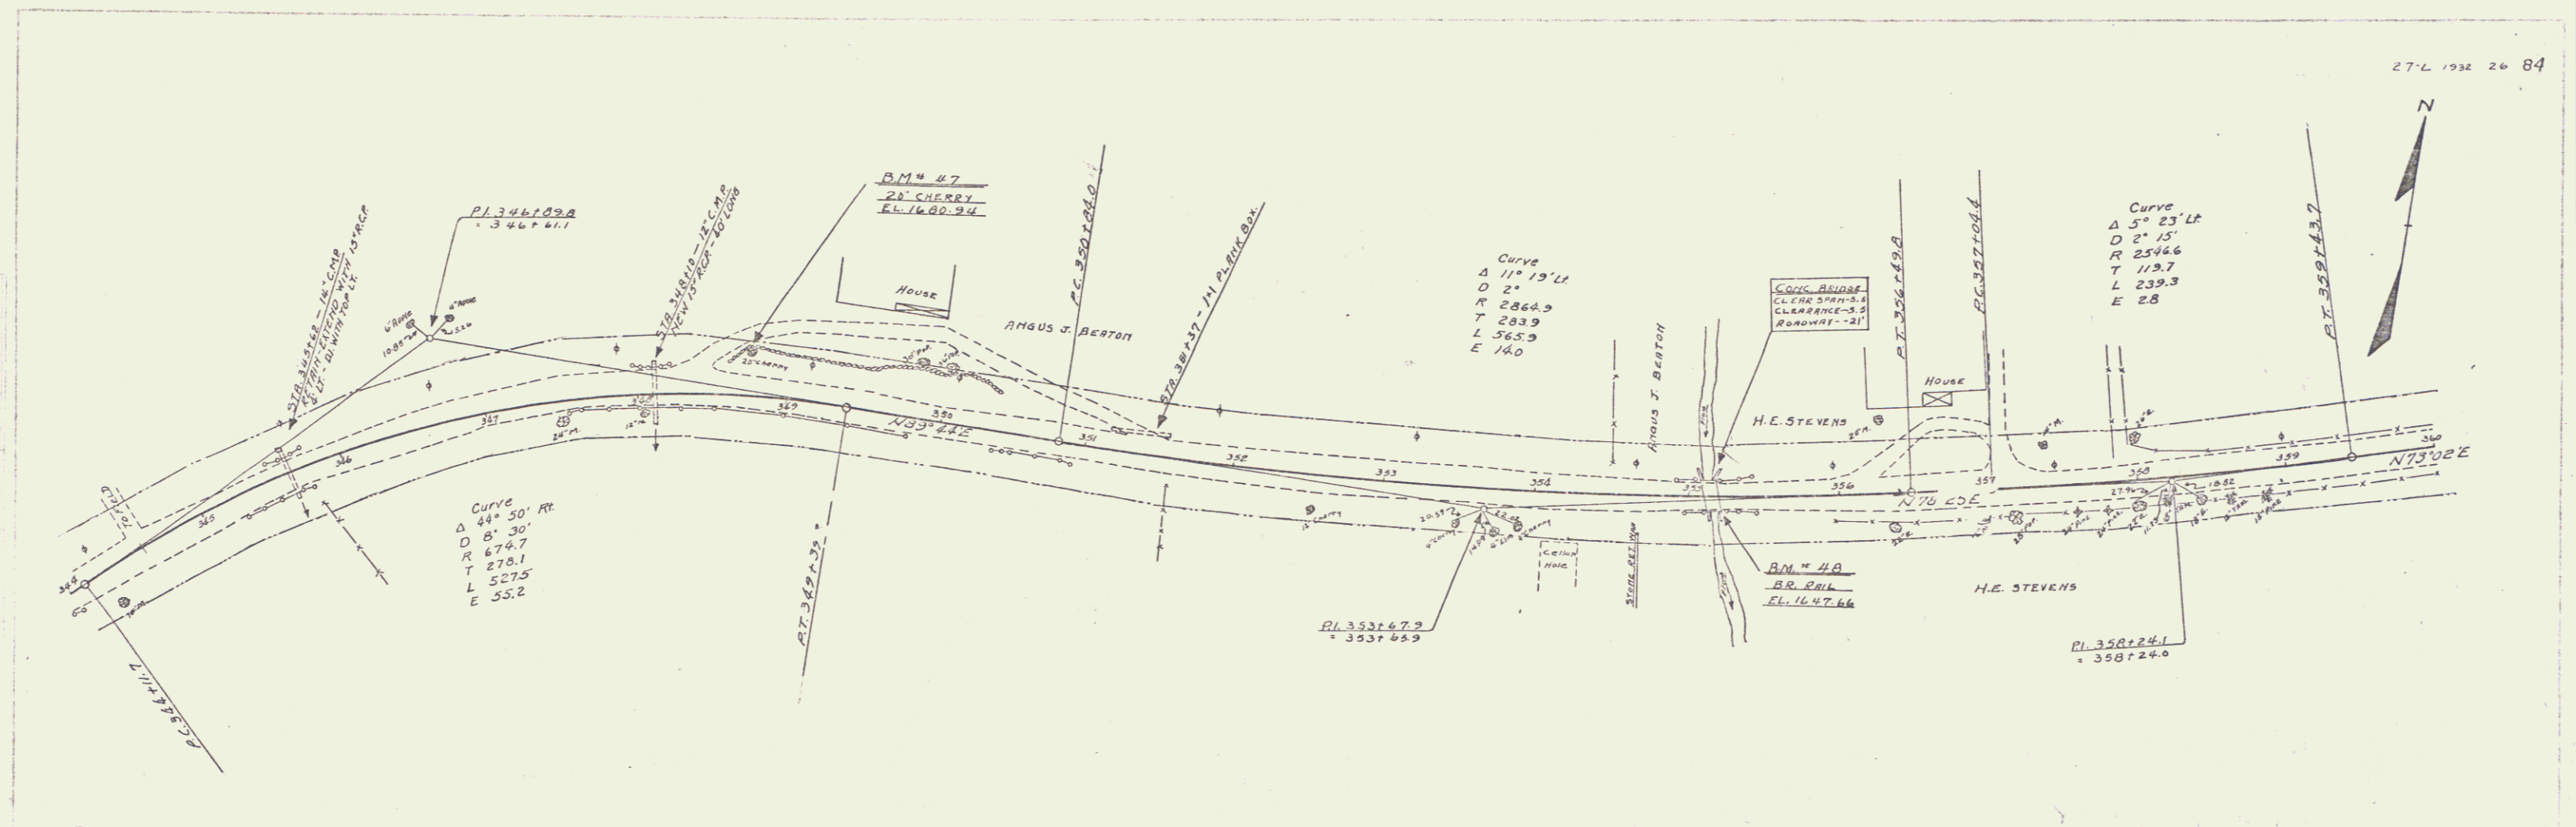

SERIES F 17-27-L  
SHEET 20 OF 84

DARRETT THOMAS 201 51414

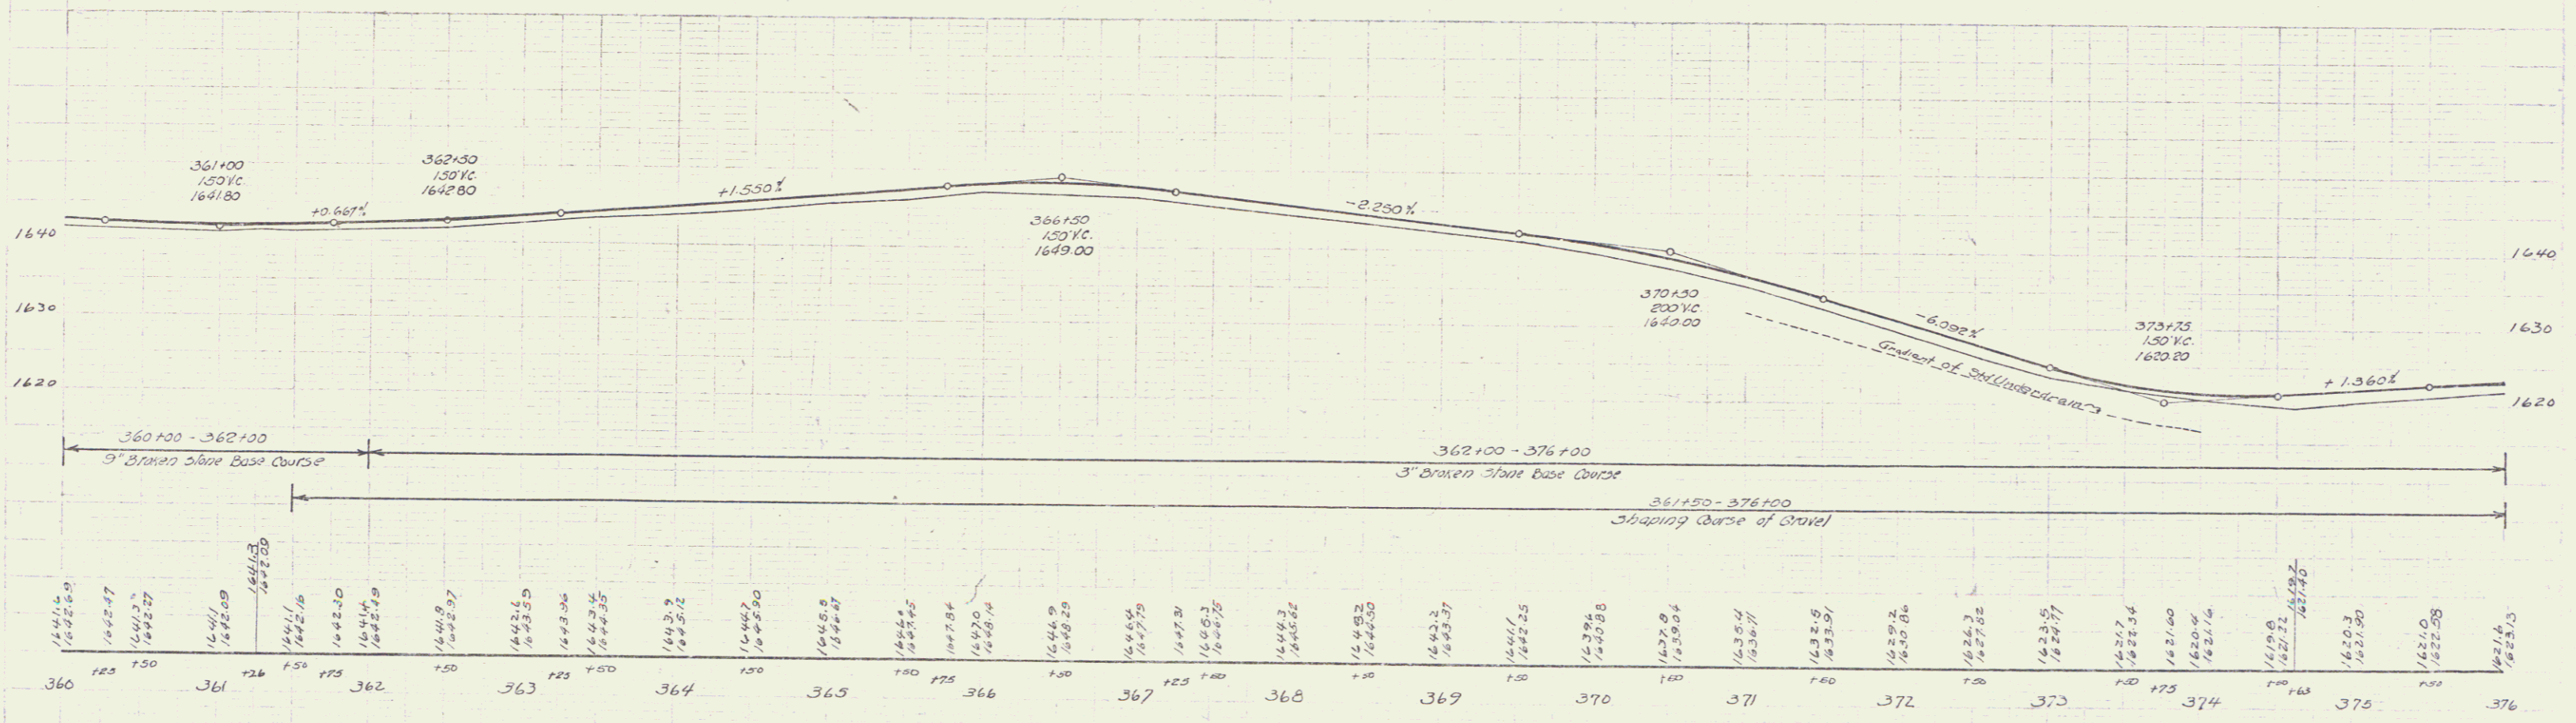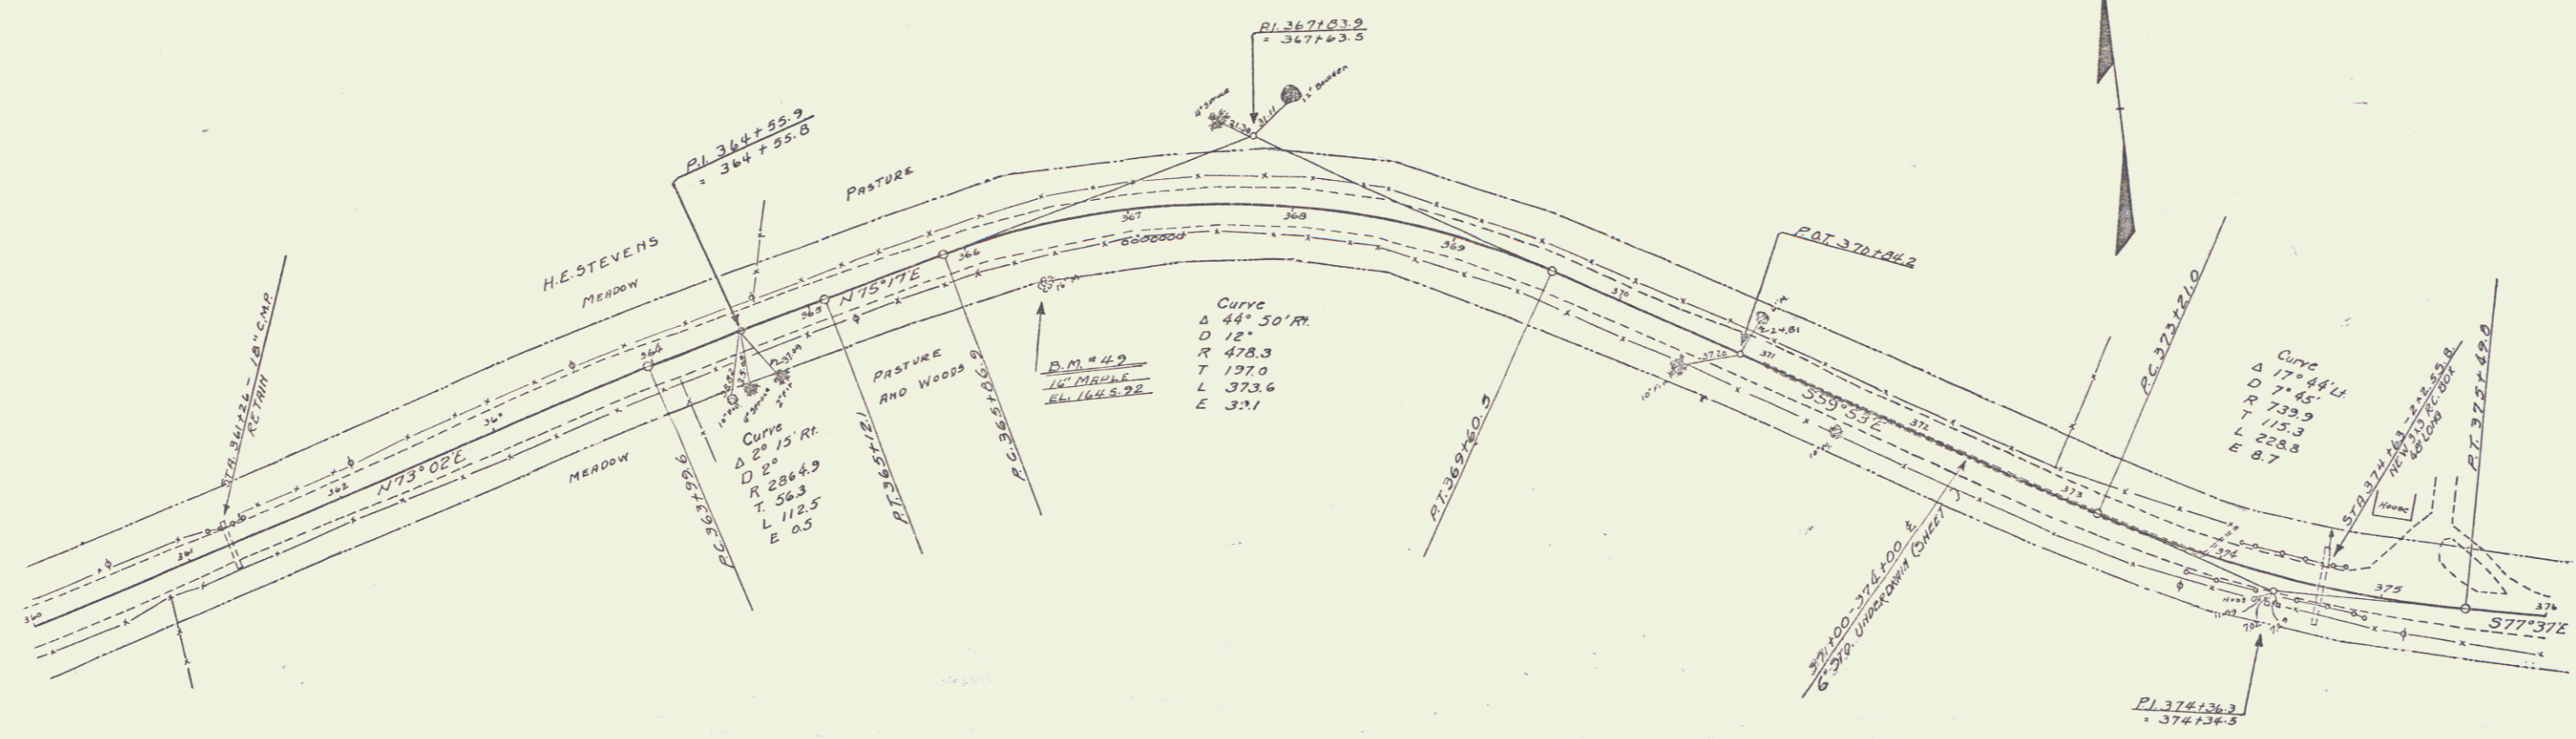

SERIES F No 27-L  
SHEET 27 OF 84

BARRETT  
FRONTS

