

INDEX OF SHEETS

SHEET NO. 1 TITLE PAGE

TYPICAL CROSS-SECTION OF IMPROVEMENT

PLAN AND PROFILE

| SHEET | STATIONS | SHEET | STATIONS | SHEET | STATIONS |
|-------|----------|-------|----------|-------|----------|
| 3 | 4-15 | 4 | 16-31 | 5 | 31-46 |
| 6 | 46-61 | 7 | 61-75 | 8 | 75-89 |
| 9 | 89-104 | 10 | 104-120 | 11 | 120-136 |
| 12 | 136-150 | 13 | 150-166 | 14 | 166-182 |
| 15 | 182-198 | 16 | 198-213 | 17 | 213-229 |
| 18 | 229-245 | 19 | 245-261 | 20 | 261-277 |
| 21 | 277-293 | 22 | 293-309 | 23 | 309-325 |
| 24 | 325-341 | 25 | 341-357 | 26 | 357-373 |
| 27 | 373-389 | 28 | 389-405 | 29 | 405-421 |
| 30 | 421-437 | 31 | 437-453 | 32 | 453-469 |
| 33 | 469-485 | 34 | 485-501 | 35 | 501-517 |
| 36 | 517-533 | 37 | 533-549 | 38 | 549-565 |
| 39 | 565-581 | 40 | 581-597 | 41 | 597-613 |
| 42 | 613-629 | 43 | 629-645 | 44 | 645-661 |
| 45 | 661-677 | 46 | 677-693 | 47 | 693-709 |
| 48 | 709-725 | 49 | 725-741 | | |

| SHEET-STATION | BRIDGES | SHEET-STATION | |
|---------------|---------|---------------|--------|
| 30 | 35120 | 51 | 42473 |
| 33 | 45104.3 | 54 | 50415 |
| 36 | 124273 | 57 | 191417 |
| 39 | 274407 | 60 | 532437 |
| 42 | 644447 | | |

CROSS SECTIONS
SHEET NO. 43 - 133

SECTION A
BENNINGTON COUNTY

SHEETS
1-26
20-39
63-98

SECTION B
RUTLAND COUNTY

SHEETS
1-2
27-49
60-82
99-133

STATE OF VERMONT
STATE HIGHWAY DEPARTMENT

PLAN AND PROFILE OF PROPOSED
STATE HIGHWAY
FEDERAL AID PROJECT

TOWNS OF DORSET-MT. TABOR-DANBY
DORSET-WALLINGFORD ROAD



FROM MANCHESTER-DORSET LINE TO DANBY-WALLINGFORD LINE

Route: VT 7A

Project: F 12

Pin #: 99E786

SCALES
PLAN: 1" = 200'
PROFILES: 1" = 500' VERT. 1" = 100'
CROSS SECTIONS: 1" = 25'

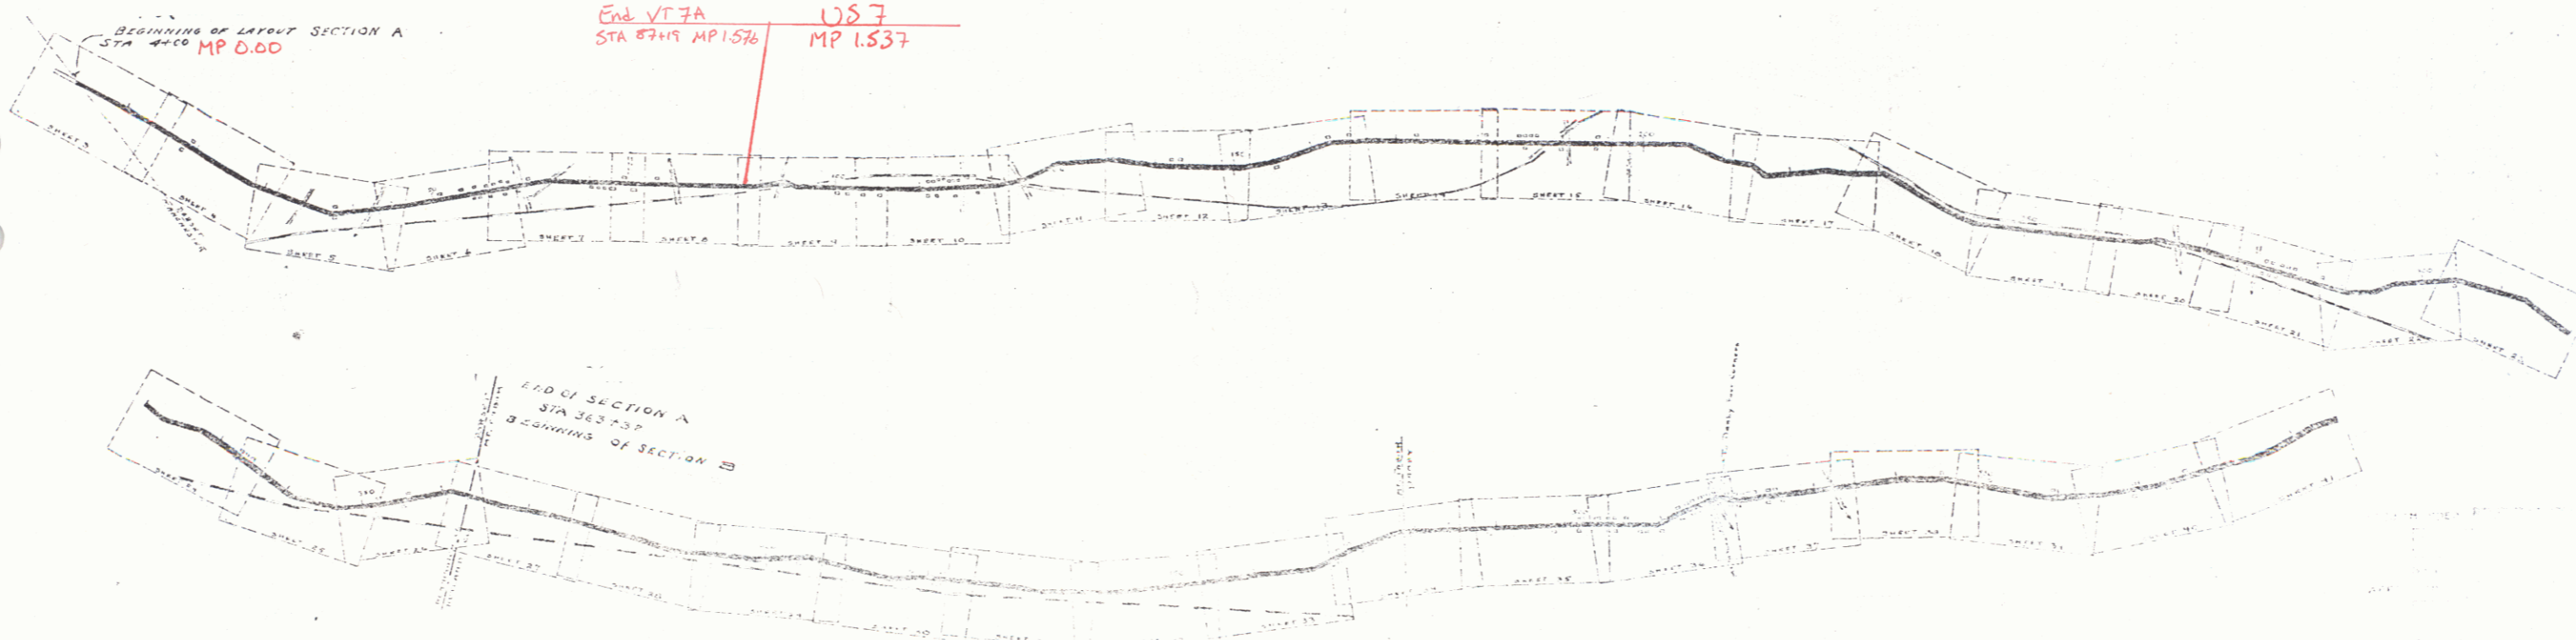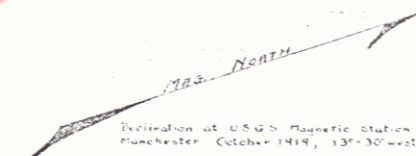

CONVENTIONAL SIGNS

| | | | |
|---------------------|-----|------------------|-----|
| COUNTY LINE | --- | GROUND ELEVATION | --- |
| TOWN LINE | --- | GRADE ELEVATION | --- |
| FENCE LINE | --- | | |
| STONE WALL | --- | | |
| IMPROVED PROPERTY | --- | | |
| ROAD PAIR | --- | | |
| RAILROAD | --- | | |
| ATTAINING WALL | --- | | |
| BASE ON SURVEY LINE | --- | | |
| CULVERT | --- | | |
| DEEP TRENCH | --- | | |
| RAILROAD | --- | | |
| ATTAINING WALL | --- | | |
| BASE ON SURVEY LINE | --- | | |
| CULVERT | --- | | |
| DEEP TRENCH | --- | | |
| RAILROAD | --- | | |
| ATTAINING WALL | --- | | |
| BASE ON SURVEY LINE | --- | | |
| CULVERT | --- | | |