



SOIL INFORMATION
 COMBINED W/38B GROGHAN
 LOAMY FINE SAND 3-8%
 SLOPE, HYDROLOGIC SOIL-
 GROUP B, HIGHLY ERODIBLE

SOIL INFORMATION
 RUMNEY VERY FINE SANDY
 LOAM, 0-2% SLOPES
 HYDROLOGIC SOILGROUP C
 LAND IS HIGHLY ERODIBLE

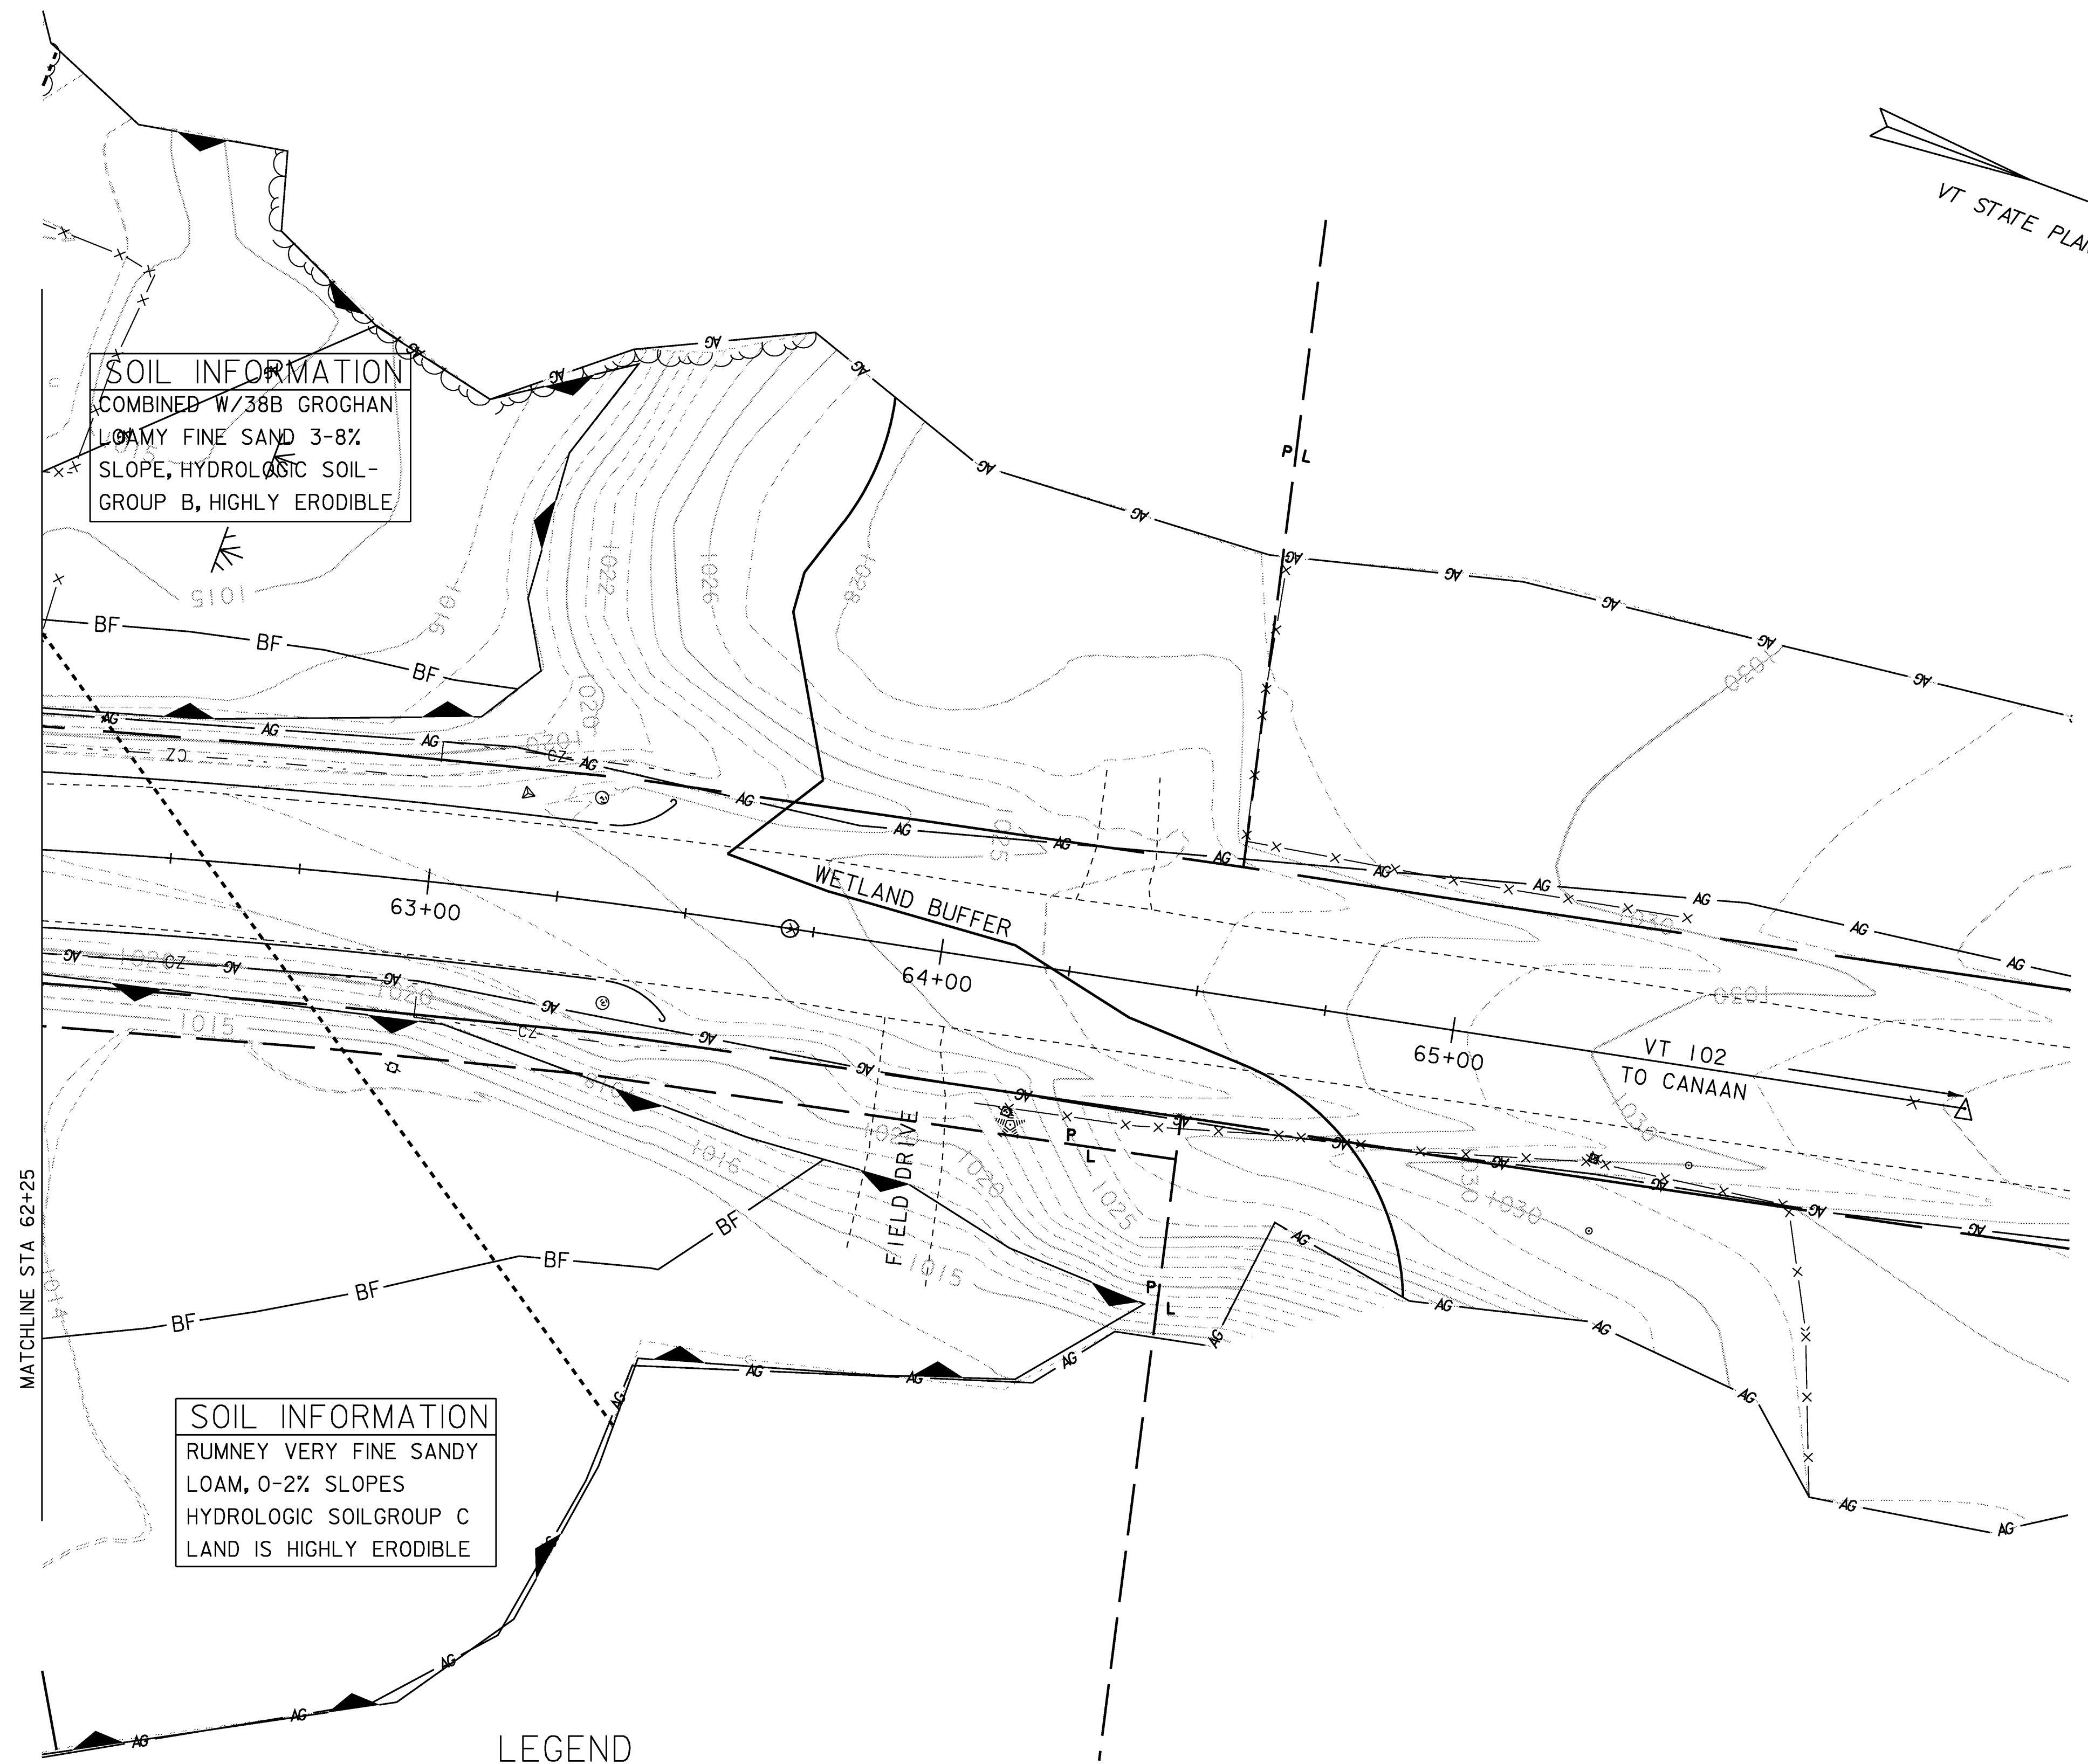

LEGEND

CLASS II WETLAND	
EXISTING COUNTOURS	
SOIL BOUNDARY	
WETLAND BUFFER ZONE	
AGRICULTURAL	

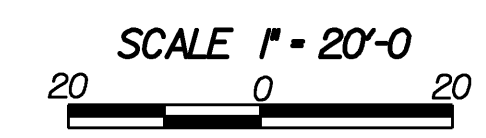

EXISTING CONDITIONS SITE PLAN (2)

PROJECT NAME: Canaan	PLOT DATE: 18-AUG-2008
PROJECT NUMBER: ER ST 0271(16)	DRAWN BY: T. Husk
FILE NAME: Structures\X04c098erobdr.d	CHECKED BY: S. SCRIBNER
PROJECT LEADER: M. Evans-Mongeon	SHEET 18 OF 66
DESIGNED BY: S. Scribner	