


INFORMATION  
 W/388 GROGHAN  
 NE SAND 3-8%  
 HYDROLOGIC SOIL GROUP -  
 HIGHLY ERODIBLE

SOIL INFORMATION  
 UMNNEY VERY FINE SANDY  
 OAM, 0-2% SLOPES  
 HYDROLOGIC SOIL GROUP C  
 AND IS HIGHLY ERODIBLE

CLASS II WETLAND  
 EXISTING COUNTOURS 1020  
 SOIL BOUNDARY  
 WETLAND BUFFER ZONE  
 AGRICULTURAL

LEGEND

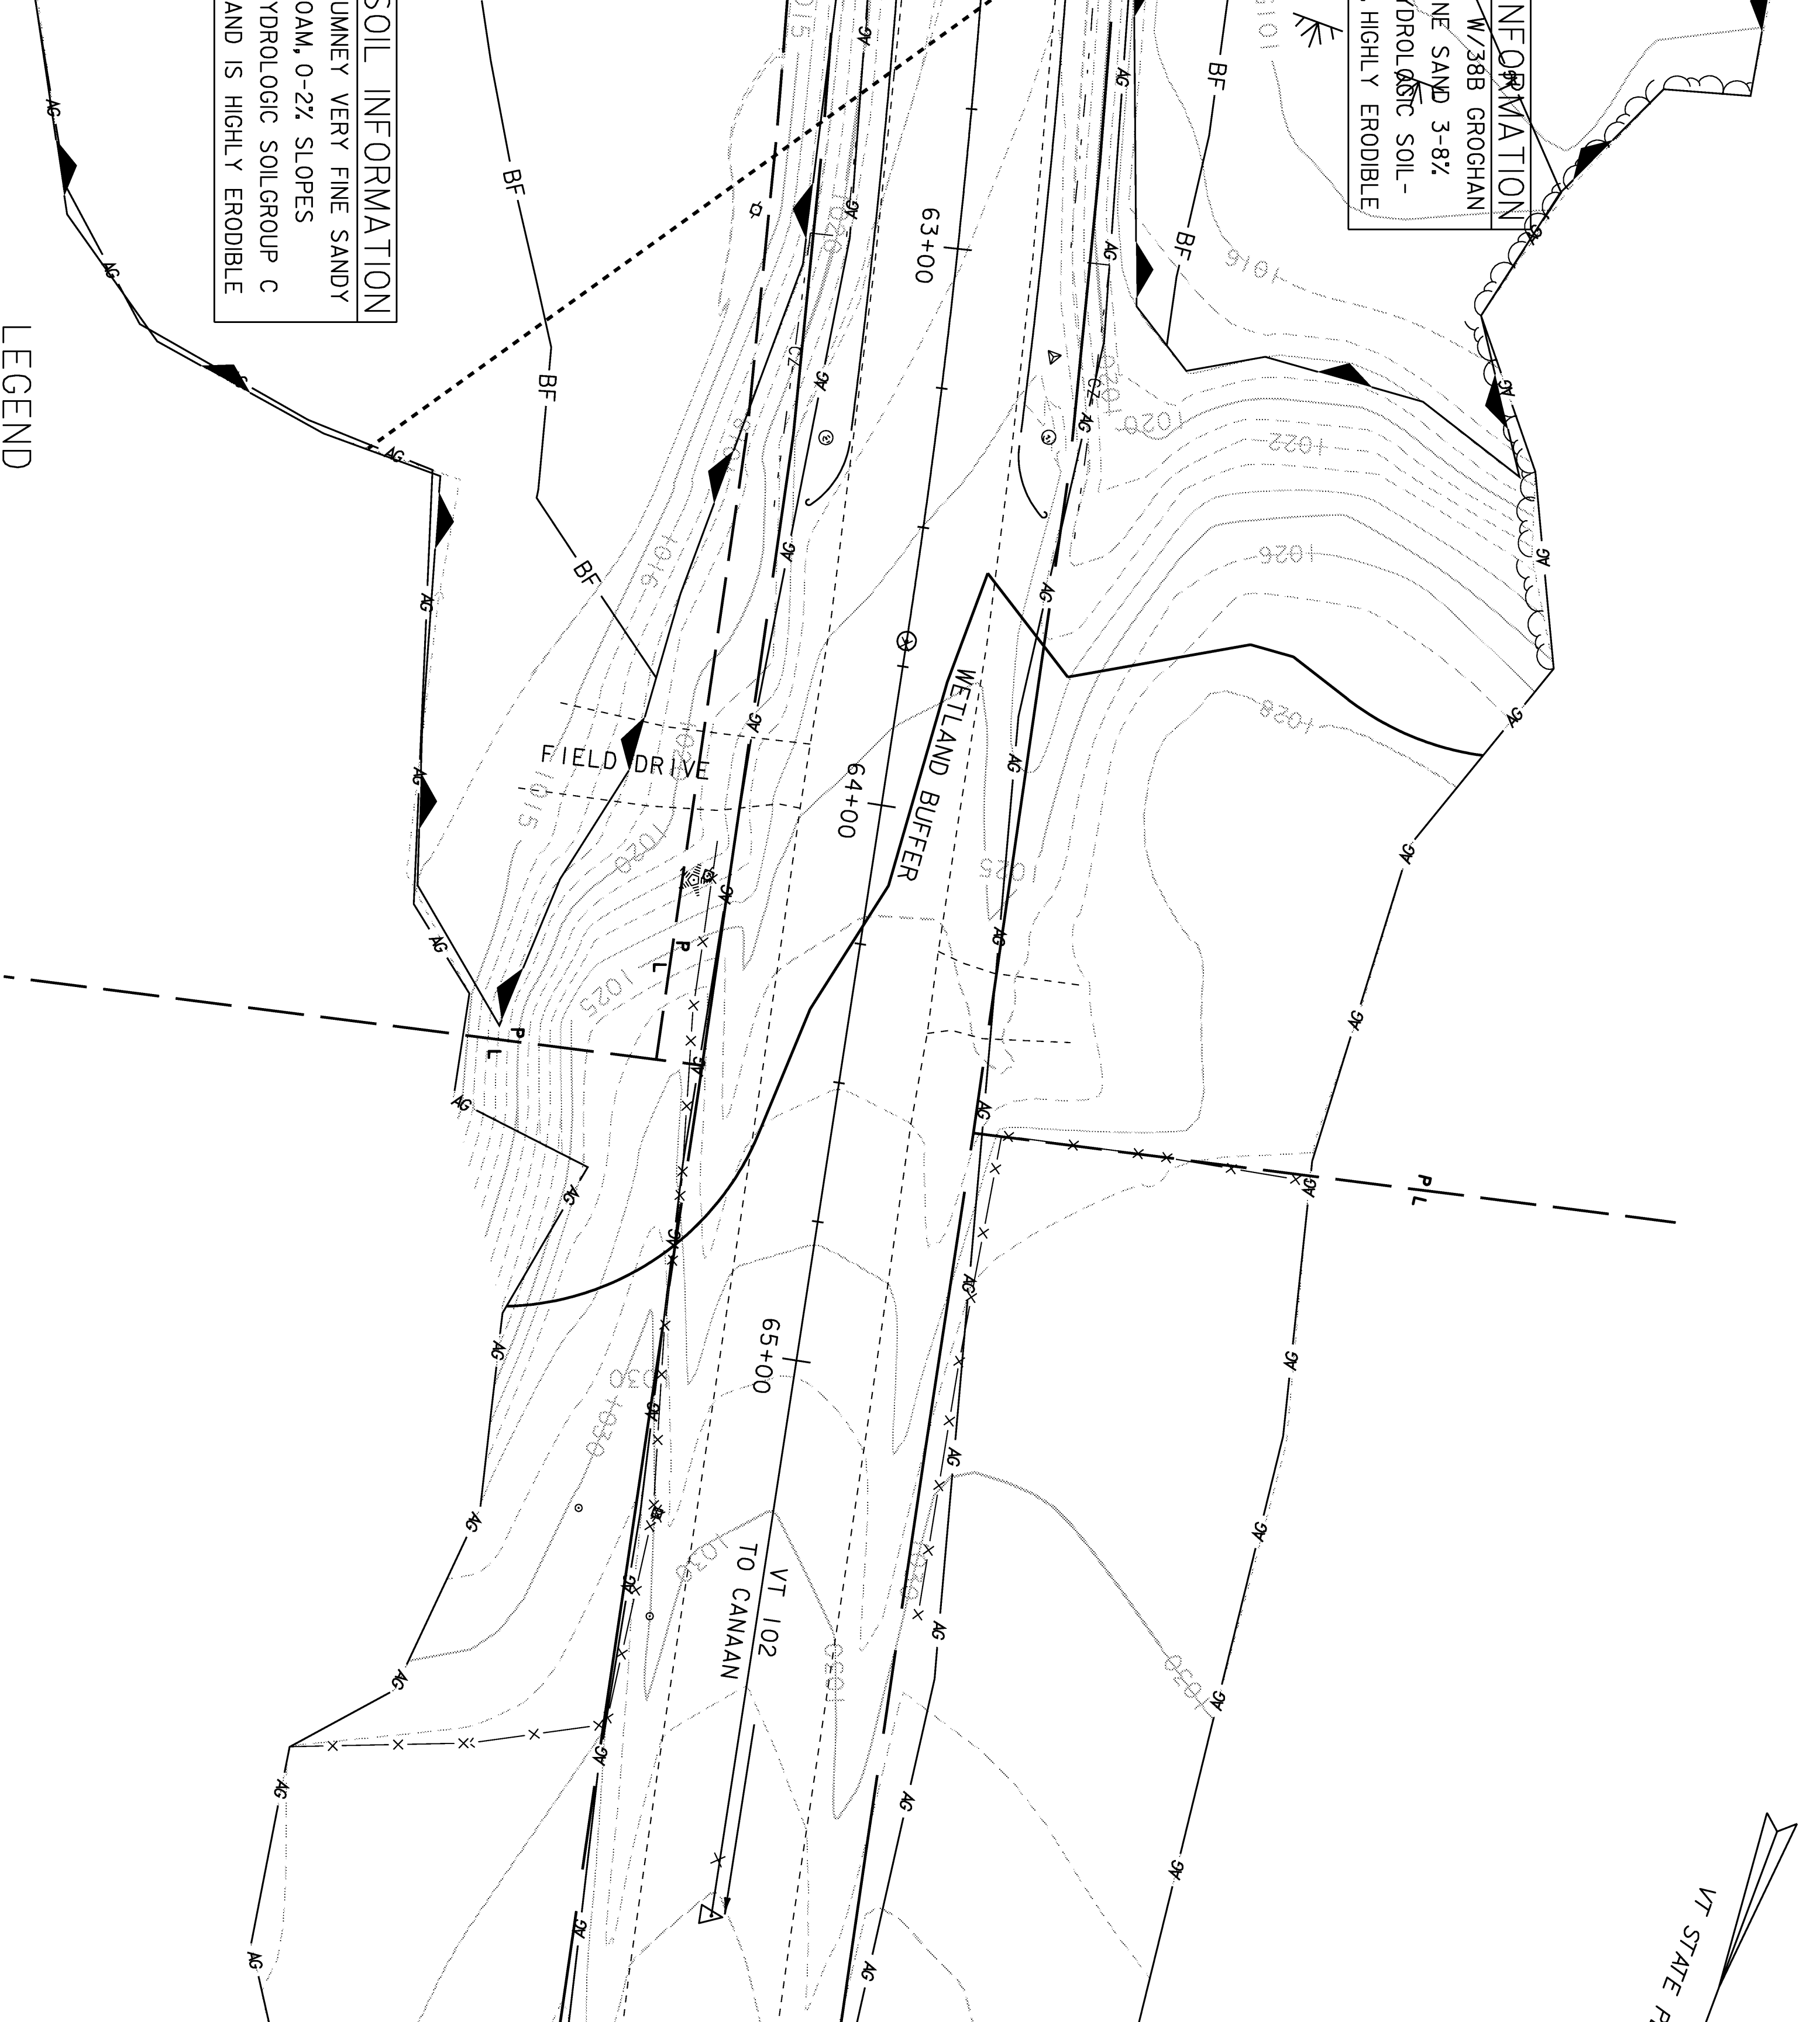

EXISTING CONDITIONS SITE PLAN (2)

PROJECT NAME: CONGDN  
 PROJECT NUMBER: ER ST 0271(16)  
 FILE NAME: Structures\X0460988r\obdr.d  
 PROJECT LEADER: M. Evans-Monson  
 DESIGNED BY: S. Scribner  
 PLOT DATE: 18-AUG-2008  
 DRAWN BY: T. Husk  
 CHECKED BY: S. SCRIBNER  
 SHEET 18 OF 66